
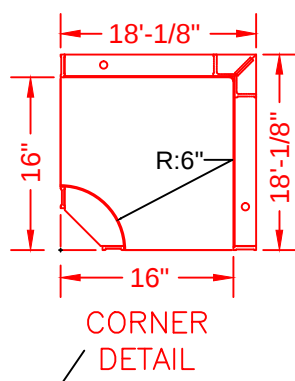


NOTE: SEE CONSTRUCTION PLANS FOR POOL LOCATION

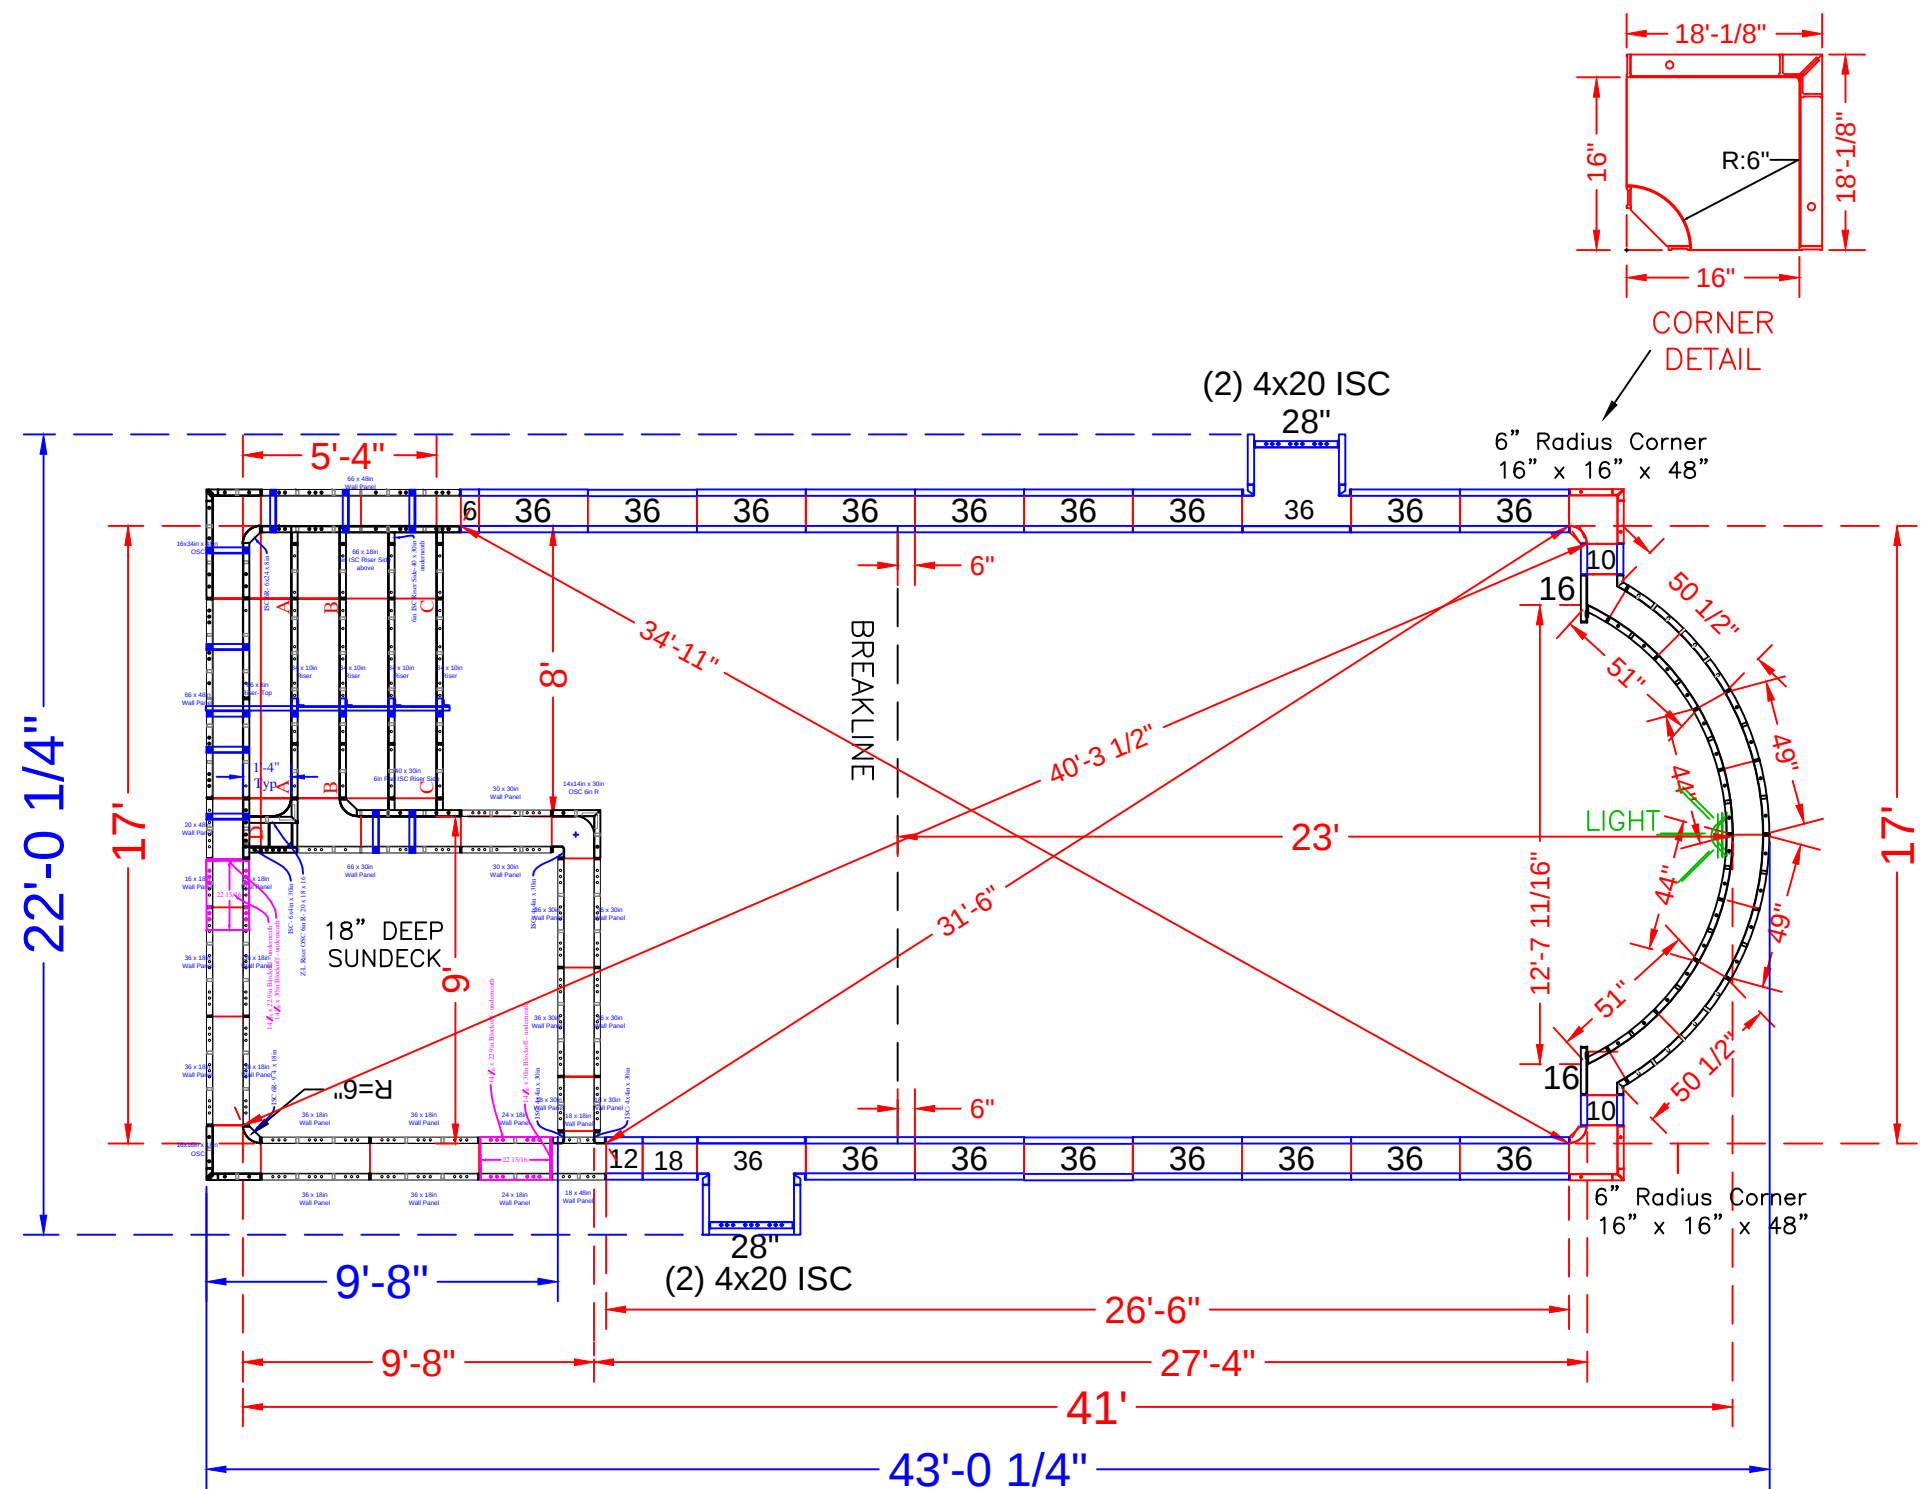

POOL PANEL DESCRIPTIONS	
QTY.	DESCRIPTION
1	17' Wide Rectangle Sundek & Step Assembly(Yellow paint)
CORNER PANELS	
2	16" x 16" x 48 w/ Outside Corner-SA (6" Radius)
SKIMMER SIDES {	
4	20" x 4" x 48" Adj Offset Hinged ISC (Pilaster)
POOL ROMAN END ASSEMBLY	
2	49" x 48" 94" Radius Outside Panel
2	44" x 48" 84" Radius Inside Panel
2	51" x 48" 84" Radius Panel
2	50 1/2" x 4" x 48" - 94" Radius / Outside
STRAIGHT PANELS	
2	6" x 48" Panel-SA
4	10" x 48" Panel-SA
2	12" x 48" Panel-SA
2	16" x 48" Panel-SA
2	18" x 48" Panel-SA
2	28" x 48" Panel-SA
32	36 x 48" Panel-SA

STORY - 8 Sunset Court

17' x 41' - 10" Concrete Wall - Vision
w/ Interior Vinyl Covered Step / Sun Deck
Pool Perimeter = 110 Ln. Ft.
Pool Area = 666 Sq.Ft.
Approximate Pool Gallons: 22,805 Gallons

Concrete Yards
- Pool Walls & Steps: 20 yards

PANEL LAYOUT

JOB #: 555880
DATE: 3-22-2021
DRAWN BY: SA

REVISIONS		

SEASONAL WORLD
WE BUILD BACKYARDS!

