

NODE POINT MEASUREMENTS

C-D = 13'-11 ³/₄" F-G = 13'-0 ³/₄"
C-E = 11'-4 ³/₄" F-H = 15'-11 ¹/₂"
C-F = 20'-4" F-I = 14'-2 ³/₈"
C-G = 27'-9 ¹/₄" F-J = 8'-11 ¹/₄"
C-H = 29'-5 ¹/₂" F-K = 27'-1"
C-I = 31'-6 ⁵/₈" F-L = 28'-9 ³/₄"
C-J = 29'-3 ¹/₄" F-M = 25'-5 ⁷/₈"
C-K = 6'-9 ⁷/₈"
C-L = 15'-6 ⁵/₈" G-H = 2'-11 ⁵/₈"
C-M = 25'-10 ⁵/₈" G-I = 5'

D-E = 20'-5 ³/₈" G-K = 33'-6 ¹/₄"
D-F = 22'-7" G-L = 29'-4 ¹/₄"
D-G = 22'-6 ⁵/₈" G-M = 18'-2 ³/₄"
D-H = 22'-10 ¹/₄"
D-I = 27'-5 ¹/₄" H-I = 6'-3 ⁷/₈"
D-J = 30'-2 ³/₄" H-J = 15'-10 ¹/₈"
D-K = 15'-6 ⁵/₈" H-K = 34'-10 ⁵/₈"
D-L = 6'-9 ⁷/₈" H-L = 29'-6 ³/₈"
D-M = 12'-9 ⁷/₈" H-M = 16'-9 ⁷/₈"


E-F = 11'-4 ³/₄" I-J = 10'-10"
E-G = 22'-9 ³/₄" I-K = 37'-7 ¹/₂"
E-H = 25'-3 ³/₄" I-L = 34'-3"
E-I = 25'-1 ⁵/₈" I-M = 22'-11 ³/₄"
E-J = 19'-9"
E-K = 18'-0 ³/₈" J-K = 36'-0 ¹/₈"
E-L = 24'-9 ¹/₄" J-L = 36'-9 ¹/₂"
E-M = 28'-9" J-M = 30'-1 ³/₄"

K-L = 13'-11 ³/₄"
K-M = 28'-4 ³/₈"

L-M = 17'-3 ³/₈"

RADII MEASUREMENTS

C = 4' RADIUS
D = 4' RADIUS
E = 9' RADIUS
F = 4' RADIUS
G = 11' RADIUS
H = 8' RADIUS
I = 6' RADIUS
J = 4'-9 ⁷/₈" RADIUS
K = 2'-9 ⁷/₈" RADIUS
L = 2'-9 ⁷/₈" RADIUS
M = 8'-9 ⁷/₈" RADIUS

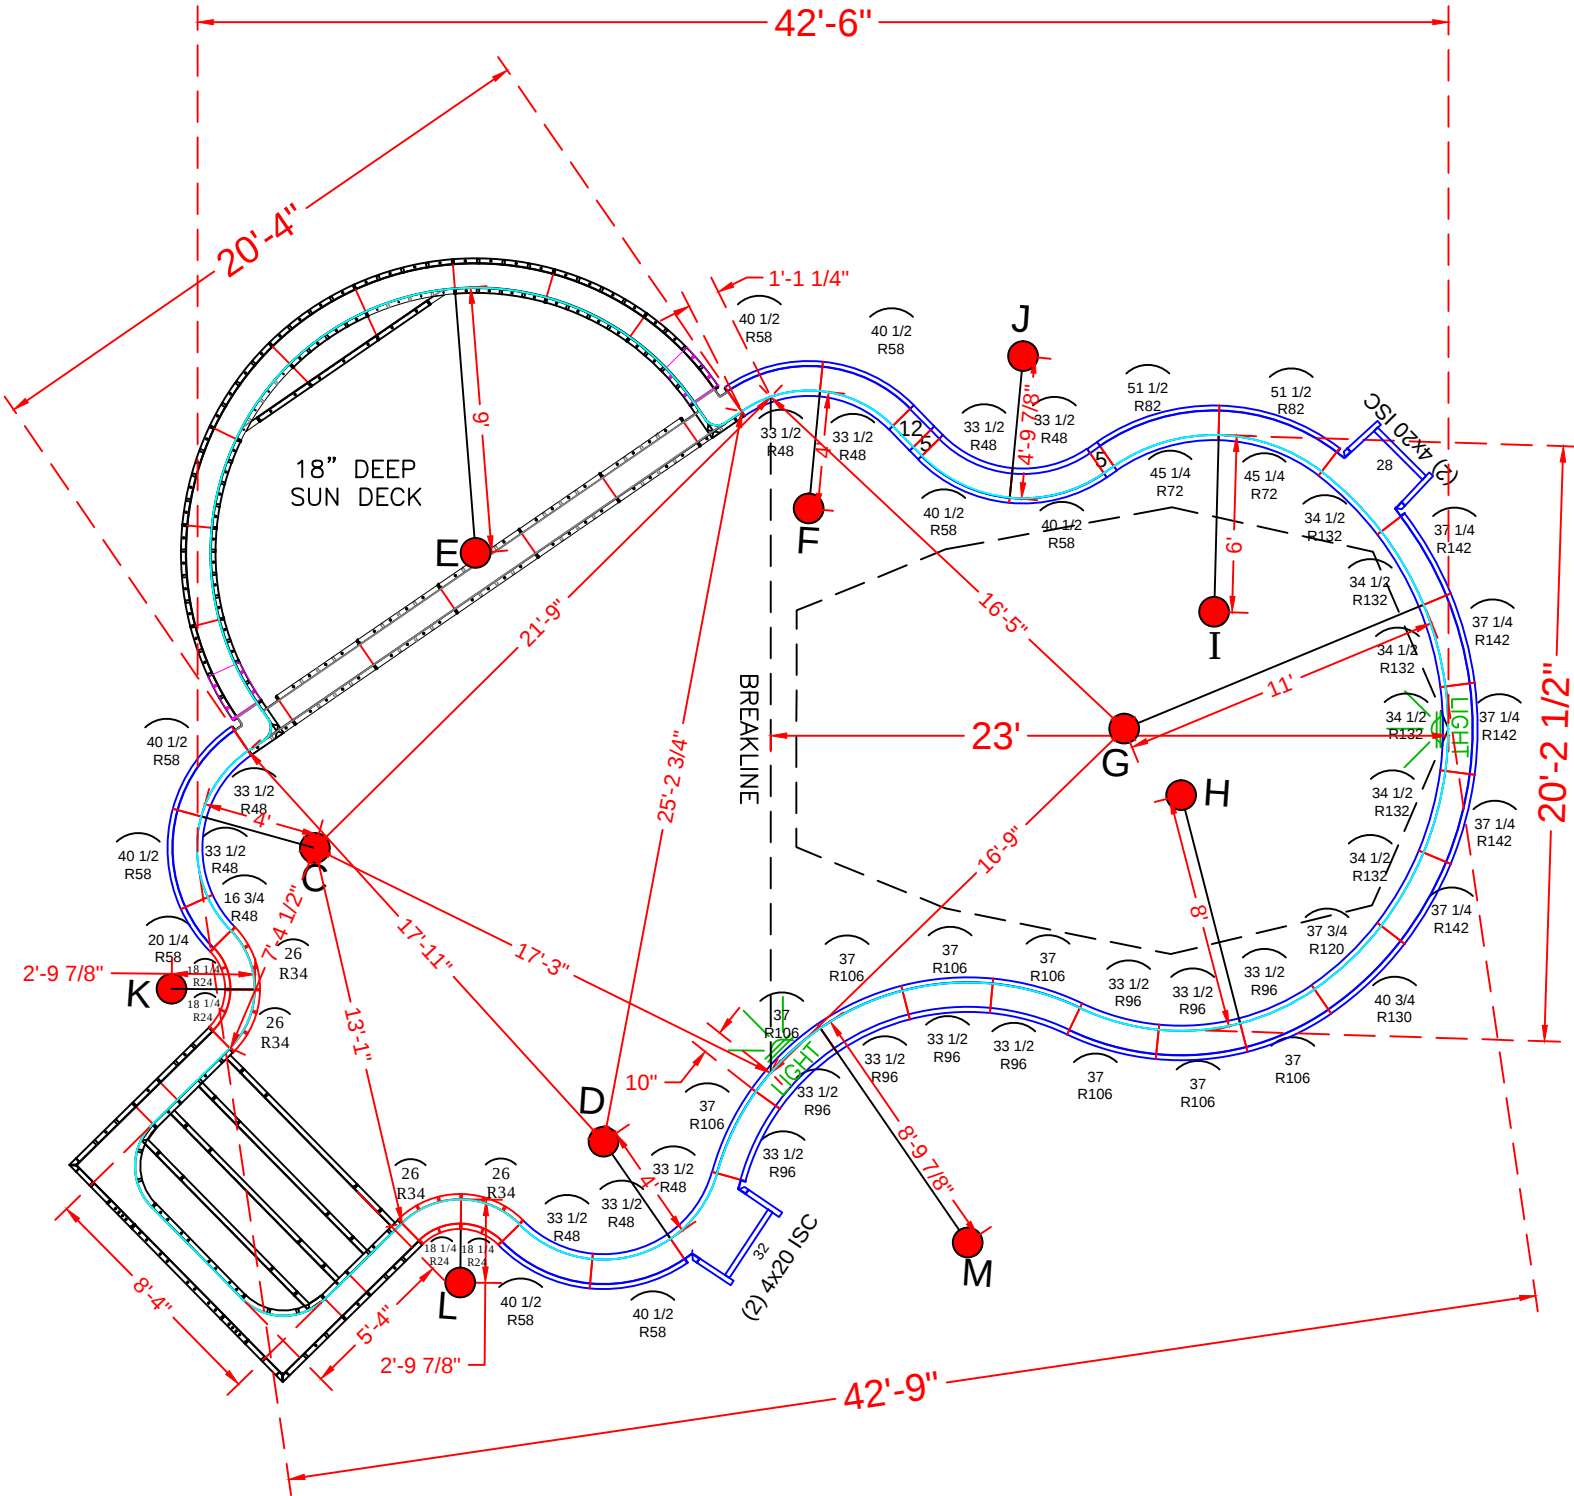

POOL PANEL DESCRIPTIONS

QTY.	DESCRIPTION
1	8'-4" x 5'-4" x 48" Step Assembly w/ 2' Radius
1	9' Radius Side Sundeck Assembly
4	4" x 20" x 48" Adj Offset Hinged ISC (Pilaster)
	Straight Panels
4	5" x 48" Panel
2	12" x 48" Panel
1	28" x 48" Panel
1	32" x 48" Panel
	Radius Panels
4	18 1/4" x 48" 24" Radius 45° Corners
4	26" x 48" 34" Radius 45° Corners
1	16 3/4" x 48" - 48" Radius Panel
1	20 1/4" x 48" - 58" Radius Panel
9	33 1/2" x 48" - 48" IS Radius Panel
8	40 1/2" x 48" - 58" OS Radius Panel
2	45 1/4" x 48" - 72" Radius Panel
2	51 1/2" x 48" - 82" Radius Panel
8	33 1/2" x 48" - 96" Radius Panel
8	37" x 48" - 106" Radius Panel
1	37 3/4" x 48" - 120" OS Radius Panel
1	40 3/4" x 48" - 130" IS Radius Panel
6	34 1/2" x 48" - 132" OS Radius Panel
5	37 1/4" x 48" - 142" IS Radius Panel

See Detail Page }
See Detail Page }
Skimmer Sides }

STURGIS - 100 E Commodore Blvd

20'-3" x 34'-11" x 42'-6" - 10" Concrete Wall - Spring
w/ 5'-4" x 8'-4" Vinyl Covered Step & Side Sun Deck
Pool Perimeter = 141 Ln. Ft.

Pool Area = 985 Sq.Ft.

Approximate Pool Gallons: 31,618 Gallons

Concrete Yards

- Total Yards: 23.5 yards



PANEL LAYOUT

JOB #: 555878
DATE: 7-15-2021
DRAWN BY: SA


REVISIONS




SEASONAL WORLD
WE BUILD BACKYARDS!

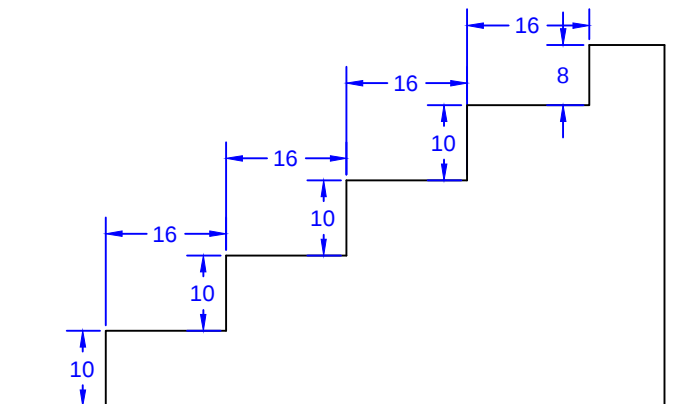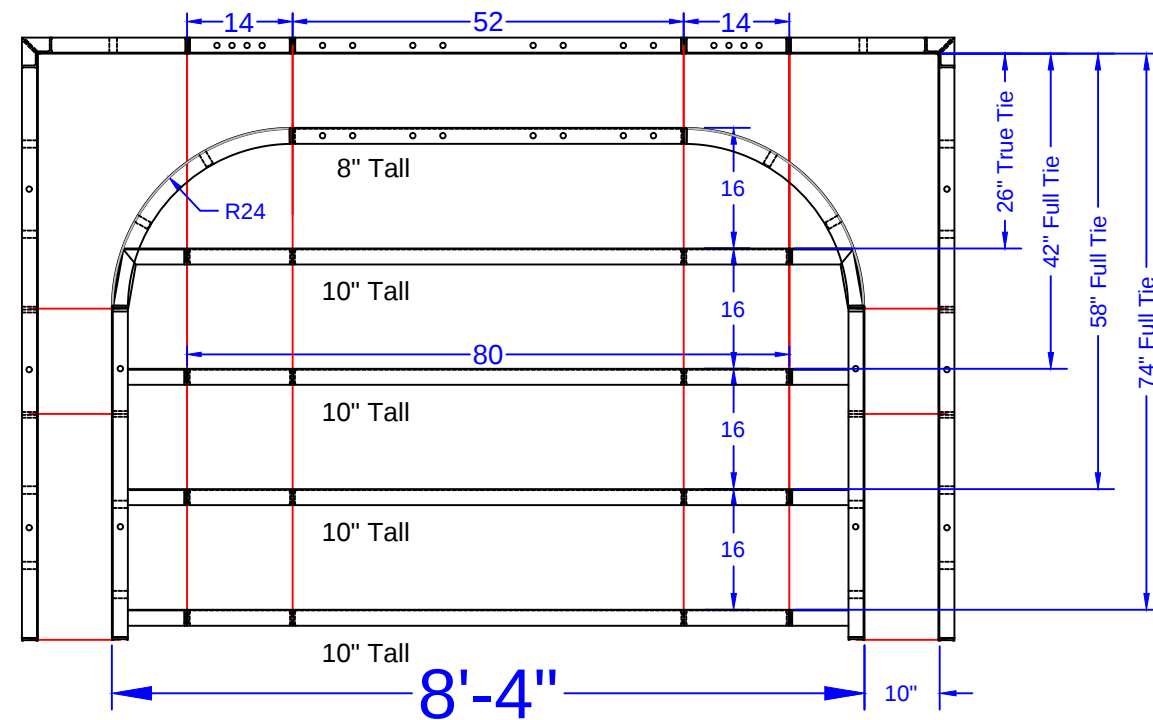

STEP TIES:

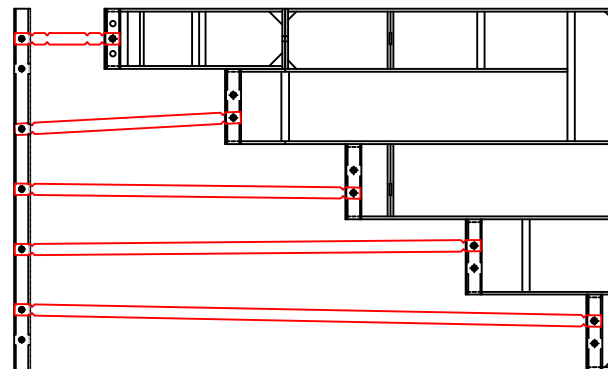

8'-4" Outside End Step - 24"R Corners

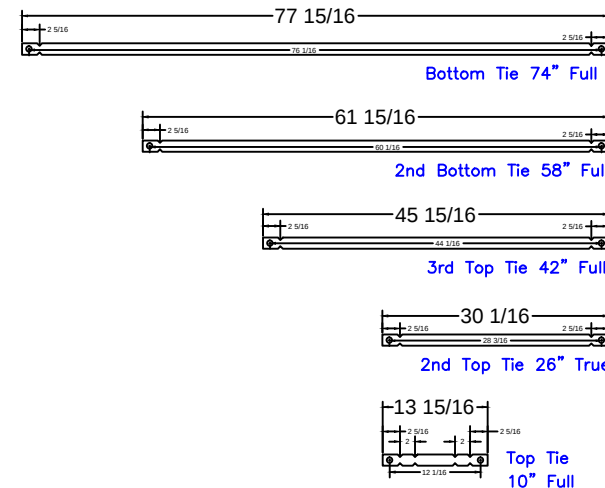

8'-4" Step
Qty(4)

Qty(2)

Qty(2)

Qty(2)

Qty(12)

STEP PANEL DESCRIPTIONS

PAGE	QTY.	DESCRIPTION
OES 8.1	2	20 x 78 Outside Corner x 48
OES 8.2	2	10 x 52 ISC Riser Side x 48
OES 8.3	2	38 x 8 - 24" Radius ISC Top Step Riser
OES 8.4	1	52 x 8 Top Step Riser
OES 8.5	4	80 x 10 Step Riser
OES 8.6	1	52 x 48 SA Panel
OES 8.7	2	14 x 48 SA Panel

STURGIS - 100 E Commodore Blvd

20'-3" x 34'-11" x 42'-6" - 10" Concrete Wall - Spring

w/ 5'-4" x 8'-4" Vinyl Covered Step & Side Sun Deck

Pool Perimeter = 141 Ln. Ft.

Pool Area = 985 Sq.Ft.

Approximate Pool Gallons: 31,618 Gallons

Concrete Yards

- Total Yards: 23.5 yards

STEP DETAIL

JOB #: 555878

DATE: 7-15-2021


SCALE: 1' = 1/2 "

DRAWN BY: SA



SEASONAL WORLD
WE BUILD BACKYARDS!

QTY.	DESCRIPTION
1	37 11/16 x 8 108R IS Panel - Top Riser
2	7 15/32 x 37 11/16 ISC Riser Side x 18 108R IS Panel
6	37 11/16 x 18 108R IS Panel
9	41 5/32 x 18 118R OS Panel
2	8 x 4 ISC x 30
2	4 x 4 ISC x 48
2	14 x14 OSC 6" Rad. x 18
1	84 x 10 Riser - 2nd Top
10	40 x 30 Wall Panel SA
2	22 x 30 Wall Panel SA
2	14 1/16 x 19 27/32 Blockoff
2	14 1/16 x 30 Blockoff

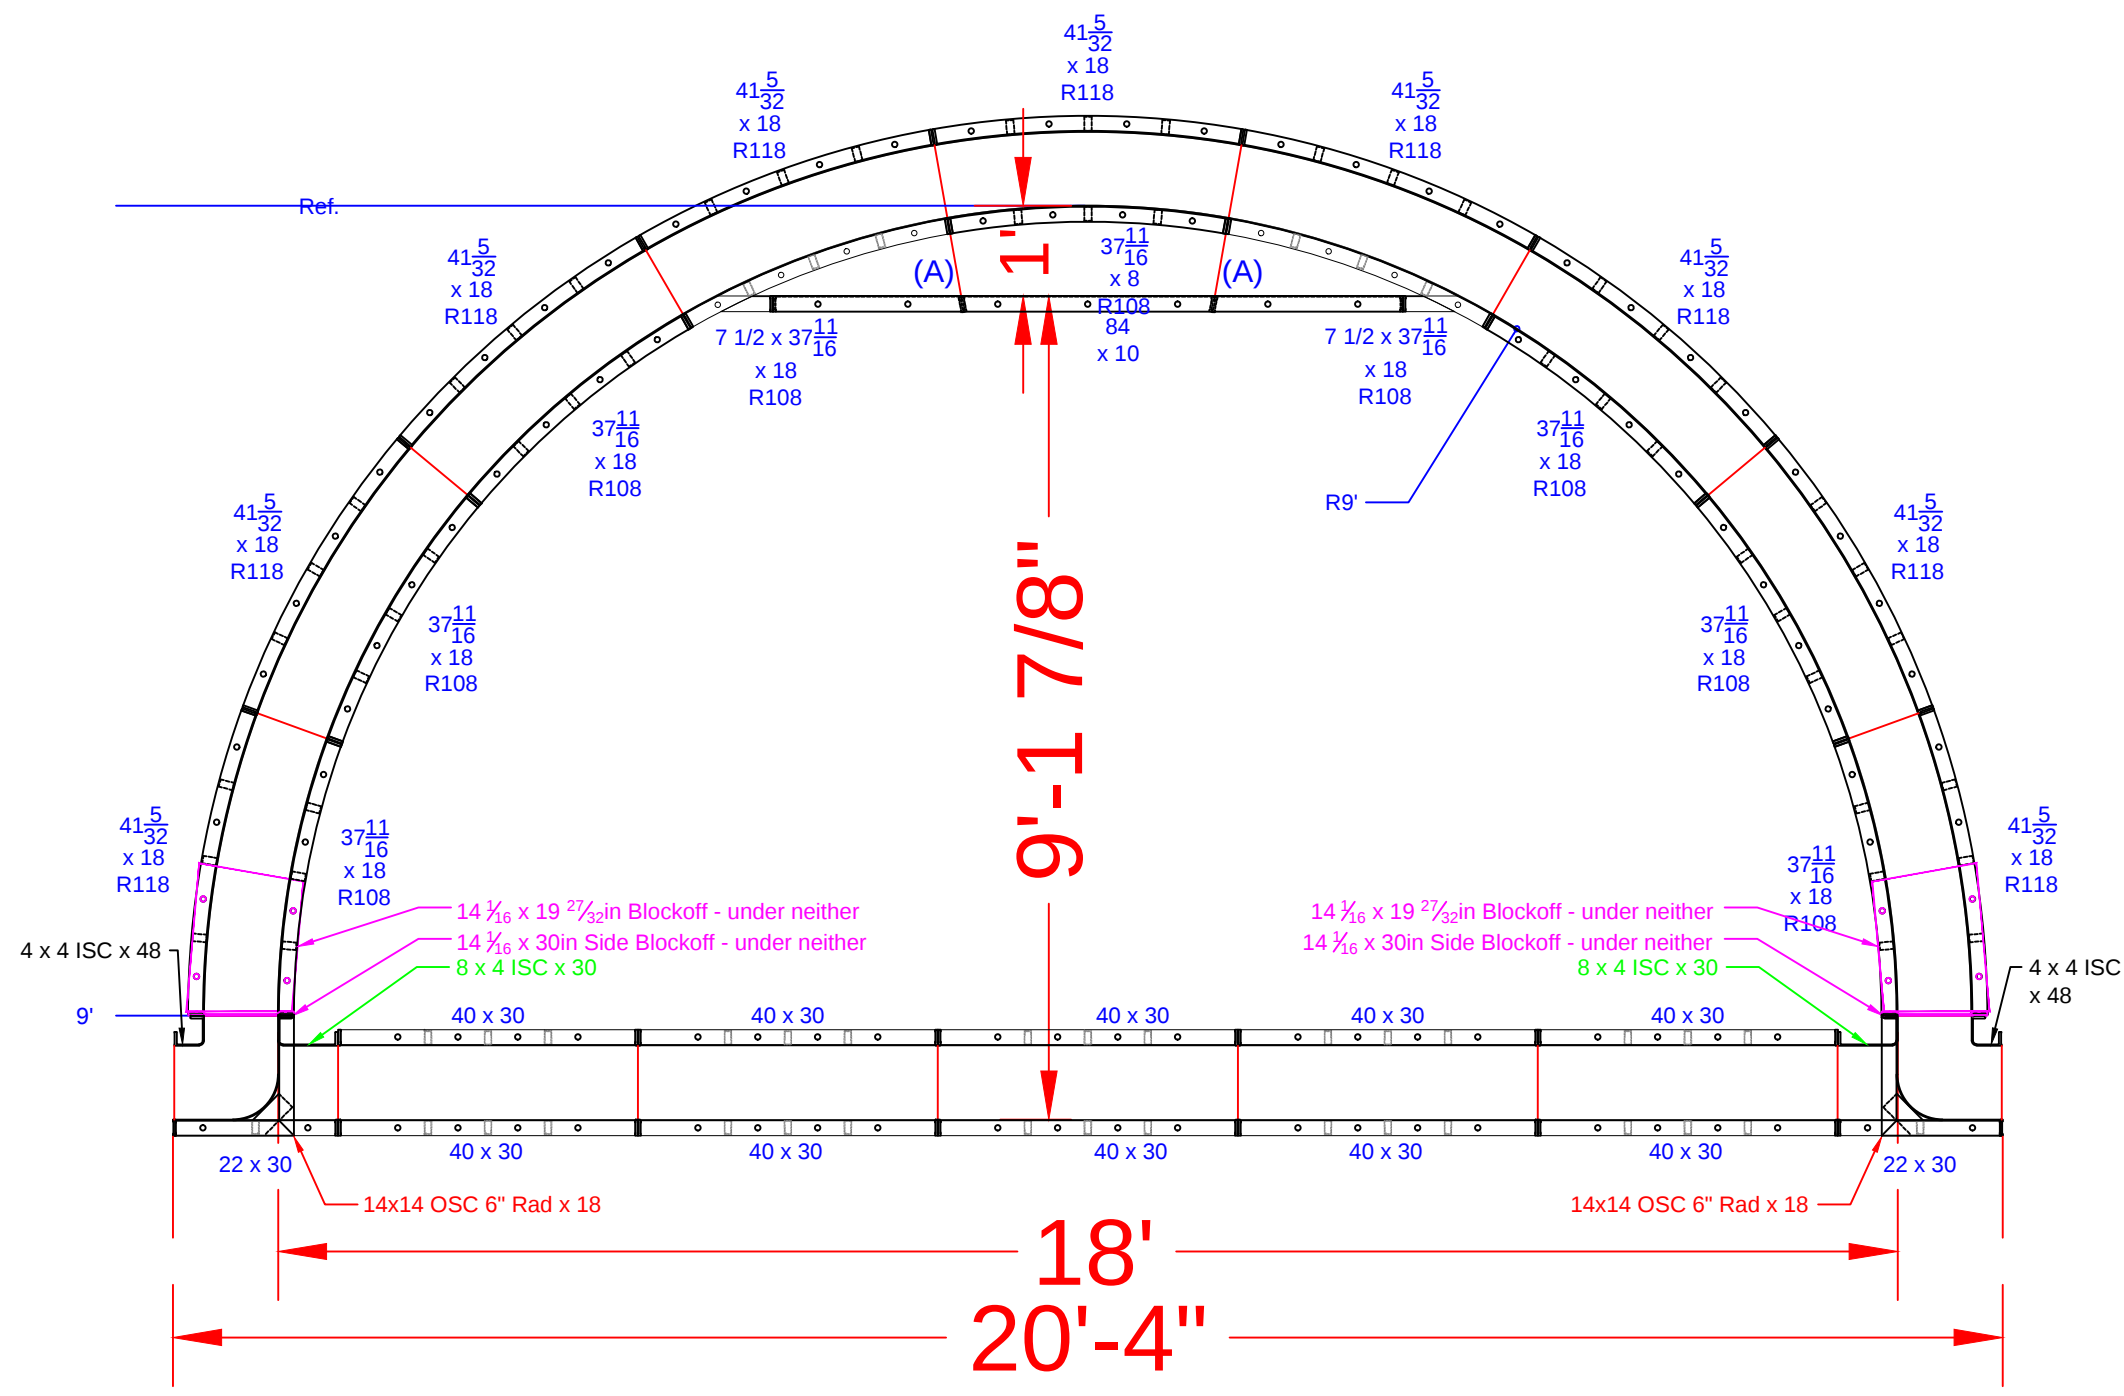

STURGIS - 100 E Commodore Blvd

20'-3" x 34'-11" x 42'-6" - 10" Concrete Wall - Spring
w/ 5'-4" x 8'-4" Vinyl Covered Step & Side Sun Deck
Pool Perimeter = 141 Ln. Ft.
Pool Area = 985 Sq.Ft.
Approximate Pool Gallons: 31,618 Gallons

Concrete Yards
- Total Yards: 23.5 yards

SUN DECK DETAIL			
JOB #: 555878			
DATE: 7-15-2021			
SCALE: 1' = 1/2 "			
DRAWN BY: SA			



SEASONAL WORLD
WE BUILD BACKYARDS!