


| NODE POINT MEASUREMENTS |         |      |         |
|-------------------------|---------|------|---------|
| C-D=                    | 14'-10" | H-I= | 6'-7"   |
| C-E=                    | 18'-9"  | H-J= | 10'-10" |
| C-F=                    | 24'-8"  | H-K= | 12'-6"  |
| C-G=                    | 31'-6"  | H-L= | 23'-8"  |
| C-H=                    | 26'-6"  | H-M= | 23'-4"  |
| C-I=                    | 33'-1"  | H-N= | 22'-5"  |
| C-J=                    | 35'-2"  | H-O= | 39'-3"  |
| C-K=                    | 25'-1"  | H-P= | 29'-3"  |
| C-L=                    | 35'-10" | I-J= | 7'-0"   |
| C-M=                    | 26'-8"  | I-K= | 15'-6"  |
| C-N=                    | 24'-8"  | I-L= | 23'-10" |
| C-O=                    | 35'-8"  | I-M= | 26'-5"  |
| C-P=                    | 18'-10" | I-N= | 25'-11" |
|                         |         | I-O= | 42'-2"  |
|                         |         | I-P= | 34'-4"  |
| D-E=                    | 7'-2"   | J-K= | 12'-11" |
| D-F=                    | 10'-6"  | J-L= | 17'-10" |
| D-G=                    | 17'-2"  | J-M= | 22'-7"  |
| D-H=                    | 14'-5"  | J-N= | 22'-7"  |
| D-I=                    | 20'-9"  | J-O= | 37'-10" |
| D-J=                    | 25'-0"  | J-P= | 32'-6"  |
| D-K=                    | 20'-0"  | K-L= | 12'-10" |
| D-L=                    | 32'-10" | K-M= | 11'-0"  |
| D-M=                    | 27'-6"  | K-N= | 10'-5"  |
| D-N=                    | 25'-9"  | K-O= | 26'-11" |
| D-O=                    | 41'-4"  | K-P= | 19'-8"  |
| D-P=                    | 26'-7"  | L-M= | 10'-10" |
| E-F=                    | 7'-0"   | L-N= | 12'-5"  |
| E-G=                    | 13'-5"  | L-O= | 21'-9"  |
| E-H=                    | 7'-11"  | L-P= | 23'-9"  |
| E-I=                    | 14'-6"  | M-N= | 2'-0"   |
| E-J=                    | 18'-0"  | M-O= | 15'-11" |
| E-K=                    | 13'-7"  | M-P= | 12'-11" |
| E-L=                    | 26'-5"  | N-O= | 16'-10" |
| E-M=                    | 22'-7"  | N-P= | 11'-6"  |
| E-N=                    | 21'-2"  | O-P= | 16'-10" |
| E-O=                    | 37'-8"  |      |         |
| E-P=                    | 24'-10" |      |         |
| F-G=                    | 6'-10"  |      |         |
| F-H=                    | 6'-7"   |      |         |
| F-I=                    | 11'-4"  |      |         |
| F-J=                    | 17'-1"  |      |         |
| F-K=                    | 17'-11" |      |         |
| F-L=                    | 29'-11" |      |         |
| F-M=                    | 28'-2"  |      |         |
| F-N=                    | 27'-0"  |      |         |
| F-O=                    | 43'-9"  |      |         |
| F-P=                    | 31'-9"  |      |         |
| G-H=                    | 8'-10"  |      |         |
| G-I=                    | 8'-10"  |      |         |
| G-J=                    | 15'-9"  |      |         |
| G-K=                    | 21'-3"  |      |         |
| G-L=                    | 31'-8"  |      |         |
| G-M=                    | 32'-2"  |      |         |
| G-N=                    | 31'-3"  |      |         |
| G-O=                    | 48'-1"  |      |         |
| G-P=                    | 37'-6"  |      |         |
| RADI MEASUREMENTS       |         |      |         |
| C=                      | 10'-10" | r    |         |
| D=                      | 4'-0"   | r    |         |
| E=                      | 11'-0"  | r    |         |
| F=                      | 4'-0"   | r    |         |
| G=                      | 2'-10"  | r    |         |
| H=                      | 6'-0"   | r    |         |
| I=                      | 3'-10"  | r    |         |
| J=                      | 4'-10"  | r    |         |
| K=                      | 8'-0"   | r    |         |
| L=                      | 4'-10"  | r    |         |
| M=                      | 6'-0"   | r    |         |
| N=                      | 8'-0"   | r    |         |
| O=                      | 8'-10"  | r    |         |
| P=                      | 8'-0"   | r    |         |

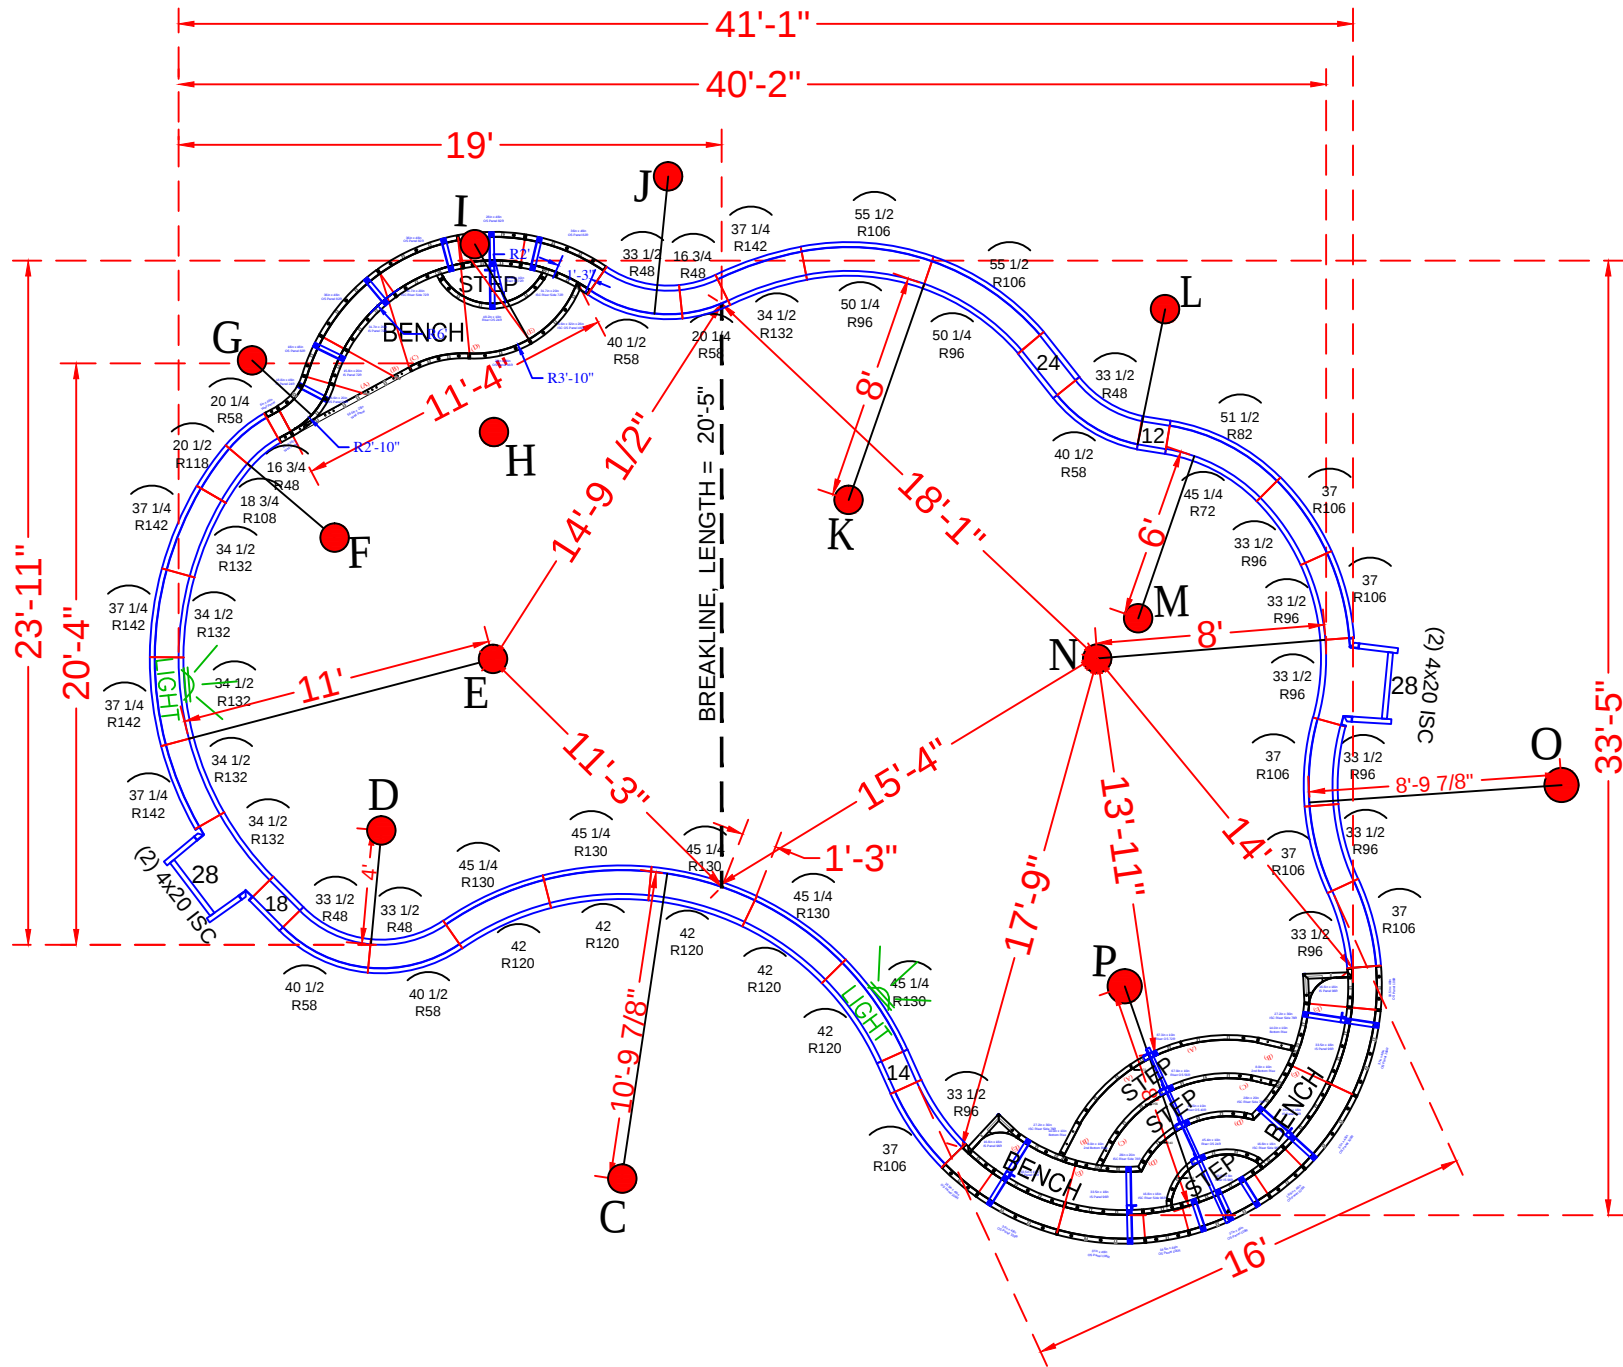

NOTE: SEE CONSTRUCTION PLANS FOR POOL AND A-B LOCATION

| POOL PANEL DESCRIPTIONS |                                      |                                                 |
|-------------------------|--------------------------------------|-------------------------------------------------|
| QTY.                    | DESCRIPTION                          |                                                 |
| SEE DETAIL PAGE {       | 1                                    | 8' Radius Step & Bench Assembly                 |
| SEE DETAIL PAGE {       | 1                                    | 11'-4" Wide / 6' Radius Step & Bench Assembly   |
| SKIMMER SIDES {         | 4                                    | 4" x 20" x 48" Adj Offset Hinged ISC (Pilaster) |
| STRAIGHT PANELS         |                                      |                                                 |
| 2                       | 12" x 48" Straight                   |                                                 |
| 2                       | 14" x 48" Straight                   |                                                 |
| 6                       | 18" x 48" Straight                   |                                                 |
| 2                       | 24" x 48" Straight                   |                                                 |
| SKIMMERS {              | 2                                    | 28" x 48" Straight                              |
| RADIUS PANELS           |                                      |                                                 |
| 2                       | 16 3/4" x 48" - 48" Radius Panel     |                                                 |
| 2                       | 20 1/4" x 48" - 58" Radius Panel     |                                                 |
| 4                       | 33 1/2" x 48" - 48" Radius Panel     |                                                 |
| 4                       | 40 1/2" x 48" - 58" Radius Panel     |                                                 |
| 1                       | 45 1/4" x 48" - 72" IS Radius Panel  |                                                 |
| 1                       | 51 1/2" x 48" - 82" OS Radius Panel  |                                                 |
| 7                       | 33 1/2" x 48" - 96" IS Radius Panel  |                                                 |
| 6                       | 37" x 48" - 106" OS Radius Panel     |                                                 |
| 2                       | 50 1/4" x 48" - 96" IS Radius Panel  |                                                 |
| 2                       | 55 1/2" x 48" - 106" OS Radius Panel |                                                 |
| 1                       | 18 3/4" x 48" - 108" Radius Panel    |                                                 |
| 1                       | 20 1/2" x 48" - 118" Radius Panel    |                                                 |
| 5                       | 42" x 48" - 120" Radius Panel        |                                                 |
| 5                       | 45 1/4" x 48" - 130" Radius Panel    |                                                 |
| 6                       | 34 1/2" x 48" - 132" Radius Panel    |                                                 |
| 5                       | 37 1/4" x 48" - 142" Radius Panel    |                                                 |

TALTY - 20 Apple Tree Road

20'-4" x 33'-5" x 41'-1" - Concrete / Vinyl - Freeform  
w/ Interior Vinyl Covered Inside Radius Step & Bench  
Pool Perimeter = 125 Ln. Ft.  
Pool Area = 903 Sq. Ft.  
Approximate Pool Gallons: 27,203 Gallons


Concrete Yards  
- Pool Walls & Steps: 24 yards

| PANEL LAYOUT    |           |  |  |
|-----------------|-----------|--|--|
| JOB #: 555619   |           |  |  |
| DATE: 1-21-2022 |           |  |  |
| DRAWN BY: SA    |           |  |  |
|                 | REVISIONS |  |  |
|                 |           |  |  |
|                 |           |  |  |
|                 |           |  |  |



SEASONAL WORLD

WE BUILD BACKYARDS!

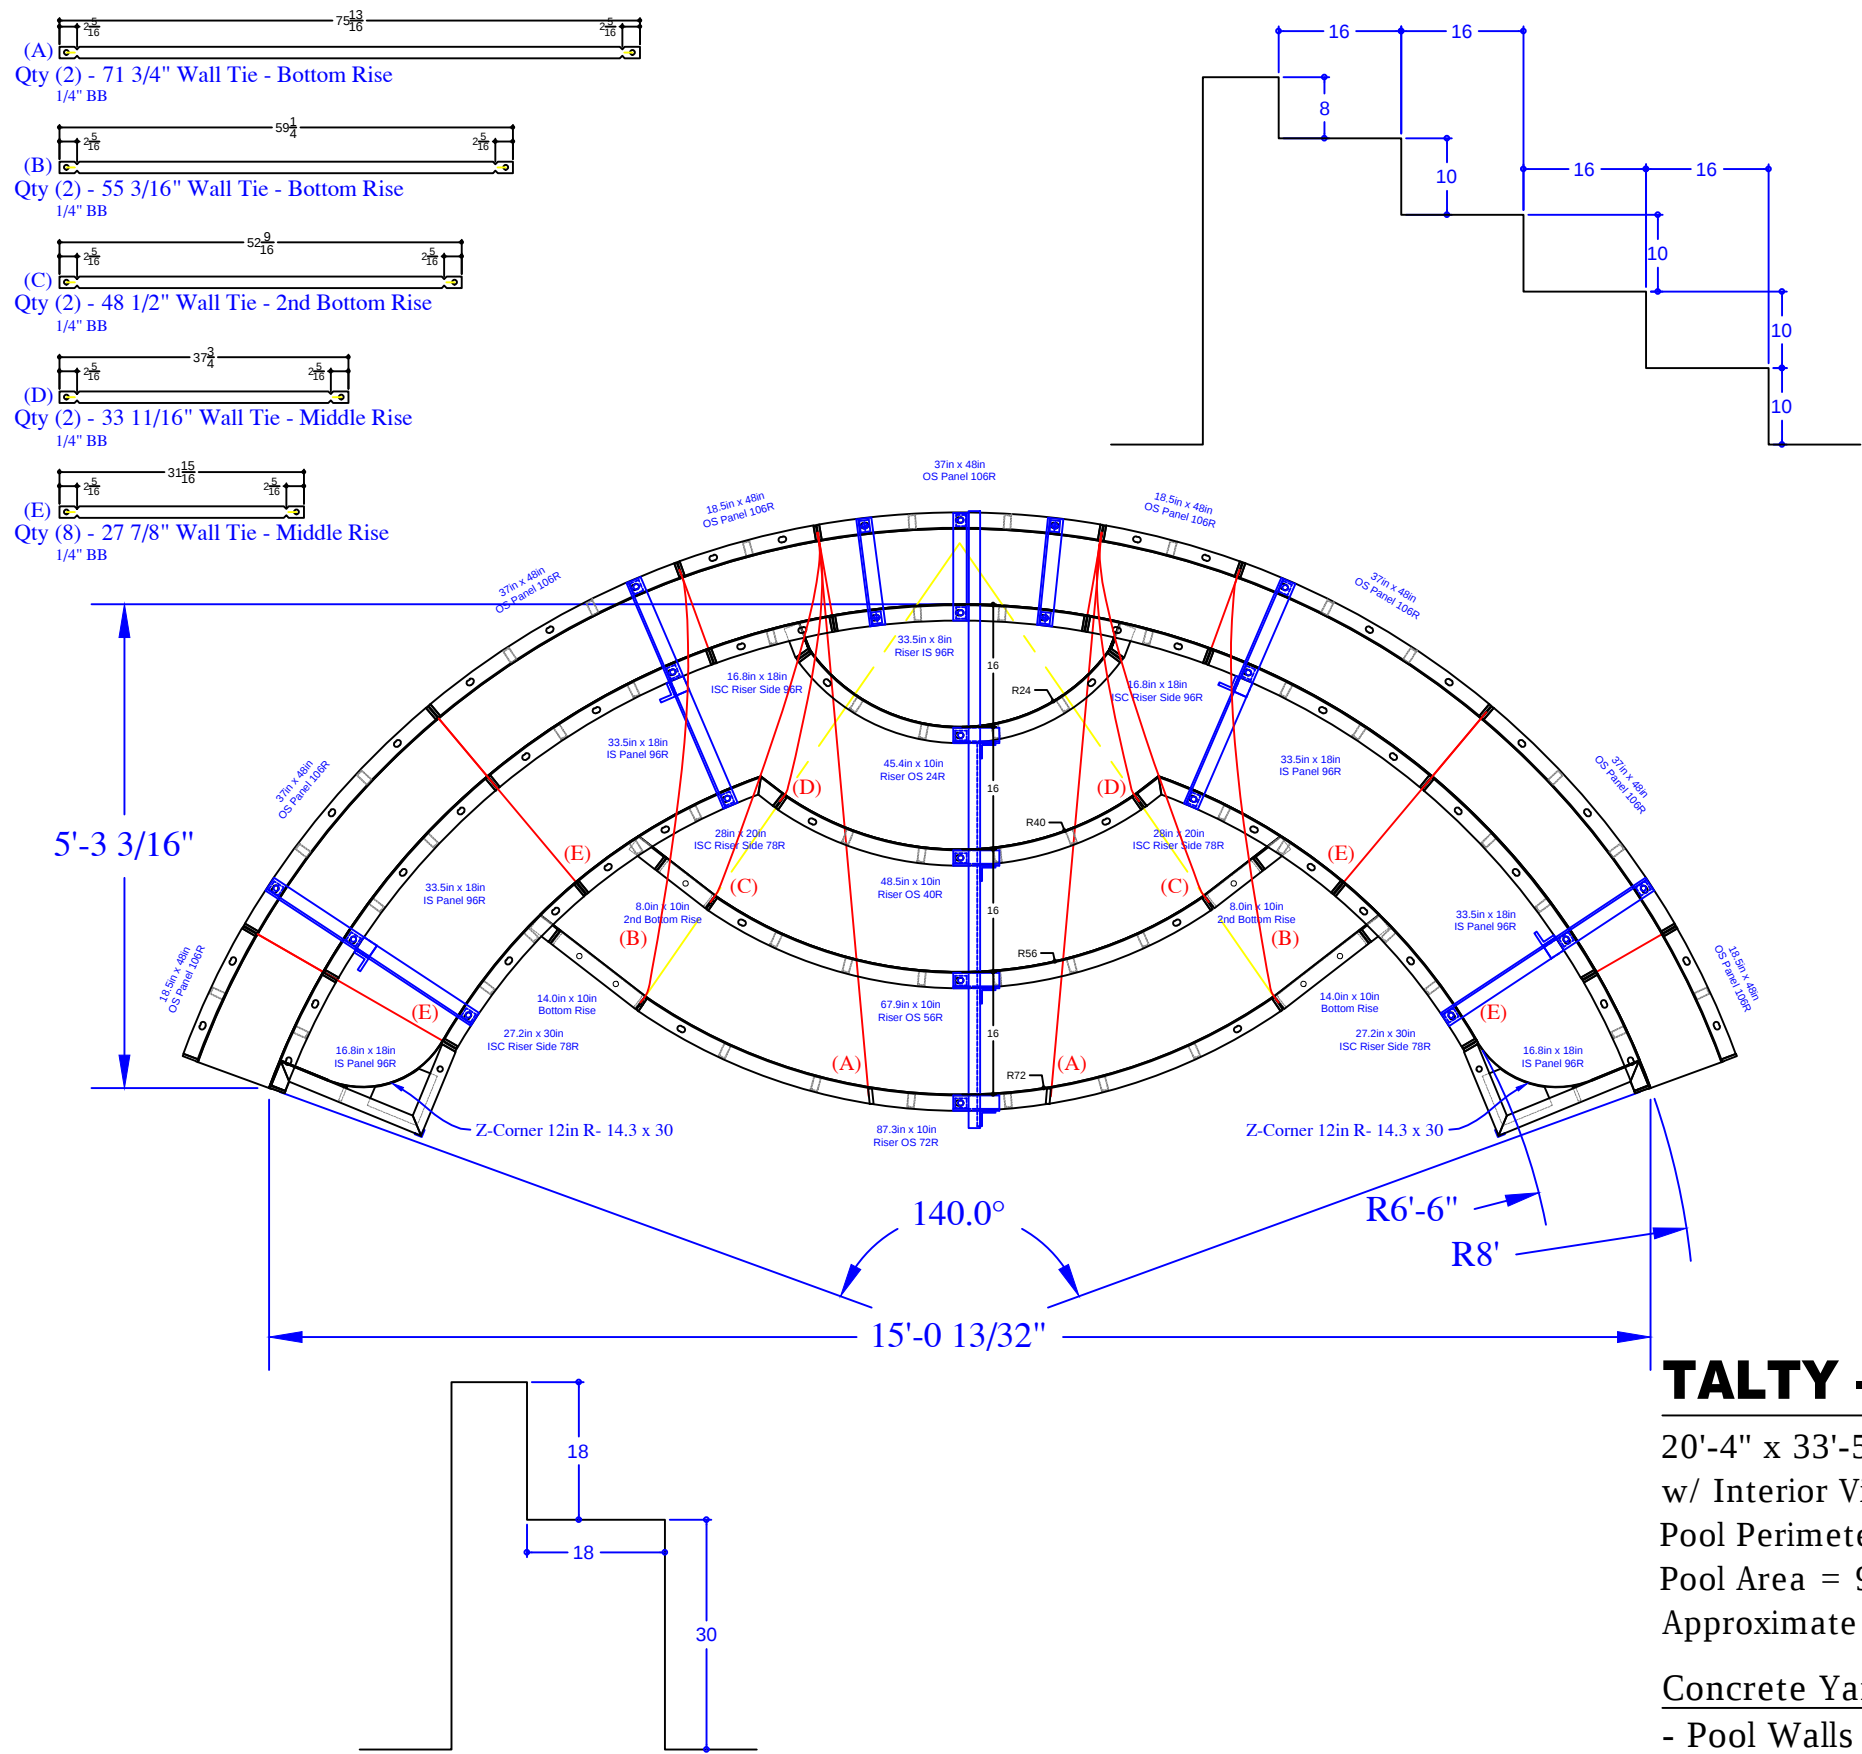


| QTY | DESCRIPTION                              |
|-----|------------------------------------------|
| 4   | 18.5in x 48in OS Panel 106R              |
| 5   | 37in x 48in OS Panel 106R                |
| 2   | 16.8in x 18in IS Panel 96R               |
| 4   | 33.5in x 18in IS Panel 96R               |
| 1   | 33.5in x 8in Riser IS 96R - Top          |
| 2   | 16.8in x 18in ISC Riser Side IS 96R      |
| 2   | 28in x 20in ISC Riser Side IS 78R        |
| 2   | 27.2in x 30in ISC Riser Side IS 78R      |
| 2   | 14.3in x 30in Z Corner 12in R            |
| 2   | 8in x 10in Riser                         |
| 2   | 14in x 10in Riser                        |
| 1   | 45.4in x 10in Riser OS 24R- 2nd Top Rise |
| 1   | 48.5in x 10in Riser OS 40R- Middle Rise  |
| 1   | 67.9in x 10in Riser OS 56R- 2nd Bottom   |
| 1   | 87.3in x 10in Riser OS 72R- Bottom Rise  |
| 2   | Parapet Brackets - 10in Wall             |
| 4   | Parapet Brackets - 18in Bench            |
| 1   | Parapet Brackets - 64in Step             |
| 2   | ##### Wall Tie "A"- Bottom Rise          |
| 2   | ##### Wall Tie "B"- Bottom Rise          |
| 2   | ##### Wall Tie "C"- 2nd Bottom Rise      |
| 2   | ##### Wall Tie "D"- Middle Rise          |
| 8   | ##### Wall Tie "E"- Bench                |

TALTY - 20 Apple Tree Road


20'-4" x 33'-5" x 41'-1" - Concrete / Vinyl - Freeform  
w/ Interior Vinyl Covered Inside Radius Step & Bench  
Pool Perimeter = 125 Ln. Ft.  
Pool Area = 903 Sq. Ft.  
Approximate Pool Gallons: 27,203 Gallons

Concrete Yards  
- Pool Walls & Steps: 24 yards

|                |  |                 |              |                   |                 |
|----------------|--|-----------------|--------------|-------------------|-----------------|
| REVISION/NOTES |  | SEASONAL WORLD  |              | STEP&BENCH-DETAIL | JOB#:<br>555619 |
|                |  | DWG BY: SA      | SCALE:       |                   |                 |
|                |  | DATE: 1.20.2022 | PAGE: 4 of 4 |                   |                 |

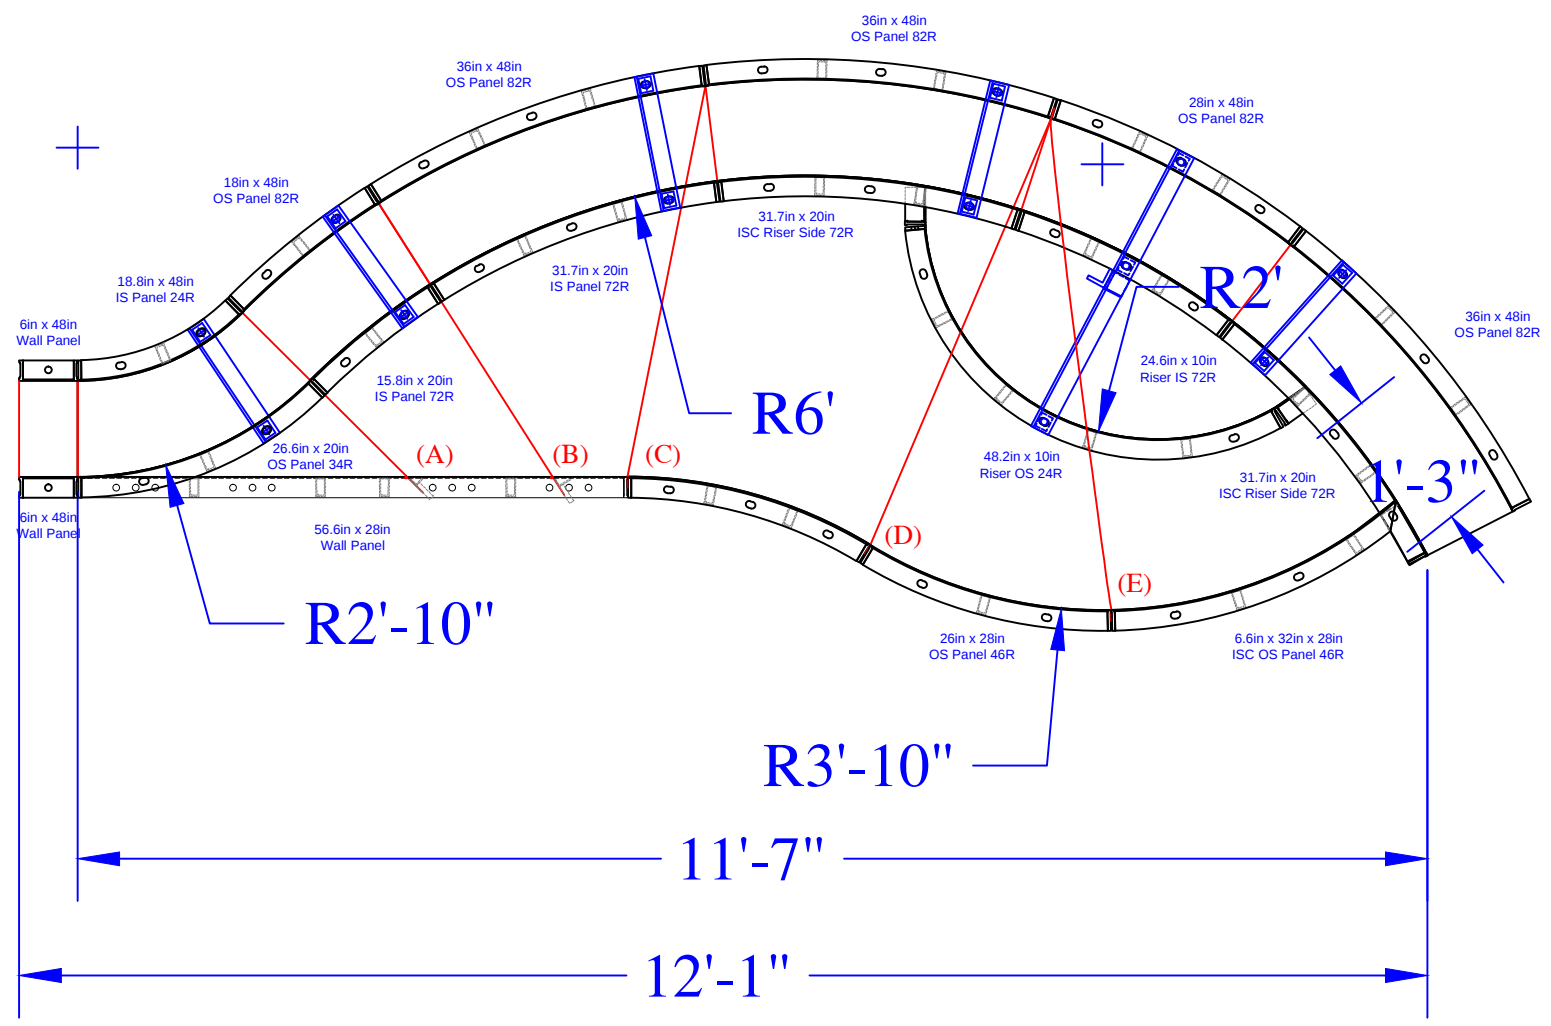

**TALTY - 20 Apple Tree Road**  
20'-4" x 33'-5" x 41'-1" - Concrete / Vinyl - Freeform  
w/ Interior Vinyl Covered Inside Radius Step & Bench  
Pool Perimeter = 125 Ln. Ft.  
Pool Area = 903 Sq. Ft.  
Approximate Pool Gallons: 27,203 Gallons  
Concrete Yards  
- Pool Walls & Steps: 24 yards

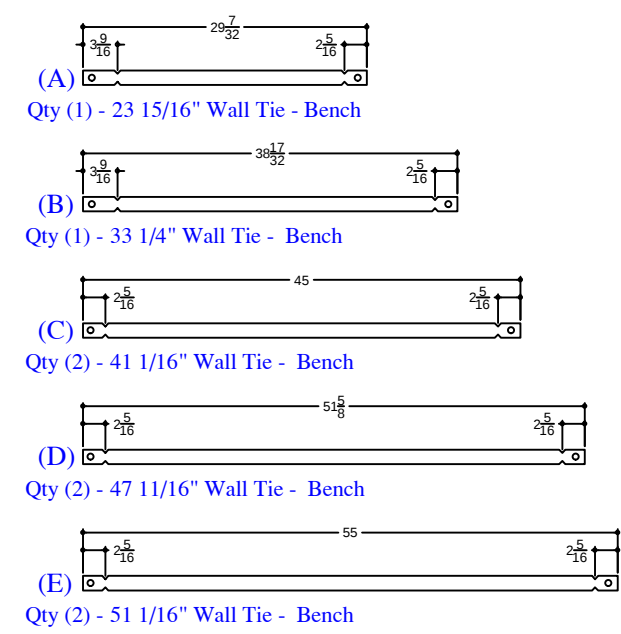

| SWIM-OUT         |  |  |
|------------------|--|--|
| DATE: 10-20-2022 |  |  |
| JOB #: 335619    |  |  |
| DRAWN BY: SA     |  |  |
|                  |  |  |
|                  |  |  |
|                  |  |  |
|                  |  |  |



| SWIMOUT PANELS (Dark Green) |                                      |
|-----------------------------|--------------------------------------|
| QTY                         | DESCRIPTION                          |
| 2                           | 6in x 48in Straight Wall Panel       |
| 1                           | 18in x 48in OS Panel 82R             |
| 1                           | 28in x 48in OS Panel 82R             |
| 3                           | 36in x 48in OS Panel 82R             |
| 1                           | 18.8in x 48in IS Panel 24R           |
| 1                           | 56.6in x 28in Wall Panel             |
| 1                           | 26.3in x 28in IS Panel 48R           |
| 1                           | 26in x 28in OS Panel 46R             |
| 1                           | 15.8in x 20in IS Panel 72R           |
| 1                           | 31.7in x 20in IS Panel 72R           |
| 1                           | 26.6in x 20in OS Panel 34R           |
| 1                           | 6.6 x 32in x 28in ISC OS Panel 46R   |
| 1                           | 24.6in x 10in Riser IS 72R - Top     |
| 2                           | 31.7in x 20in 4in ISC Riser Side 72R |
| 1                           | 48.2in x 10in Riser OS 24R - Bottom  |
| 5                           | Parapet Brackets for 10in Wall       |
| 1                           | Parapet Brackets for 18in Step       |
| 1                           | 23 15/16" Wall Tie "A"- Bench        |
| 1                           | 33 1/4" Wall Tie "B"- Bench          |
| 2                           | 41 1/16" Wall Tie "C"- Bench         |
| 2                           | 47 11/16" Wall Tie "D"- Bench        |
| 2                           | 51 1/16" Wall Tie "E"- Bench         |