


NODE POINTS

C-D= 16'-8"
C-E= 22'-9"
C-F= 17'-11"
C-G= 16'-10"
C-H= 20'-3"
C-I= 12'-3"
C-J= 14'-11"
C-K= 29'-6"
C-L= 6'-6"
D-E= 11'-7"
D-F= 22'-11"
D-G= 29'-3"
D-H= 16'-7"
D-I= 19'-1"
D-J= 12'-2"
D-K= 12'-11"
D-L= 14'-6"
E-F= 18'-10"
E-G= 38'-4"
E-H= 28'-1"
E-I= 29'-4"
E-J= 23'-7"
E-K= 13'-10"
E-L= 23'-6"
F-G= 34'-0"
F-H= 35'-3"
F-I= 29'-10"
F-J= 29'-6"
F-K= 31'-11"
F-L= 23'-4"
G-H=21'-3"
G-I= 10'-11"
G-J= 19'-9"
G-K=41'-4"
G-L=14'-11"
H-I= 11'-2"
H-J= 5'-9"
H-K= 24'-3"
H-L= 13'-10"
I-J= 8'-9"
I-K= 30'-7"
I-L= 6'-8"
J-K= 22'-3"
J-L= 8'-10"
K-L= 27'-1"

RADI

MEASUREMENTS

C= 8'-0" r
D= 8'-0" r
E= 9'-0" r
F= 9'-10" r
G= 8'-11" r
H= 9'-10" r
I= 3'-10" r
J= 2'-10" r
K= 4'-10" r
L= 6'-0" r

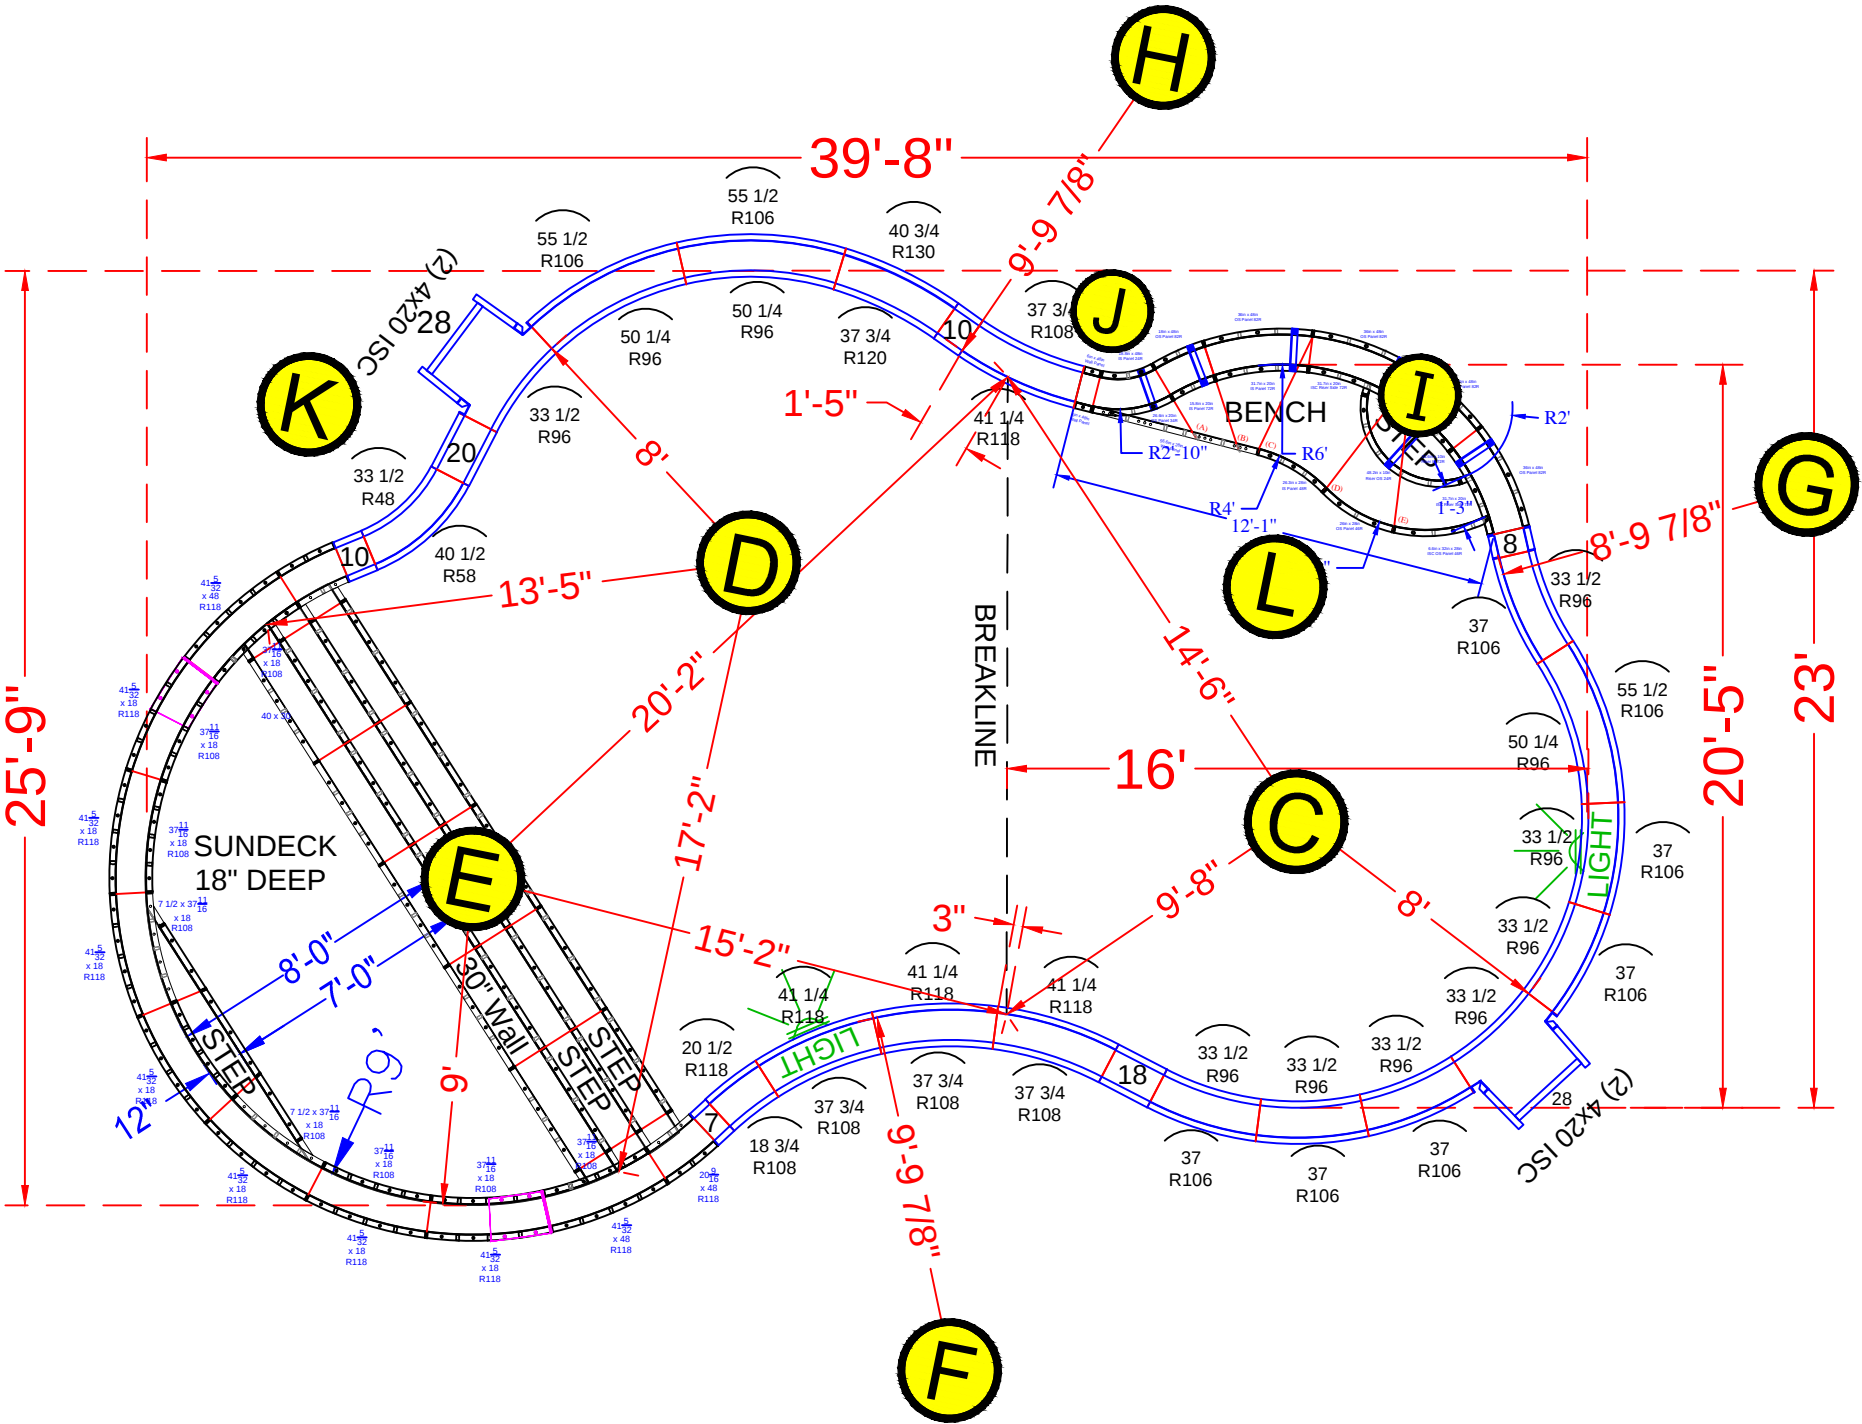

NOTE: SEE CONSTRUCTION PLANS FOR POOL AND A-B LOCATION

POOL PANEL DESCRIPTIONS

SEE DETAIL PAGE {
SEE DETAIL PAGE {
SKIMMER SIDES {

SKIMMERS {

QTY.	DESCRIPTION
1	9' Radius Sundeck / Step Assembly
1	Swimout Assembly (Dark Green Panels)
4	4" x 20" x 48" Adj Offset Hinged ISC (Pilaster)
STRAIGHT PANELS	
2	7" x 48" Straight
2	8" x 48" Straight
4	10" x 48" Straight
2	18" x 48" Straight
2	20" x 48" Straight
2	28" x 48" Straight
RADIUS PANELS	
1	33 1/2" x 48" - 48" Radius Panel
1	40 1/2" x 48" - 58" Radius Panel
8	33 1/2" x 48" - 96" Radius Panel
6	37" x 48" - 106" Radius Panel
3	50 1/4"x 48" - 96" Radius Panel
3	55 1/2"x 48" - 106" Radius Panel
1	18 3/4"x 48" - 108" Radius Panel
1	20 1/2"x 48" - 118" Radius Panel
4	37 3/4" x 48" - 108" Radius Panel
4	41 1/4" x 48" - 118" Radius Panel
1	37 3/4" x 48" - 120" Radius Panel
1	40 3/4" x 48" - 130" Radius Panel
3	34 1/2" x 48" - 132" Radius Panel
3	37 1/4" x 48" - 142" Radius Panel

VAUGHAN - 253 Evergreen Drive

20'-6" x 25'-9 x 39'-8" - 10" Concrete Wall - Freeform
w/ Interior Vinyl Covered Steps / Sundeck Combo
Pool Perimeter = 108 Ln. Ft.
Pool Area = 715 Sq.Ft.
Approximate Pool Gallons: 18,000 Gallons

Concrete Yards

- Pool Walls & Steps: 19.5 yards


PANEL LAYOUT

JOB #: 555487
DATE: 11-3-2019
DRAWN BY: SA




REVISIONS



SEASONAL WORLD
WE BUILD BACKYARDS!

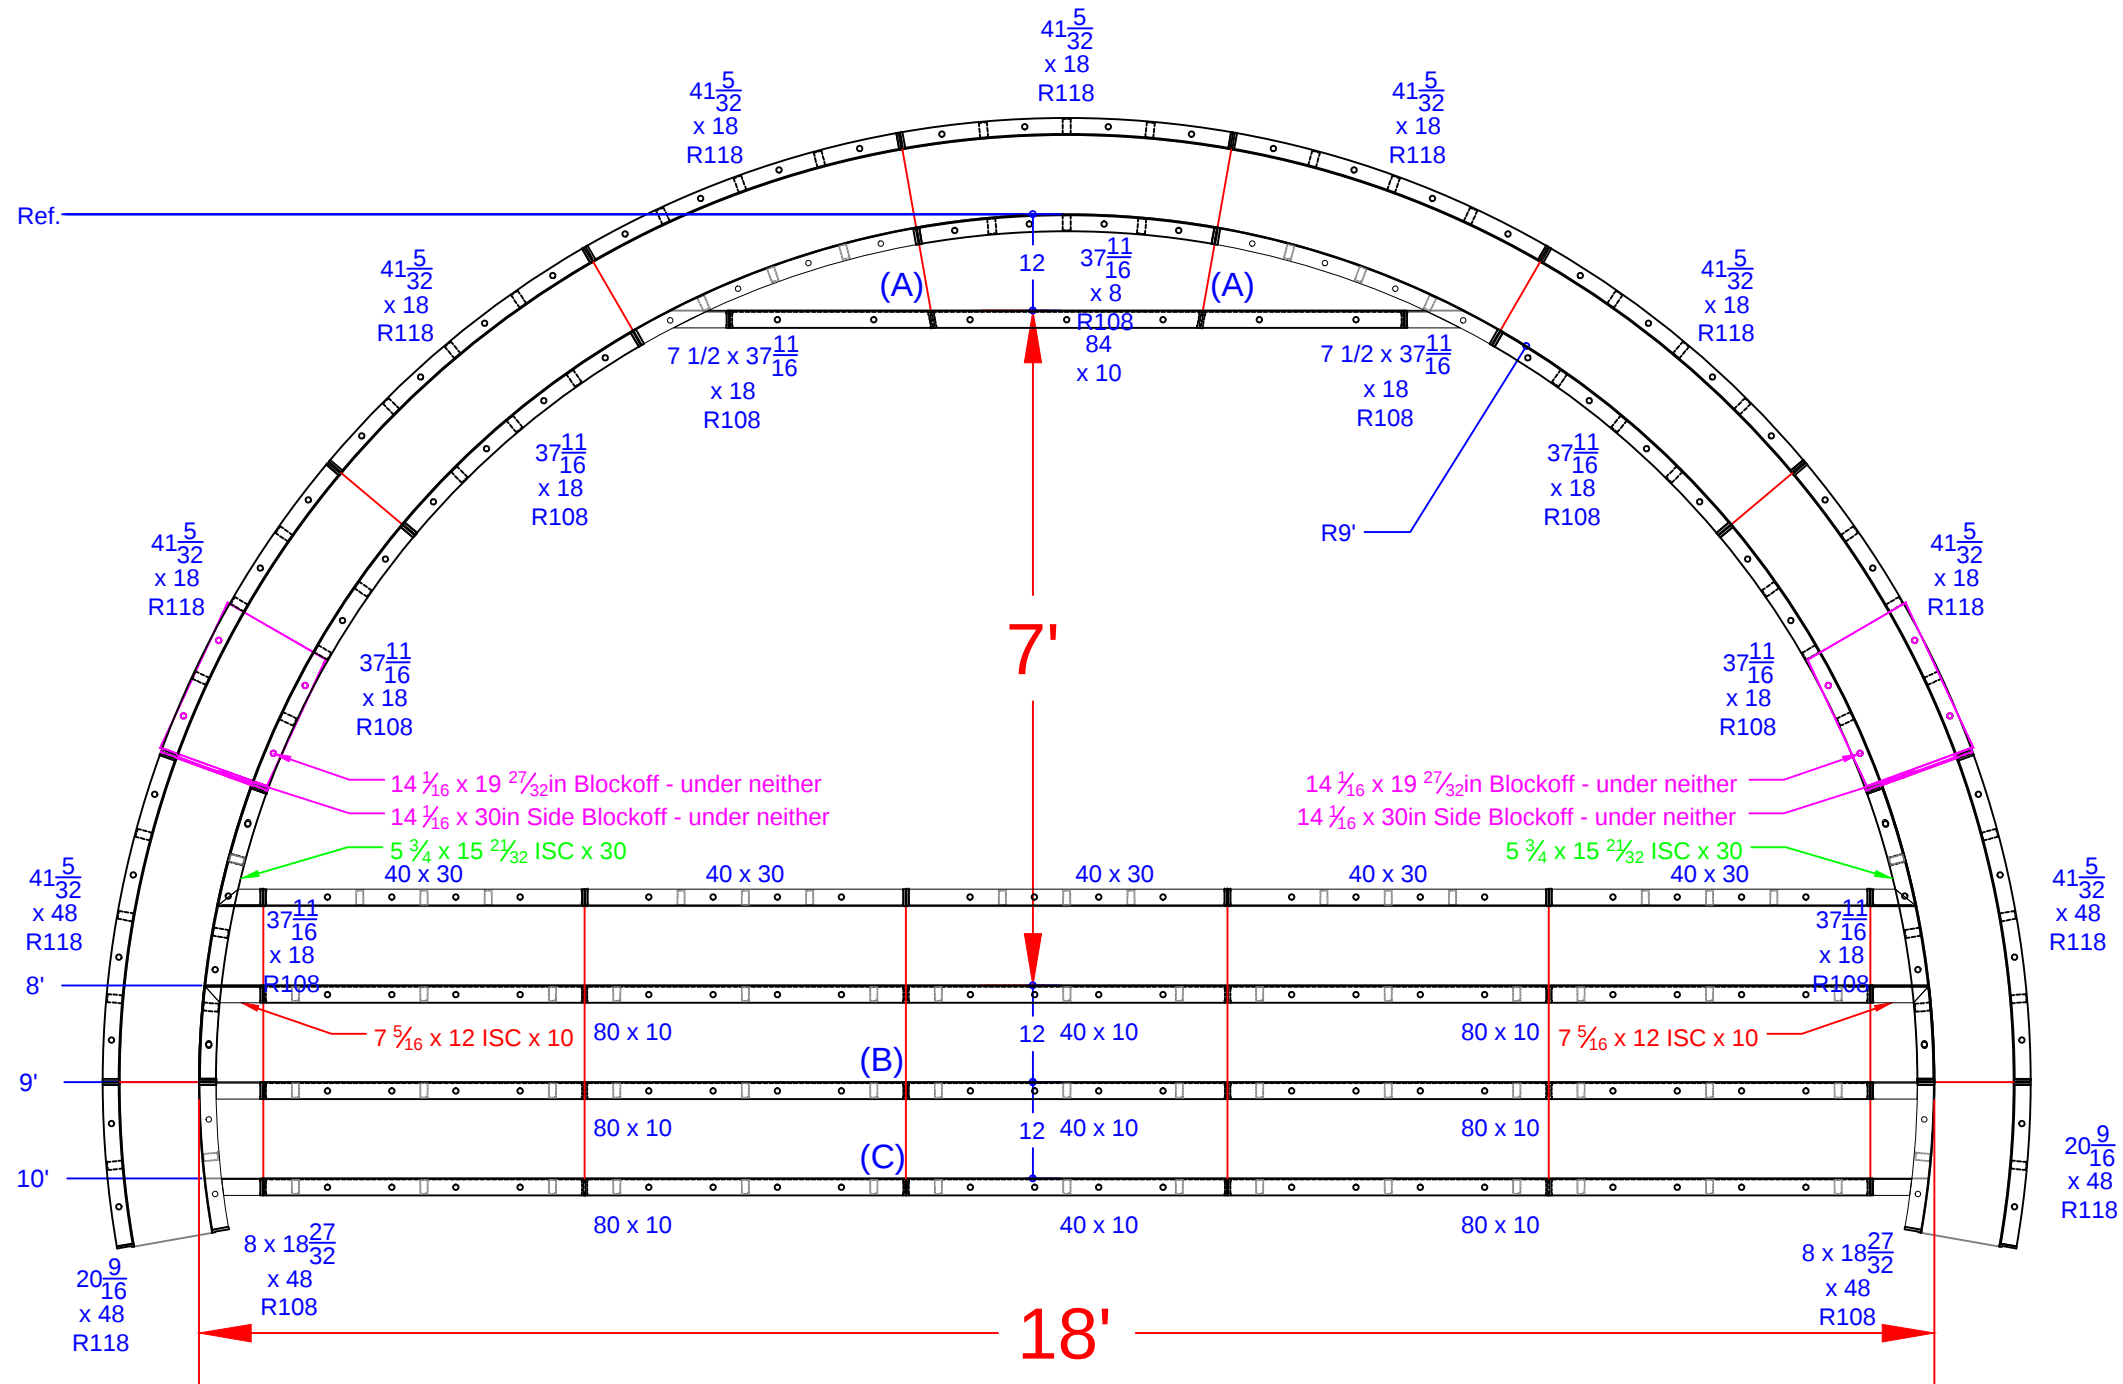

QTY	DESCRIPTION
1	37 11/16 x 8 108R IS Panel - Top Riser
2	7 15/32 x 37 11/16 ISC Riser Side x 18 108R IS Panel
6	37 11/16 x 18 108R IS Panel
2	8 x 18 27/32 ISC Riser Side x 48 108R IS Panel
7	41 5/32 x 18 118R OS Panel
2	41 5/32 x 48 118R OS Panel
2	20 9/16 x 48 118R OS Panel
2	7 5/16 x 12 ISC x 10 108R IS Panel
2	5 3/4 x 15 21/32 ISC x 30 108R IS Panel
1	84 x 10 Riser - 2nd Top
6	80 x 10 Risers - Lower Wall
3	40 x 10 Risers - Lower Wall
5	40 x 30 Wall Panel SA
2	14 1/16 x 19 27/32 Blockoff
2	14 1/16 x 30 Blockoff

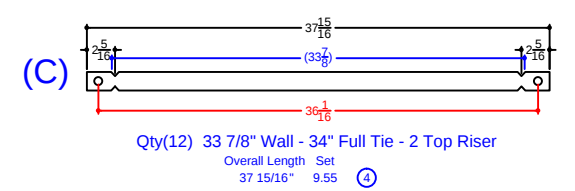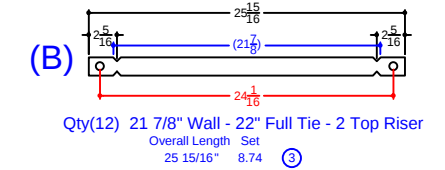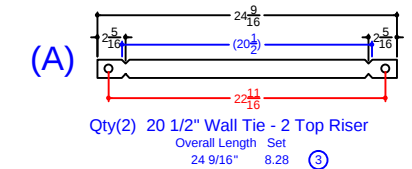

VAUGHAN - 253 Evergreen Drive

20'-6" x 25'-9 x 39'-8" - 10" Concrete Wall - Freeform
w/ Interior Vinyl Covered Steps / Sundeck Combo
Pool Perimeter = 108 Ln. Ft.
Pool Area = 715 Sq.Ft.
Approximate Pool Gallons: 18,000 Gallons

Concrete Yards

- Pool Walls & Steps: 19.5 yards

SUN DECK DETAIL

JOB #: 555487


DATE: 11-3-2019

SCALE: 1' = 1/8 "


DRAWN BY: SA



SEASONAL WORLD
WE BUILD BACKYARDS!

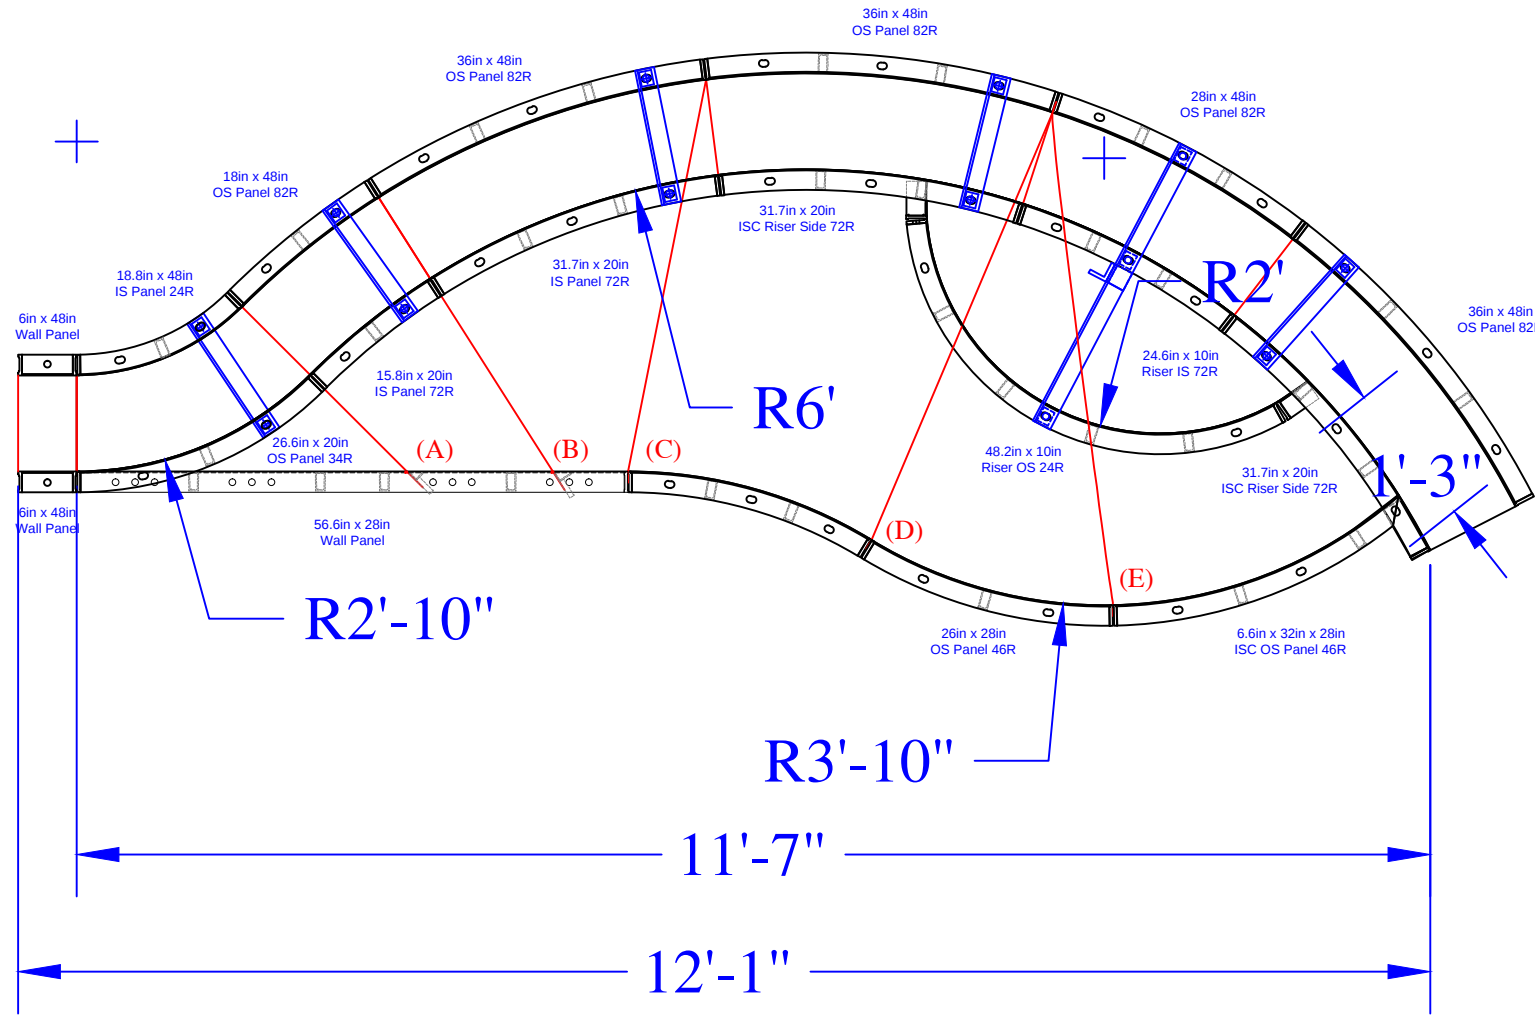

TIES:

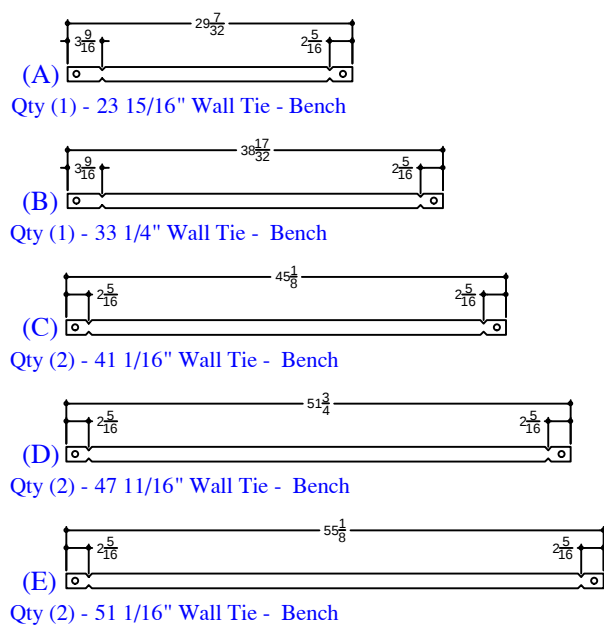

SAVARESE / D'AMBROSE - 4 Fieldview Dr.
25' x 51' - 10" Concrete Wall - Freeform
w/ Interior Vinyl Covered Step / Sun Deck Combo
Pool Perimeter = 141 Ln. Ft.
Pool Area = 1049 Sq.Ft.
Approximate Pool Gallons: 29,500 Gallons
Concrete Yards
- Pool Walls, Spa & Sundeck: 33 yards

SWIM-OUT

DATE: 5-14-2020
DRAWN BY: SA



SEASONAL WORLD
WE BUILD BACKYARDS!

SWIMOUT PANELS (Dark Green)

QTY	DESCRIPTION
2	6in x 48in Straight Wall Panel
1	18in x 48in OS Panel 82R
1	28in x 48in OS Panel 82R
3	36in x 48in OS Panel 82R
1	18.8in x 48in IS Panel 24R
1	56.6in x 28in Wall Panel
1	26.3in x 28in IS Panel 48R
1	26in x 28in OS Panel 46R
1	15.8in x 20in IS Panel 72R
1	31.7in x 20in IS Panel 72R
1	26.6in x 20in OS Panel 34R
1	6.6 x 32in x 28in ISC OS Panel 46R
1	24.6in x 10in Riser IS 72R - Top
2	31.7in x 20in 4in ISC Riser Side 72R
1	48.2in x 10in Riser OS 24R - Bottom
5	Parapet Brackets for 10in Wall
1	Parapet Brackets for 18in Step
1	23 15/16" Wall Tie "A"- Bench
1	33 1/4" Wall Tie "B"- Bench
2	41 1/16" Wall Tie "C"- Bench
2	47 11/16" Wall Tie "D"- Bench
2	51 1/16" Wall Tie "E"- Bench