


C-D= 15'-11"	G-H=10'-9"
C-E= 20'-9"	G-I= 19'-8"
C-F= 24'-10"	G-J=18'-9"
C-G= 13'-3"	G-K= 12'-10"
C-H=9'-7"	G-L=19'-6"
C-I= 12'-10"	
C-J= 24'-1"	
C-K= 25'-9"	H-I= 9'-0"
C-L= 16'-10"	H-J= 14'-7"
	H-K= 21'-7"
	H-L= 24'-7"
D-E= 7'-0"	
D-F= 9'-0"	
D-G= 7'-2"	I-J= 18'-5"
D-H= 17'-3"	I-K= 30'-5"
D-I= 25'-7"	I-L= 29'-8"
D-J= 25'-7"	
D-K= 13'-7"	J-K= 21'-0"
D-L= 15'-0"	J-L= 37'-4"
E-F= 8'-6"	
E-G=14'-2"	K-L= 28'-7"
E-H=23'-11"	
E-I= 31'-10"	
E-J= 32'-6"	
E-K= 17'-7"	
E-L= 12'-11"	
	<u>RADII</u>
	C= 8'-0"
	D= 11'-0"
F-G=13'-8"	E= 4'-0"
F-H=24'-9"	F= 2'-0"
F-I= 33'-7"	G= 8'-0"
F-J= 29'-6"	H= 4'-0"
F-K= 10'-6"	I= 4'-10"
F-L= 21'-3"	J= 10'-10"
	K= 4'-10"
	L= 8'-10"

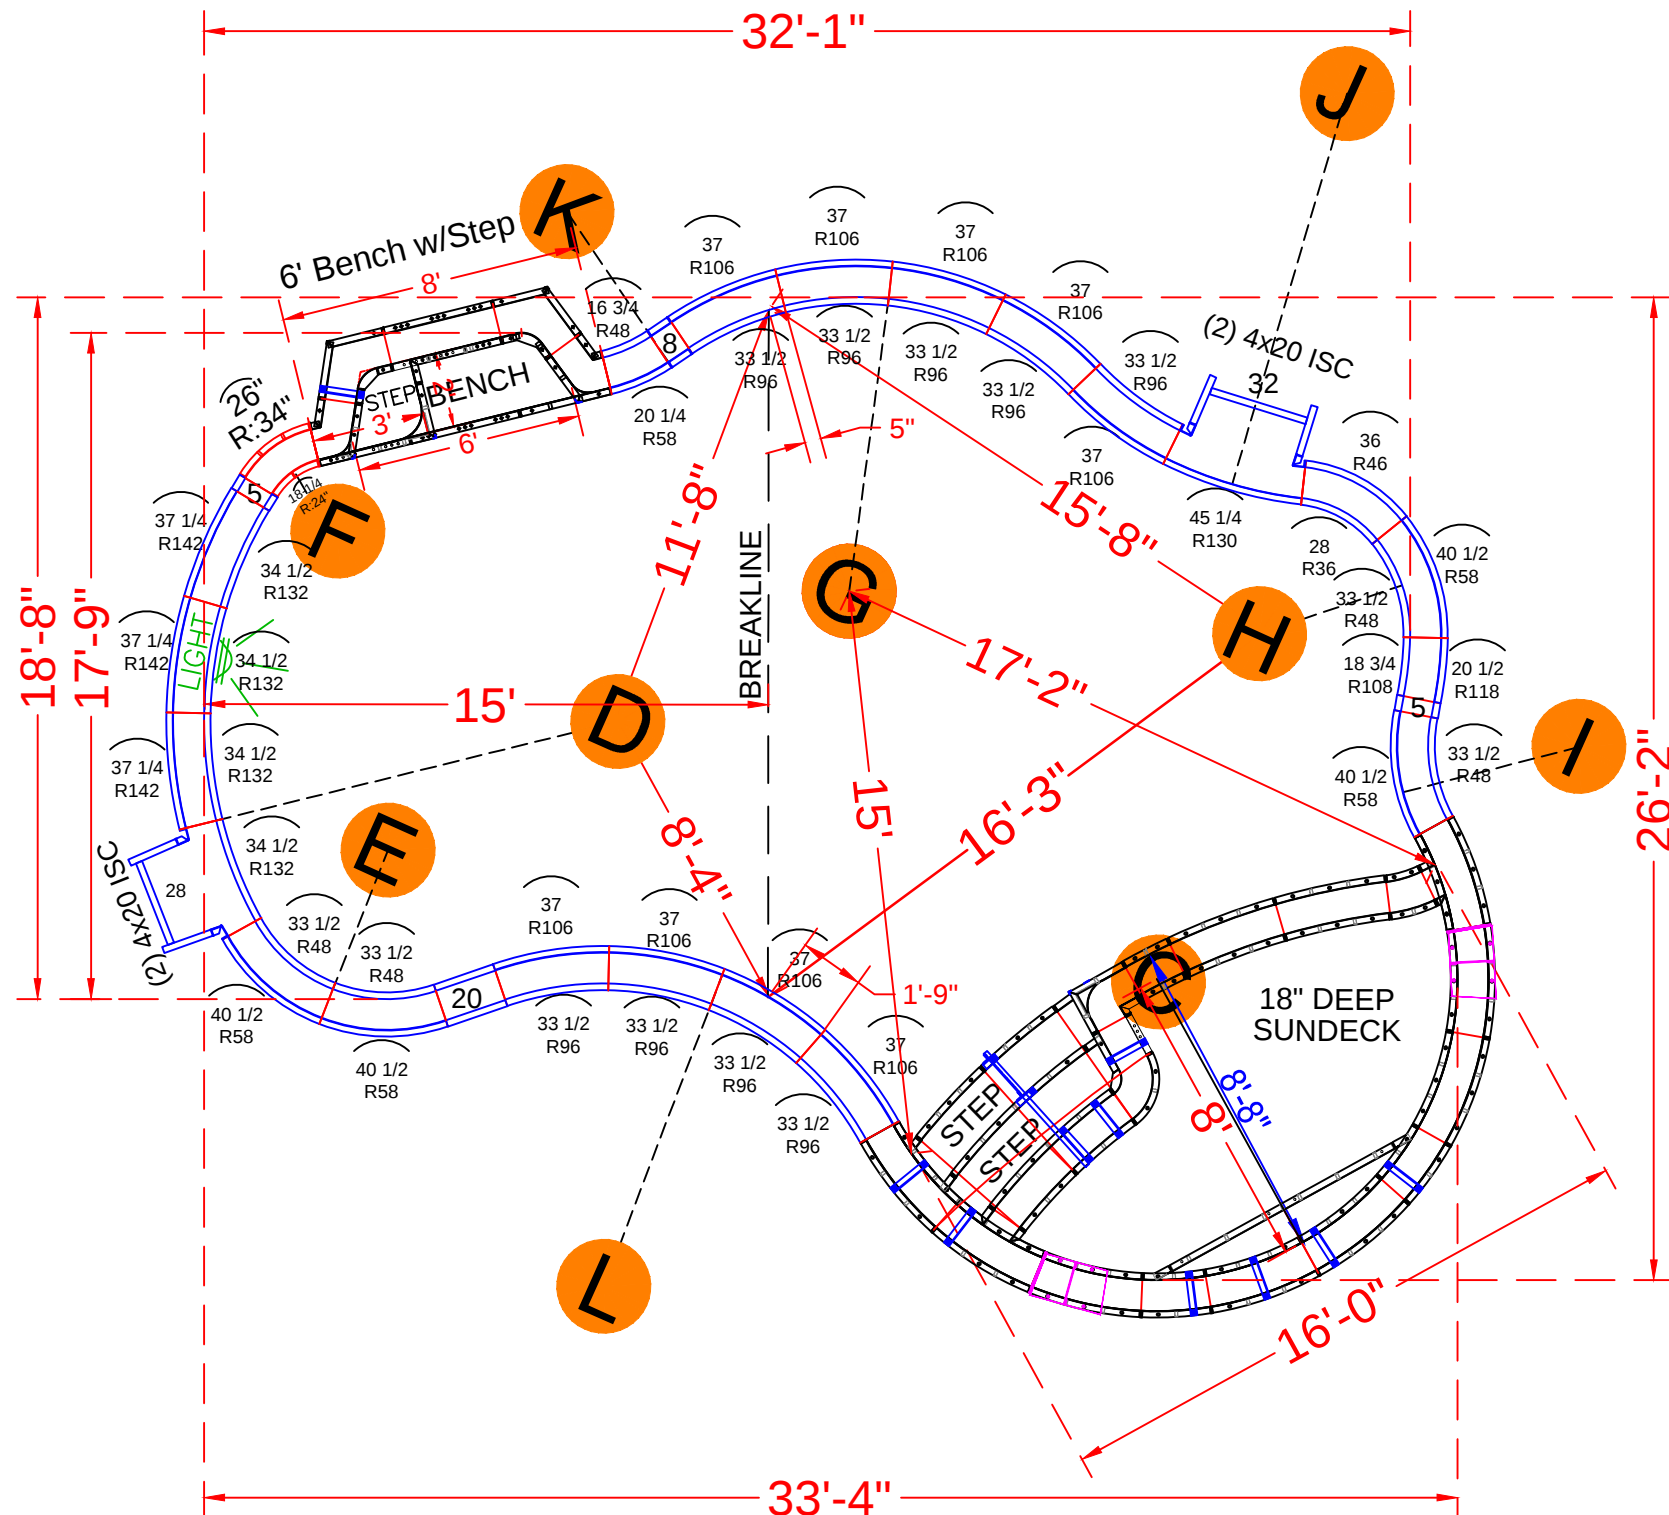

POOL PANEL DESCRIPTIONS		
	QTY.	DESCRIPTION
SEE DETAIL PAGE {	1	8' Radius Sundeck / Step Assembly
SEE DETAIL PAGE {	1	6' Straight Bench Assembly w/ Step Attachment
SKIMMER SIDES {	4	4" x 20" x 48" Adj Offset Hinged ISC (Pilaster)
		STRAIGHT PANELS
	4	5" x 48" Straight
	2	8" x 48" Straight
	2	20" x 48" Straight
SKIMMERS {	1	28" x 48" Straight
	1	32" x 48" Straight
		RADIUS PANELS
	1	18 1/4 x 48" - 24" Radius - 45°
	1	26 x 48" - 34" Radius - 45°
	1	28" x 48" - 36" Radius Panel
	1	36" x 48" - 46" Radius Panel
	1	16 3/4" x 48" - 48" Radius Panel
	1	20 1/4" x 48" - 58" Radius Panel
	4	33 1/2" x 48" - 48" Radius Panel
	4	40 1/2" x 48" - 58" Radius Panel
	9	33 1/2" x 48" - 96" Radius Panel
	9	37" x 48" - 106" Radius Panel
	1	18 3/4"x 48" - 108" Radius Panel
	1	20 1/2"x 48" - 118" Radius Panel
	1	45 1/4" x 48" - 130" Radius Panel
	4	34 1/2" x 48" - 132" Radius Panel
	3	37 1/4" x 48" - 142" Radius Panel

17'-9" x 26'-2" x 33'-4" - Concrete / Vinyl - Vision
w/ Sun Deck & Entry Step Combo
& Deep End Bench w/ Step Out
Pool Perimeter: 99 Ln. Ft.
Pool Area: 593 Sq.Ft.
Approximate Gallons of Pool: 15,342 Gallons

Concrete Yards
- Pool Walls & Steps: 18 yards


PANEL LAYOUT

JOB #: 555952
DATE: 7-5-2024
DRAWN BY: SA


	REVISIONS		




SEASONAL WORLD
WE BUILD BACKYARDS!

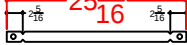(A) 




 Qty (1) - 21 7/8" Wall Tie - 2nd Top Rise
 1/4" BB

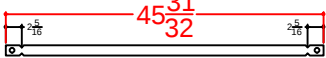(B) 

 Qty (3) - 41 29/32" Wall Tie - Bottom Rise
 1/4" BB

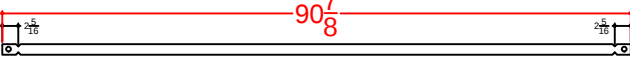(C) 

 Qty (2) - 86 13/16" Wall Tie - Bottom Wall
 1/4" BB

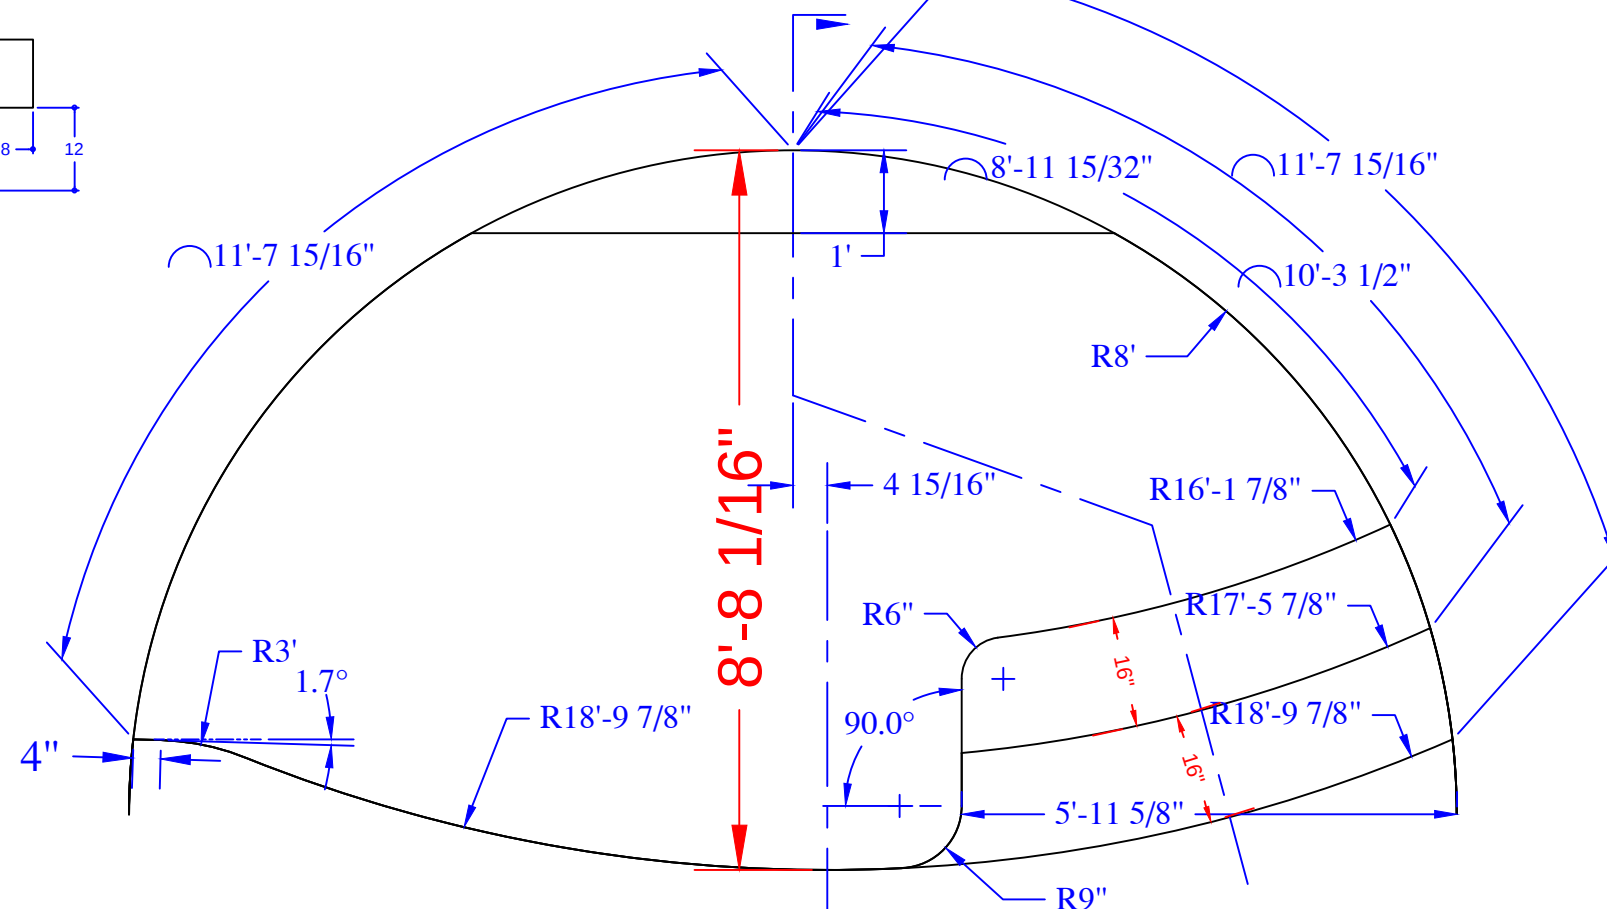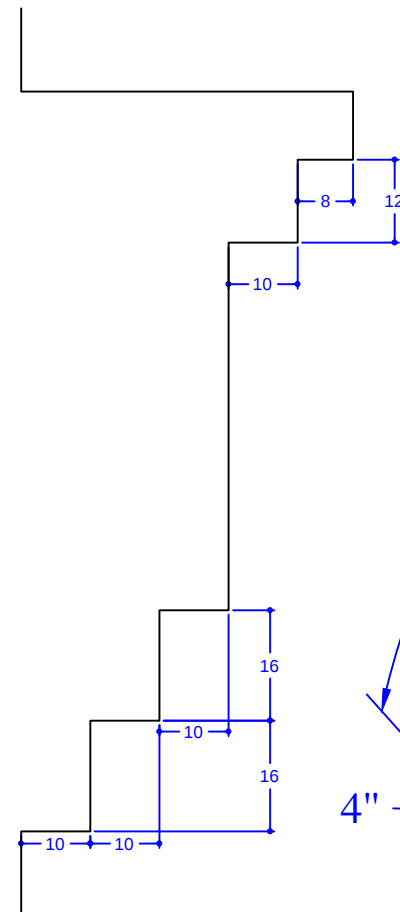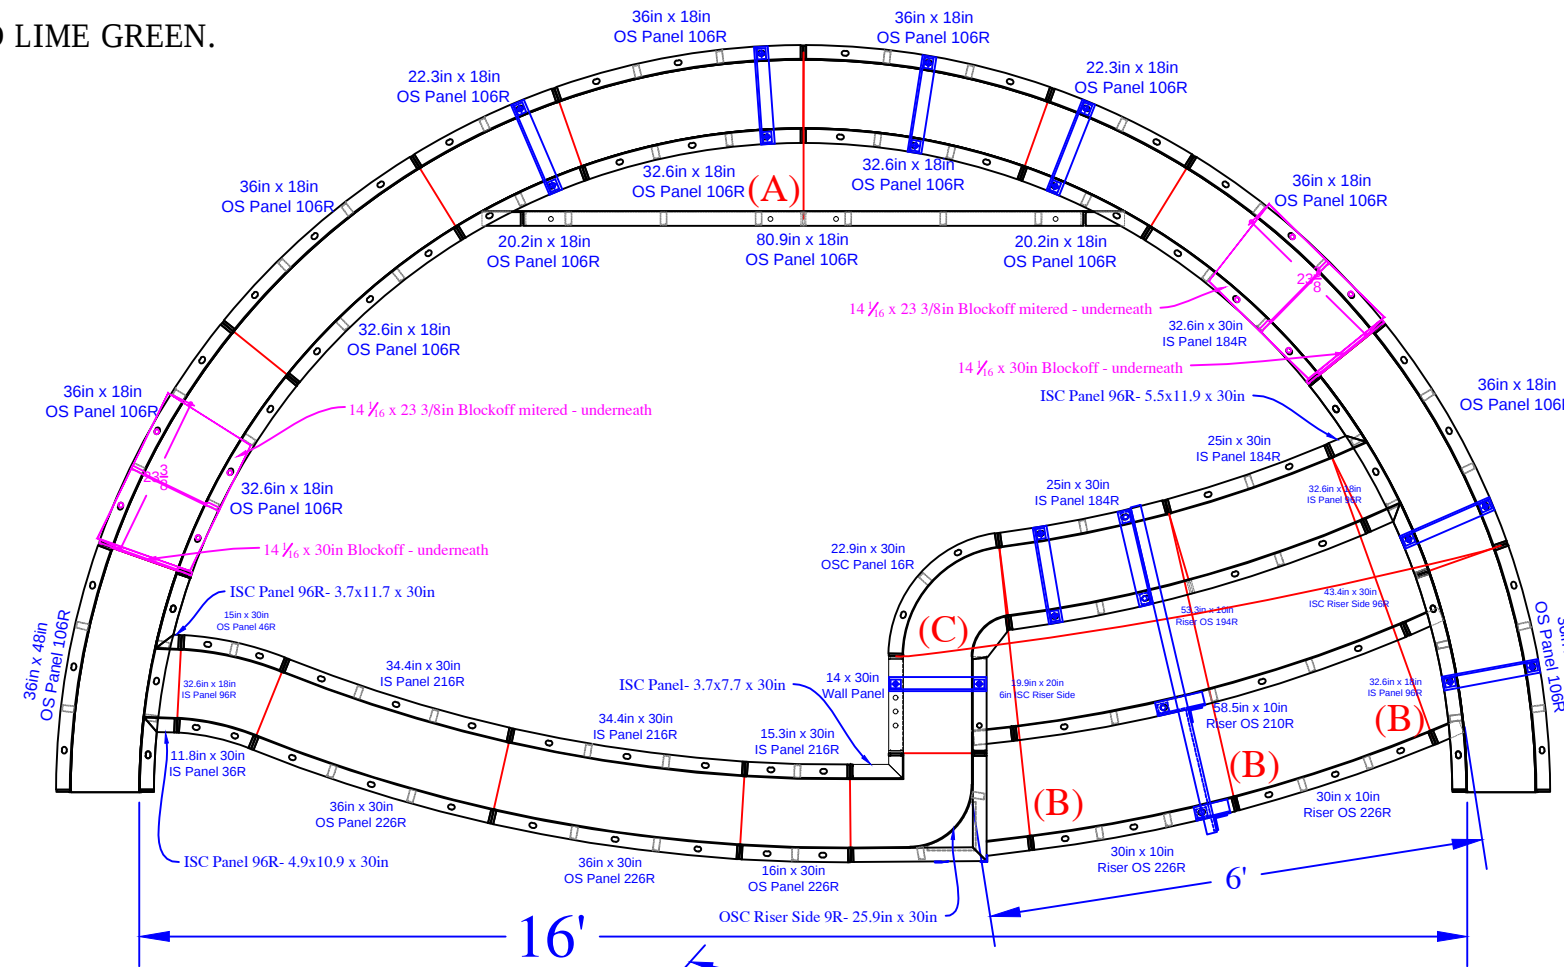

QTY	DESCRIPTION
3	36in x 48in OS Panel 106R
1	16in x 30in OS Panel 226R
2	36in x 30in OS Panel 226R
1	15.3in x 30in IS Panel 216R
2	34.4in x 30in IS Panel 216R
1	15in x 30in OS Panel 46R
1	11.8in x 30in IS Panel 36R
2	25in x 30in IS Panel 184R
1	14in x 30in Wall Panel
2	22.3in x 18in OS Panel 106R
5	36in x 18in OS Panel 106R
6	32.6in x 18in IS Panel 96R
1	4.9in x 10.9in x 30in ISC Panel 96R
1	3.7in x 11.7in x 30in ISC Panel 96R
1	5.5in x 11.9in x 30in ISC Panel 96R
1	3.7in x 7.7in x 30in ISC Panel
1	22.9in x 30in OSC Panel 16R
2	32.6in x 8in Riser IS 96R - Top Upper
2	20.2in x 18in ISC Riser Side 96R
1	43.4in x 30in ISC Riser Side 96R
1	19.9in x 20in 6in ISC Riser Side
1	25.9in x 30in OSC Riser Side 9R
1	80.9in x 10in Riser - Bottom Upper
1	53.3in x 10in Riser OS 194R- Top Lower
1	58.5in x 10in Riser OS210R- 2nd Top Lower
2	30in x 10in Riser OS226R- Bottom Lower
2	14 1/16in x 23.3in Blockoff mitered
2	14 1/16in x 30in Blockoff
8	Parapet Brackets - 10in Wall
1	Parapet Brackets - 42in Wall
1	22" Full Wall Tie "A"- 2nd Top Rise
3	41 29/32" Wall Tie "B"- Bottom Rise
2	86 13/16" Wall Tie "C"- Bottom Wall

VAZQUEZ - 189 Ashdown Forest Lane




Concrete Yards

- Pool Walls & Sundeck: 18 yards

SUN DECK DETAIL			
JOB #: 555952 DATE: 7-22-2024 DRAWN BY: SA			




SEASONAL WORLD
WE BUILD BACKYARDS!

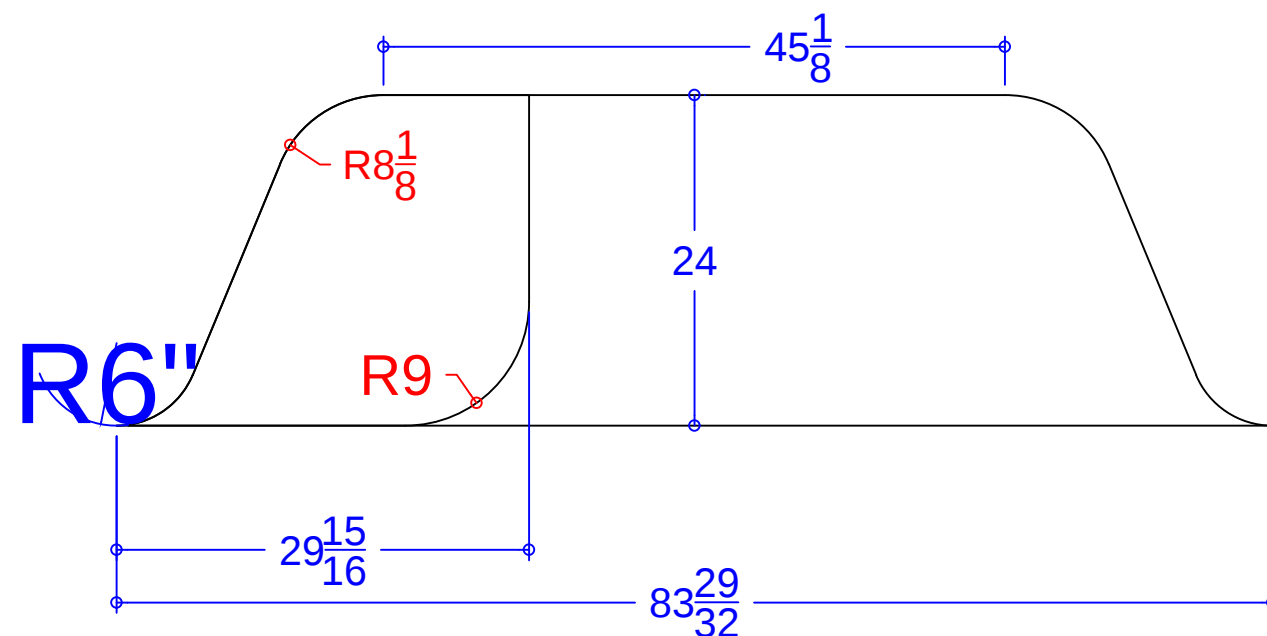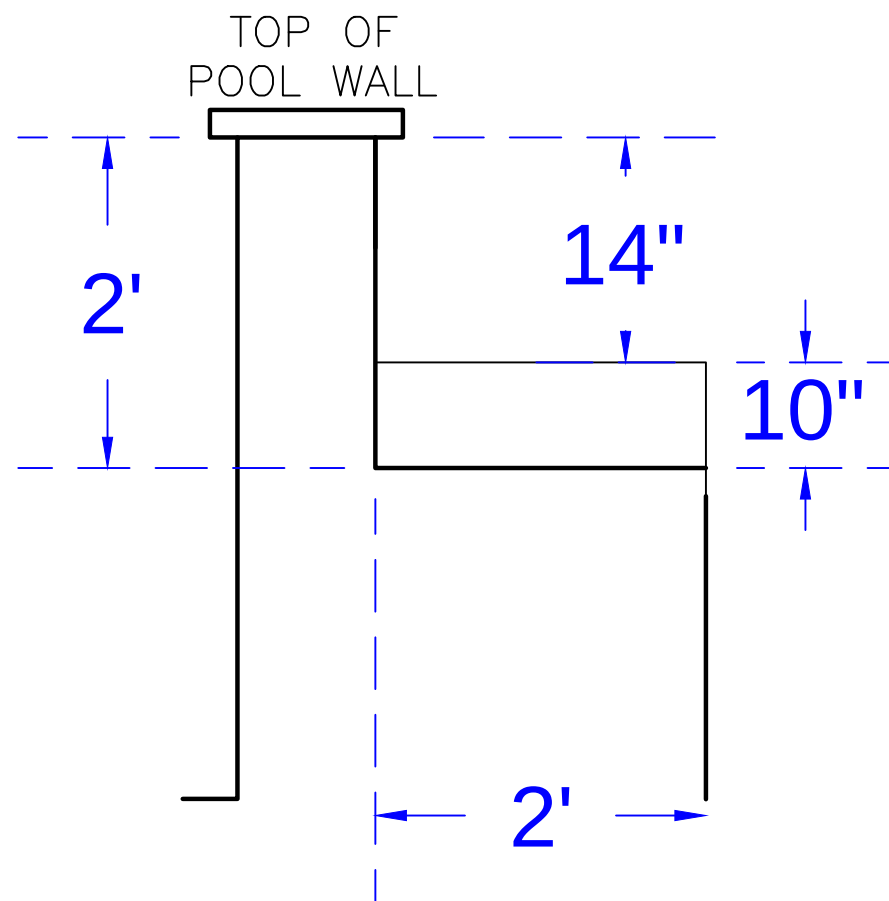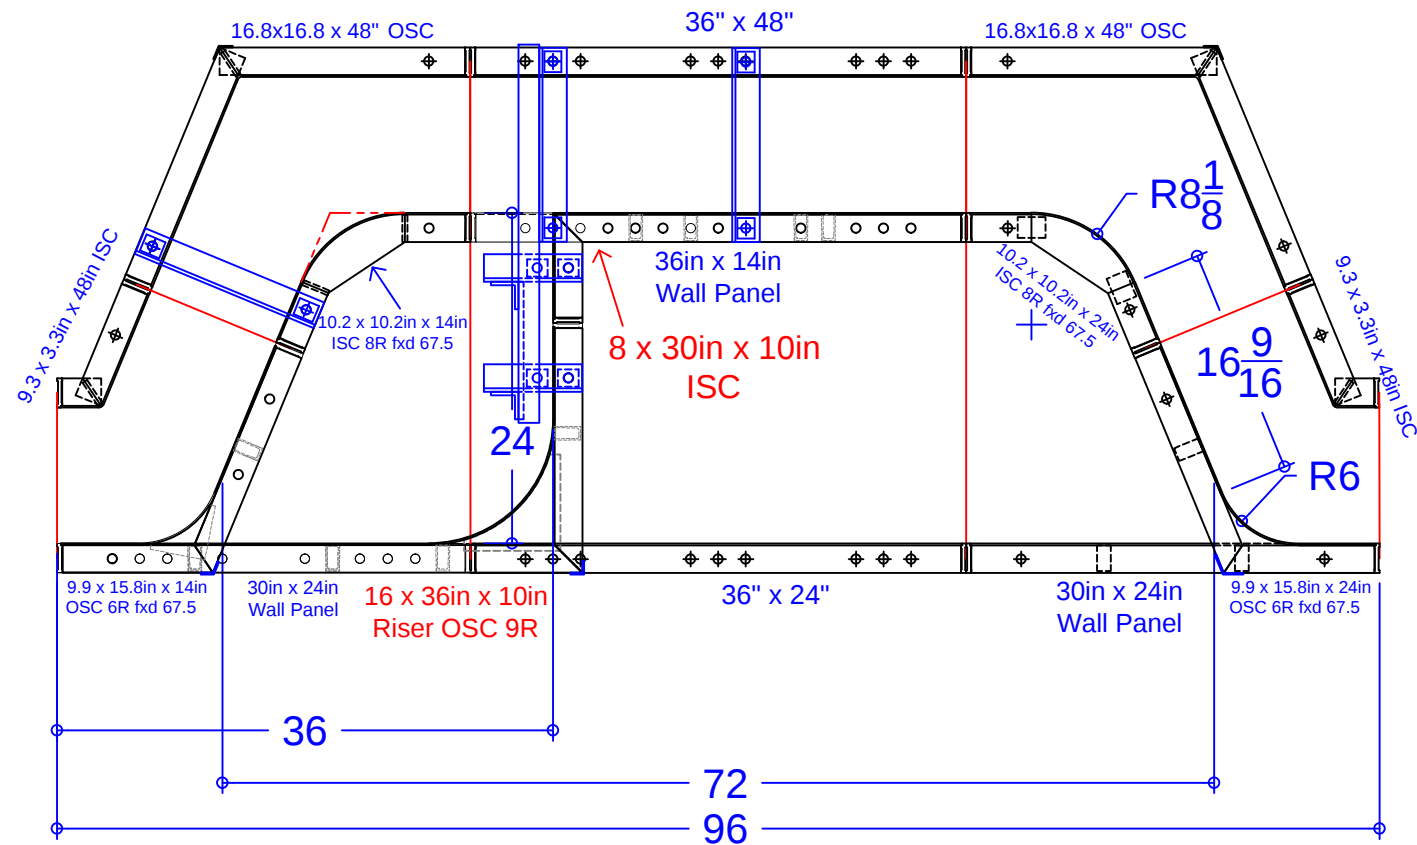

PANEL LIST - 6' STRAIGHT BENCH w/STEP

QTY.	DESCRIPTION
1	10.2 x 10.2in x 14in ISC 8R fxd 67.5°
1	10.2 x 10.2in x 24in ISC 8R fxd 67.5°
1	9.9 x 15.8in x 14in OSC 6R fxd 58.7°
1	9.9 x 15.8in x 24in OSC 6R fxd 58.7°
2	16.8 x 16.8in x 48in OSC fxd 67.5°
2	3.3 x 9.3in x 48in ISC fxd 67.5°
1	8 x 30in x 10in ISC
1	16 x 36in x 10in Riser OSC 9in Rad.
1	36in x 48in Wall Panel
1	36in x 24in Wall Panel
1	36in x 14in Wall Panel
2	30in x 24in Wall Panel
5	Parapet Bracket - 10in Wall
1	Parapet Brackets for 10.9in Step x 14
4	37 15/16" Overall -Bench Tie (A)

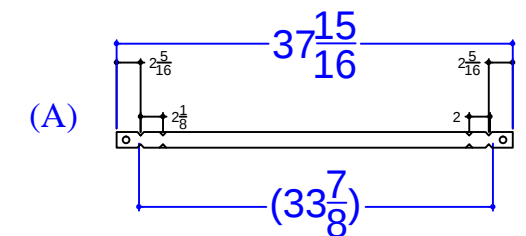

VAZQUEZ - 189 Ashdown Forest Lane

17'-9" x 26'-2" x 33'-4" - Concrete / Vinyl - Vision
w/ Sun Deck & Entry Step Combo
& Deep End Bench w/ Step Out
Pool Perimeter: 99 Ln. Ft.
Pool Area: 593 Sq.Ft.
Approximate Gallons of Pool: 15,342 Gallons

Concrete Yards

- Pool Walls & Steps: 18 yards

BENCH PANEL DETAIL

JOB #: 555952
DATE: 7-5-2024
DRAWN BY: SA

