

NODE POINT
MEASUREMENTS

C-D = 15'-1"
C-E = 26'-7"
C-F = 19'-10"
C-G = 19'-10"
C-H = 32'-9"
C-I = 18'-3"
C-J = 24'-8"
C-K = 27'-0"

D-E = 17'-10"
D-F = 25'-4"
D-G = 19'-11"
D-H = 17'-10"
D-I = 18'-11"
D-J = 19'-3"
D-K = 24'-10"

E-F = 21'-5"
E-G = 37'-8"
E-H = 17'-10"
E-I = 13'-8"
E-J = 5'-8"
E-K = 11'-10"

F-G = 39'-1"
F-H = 36'-11"
F-I = 8'-1"
F-J = 16'-1"
F-K = 13'-0"


G-H = 33'-6"
G-I = 35'-4"
G-J = 38'-6"
G-K = 43'-1"

H-I = 28'-10"
H-J = 23'-1"
H-K = 29'-7"

I-J = 8'-10"
I-K = 8'-8"
J-K = 6'-7"

RADII
MEASUREMENTS

C = 9' RADIUS
D = 9' RADIUS
E = 9' RADIUS
F = 10'-10" RADIUS
G = 10'-10" RADIUS
H = 8'-10" RADIUS
I = 2'-10" RADIUS
J = 6' RADIUS

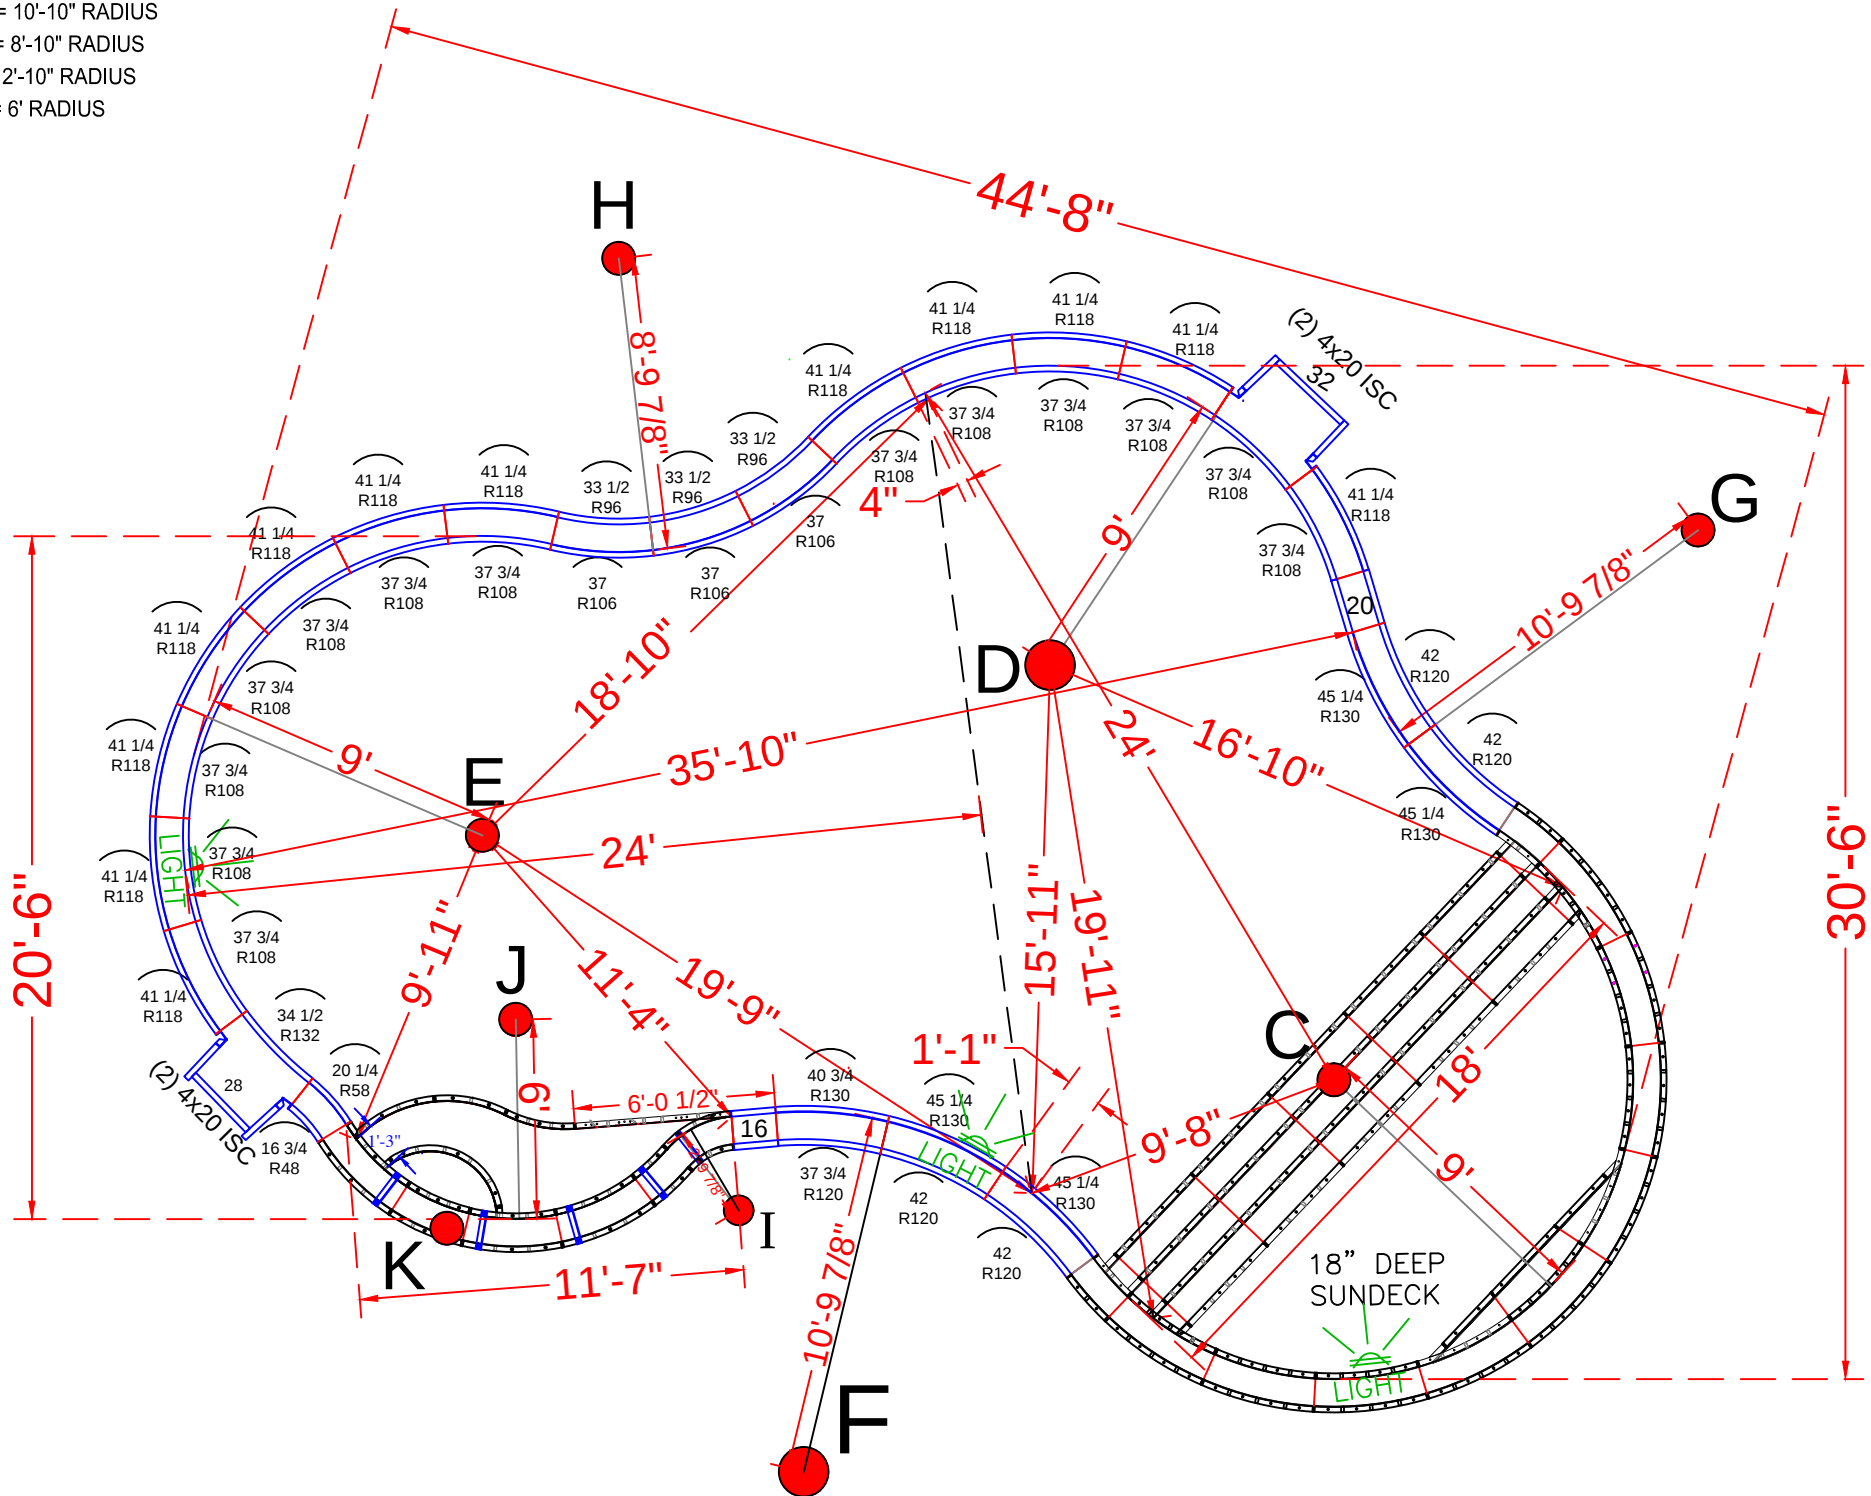

NOTE: SEE CONSTRUCTION PLANS FOR POOL LOCATION AND A-B LOCATION

POOL PANEL DESCRIPTIONS

QTY.	DESCRIPTION
1	9' Radius Sundeck / Step Assembly
1	Radius Swimout Assembly (Dark Green Panels)
4	4" x 20" x 48" Adj Offset Hinged ISC (Pilaster)
	STRAIGHT PANELS
2	16" x 48" Straight
2	20" x 48" Straight
1	28" x 48" Straight
1	32" x 48" Straight
	RADIUS PANELS
1	16 3/4" x 48" - 48" Radius Panel
1	20 1/4" x 48" - 58" Radius Panel
3	33 1/2" x 48" - 96" Radius Panel
3	37" x 48" - 106" Radius Panel
13	37 3/4" x 48" - 108" Radius Panel
12	41 1/4" x 48" - 118" Radius Panel
1	37 3/4" x 48" - 120" Radius Panel
1	40 3/4" x 48" - 130" Radius Panel
4	45 1/4" x 48" - 130" Radius Panel
4	42" x 48" - 120" Radius Panel
1	34 1/2" x 48" - 132" Radius Panel

WILLIAMS - 6 Beacon Hill Road

23'-6" x 44'-8" - 10" Concrete Wall - Freeform
w/ Interior Vinyl Covered Step / Sun Deck
& Deep End Bench w/ Step Out
Pool Perimeter = 121 Ln. Ft.
Pool Area = 851 Sq. Ft.
Approximate Pool Gallons: 23,300 Gallons


Concrete Yards
- Pool Walls & Steps: 21 yards

PANEL LAYOUT


JOB #: 2020-1525
DATE: 1-4-2021
DRAWN BY: SA

REVISIONS




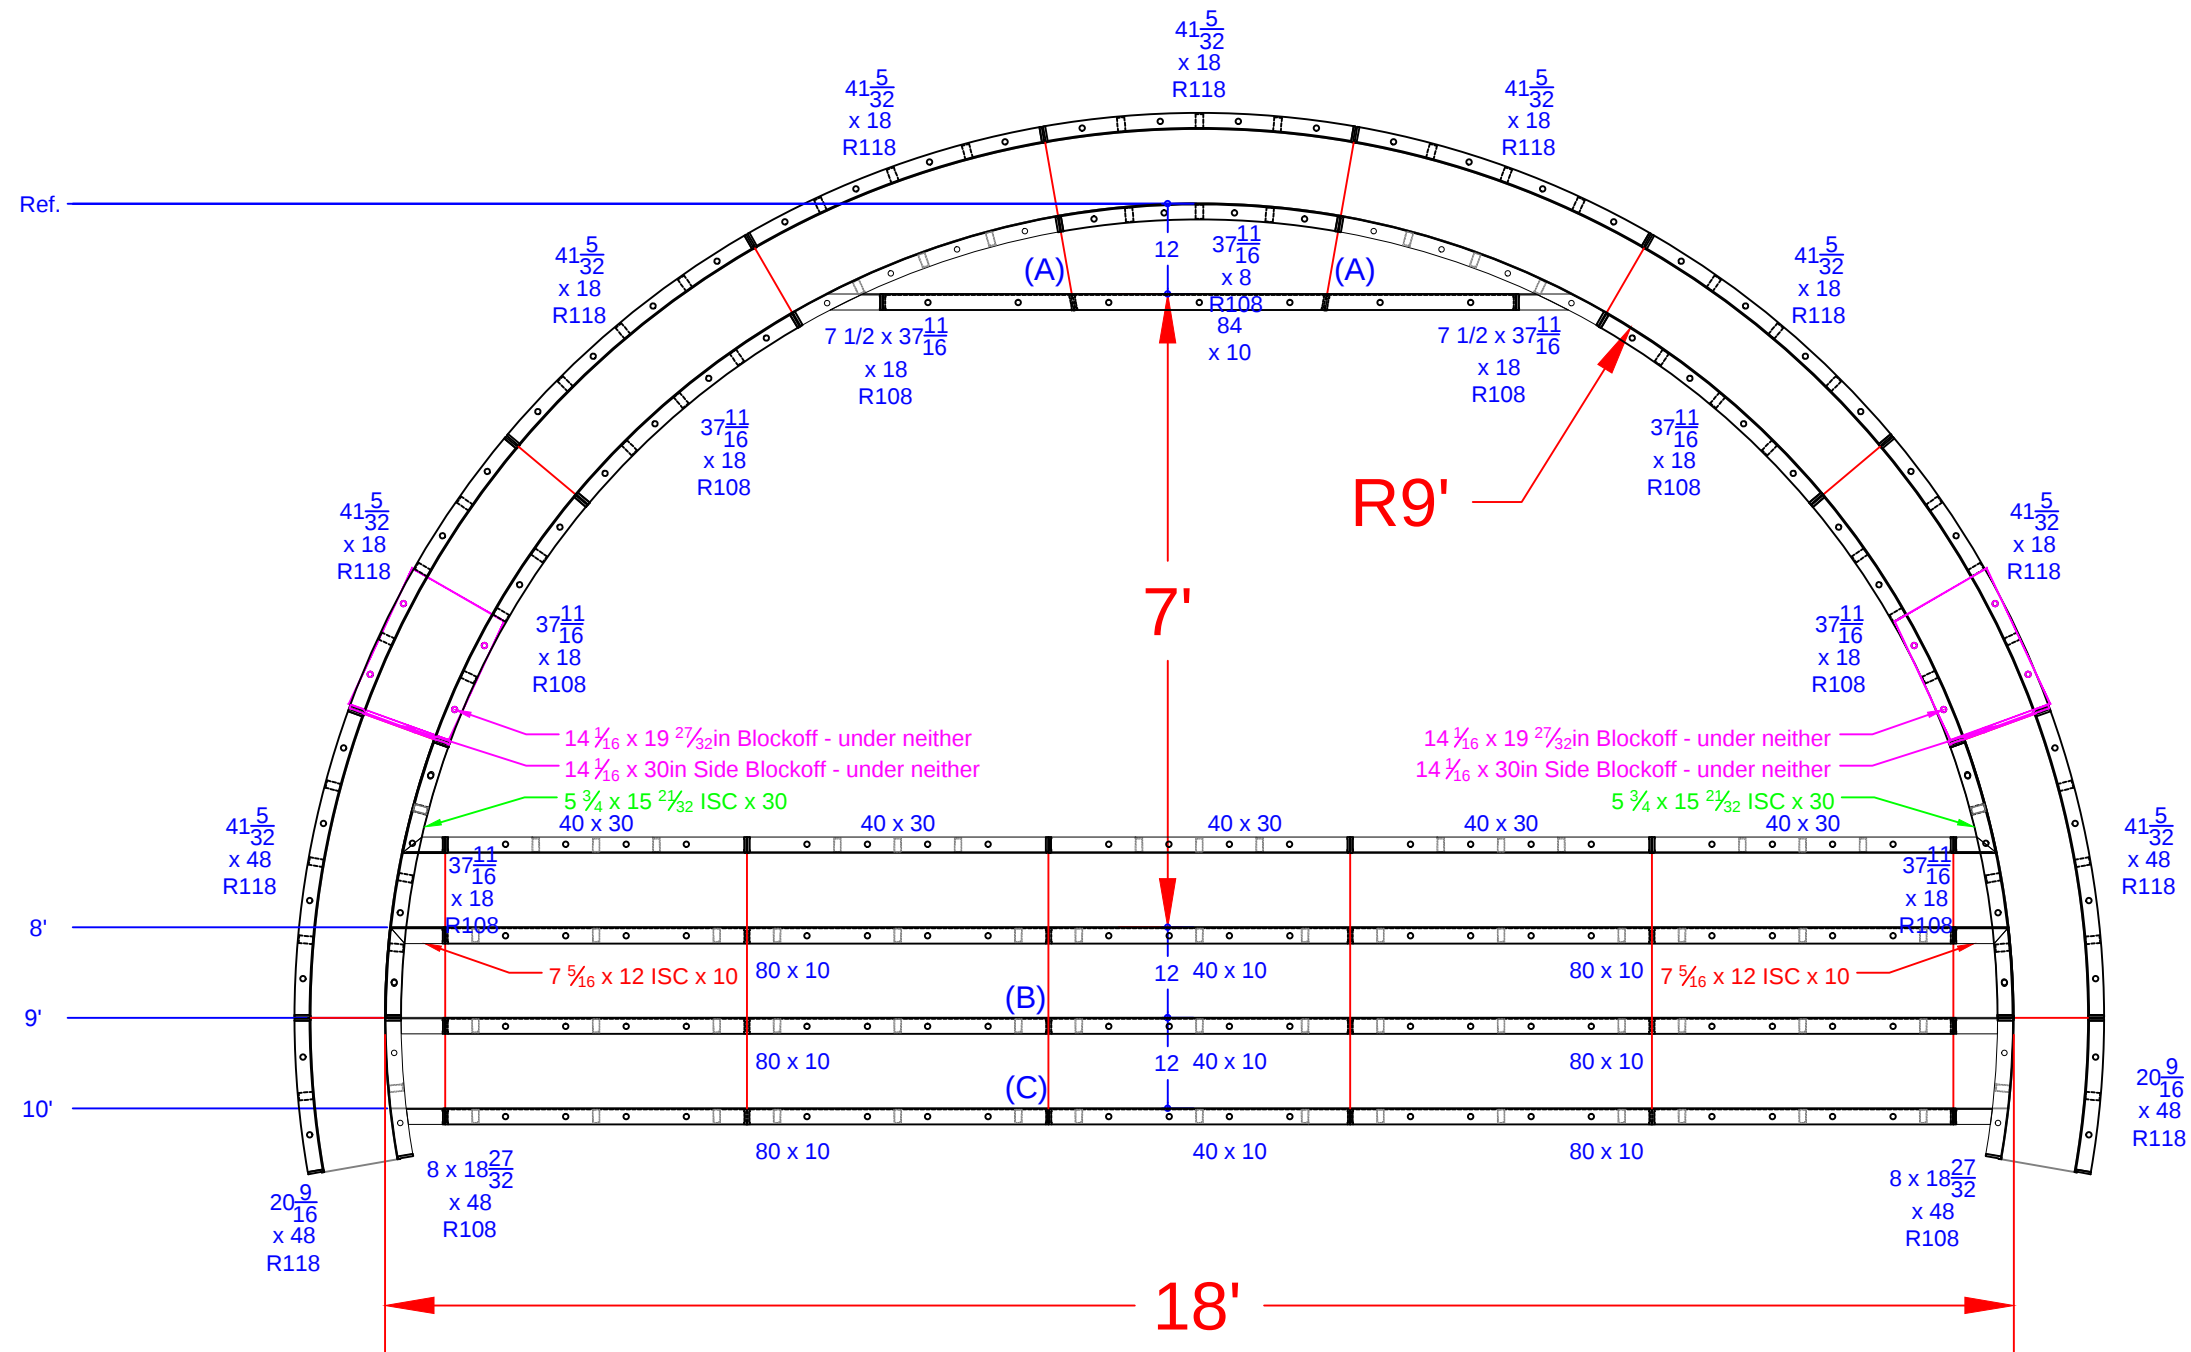


QTY.	DESCRIPTION
1	37 11/16 x 8 108R IS Panel - Top Riser
2	7 15/32 x 37 11/16 ISC Riser Side x 18 108R IS Panel
6	37 11/16 x 18 108R IS Panel
2	8 x 18 27/32 ISC Riser Side x 48 108R IS Panel
7	41 5/32 x 18 118R OS Panel
2	41 5/32 x 48 118R OS Panel
2	20 9/16 x 48 118R OS Panel
2	7 5/16 x 12 ISC x 10 108R IS Panel
2	5 3/4 x 15 21/32 ISC x 30 108R IS Panel
1	84 x 10 Riser - 2nd Top
6	80 x 10 Risers - Lower Wall
3	40 x 10 Risers - Lower Wall
5	40 x 30 Wall Panel SA
2	14 1/16 x 19 27/32 Blockoff
2	14 1/16 x 30 Blockoff

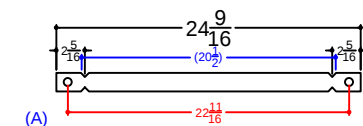

Qty(2) 20 1/2" Wall Tie - 2 Top Riser
Overall Length Set
24 9/16" 8.28

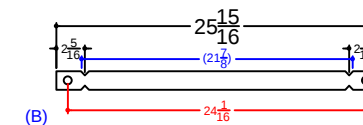

Qty(12) 21 7/8" Wall - 22" Full Tie - 2 Top Riser
Overall Length Set
25 15/16"

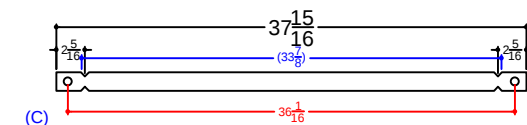

Qty(12) 33 7/8" Wall - 34" Full Tie - 2 Top Riser
Overall Length Set
37 15/16" 9.55

WILLIAMS - 6 Beacon Hill Road



23'-6" x 44'-8" - 10" Concrete Wall - Freeform
w/ Interior Vinyl Covered Step / Sun Deck
& Deep End Bench w/ Step Out
Pool Perimeter = 121 Ln. Ft.
Pool Area = 851 Sq. Ft.
Approximate Pool Gallons: 23,300 Gallons
Concrete Yards
- Pool Walls & Steps: 21 yards

SUN DECK DETAIL

JOB #: 2020-1525
DATE: 1-4-2021
SCALE: 1' = 1/2 "
DRAWN BY: SA



SEASONAL WORLD
WE BUILD BACKYARDS!

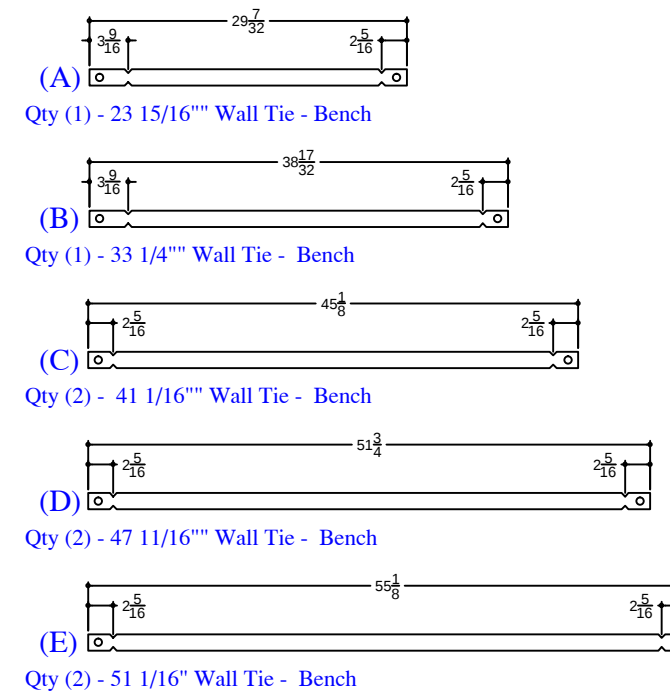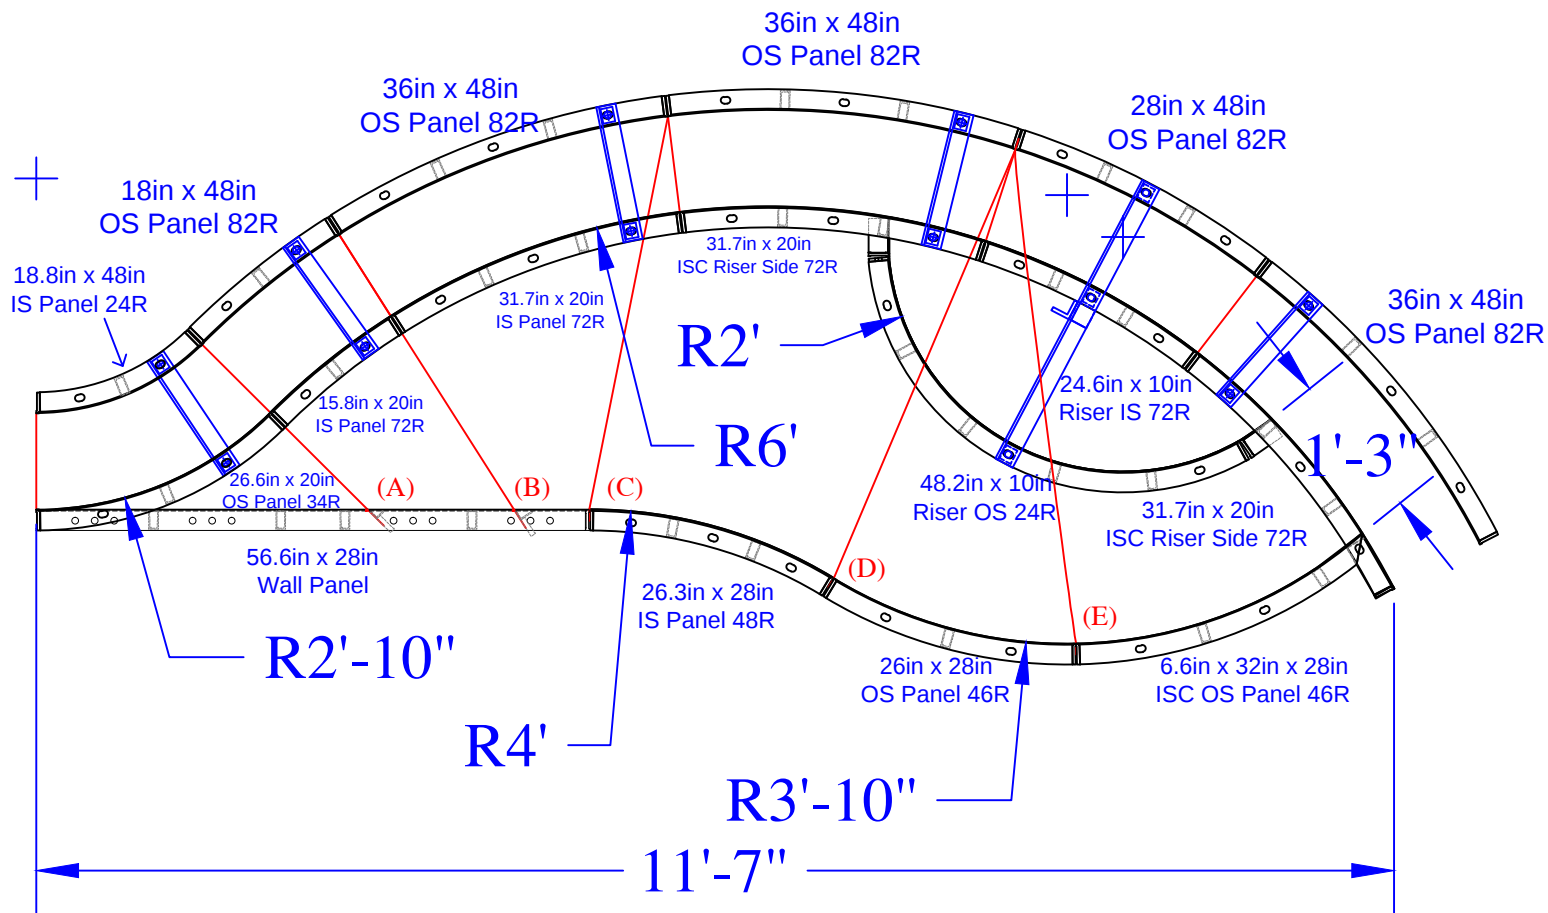

QTY	DESCRIPTION
1	18in x 48in OS Panel 82R
1	28in x 48in OS Panel 82R
3	36in x 48in OS Panel 82R
1	18.8in x 48in IS Panel 24R
1	56.6in x 28in Wall Panel
1	26.3in x 28in IS Panel 48R
1	26in x 28in OS Panel 46R
1	15.8in x 20in IS Panel 72R
1	31.7in x 20in IS Panel 72R
1	26.6in x 20in OS Panel 34R
1	6.6 x 32in x 28in ISC OS Panel 46R
1	24.6in x 10in Riser IS 72R - Top
2	31.7in x 20in 4in ISC Riser Side 72R
1	48.2in x 10in Riser OS 24R - Bottom
5	Parapet Brackets for 10in Wall
1	Parapet Brackets for 18in Step
1	23 15/16\" Wall Tie "A"- Bench
1	33 1/4\" Wall Tie "B"- Bench
2	41 1/16\" Wall Tie "C"- Bench
2	47 11/16\" Wall Tie "D"- Bench
2	51 1/16\" Wall Tie "E"- Bench

*NOTE: SWIMOUT PANELS ARE PAINTED DARK GREEN

WILLIAMS - 6 Beacon Hill Road

23'-6" x 44'-8" - 10" Concrete Wall - Freeform
w/ Interior Vinyl Covered Step / Sun Deck
& Deep End Bench w/ Step Out
Pool Perimeter = 121 Ln. Ft.
Pool Area = 851 Sq. Ft.
Approximate Pool Gallons: 23,300 Gallons

Concrete Yards
- Pool Walls & Steps: 21 yards

SWIM-OUT DETAIL

JOB #: 2020-1525
DATE: 1-4-2021
DRAWN BY: SA



SEASONAL WORLD
WE BUILD BACKYARDS!

