


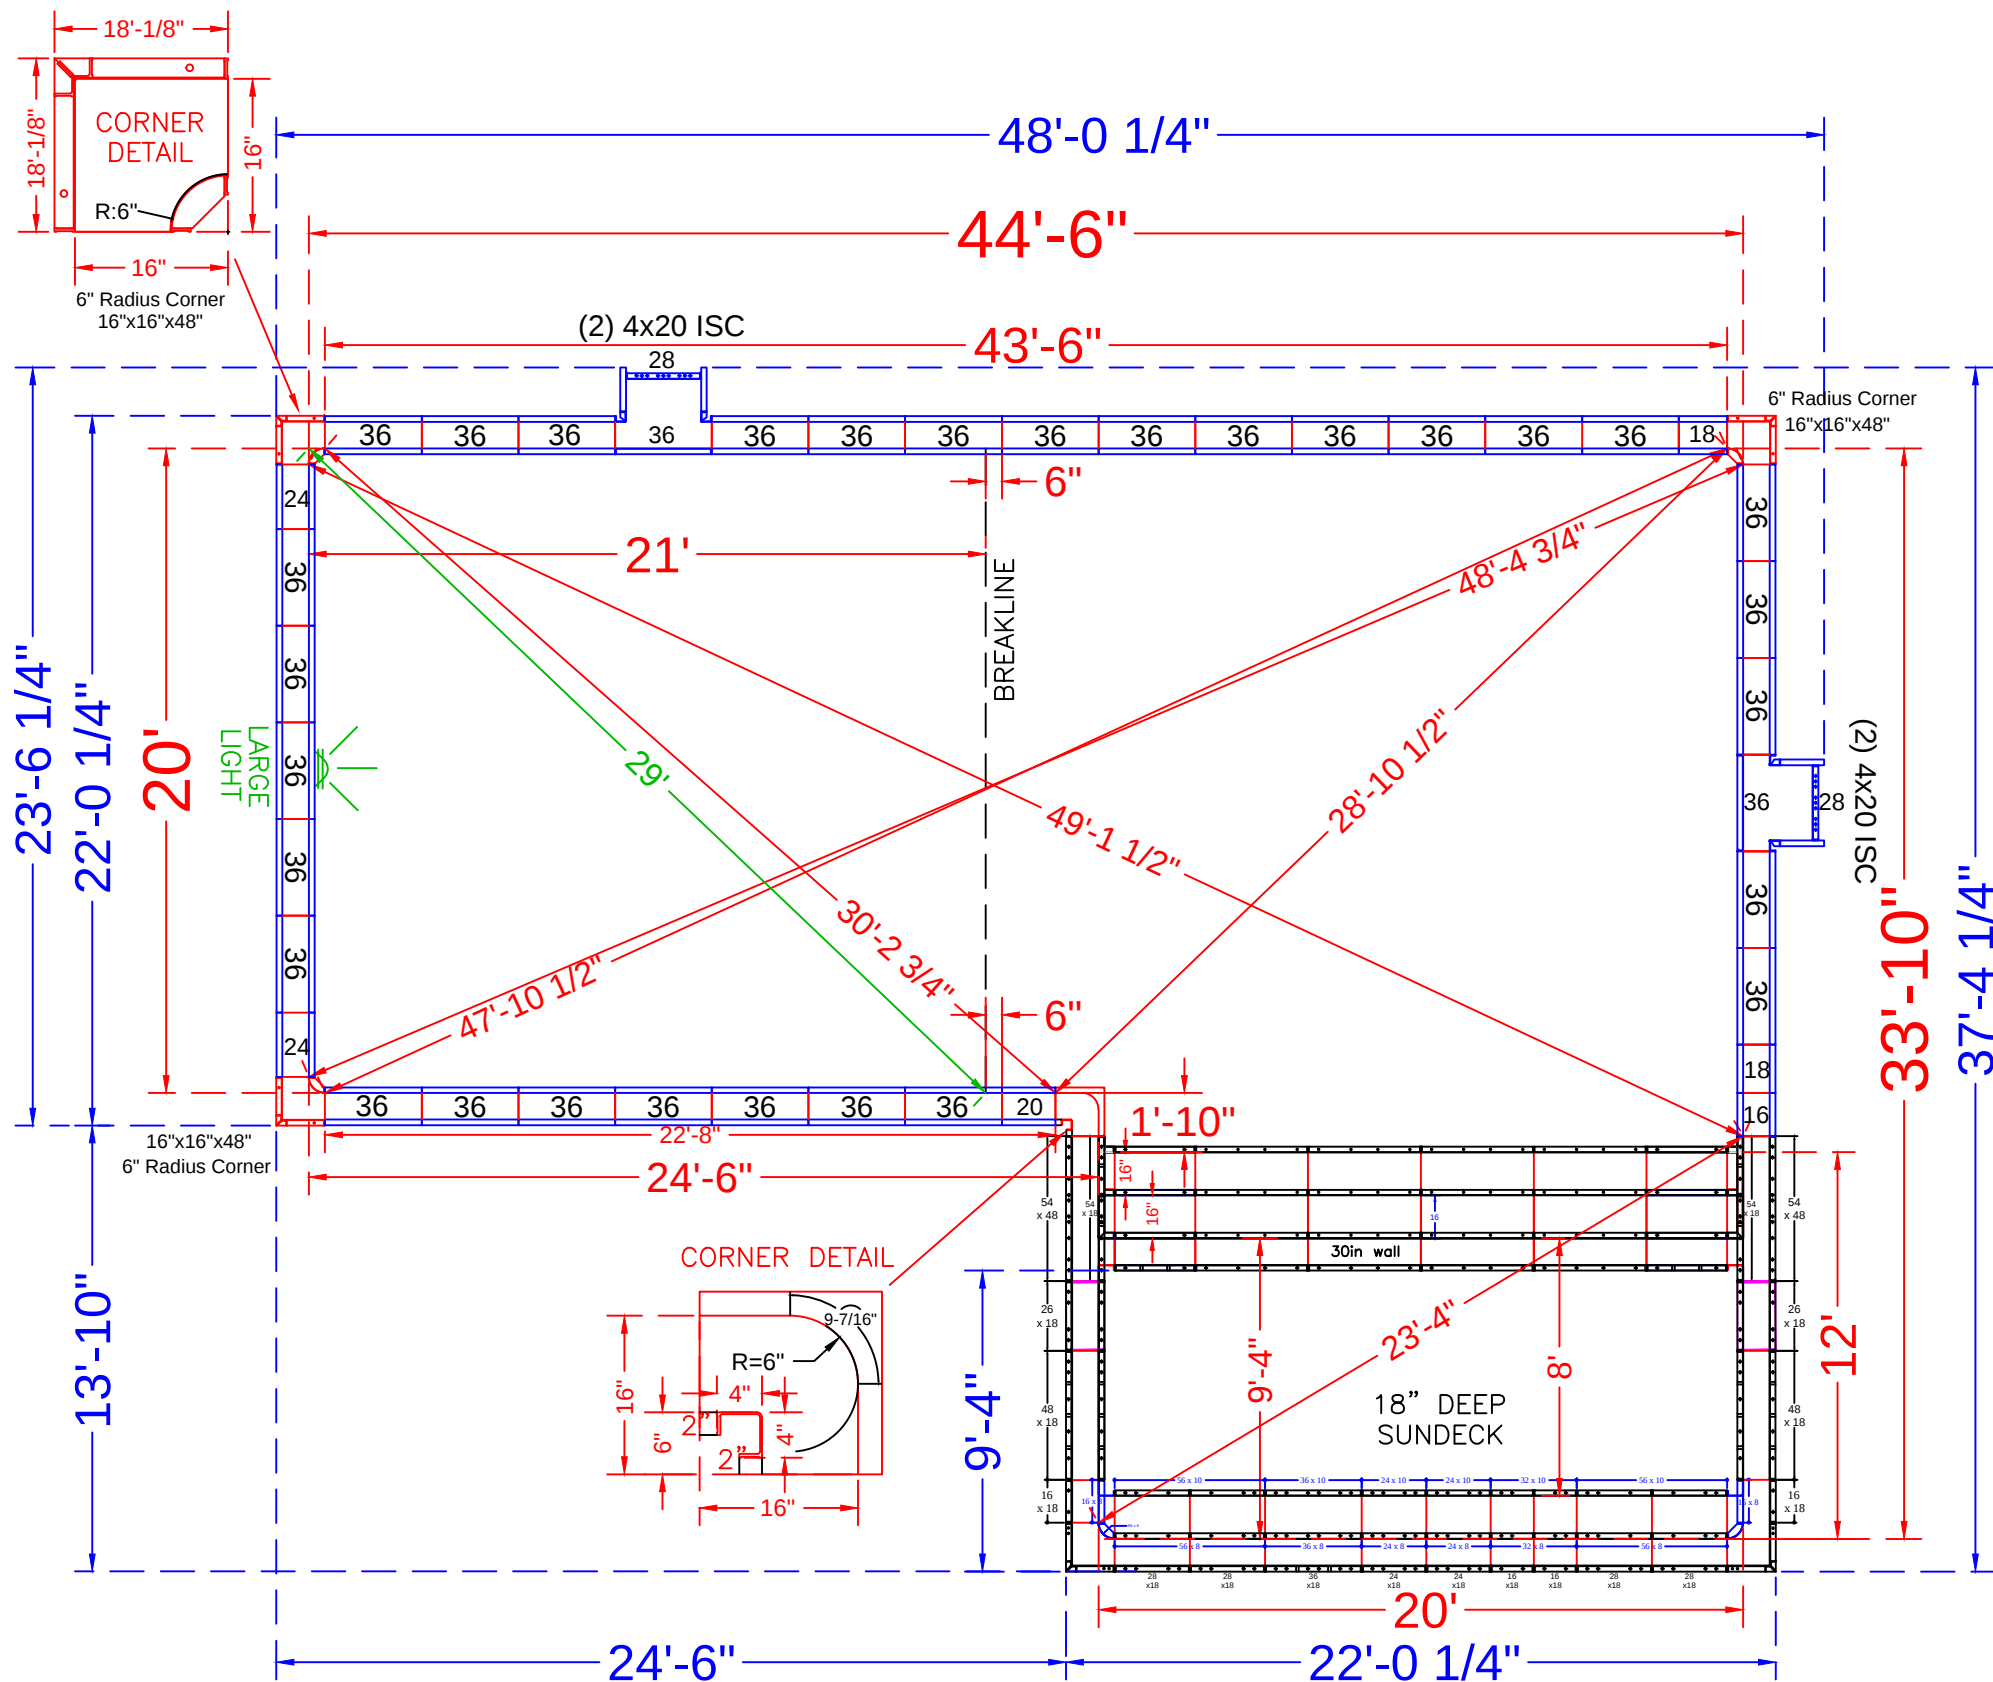

NOTE: See Construction Layout for Pool Location

POOL PANEL DESCRIPTIONS

QTY.	DESCRIPTION
1	20' Wide Rectangle Sundeck Assembly
CORNERS AND HINGES	
4	4 x 20 x 48" Adj Offset Hinged ISC (Pilaster)
3	6" Radius Corners (16" x 16" x 48")
1	4" x 4" x 48" Inside Corners - SA
2	2" x 2" (*use with 4" x 4" x 48" Corner)
1	16" x 16" w/ 6" Radius Inside Corner (9-1/2" Arc)
STRAIGHT PANELS	
2	16" x 48" Panel
4	18" x 48" Panel
2	20" x 48" Panel
4	24" x 48" Panel
2	28" x 48" Panel
62	36" x 48" Panel

ZAZULKA / SANDOVAL- 52 Applegate Road

20' x 44'-6" x 33'- 10" Concrete Wall Custom "L" Shape
W/ Vinyl Covered Sun Deck and Step Combo
Pool Perimeter = 153'
Pool Area = 1150 S. F.
Approximate Gallons of Pool: 34,900 Gallons

Concrete Yards
- Pool Walls & Steps: 24.5 yards

PANEL LAYOUT

JOB #: 2021-555549
DATE: 7-10-2021
DRAWN BY: SA

REVISIONS



