


NODE POINT MEASUREMENTS

- C-D = 12'-4"
C-E = 14'-10"
C-F = 21'-1"
C-G = 25'-9"
C-H = 25'-8"
C-I = 25'-2"
C-J = 23'-4"
C-K = 12'-10"
- D-E = 10'-5"
D-F = 15'-0"
D-G = 17'-1"
D-H = 20'-11"
D-I = 13'-3"
D-J = 23'-2"
D-K = 19'-2"
- E-F = 6'-3"
E-G = 11'-4"
E-H = 11'-4"
E-I = 15'-3"
E-J = 12'-10"
E-K = 13'-0"
- F-G = 6'-1"
F-H = 6'-0"
F-I = 14'-2"
F-J = 11'-6"
F-K = 17'-4"
- G-H = 8'-7"
G-I = 10'-10"
G-J = 16'-7"
G-K = 23'-4"
- H-I = 18'-11"
H-J = 8'-10"
H-K = 19'-1"
- I-J = 25'-7"
I-K = 28'-1"
J-K = 13'-0"
- RADI MEASUREMENTS
C = 8' RADIUS
D = 6' RADIUS
E = 8' RADIUS
F = 10' RADIUS
G = 4' RADIUS
H = 4' RADIUS
I = 6'-10" RADIUS
J = 4'-10" RADIUS
K = 4'-10" RADIUS

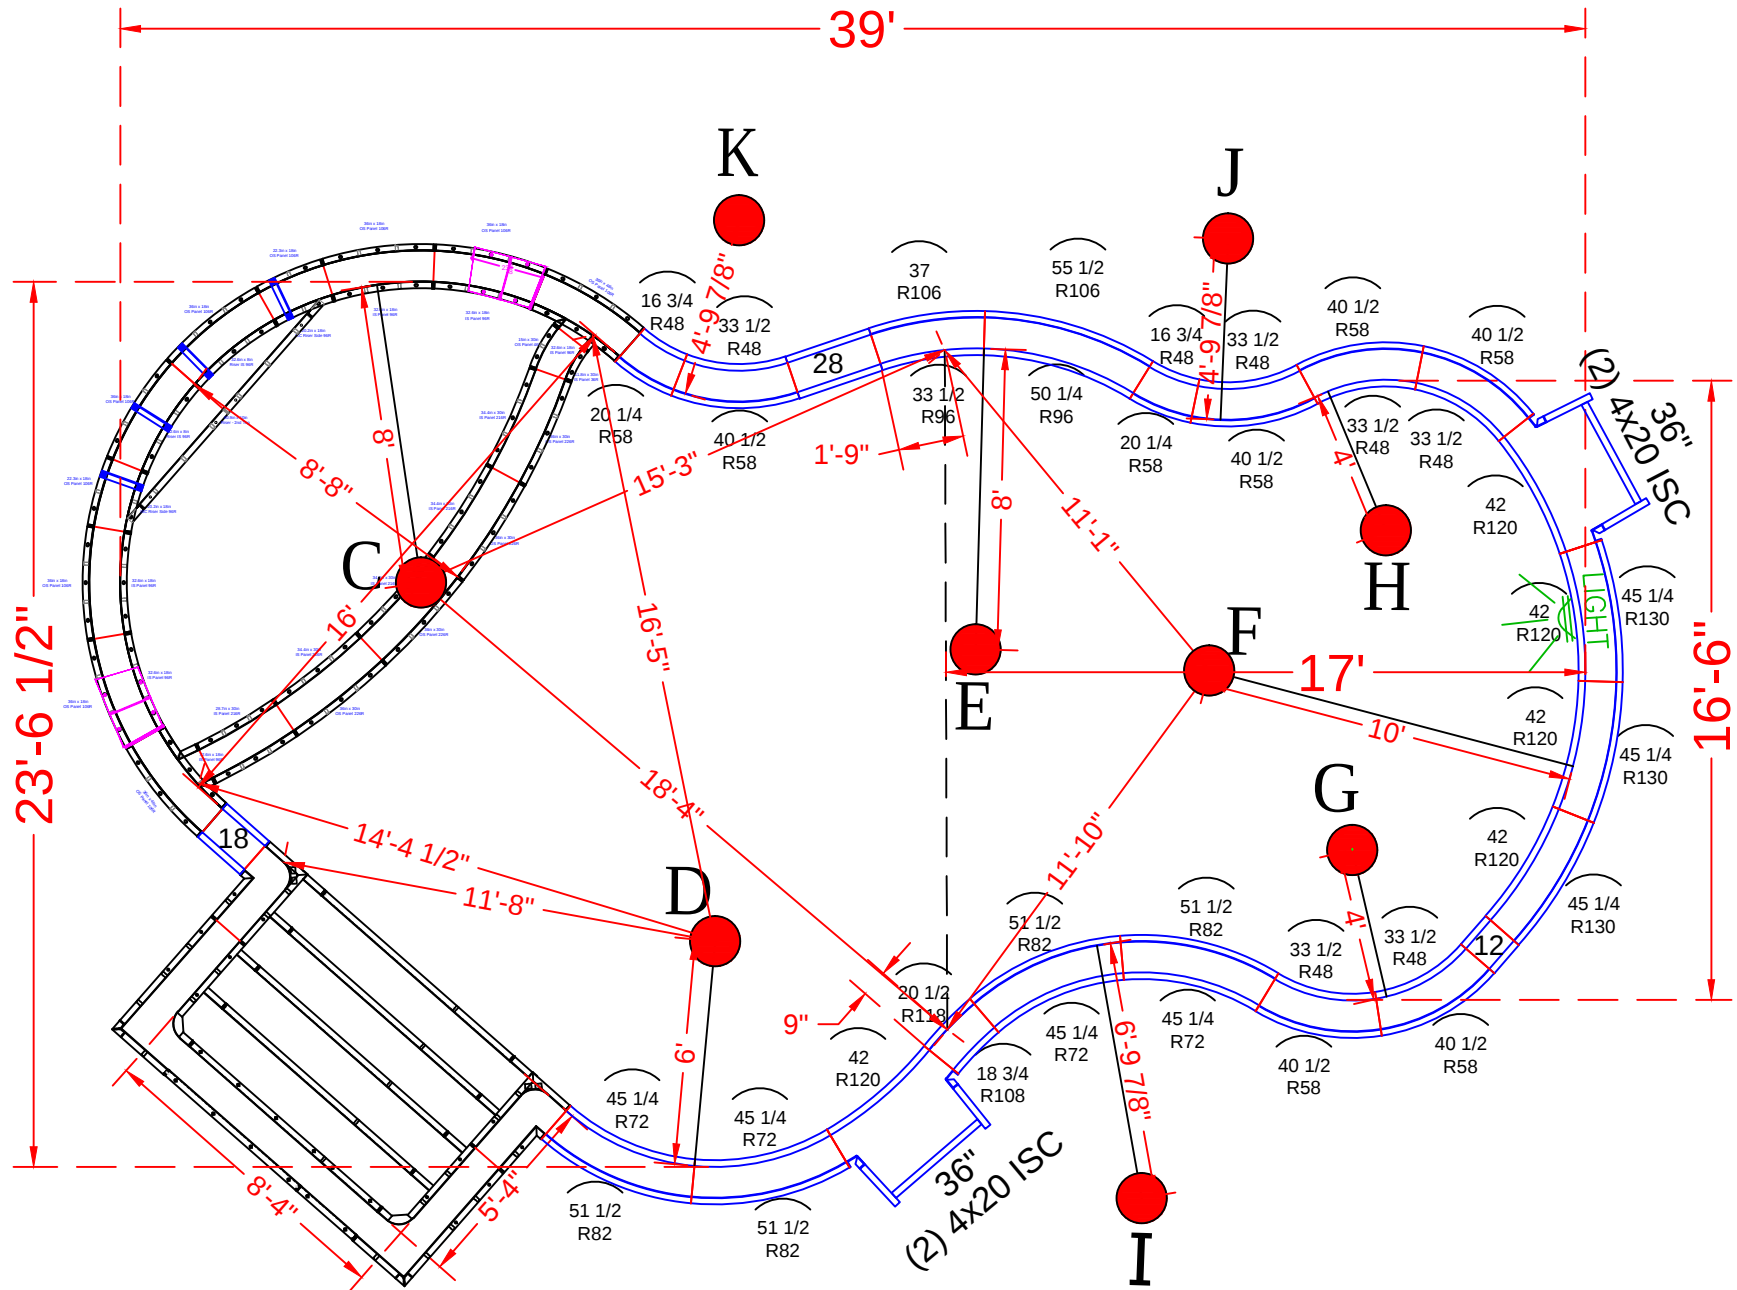

NOTE: SEE CONSTRUCTION PLAN FOR POOL LOCATION AND A-B POINTS

POOL PANEL DESCRIPTIONS

QTY.	DESCRIPTION
1	8'-4" x 5'-4" x 48" Step Assembly w/6" Radius
1	8' Radius Sundeck Assembly (Lime Green Paint)
Skimmer Sides {	
4	4" x 20" x 48" Adj Offset Hinged ISC (Pilaster)
STRAIGHT PANELS	
2	12" x 48" Panel
2	18" x 48" Panel
2	28" x 48" Panel
2	36" x 48" Panel
RADIUS PANELS	
2	16 3/4" x 48" - 48" OS Radius Panel
2	20 1/4" x 48" - 58" IS Radius Panel
6	33 1/2" x 48" - 48" Radius Panel
6	40 1/2" x 48" - 58" Radius Panel
1	33 1/2" x 48" - 96" Radius Panel
1	37" x 48" - 106" Radius Panel
1	50 1/4" x 48" - 96" IS Radius Panel
1	55 1/2" x 48" - 106" OS Radius Panel
4	45 1/4" x 48" - 72" Radius Panel
4	51 1/2" x 48" - 82" Radius Panel
1	18 3/4" x 48" - 108" Radius Panel
1	20 1/2" x 48" - 118" Radius Panel
5	42" x 48" - 120" Radius Panel
3	45 1/4" x 48" - 130" Radius Panel

ZELAYA - 96 Old Queens Blvd



16'-6" x 23'-6" x 39' - Concrete / Vinyl - Aspen
w/ Vinyl Covered Entry Step &
Side Radius Sun Deck w/ Step Out
Pool Perimeter: 114 Ln. Ft.
Pool Area: 679 Sq.Ft.
Approximate Pool Gallons: 17,687 Gallons
Concrete Yards
- Pool Walls & Steps: 20 yards

PANEL LAYOUT

JOB #: 555944
DATE: 7-21-2024
SCALE: 1' = 1/5"
DRAWN BY: SA



REVISIONS		



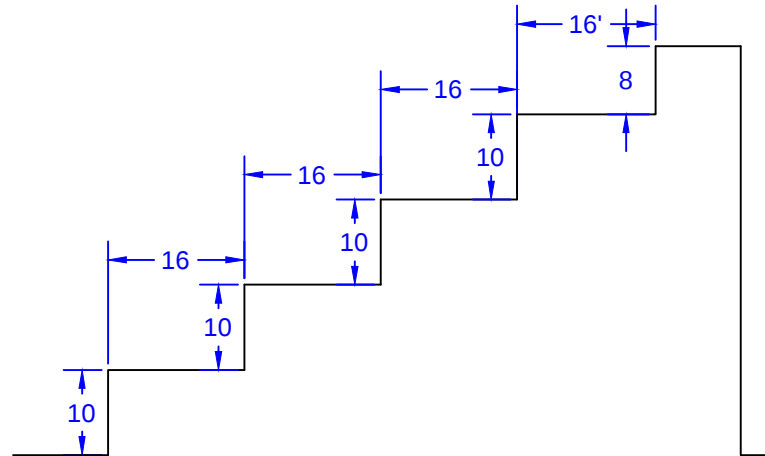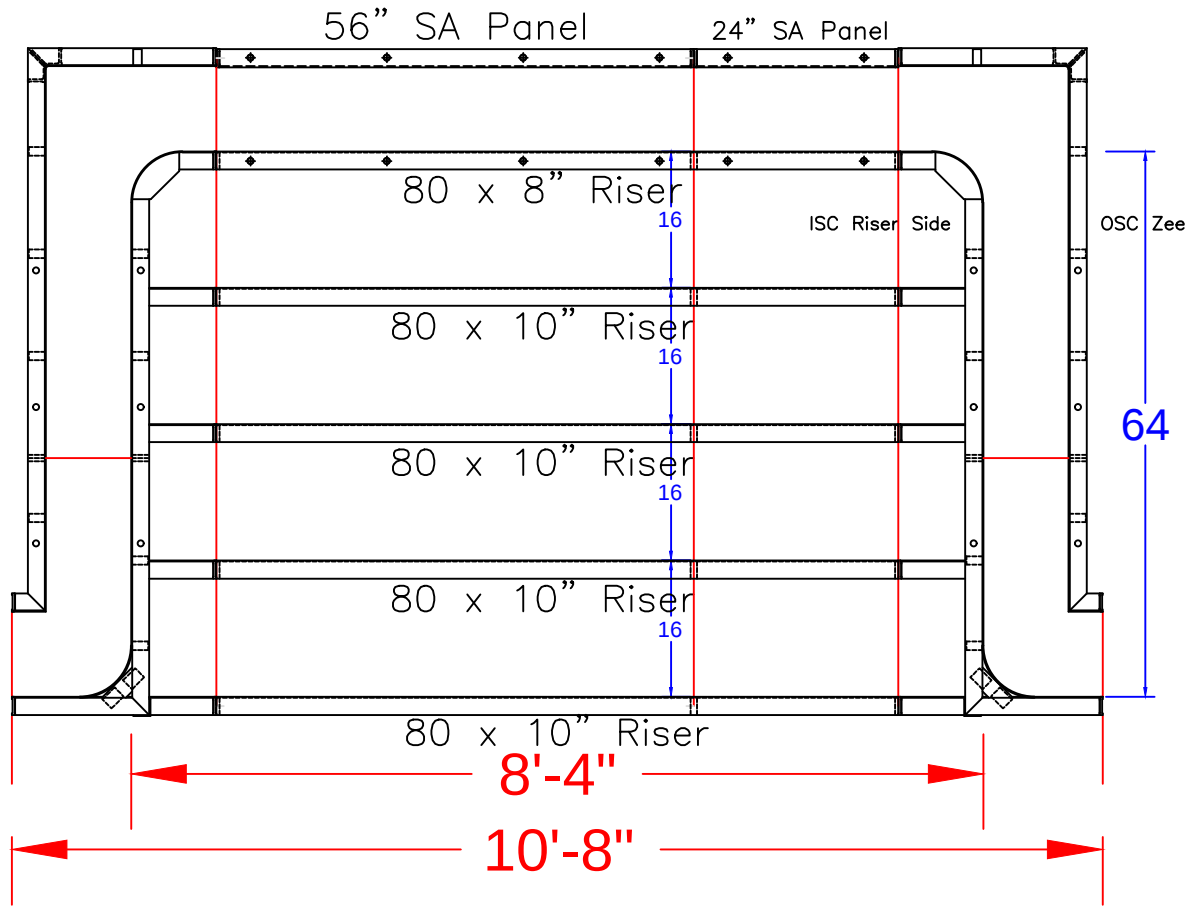

STEP PANEL DESCRIPTIONS	
QTY.	DESCRIPTION
4	80 x 10 Risers
1	80 x 8 Top Riser
1	24 x 48 SA Panel
1	56 x 48 SA Panel-Back Wall
2	4 x 64 x 20 x 48 OSC Zee Panel
2	10 x 64 x 14 x 48 ISC Riser Sides

STEP TIES:

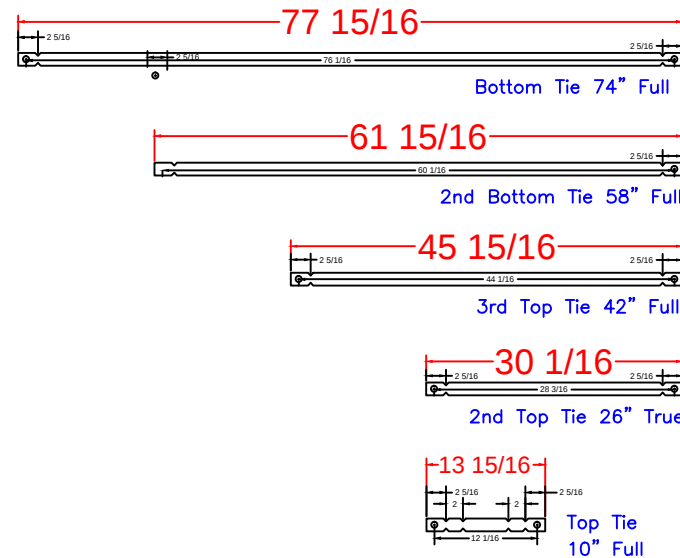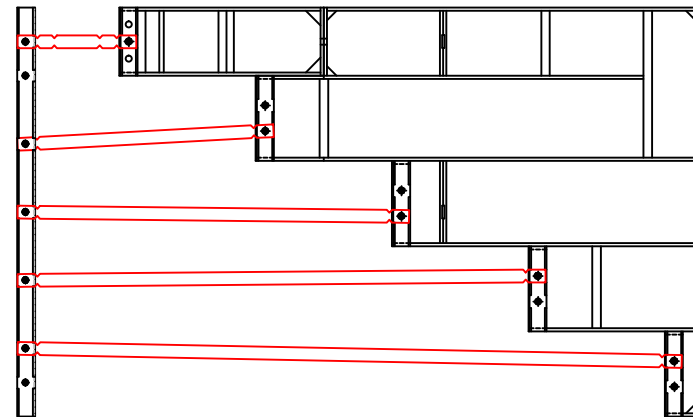

8'-4" Step
Qty(4)
Qty(2)
Qty(2)
Qty(2)
Qty(12)

ZELAYA - 96 Old Queens Blvd



16'-6" x 23'-6" x 39' - Concrete / Vinyl - Aspen
w/ Vinyl Covered Entry Step &
Side Radius Sun Deck w/ Step Out
Pool Perimeter: 114 Ln. Ft.
Pool Area: 679 Sq.Ft.
Approximate Pool Gallons: 17,687 Gallons

Concrete Yards
- Pool Walls & Steps: 20 yards

STEP DETAIL			
JOB #: 555944			
DATE: 7-21-2024			
DRAWN BY: SA			
SCALE: 1' = 1/8 "			



SEASONAL WORLD
WE BUILD BACKYARDS!

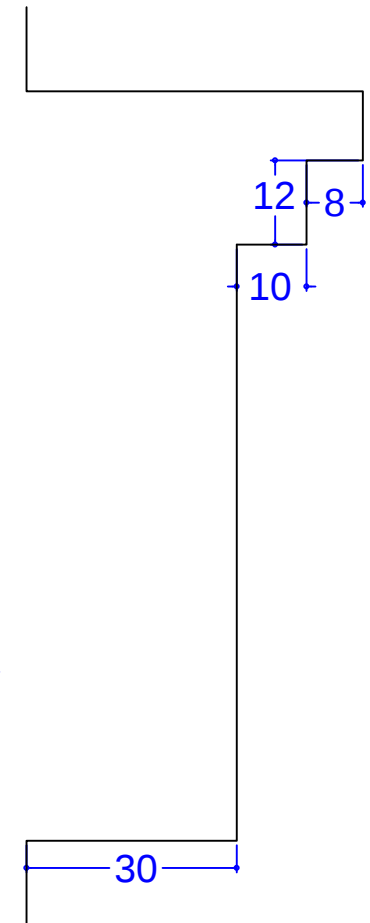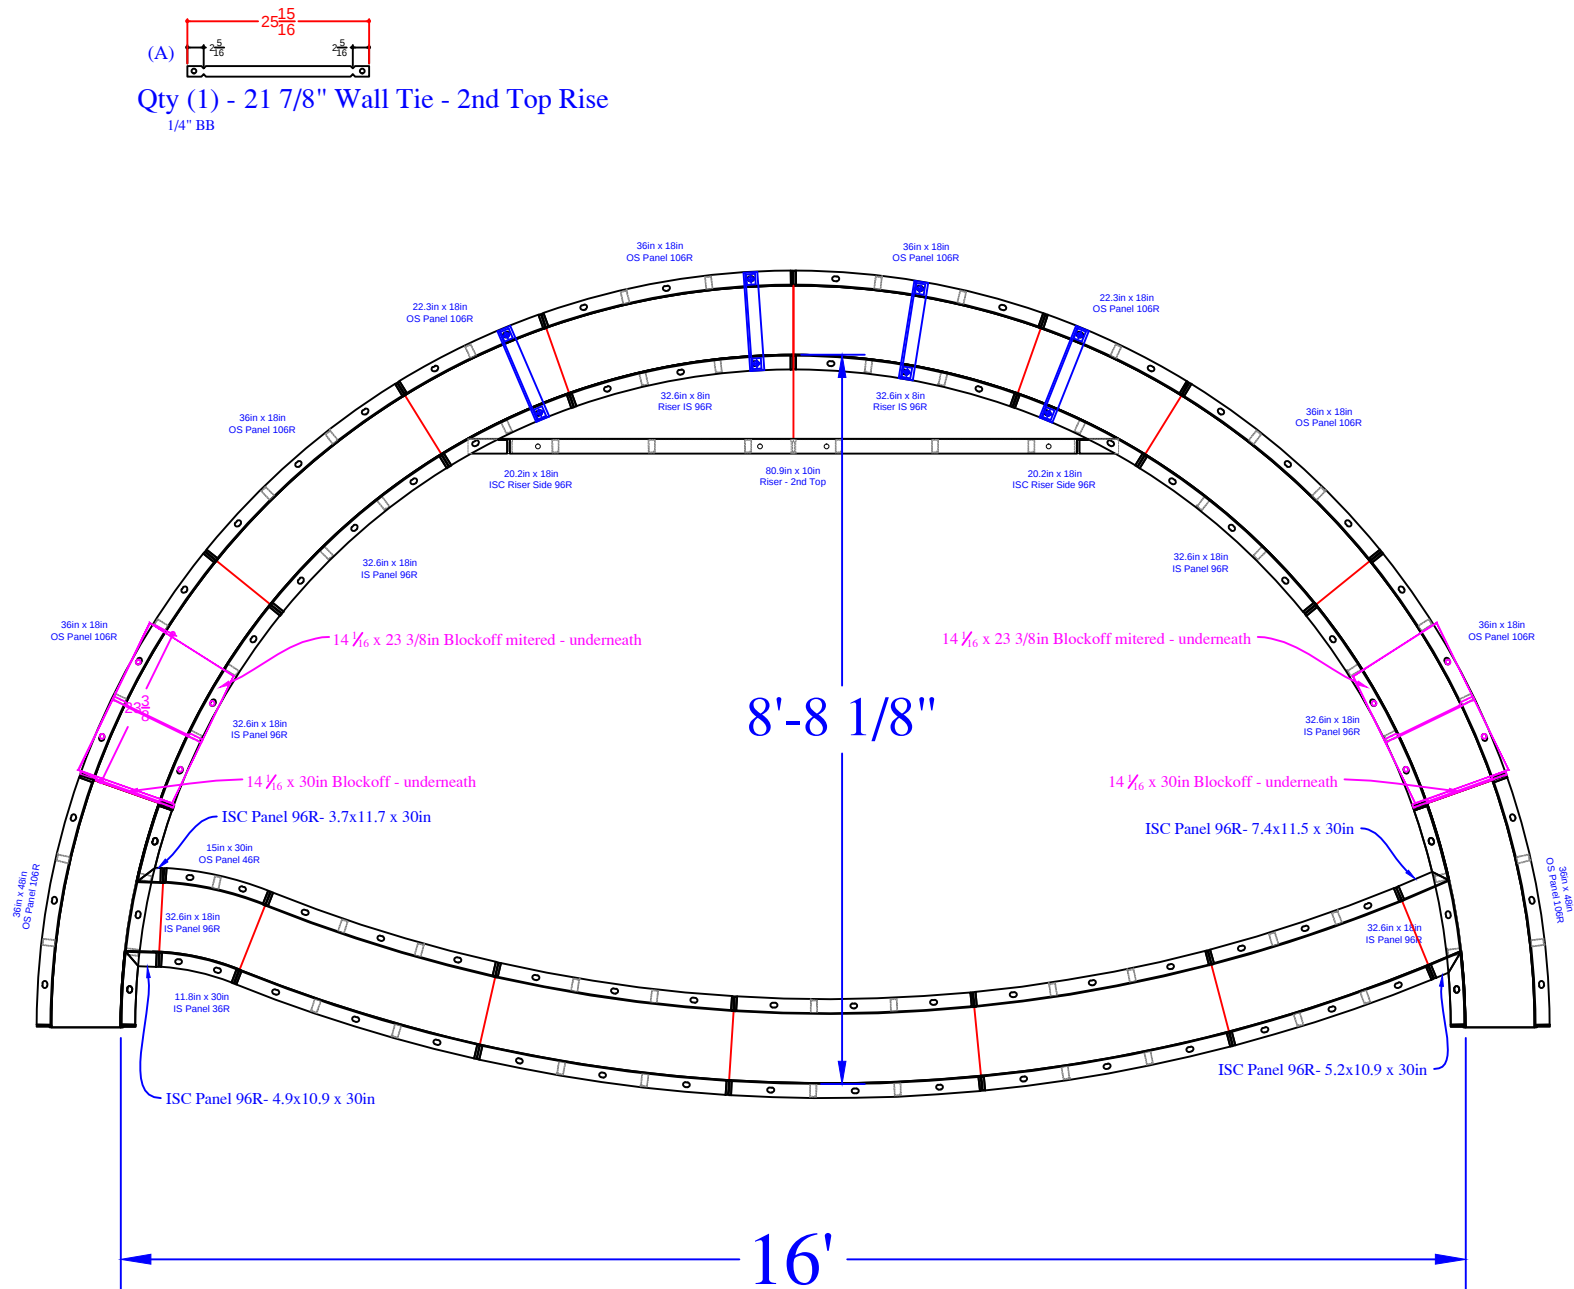

QTY	DESCRIPTION
2	36in x 48in OS Panel 106R
1	30in x 30in OS Panel 226R
4	36in x 30in OS Panel 226R
1	28.7in x 30in IS Panel 216R
4	34.4in x 30in IS Panel 216R
1	15in x 30in OS Panel 46R
1	11.8in x 30in IS Panel 36R
2	22.3in x 18in OS Panel 106R
6	36in x 18in OS Panel 106R
6	32.6in x 18in IS Panel 96R
1	4.9in x 10.9in x 30in ISC Panel 96R
1	5.2in x 10.9in x 30in ISC Panel 96R
1	7.4in x 11.5in x 30in ISC Panel 96R
1	3.7in x 11.7in x 30in ISC Panel 96R
2	32.6in x 8in Riser IS 96R - Top Upper
2	20.2in x 18in ISC Riser Side 96R
1	80.9in x 10in Riser - Bottom Upper
2	14 1/16in x 23.3in Blockoff mitered
2	14 1/16in x 30in Blockoff
4	Parapet Brackets - 10in Wall
1	22" Full Wall Tie "A"- 2nd Top Rise

ZELAYA - 96 Old Queens Blvd

16'-6" x 23'-6" x 39' - Concrete / Vinyl - Aspen
w/ Vinyl Covered Entry Step &
Side Radius Sun Deck w/ Step Out
Pool Perimeter: 114 Ln. Ft.
Pool Area: 679 Sq.Ft.
Approximate Pool Gallons: 17,687 Gallons
Concrete Yards
- Pool Walls & Steps: 20 yards