
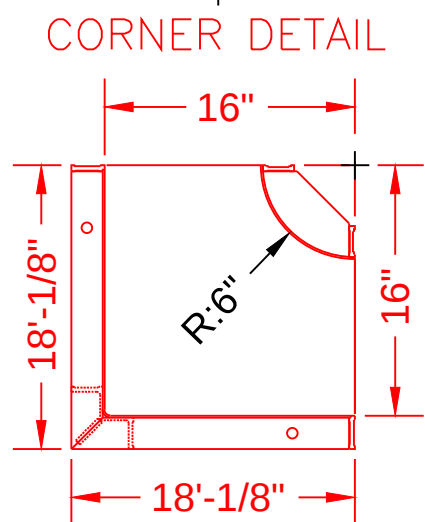


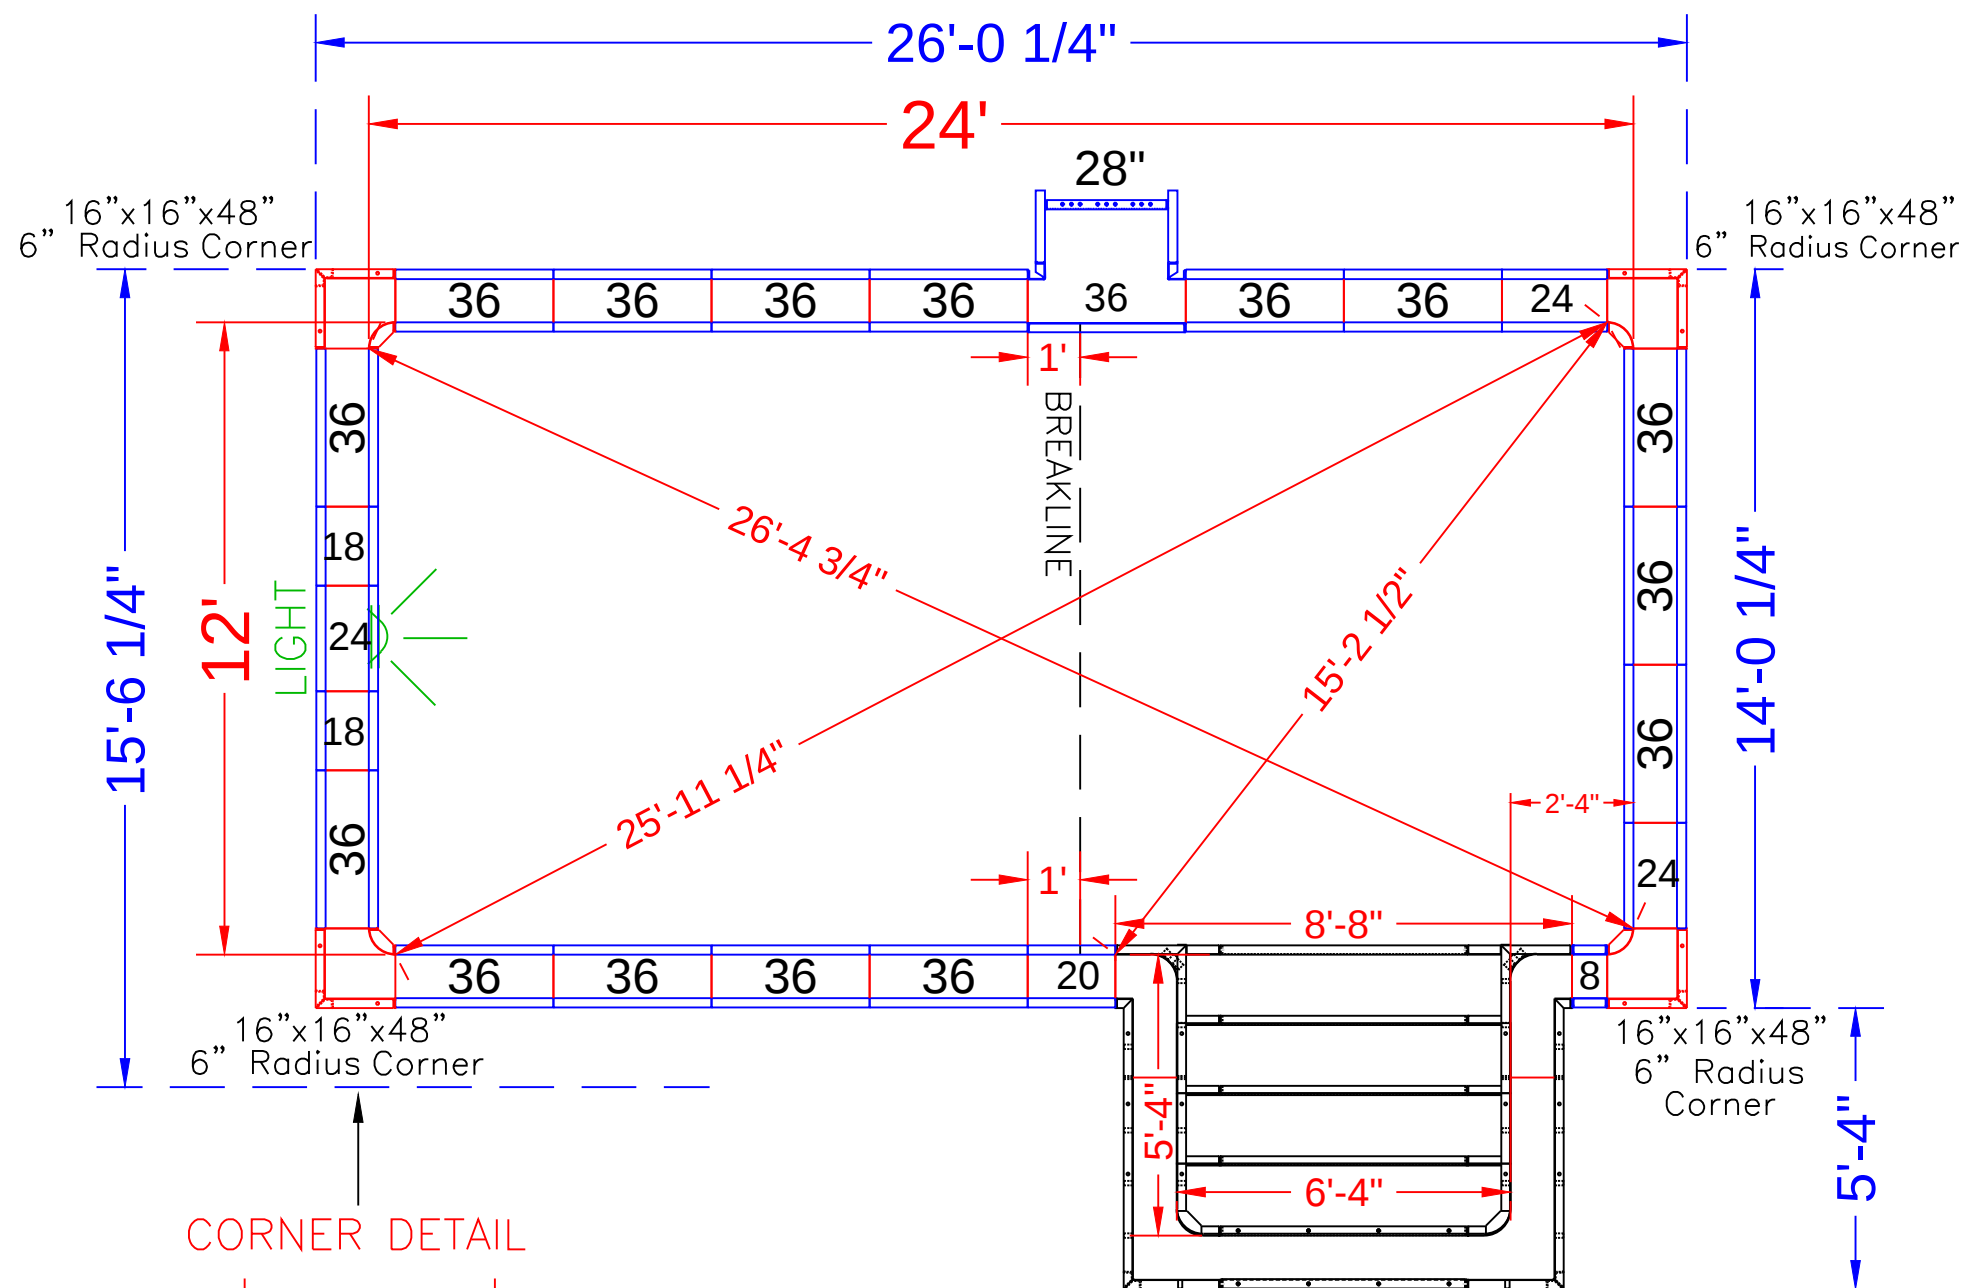

NOTE: SEE CONSTRUCTION PLAN FOR POOL LOCATION

POOL PANEL DESCRIPTIONS

QTY.	DESCRIPTION
1	6'-4" x 5'-4" x 48" Step Assembly w/6" Radius
SEE DETAIL PAGE {	
SKIMMER SIDES {	
2	4" x 20" x 48" Adj Offset Hinged ISC (Pilaster)
4	16" x 16" x 48 w/ Outside Corner-SA (6" Radius)
SKIMMER {	
STRAIGHT PANELS	
2	8" x 48" Panel-SA
4	18" x 48" Panel-SA
2	20" x 48" Panel-SA
6	24" x 48" Panel-SA
1	28" x 48" Panel-SA
31	36" x 48" Panel-SA

ALVARE - 781 West Bay Avenue

12' x 24' - 10" Concrete Wall - Rectangle

w/ 6'-4" x 5'-4" Vinyl Covered Steps

Pool Perimeter = 81'

Pool Area = 321 S. F.

Approximate Gallons of Pool: 10,000 Gallons

Concrete Yards

- Pool Walls: 15.5 yards (14.5 exact)

PANEL LAYOUT

JOB #: 555351



DATE: 5-14-2018

DRAWN BY: SA


REVISIONS



SEASONAL WORLD
WE BUILD BACKYARDS!

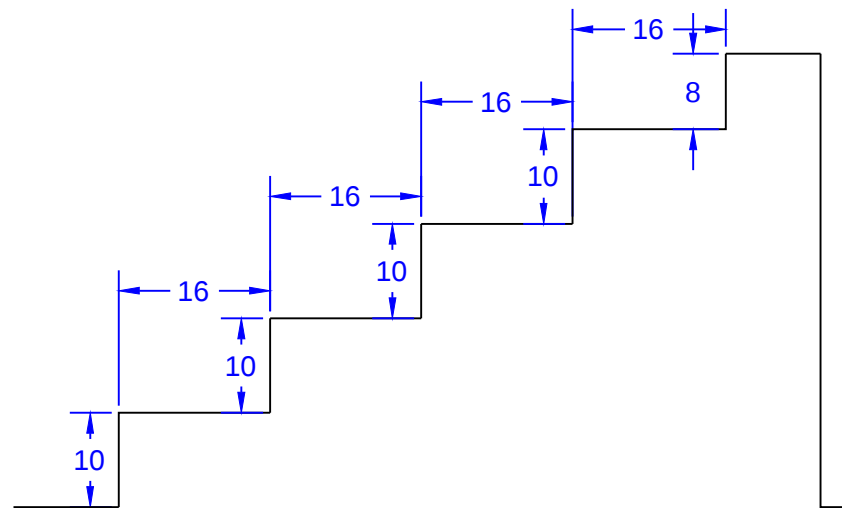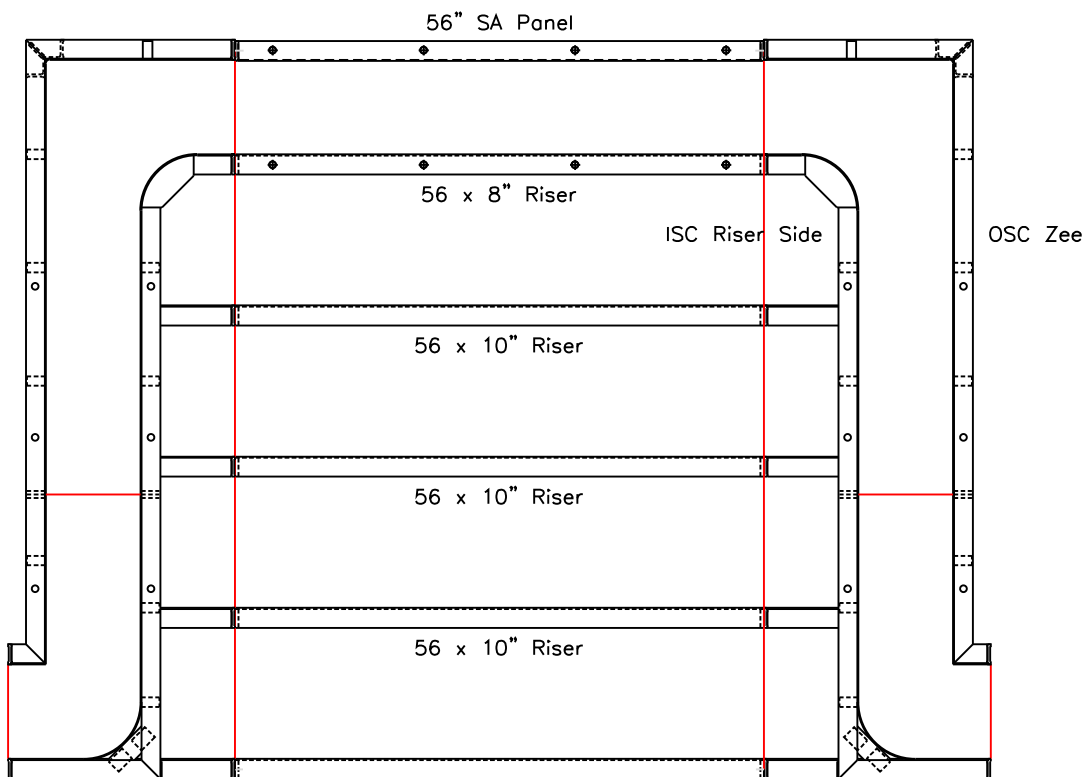

STEP TIES:

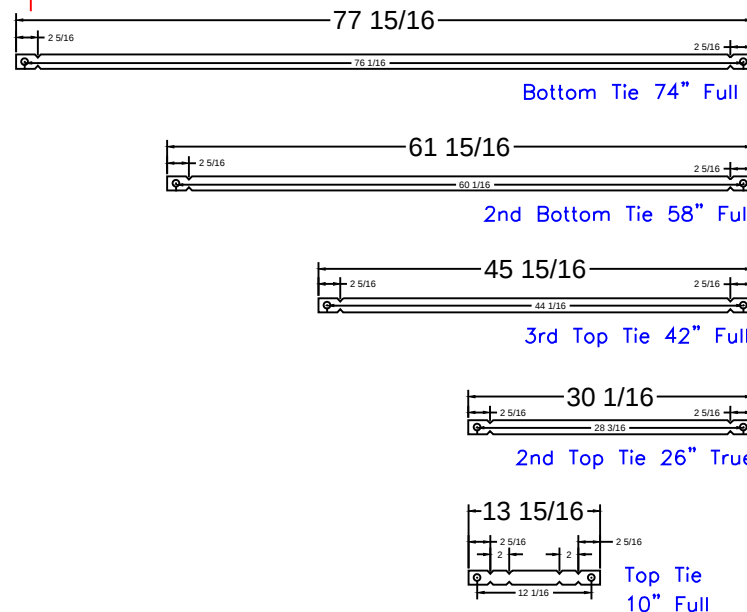

8'-4" Step
Qty(4)

Qty(2)

Qty(2)

Qty(2)

Qty(12)

STEP PANEL DESCRIPTIONS

QTY.	DESCRIPTION
4	56 x 10 Risers
1	56 x 8 Top Riser
1	56 x 48 SA Panel-Back Wall
2	4x64x20 x 48 OSC Zee Panel
2	10x64x14 x 48 ISC Riser Sides

ALVARE - 781 West Bay Avenue

12' x 24' - 10" Concrete Wall - Rectangle

w/ 6'-4" x 5'-4" Vinyl Covered Steps

Pool Perimeter = 81'

Pool Area = 321 S. F.

Approximate Gallons of Pool: 10,000 Gallons

Concrete Yards

- Pool Walls: 15.5 yards (14.5 exact)

STEP DETAIL

JOB #: 555351

DATE: 5-21-2018

SCALE: 1/2" = 1'-0"

DRAWN BY: SA



SEASONAL WORLD
WE BUILD BACKYARDS!