


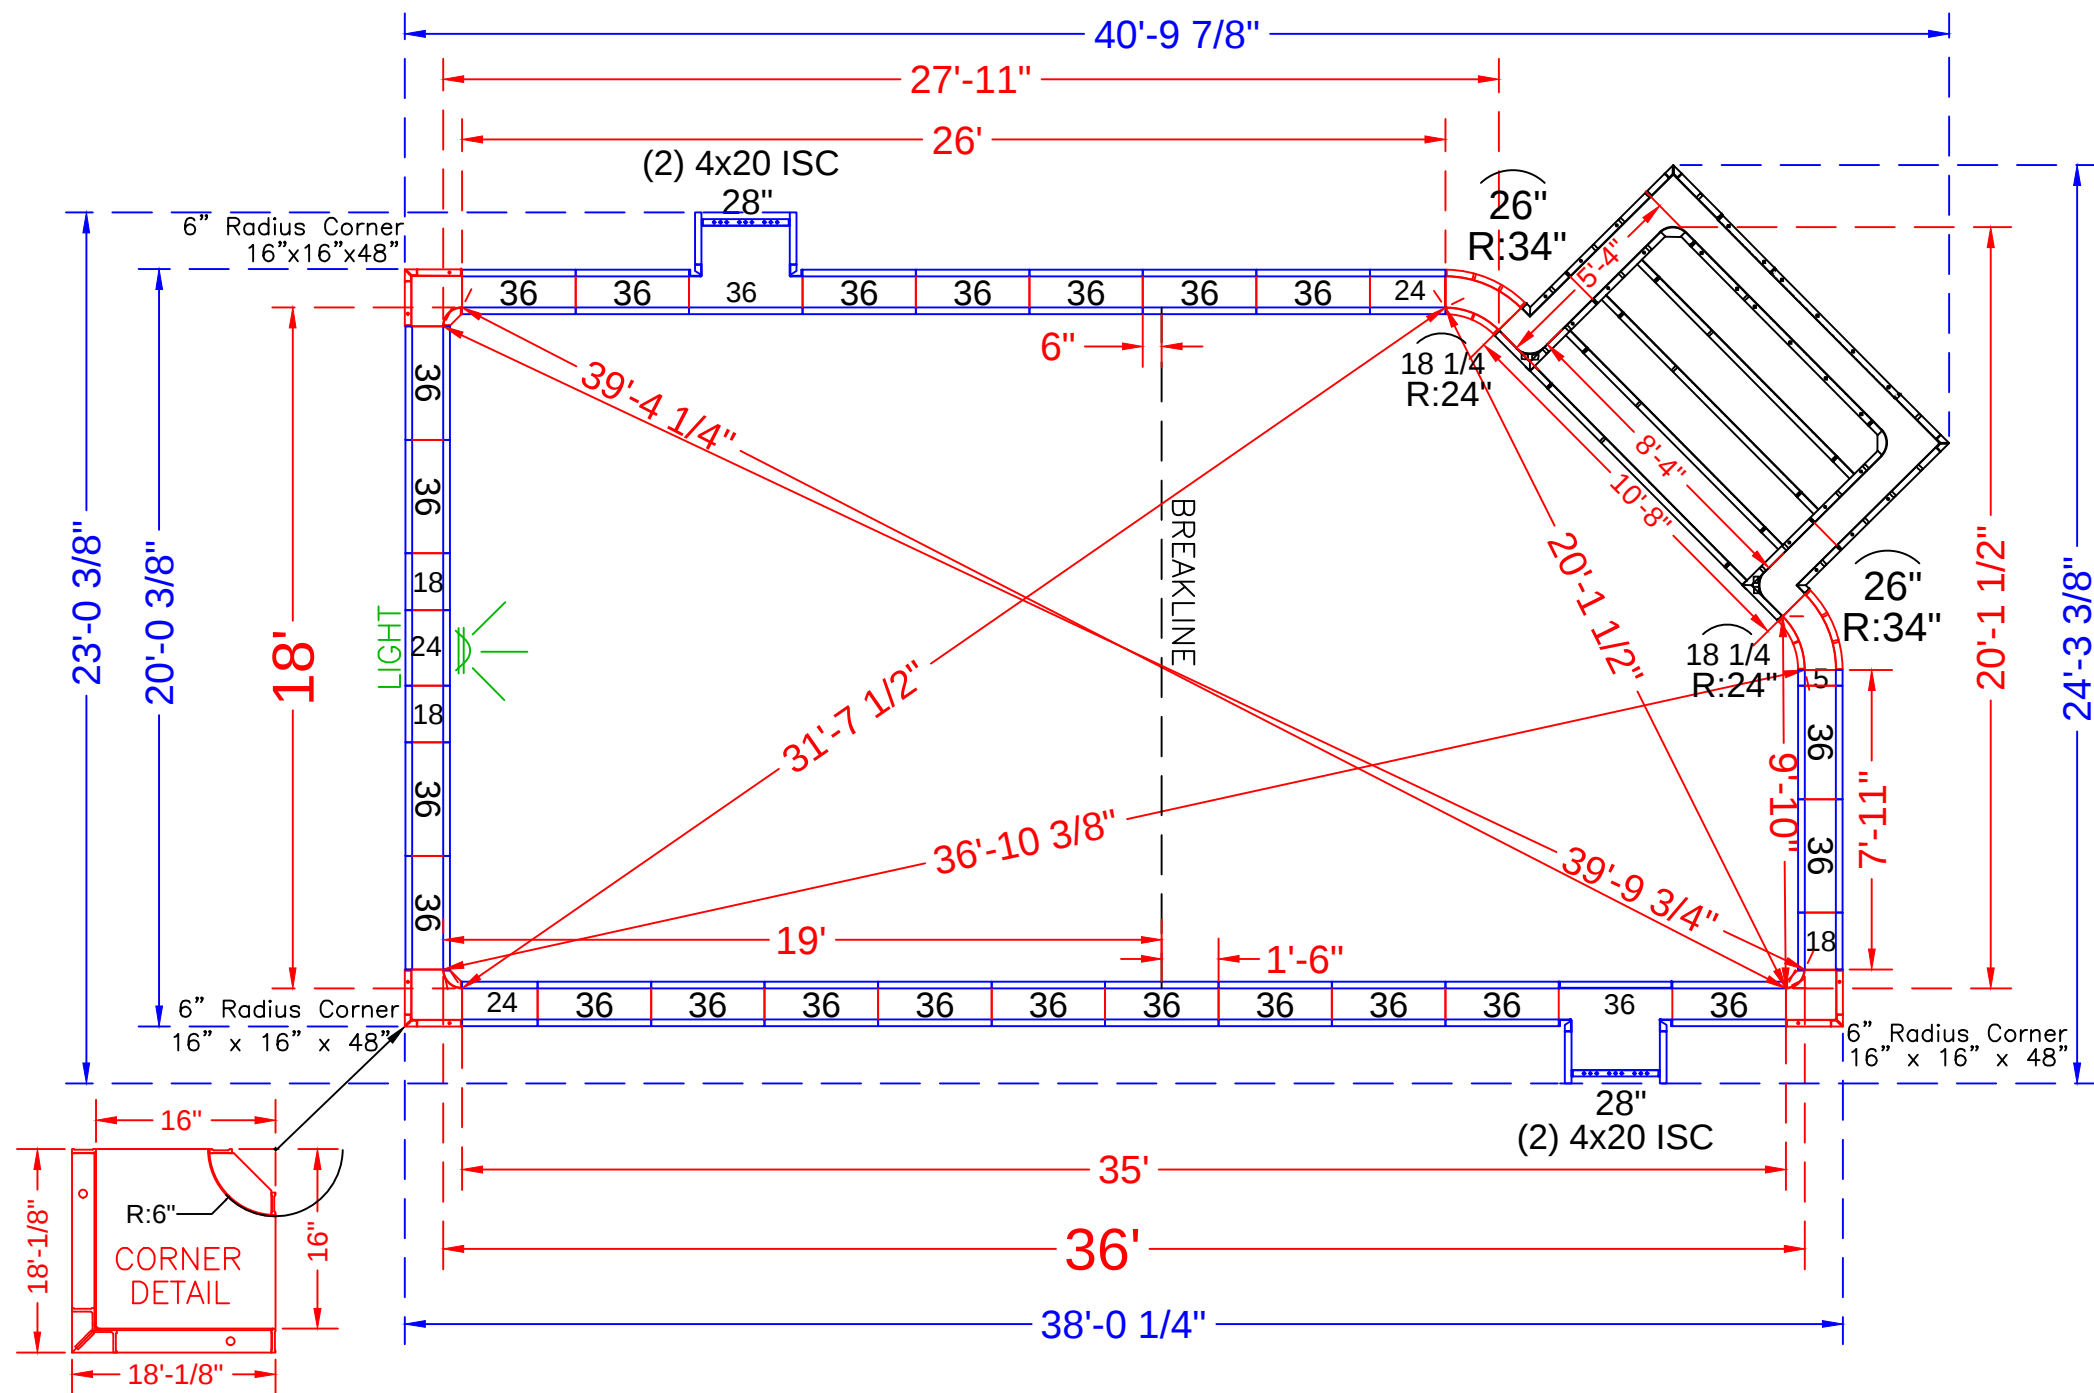

NOTE: See Construction Plan for Pool Location

POOL PANEL DESCRIPTIONS

QTY.	DESCRIPTION
1	8'-4" x 5'-4" x 48" Step Assembly w/6" Radius
4	4" x 20" x 48" Adj Offset Hinged ISC (Pilaster)
3	16" x 16" x 48" w/ Outside Corner-SA (6" Radius)
STRAIGHT PANELS	
2	5" x 48" Panel-SA
6	18" x 48" Panel-SA
6	24" x 48" Panel-SA
2	28" x 48" Panel-SA (Pilaster)
48	36" x 48" Panel-SA

QTY.	RADIUS PANELS
2	18 1/4" x 48" 24" Radius 45° Inside Corners
2	26" x 48" 34" Radius 45° Outside Corners

APPELGET - 2 Deerfield Drive

18' x 36' - 10" Concrete Wall - Rectangle

w/ 8'-4" x 5'-4" Vinyl Covered Steps

Pool Perimeter = 112'

Pool Area = 654 S. F.

Approximate Gallons of Pool: 22,000 Gallons

Concrete Yards

- Pool Walls & Steps: 20 yards (18.8 exact)

PANEL LAYOUT

JOB #: 555219

DATE: 4-30-2017



SCALE: 1' = 1/8 "

DRAWN BY: SA


REVISIONS		




SEASONAL WORLD
WE BUILD BACKYARDS!

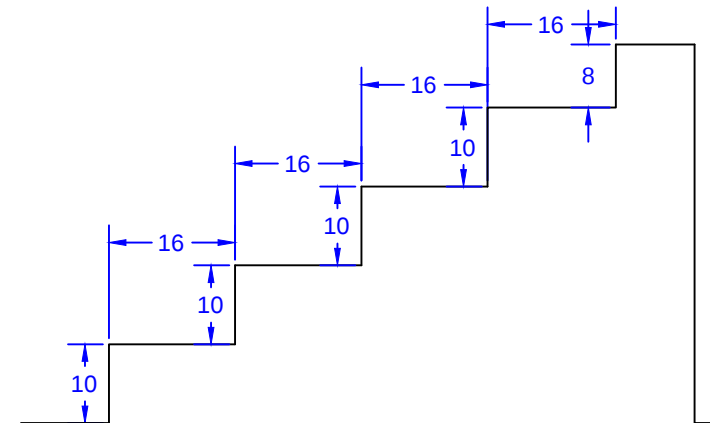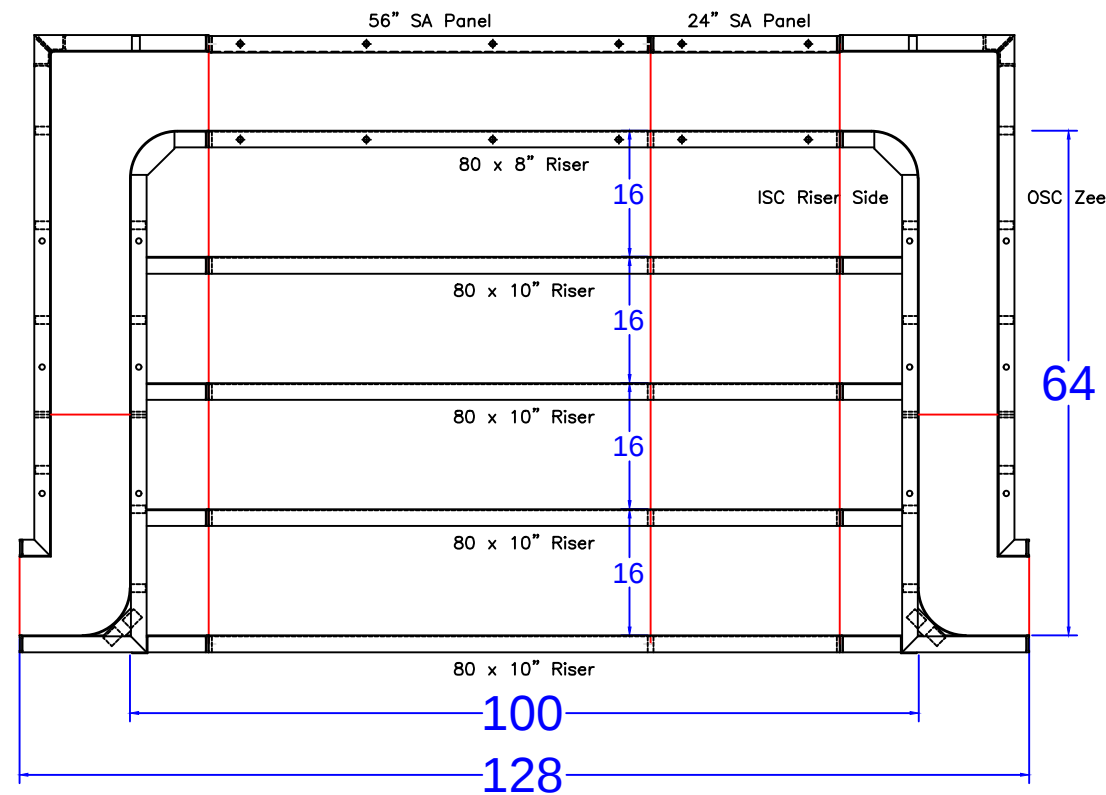

STEP TIES:

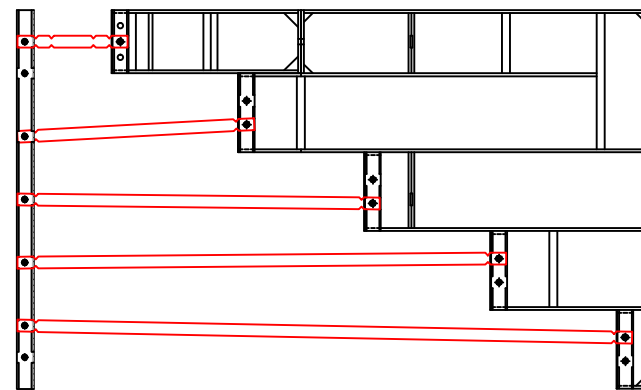

8'-4" x 5'-4" Outside End Step - 6" Radius Corners

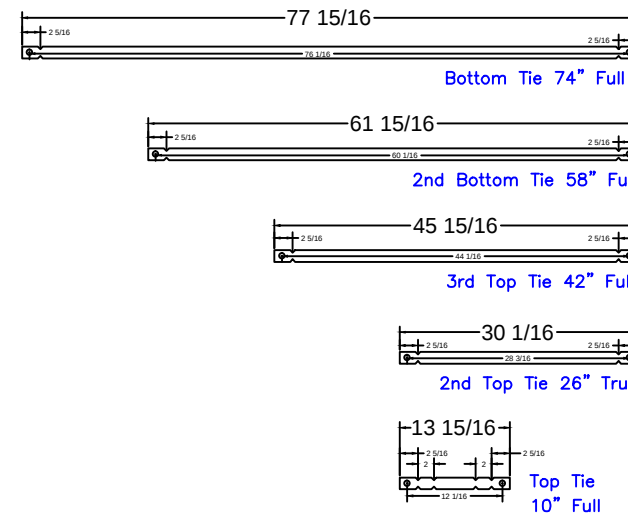

8'-4" Step
Qty(4)
Qty(2)
Qty(2)
Qty(2)
Qty(12)

STEP PANEL DESCRIPTIONS

QTY.	DESCRIPTION
4	80 x 10 Risers
1	80 x 8 Top Riser
1	24 x 48 SA Panel
1	56 x 48 SA Panel-Back Wall
2	4 x 64 x 20 x 48 OSC Zee Panel
2	10 x 64 x 14 x 48 ISC Riser Sides

APPELGET - 2 Deerfield Drive

18' x 36' - 10" Concrete Wall - Rectangle

w/ 8'-4" x 5'-4" Vinyl Covered Steps

Pool Perimeter = 112'

Pool Area = 654 S. F.

Approximate Gallons of Pool: 22,000 Gallons

Concrete Yards

- Pool Walls & Steps: 20 yards (18.8 exact)

STEP DETAIL

JOB #: 555219

DATE: 4-30-2017

SCALE: 1' = 1/8 "

DRAWN BY: SA



SEASONAL WORLD
WE BUILD BACKYARDS!