


NODE POINT MEASUREMENTS

A-B = 30' (HOUSE)	E-F = 13'-0 ³ / ₈ "	K-L = 14'-10 ³ / ₈ "
A-C = 26'-1 ¹ / ₄ "	E-G = 20'-8 ⁵ / ₈ "	K-M = 36'-2 ³ / ₄ "
A-D = 36'-3 ⁵ / ₈ "	E-H = 25'-6 ⁵ / ₈ "	K-N = 33'-7 ³ / ₄ "
A-E = 35'-2 ⁵ / ₈ "	E-I = 19'-8 ¹ / ₂ "	K-O = 36'-7"
A-F = 45'-10 ³ / ₄ "	E-J = 18'-9 ⁵ / ₈ "	K-P = 20'-1 ¹ / ₄ "
A-G = 48'-10 ¹ / ₄ "	E-K = 23'-10 ¹ / ₈ "	K-Q = 19'-5 ³ / ₈ "
A-H = 48'-0 ¹ / ₄ "	E-L = 23'-0 ³ / ₄ "	
A-I = 43'-4 ⁵ / ₈ "	E-M = 12'-5 ¹ / ₄ "	L-M = 33'-1 ⁷ / ₈ "
A-J = 43'	E-N = 16'-9 ⁷ / ₈ "	L-N = 38'-3 ³ / ₄ "
A-K = 41'-7 ¹ / ₂ "	E-O = 19'-5 ³ / ₄ "	L-O = 41'-3 ⁵ / ₈ "
A-L = 27'-2 ¹ / ₈ "	E-P = 23'-10"	L-P = 32'-2 ⁵ / ₈ "
A-M = 36'-4 ⁷ / ₈ "	E-Q = 22'-10 ⁵ / ₈ "	L-Q = 31'-4 ¹ / ₈ "
A-N = 51'-5 ⁵ / ₈ "		
A-O = 53'-9 ¹ / ₈ "	F-G = 9'-6 ⁷ / ₈ "	M-N = 18'-5 ⁷ / ₈ "
A-P = 55'-1 ³ / ₄ "	F-H = 16'-10 ³ / ₈ "	M-O = 19'-8 ¹ / ₈ "
A-Q = 54'-1 ⁷ / ₈ "	F-I = 12'-8 ⁷ / ₈ "	M-P = 34'-0 ³ / ₈ "
	F-J = 11'-9 ³ / ₈ "	M-Q = 33'-2 ¹ / ₄ "
B-C = 25'-6 ¹ / ₄ "	F-K = 18'-10 ³ / ₈ "	
B-D = 30'-4 ⁵ / ₈ "	F-L = 26'-3 ¹ / ₈ "	N-O = 3'
B-E = 28'-4 ⁵ / ₈ "	F-M = 23'-6 ⁵ / ₈ "	N-P = 21'-4 ³ / ₈ "
B-F = 30'-0 ¹ / ₂ "	F-N = 14'-11 ³ / ₈ "	N-Q = 20'-10 ³ / ₄ "
B-G = 26'-11 ¹ / ₂ "	F-O = 17'-9 ⁷ / ₈ "	
B-H = 22'-2 ³ / ₈ "	F-P = 10'-9 ⁷ / ₈ "	O-P = 23'-6 ¹ / ₂ "
B-I = 20'	F-Q = 9'-10 ⁵ / ₈ "	O-Q = 23'-1 ⁷ / ₈ "
B-J = 20'-5 ³ / ₈ "		P-Q = 1'
B-K = 15'-2 ¹ / ₄ "	G-H = 8'-0 ³ / ₄ "	
B-L = 5'-8 ³ / ₈ "	G-I = 6'-11 ⁵ / ₈ "	
B-M = 38'-9 ³ / ₈ "	G-J = 6'-7"	
B-N = 43'	G-K = 12'-8"	
B-O = 46'	G-L = 24'-10 ¹ / ₄ "	
B-P = 34'-6 ¹ / ₈ "	G-M = 32'-5 ¹ / ₄ "	
B-Q = 33'-8 ⁵ / ₈ "	G-N = 23'-11"	
	G-O = 26'-7 ¹ / ₄ "	
C-D = 10'-2 ⁵ / ₈ "	G-P = 7'-6 ³ / ₄ "	
C-E = 9'-2 ³ / ₈ "	G-Q = 6'-9 ⁷ / ₈ "	
C-F = 21'-4 ¹ / ₂ "		
C-G = 27'-3 ³ / ₄ "	H-I = 6'	
C-H = 30'-1 ³ / ₈ "	H-J = 6'-9 ¹ / ₂ "	
C-I = 24'-1 ³ / ₄ "	H-K = 7'-0 ³ / ₈ "	
C-J = 23'-5 ⁵ / ₈ "	H-L = 21'-8 ⁵ / ₈ "	
C-K = 26'-4"	H-M = 37'-10 ³ / ₄ "	
C-L = 19'-9 ⁷ / ₈ "	H-N = 31'-8 ¹ / ₈ "	
C-M = 13'-9 ⁵ / ₈ "	H-O = 34'-5 ³ / ₈ "	
C-N = 25'-5 ⁵ / ₈ "	H-P = 14'-6 ⁷ / ₈ "	
C-O = 27'-10 ³ / ₈ "	H-Q = 14'-1"	
C-P = 31'-10 ¹ / ₈ "		
C-Q = 30'-10 ¹ / ₄ "	I-J = 1'	
	I-K = 6'-3"	
D-E = 2'	I-L = 18'-1"	
D-F = 13'-5 ⁵ / ₈ "	I-M = 32'-1 ³ / ₈ "	
D-G = 21'-9"	I-N = 27'-7 ⁷ / ₈ "	
D-H = 27'	I-O = 30'-6 ⁵ / ₈ "	
D-I = 21'-2 ⁷ / ₈ "	I-P = 14'-6 ³ / ₈ "	
D-J = 20'-3 ⁵ / ₈ "	I-Q = 13'-9 ¹ / ₈ "	
D-K = 25'-7 ¹ / ₄ "		
D-L = 25'-0 ¹ / ₂ "	J-K = 7'-1 ⁵ / ₈ "	
D-M = 10'-10 ⁷ / ₈ "	J-L = 18'-3 ¹ / ₂ "	
D-N = 15'-4 ¹ / ₈ "	J-M = 31'-2 ³ / ₈ "	
D-O = 17'-10 ³ / ₄ "	J-N = 26'-8"	
D-P = 24'-3 ³ / ₈ "	J-O = 29'-6 ⁷ / ₈ "	
D-Q = 23'-4 ¹ / ₄ "	J-P = 14'-1"	
	J-Q = 13'-3 ¹ / ₄ "	

RADI MEASUREMENTS

C = 9' RADIUS
D = 6' RADIUS
E = 8' RADIUS
F = 6' RADIUS
G = 3' RADIUS
H = 4' RADIUS
I = 10' RADIUS
J = 11' RADIUS
K = 4' RADIUS
L = 10'-9 ⁷ / ₈ " RADIUS
M = 4'-9 ⁷ / ₈ " RADIUS
N = 8'-9 ⁷ / ₈ " RADIUS
O = 11'-9 ⁷ / ₈ " RADIUS
P = 4'-9 ⁷ / ₈ " RADIUS
Q = 3'-9 ⁷ / ₈ " RADIUS

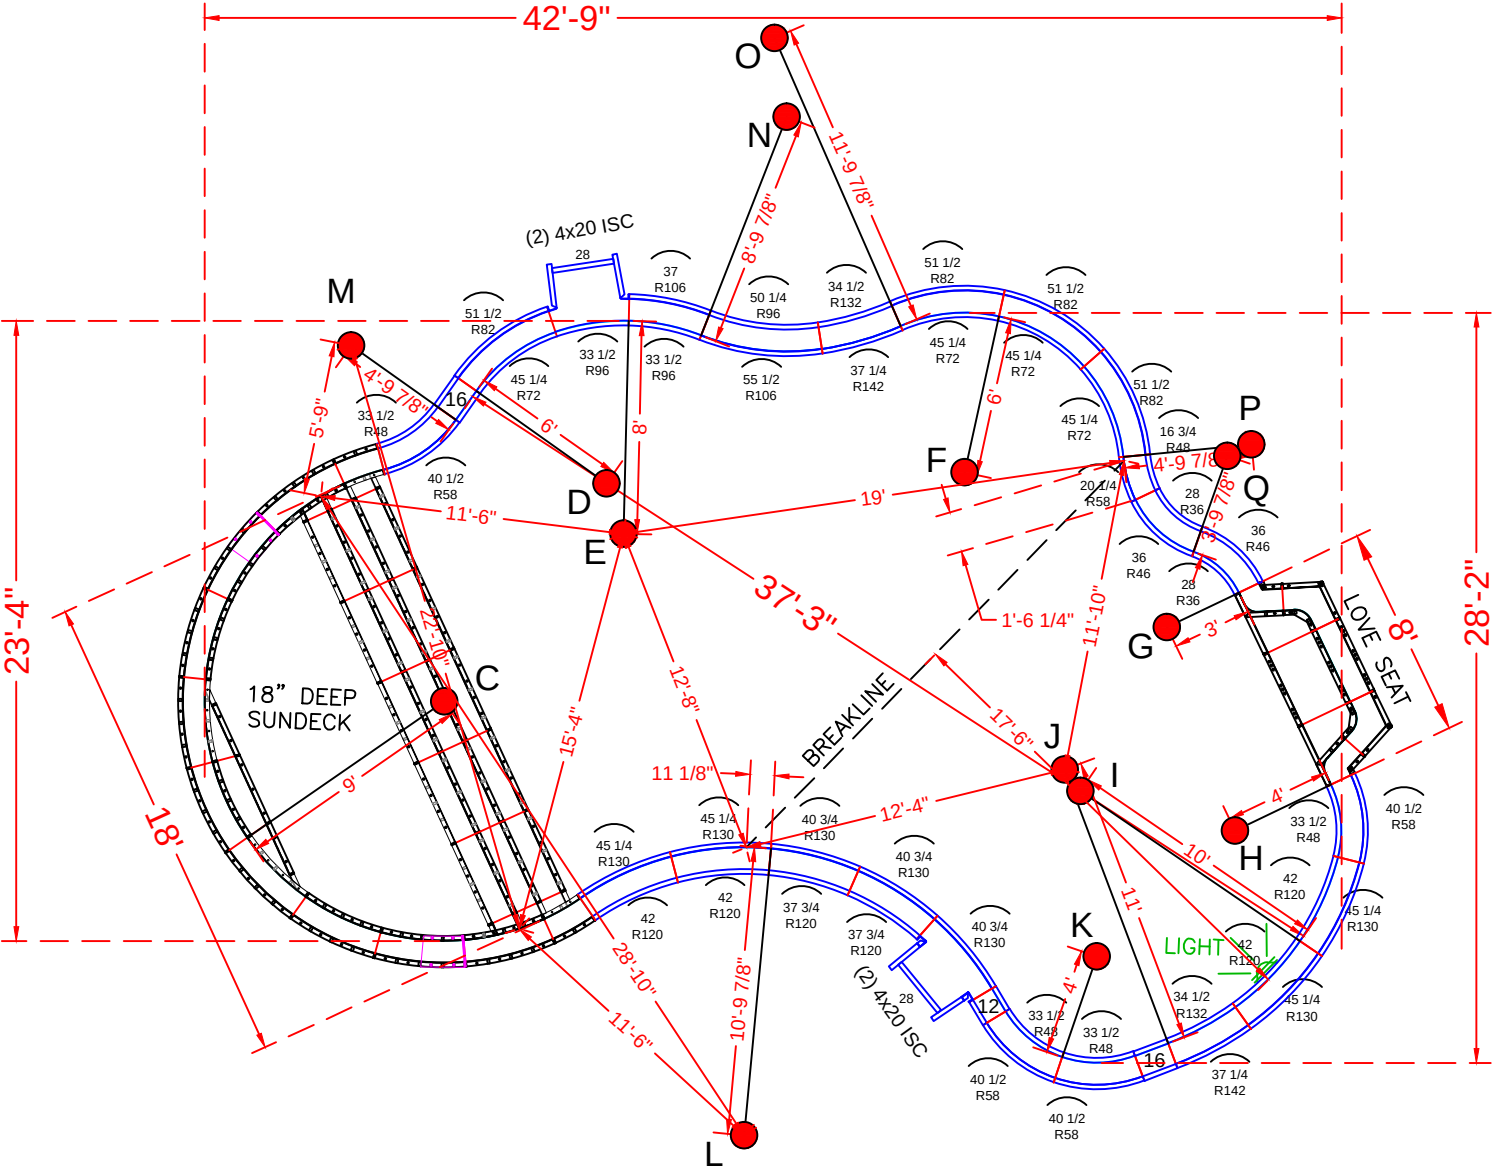

POOL PANEL DESCRIPTIONS

SEE DETAIL PAGE {
SKIMMER SIDES {
SEE DETAIL PAGE {

SKIMMER {

QTY.	DESCRIPTION
1	9' Radius Sundeck / Step Assembly
4	4" x 20" x 48" Adj Offset Hinged ISC (Pilaster)
1	6' Straight Love Seat Assembly
	STRAIGHT PANELS
2	12" x 48" Straight
4	16" x 48" Straight
2	28"x 48" Straight
	RADIUS PANELS
2	28" x 48" 36" Radius IS Panel
2	36" x 48" 46" Radius OS Panel
1	16 3/4" x 48" - 48" Radius Panel
1	20 1/4" x 48" - 58" Radius Panel
4	33 1/2" x 48" - 48" Radius Panel
4	40 1/2" x 48" - 58" Radius Panel
4	45 1/4" x 48" - 72" Radius Panel
4	51 1/2" x 48" - 82" Radius Panel
2	33 1/2" x 48" - 96" OS Radius Panel
1	37" x 48" - 106" IS Radius Panel
1	50 1/4" x 48" - 96" IS Radius Panel
1	55 1/2" x 48" - 106" OS Radius Panel
2	37 3/4" x 48" 120" Radius OS Panel
3	40 3/4" x 48" 130" Radius IS Panel
4	42" x 48" - 120" Radius Panel (Light Panel)
4	45 1/4" x 48" - 130" Radius Panel
2	34 1/2" x 48" - 132" OS Radius Panel
2	37 1/4" x 48" - 142" IS Radius Panel

BARBOUR - 8 Fagun's Run


18' x 36' - 10" Concrete Wall - Sierra
w/ 18' Wide Vinyl Covered Sun Deck / Steps
Pool Perimeter = 120' Pool Area = 810 S. F.
Approximate Pool Gallons: 24,820 Gallons
Concrete Yards
- Pool Walls & Sundeck: 20 yards (18.6 exact)

PANEL LAYOUT


JOB #: 500408
DATE: 10-21-2014
SCALE: 1' = 1/8 "
DRAWN BY: SA & LH

REVISIONS		




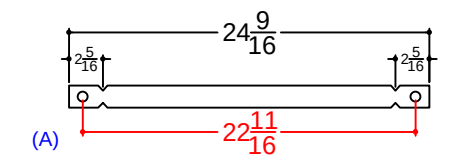

Overall Length	Set	
24 9/16"	8.28	③

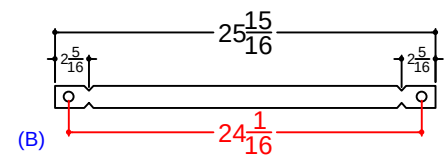

Overall Length	Set	
25 15/16"	8.74	③

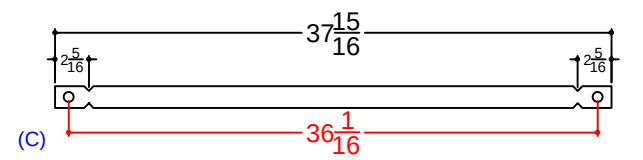

Overall Length	Set	
37 15/16"	9.55	④

- Pool Walls & Sundeck: 20 yards (18.6 exact)

QTY.	DESCRIPTION
1	37 11/16 x 8 108R IS Panel - Top Riser
2	7 15/32 x 37 11/16 ISC Riser Side x 18 108R IS Panel
6	37 11/16 x 18 108R IS Panel
2	8 x 18 27/32 ISC Riser Side x 48 108R IS Panel
7	41 5/32 x 18 118R OS Panel
2	41 5/32 x 48 118R OS Panel
2	20 9/16 x 48 118R OS Panel
2	7 5/16 x 12 ISC x 10 108R IS Panel
2	5 3/4 x 15 21/32 ISC x 30 108R IS Panel
1	84 x 10 Riser - 2nd Top
6	80 x 10 Risers - Lower Wall
3	40 x 10 Risers - Lower Wall
5	40 x 30 Wall Panel SA
2	14 1/16 x 19 27/32 Blockoff
2	14 1/16 x 30 Blockoff


SUN DECK DETAIL			
JOB #: 500408			
DATE: 10-21-2014			
SCALE: 1' = 1/8"			
DRAWN BY: SA & LH			



SEASONAL WORLD

WE BUILD BACKYARDS!

LOVE SEAT PANEL DESCRIPTIONS	
QTY.	DESCRIPTION
2	16 3/4" x 16 3/4" x 48" OSC
2	3 1/4" x 9 1/4" x 48" ISC
1	36" x 48" SA Panel
2	10 3/16" x 10 3/16" x 24" ISC 8" Radius - Fixed 67.5° Bench Form
2	30" x 15 29/32" x 48" OSC 6" Radius - Fixed 67.5° Riser Side
2	36" x 24" SA Panel

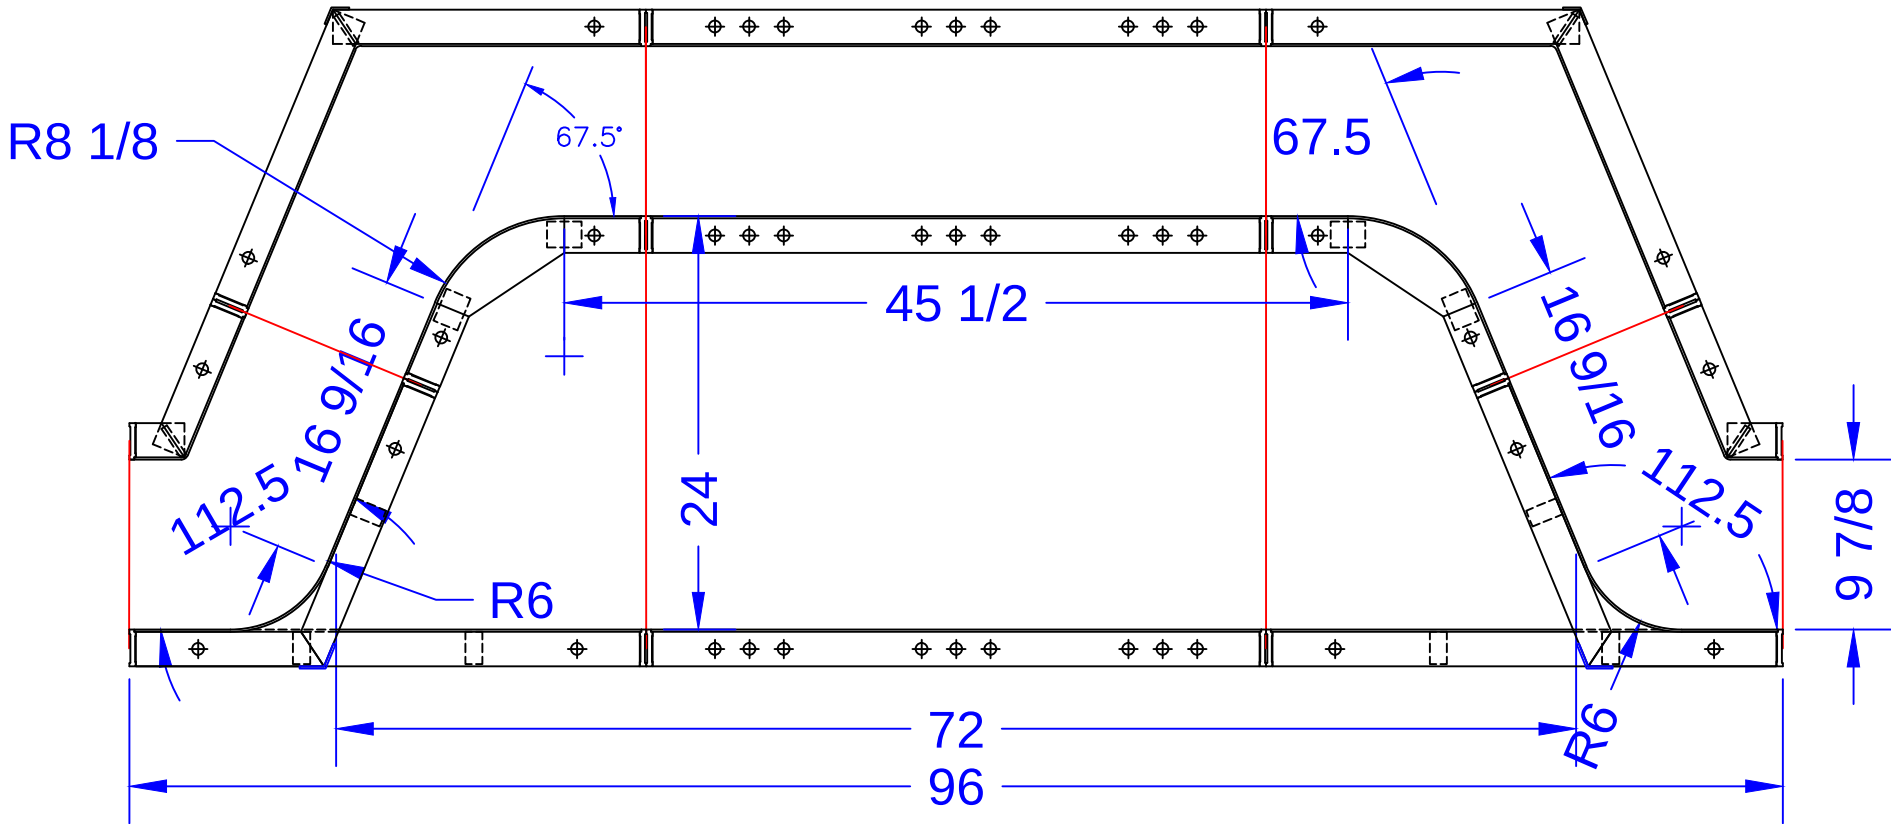

34" Full Pool Tie 1/4" BB DRN

BARBOUR - 8 Fagun's Run
 18' x 36' - 10" Concrete Wall - Sierra
 w/ 18' Wide Vinyl Covered Sun Deck / Steps
 Pool Perimeter = 120' Pool Area = 810 S. F.
 Approximate Pool Gallons: 24,820 Gallons
 Concrete Yards
 - Pool Walls & Sundeck: 20 yards (18.6 exact)

BENCH DETAIL			
JOB #: 500408			
DATE: 10-21-2014			
SCALE: 1' = 1/8 "			
DRAWN BY: SA & LH			



SEASONAL WORLD
WE BUILD BACKYARDS!