

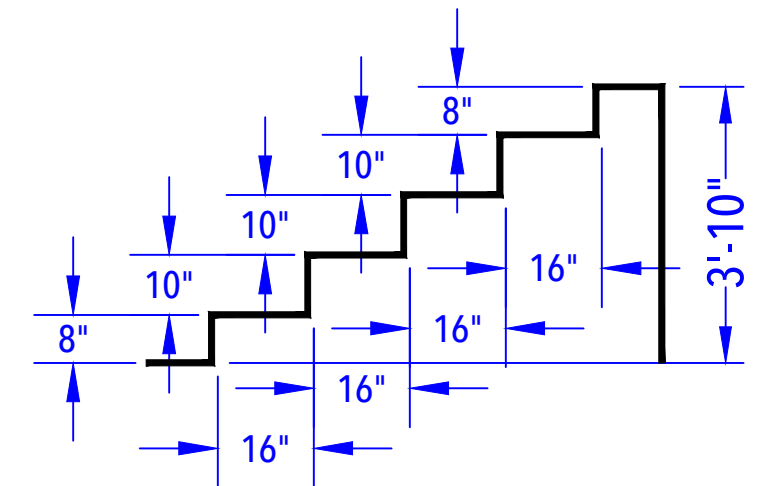


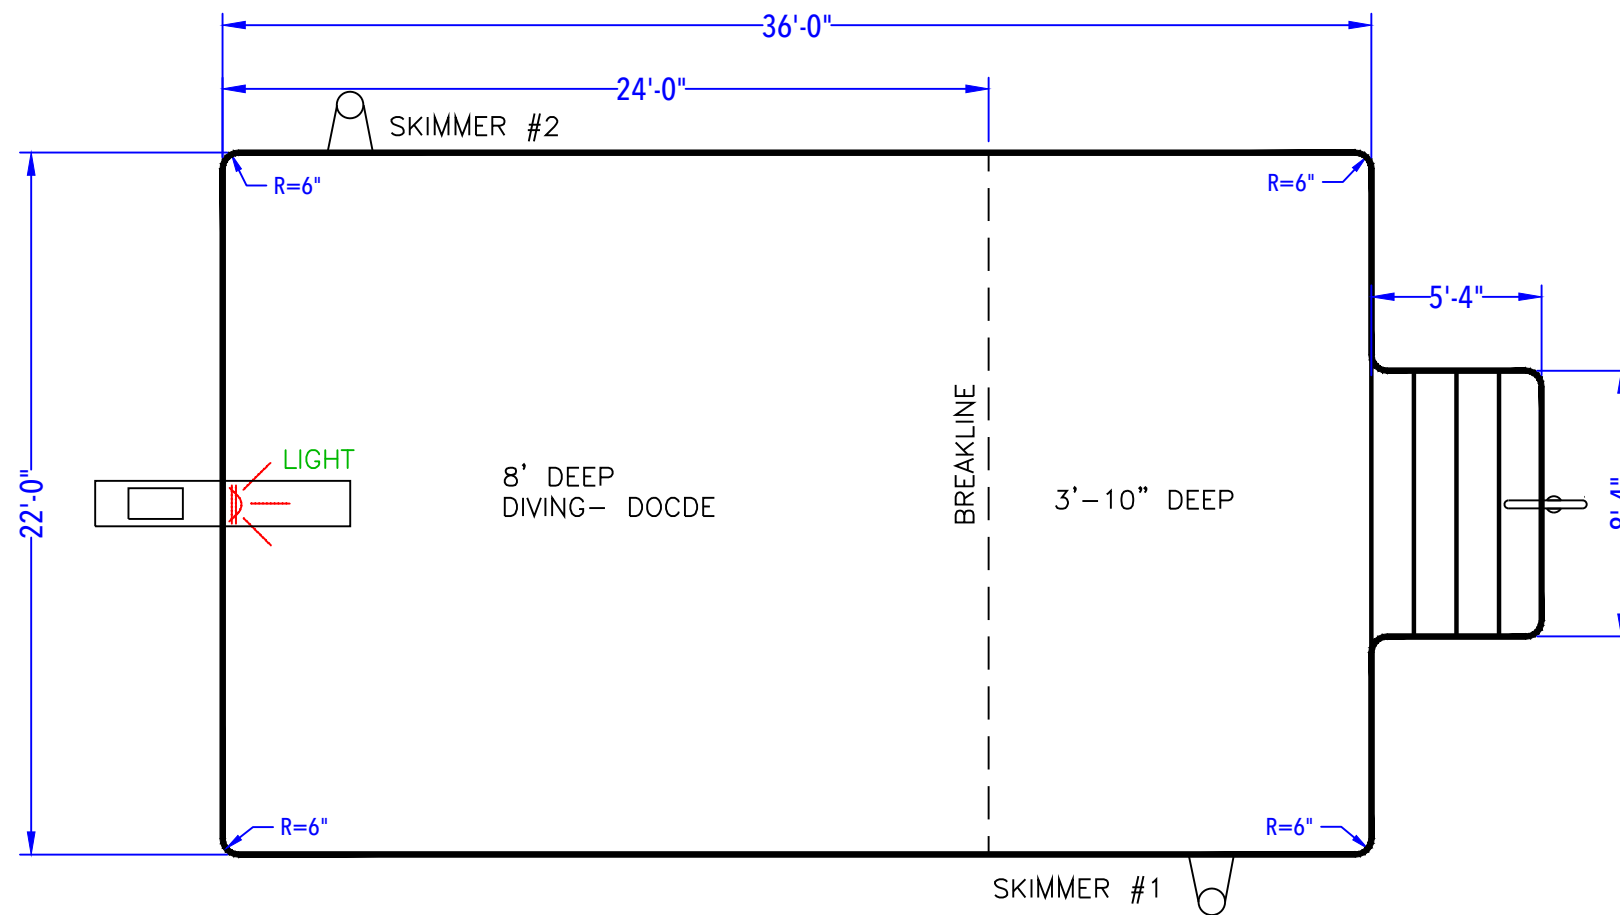

ENTRY STEP DETAIL
(After Concrete & Liner)
N.T.S.

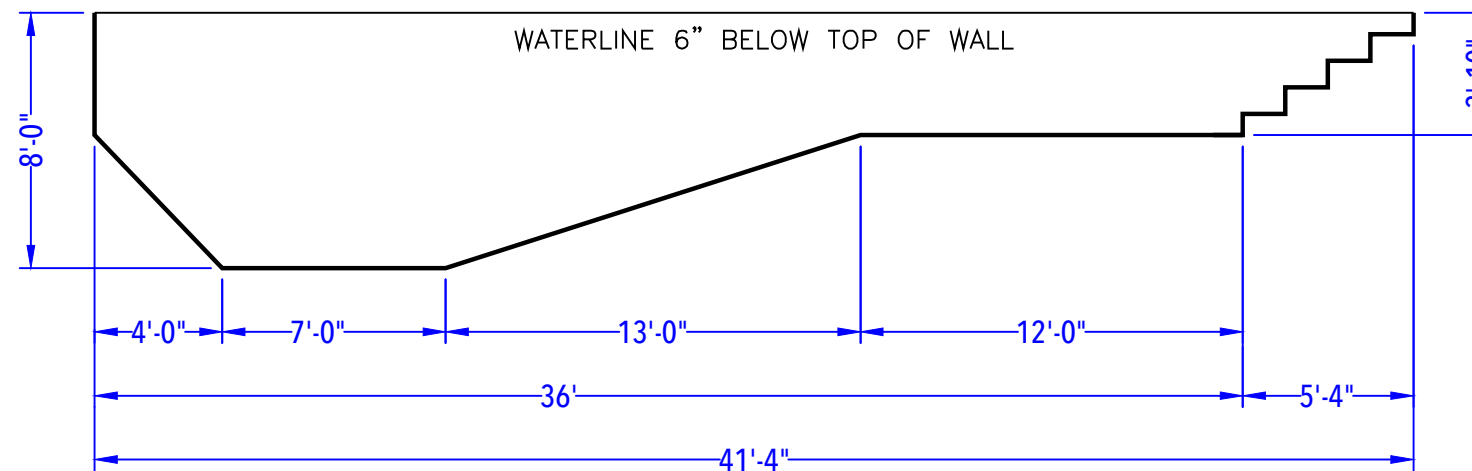

DEPTH DETAIL

BEDFORD - 485 Whiton Road

22' x 36' - 10" Concrete Wall - Rectangle
w/ 8'-4" x 5'-4" Vinyl Covered Step
Pool Perimeter = 129' Pool Area = 837 S. F.
Approximate Gallons of Pool: 34,055 Gallons

CUSTOMER APPROVAL:

X _____ DATE: _____.

POOL LAYOUT PLAN

JOB #: 500356
DATE: 03-26-2014
SCALE: 1' = 1/6"
DRAWN BY: LKH

NO.	REVISION	DATE



SEASONAL WORLD
WE BUILD BACKYARDS!