

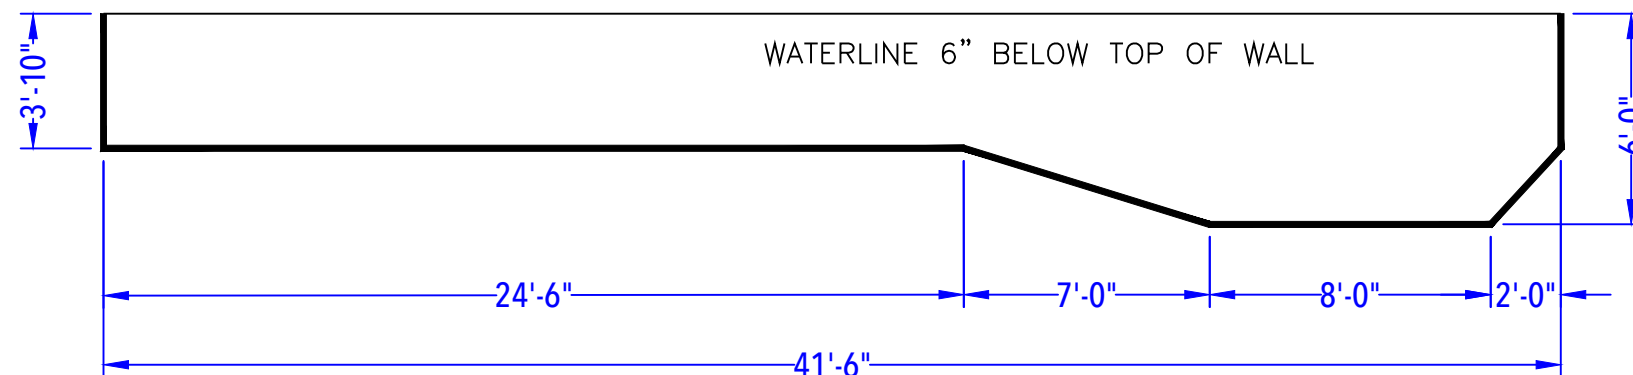
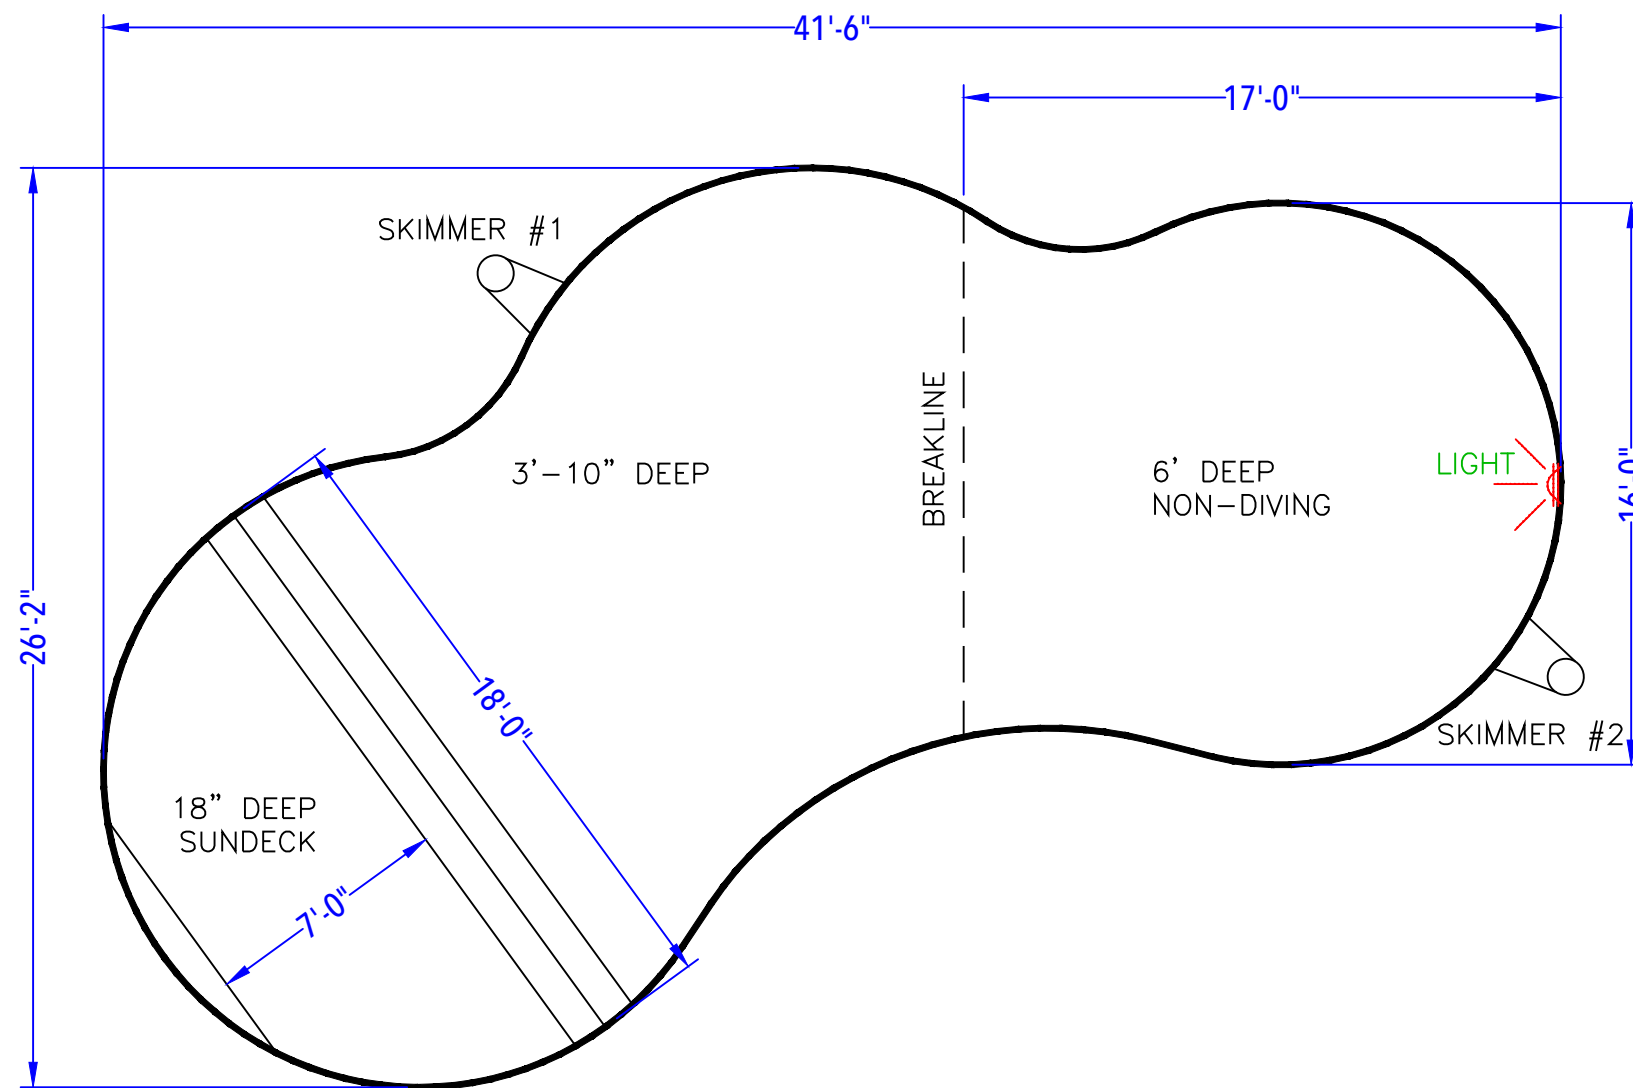


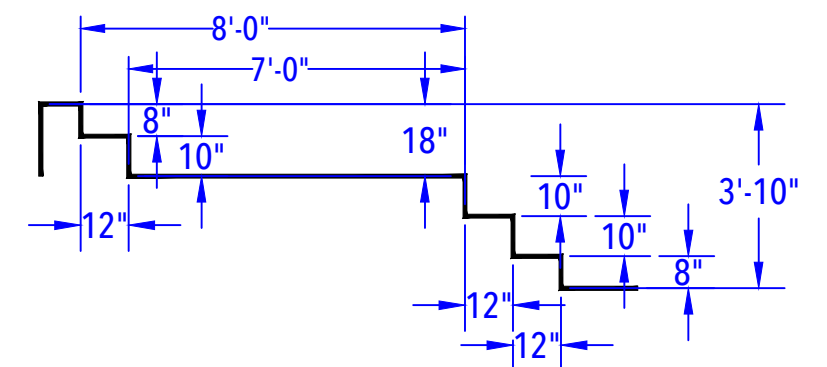

DEPTH DETAIL

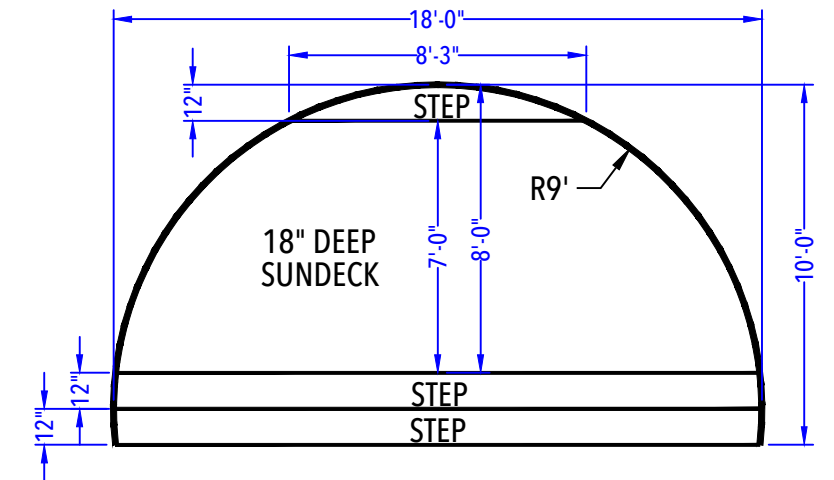

SUN DECK & ENTRY STEP DETAIL
(After Concrete & Liner)
N.T.S.

BENARICK - 650 Winterberry Boulevard
16' x 32' - 10" Concrete Wall - Sierra
w/ 9' Radius Vinyl Covered Sundeck / Steps
Perimeter = 111'
Pool Area = 659 S. F.
Approximate Pool Gallons: 20,900 Gallons

CUSTOMER APPROVAL:

X _____ DATE: _____.

POOL LAYOUT PLAN

JOB #: 500203
DATE: 01-21-2013
SCALE: 1' = 1/6"
DRAWN BY: LKH

NO.	REVISION	DATE



SEASONAL WORLD
WE BUILD BACKYARDS!