

NODE POINTS

C-D = 29'-1"
C-E = 13'-7"
C-F = 24'-10"
C-G = 18'-5"
C-H = 19'-10"
C-I = 34'-2"
C-J = 33'-5"
C-K = 19'-10"

D-E = 19'-10"
D-F = 7'-7"
D-G = 15'-11"
D-H = 23'-7"
D-I = 14'-2"
D-J = 19'-10"
D-K = 39'-6"

E-F = 19'-1"
E-G = 17'-11"
E-H = 24'-0"
E-I = 29'-11"
E-J = 19'-10"
E-K = 19'-10"

F-G = 8'-10"
F-H = 16'-2"
F-I = 10'-10"
F-J = 25'-7"
F-K = 38'-8"

G-H = 8'-1"
G-I = 15'-11"
G-J = 30'-10"
G-K = 35'-6"


H-I = 19'-7"
H-J = 38'-10"
H-K = 39'-1"

I-J = 34'-0"
I-K = 49'-5"

J-K = 32'-6"

RADII MEASUREMENTS

C = 9' RADIUS
D = 9' RADIUS
E = 9' RADIUS
F = 6' RADIUS
G = 2'-10" RADIUS
H = 10'-10" RADIUS
I = 4'-10" RADIUS
J = 10'-10" RADIUS
K = 10'-10" RADIUS

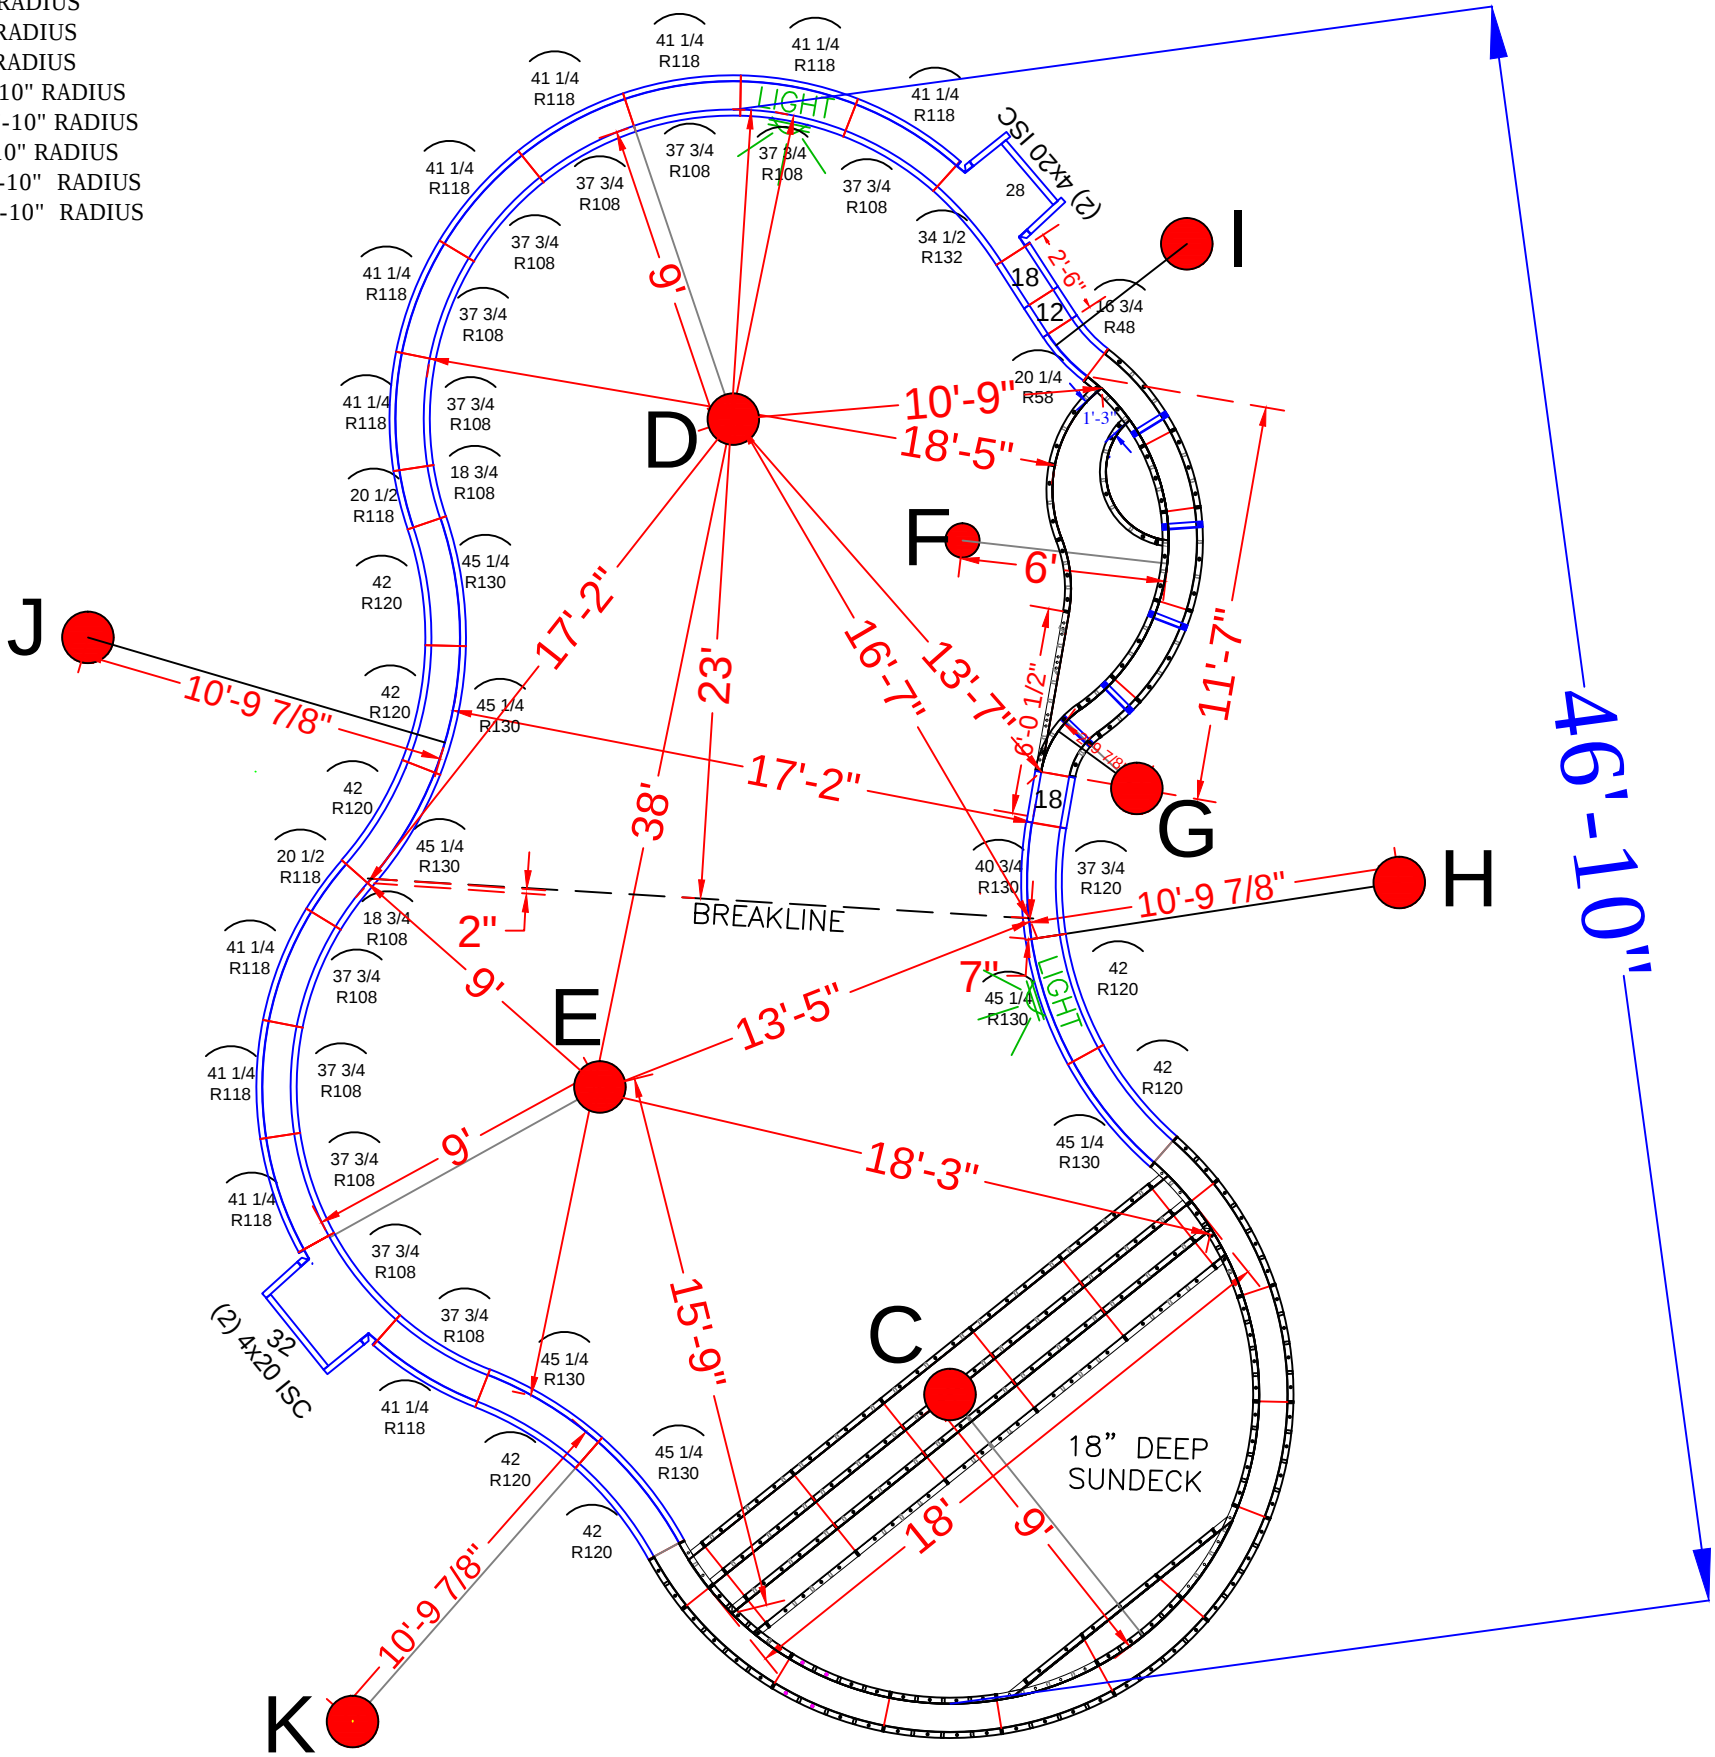

POOL PANEL DESCRIPTIONS

QTY.	DESCRIPTION
1	9' Radius Sundeck / Step Assembly
1	Radius Swimout Assembly (Dark Green Panels)
4	4" x 20" x 48" Adj Offset Hinged ISC (Pilaster)
	STRAIGHT PANELS
2	12" x 48" Straight
4	18" x 48" Straight
1	28" x 48" Straight
1	32" x 48" Straight
	RADIUS PANELS
1	16 3/4" x 48" - 48" Radius Panel
1	20 1/4" x 48" - 58" Radius Panel
2	18 3/4"x 48" - 108" Radius Panel
2	20 1/2"x 48" - 118" Radius Panel
12	37 3/4" x 48" - 108" Radius Panel
11	41 1/4" x 48" - 118" Radius Panel
1	37 3/4" x 48" - 120" Radius Panel
1	40 3/4" x 48" - 130" Radius Panel
7	42" x 48" - 120" Radius Panel
7	45 1/4" x 48" - 130" Radius Panel
1	34 1/2" x 48" - 132" Radius Panel

BIANCHINO -38 Hampshire Boulevard

18' x 38' - 10" Concrete Wall - Freeform
w/10' x 18' Vinyl Covered Sundeck, Bench & Step Out
Pool Perimeter = 124'
Pool Area = 873 S. F.
Approximate Gallons of Pool: 28,100 Gallons

Concrete Yards


- Pool Walls & Steps: 21.5 yards (20.3 exact)

PANEL LAYOUT


JOB #: 555221
DATE: 4-21-2017
DRAWN BY: SA

REVISIONS



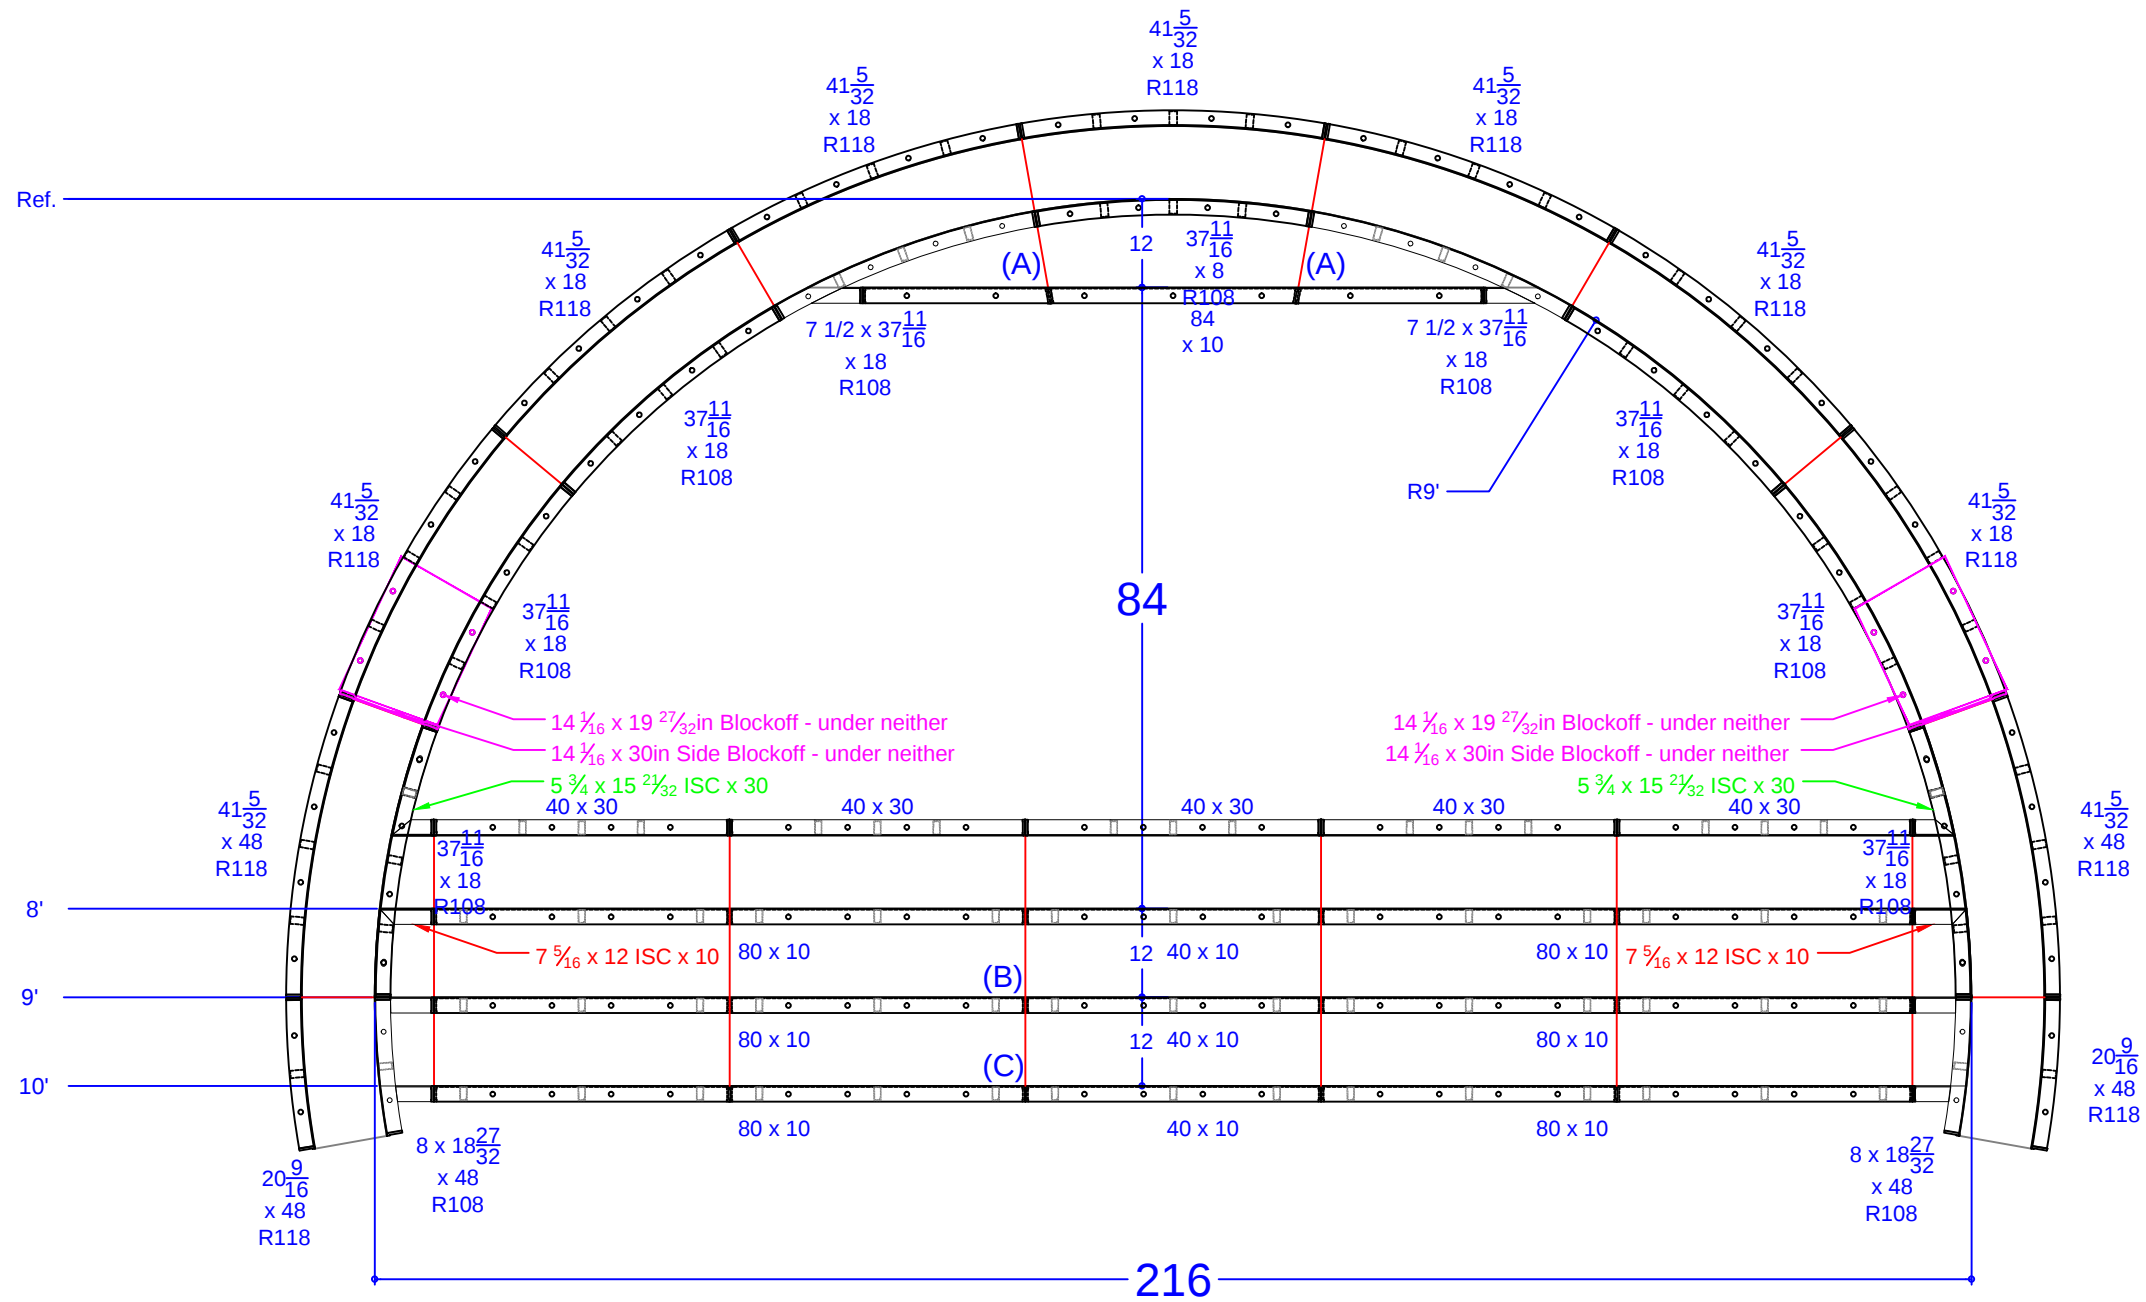


QTY.	DESCRIPTION
1	37 11/16 x 8 108R IS Panel - Top Riser
2	7 15/32 x 37 11/16 ISC Riser Side x 18 108R IS Panel
6	37 11/16 x 18 108R IS Panel
2	8 x 18 27/32 ISC Riser Side x 48 108R IS Panel
7	41 5/32 x 18 118R OS Panel
2	41 5/32 x 48 118R OS Panel
2	20 9/16 x 48 118R OS Panel
2	7 5/16 x 12 ISC x 10 108R IS Panel
2	5 3/4 x 15 21/32 ISC x 30 108R IS Panel
1	84 x 10 Riser - 2nd Top
6	80 x 10 Risers - Lower Wall
3	40 x 10 Risers - Lower Wall
5	40 x 30 Wall Panel SA
2	14 1/16 x 19 27/32 Blockoff
2	14 1/16 x 30 Blockoff

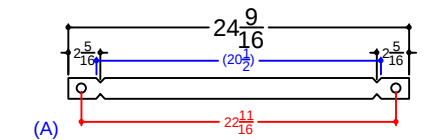


Qty(2) 20 1/2" Wall Tie - 2 Top Riser

Overall Length Set
24 9/16" 8.28

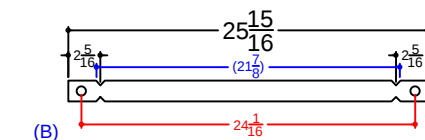

Qty(12) 21 7/8" Wall - 22" Full Tie - 2 Top Riser

Overall Length Set
25 15/16" 8.74

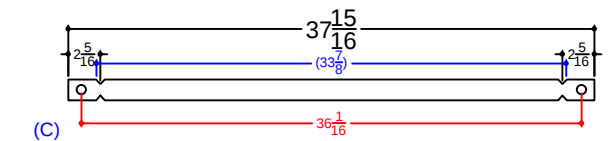

Qty(12) 33 7/8" Wall - 34" Full Tie - 2 Top Riser

Overall Length Set
37 15/16" 9.55

BIANCHINO -38 Hampshire Boulevard

18' x 38' - 10" Concrete Wall - Freeform
w/10' x 18' Vinyl Covered Sundek, Bench & Step Out
Pool Perimeter = 124'
Pool Area = 873 S. F.
Approximate Gallons of Pool: 28,100 Gallons

Concrete Yards





- Pool Walls & Steps: 21.5 yards (20.3 exact)

SUN DECK DETAIL

JOB #: 555221
DATE: 4-13-2017
SCALE: 1' = 1/2 "
DRAWN BY: SA



SEASONAL WORLD
WE BUILD BACKYARDS!

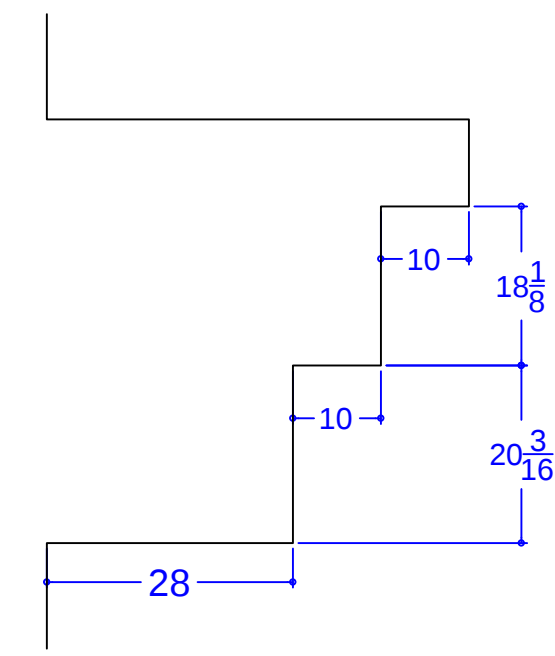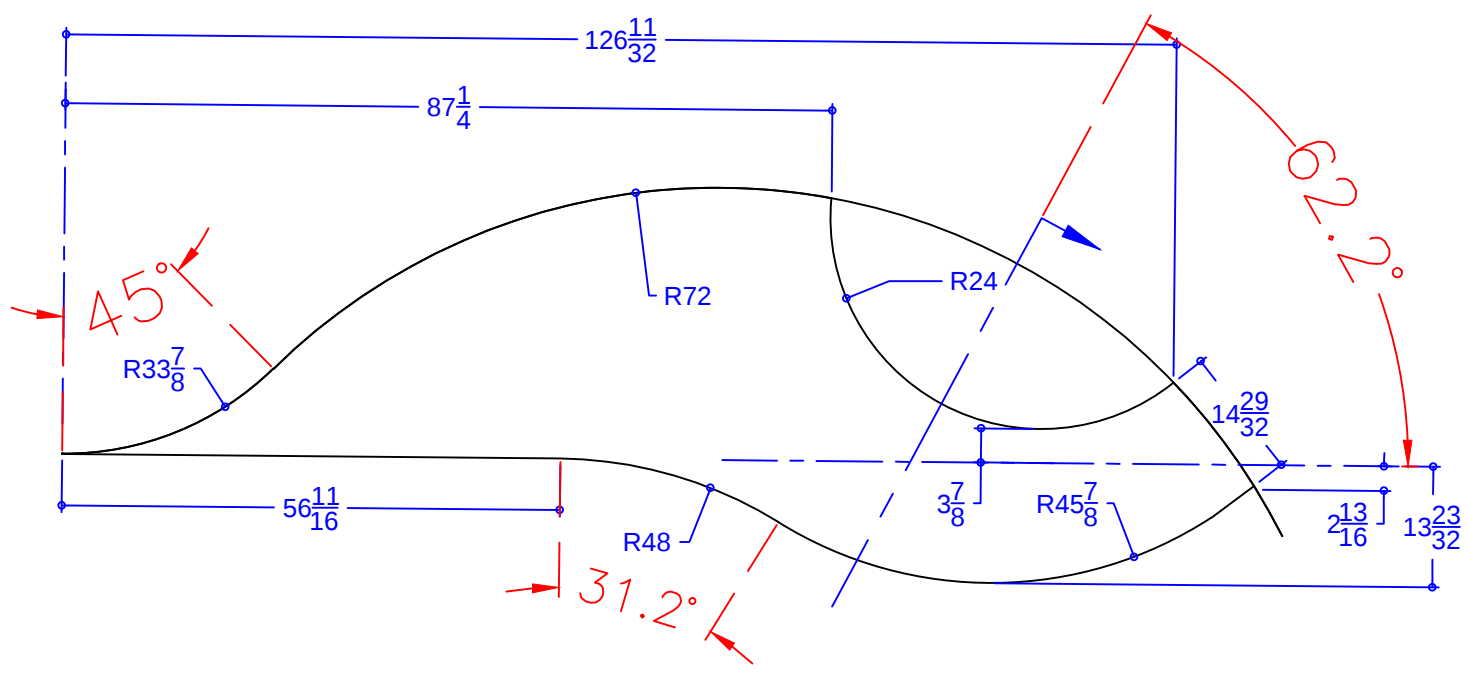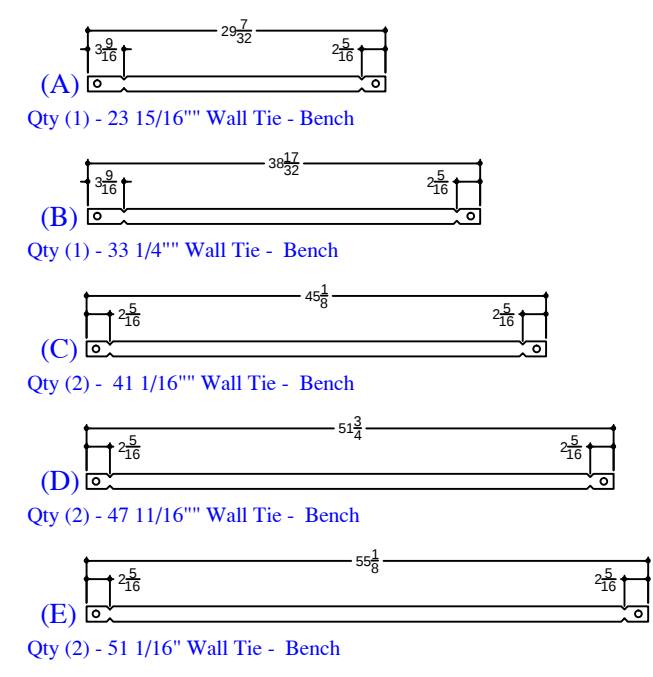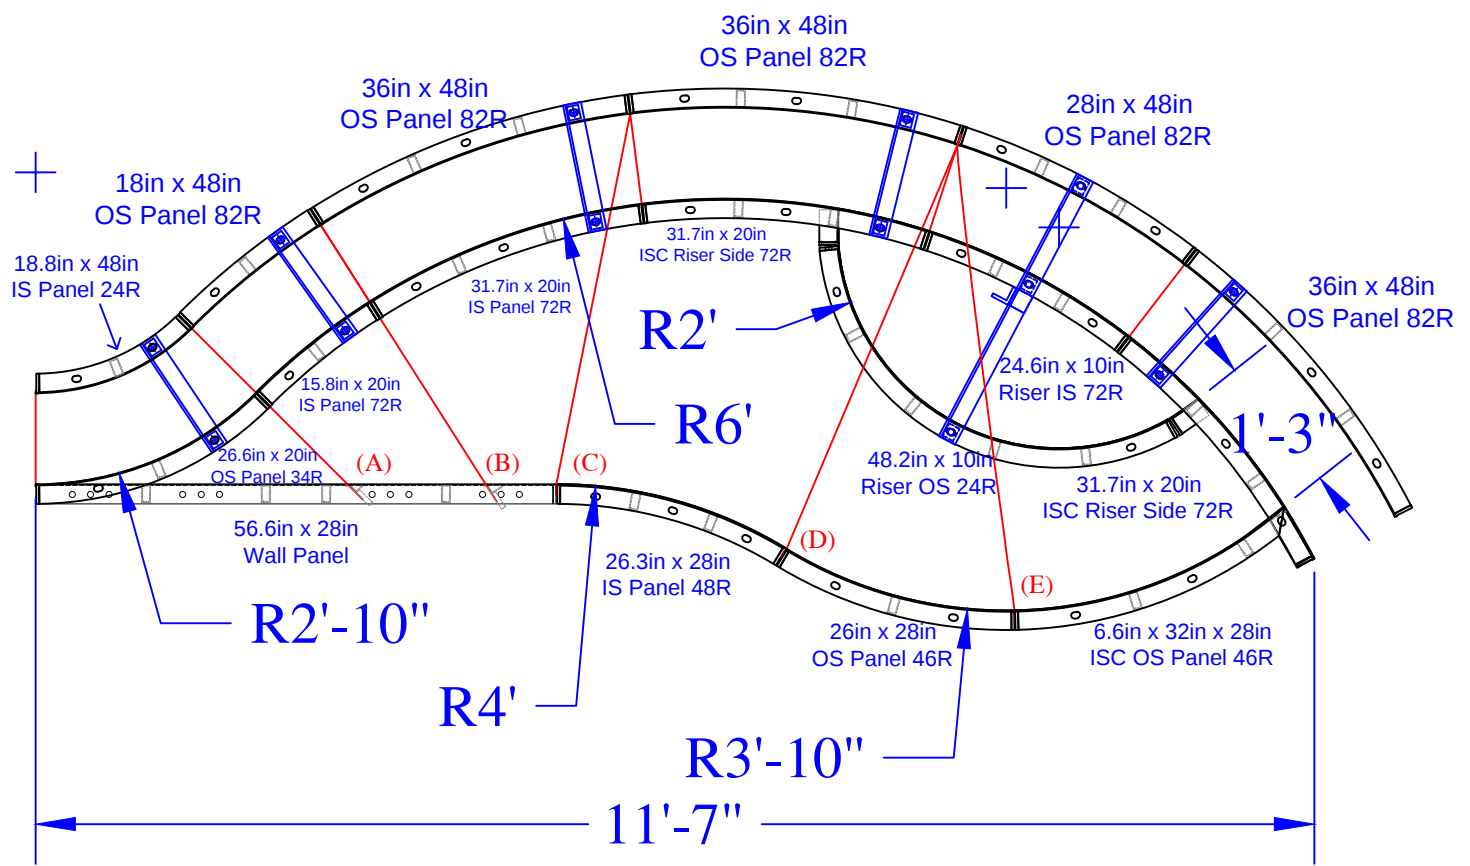

QTY	DESCRIPTION
1	18in x 48in OS Panel 82R
1	28in x 48in OS Panel 82R
3	36in x 48in OS Panel 82R
1	18.8in x 48in IS Panel 24R
1	56.6in x 28in Wall Panel
1	26.3in x 28in IS Panel 48R
1	26in x 28in OS Panel 46R
1	15.8in x 20in IS Panel 72R
1	31.7in x 20in IS Panel 72R
1	26.6in x 20in OS Panel 34R
1	6.6 x 32in x 28in ISC OS Panel 46R
1	24.6in x 10in Riser IS 72R - Top
2	31.7in x 20in 4in ISC Riser Side 72R
1	48.2in x 10in Riser OS 24R - Bottom
5	Parapet Brackets for 10in Wall
1	Parapet Brackets for 18in Step
1	23 15/16" Wall Tie "A"- Bench
1	33 1/4" Wall Tie "B"- Bench
2	41 1/16" Wall Tie "C"- Bench
2	47 11/16" Wall Tie "D"- Bench
2	51 1/16" Wall Tie "E"- Bench

*NOTE: SWIMOUT PANELS ARE PAINTED DARK GREEN

BIANCHINO -38 Hampshire Boulevard
 18' x 38' - 10" Concrete Wall - Freeform
 w/10' x 18' Vinyl Covered Sundeck, Bench & Step Out
 Pool Perimeter = 124'
 Pool Area = 873 S. F.
 Approximate Gallons of Pool: 28,100 Gallons

Concrete Yards
 - Pool Walls & Steps: 21.5 yards (20.3 exact)

SWIM-OUT DETAIL		
JOB #: 555221		
DATE: 4-21-2017		
DRAWN BY: SA		



SEASONAL WORLD
WE BUILD BACKYARDS!