

NODE POINTS

A-B = 25'-0"
A-C = 44'-3"
A-D = 32'-0"
A-E = 22'-7"
A-F = 30'-3"
A-G = 43'-10"
A-H = 19'-0"
A-I = 41'-4"
A-J = 16'-11"
A-K = 29'-11"

B-C = 44'-2"
B-D = 33'-10"
B-E = 26'-0"
B-F = 25'-8"
B-G = 33'-9"
B-H = 31'-0"
B-I = 51'-9"
B-J = 20'-4"
B-K = 19'-10"

C-D = 12'-3"
C-E = 22'-1"
C-F = 18'-5"
C-G = 17'-10"
C-H = 26'-4"
C-I = 19'-6"
C-J = 28'-10"
C-K = 24'-9"

D-E = 9'-10"
D-F = 9'-6"
D-G = 18'-5"
D-H = 14'-10"
D-I = 19'-10"
D-J = 16'-8"
D-K = 16'-6"

E-F = 9'-4"
E-G = 23'-0"
E-H = 8'-10"
E-I = 25'-10"
E-J = 7'-0"
E-K = 13'-5"

F-G = 13'-10"
F-H = 18'-0"
F-I = 29'-4"
F-J = 13'-5"
F-K = 7'-0"

G-H = 31'-3"
G-I = 35'-9"
G-J = 27'-0"
G-K = 15'-0"


H-I = 23'-0"
H-J = 10'-10"
H-K = 22'-1"

I-J = 31'-11"
I-K = 36'-2"

J-K = 14'-0"

RADII MEASUREMENTS

C = 8' RADIUS
D = 10' RADIUS
E = 4' RADIUS
F = 4' RADIUS
G = 9'-10" RADIUS
H = 4'-10" RADIUS
I = 9'-10" RADIUS
J = 2'-10" RADIUS
K = 2'-10" RADIUS

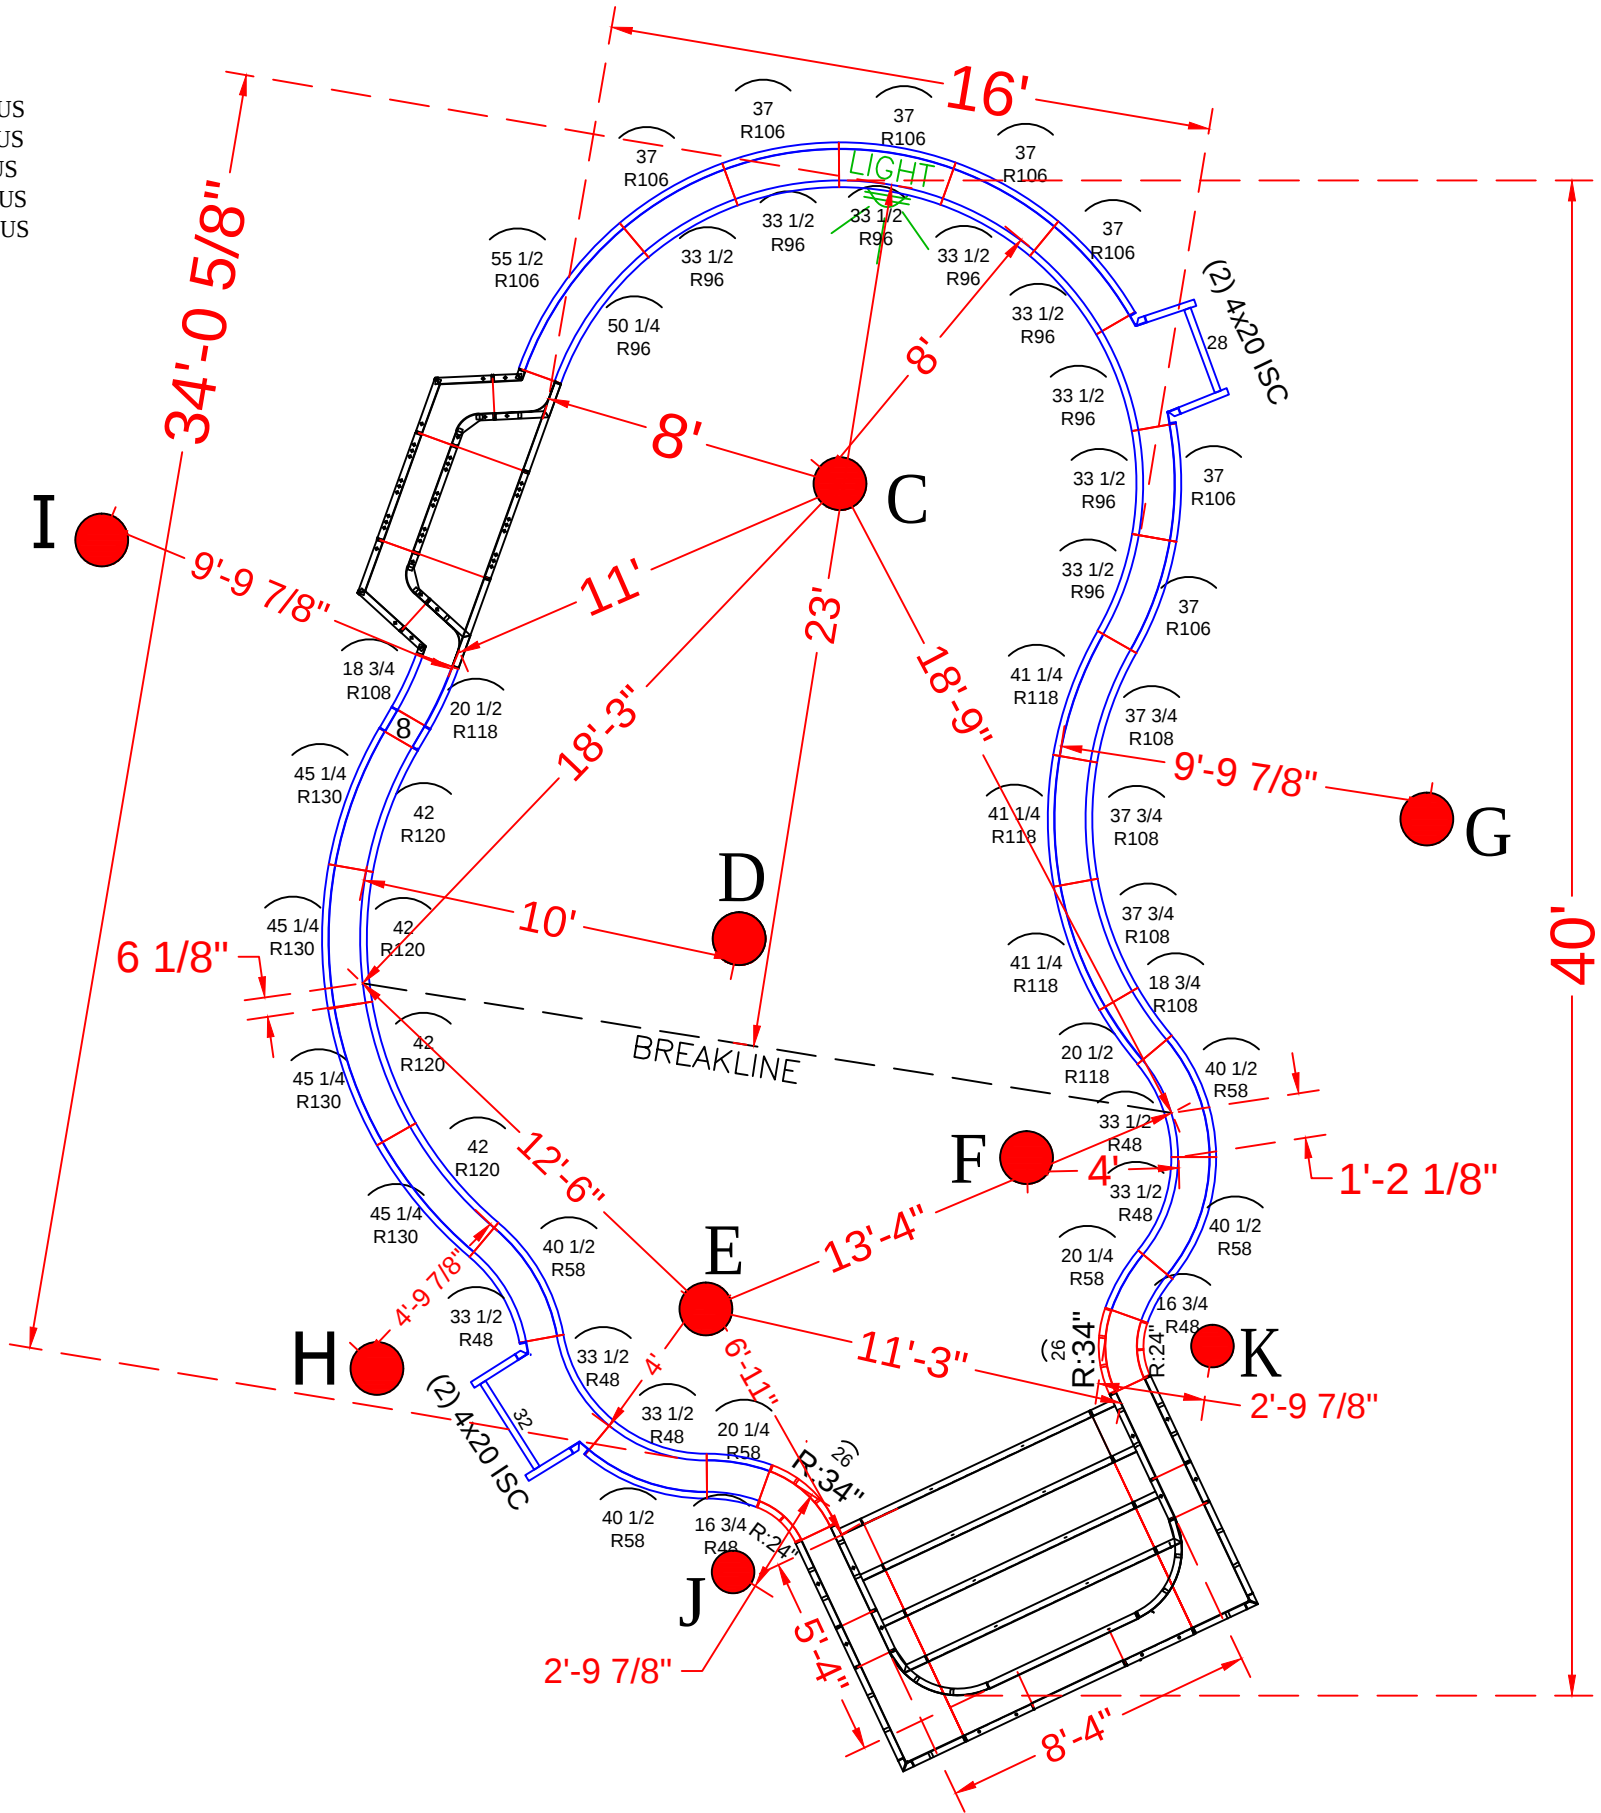

POOL PANEL DESCRIPTIONS

See Detail Page {
Skimmers Sides {

Skimmer {
Skimmer {

Step Attachment {

QTY.	DESCRIPTION
1	8'-4" x 5'-4" x 48" Step Assembly w/ 2' Radius
4	4" x 20" x 48" Adj Offset Hinged ISC (Pilaster)
Straight Panels	
2	8" x 48" Straight
1	28" x 48" Straight
1	32" x 48" Straight
Radius Panels	
2	18 1/4 x 48" - 24" Radius 45° Inside Corners-SA
2	26 x 48" - 34" Radius 45° Outside Corners-SA
2	16 3/4" x 48" - 48" Radius Panel
2	20 1/4" x 48" - 58" Radius Panel
5	33 1/2" x 48" - 48" Radius Panel
4	40 1/2" x 48" - 58" Radius Panel
8	33 1/2" x 48" - 96" Radius Panel
7	37" x 48" - 106" Radius Panel
1	50 1/4"x 48" - 96" Radius Panel
1	55 1/2"x 48" - 106" Radius Panel
2	18 3/4"x 48" - 108" Radius Panel
2	20 1/2"x 48" - 118" Radius Panel
3	37 3/4"x 48" - 108" Radius Panel
3	41 1/4"x 48" - 118" Radius Panel
4	45 1/4" x 48" - 130" Radius Panel
4	42" x 48" - 120" Radius Panel

BLASBERG - 161 Old Croton Road
16' x 20' x 35' - 10" Concrete Wall -
Freeform w/ 5'-4" x 8'-4" Vinyl Covered Step
Pool Perimeter = 103'
Pool Area = 574 S. F.
Approximate Gallons of Pool: 24,575 Gallons

Concrete Yards
- Pool Walls & Steps: 20 yards (19.1 exact)



PANEL LAYOUT

JOB #: 555091
DATE: 6-24-2016
DRAWN BY: SA


REVISIONS




SEASONAL WORLD
WE BUILD BACKYARDS!

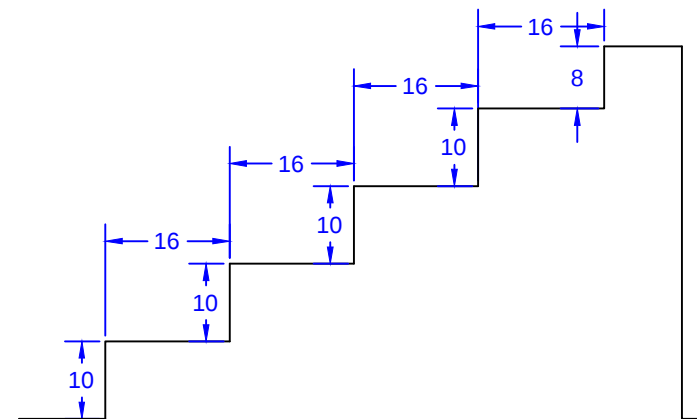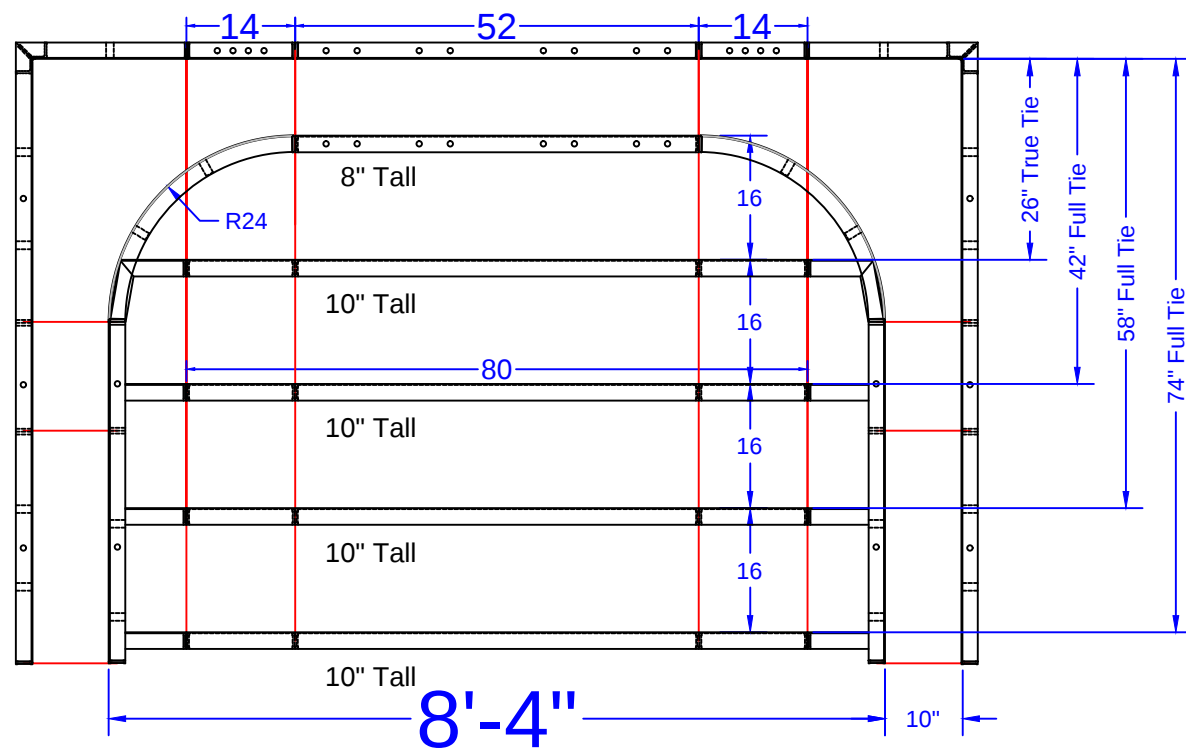

STEP TIES:

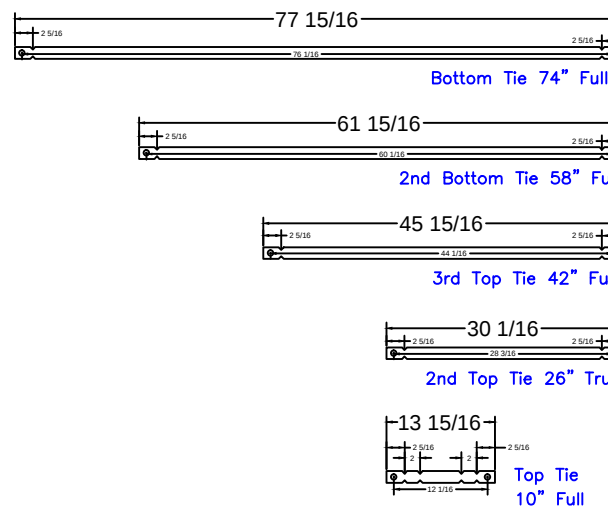

8'-4" Step
Qty(4)
Qty(2)
Qty(2)
Qty(2)
Qty(12)

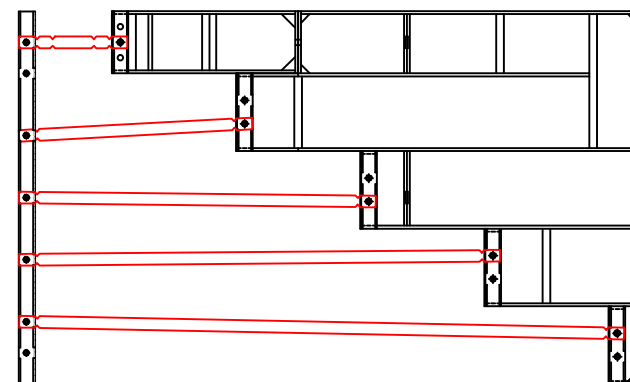

8'-4" Outside End Step - 24"R Corners

STEP PANEL DESCRIPTIONS

PAGE	QTY.	DESCRIPTION
OES 8.1	2	20 x 78 Outside Corner x 48
OES 8.2	2	10 x 52 ISC Riser Side x 48
OES 8.3	2	38 x 8 - 24" Radius ISC Top Step Riser
OES 8.4	1	52 x 8 Top Step Riser
OES 8.5	4	80 x 10 Step Riser
OES 8.6	1	52 x 48 SA Panel
OES 8.7	2	14 x 48 SA Panel

BLASBERG - 161 Old Croton Road
 16' x 20' x 35' - 10" Concrete Wall -
 Freeform w/ 5'-4" x 8'-4" Vinyl Covered Step
 Pool Perimeter = 103'
 Pool Area = 574 S. F.
 Approximate Gallons of Pool: 24,575 Gallons


Concrete Yards
 - Pool Walls & Steps: 20 yards (19.1 exact)

STEP DETAIL


JOB #: 555091
 DATE: 6-24-2016
 SCALE: 1' = 1/2 "
 DRAWN BY: SA



SEASONAL WORLD
 WE BUILD BACKYARDS!

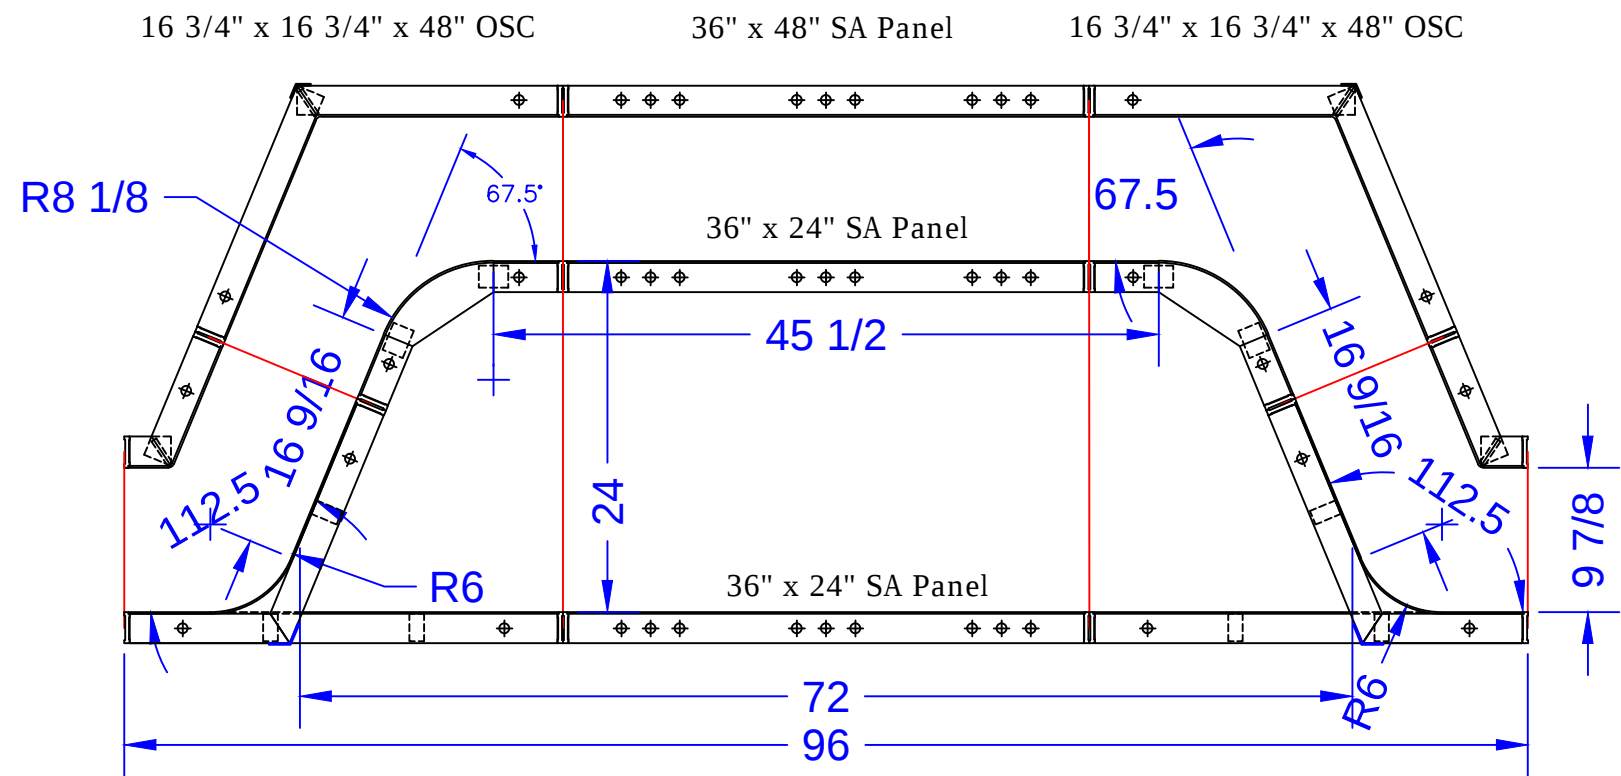

QTY.	BENCH PANEL DESCRIPTIONS
2	16 3/4" x 16 3/4" x 48" OSC
2	3 1/4" x 9 1/4" x 48" ISC
1	36" x 48" SA Panel
2	10 3/16" x 10 3/16" x 24" ISC 8" Radius - Fixed 67.5° Bench Form
2	30" x 15 29/32" x 48" OSC 6" Radius - Fixed 67.5° Riser Side
2	36" x 24" SA Panel

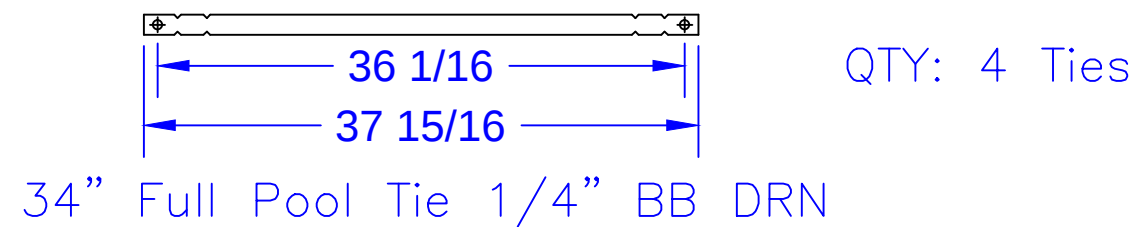

BENCH DEPTH = 2'

QTY: 4 Ties

BLASBERG - 161 Old Croton Road

16' x 20' x 35' - 10" Concrete Wall -
Freeform w/ 5'-4" x 8'-4" Vinyl Covered Step
Pool Perimeter = 103'
Pool Area = 574 S. F.
Approximate Gallons of Pool: 24,575 Gallons

Concrete Yards

- Pool Walls & Steps: 20 yards (19.1 exact)

STEP DETAIL			
JOB #: 555091			
DATE: 6-24-2016			
SCALE: 1' = 1/2 "			
DRAWN BY: SA			



SEASONAL WORLD
WE BUILD BACKYARDS!