


C-D = 20'-0 $\frac{5}{8}$ "	H-T = 13'-4 $\frac{3}{4}$ "
C-E = 10'-4 $\frac{3}{4}$ "	H-U = 6'-11 $\frac{1}{4}$ "
C-F = 2'-5 $\frac{3}{8}$ "	H-V = 8'-9 $\frac{7}{8}$ "
C-G = 1'-6"	H-W = 20'-2 $\frac{3}{4}$ "
C-H = 6'	H-X = 16'-10 $\frac{1}{4}$ "
C-T = 13'-1 $\frac{1}{2}$ "	H-Y = 32'-9 $\frac{5}{8}$ "
C-U = 12'-7 $\frac{7}{8}$ "	H-Z = 23'-3"
C-V = 14'-7 $\frac{1}{4}$ "	
C-W = 20'-0 $\frac{5}{8}$ "	T-U = 13'-11 $\frac{3}{4}$ "
C-X = 16'-9 $\frac{7}{8}$ "	T-V = 15'-5 $\frac{1}{2}$ "
C-Y = 28'-4 $\frac{1}{4}$ "	T-W = 7'
C-Z = 19'-1 $\frac{1}{8}$ "	T-X = 29'-5 $\frac{3}{4}$ "

D-E = 11'-2 $\frac{3}{8}$ "	T-Z = 14'-2 $\frac{3}{4}$ "
D-F = 19'-8 $\frac{3}{4}$ "	U-V = 2'
D-G = 20'-0 $\frac{5}{8}$ "	U-W = 19'-6 $\frac{3}{4}$ "
D-H = 26'-0 $\frac{3}{8}$ "	U-X = 21'-8 $\frac{1}{2}$ "
D-T = 26'-9 $\frac{3}{8}$ "	U-Y = 39'-7 $\frac{1}{2}$ "
D-U = 37'-7 $\frac{1}{2}$ "	U-Z = 26'-10"
D-V = 34'-7 $\frac{1}{4}$ "	
D-W = 31'-2 $\frac{1}{2}$ "	V-W = 20'-7 $\frac{3}{4}$ "
D-X = 27'-2 $\frac{3}{8}$ "	V-X = 22'-7 $\frac{3}{4}$ "
D-Y = 18'-9 $\frac{7}{8}$ "	V-Y = 41'-2 $\frac{7}{8}$ "
D-Z = 18'-11 $\frac{1}{8}$ "	V-Z = 28'-7 $\frac{1}{2}$ "

E-F = 11 $^{\circ}$ -1 $\frac{7}{8}$ "	W-X = 36 $^{\circ}$ -5 $\frac{5}{8}$ "
E-G = 11 $^{\circ}$ -0 $\frac{1}{4}$ "	W-Y = 46 $^{\circ}$ -1 $\frac{1}{4}$ "
E-H = 15 $^{\circ}$ -11 $\frac{3}{8}$ "	W-Z = 14 $^{\circ}$ -10"
E-T = 21 $^{\circ}$ -2 $\frac{3}{4}$ "	
E-U = 22 $^{\circ}$ -10 $\frac{5}{8}$ "	X-Y = 22 $^{\circ}$ -9 $\frac{1}{8}$ "
E-V = 24 $^{\circ}$ -0 $\frac{1}{4}$ "	X-Z = 34 $^{\circ}$ -10 $\frac{3}{4}$ "

E-W = $27'-4\frac{3}{8}"$ Y-Z = $36'-8"$

$E-Z = 20'-2\frac{5}{8}"$	C = 10' RADIUS
F-G = 1'	D = 10' RADIUS
F-H = 7'-1 $\frac{1}{8}"$	E = 10' RADIUS
F-T = 11'	F = 8' RADIUS
F-U = 12'-8 $\frac{5}{8}"$	G = 9' RADIUS
F-V = 14'-11 $\frac{7}{8}"$	H = 4' RADIUS
F-W = 17'-9 $\frac{7}{8}"$	T = 2'-10" RADIUS
F-X = 19'-3 $\frac{1}{8}"$	U = 2'-10" RADIUS
F-Y = 29'-8 $\frac{5}{8}"$	V = 4'-9 $\frac{7}{8}"$ RADIUS
F-Z = 16'-10 $\frac{1}{8}"$	W = 9'-9 $\frac{7}{8}"$ RADIUS
	X = 6'-9 $\frac{7}{8}"$ RADIUS
	Y = 8'-9 $\frac{7}{8}"$ RADIUS
G-H = 6'-4 $\frac{3}{8}"$	Z = 8'-9 $\frac{7}{8}"$ RADIUS
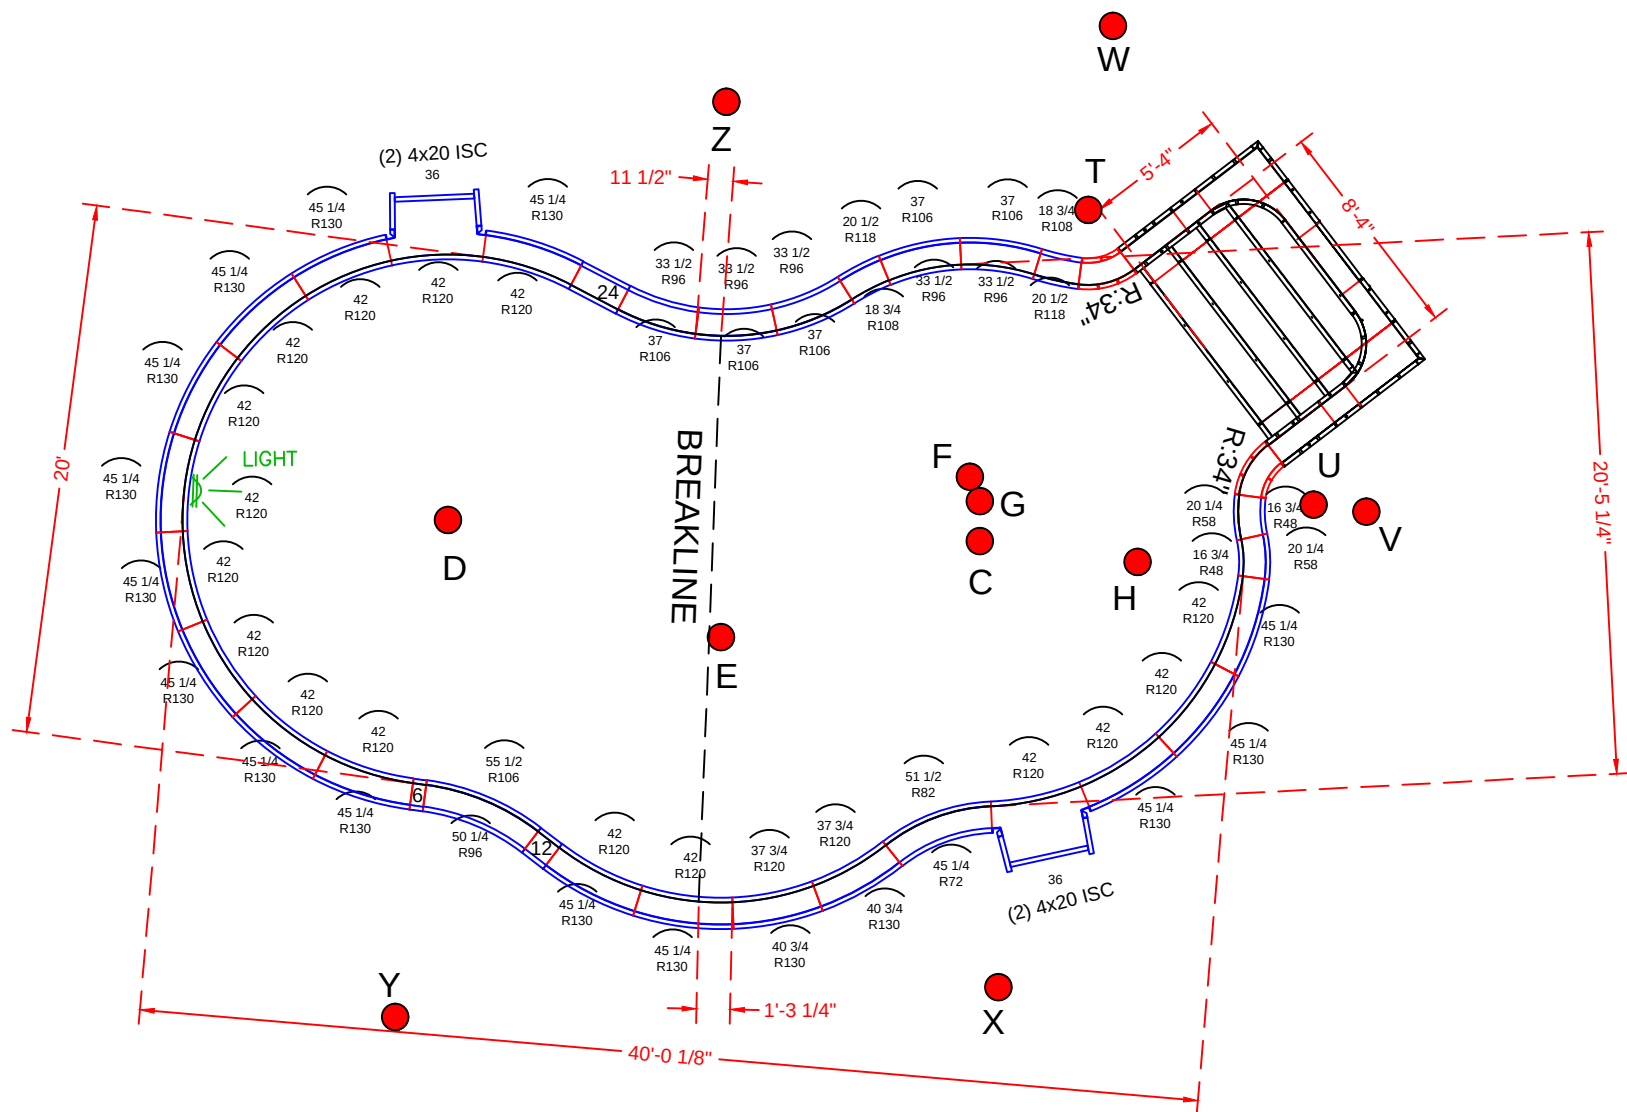
$$\begin{aligned} G-H &= 6'-4\frac{3}{8}" \\ G-T &= 11'-8\frac{1}{2}" \\ G-U &= 12'-6\frac{7}{8}" \\ G-V &= 14'-6\frac{3}{4}" \\ G-W &= 18'-7\frac{1}{4}" \\ G-X &= 18'-3\frac{3}{4}" \\ G-Y &= 29'-4\frac{1}{2}" \\ G-Z &= 17'-9\frac{7}{8}" \end{aligned}$$


See Detail Page {

Skimmer Sides {
Skimmers {

Step Attachment {

QTY.	DESCRIPTION
1	8'-4" x 5'-4" x 48" Step Assembly w/2' Radius
2	4 x 20 x 48" Adj Offset Hinged ISC (Pilaster)
2	36" x 48" Panel-SA
	2'-9 7/8" Radius Panels
2	18 1/4 x 48" 24" Radius 45° Inside Corners-SA
2	26 x 48" 34" Radius 45° Outside Corners-SA
	Straight Panels
2	2" x 48" Panel
2	12" x 48" Panel
2	24" x 48" Panel
	4' Radius Panels
2	16 3/4" x 48" 48" Radius Panel
2	20 1/4" x 48" 58" Radius Panel
	6'-9 7/8" Radius Panels
1	45 1/4" x 48" 72" Radius OS Panel
1	51 1/2" x 48" 82" Radius IS Panel
	8'-9 7/8" Radius Panels
5	33 1/2" x 48" 96" Radius Panel
5	37" x 48" 106" Radius Panel
1	50 1/4" x 48" 96" Radius OS Panel
1	55 1/2" x 48" 106" Radius IS Panel
	9' Radius Panels
2	18 3/4" x 48" 108" Radius Panel
2	20 1/2" x 48" 118" Radius Panel
	10' Radius Panels
16	42" x 48" 120" Radius IS Panel (Light Panel)
14	45 1/4" x 48" 130" Radius OS Panel
2	37 3/4" x 48" 120" Radius IS Panel
2	40 3/4" x 48" 130" Radius OS Panel

20' x 40' - Concrete Wall - Sierra
W/ 8'-4" x 5'-4" Step

Concrete Yards

- Pool Walls & Steps: 20 yards (19.79 exact)



Pool Perimeter = 119'

Pool Area = 795 SQ. FT.


PANEL LAYOUT			
JOB #: 300316			
DATE: 02-07-2011			
SCALE: 1' = 1/8 "			
DRAWN BY: SA & LH			
	REVISIONS		




SEASONAL WORLD
WE BUILD BACKYARDS!

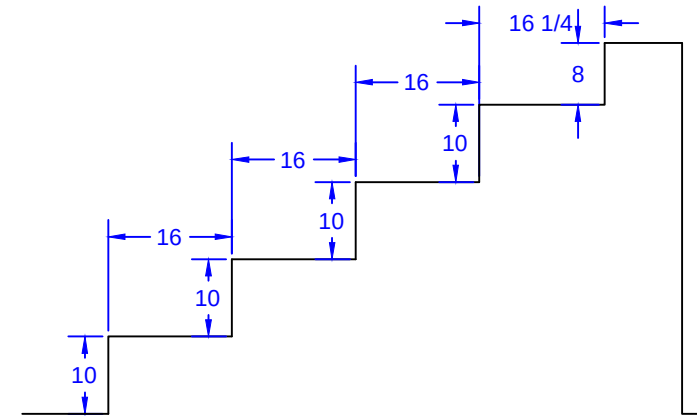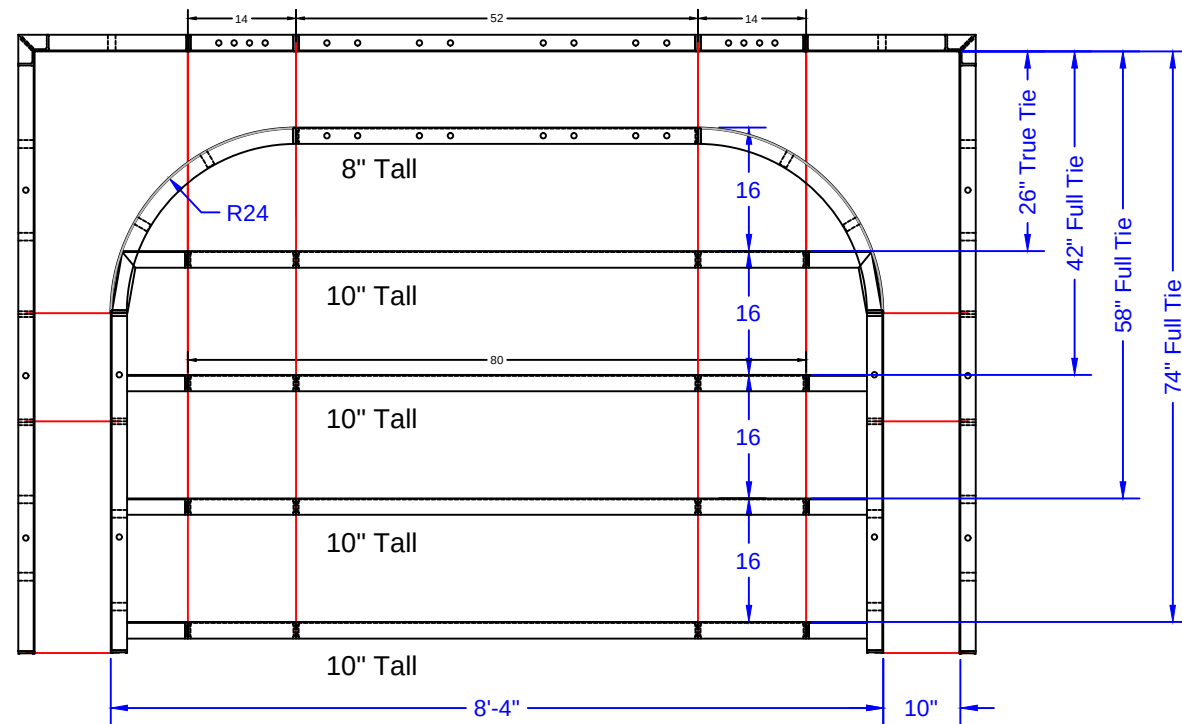

STEP TIES:

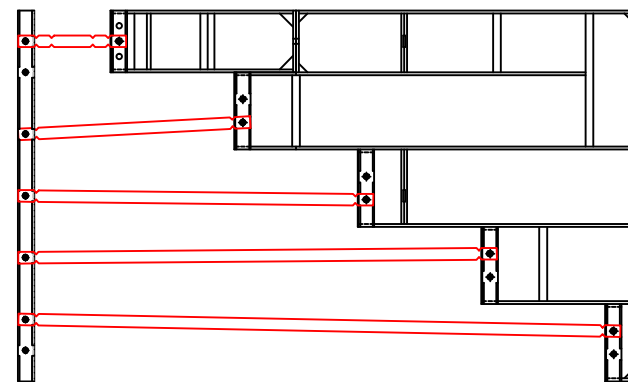

8'-4" Outside End Step - 24"R Corners

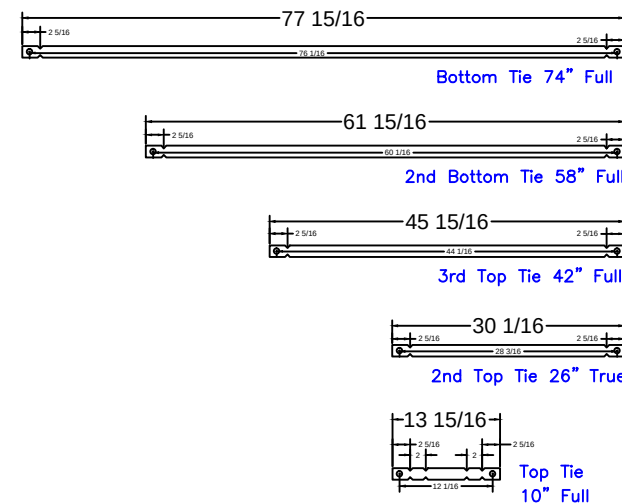

8'-4" Step
Qty(4)

Qty(2)

Qty(2)

Qty(2)

Qty(12)

BRANDT - 1 Vail Lane

20' x 40' - Concrete Wall - Sierra
W/ 8'-4" x 5'-4" Step

Concrete Yards

- Pool Walls & Steps: 20 yards (19.79 exact)

Pool Perimeter = 119'

Pool Area = 795 SQ. FT.

STEP PANEL DESCRIPTIONS

PAGE	QTY.	DESCRIPTION
OES 8.1	2	20 x 78 Outside Corner x 48
OES 8.2	2	10 x 52 ISC Riser Side x 48
OES 8.3	2	38 x 8 - 24" Radius ISC Top Step Riser
OES 8.4	1	52 x 8 Top Step Riser
OES 8.5	4	80 x 10 Step Riser
OES 8.6	1	52 x 48 SA Panel
OES 8.7	2	14 x 48 SA Panel

STEP DETAIL

JOB #: 300316

DATE: 02-07-2011

SCALE: 1' = 1/8 "

DRAWN BY: SA & LH



SEASONAL WORLD
WE BUILD BACKYARDS!