


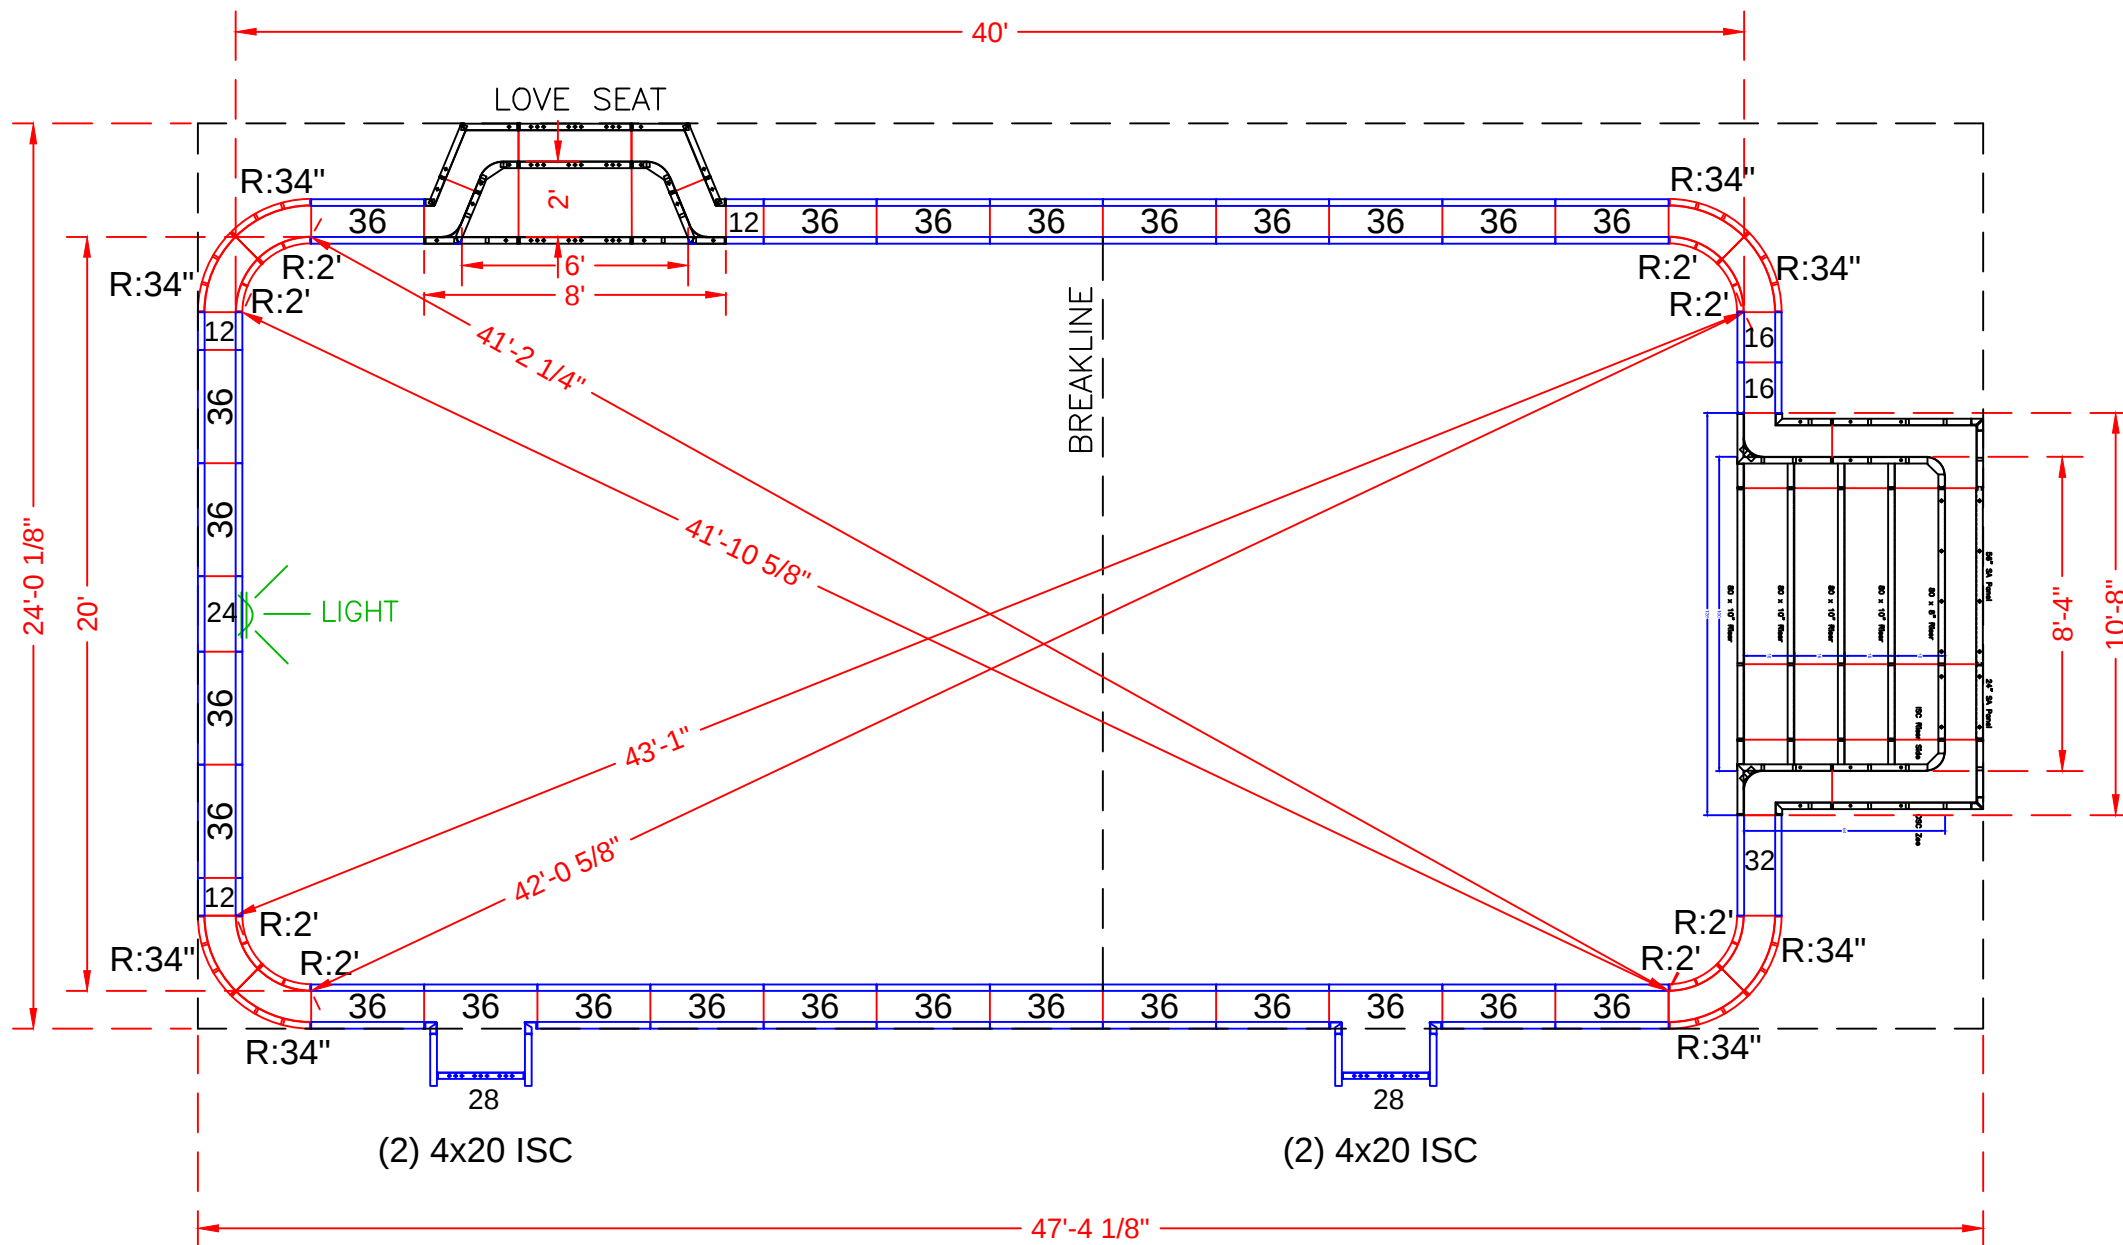

POOL PANEL DESCRIPTIONS

QTY.	DESCRIPTION
1	8'-4" x 5'-4" x 48" Step Assembly w/2' Radius
1	6' x 2' Straight Wall Bench
4	4 x 20 x 48" Adj Offset Hinged ISC (Pilaster)
2	28" x 48" Panel-SA
	2'-9 7/8" Radius Panels
8	18 1/4 x 48" 24" Radius 45° Inside Corners-SA
8	26 x 48" 34" Radius 45° Outside Corners-SA
	Straight Panels
6	12" x 48" Panel
4	16" x 48" Panel
2	24" x 48" Panel (Light Panel)
2	32" x 48" Panel
48	36" x 48" Panel

See Detail Page }
See Detail Page }

Skimmer }

CAPELL - 19 Pueblo Court

20' x 40' - 10" Concrete Wall - Rectangle
w/ 8'-4" x 5'-4" Step & 6' Love Seat

Concrete Yards

- Pool Walls & Steps: 22 yards (21.32 exact)

Pool Perimeter = 129'

Pool Area = 852 SQ. FT.


PANEL LAYOUT

JOB #: 300461
DATE: 05-11-2011
SCALE: 1' = 1/8 "
DRAWN BY: SA & LH

REVISIONS		



SEASONAL WORLD
WE BUILD BACKYARDS!

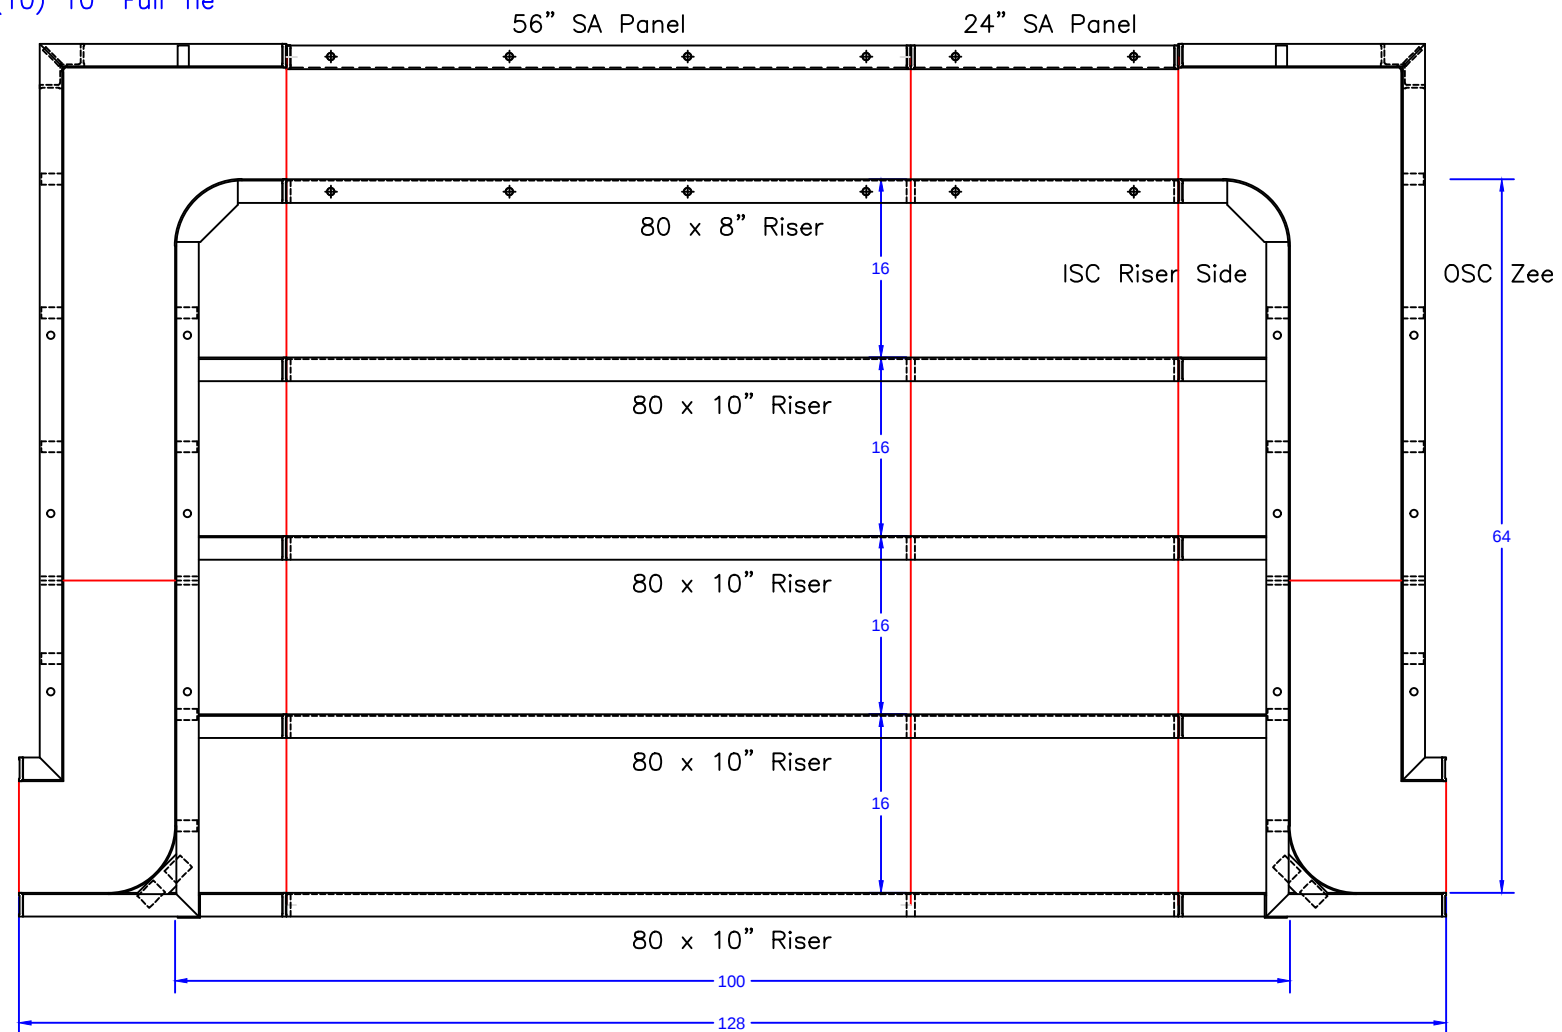

8'-4" x 5'-4" Outside End Step - 24" Radius Corners

STEP PANEL DESCRIPTIONS

QTY.	DESCRIPTION
4	80 x 10 Risers
1	80 x 8 Top Riser
1	24 x 48 SA Panel
1	56 x 48 SA Panel-Back Wall
2	4 x 64 x 20 x 48 OSC Zee Panel
2	10 x 64 x 14 x 48 ISC Riser Sides

CAPELL - 19 Pueblo Court

20' x 40' - 10" Concrete Wall - Rectangle
w/ 8'-4" x 5'-4" Step & 6' Love Seat

Concrete Yards

- Pool Walls & Steps: 22 yards (21.32 exact)

Pool Perimeter = 129'

Pool Area = 852 SQ. FT.

STEP DETAIL			
JOB #: 300461			
DATE: 05-11-2011			
SCALE: 1' = 1/8 "			
DRAWN BY: SA & LH			



SEASONAL WORLD
WE BUILD BACKYARDS!

