

NODE POINTS

C-D= 17'-2"
C-E= 20'-1"
C-F= 18'-10"
C-G= 30'-0"
C-H= 26'-7"

D-E= 8'-7"
D-F= 19'-10"
D-G= 12'-11"
D-H= 15'-0"


E-F= 13'-10"
E-G= 13'-5"
E-H= 7'-0"

F-G= 27'-2"
F-H= 15'-6"

G-H= 14'-0"

RADII MEASUREMENTS

C= 9'-0" RADIUS
D= 10'-0" RADIUS
E= 4'-0" RADIUS
F= 9'-10" RADIUS
G= 2'-10" RADIUS
H= 2'-10" RADIUS

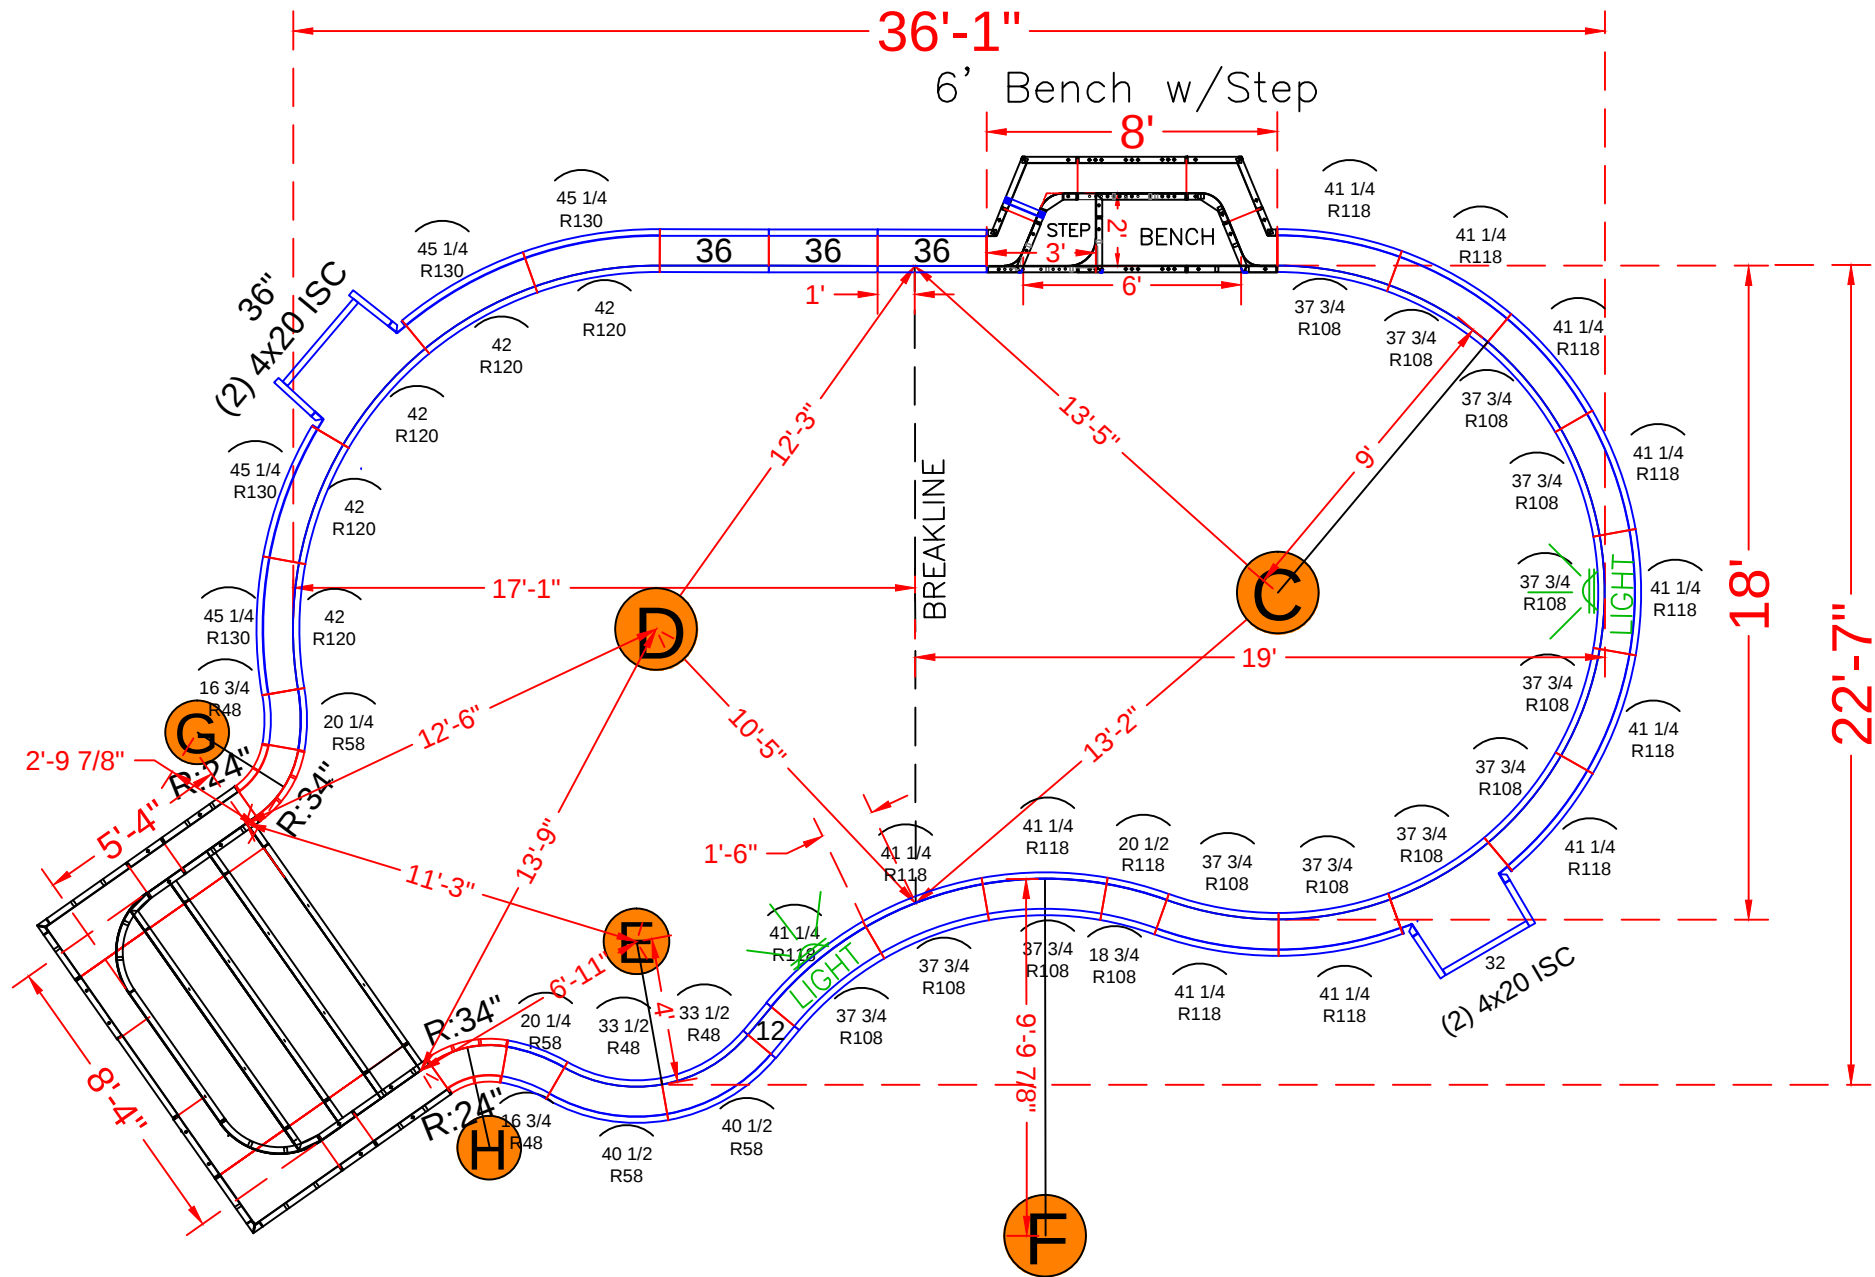

POOL PANEL DESCRIPTIONS

QTY.	DESCRIPTION
1	8'-4" x 5'-4" x 48" Step Assembly w/ 2' Radius
1	6' x 2' Staight Bench Assembly w/Step
Skimmers Sides {	
4	4" x 20" x 48" Adj Offset Hinged ISC (Pilaster)
Straight Panels	
2	12" x 48" Straight
1	32" x 48" Straight
7	36" x 48" Straight
Radius Panels	
2	18 1/4 x 48" - 24" Radius - 45°
2	26 x 48" - 34" Radius - 45°
2	16 3/4" x 48" - 48" Radius Panel
2	20 1/4" x 48" - 58" Radius Panel
2	33 1/2" x 48" - 48" Radius Panel
2	40 1/2" x 48" - 58" Radius Panel
1	18 3/4"x 48" - 108" Radius Panel
1	20 1/2"x 48" - 118" Radius Panel
13	37 3/4"x 48" - 108" Radius Panel
12	41 1/4"x 48" - 118" Radius Panel
5	42" x 48" - 120" Radius Panel
4	45 1/4" x 48" - 130" Radius Panel

CARVAJAL - 18 Louise Lane

18' x 22'-7" x 40'-11" - 10"Concrete Wall/ Vinyl - Freeform
w/ 6' Deep End Bench & Step Out &
8'-4" X 5'-4" Vinyl Covered Entry Step
Pool Perimeter = 113' Pool Area = 689 S. F.
Approximate Gallons of Pool: 22,305 Gallons

Concrete Yards
- Pool Walls & Steps: 21.5 yards



PANEL LAYOUT

JOB #: 201647
DATE: 10-9-2020
DRAWN BY: SA


REVISIONS




SEASONAL WORLD
WE BUILD BACKYARDS!

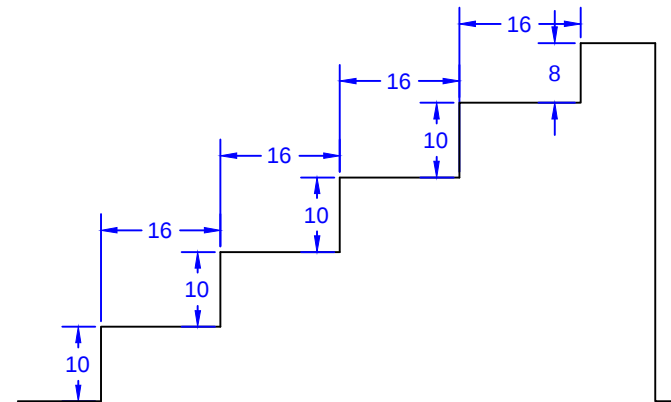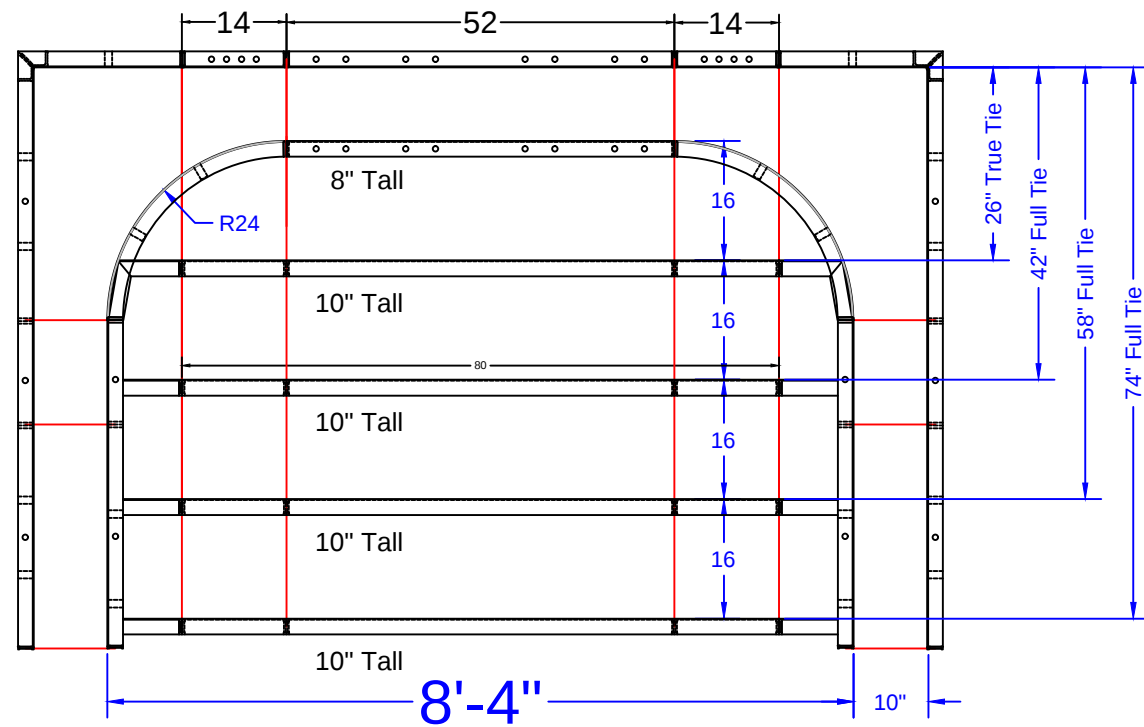

STEP TIES:

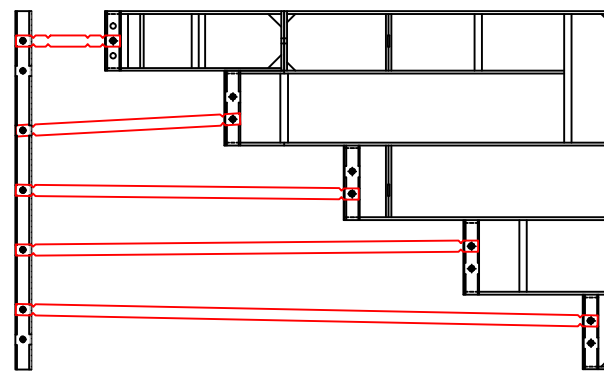

8'-4" Outside End Step - 24"R Corners

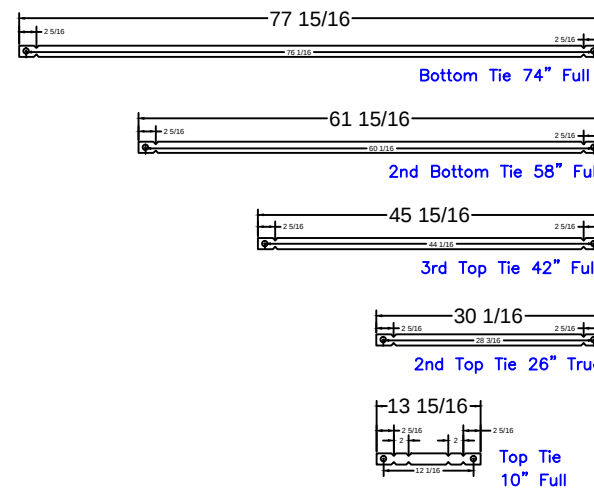

8'-4" Step
Qty(4)

Qty(2)

Qty(2)

Qty(2)

Qty(12)

CARVAJAL - 18 Louise Lane

18' x 22'-7" x 40'-11" - 10"Concrete Wall/ Vinyl - Freeform
w/ 6' Deep End Bench & Step Out &
8'-4" X 5'-4" Vinyl Covered Entry Step
Pool Perimeter = 113' Pool Area = 689 S. F.
Approximate Gallons of Pool: 22,305 Gallons

Concrete Yards
- Pool Walls & Steps: 21.5 yards

STEP PANEL DESCRIPTIONS



PAGE	QTY.	DESCRIPTION
OES 8.1	2	20 x 78 Outside Corner x 48
OES 8.2	2	10 x 52 ISC Riser Side x 48
OES 8.3	2	38 x 8 - 24" Radius ISC Top Step Riser
OES 8.4	1	52 x 8 Top Step Riser
OES 8.5	4	80 x 10 Step Riser
OES 8.6	1	52 x 48 SA Panel
OES 8.7	2	14 x 48 SA Panel

STEP DETAIL

JOB #: 201647
DATE: 10-9-2020
SCALE: 1' = 1/2 "
DRAWN BY: SA




SEASONAL WORLD
WE BUILD BACKYARDS!

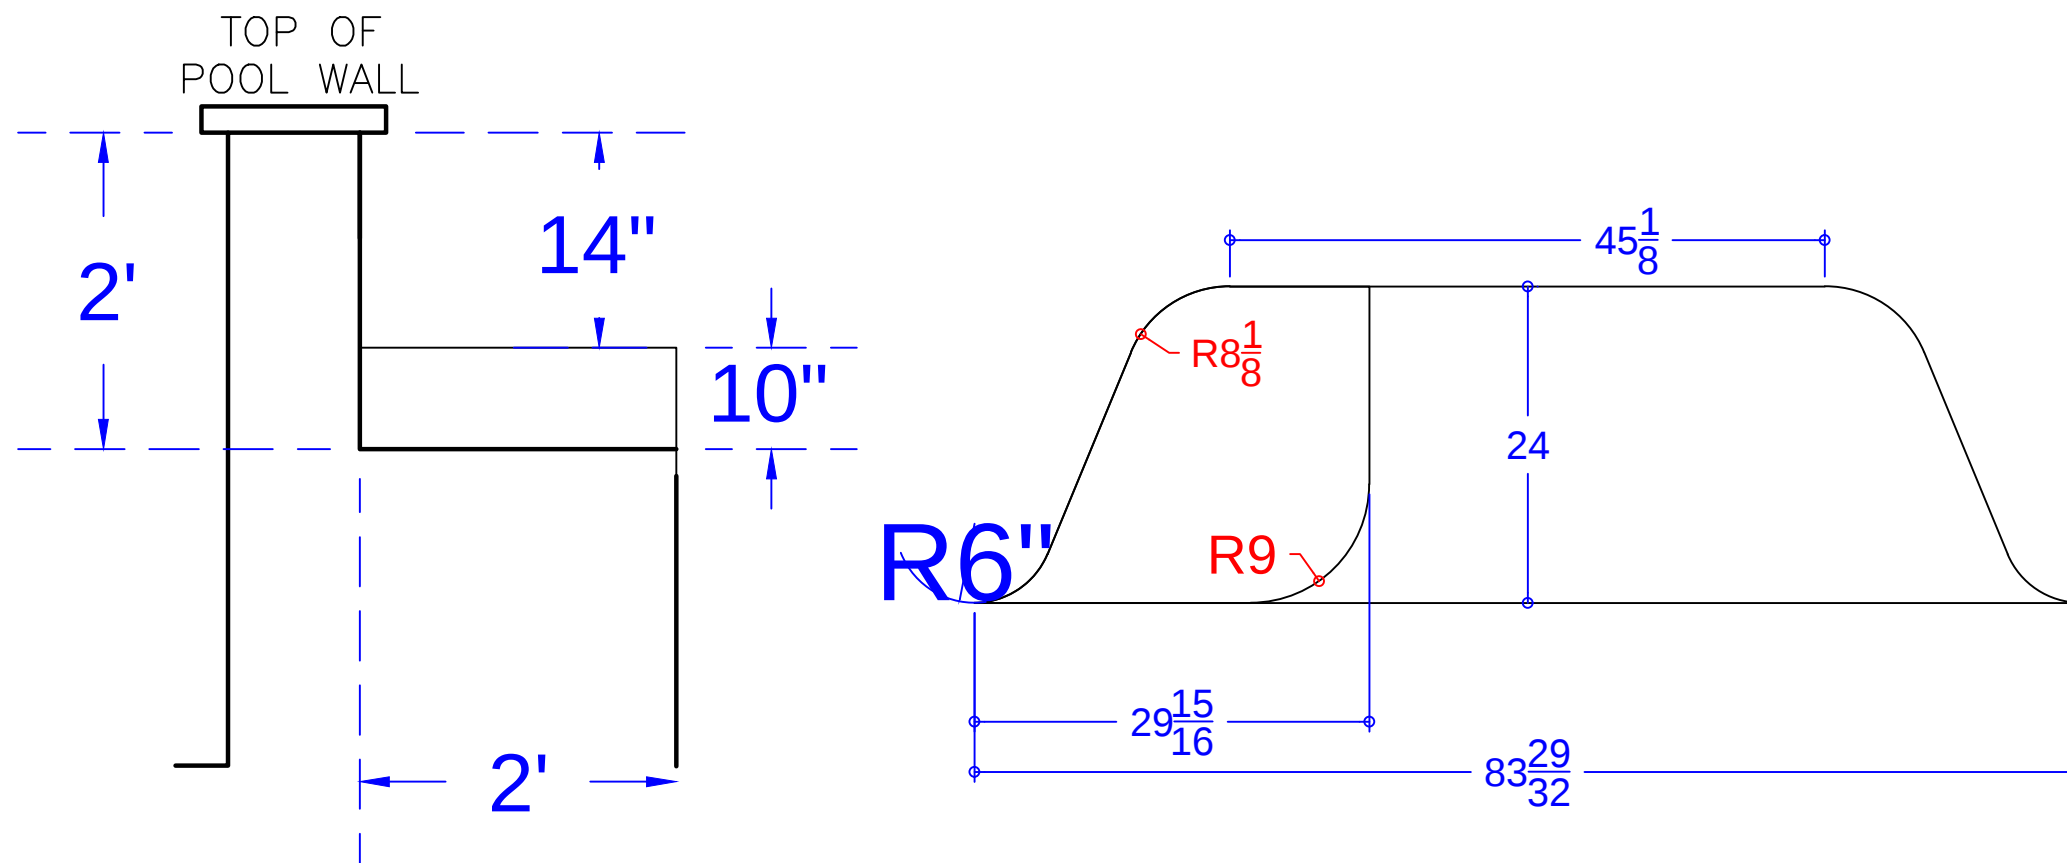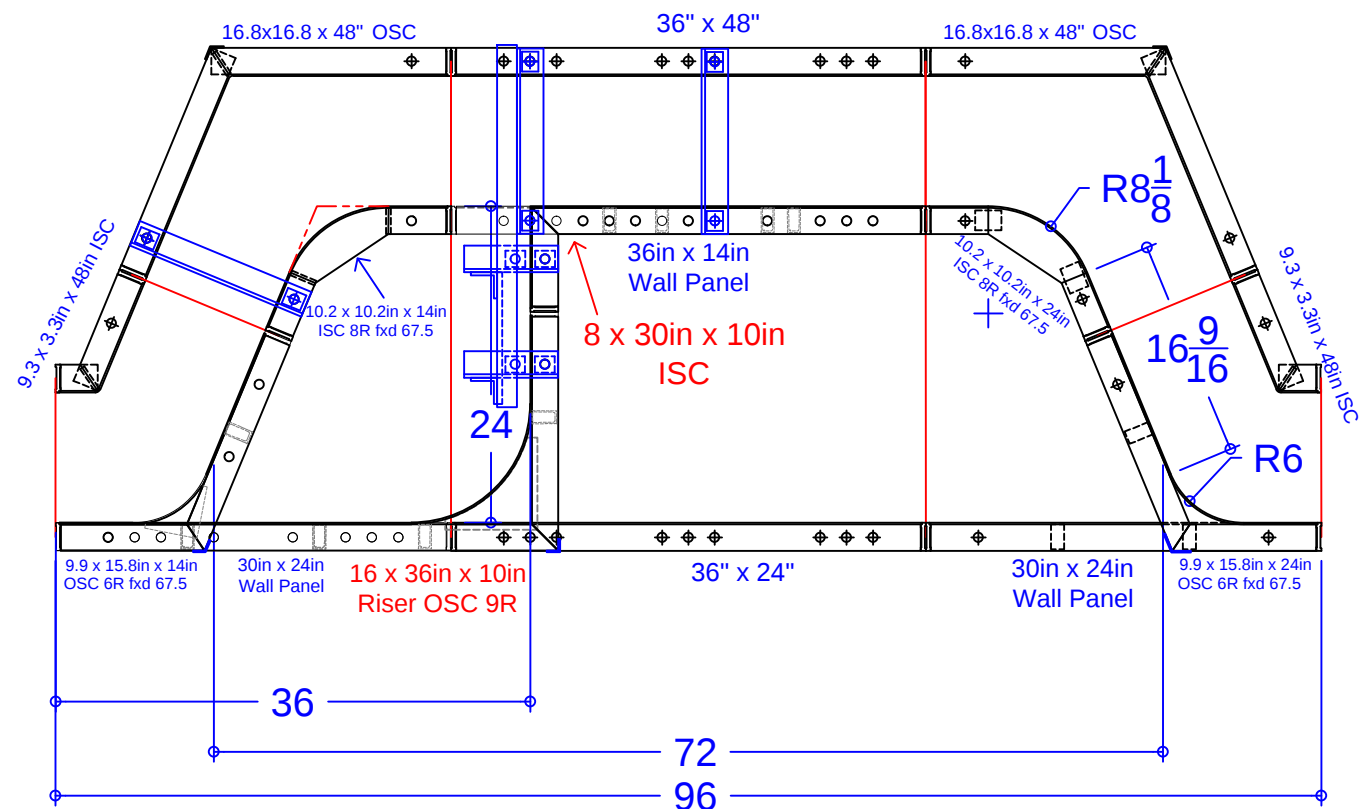

PANEL LIST - 6' STRAIGHT BENCH w/STEP

QTY.	DESCRIPTION
1	10.2 x 10.2in x 14in ISC 8R fxd 67.5°
1	10.2 x 10.2in x 24in ISC 8R fxd 67.5°
1	9.9 x 15.8in x 14in OSC 6R fxd 58.7°
1	9.9 x 15.8in x 24in OSC 6R fxd 58.7°
2	16.8 x 16.8in x 48in OSC fxd 67.5°
2	3.3 x 9.3in x 48in ISC fxd 67.5°
1	8 x 30in x 10in ISC
1	16 x 36in x 10in Riser OSC 9in Rad.
1	36in x 48in Wall Panel
1	36in x 24in Wall Panel
1	36in x 14in Wall Panel
2	30in x 24in Wall Panel
5	Parapet Bracket - 10in Wall
1	Parapet Brackets for 10.9in Step x 14
4	37 15/16" Overall -Bench Tie (A)

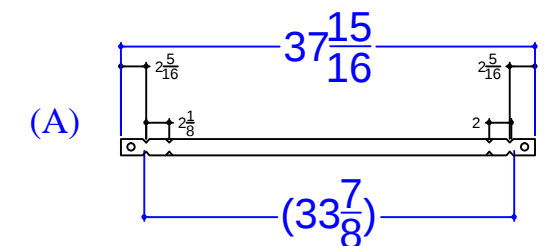

CARVAJAL - 18 Louise Lane

18' x 22'-7" x 40'-11" - 10"Concrete Wall/ Vinyl - Freeform
w/ 6' Deep End Bench & Step Out &
8'-4" X 5'-4" Vinyl Covered Entry Step
Pool Perimeter = 113' Pool Area = 689 S. F.
Approximate Gallons of Pool: 22,305 Gallons

Concrete Yards

- Pool Walls & Steps: 21.5 yards

SWIM-OUT DETAIL

JOB #: 201647
DATE: 10-9-2020
DRAWN BY: SA



SEASONAL WORLD
WE BUILD BACKYARDS!