

NODE POINTS

A-B = 35'-0"
A-C = 30'-8"
A-D = 39'-6"
A-E = 47'-8"
A-F = 56'-7"
A-G = 53'-9"
A-H = 51'-9"
A-I = 56'-1"
A-J = 38'-10"

B-C = 37'-2"
B-D = 34'-2"
B-E = 49'-4"
B-F = 55'-1"
B-G = 47'-7"
B-H = 38'-11"
B-I = 61'-11"
B-J = 47'-10"

C-D = 12'-4"
C-E = 17'-0"
C-F = 25'-11"
C-G = 23'-8"
C-H = 25'-2"
C-I = 27'-2"
C-J = 10'-10"

D-E = 15'-3"
D-F = 21'-1"
D-G = 15'-1"
D-H = 13'-1"
D-I = 28'-0"
D-J = 17'-8"

E-F = 9'-1"
E-G = 11'-3"
E-H = 20'-0"
E-I = 12'-10"
E-J = 11'-1"

F-G = 8'-11"
F-H = 20'-1"
F-I = 12'-5"
F-J = 19'-10"


G-H = 11'-2"
G-I = 20'-7"
G-J = 21'-7"

H-I = 31'-4"
H-J = 27'-9"

I-J = 17'-3"

RADI

C = 8' RADIUS
D = 6' RADIUS
E = 8' RADIUS
F = 8' RADIUS
G = 4' RADIUS
H = 6'-10" RADIUS
I = 4'-10" RADIUS
J = 2'-10" RADIUS

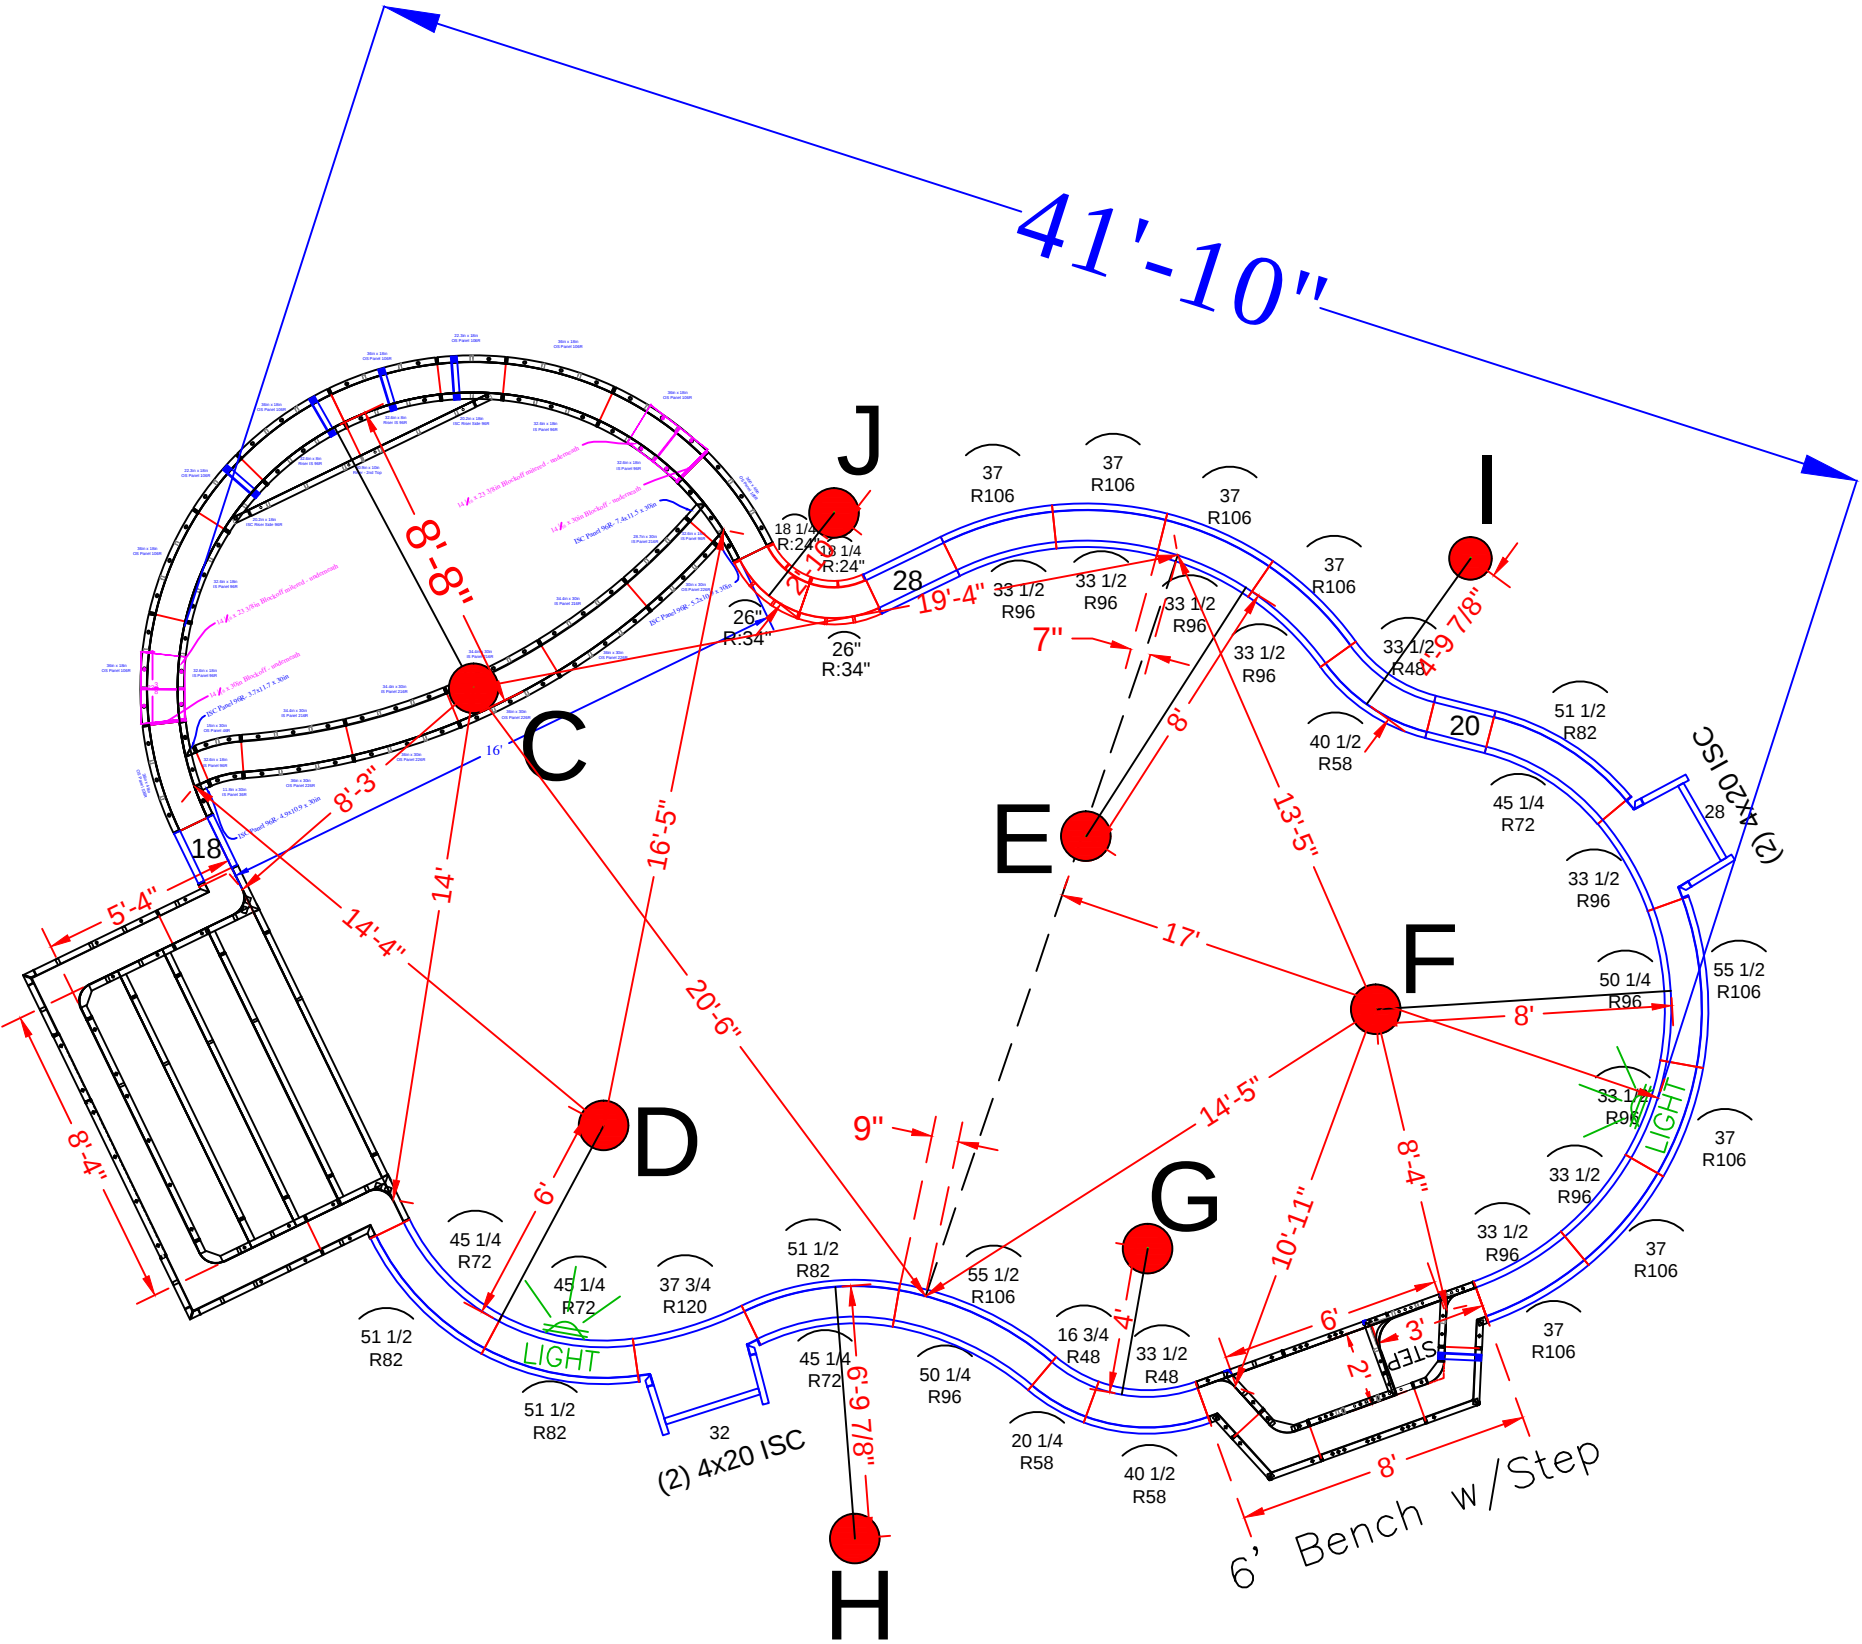

POOL PANEL DESCRIPTIONS

See Detail Page {
See Detail Page {
See Detail Page {

Skimmer Sides {

Skimmer {
Skimmer {

QTY.	DESCRIPTION
1	8'-4" x 5'-4" x 48" Step Assembly w/6" Radius
1	2' x 6' Bench Assembly w/ Step
1	8' Radius Sundeck Assembly (Yellow Panels)
4	4" x 20" x 48" Adj Offset Hinged ISC (Pilaster)
STRAIGHT PANELS	
2	18" x 48" Panel
2	20" x 48" Panel
3	28" x 48" Panel
1	32" x 48" Panel
RADIUS PANELS	
1	16 3/4" x 48" - 48" IS Radius Panel
1	20 1/4" x 48" - 58" OS Radius Panel
2	18 1/4" x 48" - 24" Radius 45° Inside Corners
2	26" x 48" 34" Radius 45° Outside Corners
2	33 1/2" x 48" - 48" Radius Panel
2	40 1/2" x 48" - 58" Radius Panel
8	33 1/2" x 48" - 96" Radius Panel
7	37" x 48" - 106" Radius Panel
2	50 1/4" x 48" - 96" IS Radius Panel
2	55 1/2" x 48" - 106" OS Radius Panel
4	45 1/4" x 48" - 72" IS Radius Panel
4	51 1/2" x 48" - 82" OS Radius Panel
1	37 3/4" x 48" - 120" Radius Panel

CERILLO - 67 Streambank Drive

22' x 42'- Concrete - Freeform w/
8' x 16" Vinyl Covered Sundeck & 6' Bench & Step Out
Pool Square Footage (807 S.F.)
Pool Perimeter = 123' Approximate Gallons: 21,600

Concrete Yards

- Pool Walls & Steps: 22 yards (20.9 exact)



PANEL LAYOUT

JOB #: 555244
DATE: 6-15-2017
DRAWN BY: SA


REVISIONS



SEASONAL WORLD
WE BUILD BACKYARDS!

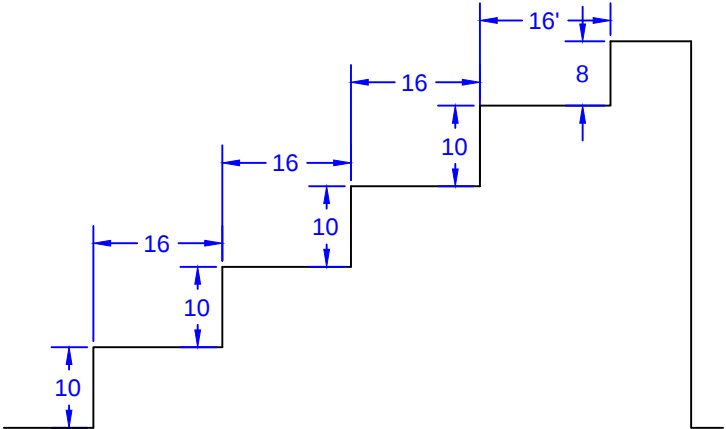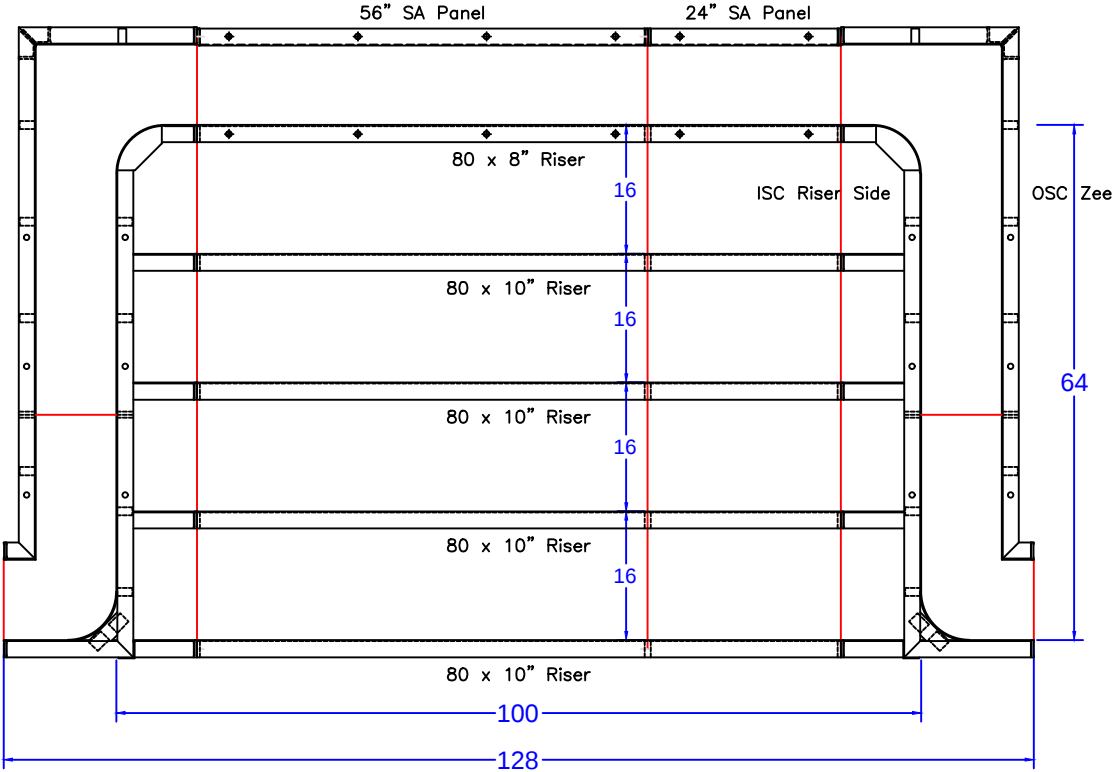

STEP TIES:

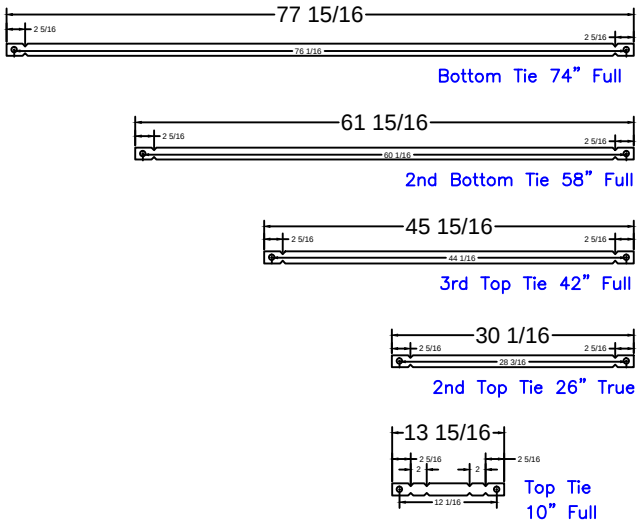


8'-4" Step
Qty(4)

Qty(2)

Qty(2)

Qty(2)

Qty(12)

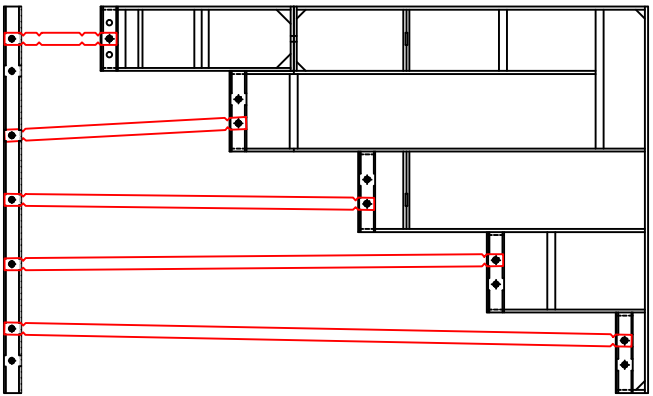

8'-4" Side Step - 6" Radius Corners

STEP PANEL DESCRIPTIONS	
QTY.	DESCRIPTION
4	80 x 10 Risers
1	80 x 8 Top Riser
1	24 x 48 SA Panel
1	56 x 48 SA Panel-Back Wall
2	4 x 64 x 20 x 48 OSC Zee Panel
2	10 x 64 x 14 x 48 ISC Riser Sides

CERILLO - 67 Streambank Drive


22' x 42'- Concrete - Freeform w/
8' x 16" Vinyl Covered Sundeck & 6' Bench & Step Out
Pool Square Footage (807 S.F.)
Pool Perimeter = 123' Approximate Gallons: 21,600

Concrete Yards
- Pool Walls & Steps: 22 yards (20.9 exact)

STEP DETAIL			
JOB #: 555244			
DATE: 6-16-2017			
DRAWN BY: SA			
SCALE: 1' = 1/8 "			

SEASONAL WORLD
WE BUILD BACKYARDS!

Qty (1) - 21 7/8" Wall Tie - 2nd Top Rise
1/4" BB

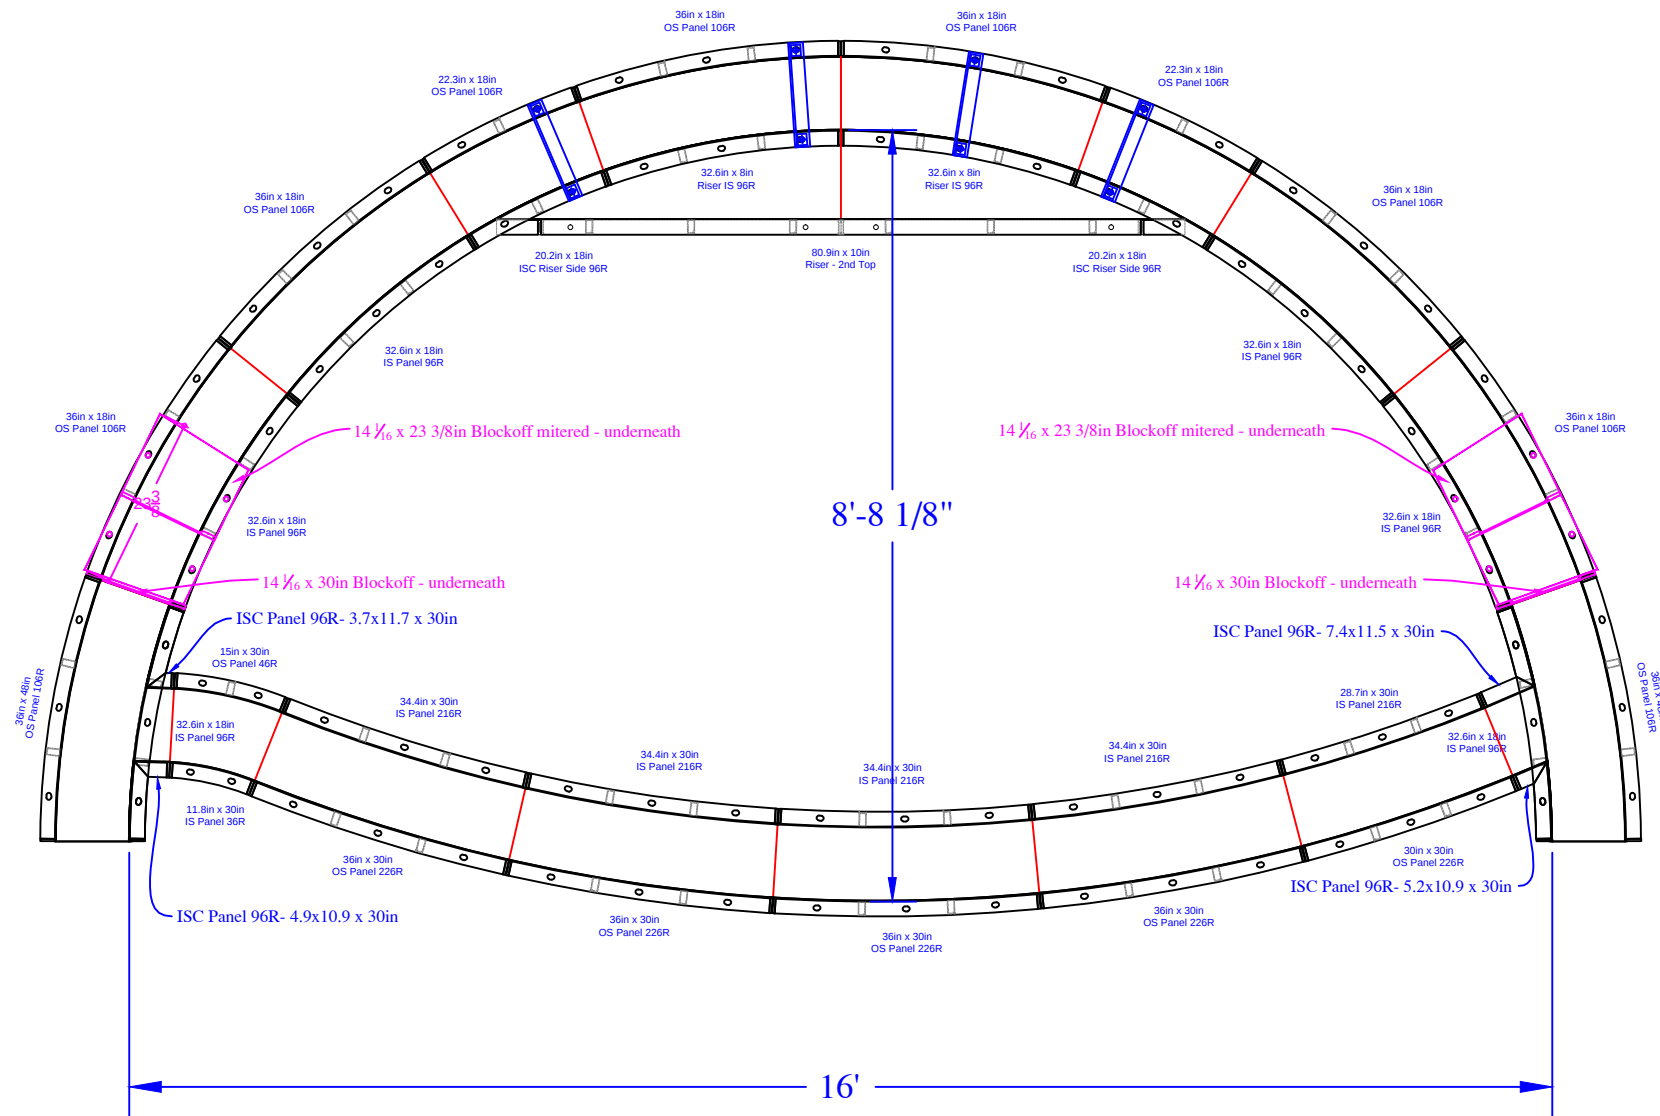

QTY	DESCRIPTION
2	36in x 48in OS Panel 106R
1	30in x 30in OS Panel 226R
4	36in x 30in OS Panel 226R
1	28.7in x 30in IS Panel 216R
4	34.4in x 30in IS Panel 216R
1	15in x 30in OS Panel 46R
1	11.8in x 30in IS Panel 36R
2	22.3in x 18in OS Panel 106R
6	36in x 18in OS Panel 106R
6	32.6in x 18in IS Panel 96R
1	4.9in x 10.9in x 30in ISC Panel 96R
1	5.2in x 10.9in x 30in ISC Panel 96R
1	7.4in x 11.5in x 30in ISC Panel 96R
1	3.7in x 11.7in x 30in ISC Panel 96R
2	32.6in x 8in Riser IS 96R - Top Upper
2	20.2in x 18in ISC Riser Side 96R
1	80.9in x 10in Riser - Bottom Upper
2	14 1/16in x 23.3in Blockoff mitered
2	14 1/16in x 30in Blockoff
4	Parapet Brackets - 10in Wall
1	22" Full Wall Tie "A"- 2nd Top Rise



CERILLO - 67 Streambank Drive

22' x 42'- Concrete - Freeform w/
8' x 16" Vinyl Covered Sundeck & 6' Bench & Step Out
Pool Square Footage (807 S.F.)
Pool Perimeter = 123' Approximate Gallons: 21,600

Concrete Yards


- Pool Walls & Steps: 22 yards (20.9 exact)

REVISION/ NOTES	SEASONAL WORLD		SUNDECK DETAIL	CERILLO
	DWG BY: DWGBY: SA	SCALE:		67_STREAM_BANK_DRIVE
	DATE: 6-16-17	PAGE:		

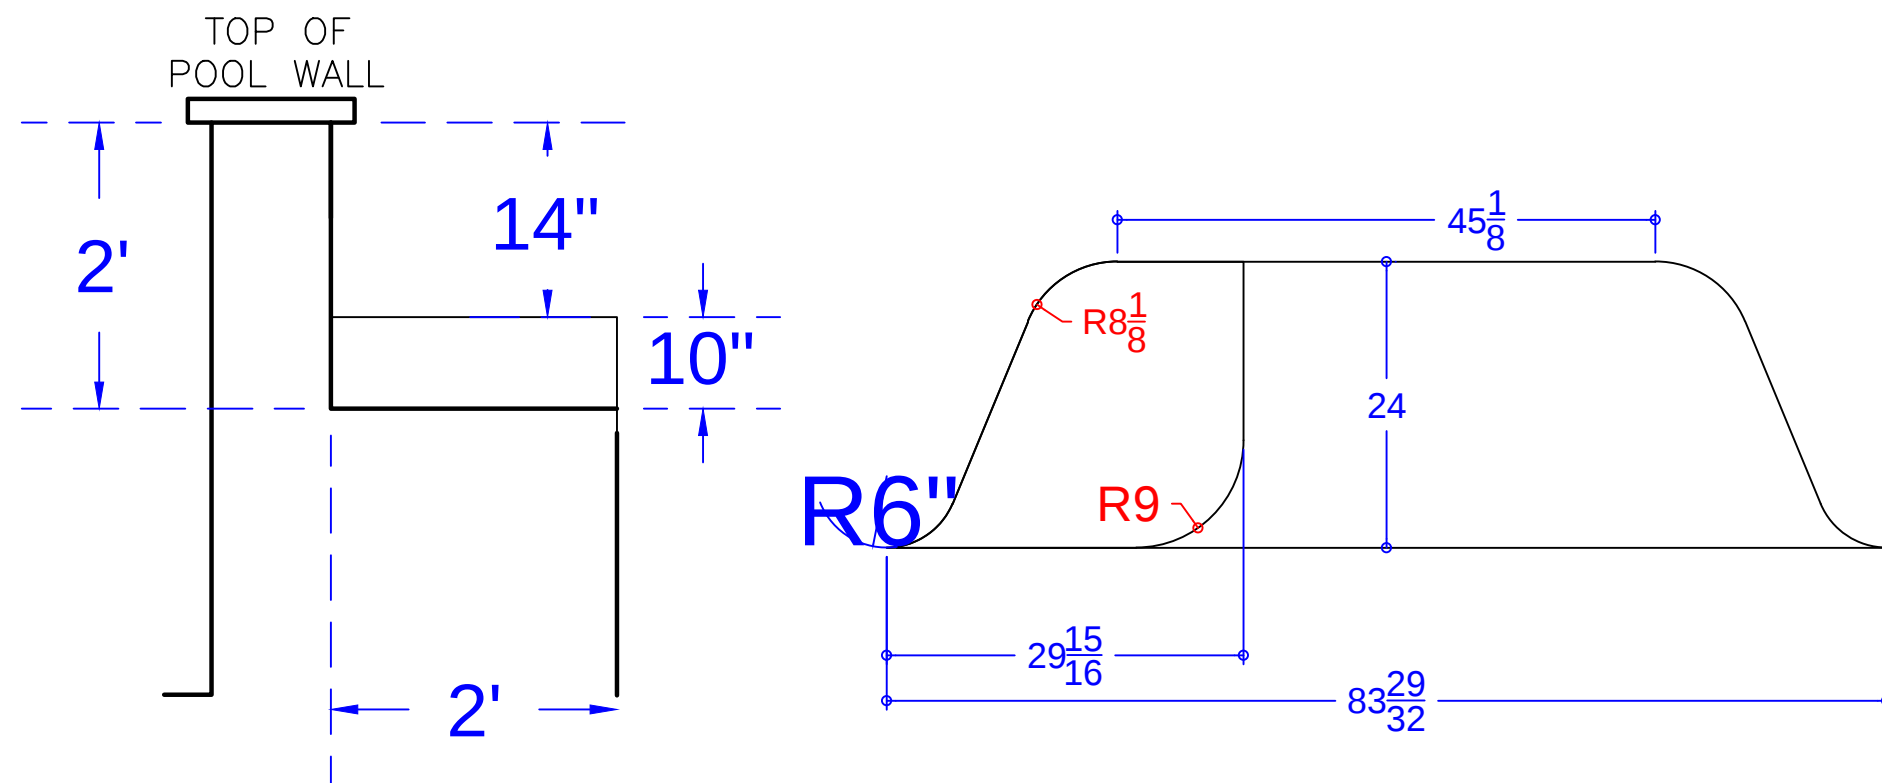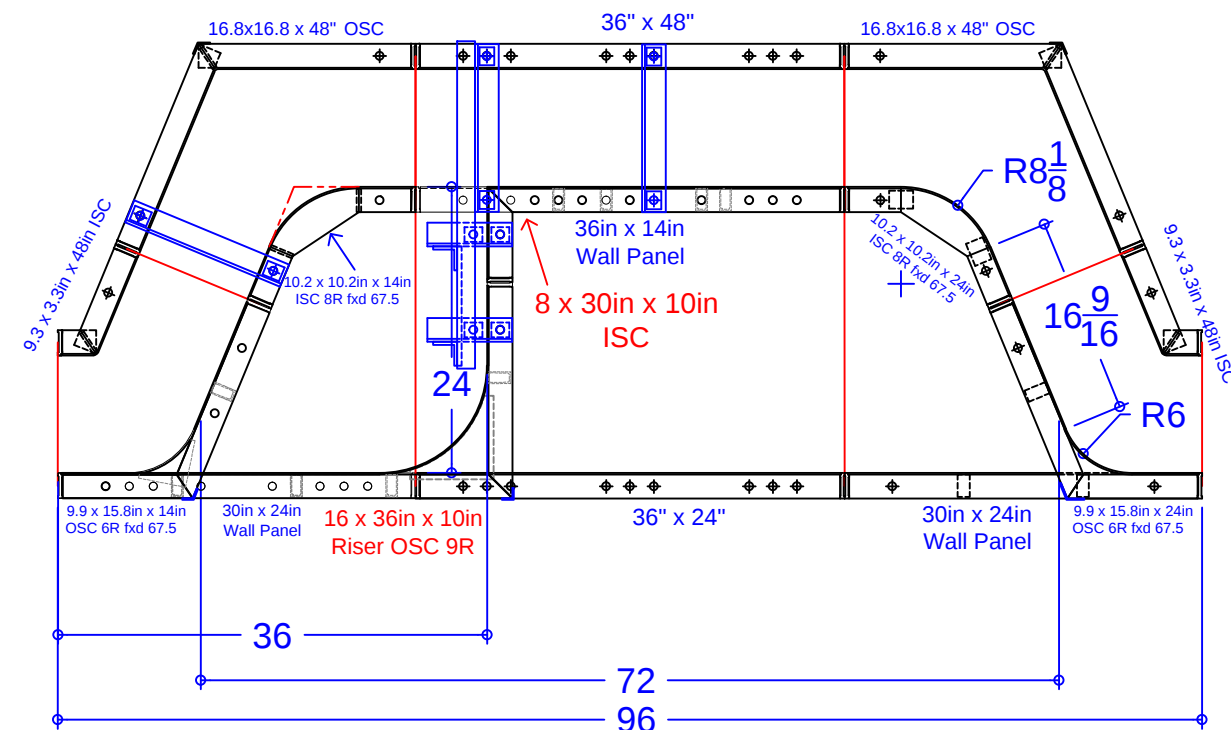

PANEL LIST - 6' STRAIGHT BENCH w/STEP

QTY.	DESCRIPTION
1	10.2 x 10.2in x 14in ISC 8R fxd 67.5°
1	10.2 x 10.2in x 24in ISC 8R fxd 67.5°
1	9.9 x 15.8in x 14in OSC 6R fxd 58.7°
1	9.9 x 15.8in x 24in OSC 6R fxd 58.7°
2	16.8 x 16.8in x 48in OSC fxd 67.5°
2	3.3 x 9.3in x 48in ISC fxd 67.5°
1	8 x 30in x 10in ISC
1	16 x 36in x 10in Riser OSC 9in Rad.
1	36in x 48in Wall Panel
1	36in x 24in Wall Panel
1	36in x 14in Wall Panel
2	30in x 24in Wall Panel
5	Parapet Bracket - 10in Wall
1	Parapet Brackets for 10.9in Step x 14
4	37 15/16" Overall -Bench Tie (A)

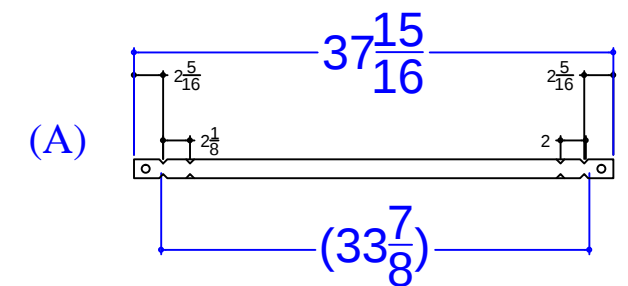

CERILLO - 67 Streambank Drive
 22' x 42'- Concrete - Freeform w/
 8' x 16" Vinyl Covered Sundeck & 6' Bench & Step Out
 Pool Square Footage (807 S.F.)
 Pool Perimeter = 123' Approximate Gallons: 21,600

Concrete Yards
 - Pool Walls & Steps: 22 yards (20.9 exact)

SWIM-OUT DETAIL

JOB #: 555244
 DATE: 6-16-2017
 DRAWN BY: SA

