


NODE POINTS

A-B = 50'-0"	F-G = 1'-11"
A-C = 49'-5"	F-H = 6'-0"
A-D = 29'-1"	F-I = 19'-6"
A-E = 46'-1"	F-J = 36'-9"
A-F = 52'-4"	F-K = 17'-11"
A-G = 54'-4"	F-L = 13'-10"
A-H = 58'-0"	F-M = 25'-10"
A-I = 33'-7"	F-N = 32'-0"
A-J = 23'-3"	F-O = 34'-7"
A-K = 63'-7"	F-P = 43'-5"
A-L = 61'-9"	F-Q = 33'-3"
A-M = 33'-0"	
A-N = 20'-9"	G-H = 4'-4"
A-O = 38'-10"	G-I = 21'-5"
A-P = 39'-6"	G-J = 38'-6"
A-Q = 53'-2"	G-K = 16'-10"
	G-L = 12'-11"
B-C = 30'-11"	G-M = 27'-7"
B-D = 57'-5"	G-N = 33'-11"
B-E = 53'-9"	G-O = 35'-10"
B-F = 43'-6"	G-P = 44'-8"
B-G = 44'-6"	G-Q = 33'-9"
B-H = 44'-6"	
B-I = 42'-9"	H-I = 25'-6"
B-J = 54'-4"	H-J = 42'-9"
B-K = 61'-4"	H-K = 17'-11"
B-L = 39'-9"	H-L = 9'-2"
B-M = 25'-1"	H-M = 29'-10"
B-N = 43'-1"	H-N = 37'-10"
B-O = 64'-1"	H-O = 40'-1"
B-P = 71'-0"	H-P = 48'-11"
B-Q = 71'-0"	H-Q = 37'-4"
C-D = 39'-5"	I-J = 17'-10"
C-E = 26'-4"	I-K = 30'-5"
C-F = 12'-9"	I-L = 31'-5"
C-G = 13'-8"	I-M = 17'-11"
C-H = 13'-11"	I-N = 12'-10"
C-I = 21'-11"	I-O = 21'-9"
C-J = 39'-6"	I-P = 29'-7"
C-K = 30'-6"	I-Q = 29'-0"
C-L = 12'-10"	
C-M = 17'-10"	J-K = 43'-3"
C-N = 31'-4"	J-L = 49'-3"
C-O = 42'-1"	J-M = 30'-0"
C-P = 50'-7"	J-N = 11'-3"
C-Q = 44'-1"	J-O = 15'-8"
	J-P = 18'-6"
	J-Q = 29'-11"
D-E = 21'-8"	K-L = 26'-4"
D-F = 34'-10"	K-M = 42'-7"
D-G = 36'-6"	K-N = 42'-11"
D-H = 40'-10"	K-O = 34'-2"
D-I = 17'-7"	K-P = 42'-1"
D-J = 5'-10"	K-Q = 25'-2"
D-K = 39'-2"	
D-L = 48'-1"	L-M = 30'-8"
D-M = 32'-6"	L-N = 42'-8"
D-N = 15'-3"	L-O = 48'-5"
D-O = 9'-10"	L-P = 57'-3"
D-P = 13'-10"	L-Q = 46'-6"
D-Q = 24'-2"	
E-F = 16'-4"	M-N = 19'-2"
E-G = 17'-4"	M-O = 39'-0"
E-H = 21'-6"	M-P = 46'-0"
E-I = 14'-5"	M-Q = 46'-10"
E-J = 25'-5"	
E-K = 17'-10"	N-O = 24'-1"
E-L = 30'-2"	N-P = 29'-0"
E-M = 30'-7"	N-Q = 36'-2"
E-N = 25'-9"	
E-O = 18'-9"	O-P = 8'-10"
E-P = 27'-6"	O-Q = 14'-10"
E-Q = 17'-10"	
	P-Q = 19'-6"

RADI MEASUREMENTS

C = 8' RADIUS
D = 11' RADIUS
E = 9' RADIUS
F = 10' RADIUS
G = 8' RADIUS
H = 4' RADIUS
I = 8' RADIUS
J = 6' RADIUS
K = 8'-10" RADIUS
L = 4'-10" RADIUS
M = 9'-10" RADIUS
N = 4'-10" RADIUS
O = 6' RADIUS
P = 2'-10" RADIUS
Q = 8'-10" RADIUS

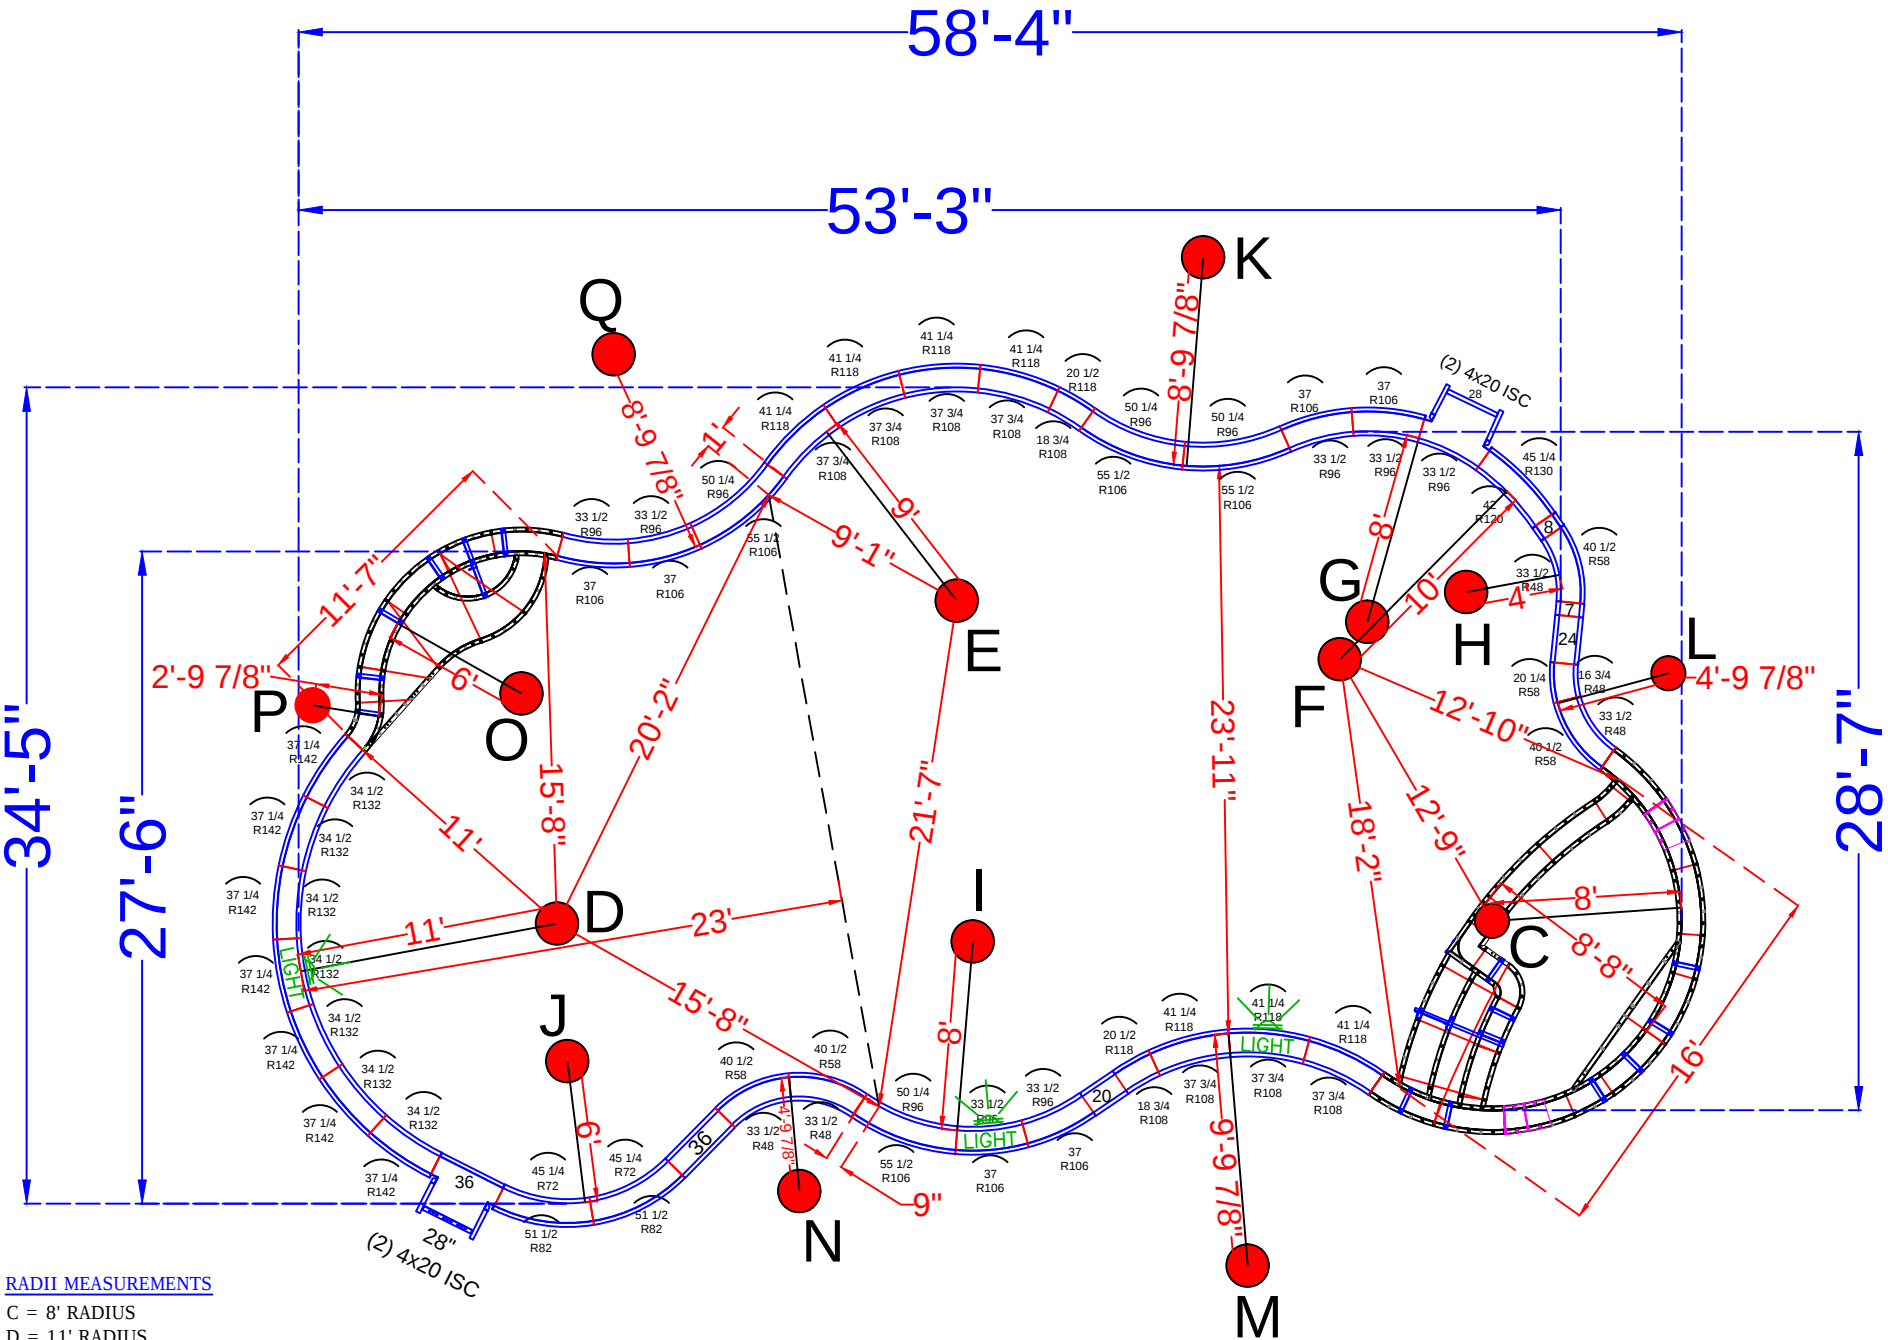

POOL PANEL DESCRIPTIONS

QTY.	DESCRIPTION
1	8' Radius Sundeck/Step Assembly (Yellow Panels)
1	6' Radius Swimout (Green Panels)
4	4" x 20" x 48" Adj Offset Hinged ISC (Pilaster)
	STRAIGHT PANELS
2	7" x 48" Straight
2	8" x 48" Straight
2	20" x 48" Straight
2	24" x 48" Straight
2	28" x 48" Straight
3	36" x 48" Straight
	RADIUS PANELS
1	16 3/4" x 48" - 48" Radius Panel
1	20 1/4" x 48" - 58" Radius Panel
4	33 1/2" x 48" - 48" Radius Panel
4	40 1/2" x 48" - 58" Radius Panel
2	45 1/4" x 48" - 72" IS Radius Panel
2	51 1/2" x 48" - 82" OS Radius Panel
7	33 1/2" x 48" - 96" IS Radius Panel
6	37" x 48" - 106" OS Radius Panel
4	50 1/4" x 48" - 96" IS Radius Panel
4	55 1/2" x 48" - 106" OS Radius Panel
2	18 3/4" x 48" 108" Radius Panel
2	20 1/2" x 48" 118" Radius Panel
7	37 3/4" x 48" - 108" IS Radius Panel
7	41 1/4" x 48" - 118" OS Radius Panel
1	42" x 48" - 120" Radius Panel
1	45 1/4" x 48" - 130" Radius Panel
7	34 1/2" x 48" - 132" Radius Panel
7	37 1/4" x 48" - 142" Radius Panel

CHADHA - 5 Jurgelsky Road

22' x 40' - 10" Concrete Wall - Freeform
w/ 16' Wide Vinyl Covered Interior Sundeck / Step
Pool Perimeter = 158' Pool Area = 1400 S.F.
Approximate Pool Gallons: 37,500 Gallons

Concrete Yards

- Pool Walls & Sundeck: 28.5 yards (27 yards exact)

PANEL LAYOUT


JOB #: 555163
DATE: 8-19-2016
DRAWN BY: SA

REVISIONS




SEASONAL WORLD
WE BUILD BACKYARDS!


TIES:

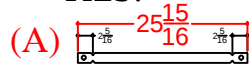




1/4" BB

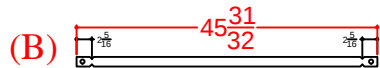

1/4" BE

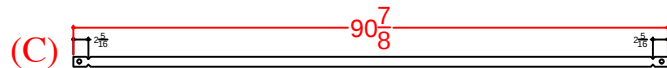

1/4" D

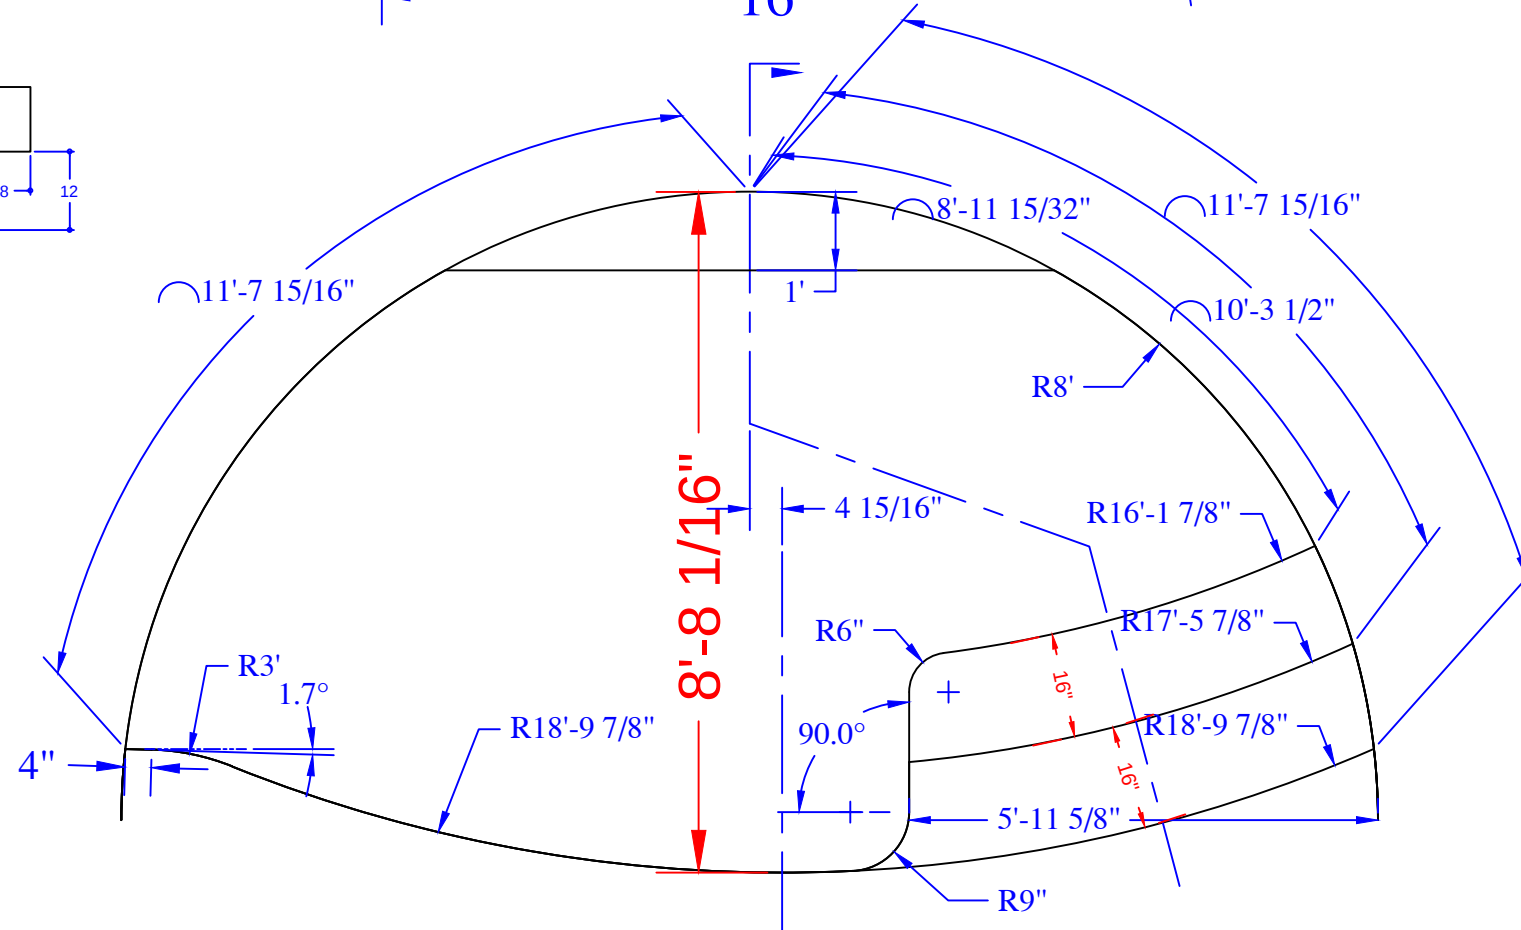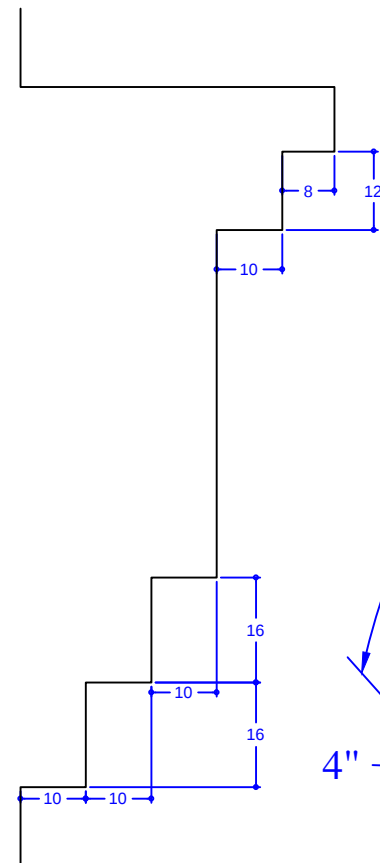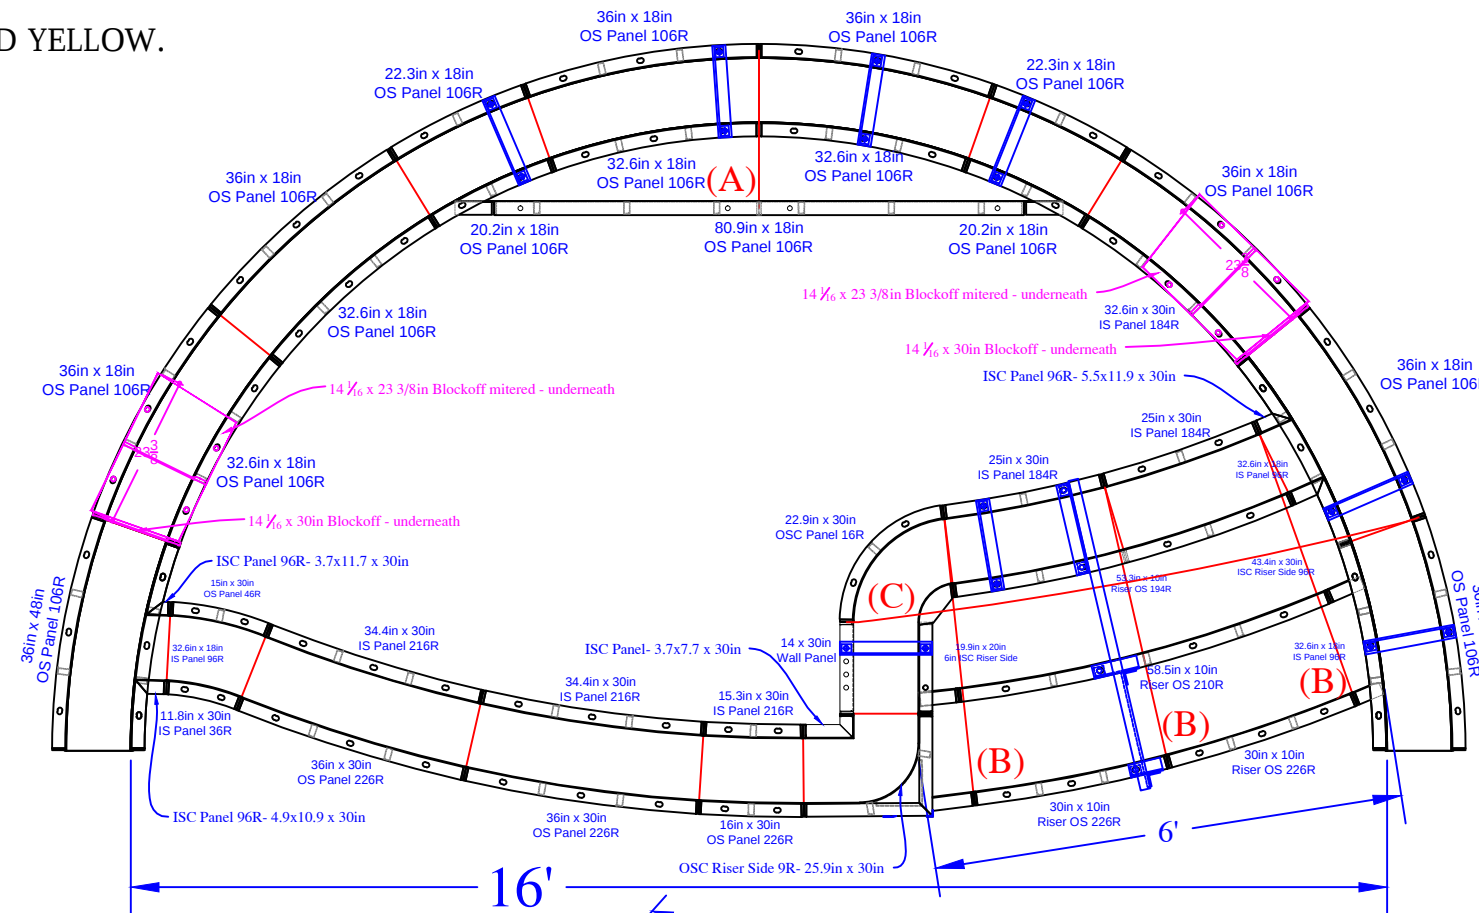

QTY	DESCRIPTION
3	36in x 48in OS Panel 106R
1	16in x 30in OS Panel 226R
2	36in x 30in OS Panel 226R
1	15.3in x 30in IS Panel 216R
2	34.4in x 30in IS Panel 216R
1	15in x 30in OS Panel 46R
1	11.8in x 30in IS Panel 36R
2	25in x 30in IS Panel 184R
1	14in x 30in Wall Panel
2	22.3in x 18in OS Panel 106R
5	36in x 18in OS Panel 106R
6	32.6in x 18in IS Panel 96R
1	4.9in x 10.9in x 30in ISC Panel 96R
1	3.7in x 11.7in x 30in ISC Panel 96R
1	5.5in x 11.9in x 30in ISC Panel 96R
1	3.7in x 7.7in x 30in ISC Panel
1	22.9in x 30in OSC Panel 16R
2	32.6in x 8in Riser IS 96R - Top Upper
2	20.2in x 18in ISC Riser Side 96R
1	43.4in x 30in ISC Riser Side 96R
1	19.9in x 20in 6in ISC Riser Side
1	25.9in x 30in OSC Riser Side 9R
1	80.9in x 10in Riser - Bottom Upper
1	53.3in x 10in Riser OS 194R- Top Lower
1	58.5in x 10in Riser OS210R- 2nd Top Lower
2	30in x 10in Riser OS226R- Bottom Lower
2	14 1/16in x 23.3in Blockoff mitered
2	14 1/16in x 30in Blockoff
8	Parapet Brackets - 10in Wall
1	Parapet Brackets - 42in Wall
1	22" Full Wall Tie "A"- 2nd Top Rise
3	41 29/32" Wall Tie "B"- Bottom Rise
2	86 13/16" Wall Tie "C"- Bottom Wall

CHADHA - 5 Jurgelsky Road


Concrete Yards

- Pool Walls & Sundeck: 28.5 yards (27 yards exact)

SUN DECK DETAIL			
JOB #: 555163			
DATE: 8-22-2016			
DRAWN BY: SA			



SEASONAL WORLD

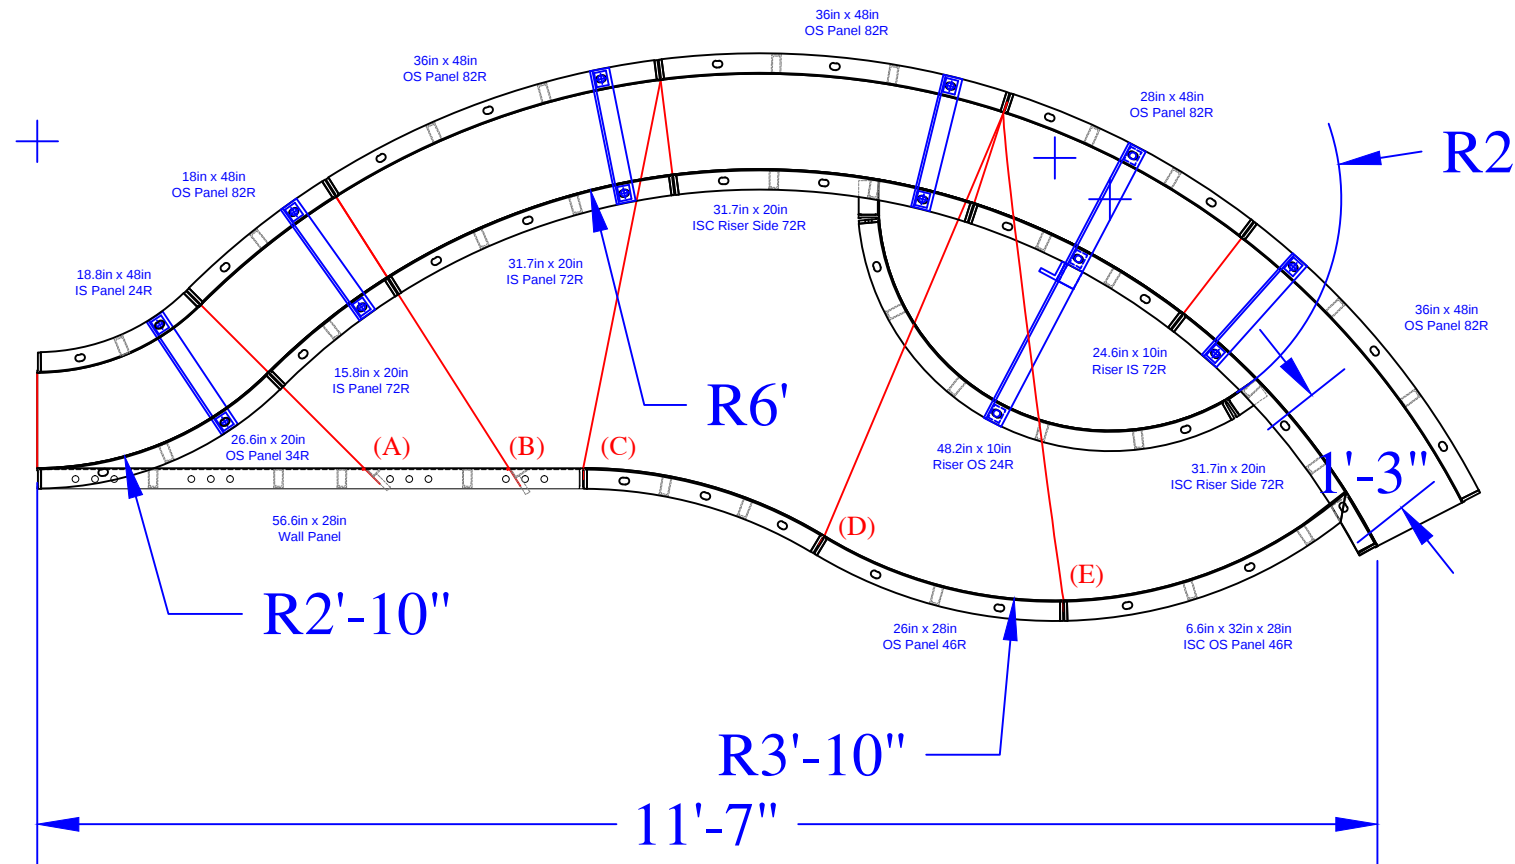

SWIM-OUT

JOB #: 555163
DATE: 8-8-2016
DRAWN BY: SA




SEASONAL WORLD
WE BUILD BACKYARDS!


SWIMOUT PANELS (Dark Green)

QTY	DESCRIPTION
1	18in x 48in OS Panel 82R
1	28in x 48in OS Panel 82R
3	36in x 48in OS Panel 82R
1	18.8in x 48in IS Panel 24R
1	56.6in x 28in Wall Panel
1	26.3in x 28in IS Panel 48R
1	26in x 28in OS Panel 46R
1	15.8in x 20in IS Panel 72R
1	31.7in x 20in IS Panel 72R
1	26.6in x 20in OS Panel 34R
1	6.6 x 32in x 28in ISC OS Panel 46R
1	24.6in x 10in Riser IS 72R - Top
2	31.7in x 20in 4in ISC Riser Side 72R
1	48.2in x 10in Riser OS 24R - Bottom
5	Parapet Brackets for 10in Wall
1	Parapet Brackets for 18in Step
1	23 15/16" Wall Tie "A"- Bench
1	33 1/4" Wall Tie "B"- Bench
2	41 1/16" Wall Tie "C"- Bench
2	47 11/16" Wall Tie "D"- Bench
2	51 1/16" Wall Tie "E"- Bench


TIES:

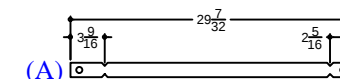


Qty (1) - 23 15/16" Wall Tie - Bench

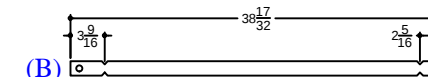


Qty (1) - 33 1/4" Wall Tie - Bench

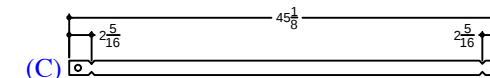

Qty (2) - 41 1/16" Wall Tie - Bench

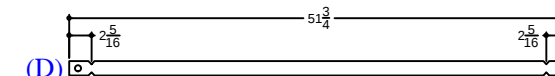

Qty (2) - 47 11/16" Wall Tie - Bench

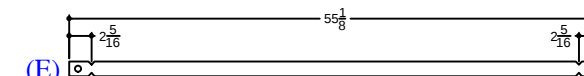

Qty (2) - 51 1/16" Wall Tie - Bench

CHADHA - 5 Jurgelsky Road

22' x 40' - 10" Concrete Wall - Freeform
w/ 16' Wide Vinyl Covered Interior Sundeck / Step
Pool Perimeter = 158' Pool Area = 1400 S.F.
Approximate Pool Gallons: 37,500 Gallons

Concrete Yards

- Pool Walls & Sundeck: 28.5 yards (27 yards exact)