

NODE POINTS

C-D = 12'-10"
C-E = 24'-10"
C-F = 24'-1"
C-G = 25'-1"
C-H = 24'-10"
C-I = 33'-4"
C-J = 25'-10"
C-K = 18'-10"
C-L = 21'-1"

D-E = 12'-4"
D-F = 14'-3"
D-G = 15'-0"
D-H = 15'-2"
D-I = 21'-1"
D-J = 13'-10"
D-K = 18'-10"
D-L = 22'-11"

E-F = 8'-3"
E-G = 8'-1"
E-H = 9'-0"
E-I = 8'-10"
E-J = 11'-10"
E-K = 28'-3"
E-L = 26'-11"

F-G = 1'-0"
F-H = 1'-0"
F-I = 11'-8"
F-J = 18'-11"
F-K = 32'-10"
F-L = 19'-11"


G-H = 1'-0"
G-I = 10'-10"
G-J = 18'-11"
G-K = 33'-5"
G-L = 20'-10"

H-I = 11'-9"
H-J = 19'-10"
H-K = 33'-9"
H-L = 19'-10"

I-J = 16'-10"
I-K = 36'-7"
I-L = 31'-6"
J-K = 21'-4"
J-L = 35'-1"
K-L = 38'-8"

RADII MEASUREMENTS

C = 9' RADIUS
D = 9' RADIUS
E = 6' RADIUS
F = 9' RADIUS
G = 8' RADIUS
H = 8' RADIUS
I = 2'-10" RADIUS
J = 4'-10" RADIUS
K = 9'-10" RADIUS
L = 11'-10" RADIUS

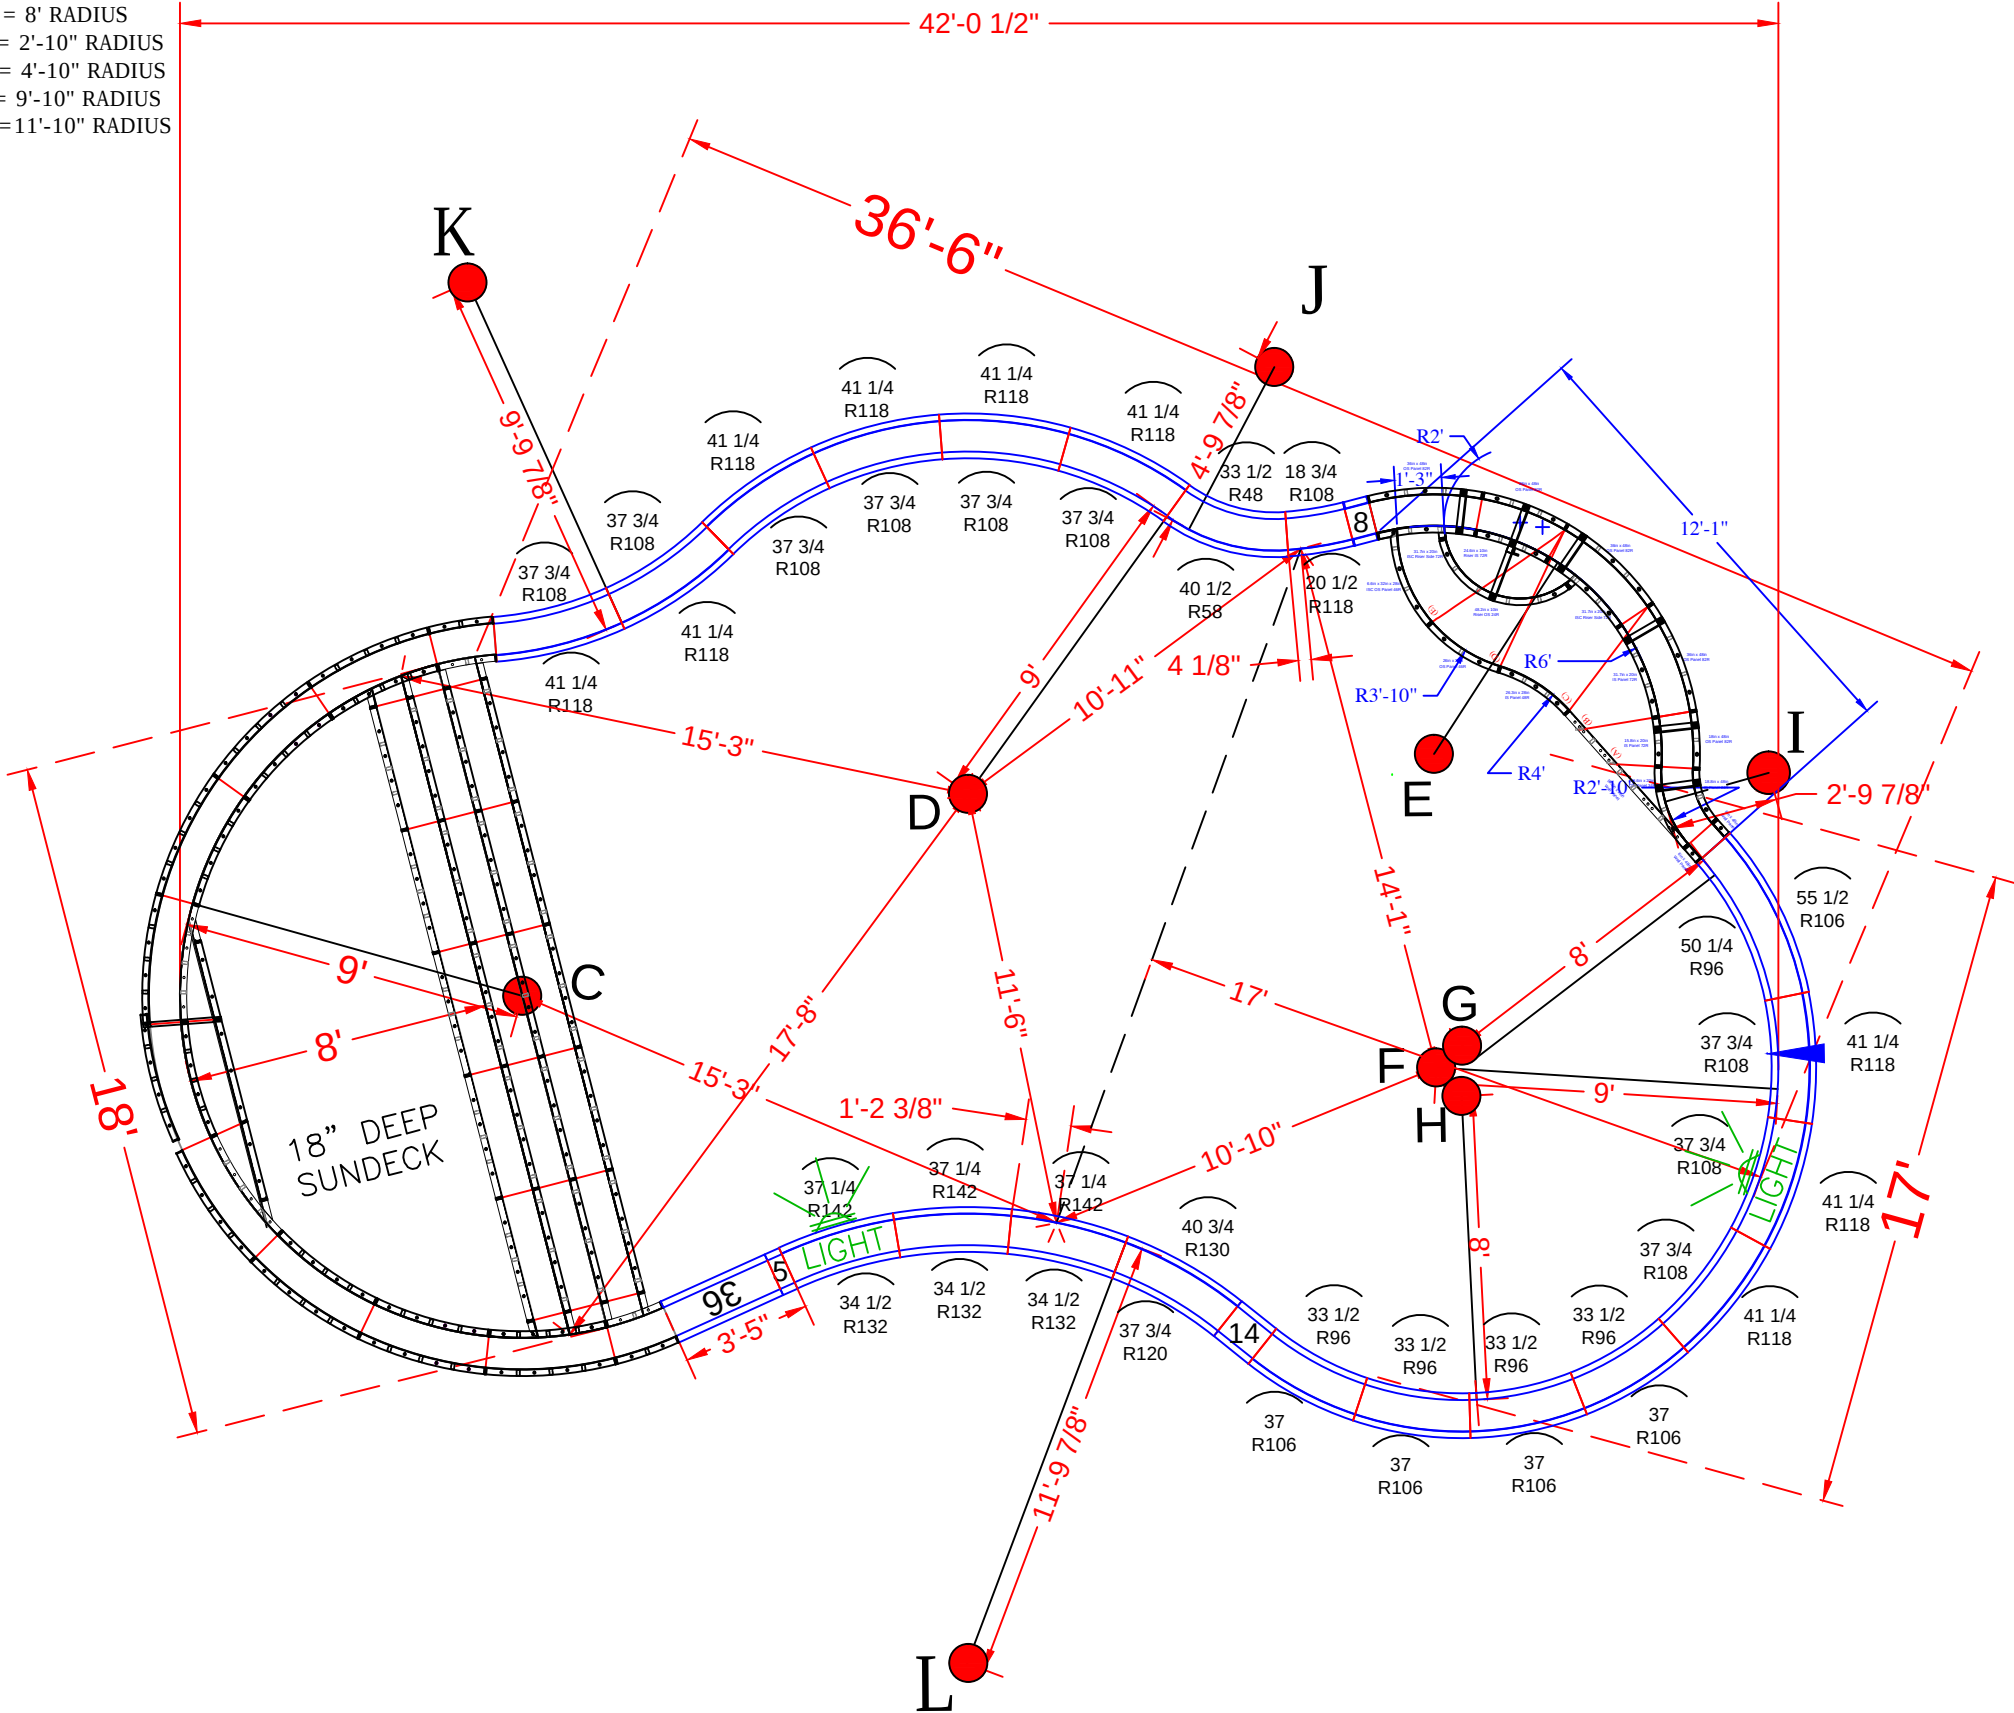

POOL PANEL DESCRIPTIONS

SEE DETAIL PAGE {
SEE DETAIL PAGE {
SKIMMER SIDES {

SKIMMERS {

QTY.	DESCRIPTION
1	9' Radius Sundeck / Step Assembly
1	Swimout Assembly (Dark Green Panels) *New
4	4" x 20" x 48" Adj Offset Hinged ISC (Pilaster)
STRAIGHT PANELS	
2	5" x 48" Straight
2	8" x 48" Straight
2	14" x 48" Straight
2	28" x 48" Straight
2	36" x 48" Straight
RADIUS PANELS	
1	33 1/2" x 48" - 48" Radius Panel
1	40 1/2" x 48" - 58" Radius Panel
4	33 1/2" x 48" - 96" Radius Panel
3	37" x 48" - 106" Radius Panel
1	50 1/4" x 48" - 96" Radius Panel
1	55 1/2" x 48" - 106" Radius Panel
1	18 3/4" x 48" - 108" Radius Panel
1	20 1/2" x 48" - 118" Radius Panel
8	37 3/4" x 48" - 108" Radius Panel
9	41 1/4" x 48" - 118" Radius Panel
1	37 3/4" x 48" - 120" Radius Panel
1	40 3/4" x 48" - 130" Radius Panel
3	34 1/2" x 48" - 132" Radius Panel
3	37 1/4" x 48" - 142" Radius Panel

CIABATTONI - 4 Skeba Drive
16' x 32' - 10" Concrete Wall
w/ 18' Wide Vinyl Covered Sundeck & Steps
10' Long Vinyl Covered Swim Out
Pool Perimeter = 111'
Pool Area = 742 S. F.
Approximate Pool Gallons: 23,000 Gallons

Concrete Yards
- Pool Walls & Steps: 20 yards (18.9 exact)




PANEL LAYOUT

JOB #: 555066
DATE: 5-16-2016
DRAWN BY: SA

REVISIONS



SEASONAL WORLD
WE BUILD BACKYARDS!

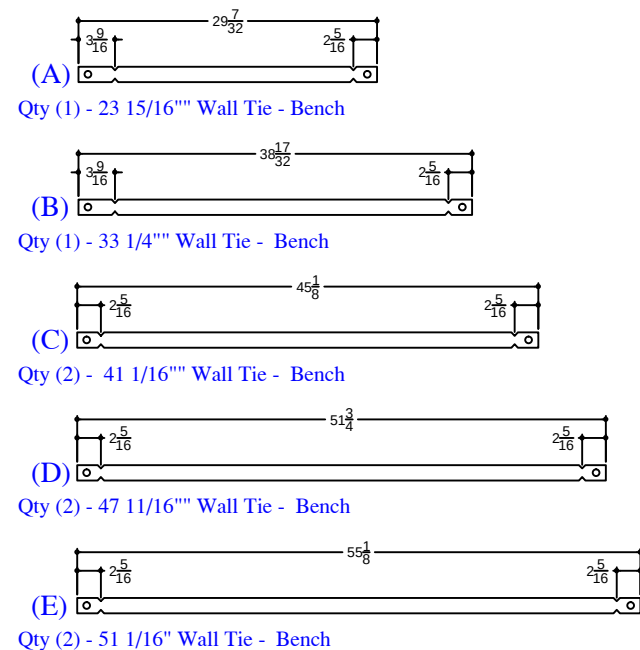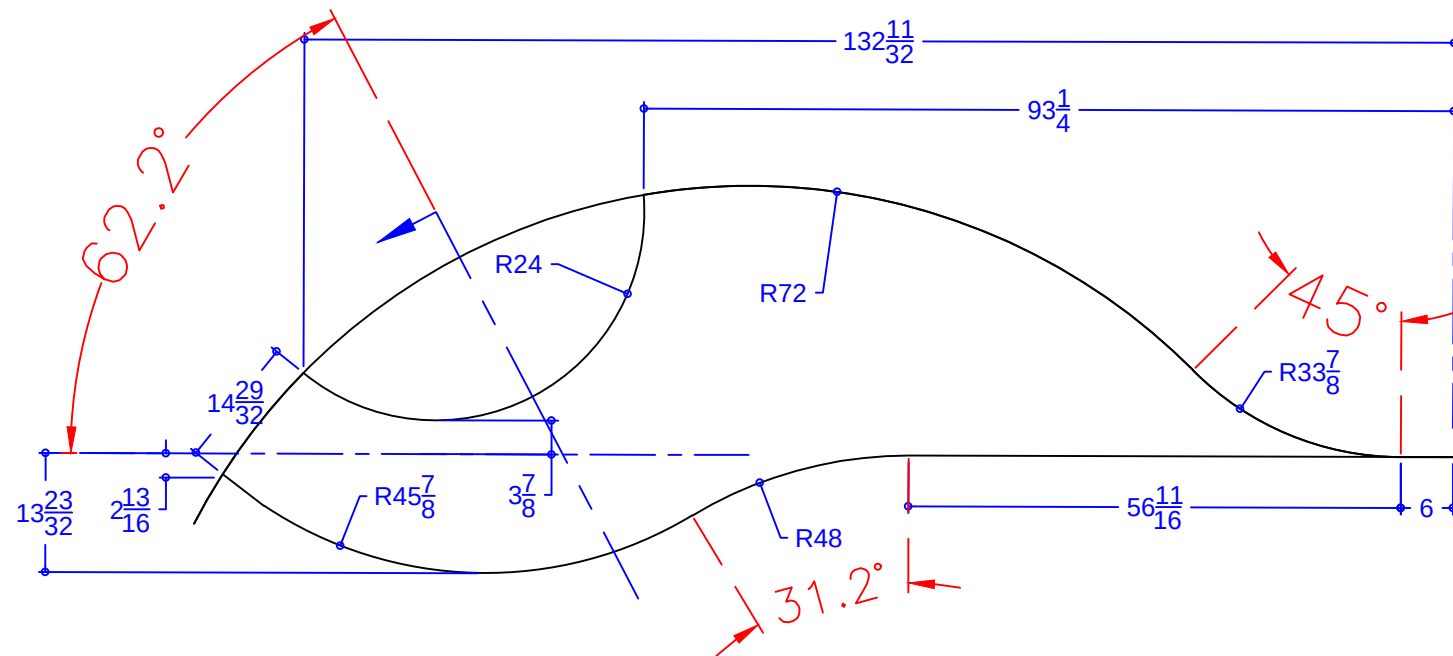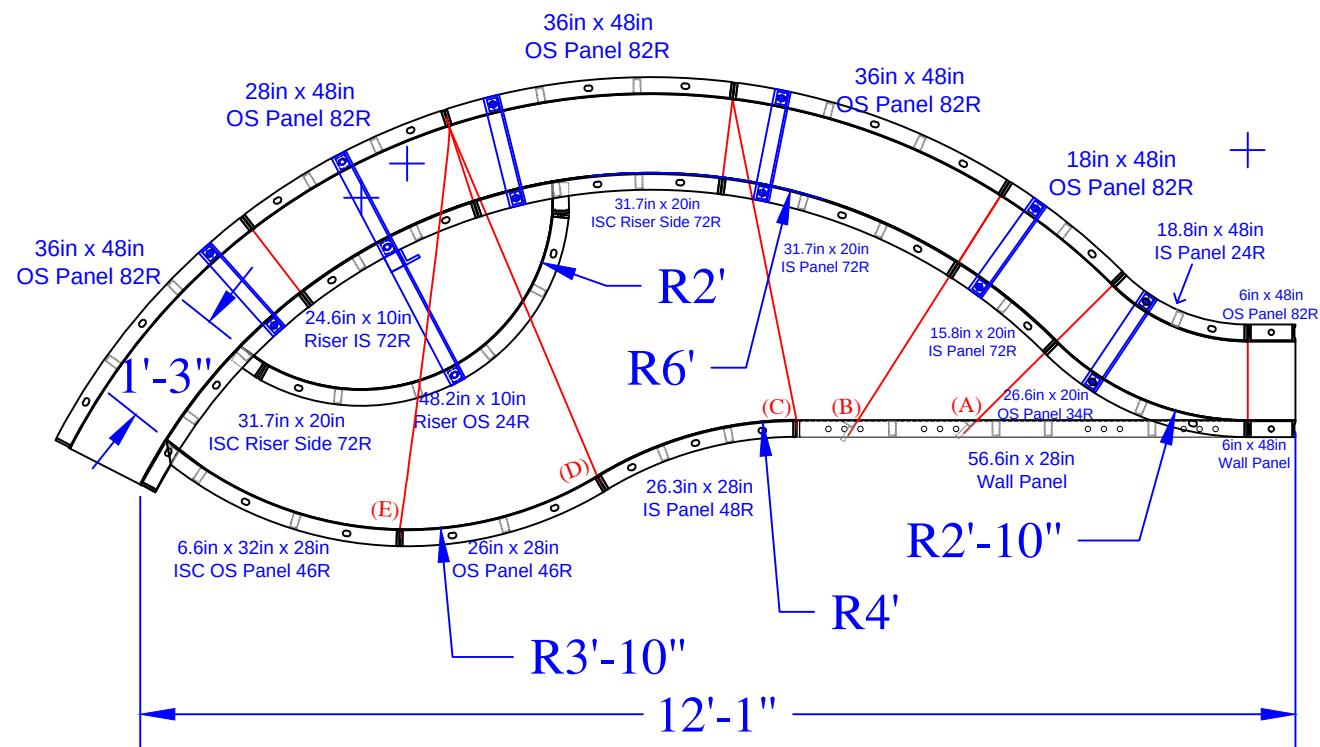

QTY	DESCRIPTION
2	6in x 48in Wall Panel
1	18in x 48in OS Panel 82R
1	28in x 48in OS Panel 82R
3	36in x 48in OS Panel 82R
1	18.8in x 48in IS Panel 24R
1	56.6in x 28in Wall Panel
1	26.3in x 28in IS Panel 48R
1	26in x 28in OS Panel 46R
1	15.8in x 20in IS Panel 72R
1	31.7in x 20in IS Panel 72R
1	26.6in x 20in OS Panel 34R
1	6.6 x 32in x 28in ISC OS Panel 46R
1	24.6in x 10in Riser IS 72R - Top
2	31.7in x 20in 4in ISC Riser Side 72R
1	48.2in x 10in Riser OS 24R - Bottom
5	Parapet Brackets for 10in Wall
1	Parapet Brackets for 18in Step
1	23 $\frac{15}{16}$ " Wall Tie "A"- Bench
1	33 $\frac{1}{4}$ " Wall Tie "B"- Bench
2	41 $\frac{1}{16}$ " Wall Tie "C"- Bench
2	47 $\frac{11}{16}$ " Wall Tie "D"- Bench
2	51 $\frac{1}{16}$ " Wall Tie "E"- Bench

CIABATTONI - 4 Skeba Drive
 16' x 32' - 10" Concrete Wall
 w/ 18' Wide Vinyl Covered Sundeck & Steps
 10' Long Vinyl Covered Swim Out
 Pool Perimeter = 111'
 Pool Area = 742 S. F.
 Approximate Pool Gallons: 23,000 Gallons

Concrete Yards
 - Pool Walls & Steps: 20 yards (18.9 exact)

SWIM-OUT DETAIL

JOB #: 555066
 DATE: 5-16-2016
 DRAWN BY: SA



SEASONAL WORLD
 WE BUILD BACKYARDS!

