

NODE POINT MEASUREMENTS

C-D = 12'-11 " I-J = 32'-2"
C-E = 24'-0 " I-K = 26'-8"
C-F = 24'-11" I-L = 28'-2"
C-G = 24'-8" I-M = 39'-0"
C-H = 28'-9" I-N = 42'-10"
C-I = 18'-10" J-K = 12'-11"
C-J = 13'-10" J-L = 11'-4"
C-K = 14'-5" J-M = 13'-9"
C-L = 14'-9" J-N = 14'-5"
C-M = 24'-0"
C-N = 26'-8"


K-L = 2'-0"
K-M = 12'-6'
K-N = 16'-10"
L-M = 10'-10"
L-N = 15'-0"
M-N = 5'-0"
E-F = 1'
E-G = 1'
E-H = 15'-2"
E-I = 32'-6"
E-J = 21'-3"
E-K = 9'-10"
E-L = 10'-6"
E-M = 13'-5"
E-N = 18'-4"

F-G = 1'
F-H = 14'-11"
F-I = 33'-2"
F-J = 22'-3"
F-K = 10'-10"
F-L = 11'-6"
F-M = 13'-11"
F-N = 18'-10"

G-H = 15'-11"
G-I = 33'-6"
G-J = 21'-6"
G-K = 10'-5"
G-L = 10'-11"
G-M = 12' 11"
G-N = 17'-10"

H-I = 27'-3"
H-J = 32'-8"
H-K = 19'-10"
H-L = 21'-8"
H-M = 28'-4"
H-N = 33'-4"

RADII
C = 9' RADIUS
D = 9' RADIUS
E = 9' RADIUS
F = 8' RADIUS
G = 8' RADIUS
H = 6'-10" RADIUS
I = 9'-10" RADIUS
J = 4'-10" RADIUS
K = 8' RADIUS
L = 6' RADIUS
M = 4'-10" RADIUS
N = 9'-10" RADIUS

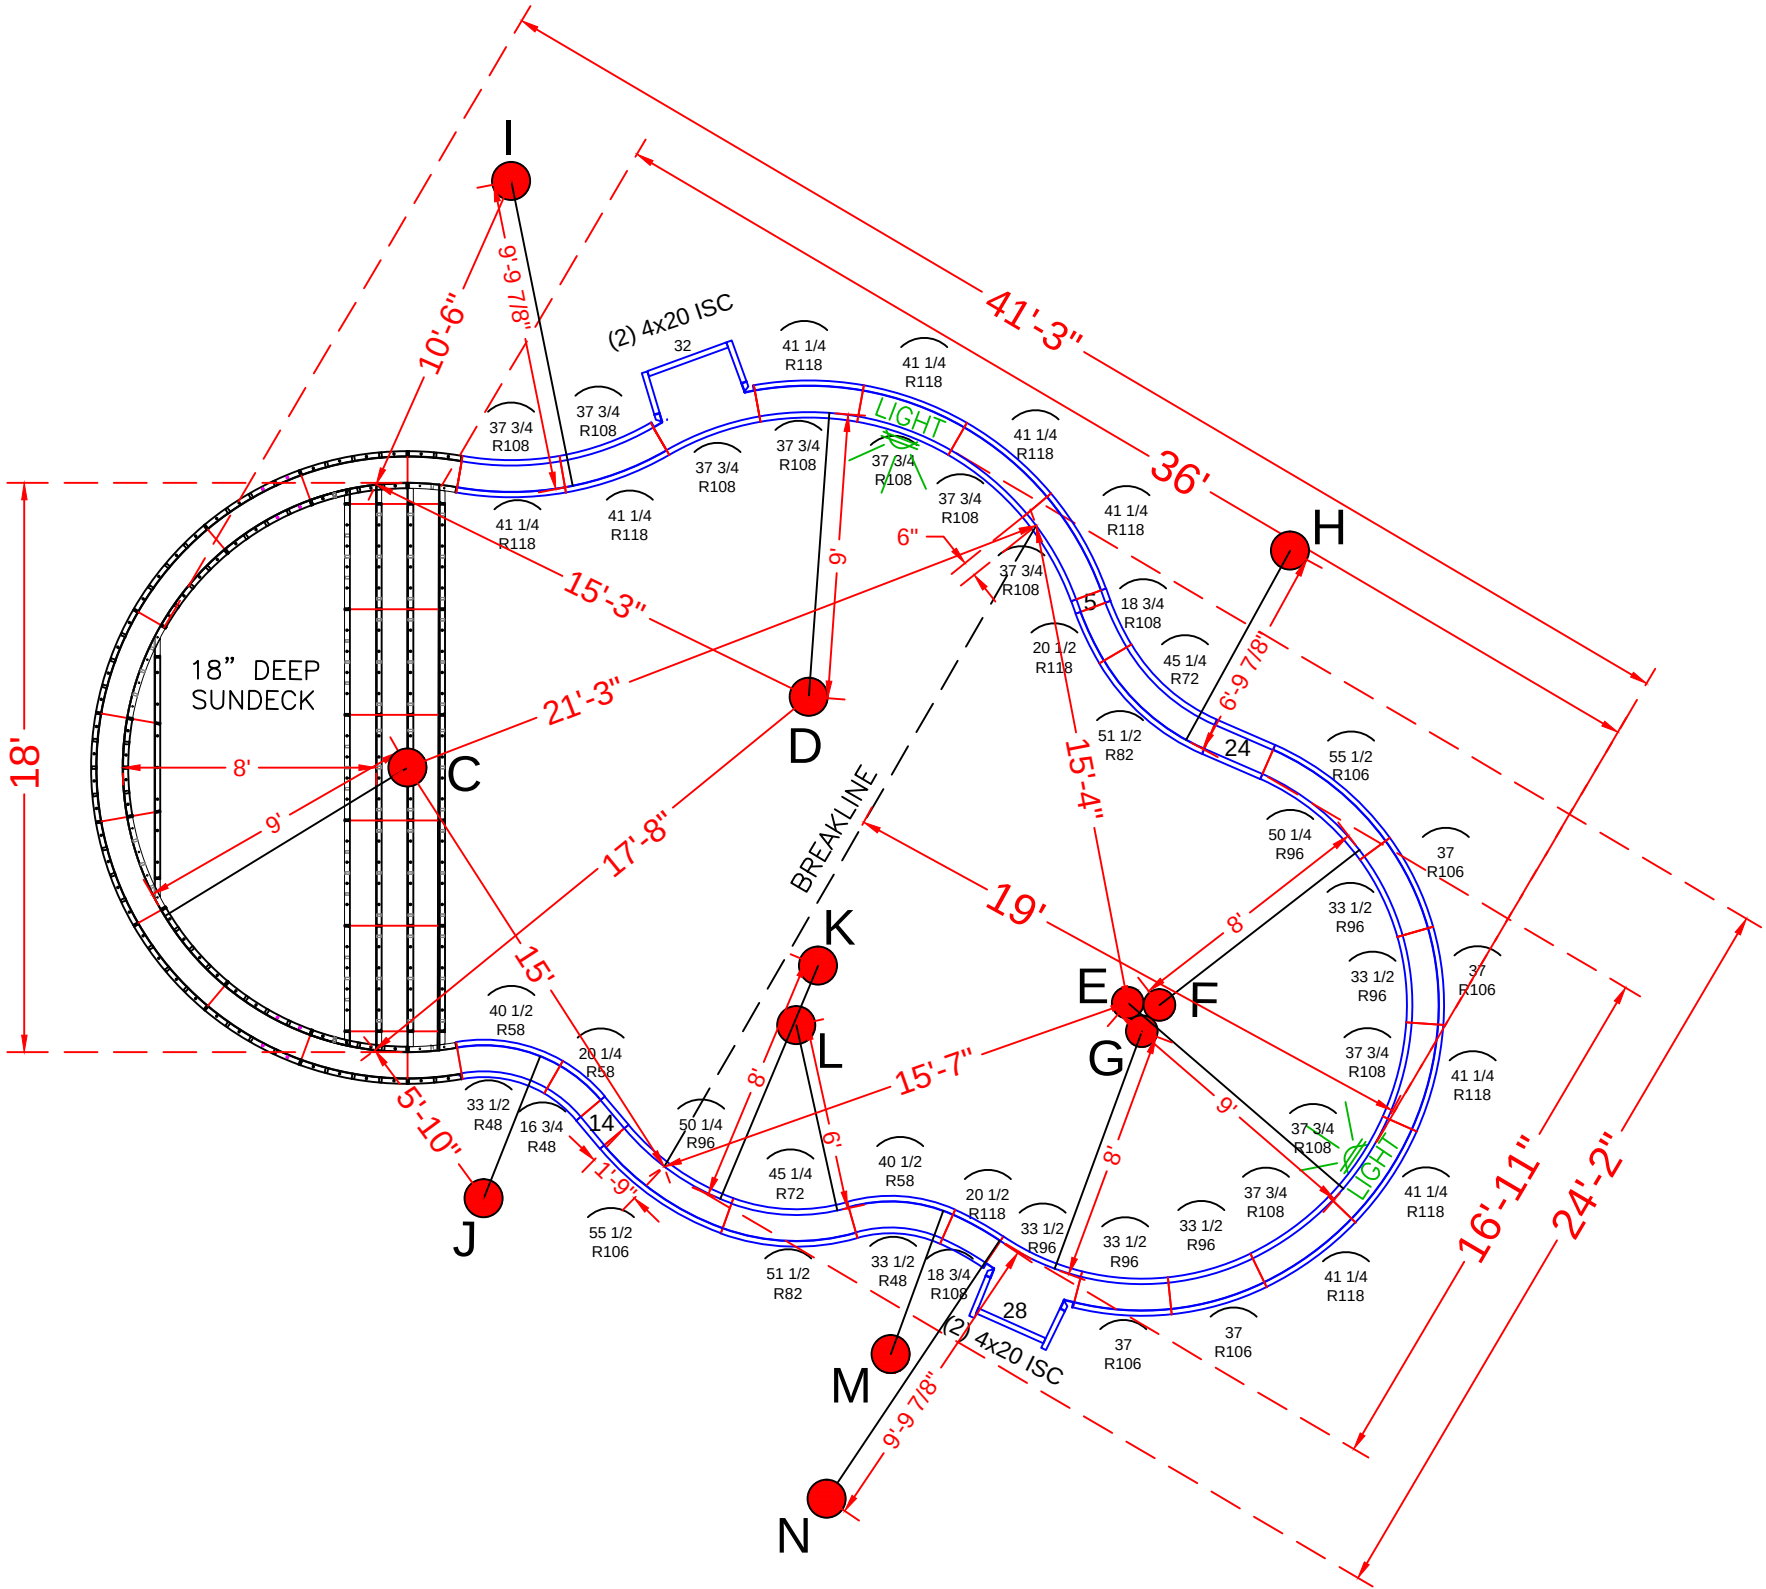

POOL PANEL DESCRIPTIONS

SEE DETAIL PAGE {
SKIMMER SIDES {

SKIMMERS {

QTY.	DESCRIPTION
1	9' Radius Sundeck / Step Assembly
4	4" x 20" x 48" Adj Offset Hinged ISC (Pilaster)
STRAIGHT PANELS	
2	5" x 48"
2	14" x 48"
2	24" x 48"
1	28" x 48"
1	32" x 48"
RADIUS PANELS	
1	16 3/4" x 48" - 48" Radius Panel
1	20 1/4" x 48" - 58" Radius Panel
2	33 1/2" x 48" - 48" Radius Panel
2	40 1/2" x 48" - 58" Radius Panel
2	45 1/4" x 48" - 72" Radius Panel
2	51 1/2" x 48" - 82" Radius Panel
5	33 1/2" x 48" - 96" Radius Panel
4	37" x 48" - 106" Radius Panel
2	50 1/4" x 48" - 96" Radius Panel
2	55 1/2" x 48" - 106" Radius Panel
2	18 3/4" x 48" - 108" Radius Panel
2	20 1/2" x 48" - 118" Radius Panel
10	37 3/4" x 48" - 108" Radius Panel
9	41 1/4" x 48" - 118" Radius Panel

CINOA - 5 Firenze Road
20' x 42' x 17' - 10" Concrete Wall - Freeform
w/ 9' Radius Vinyl Covered Sun Deck / Steps
Pool Perimeter = 110'
Pool Area = 750 S. F.
Approximate Pool Gallons: 21,850 Gallons

Concrete Yards
- Pool Walls & Sundeck: 17.5 yards (16.3 exact)


PANEL LAYOUT

JOB #: 555054
DATE: 11-6-2015
DRAWN BY: SA


REVISIONS



SEASONAL WORLD
WE BUILD BACKYARDS!

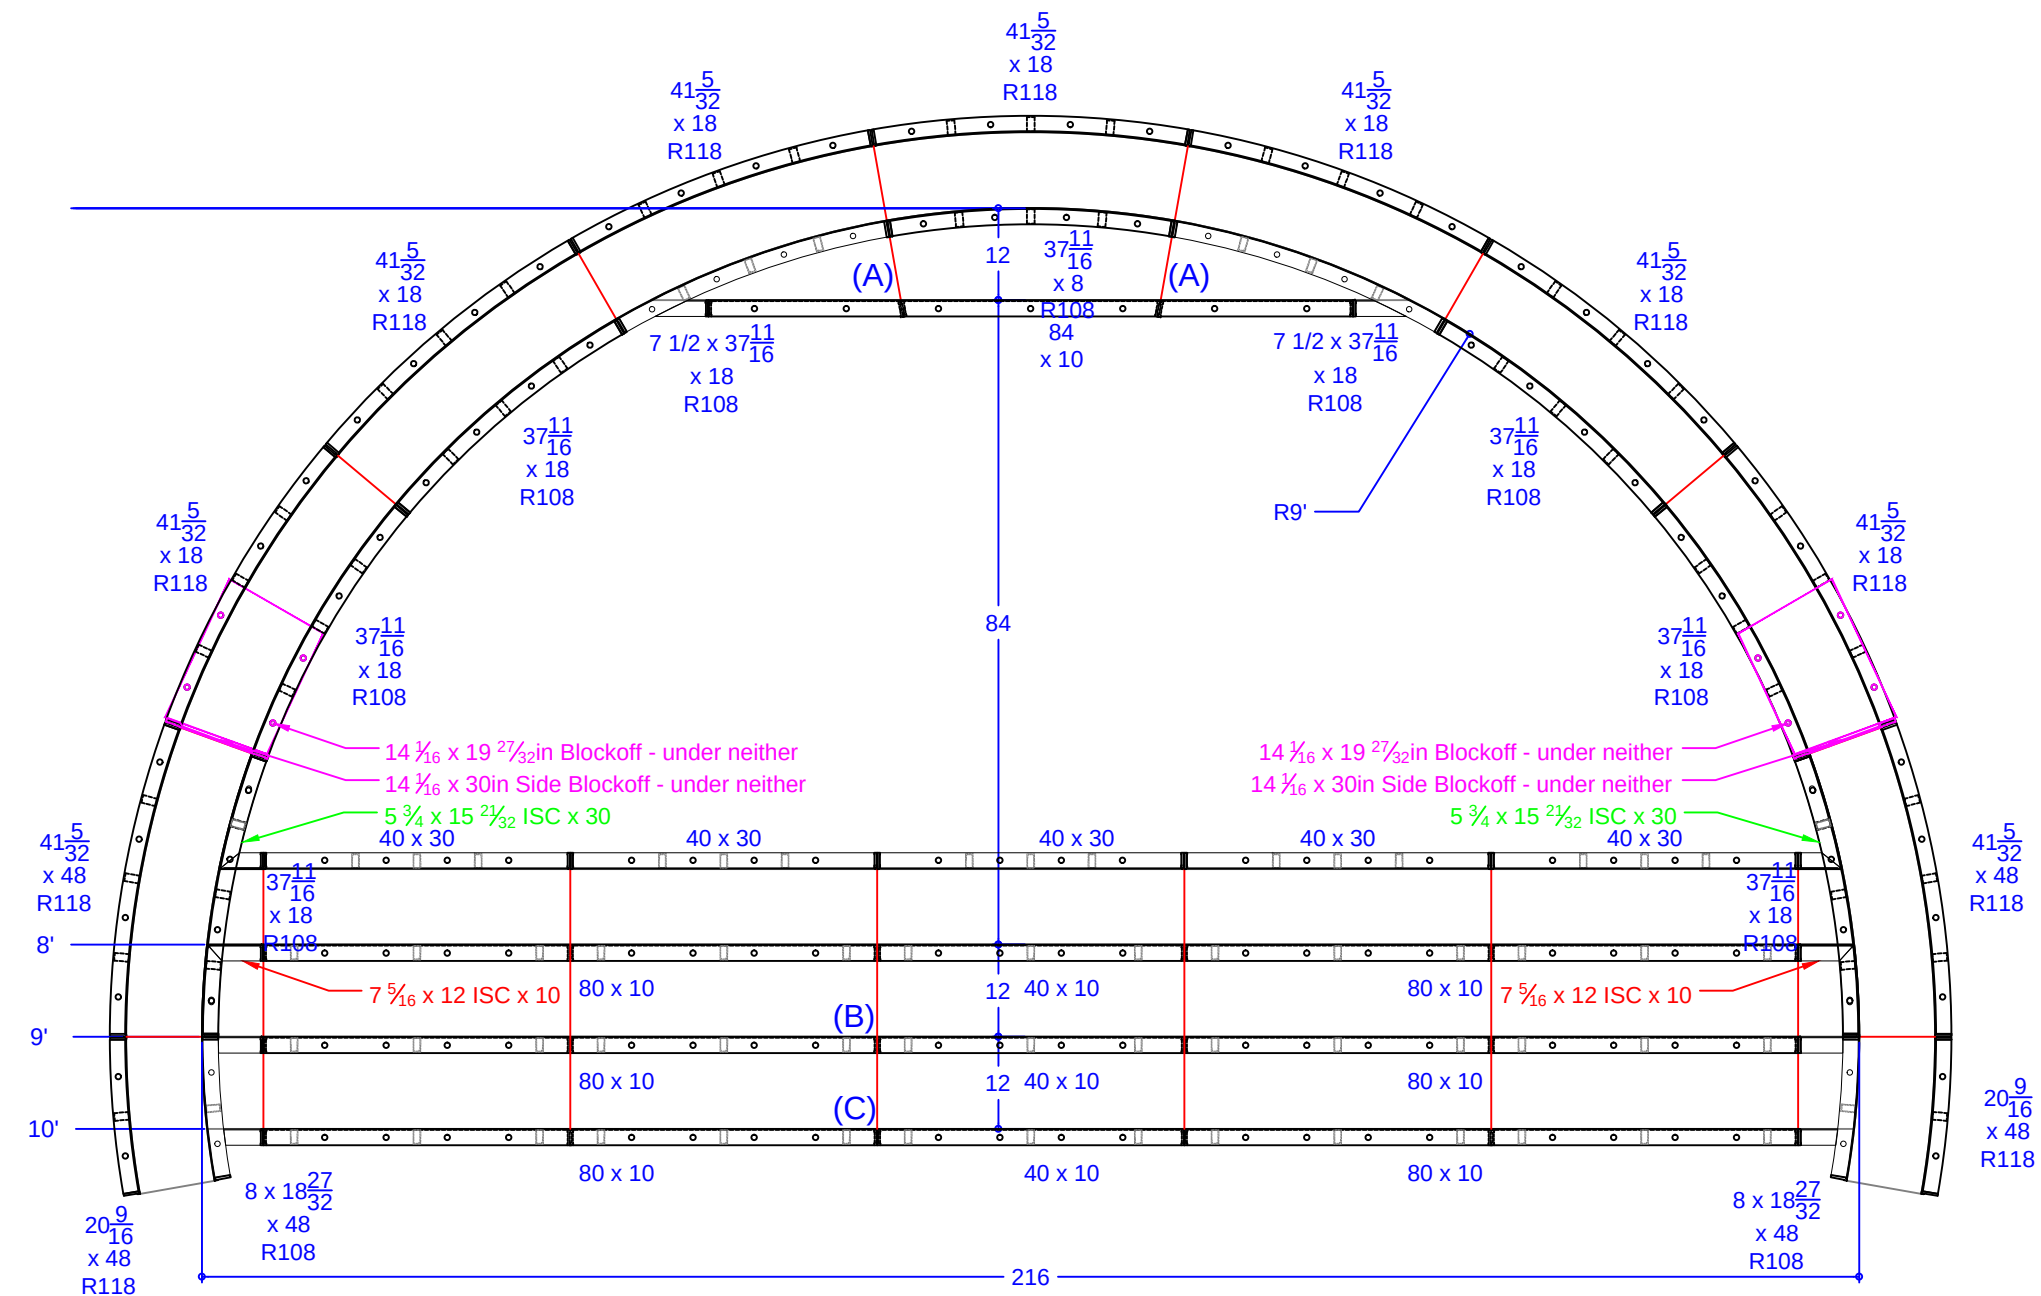

QTY.	DESCRIPTION
1	37 11/16 x 8 108R IS Panel - Top Riser
2	7 15/32 x 37 11/16 ISC Riser Side x 18 108R IS Panel
6	37 11/16 x 18 108R IS Panel
2	8 x 18 27/32 ISC Riser Side x 48 108R IS Panel
7	41 5/32 x 18 118R OS Panel
2	41 5/32 x 48 118R OS Panel
2	20 9/16 x 48 118R OS Panel
2	7 5/16 x 12 ISC x 10 108R IS Panel
2	5 3/4 x 15 21/32 ISC x 30 108R IS Panel
1	84 x 10 Riser - 2nd Top
6	80 x 10 Risers - Lower Wall
3	40 x 10 Risers - Lower Wall
5	40 x 30 Wall Panel SA
2	14 1/16 x 19 27/32 Blockoff
2	14 1/16 x 30 Blockoff

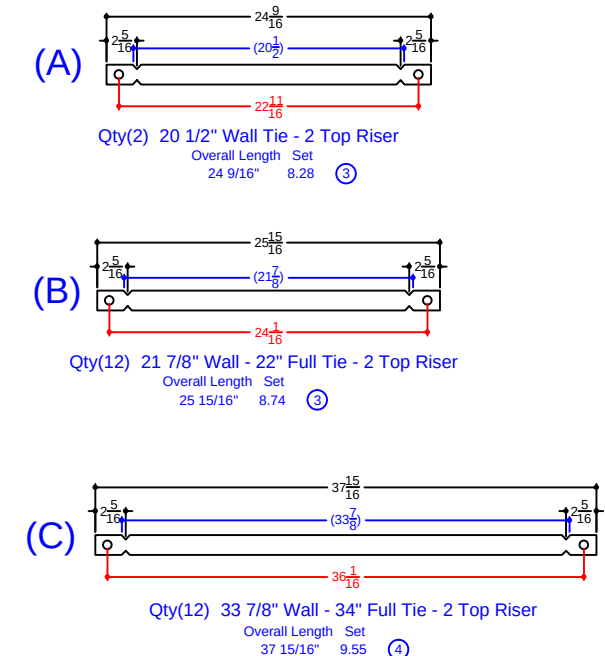

CINOA - 5 Firenze Road
 20' x 42' x 17' - 10" Concrete Wall - Freeform
 w/ 9' Radius Vinyl Covered Sun Deck / Steps
 Pool Perimeter = 110'
 Pool Area = 750 S. F.
 Approximate Pool Gallons: 21,850 Gallons

Concrete Yards
 - Pool Walls & Sundeck: 17.5 yards (16.3 exact)

SUN DECK DETAIL			
JOB #: 500445			
DATE: 11-06-2015			
SCALE: 1' = 1/8 "			
DRAWN BY: SA			

SEASONAL WORLD
WE BUILD BACKYARDS!