

NODE POINT MEASUREMENTS

C-D= 20'-10" F-G= 2'-0"
C-E= 35'-2" F-H= 16'-3"
C-F= 27'-6" F-I= 17'-2"
C-G= 25'-6" F-J= 27'-11"
C-H= 39'-7" F-K= 27'-4"
C-I= 28'-5" F-L= 26'-2"
C-J= 35'-0" F-M= 23'-2"
C-K= 25'-6" F-O= 29'-8"

D-E= 14'-10" G-H= 17'-4"
D-F= 11'-5" G-I= 16'-6"
D-G= 10'-3" G-J= 27'-3"
D-H= 27'-7" G-K= 26'-0"
D-I= 24'-9" G-L= 24'-9"
D-J= 35'-4"
D-K= 31'-3" H-I= 14'-11"
D-L= 29'-7" H-J= 21'-4"
D-M= 26'-8" H-K= 27'-4"
D-N= 25'-10" H-L= 27'-4"
D-O= 31'-9" H-M= 25'-1"
H-N= 32'-9"
H-O= 31'-11"

E-F= 11'-0" I-J= 10'-10"
E-G= 12'-5" I-K= 12'-7"
E-H= 21'-9" I-L= 12'-4"
E-I= 27'-7" I-M= 10'-2"
E-J= 38'-1" I-N= 18'-7"
E-K= 38'-3" I-O= 17'-0"
E-L= 37'-1"
E-M= 34'-1"
E-N= 36'-10"
E-O= 40'-7"


J-K= 11'-0"
J-L= 12'-6"
J-M= 12'-10"
J-N= 22'-0"
J-O= 16'-3"

K-L= 2'-0"
K-M= 4'-7"
K-N= 11'-7"
K-O= 5'-0"

L-M= 3'-0"
L-N= 9'-9"
L-O= 4'-8"
M-N= 9'-5"
M-O= 7'-0"
N-O= 8'-1"

RADI

C= 10'-10" r
D= 10'-0" r
E= 4'-10" r
F= 6'-0" r

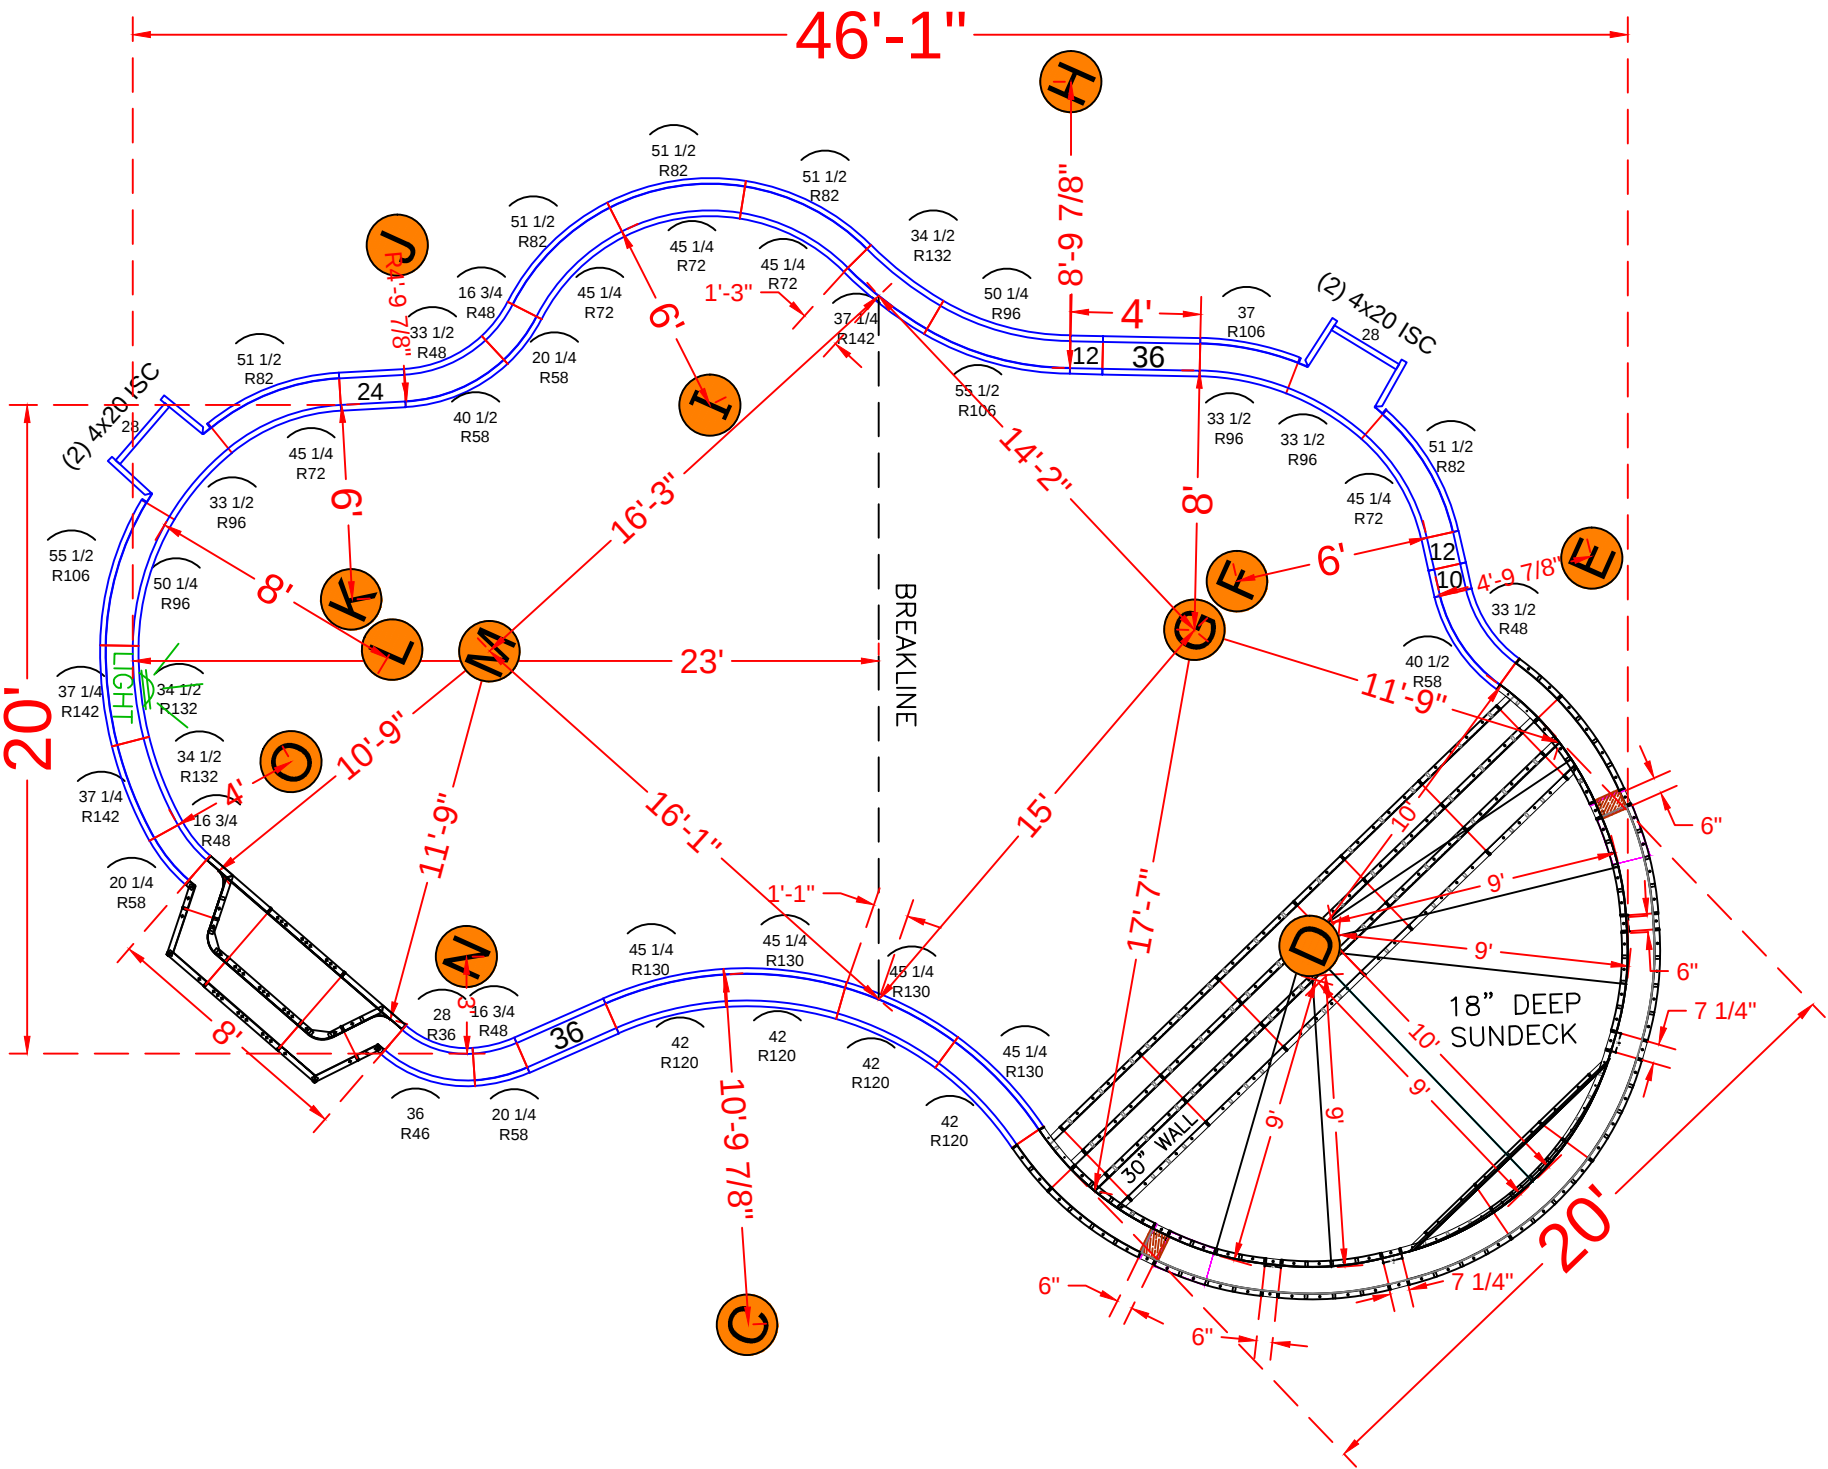

NOTE: SEE CONSTRUCTION PLANS FOR A-B AND POOL LOCATION

POOL PANEL DESCRIPTIONS

QTY.	DESCRIPTION
1	10' Radius Sundek / Step Assembly
1	6' Straight Bench Assembly
4	4" x 20" x 48" Adj Offset Hinged ISC (Pilaster)
	STRAIGHT PANELS
2	10" x 48" Straight
4	12" x 48" Straight
2	24" x 48" Straight
2	28" x 48" Straight
4	36" x 48" Straight
	RADIUS PANELS
3	16 3/4" x 48" - 48" Radius Panel
3	20 1/4" x 48" - 58" Radius Panel
2	33 1/2" x 48" - 48" Radius Panel
2	40 1/2" x 48" - 58" Radius Panel
5	45 1/4" x 48" - 72" IS Radius Panel
5	51 1/2" x 48" - 82" OS Radius Panel
3	33 1/2" x 48" - 96" IS Radius Panel
2	37" x 48" - 106" OS Radius Panel
1	50 1/4" x 48" - 96" IS Radius Panel
1	55 1/2" x 48" - 106" OS Radius Panel
4	42" x 48" - 120" Radius Panel
4	45 1/4" x 48" - 130" Radius Panel
3	34 1/2" x 48" - 132" Radius Panel
3	37 1/4" x 48" - 142" Radius Panel

COFONE - 11 Clearstream Court

20' X 32'-7" x 46'-2" - 10" Concrete Wall - Freeform
w/ Interior Vinyl Covered Sun Deck & Step Combo
& 6' Deep End Bench.

Pool Perimeter = 129 Ln. Ft.

Pool Area = 962 Sq.Ft.

Approximate Pool Gallons: 29,900 Gallons

Concrete Yards

- Pool Walls & Sundek: 20.5 yards (19.5 exact)


PANEL LAYOUT

JOB #: 555508
DATE: 11-18-2019
DRAWN BY: SA


REVISIONS



SEASONAL WORLD
WE BUILD BACKYARDS!

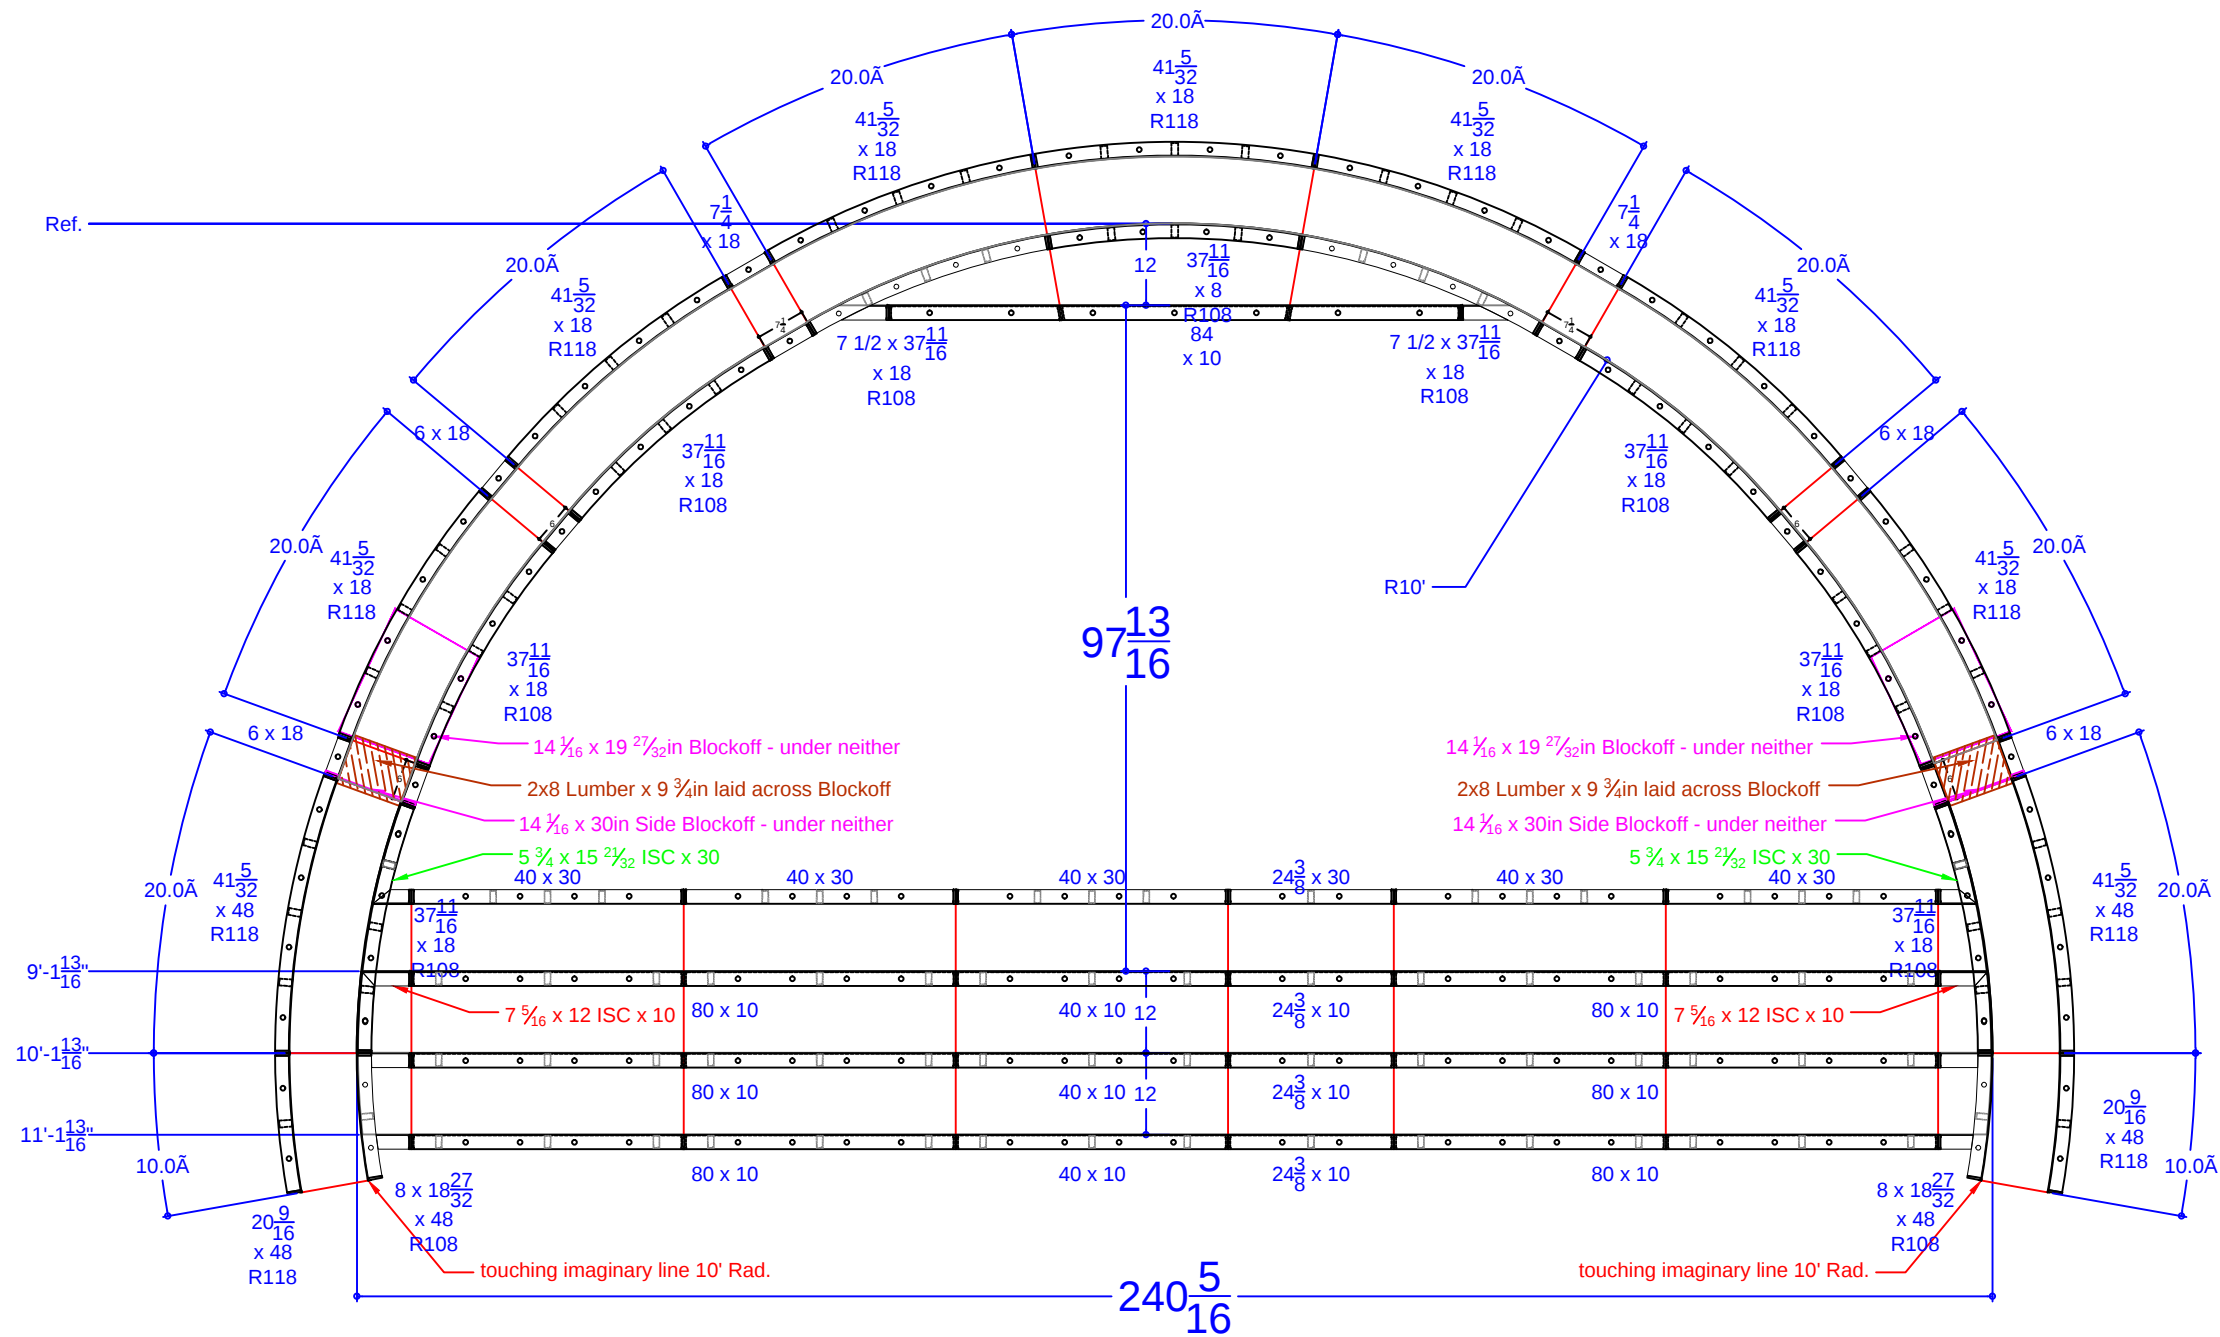

QTY.	DESCRIPTION
1	37 11/16 x 8 108R IS Panel - Top Riser
2	7 15/32 x 37 11/16 ISC Riser Side x 18 108R IS Panel
6	37 11/16 x 18 108R IS Panel
2	8 x 18 27/32 ISC Riser Side x 48 108R IS Panel
7	41 5/32 x 18 118R OS Panel
2	41 5/32 x 48 118R OS Panel
2	20 9/16 x 48 118R OS Panel
2	7 5/16 x 12 ISC x 10 108R IS Panel
2	5 3/4 x 15 21/32 ISC x 30 108R IS Panel
1	84 x 10 Riser - 2nd Top
6	80 x 10 Risers - Lower Wall
3	40 x 10 Risers - Lower Wall
3	24 3/8 x 10 Risers - Lower Wall
5	40 x 30 Wall Panel SA
1	24 3/8 x 30 Wall Panel SA
4	7 1/4 x 18 Wall Panel SA
8	6 x 18 Wall Panel SA
2	14 1/16 x 19 27/32 Blockoff
2	14 1/16 x 30 Blockoff

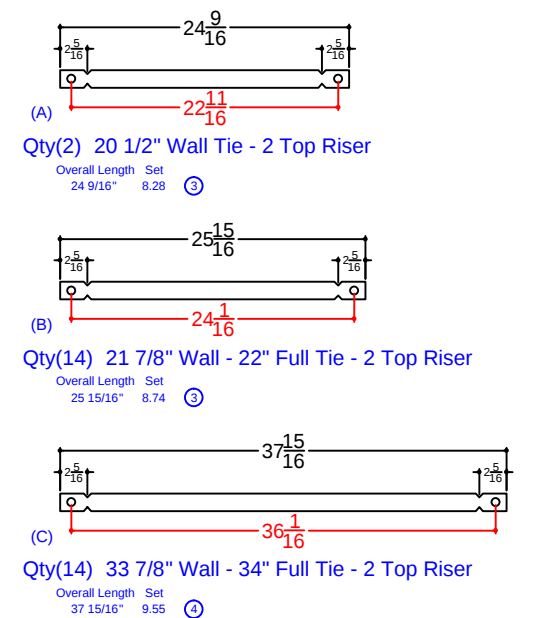

COFONE - 11 Clearstream Court

20' X 32'-7" x 46'-2" - 10" Concrete Wall - Freeform
w/ Interior Vinyl Covered Sun Deck & Step Combo
& 6' Deep End Bench.

Pool Perimeter = 129 Ln. Ft.

Pool Area = 962 Sq.Ft.

Approximate Pool Gallons: 29,900 Gallons

Concrete Yards

- Pool Walls & Sundeck: 20.5 yards (19.5 exact)

SUN DECK DETAIL

JOB #: 555508




DATE: 12-15-2019

SCALE: 1' = 1/8 "

DRAWN BY: SA



SEASONAL WORLD
WE BUILD BACKYARDS!

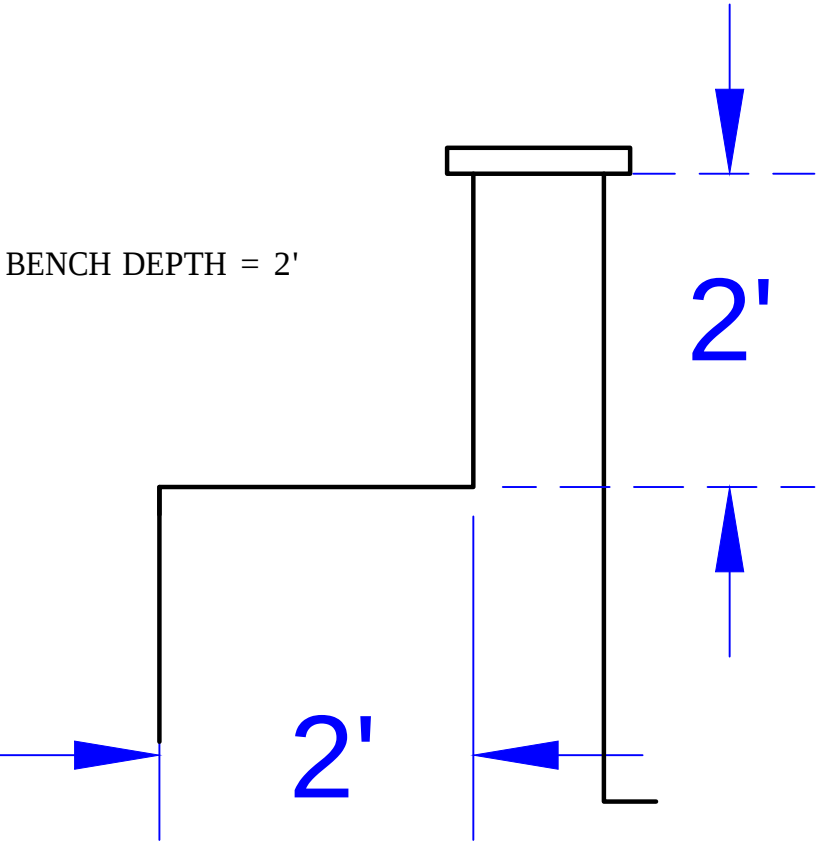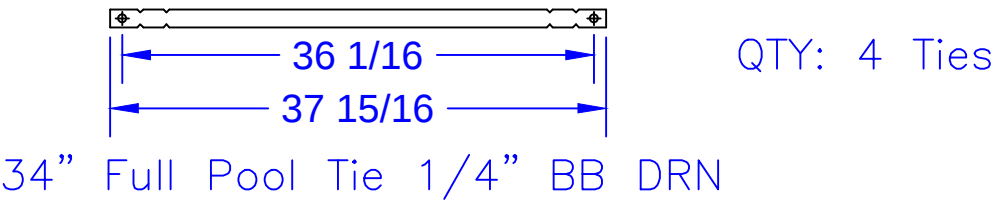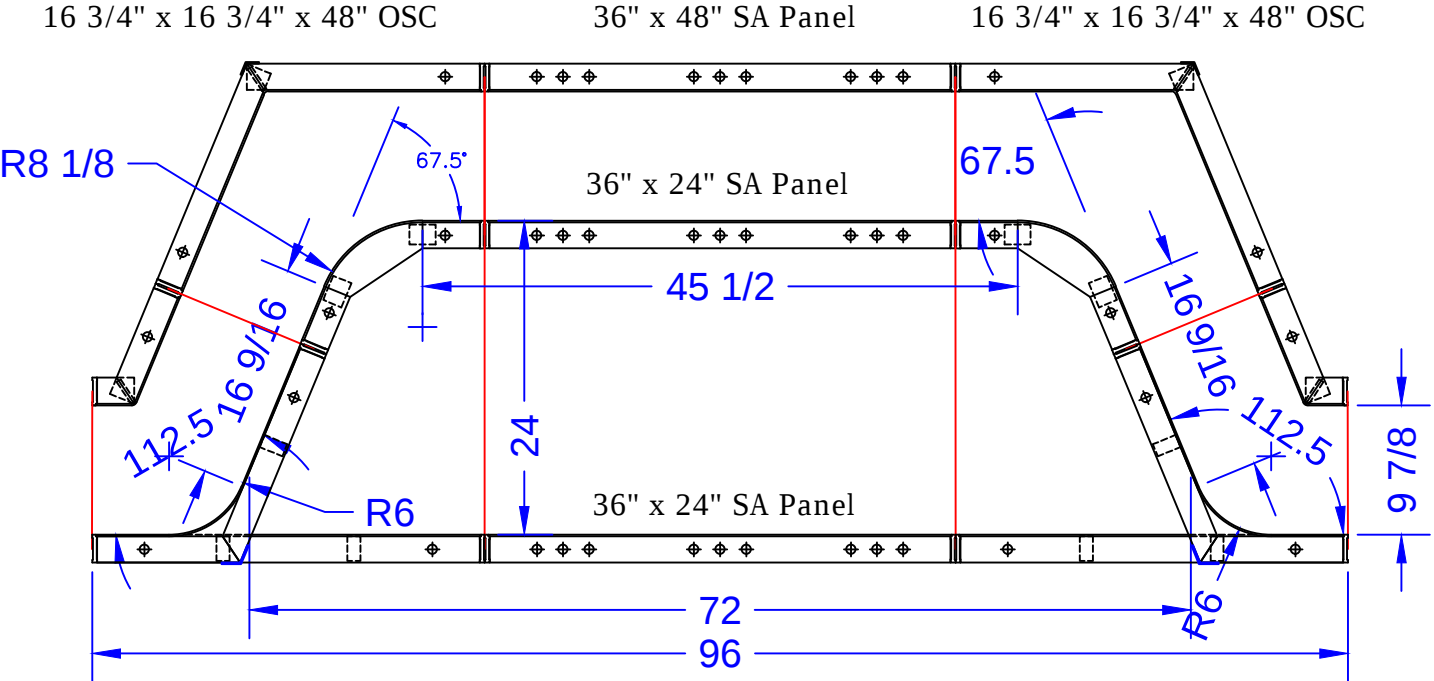

6' STRAIGHT BENCH

QTY.	BENCH PANEL DESCRIPTIONS
2	16 3/4" x 16 3/4" x 48" OSC
2	3 1/4" x 9 1/4" x 48" ISC
1	36" x 48" SA Panel
2	10 3/16" x 10 3/16" x 24" ISC 8" Radius - Fixed 67.5° Bench Form
2	30" x 15 29/32" x 48" OSC 6" Radius - Fixed 67.5° Riser Side
2	36" x 24" SA Panel

COFONE - 11 Clearstream Court

20' X 32'-7" x 46'-2" - 10" Concrete Wall - Freeform
w/ Interior Vinyl Covered Sun Deck & Step Combo
& 6' Deep End Bench.
Pool Perimeter = 129 Ln. Ft.
Pool Area = 962 Sq.Ft.
Approximate Pool Gallons: 29,900 Gallons

Concrete Yards
- Pool Walls & Sundeck: 20.5 yards (19.5 exact)

STEP & BENCH DETAIL			
JOB #: 555508			
DATE: 12-15-2019			
DRAWN BY: SA			



SEASONAL WORLD
WE BUILD BACKYARDS!