


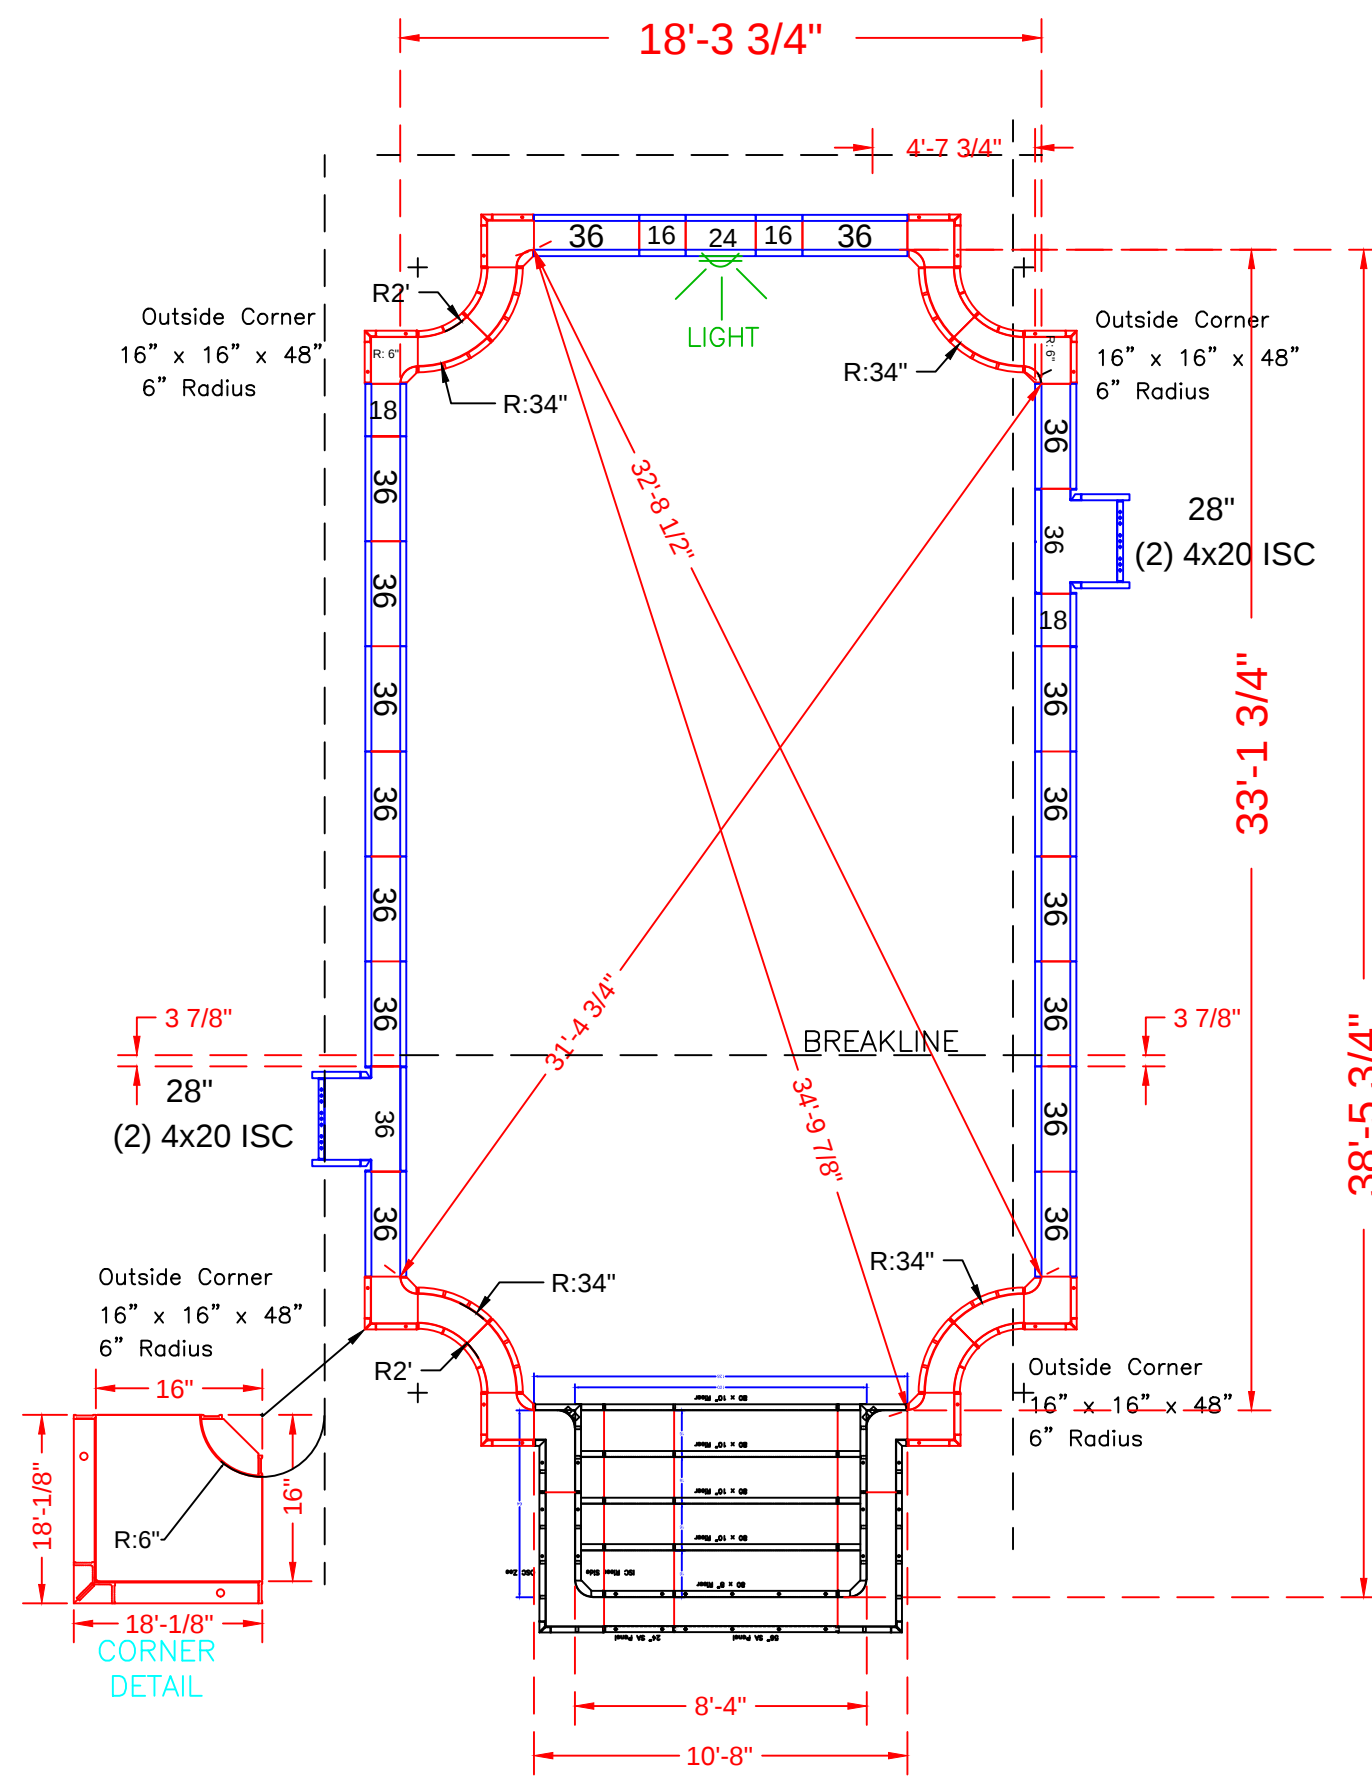

See Detail Page }
Skimmer Sides }
Skimmer }
Corners }

POOL PANEL DESCRIPTIONS

QTY.	DESCRIPTION
1	8'-4" x 5'-4" x 48" Step Assembly w/ 6" Radius
4	4 x 20 x 48" Adj Offset Hinged ISC (Pilaster)
2	28" x 48" Panel-SA
8	16" x 16" x 48 w/ Outside Corner-SA (6" Radius)
Straight Panels	
4	16" x 48" Panel
4	18" x 48" Panel
2	24" x 48" Panel (Light Panel)
34	36" x 48" Panel
Radius Panels	
8	2' Radius Panel
8	34" Radius Panel

COOK - 5 Geanne Way

18' x 33' - 10" Concrete Wall
Inverted Rectangle w/ 8'-4" x 5'-4" Step
Concrete Yards
- Pool Walls & Steps: 19 yards (18.13 exact)
Pool Perimeter = 106'
Pool Area = 614 SQ. FT.



PANEL LAYOUT

JOB #: 300421
DATE: 05-11-2011
SCALE: 1' = 1/8 "
DRAWN BY: SA & LH



REVISIONS		



SEASONAL WORLD
WE BUILD BACKYARDS!

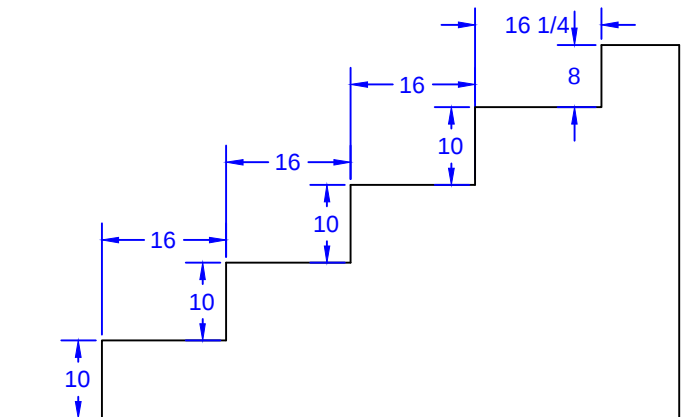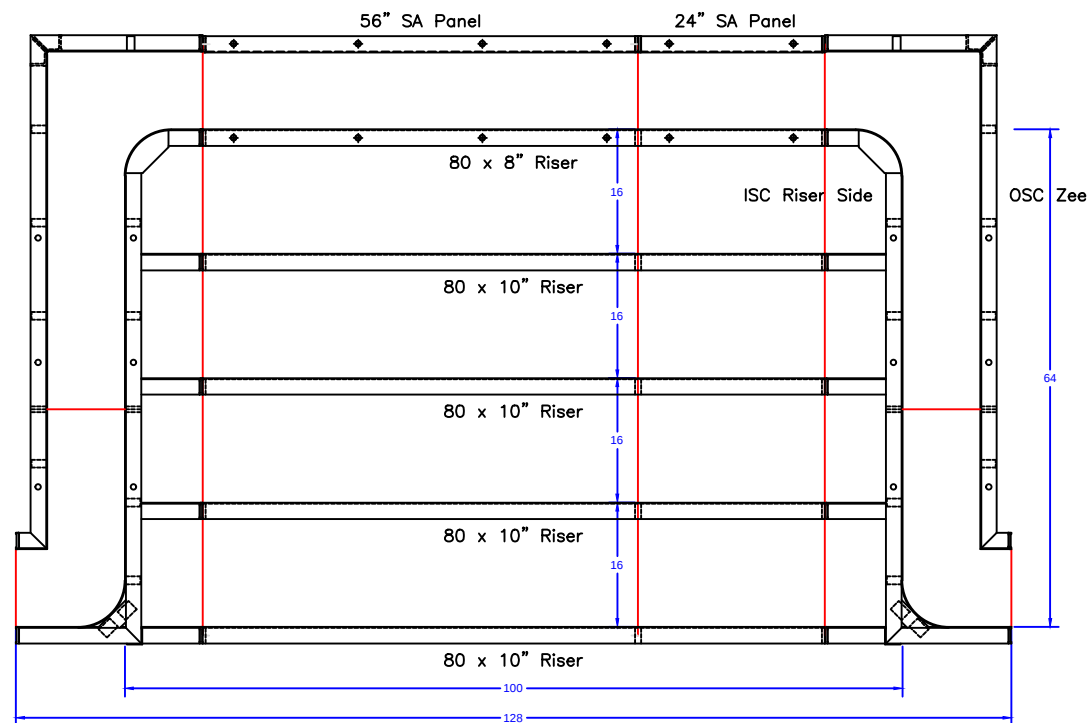

STEP TIES:

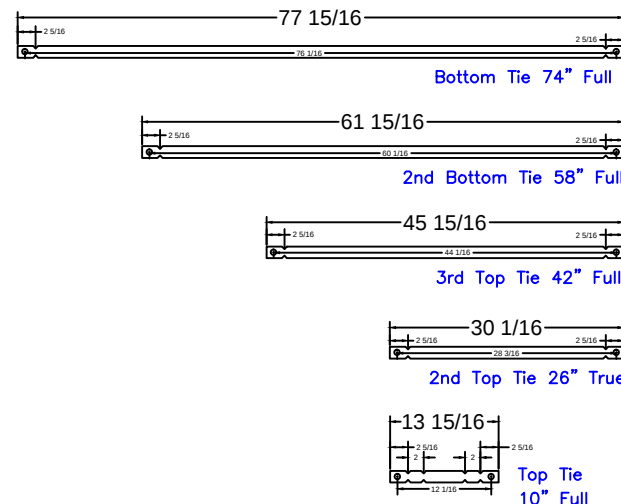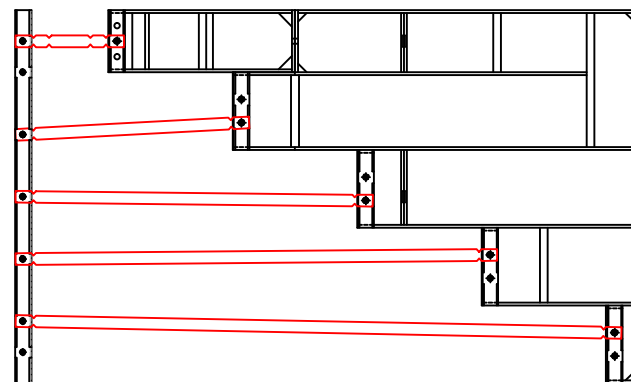

8'-4" Step
Qty(4)

Qty(2)

Qty(2)

Qty(2)

Qty(12)

8'-4" x 5'-4" Outside End Step - 6" Radius Corners

STEP PANEL DESCRIPTIONS

QTY.	DESCRIPTION
4	80 x 10 Risers
1	80 x 8 Top Riser
1	24 x 48 SA Panel
1	56 x 48 SA Panel-Back Wall
2	4x64x20 x 48 OSC Zee Panel
2	10x64x14 x 48 ISC Riser Sides

COOK - 5 Geanne Way

18' x 33' - 10" Concrete Wall

Inverted Rectangle w/ 8'-4" x 5'-4" Step

Concrete Yards

- Pool Walls & Steps: 19 yards (18.13 exact)

Pool Perimeter = 106'

Pool Area = 614 SQ. FT.

STEP DETAIL

JOB #: 300421

DATE: 05-11-2011

SCALE: 1' = 1/8 "

DRAWN BY: SA & LH



SEASONAL WORLD
WE BUILD BACKYARDS!