


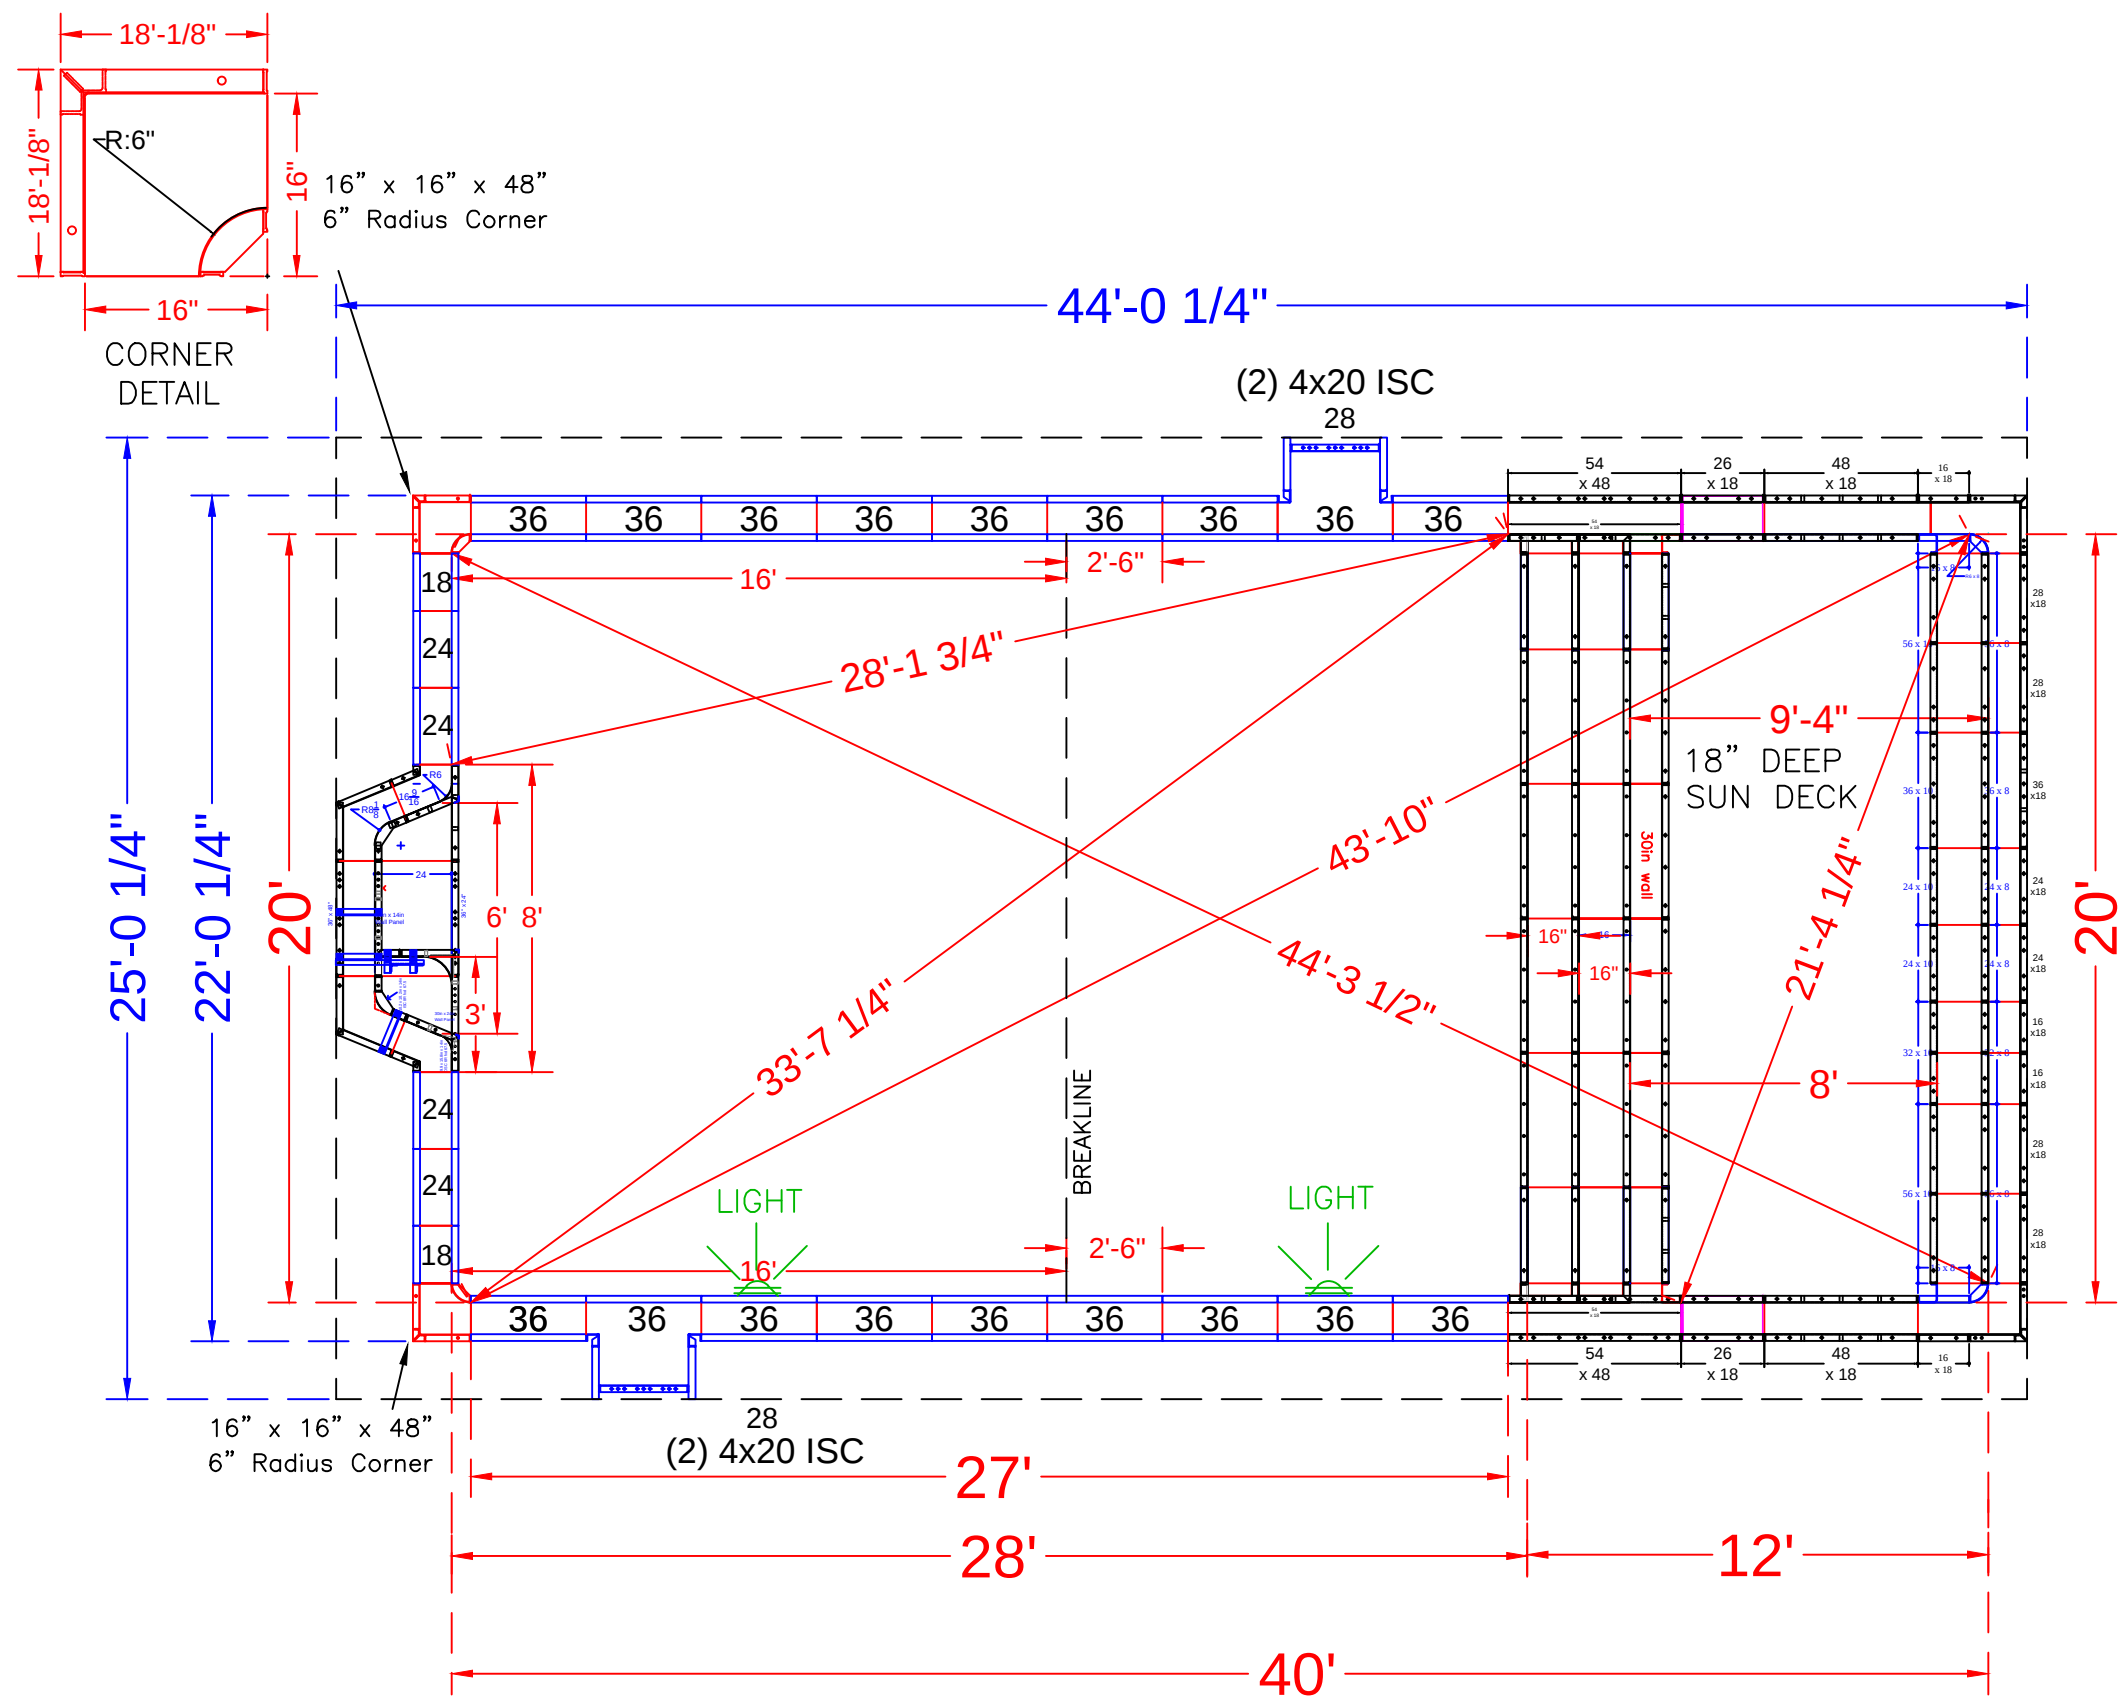

POOL PANEL DESCRIPTIONS

QTY.	DESCRIPTION
1	20' Wide Rectangle Sun Deck Assembly
1	6' Straight Bench Assembly w/ Step
Corner Panels	
2	16" x 16" w/ 6" Radius Corner
4	4" x 20" x 48" Adj Offset Hinged ISC (Pilaster)
Straight Panels	
4	18" x 48" Panel
8	24" x 48" Panel (Light Panel)
34	36" x 48" Panel
2	28" x 48" Panel

COVIELLO - 97 Baker Avenue

20' x 40' - 10" Concrete Wall - Rectangle
w/ 20' Wide Vinyl Covered Sun Deck / Steps

Pool Perimeter = 810'

Pool Area = 121 S. F.

Approximate Gallons of Pool: 20,700 Gallons

Concrete Yards

- Pool Walls & Steps: 21 yards (19.6 exact)

PANEL LAYOUT



JOB #: 555322
DATE: 6-5-2018
SCALE: N.T.S.
DRAWN BY: Jonathan Rivera

REVISIONS		



SEASONAL WORLD
WE BUILD BACKYARDS!

print #	print #	QTY.	DESCRIPTION	print #	print #	QTY.	DESCRIPTION	print #	print #	QTY.	DESCRIPTION
RESSD 7.03	ESSD 1.54	2	54 x 48in Wall Panel	RESSD 7.09	ESSD 4.84	6	84 x 10in Riser	RESSD 7.11	ESSD 6.16.18	2	16 x 16 x 18in OSC
RESSD 7.02	ESSD 2.42	4	42 x 30in Wall Panel		ESSD 4.56	2	56 x 10in Riser		ESSD 7.6.8.6R	2	6 x 6 x 8in - 6in Rad ISC
RESSD 7.01	ESSD 2.30	2	30 x 30in Wall Panel		ESSD 4.36	1	36 x 10in Riser		ESSD 7.6.10	2	6 x 6 x 10in ISC
					ESSD 4.32	1	32 x 10in Riser	RESSD 7.17	ESSD 7.6.30	2	6 x 6 x 30in ISC
RESSD 7.05	ESSD 3.54	2	54 x 18in Wall Panel	RESSD 7.08	ESSD 4.30	6	30 x 10in Riser	RESSD 7.13	ESSD 8.386.30	2	38x6x30in ISC Riser Side
RESSD 7.04	ESSD 3.48	4	48 x 18in Wall Panel		ESSD 4.24	2	24 x 10in Riser	RESSD 7.19	ESSD 9.10.25	2	14 1/16 x 24 31/32 BO
	ESSD 3.36	1	36 x 18in Wall Panel					RESSD 7.20	ESSD 9.10.30	2	14 1/16 x 30 Blockoff
RESSD 7.07	ESSD 3.28	4	28 x 18in Wall Panel		ESSD 5.56	2	56 x 8in Riser				
RESSD 7.06	ESSD 3.26	4	26 x 18in Wall Panel		ESSD 5.36	1	36 x 8in Riser				
	ESSD 3.24	2	24 x 18in Wall Panel		ESSD 5.32	1	32 x 8in Riser				
	ESSD 3.16	4	16 x 18in Wall Panel		ESSD 5.24	2	24 x 8in Riser				
					ESSD 5.16	2	16 x 8in Riser				

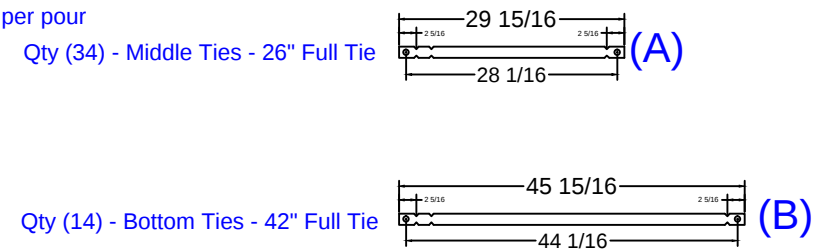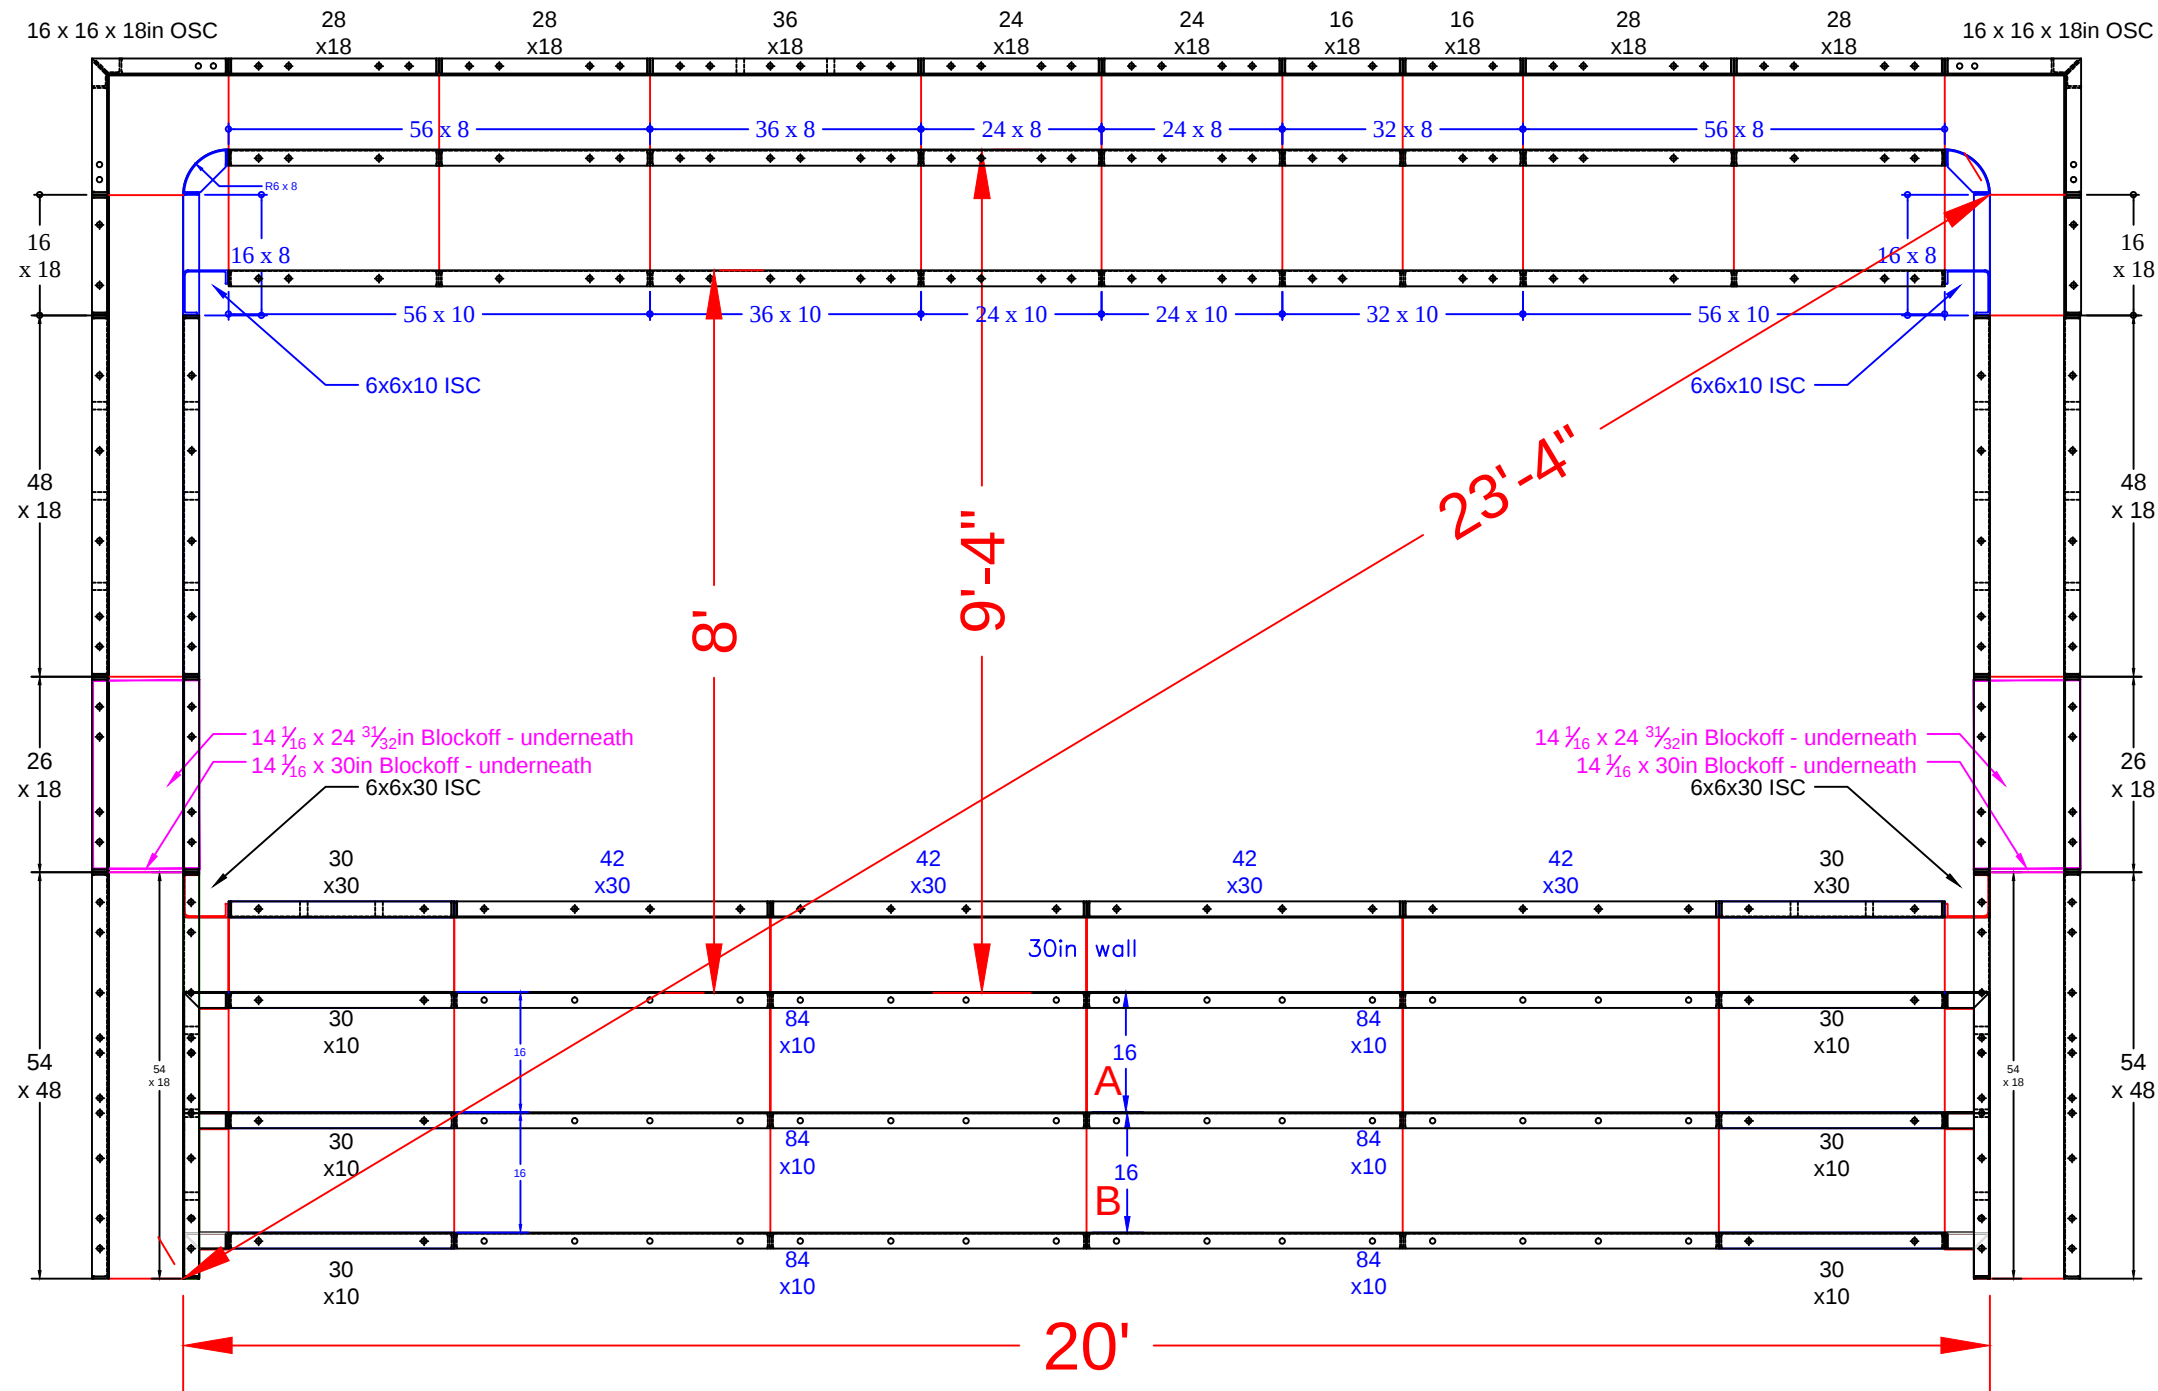

COVIELLO - 97 Baker Avenue




20' x 40' - 10" Concrete Wall - Rectangle
w/ 20' Wide Vinyl Covered Sun Deck / Steps
Pool Perimeter = 810'
Pool Area = 121 S. F.
Approximate Gallons of Pool: 20,700 Gallons

Concrete Yards
- Pool Walls & Steps: 21 yards (19.6 exact)

SUN DECK DETAIL


JOB #: 555322
DATE: 5-14-2018
SCALE: 1' = 1/6 "
DRAWN BY: SA

SEASONAL WORLD
WE BUILD BACKYARDS!

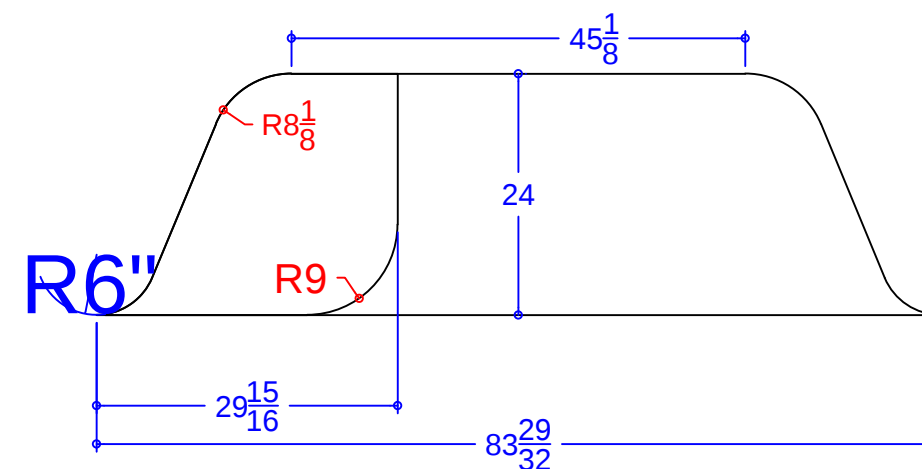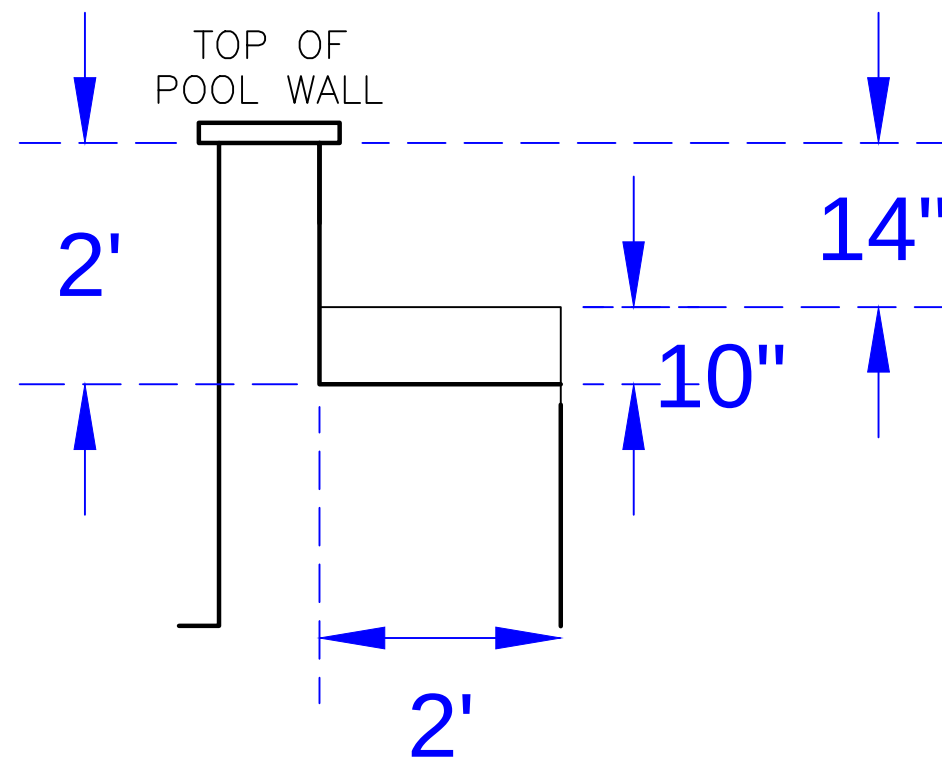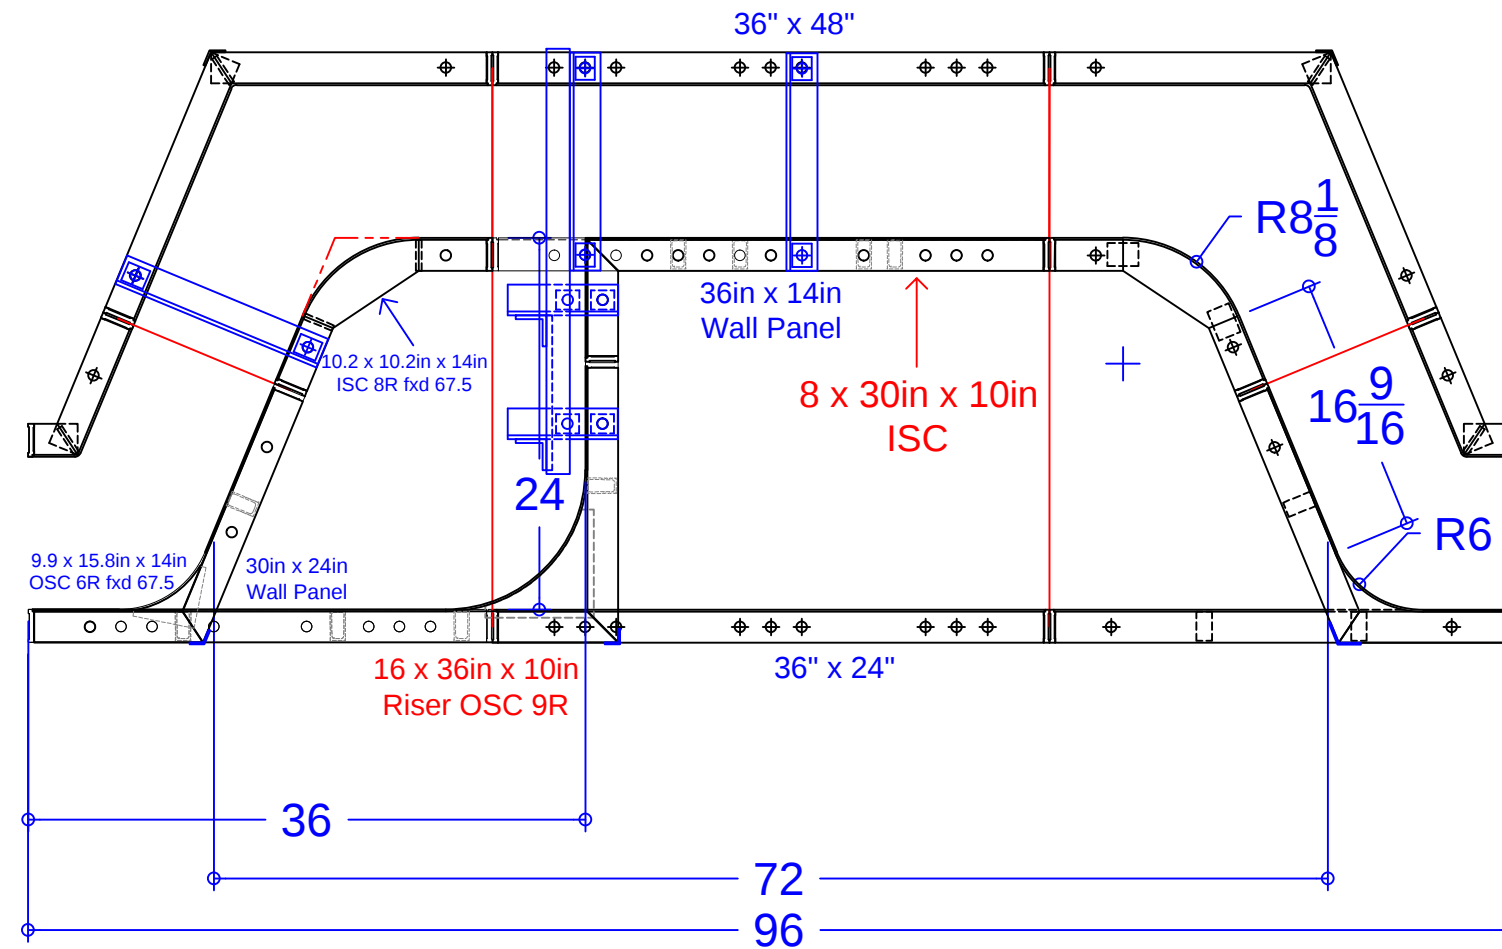

6' Love Seat Assembly w/ Step

QTY	DESCRIPTION
2	16 3/4 x 16 3/4in x 48in OSC fxd 67.5°
2	3 1/4 x 9 1/4in x 48in ISC fxd 67.5°
1	36in x 48in Wall Panel
1	10 3/16 x 10 3/16in x 24in ISC 8R fxd 67.5°
1	30 x 15 29/32in x 48in OSC Riser Side 6R fxd 67.5°
1	36in x 24in Wall Panel
1	30in x 24in Wall Panel
1	36in x 14in Wall Panel
1	10.2 x 10.2in x 14in ISC 8R fxd 67.5°
1	8 x 30in x 10in ISC
1	9.9 x 15.8in x 14in OSC 6R fxd 58.7°
1	16 x 36in x 10in Riser OSC 9in Rad.
1	Parapet Brackets for 10.9in Step x 14
4	34" Full Wall Tie "A"- Bench

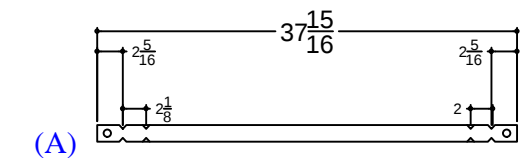

COVIELLO - 97 Baker Avenue

20' x 40' - 10" Concrete Wall - Rectangle
w/ 20' Wide Vinyl Covered Sun Deck / Steps
Pool Perimeter = 810'
Pool Area = 121 S. F.
Approximate Gallons of Pool: 20,700 Gallons

Concrete Yards

- Pool Walls & Steps: 21 yards (19.6 exact)

BENCH w/STEP DETAIL

JOB #: 555322
DATE: 5-14-2018
DRAWN BY: SA



SEASONAL WORLD
WE BUILD BACKYARDS!