


NOTE: SEE CONSTRUCTION PLAN FOR POOL LOCATION

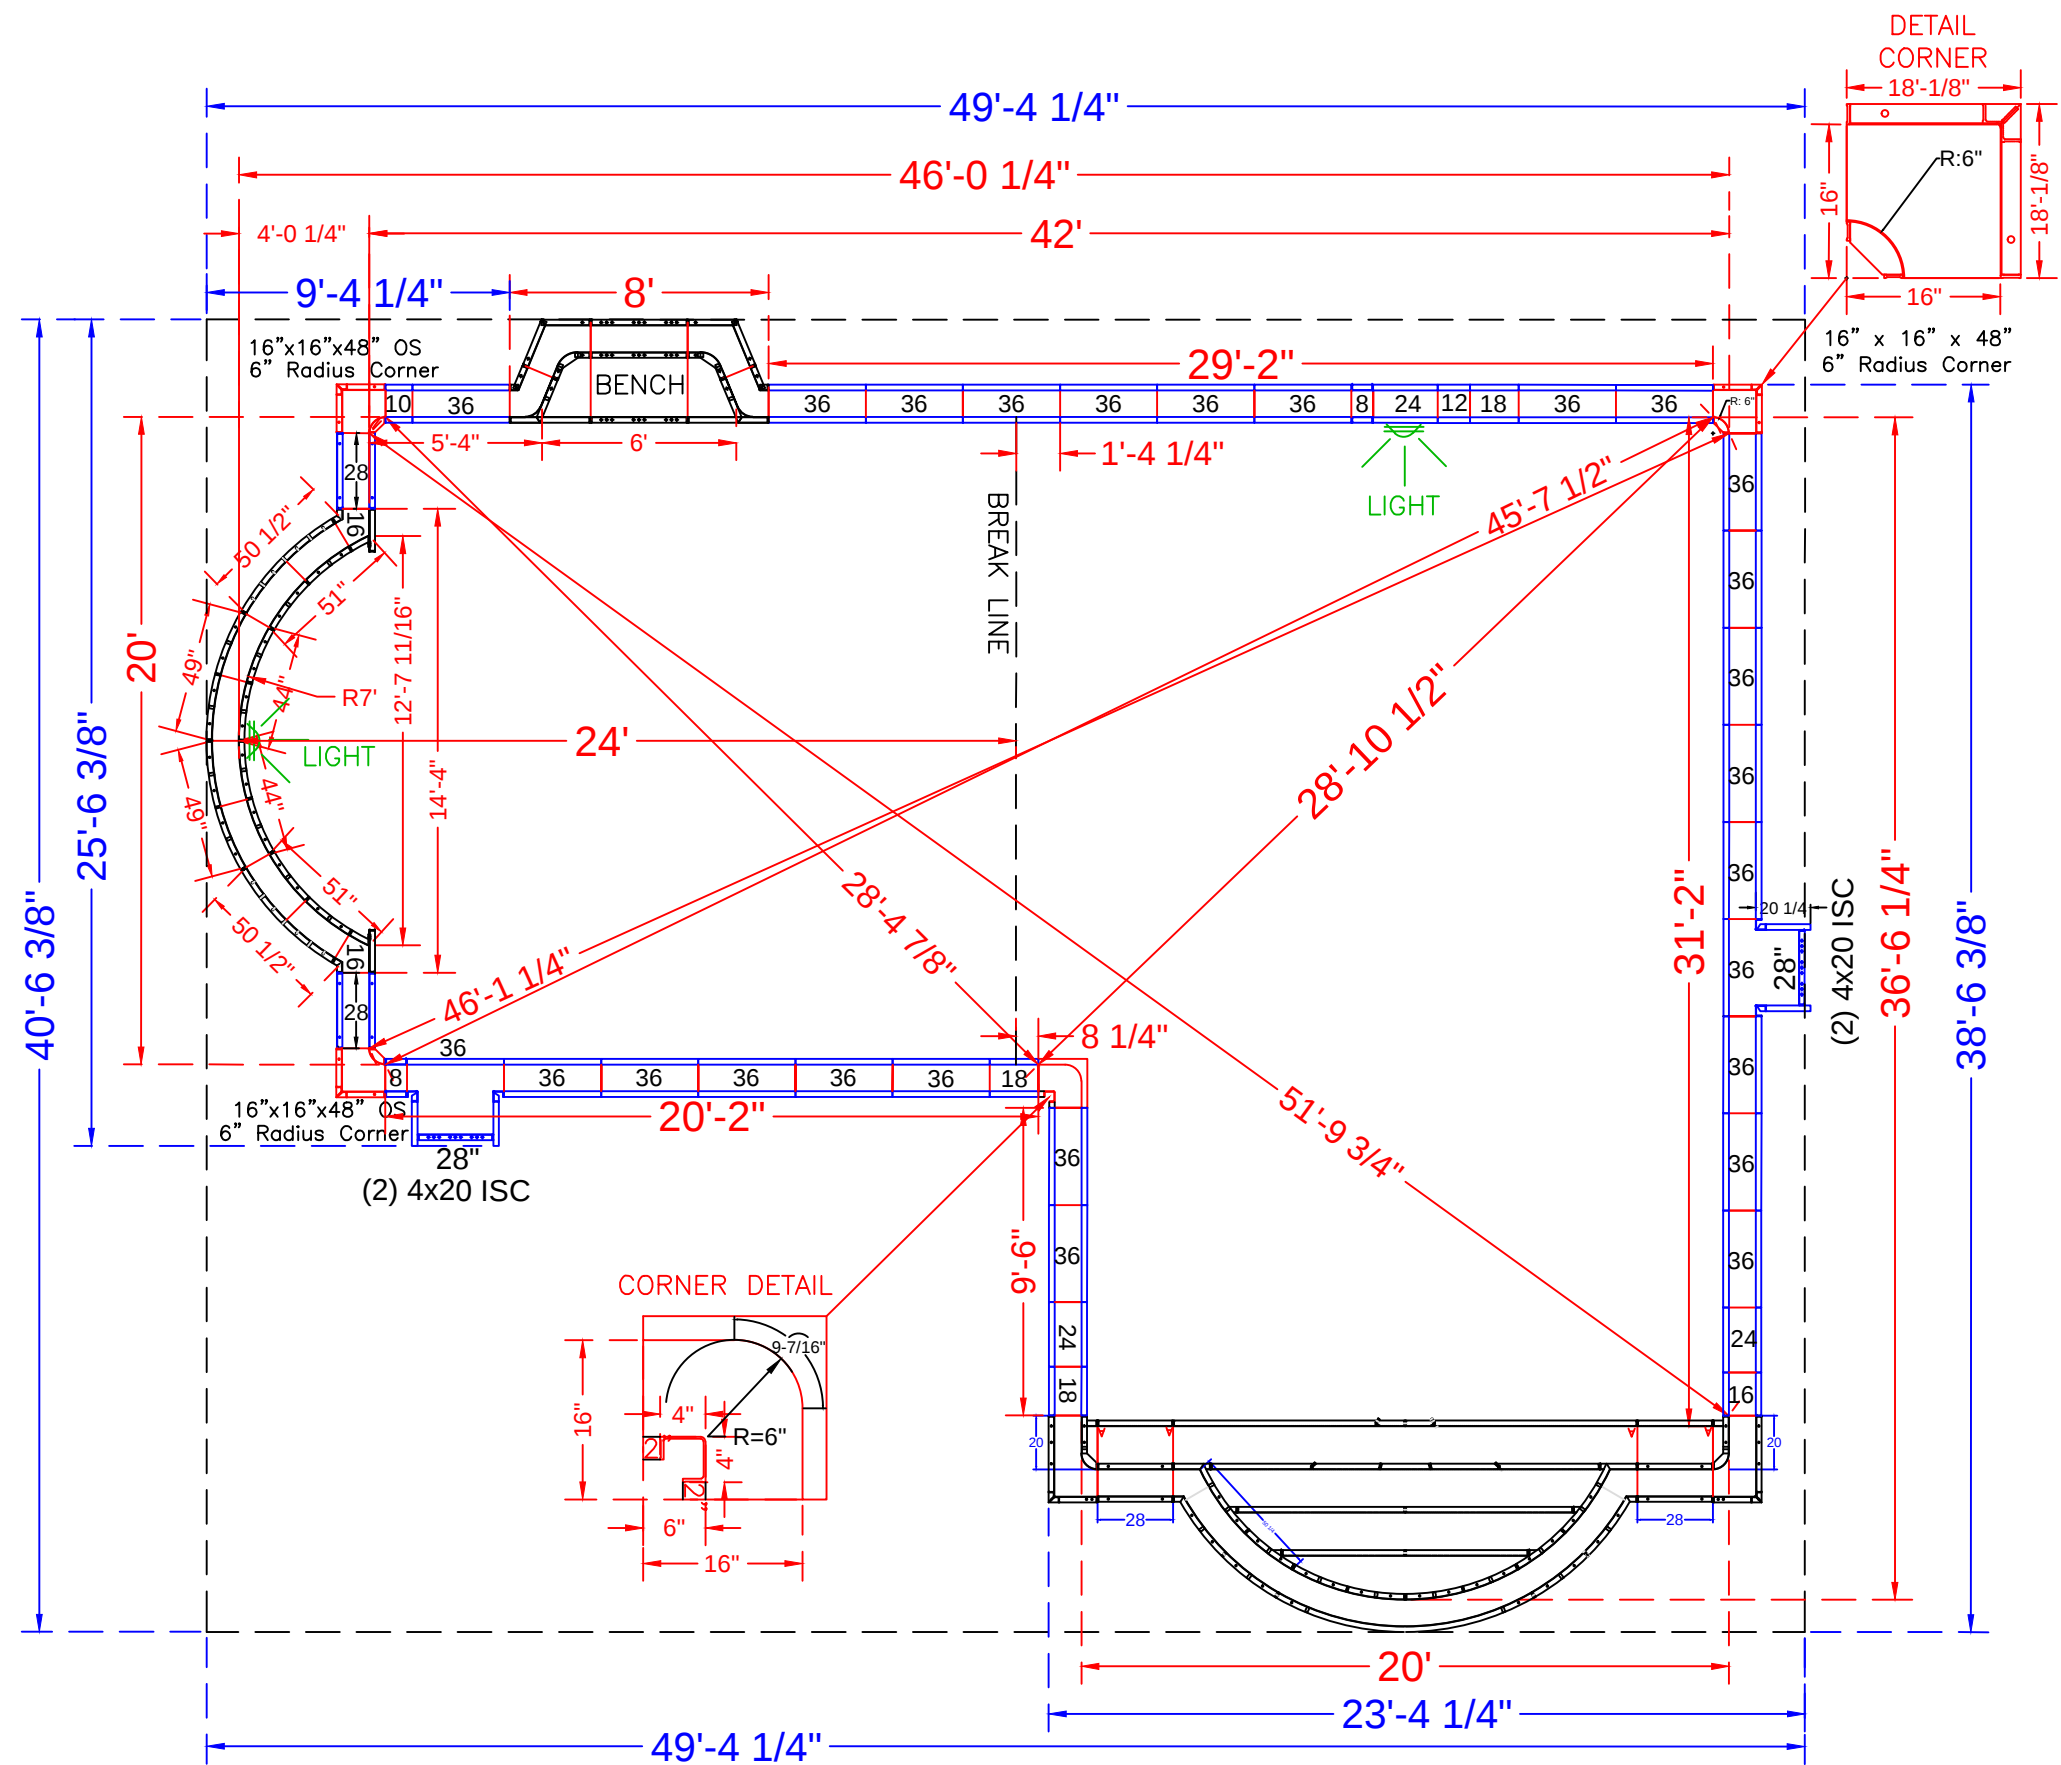

QTY.	POOL PANEL DESCRIPTION
1	20' Roman End Step Assembly
1	6' Straight Bench Assembly
1	4" x 4" x 48" Inside Corners - SA
2	2" x 48" Straight (*use with 4" x 4" x 48" Corner)
1	16" x 16" w/ 6" Radius Inside Corner-SA (9-1/2" Arc)
3	16" x 16" x 48 w/ Outside Corner-SA (6" Radius)
4	20" x 4" x 48" Adj Offset Hinged ISC (Pilaster) *Skimmer
STRAIGHT PANELS	
4	8" x 48" Panel-SA
2	10" x 48" Panel-SA
2	12" x 48" Panel-SA
4	16" x 48" Panel-SA
6	18" x 48" Panel-SA
6	24" x 48" Panel-SA
6	28" x 48" Panel-SA *add 2 for step page (8 total)
50	36 x 48" Panel-SA

QTY.	DEEP END ROMAN PANEL DESCRIPTION
2	49" x 48" - 94" Radius Outside Panel
2	44" x 48" - 84" Radius Inside Panel
2	51" x 48" - 84" Radius Panel
2	50 1/2" x 4" x 48" - 94" Radius / Outside

COWELL - 176 Harvey Avenue

20' x 36'-6" x 46 - 10" Concrete Wall - Roman "L"
w/ Interior Vinyl Covered Roman Step &
Deep End Bench
Pool Perimeter = 156 Ln. Ft.
Pool Area = 1174 Sq.Ft.
Approximate Pool Gallons: 37,500 Gallons

Concrete Yards
- Pool Walls, Steps & Bench: 28 yards (26.3 exact)

PANEL LAYOUT			
JOB #: 555789			
DATE: 5-11-2020			
DRAWN BY: SA			
REVISIONS			



SEASONAL WORLD
WE BUILD BACKYARDS!

STEP PANEL DESCRIPTIONS


7' RADIUS ROMAN END STEP WITH 8" AND 10" RISERS	
QTY.	DESCRIPTION
2	6 x 20 x 48 ISC Riser Side
2	16 x 30 x 48 OSC Form
2	51 x 4 x 38 84R ISC Zee Riser Side
2	50 1/2 x 4 x 48 94 RADIUS OS Panel
2	44 x 8 84 RADIUS IS Panel Top Riser
2	49 x 48 94 RADIUS OS Panel
3	Risers - Top Center (1)91 5/16, (2)62 5/32
3	Risers - Bottom Center (1)144, (2)86
2	Risers - Bottom Outer Edge
2	28 x 48 Straight Panel
2	28 x 38 Straight Panel
2	28 x 10 Straight Panel

(A)  Qty (4) Bottom Sides 26" Full Tie

(B)  Qty (2) 2nd Bottom Sides 43 5/16" Tie


(C)  Qty (2) Bottom Middle 71 1/16" Tie

(D)  Qty (2) 2nd Bottom Middle 56 7/8" Tie

 (E)  Qty (2) Bottom Center 74 1/8" Tie

(F)  Qty (1) 2nd Top Center 42 1/8" Tie

(G)  Qty (1) Top Center 26 1/8" Tie

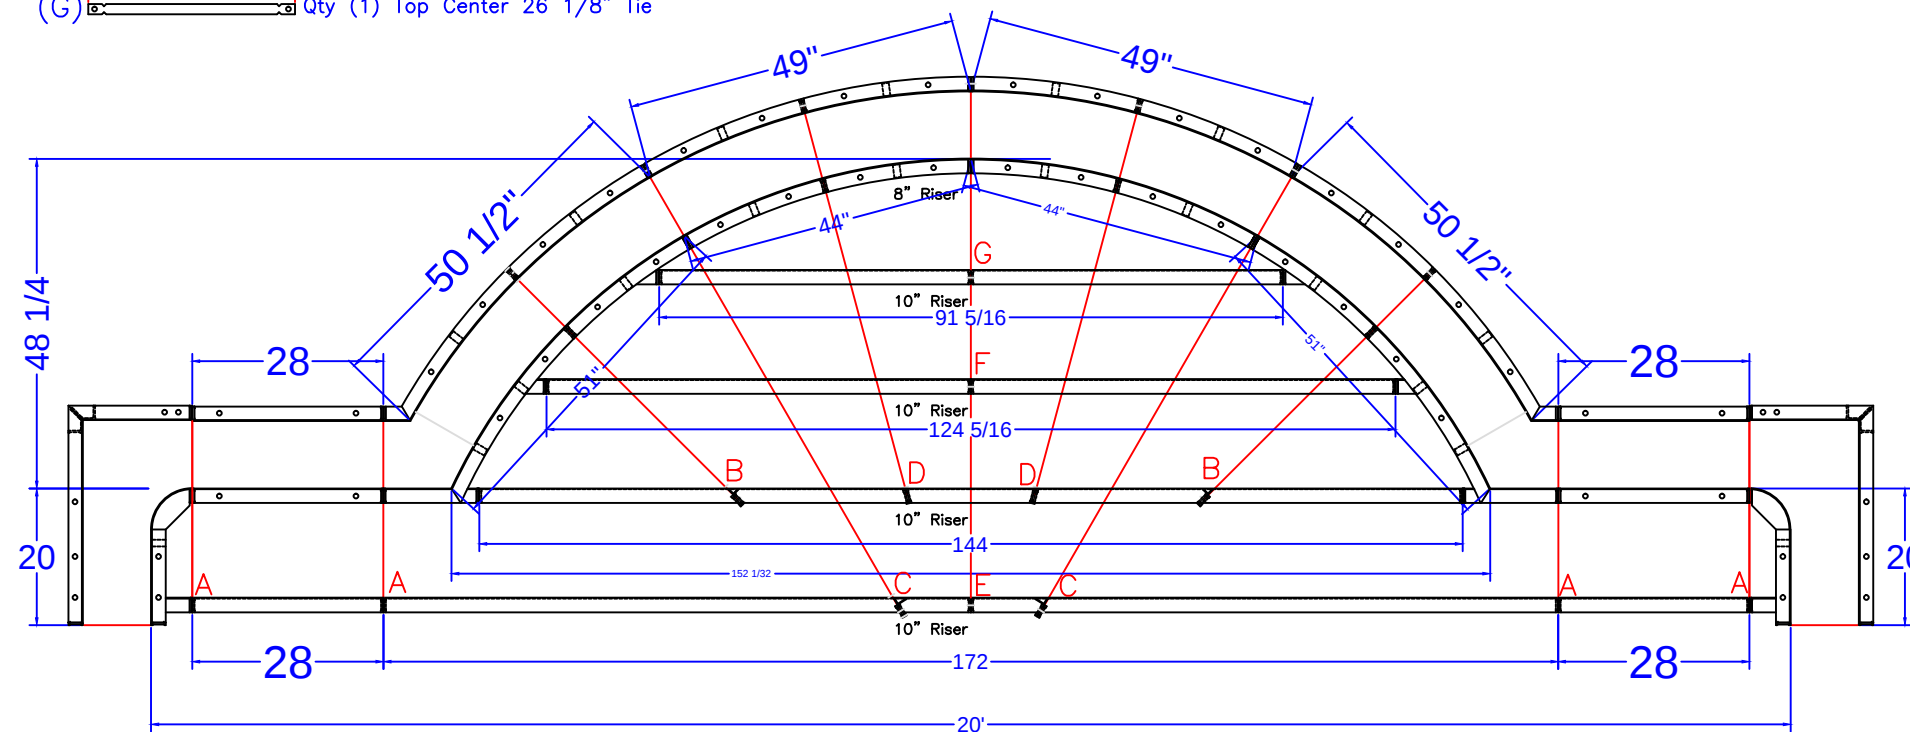

COWELL - 176 Harvey Avenue

20' x 36'-6" x 46 - 10" Concrete Wall - Roman "L"

w/ Interior Vinyl Covered Roman Step &

Deep End Bench

Pool Perimeter = 156 Ln. Ft.

Pool Area = 1174 Sq.Ft.

Approximate Pool Gallons: 37,500 Gallons

Concrete Yards



- Pool Walls, Steps & Bench: 28 yards (26.3 exact)

STEP DETAIL			
JOB #: 555789			
DATE: 5-11-2020			
DRAWN BY: SA			



SEASONAL WORLD

16 3/4" x 16 3/4" x 48" OSC 36" x 48" SA Panel 16 3/4" x 16 3/4" x 48" OSC

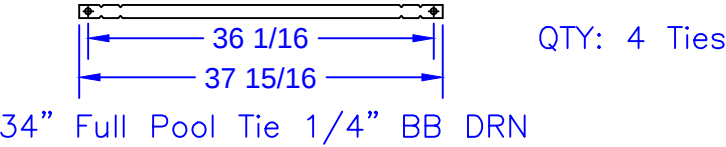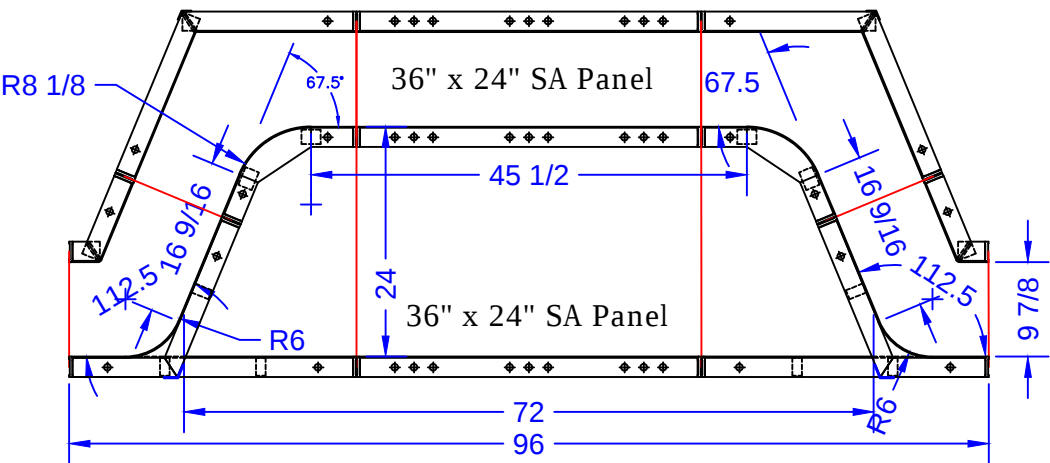

BENCH DEPTH = 2'

6' STRAIGHT BENCH

QTY.	BENCH PANEL DESCRIPTIONS
2	16 3/4" x 16 3/4" x 48" OSC
2	3 1/4" x 9 1/4" x 48" ISC
1	36" x 48" SA Panel
2	10 3/16" x 10 3/16" x 24" ISC 8" Radius - Fixed 67.5° Bench Form
2	30" x 15 29/32" x 48" OSC 6" Radius - Fixed 67.5° Riser Side
2	36" x 24" SA Panel

COWELL - 176 Harvey Avenue

20' x 36'-6" x 46 - 10" Concrete Wall - Roman "L"
w/ Interior Vinyl Covered Roman Step &
Deep End Bench
Pool Perimeter = 156 Ln. Ft.
Pool Area = 1174 Sq.Ft.
Approximate Pool Gallons: 37,500 Gallons

Concrete Yards
- Pool Walls, Steps & Bench: 28 yards (26.3 exact)

BENCH DETAIL			
JOB #: 555789			
DATE: 5-11-2020			
DRAWN BY: SA			



SEASONAL WORLD
WE BUILD BACKYARDS!