

NODE POINT MEASUREMENTS

C-D = 11'-4 ³/₄"
C-E = 22'-6 ⁷/₈"
C-F = 13'-5 ¹/₄"
C-G = 1'
C-H = 22'-2 ⁷/₈"
C-I = 17'-9 ¹/₄"
C-J = 27'-7 ³/₄"
C-K = 35'-6 ¹/₂"
C-L = 31'-6 ⁵/₈"
C-M = 42'-3 ³/₈"
C-N = 32'-10 ¹/₂"
C-O = 27'-1 ³/₈"
C-P = 15'-11 ¹/₈"
C-Q = 20'-9 ⁷/₈"

D-E = 12'-10 ¹/₄"
D-F = 13'-7 ⁵/₈"
D-G = 11'-4 ¹/₄"
D-H = 14'
D-I = 16'-10 ¹/₄"
D-J = 16'-10 ³/₈"
D-K = 25'-3 ⁷/₈"
D-L = 24'-9 ³/₄"
D-M = 31'-8 ³/₄"
D-N = 26'-6 ¹/₂"
D-O = 23'-7 ³/₈"
D-P = 23'-11 ¹/₈"
D-Q = 28'-10 ¹/₄"

E-F = 15'-9"
E-G = 22'-10 ⁷/₈"
E-H = 3'-8 ³/₈"
E-I = 38'-6 ³/₄"
E-J = 16'-10 ³/₈"
E-K = 12'-11 ⁷/₈"
E-L = 13'-7"
E-M = 19'-9 ⁷/₈"
E-N = 15'-6 ⁵/₈"
E-O = 16'-6 ¹/₈"
E-P = 29'-6 ¹/₈"
E-Q = 33'-8 ¹/₄"

F-G = 14'-3 ⁷/₈"
F-H = 13'-4 ¹/₄"
F-I = 28'-7 ³/₈"
F-J = 28'-8 ⁷/₈"
F-K = 27'-6 ⁷/₈"
F-L = 19'-7 ⁵/₈"
F-M = 34'-6 ³/₄"
F-N = 20'-7"
F-O = 13'-9 ⁷/₈"
F-P = 13'-9 ⁷/₈"
F-Q = 17'-11 ³/₈"

G-H = 22'-8 ⁵/₈"
G-I = 16'-9 ⁷/₈"
G-J = 27'-4"
G-K = 35'-10 ¹/₄"
G-L = 32'-2 ¹/₂"
G-M = 42'-6 ¹/₄"
G-N = 33'-6 ³/₄"
G-O = 37'-11 ³/₈"
G-P = 16'-9 ⁷/₈"
G-Q = 21'-8 ³/₈"

H-I = 30'-6 ¹/₈"
H-J = 20'-6 ¹/₈"
H-K = 14'-3 ¹/₄"
H-L = 10'-11 ⁵/₈"
H-M = 21'-3 ¹/₄"
H-N = 12'-9 ⁷/₈"
H-O = 12'-9 ⁷/₈"
H-P = 27'-1 ⁷/₈"
H-Q = 31'-0 ³/₄"

I-J = 21'-8 ³/₄"
I-K = 39'-3 ¹/₈"
I-L = 41'-5 ¹/₂"
I-M = 44'-6 ⁵/₈"
I-N = 43'-3 ¹/₈"
I-O = 40'-4 ¹/₈"
I-P = 33'-7 ¹/₄"
I-Q = 38'-4 ⁷/₈"

J-K = 21'-2"
J-L = 29'-7 ¹/₄"
J-M = 24'-7 ⁵/₈"
J-N = 31'-7 ¹/₈"
J-O = 33'-4"
J-P = 40'-8"
J-Q = 45'-6 ¹/₈"

K-L = 13'-11 ³/₄"
K-M = 7'
K-N = 15'-5 ¹/₂"
K-O = 22'-1 ¹/₂"
K-P = 41'-3 ⁷/₈"
K-Q = 45'

L-M = 19'-6 ³/₄"
L-N = 2'
L-O = 9'
L-P = 31'-10 ¹/₂"
L-Q = 34'-6 ³/₄"

M-N = 20'-7 ³/₄"
M-O = 28'-3 ¹/₄"
M-P = 48'-3 ¹/₈"
M-Q = 51'-11"


N-O = 8'-9 ¹/₄"
N-P = 32'-3 ⁷/₈"
N-Q = 34'-9 ¹/₈"

O-P = 23'-11 ¹/₄"
O-Q = 26'-1"

P-Q = 5'

RADII MEASUREMENTS

C = 11' RADIUS
D = 10' RADIUS
E = 10' RADIUS
F = 9' RADIUS
G = 10' RADIUS
H = 8' RADIUS
I = 6'-9 ⁷/₈" RADIUS
J = 6'-9 ⁷/₈" RADIUS
K = 2'-9 ⁷/₈" RADIUS
L = 2'-9 ⁷/₈" RADIUS
M = 9'-9 ⁷/₈" RADIUS
N = 4'-9 ⁷/₈" RADIUS
O = 4'-9 ⁷/₈" RADIUS
P = 4'-9 ⁷/₈" RADIUS
Q = 9'-9 ⁷/₈" RADIUS

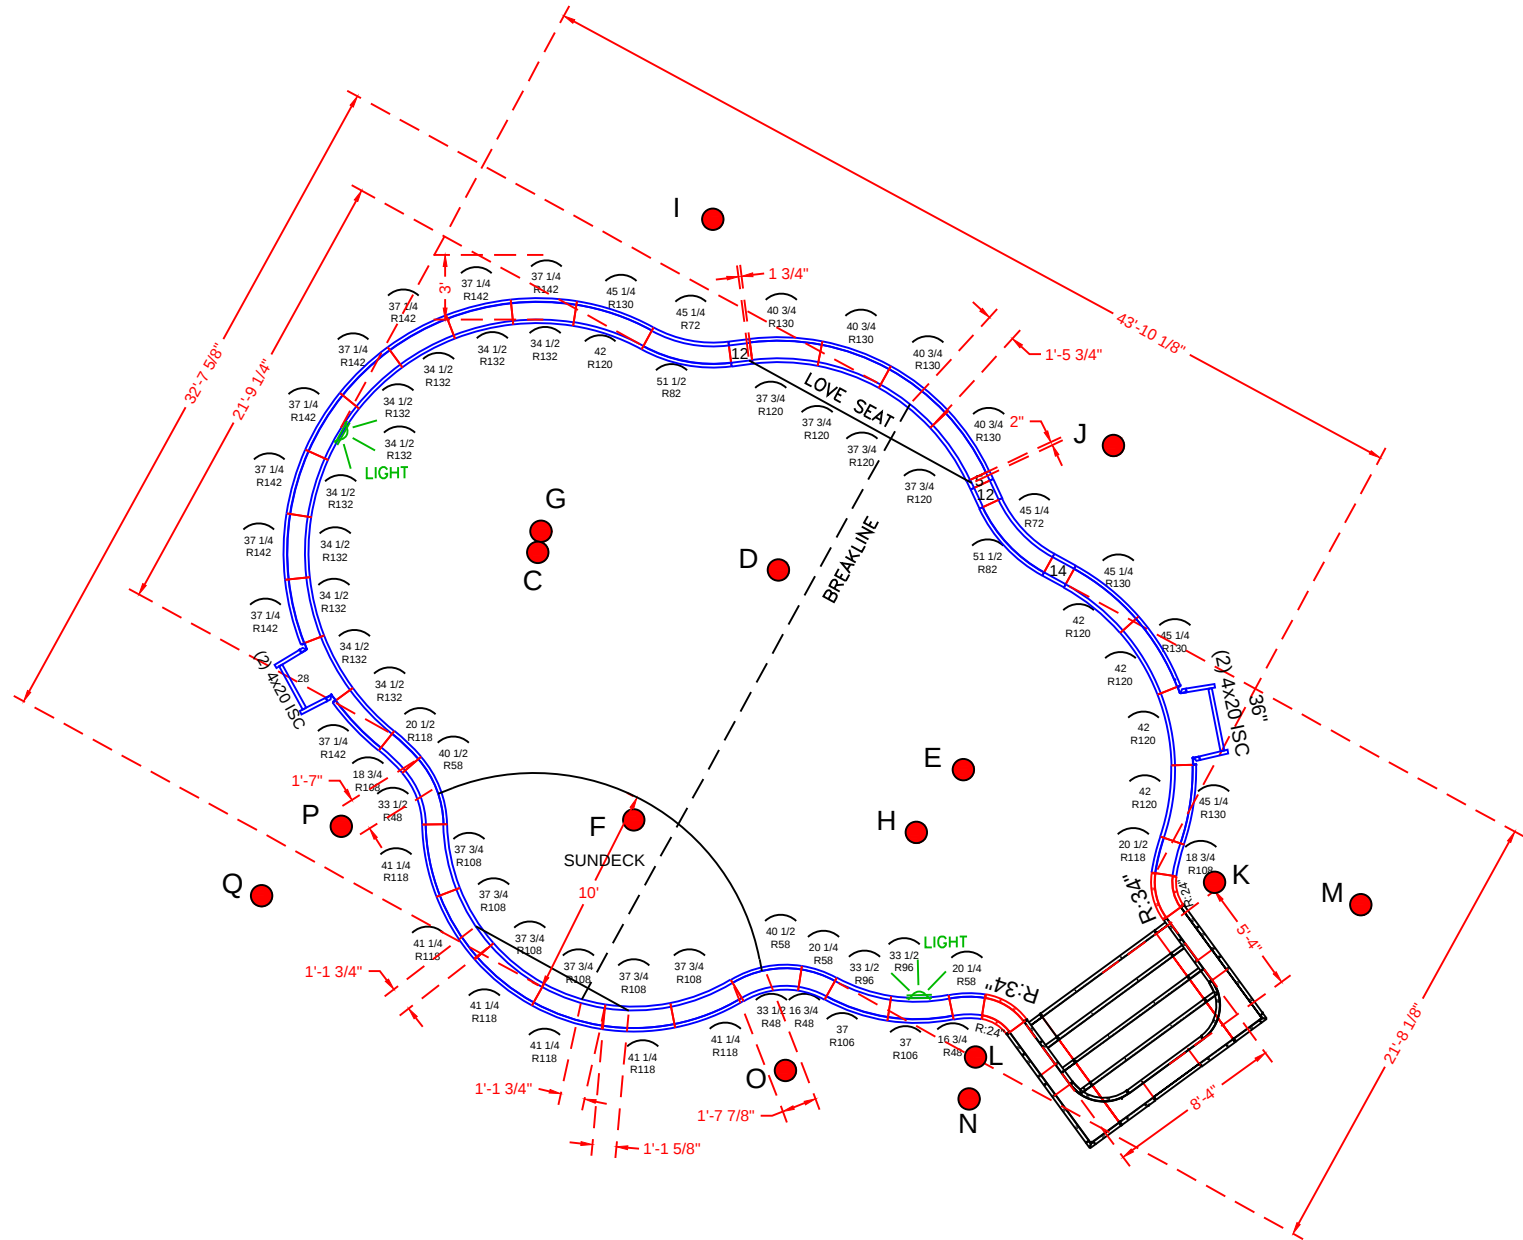

POOL PANEL & SUNDECK DESCRIPTIONS

QTY.	DESCRIPTION
1	8'-4" x 5'-4" x 48" Step Assembly w/2' Radius
4	4 x 20 x 48" Adj Offset Hinged ISC (Pilaster)
1	28" x 48" Panel-SA
1	36" x 48" Panel-SA
Straight Panels	
3	5" x 48" Panel
2	6" x 48" Panel
1	8" x 48" Panel
4	12" x 48" Panel
2	14" x 48" Panel
Radius Panels	
2	18 1/4 x 48" 24" Radius 45° Corners-SA
2	26 x 48" 34" Radius 45° Corners-SA
2	16 3/4" x 48" 48" Radius OS Panel
2	20 1/4" x 48" 58" Radius IS Panel
2	18 3/4" x 48" 108" Radius OS Panel
2	20 1/2" x 48" 118" Radius IS Panel
2	33 1/2" x 48" 48" Radius OS Panel
2	40 1/2" x 48" 58" Radius IS Panel
2	45 1/4" x 48" 72" Radius OS Panel
2	51 1/2" x 48" 82" Radius IS Panel
2	33 1/2" x 48" 96" Radius IS Panel (Light Panel)
2	37" x 48" 106" Radius OS Panel
4	37 3/4" x 48" 120" Radius IS Panel
4	40 3/4" x 48" 130" Radius OS Panel
10	42" x 48" 120" Radius Panel
9	45 1/4" x 48" 130" Radius Panel
6	37 3/4" x 48" 108" Radius IS Panel
6	41 1/4" x 48" 118" Radius OS Panel
10	34 1/2" x 48" 132" Radius IS Panel
9	37 1/4" x 48" 142" Radius OS Panel(Light Panel)

DERISI - 17 Nicholas Court

22' x 44' - 10" Concrete Wall - Sierra
w/ 9' Sundeck, 8'-4" x 5'-4" Step & 13' Love Seat
Concrete Yards

-Pool Walls & Steps: 22 yards (21.32 exact)
-Pool Sundeck & Love Seat: 3 yards (2.75 exact)
(To be poured separate.)

Pool Perimeter = 132'
Pool Area = 1,046 SQ. FT.



PANEL LAYOUT

JOB #: 300444
DATE: 05-06-2011
SCALE: 1' = 1/8 "
DRAWN BY: SA & LH


REVISIONS




SEASONAL WORLD
WE BUILD BACKYARDS!

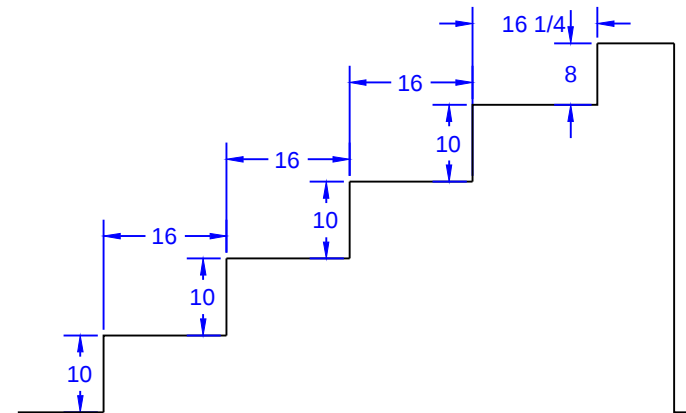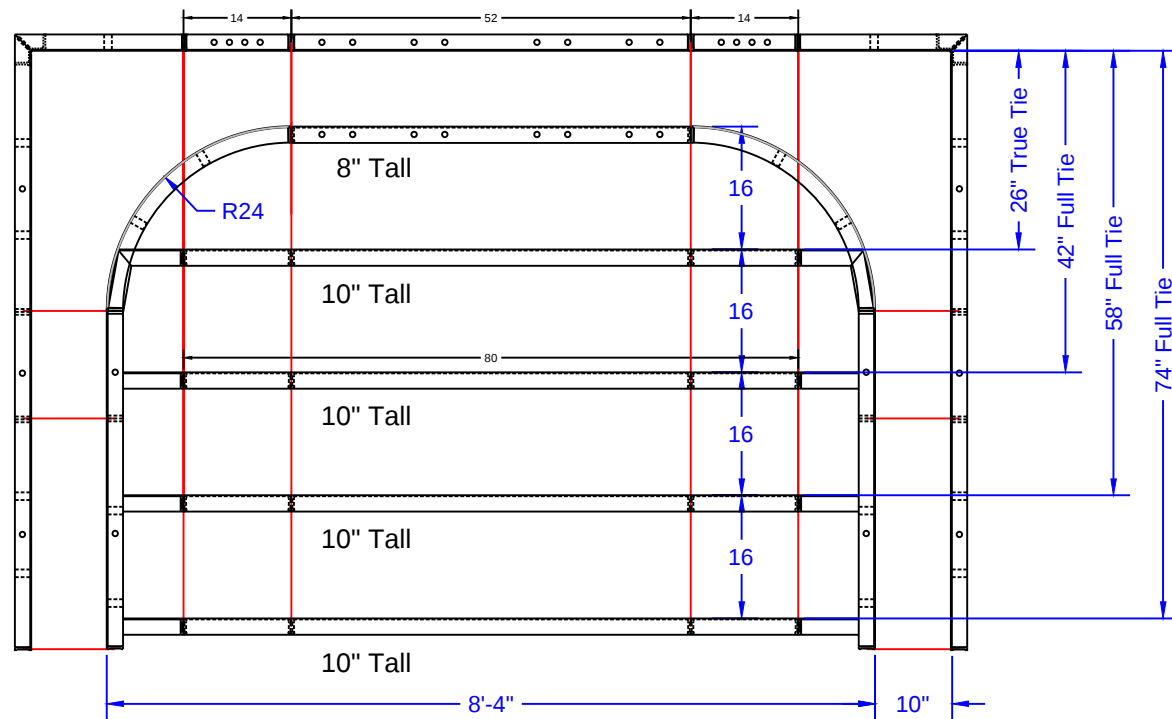

STEP TIES:

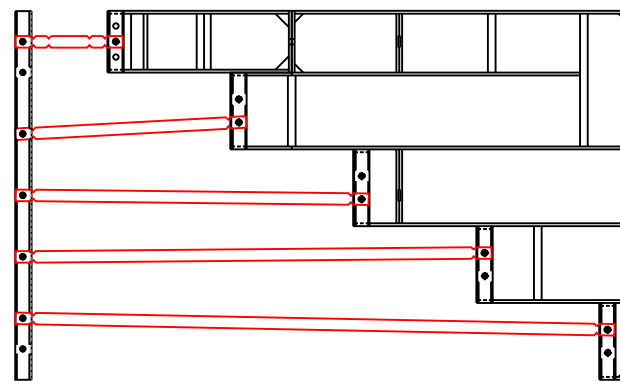

8'-4" x 5'-4" Outside End Step - 24" Radius Corners

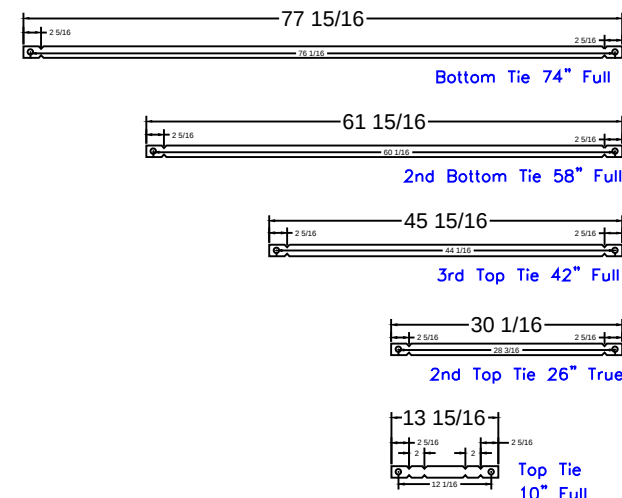

8'-4" Step
Qty(4)

Qty(2)

Qty(2)

Qty(2)

Qty(12)

DERISI - 17 Nicholas Court

22' x 44' - 10" Concrete Wall - Sierra
w/ 9' Sundeck, 8'-4" x 5'-4" Step & 13' Love Seat
Concrete Yards

-Pool Walls & Steps: 22 yards (21.32 exact)
-Pool Sundeck & Love Seat: 3 yards (2.75 exact)
(To be poured separate.)

Pool Perimeter = 132'

Pool Area = 1,046 SQ. FT.

STEP PANEL DESCRIPTIONS

PAGE	QTY.	DESCRIPTION
OES 8.1	2	20 x 78 Outside Corner x 48
OES 8.2	2	10 x 52 ISC Riser Side x 48
OES 8.3	2	38 x 8 - 24" Radius ISC Top Step Riser
OES 8.4	1	52 x 8 Top Step Riser
OES 8.5	4	80 x 10 Step Riser
OES 8.6	1	52 x 48 SA Panel
OES 8.7	2	14 x 48 SA Panel

STEP DETAIL

JOB #: 300444
DATE: 05-06-2011
SCALE: 1' = 1/8 "
DRAWN BY: SA & LH



SEASONAL WORLD
WE BUILD BACKYARDS!