


NODE POINT MEASUREMENTS

C-D=	17'-7"	F-G=	28'-11"
C-E=	14'-10"	F-H=	25'-6"
C-F=	2'-8"	F-I=	19'-9"
C-G=	28'-11"	F-J=	17'-1"
C-H=	24'-9"	F-K=	15'-9"
C-I=	19'-7"	F-L=	18'-10"
C-J=	15'-1"	F-M=	19'-3"
C-K=	13'-0"		
C-L=	10'-7"	G-H=	8'-10"
C-M=	17'-4"	G-I=	9'-4"
		G-J=	22'-2"
D-E=	4'-0"	G-K=	31'-2"
D-F=	16'-0"	G-L=	22'-8"
D-G=	18'-7"	G-M=	20'-6"
D-H=	20'-6"		
D-I=	12'-11"	H-I=	7'-7"
D-J=	22'-7"	H-J=	14'-6"
D-K=	27'-3"	H-K=	23'-10"
D-L=	7'-2"	H-L=	21'-9"
D-M=	23'-0"	H-M=	12'-4"

		I-J=	14'-5"
E-F=	13'-8"	I-K=	22'-8"
E-G=	17'-2"	I-L=	14'-7"
E-H=	17'-6"	I-M=	13'-6"
E-I=	10'-0"		
E-J=	18'-7"	J-K=	9'-5"
E-K=	23'-6"	J-L=	19'-0"
E-L=	5'-8"	J-M=	2'-8"
E-M=	19'-0"		
		K-L=	21'-7"
		K-M=	11'-10"
		L-M=	20'-2"

RADII MEASUREMENTS

C=	7'-10" r
D=	9'-0" r
E=	5'-0" r
F=	6'-0" r
G=	5'-0" r
H=	3'-10" r
I=	3'-10" r
J=	3'-10" r
K=	5'-0" r
L=	2'-10" r
M=	3'-11" r

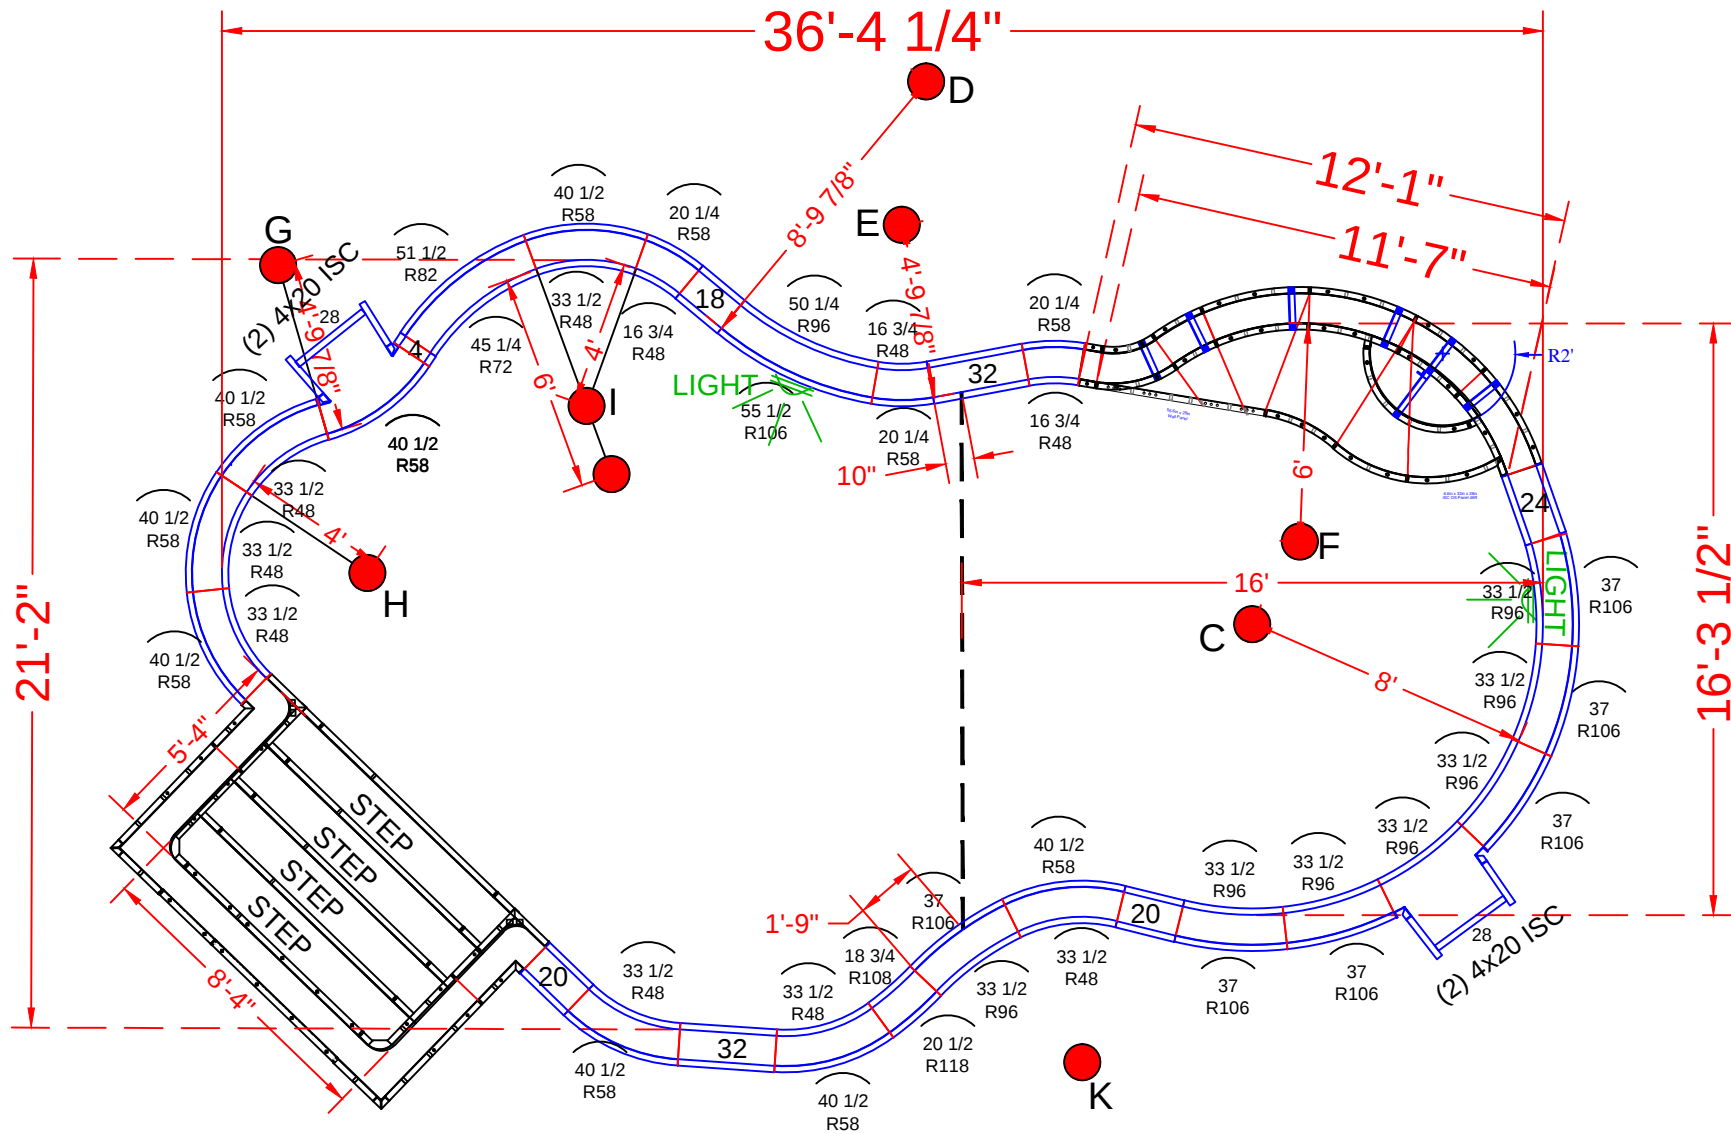

NOTE: SEE CONSTRUCTION PLANS FOR NODE POINTS AND POOL LOCATION

POOL PANEL DESCRIPTIONS

QTY.	DESCRIPTION
1	8'-4" x 5'-4" x 48" Step Assembly w/ 6" Radius
1	10' Radius Swimout
4	4" x 20" x 48" Adj Offset Hinged ISC (Pilaster)
	Straight Panels
2	4" x 48" Panel
2	18" x 48" Panel
4	20" x 48" Panel
2	24" x 48" Panel
2	28" x 48" Panel
2	32" x 48" Panel
	Radius Panels
1	16 3/4" x 48" - 48" Radius Panel
1	20 1/4" x 48" - 58" Radius Panel
3	33 1/2" x 48" - 48" Radius Panel
3	40 1/2" x 48" - 58" Radius Panel
1	45 1/4" x 48" - 72" Radius Panel
1	51 1/2" x 48" - 82" Radius Panel
1	18 3/4" x 48" - 108" Radius IS Panel
1	20 1/2" x 48" - 118" Radius OS Panel
7	33 1/2" x 48" - 96" Radius Panel
6	37" x 48" - 106" Radius Panel
1	50 1/4" x 48" - 96" Radius Panel
1	55 1/2" x 48" - 106" Radius Panel

DJOULIA - 17 Nicole Court

16'-4" x 21'-0" x 36'-4" - 10" Concrete Wall - Oasis
w/ 8'-4" x 5'-4" Vinyl Covered Step &
10' Deep End Bench & Step Out
Pool Perimeter = 105 Ln. Ft.
Pool Area = 569 Sq.Ft.
Approximate Pool Gallons: 16,200 Gallons

Concrete Yards

- Pool Walls & Steps: 21 yards



PANEL LAYOUT

JOB #: 555818
DATE: 8-6-2020
DRAWN BY: SA



REVISIONS



SEASONAL WORLD
WE BUILD BACKYARDS!

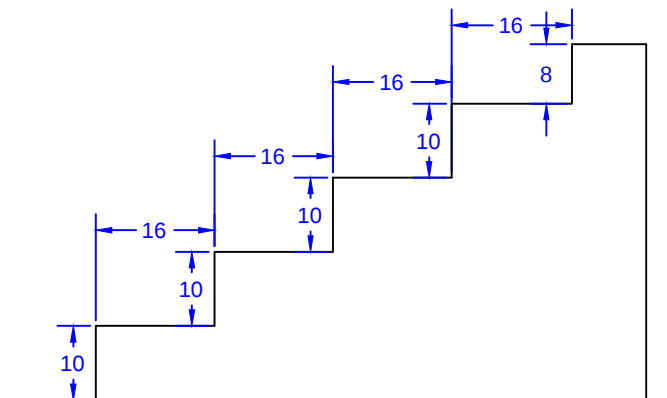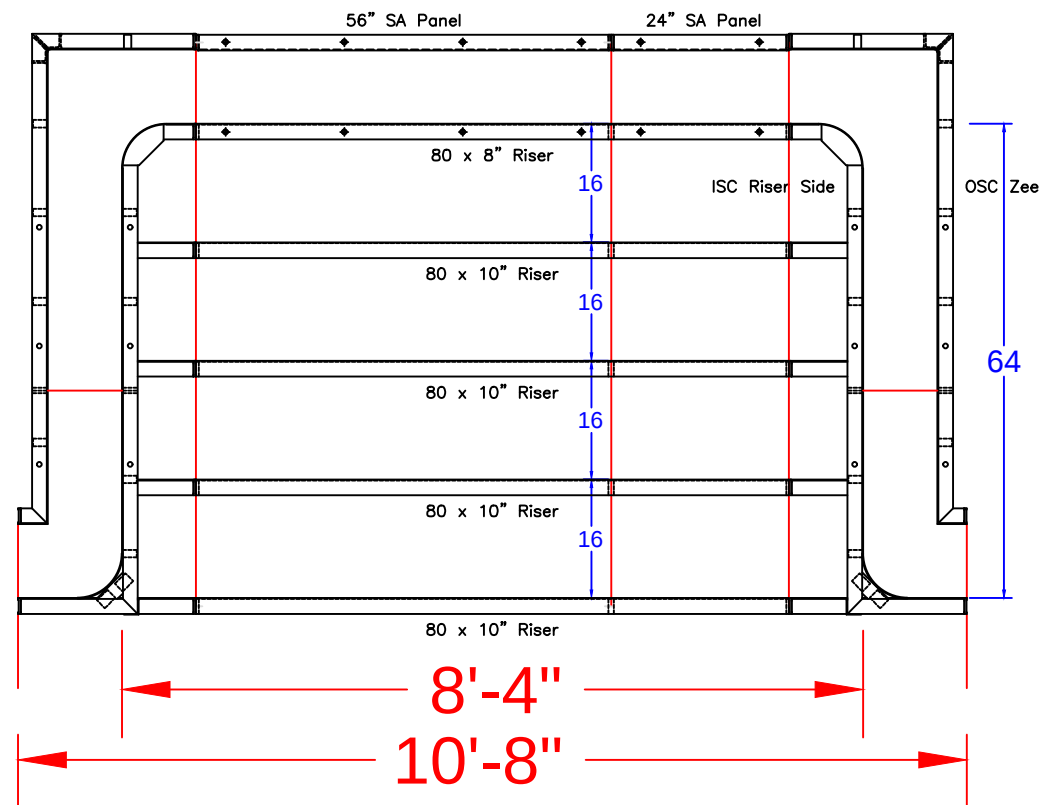

STEP TIES:

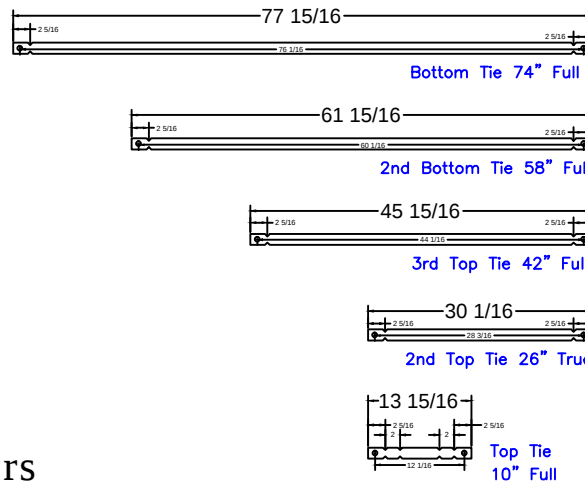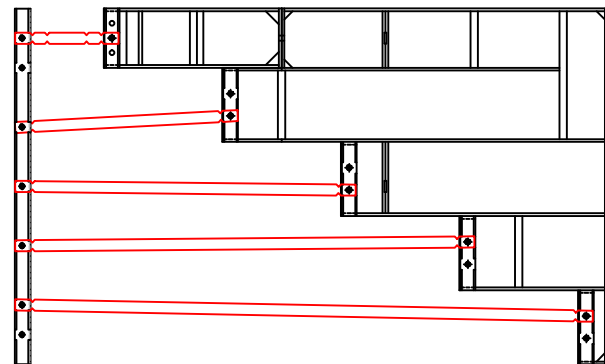

8'-4" Step
Qty(4)
Qty(2)
Qty(2)
Qty(2)
Qty(12)

8'-4" x 5'-4" Outside End Step - 6" Radius Corners

STEP PANEL DESCRIPTIONS

QTY.	DESCRIPTION
4	80 x 10 Risers
1	80 x 8 Top Riser
1	24 x 48 SA Panel
1	56 x 48 SA Panel-Back Wall
2	4 x 64 x 20 x 48 OSC Zee Panel
2	10 x 64 x 14 x 48 ISC Riser Sides

DJOULIA - 17 Nicole Court

16'-4" x 21'-0" x 36'-4" - 10" Concrete Wall - Oasis
w/ 8'-4" x 5'-4" Vinyl Covered Step &
10' Deep End Bench & Step Out
Pool Perimeter = 105 Ln. Ft.
Pool Area = 569 Sq.Ft.
Approximate Pool Gallons: 16,200 Gallons

Concrete Yards


- Pool Walls & Steps: 21 yards

STEP DETAIL

JOB #: 555818
DATE: 8-10-2020
SCALE: 1' = 1/2 "
DRAWN BY: SA



SEASONAL WORLD
WE BUILD BACKYARDS!

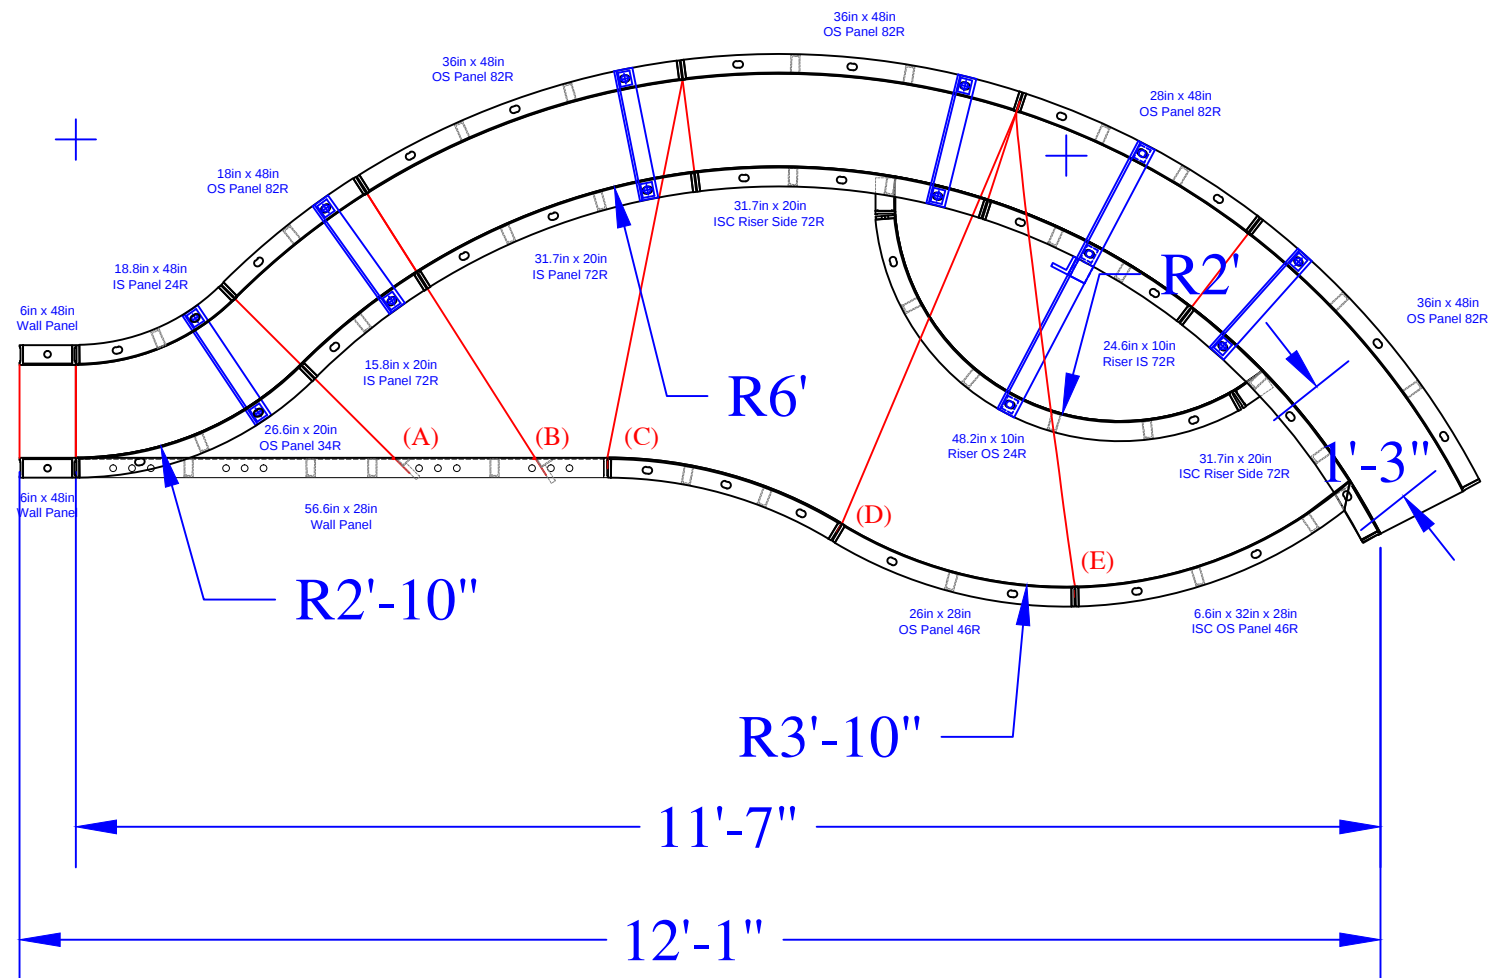






DJOULIA - 17 Nicole Court

16'-4" x 21'-0" x 36'-4" - 10" Concrete Wall - Oasis
w/ 8'-4" x 5'-4" Vinyl Covered Step &
10' Deep End Bench & Step Out
Pool Perimeter = 105 Ln. Ft.
Pool Area = 569 Sq.Ft.
Approximate Pool Gallons: 16,200 Gallons

Concrete Yards

- Pool Walls & Steps: 21 yards

TIES:

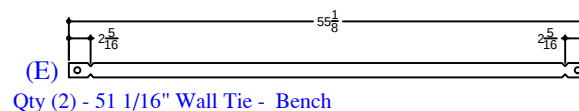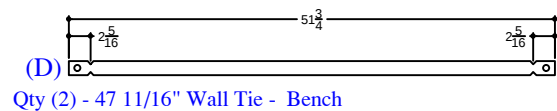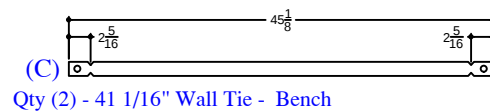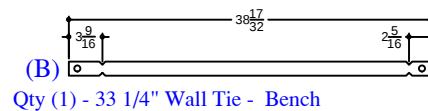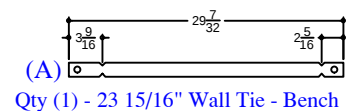

SWIM-OUT

JOB #: 555818
DATE: 8-13-2020
DRAWN BY: SA



SEASONAL WORLD
WE BUILD BACKYARDS!

SWIMOUT PANELS (Dark Green)

QTY	DESCRIPTION
2	6in x 48in Straight Wall Panel
1	18in x 48in OS Panel 82R
1	28in x 48in OS Panel 82R
3	36in x 48in OS Panel 82R
1	18.8in x 48in IS Panel 24R
1	56.6in x 28in Wall Panel
1	26.3in x 28in IS Panel 48R
1	26in x 28in OS Panel 46R
1	15.8in x 20in IS Panel 72R
1	31.7in x 20in IS Panel 72R
1	26.6in x 20in OS Panel 34R
1	6.6 x 32in x 28in ISC OS Panel 46R
1	24.6in x 10in Riser IS 72R - Top
2	31.7in x 20in 4in ISC Riser Side 72R
1	48.2in x 10in Riser OS 24R - Bottom
5	Parapet Brackets for 10in Wall
1	Parapet Brackets for 18in Step
1	23 15/16" Wall Tie "A"- Bench
1	33 1/4" Wall Tie "B"- Bench
2	41 1/16" Wall Tie "C"- Bench
2	47 11/16" Wall Tie "D"- Bench
2	51 1/16" Wall Tie "E"- Bench