

NODE POINTS

C-D = 14'-5"
C-E = 26'-5"
C-F = 26'-2"
C-G = 34'-11"
C-H = 28'-4"
C-I = 17'-10"
C-J = 20'-10"

D-E = 13'-10"
D-F = 17'-8"
D-G = 22'-8"
D-H = 13'-11"
D-I = 17'-11"
D-J = 25'-2"


E-F = 8'-9"
E-G = 8'-10"
E-H = 10'-10"
E-I = 31'-1"
E-J = 27'-1"

F-G = 11'-10"
F-H = 19'-6"
F-I = 35'-7"
F-J = 20'-4"

G-H = 15'-11"
G-I = 39'-6"
G-J = 32'-2"

H-I = 26'-2"
H-J = 35'-6"

I-J = 37'-10"

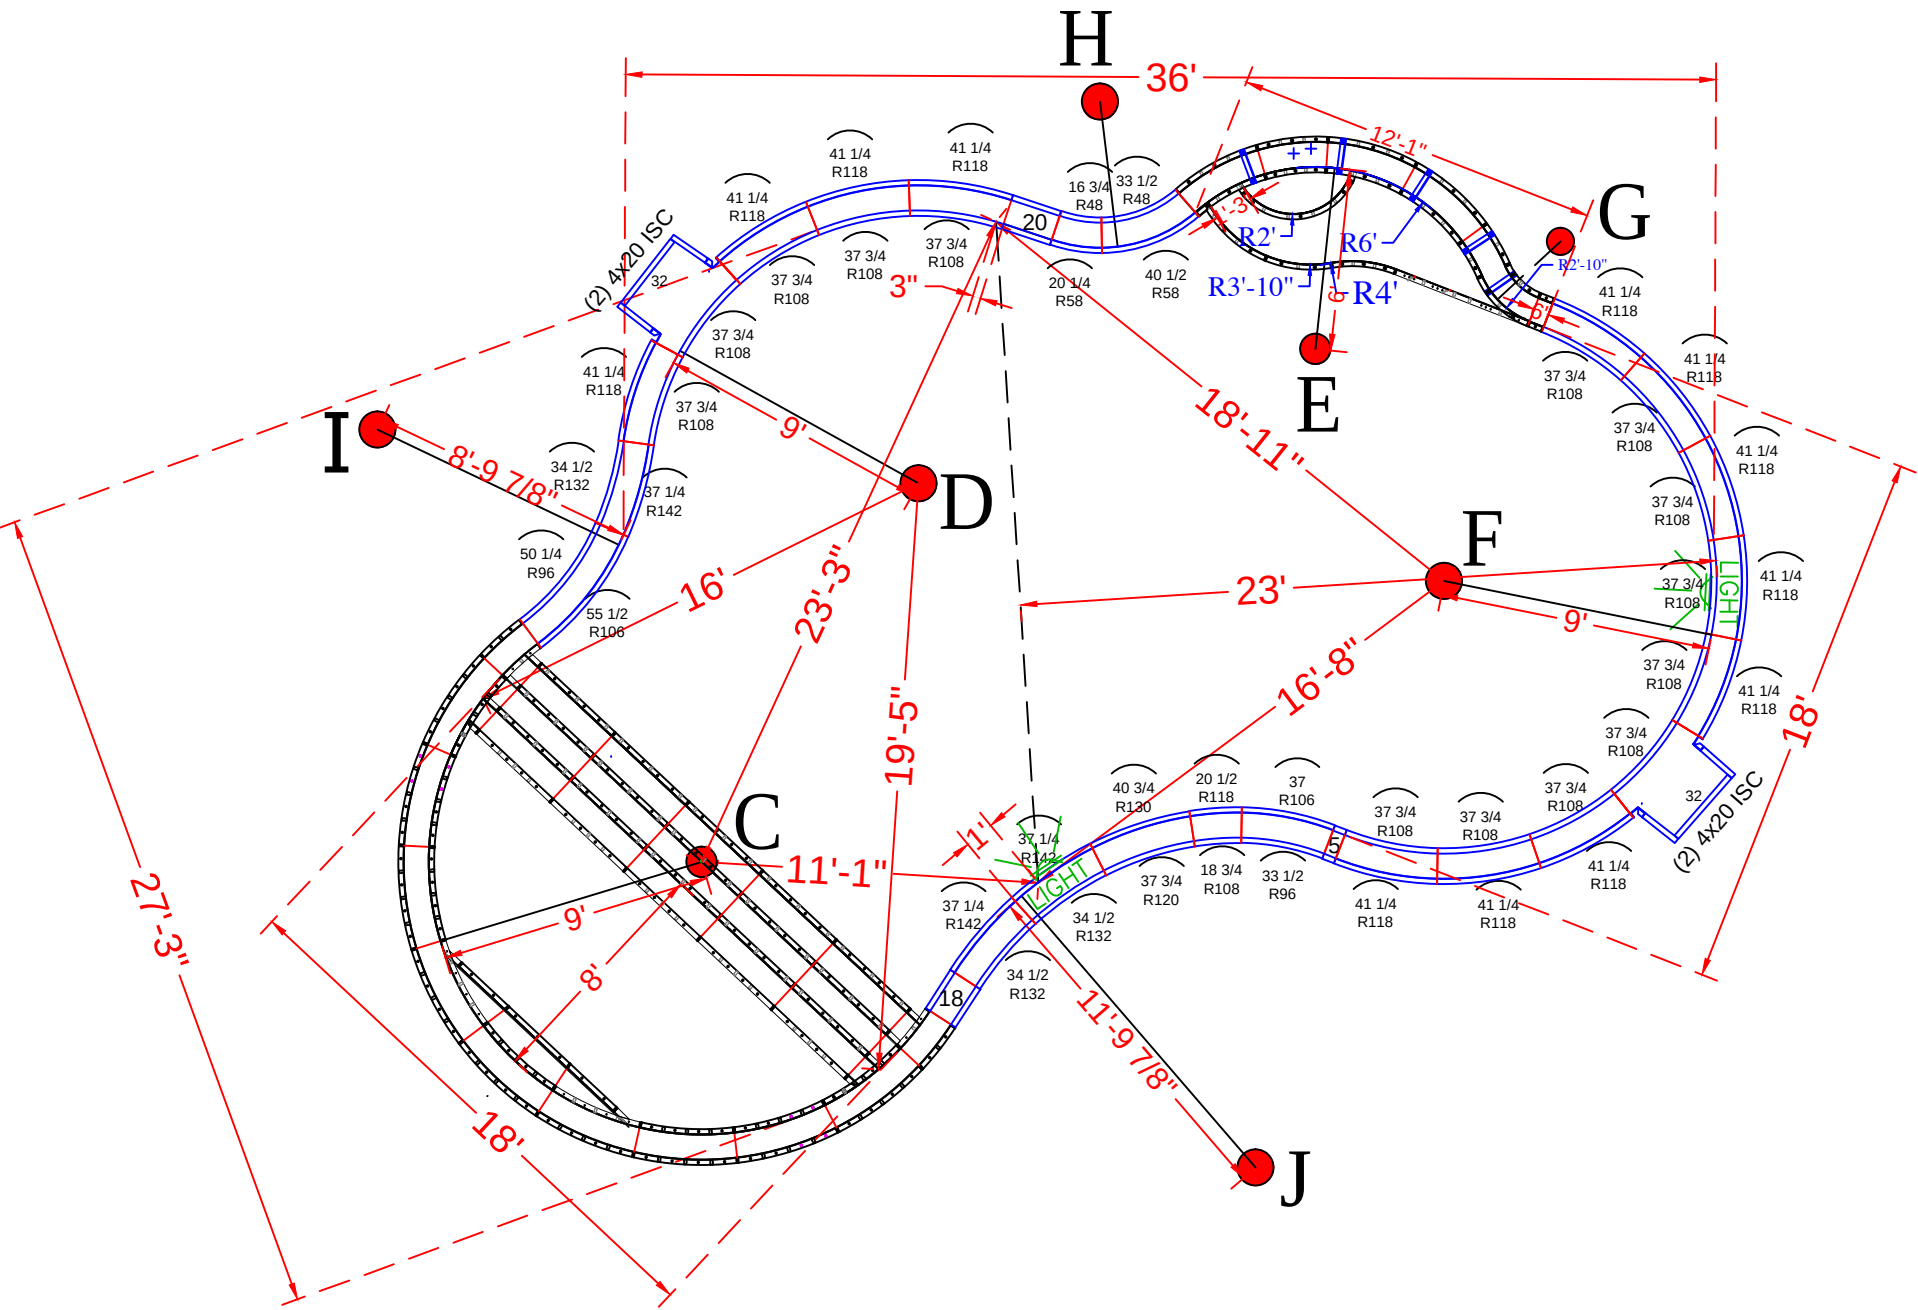

POOL PANEL DESCRIPTIONS

SEE DETAIL PAGE {
SEE DETAIL PAGE {
SKIMMER SIDES {

SKIMMERS {

QTY.	DESCRIPTION
1	9' Radius Sundeck / Step Assembly
1	Swimout Assembly (Dark Green Panels) *New
4	4" x 20" x 48" Adj Offset Hinged ISC (Pilaster)
STRAIGHT PANELS	
2	5" x 48" Straight
2	18" x 48" Straight
2	20" x 48" Straight
2	32" x 48" Straight
RADIUS PANELS	
1	16 3/4" x 48" - 48" Radius Panel
1	20 1/4" x 48" - 58" Radius Panel
1	33 1/2" x 48" - 48" Radius Panel
1	40 1/2" x 48" - 58" Radius Panel
1	33 1/2" x 48" - 96" Radius Panel
1	37" x 48" - 106" Radius Panel
1	50 1/4" x 48" - 96" Radius Panel
1	55 1/2" x 48" - 106" Radius Panel
1	18 3/4" x 48" - 108" Radius Panel
1	20 1/2" x 48" - 118" Radius Panel
14	37 3/4" x 48" - 108" Radius Panel
12	41 1/4" x 48" - 118" Radius Panel
1	37 3/4" x 48" - 120" Radius Panel
1	40 3/4" x 48" - 130" Radius Panel
3	34 1/2" x 48" - 132" Radius Panel
3	37 1/4" x 48" - 142" Radius Panel

FENIELLO - 2 Weathersfield Drive
18' x 36' - 10" Concrete Wall - Freeform
w/ 18' Wide Vinyl Covered Sundeck / Steps
Pool Perimeter = 120' Pool Area = 850 S. F.
Approximate Pool Gallons: 27,000 Gallons

Concrete Yards
- Pool Walls & Steps: 21 yards (19.9 exact)



PANEL LAYOUT





JOB #: 555165
DATE: 8-25-2016
DRAWN BY: SA

REVISIONS



SEASONAL WORLD
WE BUILD BACKYARDS!

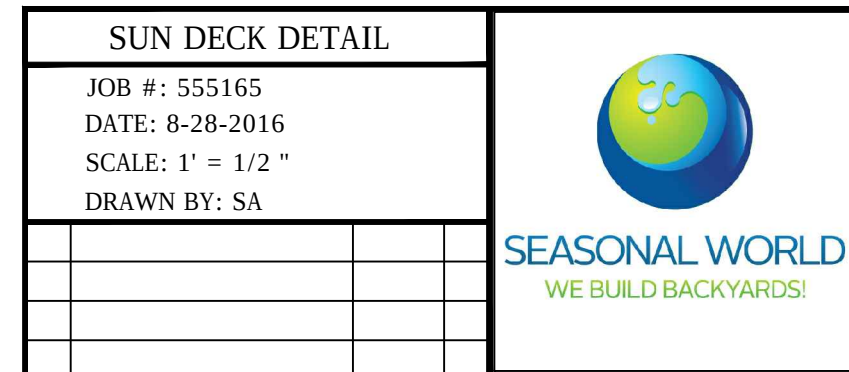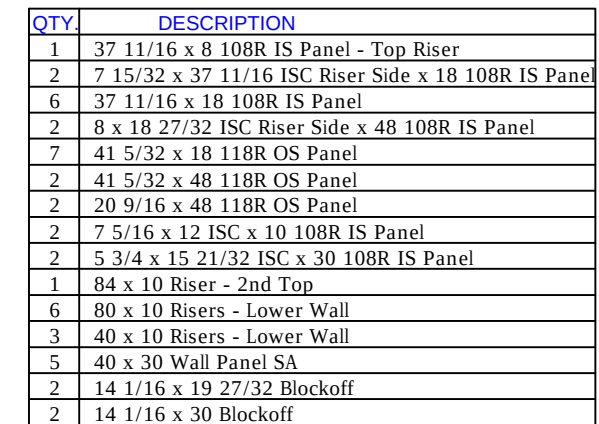

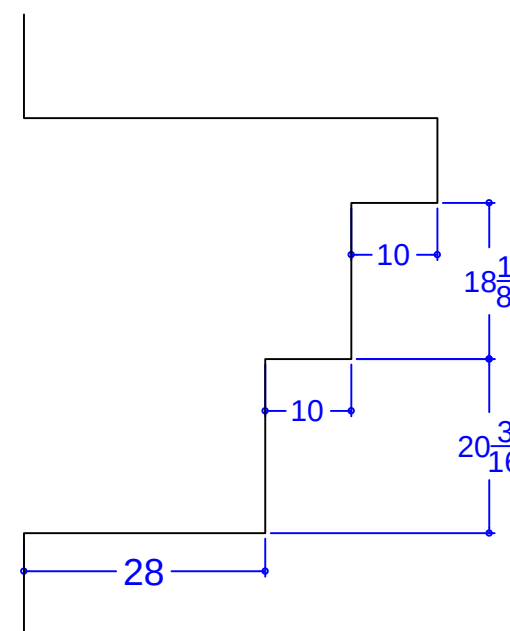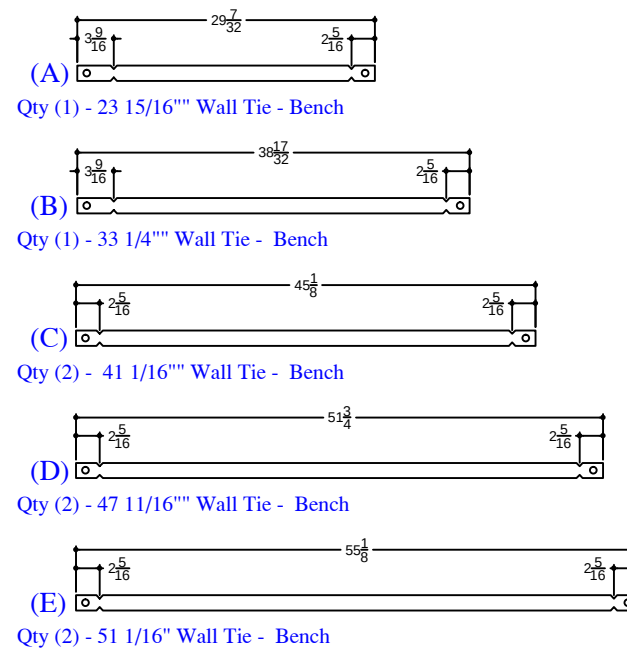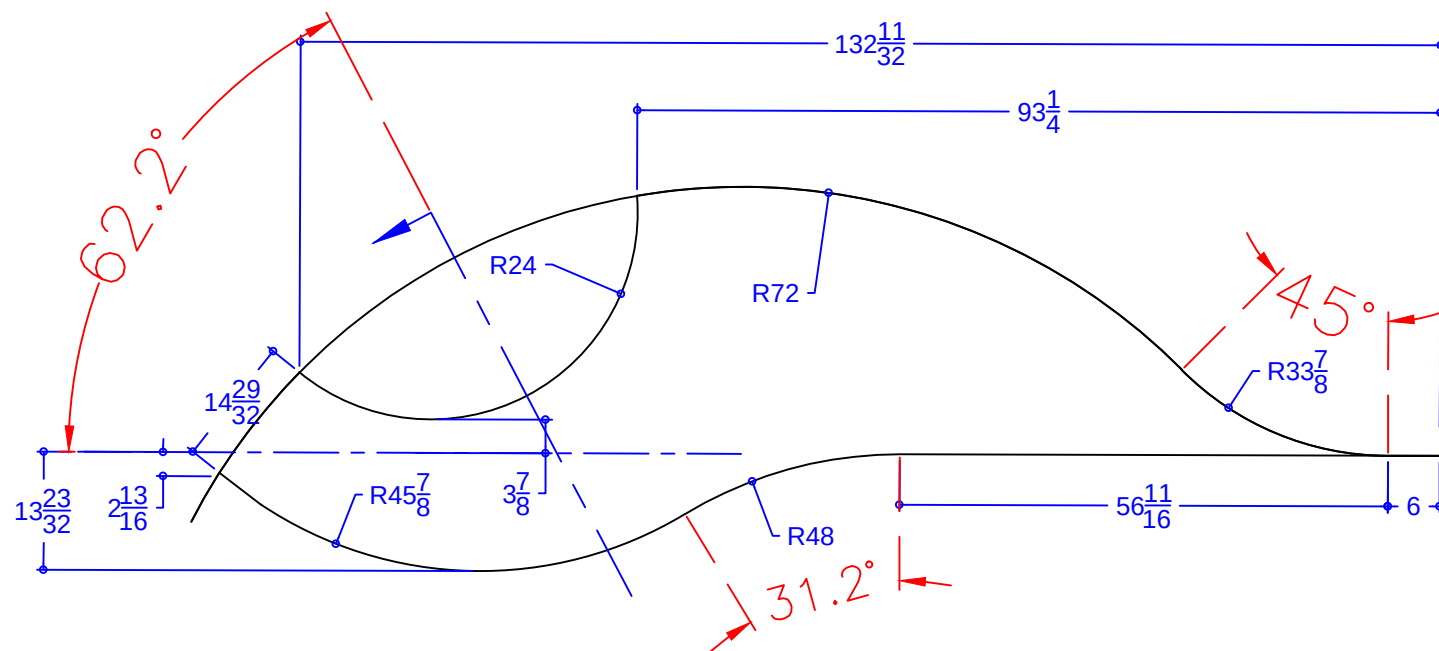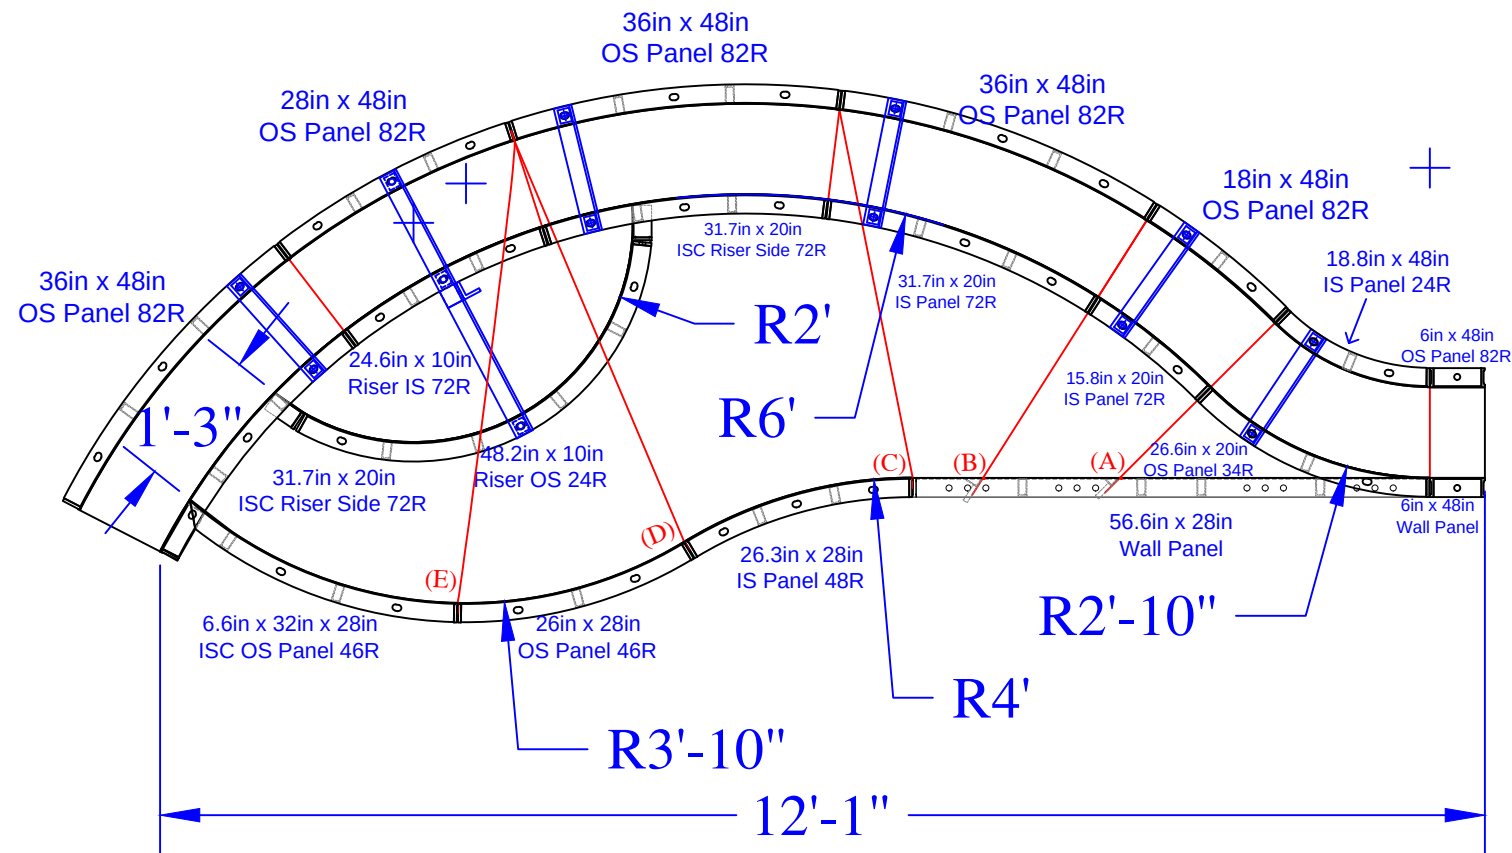

QTY	DESCRIPTION
2	6in x 48in Wall Panel
1	18in x 48in OS Panel 82R
1	28in x 48in OS Panel 82R
3	36in x 48in OS Panel 82R
1	18.8in x 48in IS Panel 24R
1	56.6in x 28in Wall Panel
1	26.3in x 28in IS Panel 48R
1	26in x 28in OS Panel 46R
1	15.8in x 20in IS Panel 72R
1	31.7in x 20in IS Panel 72R
1	26.6in x 20in OS Panel 34R
1	6.6 x 32in x 28in ISC OS Panel 46R
1	24.6in x 10in Riser IS 72R - Top
2	31.7in x 20in 4in ISC Riser Side 72R
1	48.2in x 10in Riser OS 24R - Bottom
5	Parapet Brackets for 10in Wall
1	Parapet Brackets for 18in Step
1	23 $\frac{15}{16}$ " Wall Tie "A"- Bench
1	33 $\frac{1}{4}$ " Wall Tie "B"- Bench
2	41 $\frac{1}{16}$ " Wall Tie "C"- Bench
2	47 $\frac{11}{16}$ " Wall Tie "D"- Bench
2	51 $\frac{1}{16}$ " Wall Tie "E"- Bench

FENIELLO - 2 Weathersfield Drive
 18' x 36' - 10" Concrete Wall - Freeform
 w/ 18' Wide Vinyl Covered Sundek / Steps
 Pool Perimeter = 120' Pool Area = 850 S. F.
 Approximate Pool Gallons: 27,000 Gallons

Concrete Yards
 - Pool Walls & Steps: 20 yards (18.8 exact)

SWIM-OUT DETAIL

JOB #: 555165
 DATE: 8-28-2016
 DRAWN BY: SA



SEASONAL WORLD
 WE BUILD BACKYARDS!