


C-D = 14'-8"	F-G = 24'-7"
C-E = 20'-1"	F-H = 8'-10"
C-F = 23'-3"	F-I = 8'-11"
C-G = 17'-10"	F-J = 7'-2"
C-H = 27'-4"	F-K = 14'-5"
C-I = 31'-11"	F-L = 16'-4"
C-J = 30'-0"	F-M = 23'-9"
C-K = 26'-7"	
C-L = 28'-0"	G-H = 22'-3"
C-M = 18'-10"	G-I = 32'-7"

D-E = 12°-2"	G-K = 35°-7"
D-F = 9°-3"	G-L = 37°-6"
D-G = 16°-10"	G-M = 34°-5"
D-H = 12°-11"	
D-I = 18°-1"	H-I = 12°-1"
D-J = 16°-4"	H-J = 11°-8"
D-K = 18°-10"	H-K = 23°-1"
D-L = 20°-10"	H-L = 24°-11"
D-M = 21°-5"	H-M = 32°-0"

E-F = 10 ⁻⁴ "	I-J = 2'
E-G = 28 ⁻⁹ "	I-K = 15 ⁻⁶ "
E-H = 19 ⁻⁰ "	I-L = 16 ⁻¹⁰ "
E-I = 15 ⁻⁴ "	I-M = 29 ⁻⁰ "
E-J = 13 ⁻⁵ "	
E-K = 7 ⁻⁰ "	J-K = 14 ⁻⁰ "
E-L = 8 ⁻¹⁰ "	J-L = 15 ⁻⁵ "
E-M = 13 ⁻¹⁰ "	J-M = 27 ⁻² "

K-L = 2'
K-M = 15'-6"
L-M = 15'-8"

C = 9' RADIUS
D = 8' RADIUS
E = 4' RADIUS
F = 4' RADIUS
G = 8'-10" RADIUS
H = 4'-10" RADIUS
I = 4'-10" RADIUS
J = 2'-10" RADIUS
K = 2'-10" RADIUS
L = 4'-10" RADIUS
M = 9'-10" RADIUS

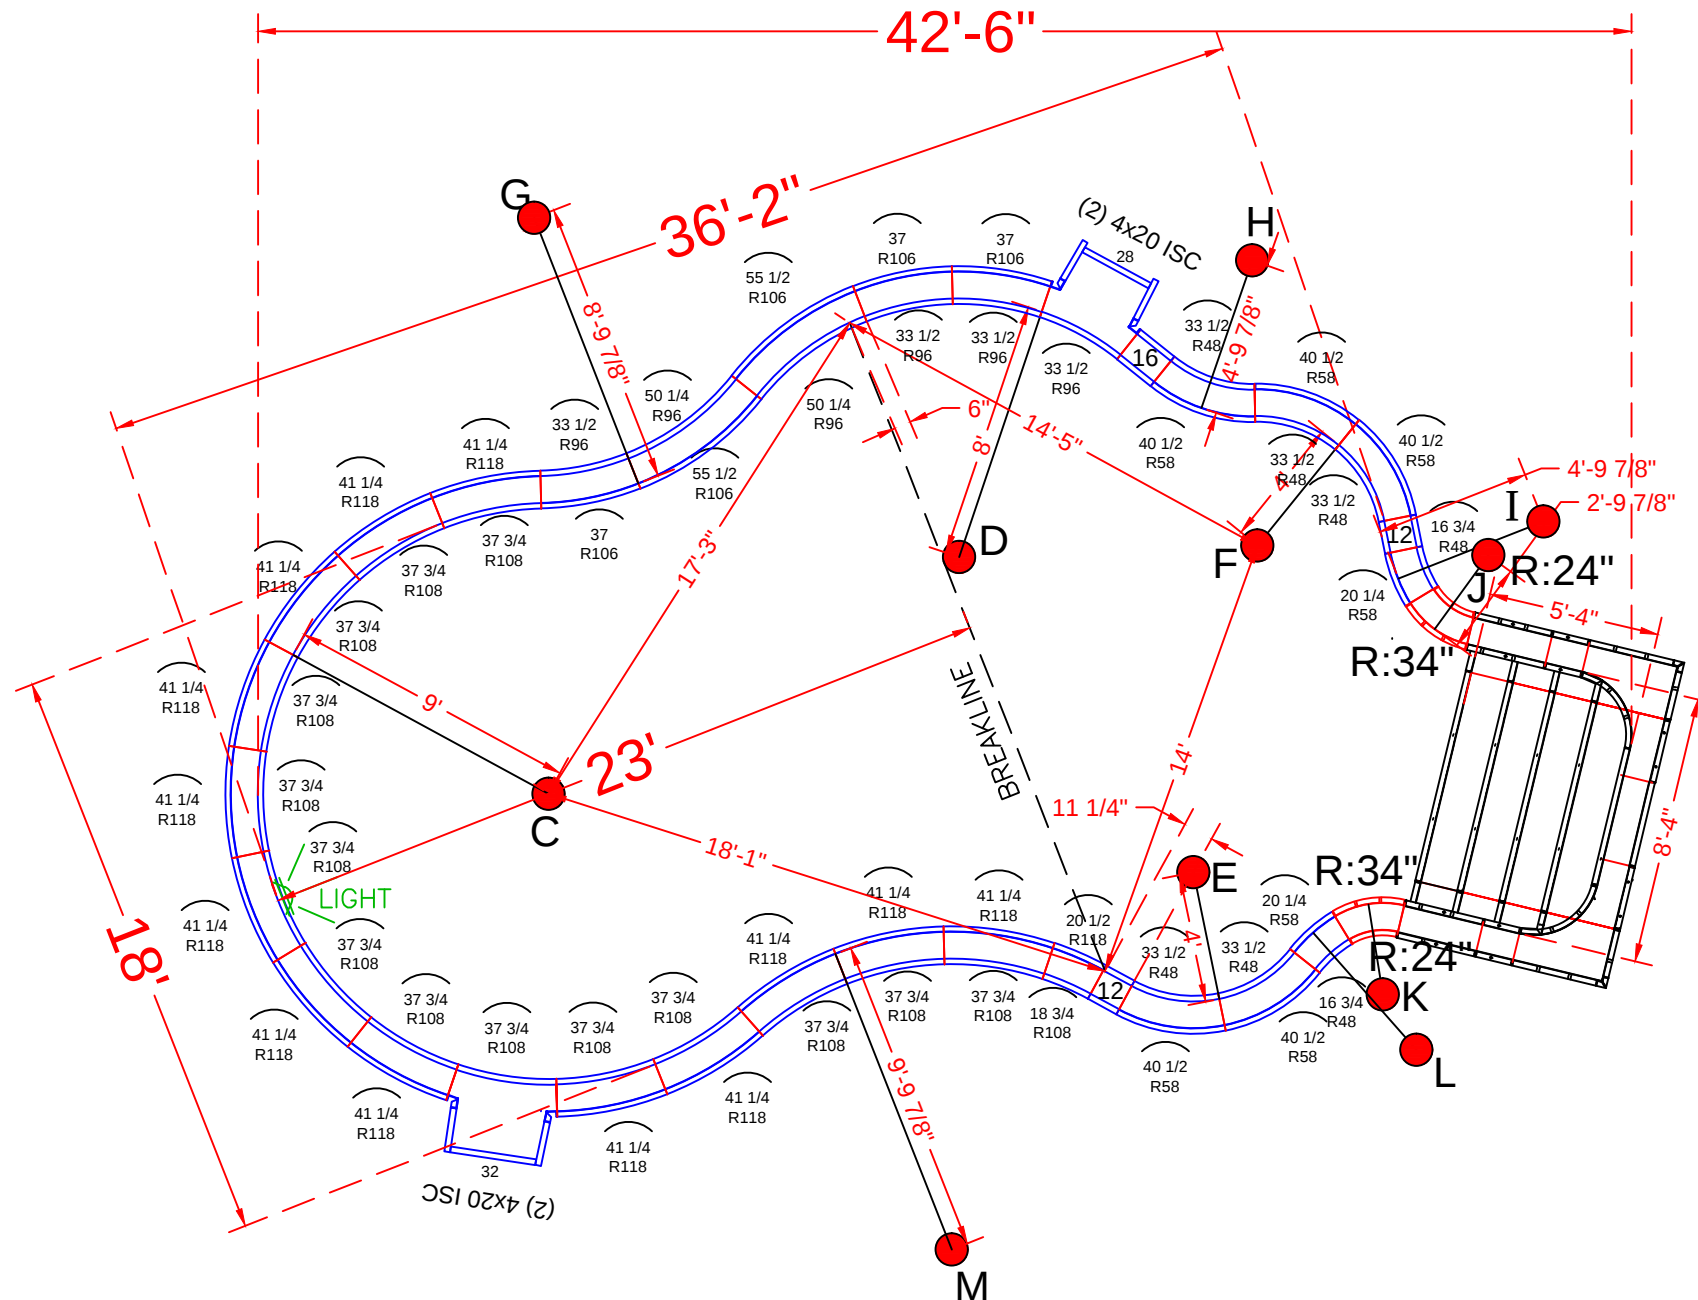

NOTE: PLEASE SEE CONSTRUCTION PLANS FOR POOL LOCATION

POOL PANEL DESCRIPTIONS

	QTY.	DESCRIPTION
See Detail Page {	1	8'-4" x 5'-4" x 48" Step Assembly w/ 2' Radius
Skimmers Sides {	4	4" x 20" x 48" Adj Offset Hinged ISC (Pilaster)
		Straight Panels
	4	12" x 48" Straight
	2	16" x 48" Straight
Skimmers {	1	28" x 48" Straight
	1	32" x 48" Straight
		Radius Panels
Step Attachment {	2	18 1/4 x 48" - 24" Radius - 45°
	2	26 x 48" - 34" Radius - 45°
	2	16 3/4" x 48" - 48" Radius Panel
	2	20 1/4" x 48" - 58" Radius Panel
	5	33 1/2" x 48" - 48" Radius Panel
	5	40 1/2" x 48" - 58 "Radius Panel
	4	33 1/2" x 48" - 96" Radius Panel
	3	37" x 48" - 106" Radius Panel
	2	50 1/4"x 48" - 96" Radius Panel
	2	55 1/2"x 48" - 106" Radius Panel
	1	18 3/4"x 48" - 108" Radius Panel
	1	20 1/2"x 48" - 118" Radius Panel
	14	37 3/4"x 48" - 108" Radius Panel
	13	41 1/4"x 48" - 118" Radius Panel

KATES - 16 Wagner Farm Lane

18' x 24'-2" x 40' - 10" Concrete Wall - Freeform
w/ 8'-4" x 5'-4" Vinyl Covered Steps
Pool Perimeter = 111 Ln. Ft. Pool Area = 662 Sq.Ft.
Approximate Pool Gallons: 23,560 Gallons

Concrete Yards

- Pool Walls & Steps: 20 yards (18.74 exact)



PANEL LAYOUT

JOB #: 191439
DATE: 9-9-2019
DRAWN BY: SA


	REVISIONS		




SEASONAL WORLD
WE BUILD BACKYARDS!

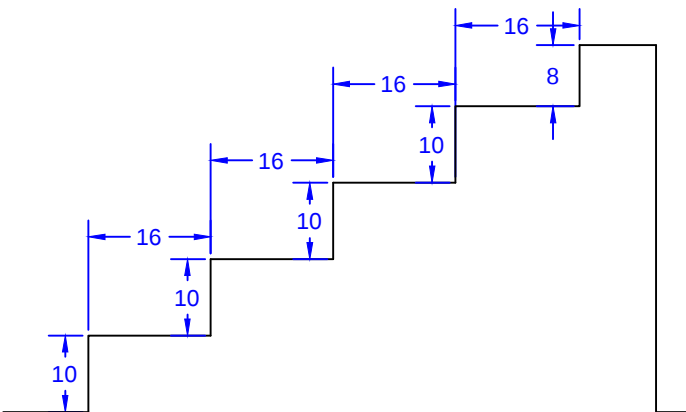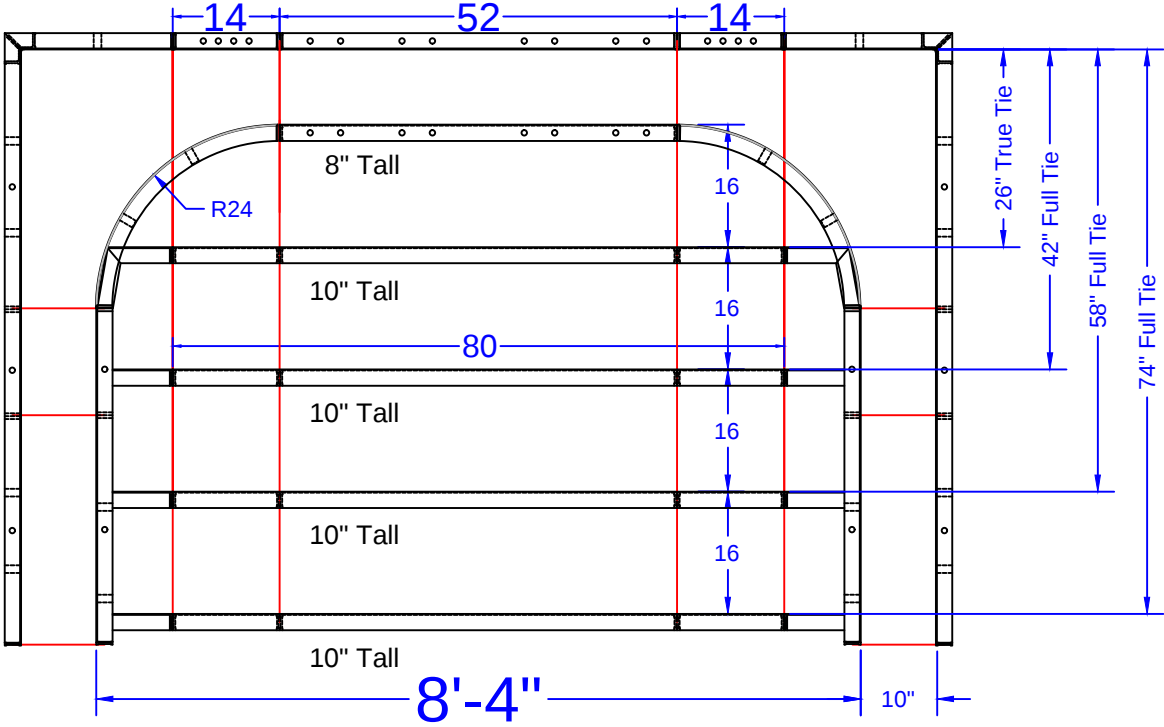

STEP TIES:

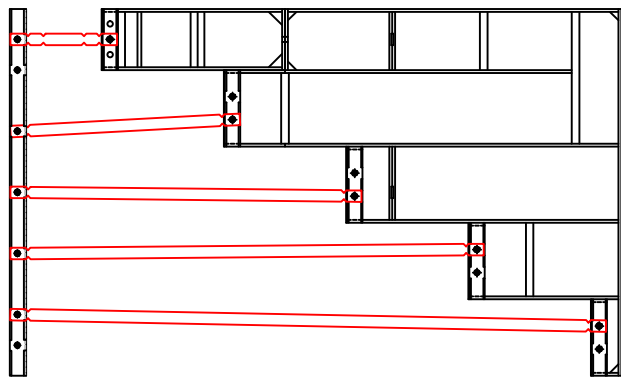

8'-4" Outside End Step - 24"R Corners

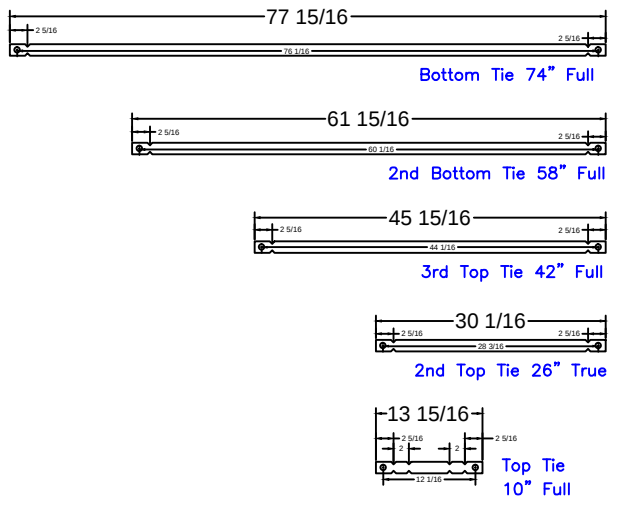

8'-4" Step
Qty(4)

Qty(2)

Qty(2)

Qty(2)

Qty(12)

STEP PANEL DESCRIPTIONS

PAGE	QTY.	DESCRIPTION
OES 8.1	2	20 x 78 Outside Corner x 48
OES 8.2	2	10 x 52 ISC Riser Side x 48
OES 8.3	2	38 x 8 - 24" Radius ISC Top Step Riser
OES 8.4	1	52 x 8 Top Step Riser
OES 8.5	4	80 x 10 Step Riser
OES 8.6	1	52 x 48 SA Panel
OES 8.7	2	14 x 48 SA Panel

KATES - 16 Wagner Farm Lane

18' x 24'-2" x 40' - 10" Concrete Wall - Freeform
w/ 8'-4" x 5'-4" Vinyl Covered Steps
Pool Perimeter = 111 Ln. Ft. Pool Area = 662 Sq.Ft.
Approximate Pool Gallons: 23,560 Gallons

Concrete Yards

- Pool Walls & Steps: 20 yards (18.74 exact)

STEP DETAIL			
JOB #: 191439			
DATE: 9-9-2019			
SCALE: 1' = 1/2 "			
DRAWN BY: SA			

