


NODE POINT MEASUREMENTS

C-D= 24'-2"	F-G= 11'-5"
C-E= 30'-1"	F-H= 27'-9"
C-F= 35'-7"	F-I= 42'-5"
C-G= 29'-5"	F-J= 27'-8"
C-H= 20'-10"	F-K= 15'-10"
C-I= 20'-10"	F-L= 27'-7"
C-J= 19'-2"	F-M= 8'-10"
C-K= 50'-11"	F-N= 15'-9"
C-L= 34'-5"	F-O= 27'-2"
C-M= 36'-1"	
C-N= 42'-8"	G-H= 16'-10"
C-O= 13'-7"	G-I= 41'-9"
	G-J= 28'-5"
D-E= 11'-5"	G-K= 22'-10"
D-F= 13'-7"	G-L= 33'-10"
D-G= 15'-6"	G-M= 18'-9"
D-H= 24'-7"	G-N= 26'-7"
D-I= 28'-10"	G-O= 25'-5"
D-J= 14'-2"	
D-K= 29'-5"	H-I= 39'-9"
D-L= 18'-10"	H-J= 31'-1"
D-N= 18'-10"	H-K= 39'-4"
D-O= 13'-8"	H-L= 42'-6"
	H-M= 33'-3"
E-F= 6'-6"	H-N= 41'-3"
E-G= 5'-8"	H-O= 25'-8"
E-H= 21'-3"	I-J= 14'-11"
E-I= 39'-6"	I-K= 58'-1"
E-J= 25'-4"	I-L= 25'-7"
E-K= 20'-10"	I-M= 38'-4"
E-L= 28'-10"	I-N= 41'-9"
E-M= 31'-1"	I-O= 16'-4"
E-N= 20'-11"	J-K= 43'-2"
E-O= 23'-6"	J-L= 15'-4"
	J-M= 23'-7"
	J-N= 27'-8"
	J-O= 6'-0"
	K-L= 40'-1"
	K-M= 20'-9"
	K-N= 22'-8"
	K-O= 43'-0"
	L-M= 19'-7"
	L-N= 18'-10"
	L-O= 20'-10"
	M-N= 8'-0"
	M-O= 24'-11"
	N-O= 30'-5"

RADII MEASUREMENTS

C= 10'-0" r
D= 8'-0" r
E= 11'-0" r
F= 6'-0" r
G= 6'-0" r
H= 10'-10" r
I= 10'-10" r
J= 4'-0" r
K= 9'-10" r
L= 10'-10" r
M= 2'-10" r
N= 10'-10" r
O= 10'-0" r

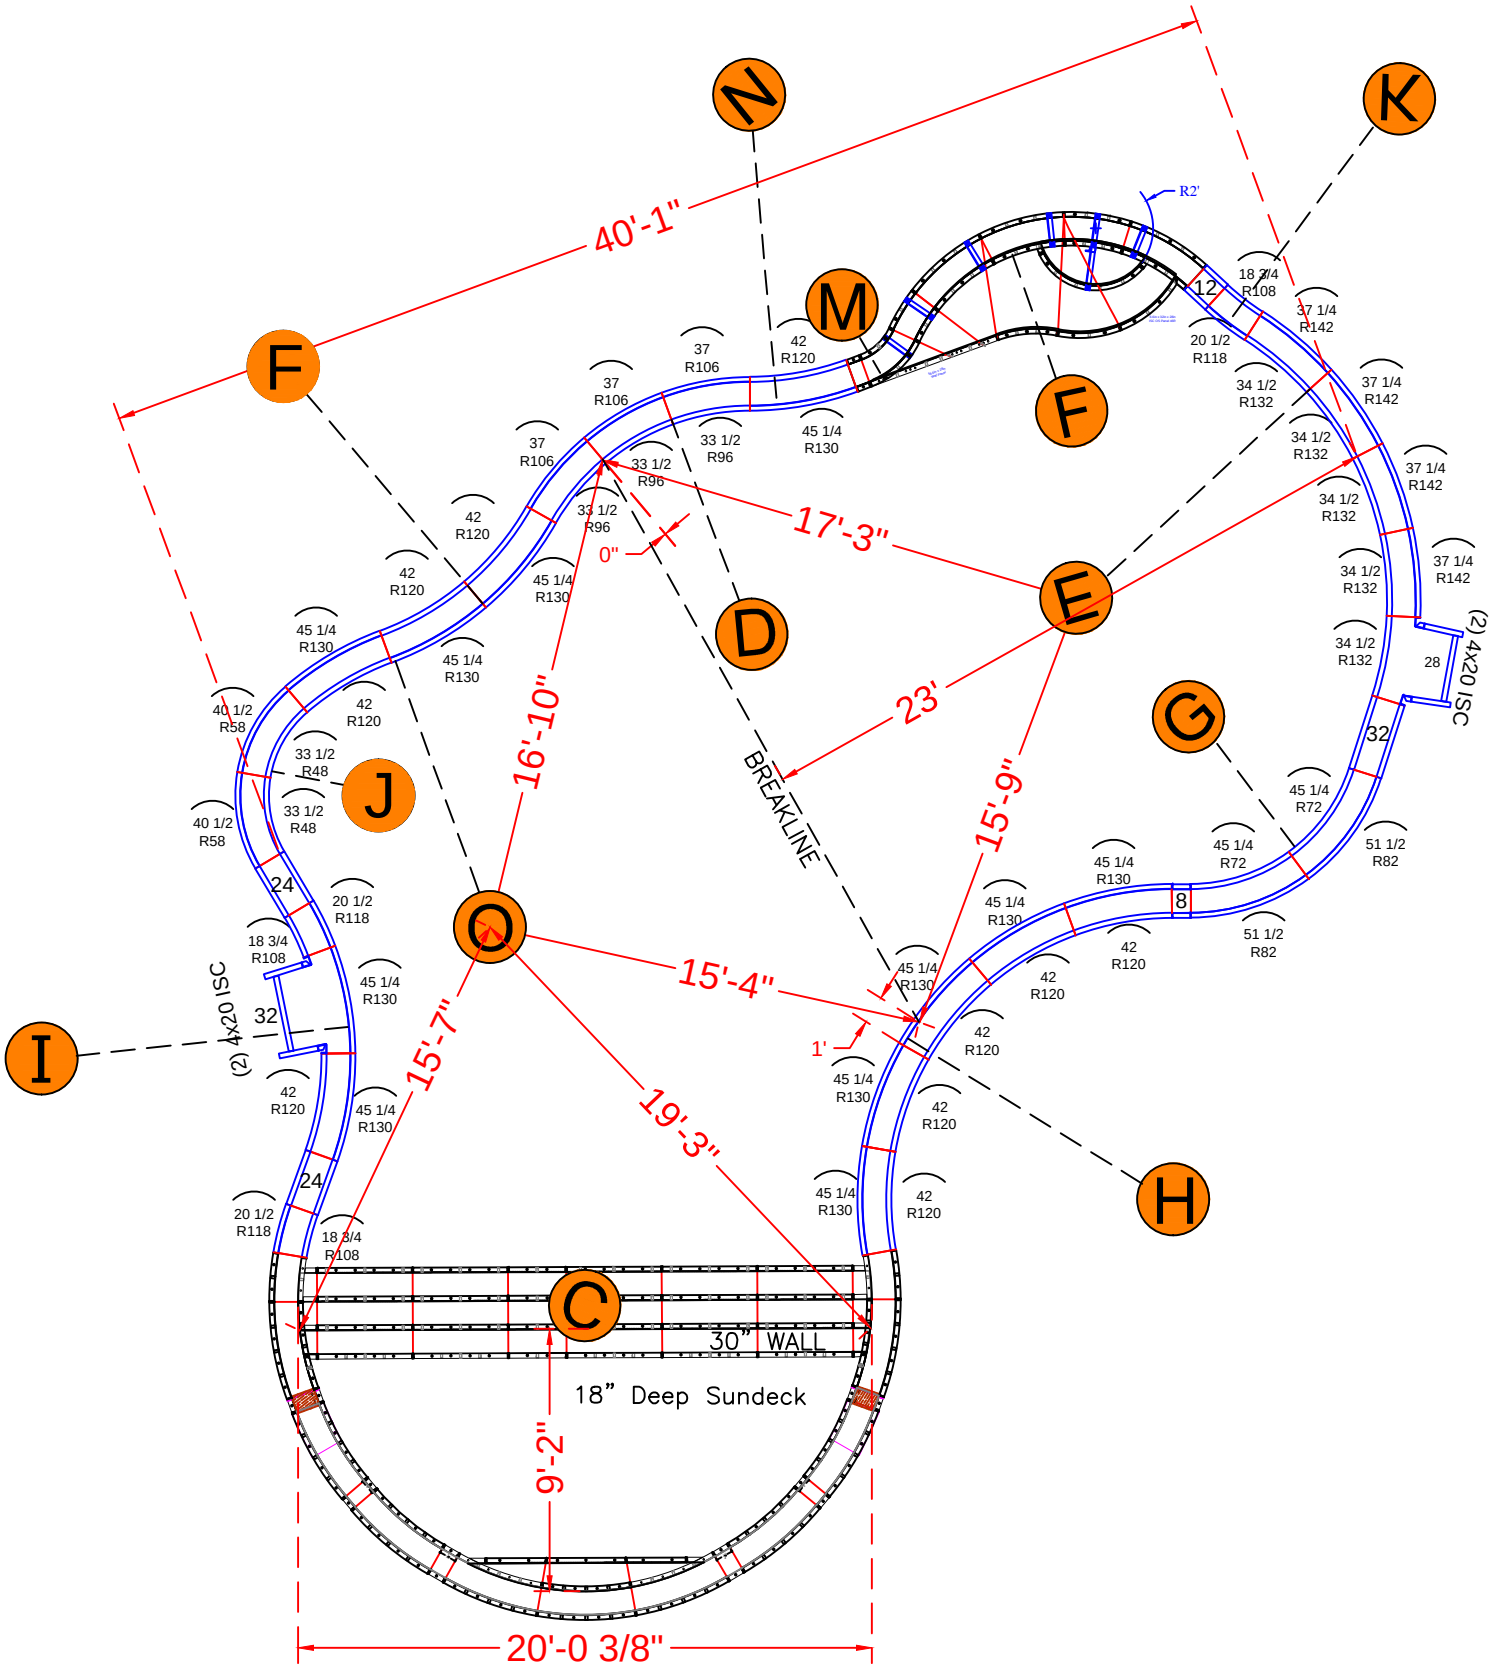

NOTE: SEE CONSTRUCTION PLANS FOR POOL AND A-B LOCATION

POOL PANEL DESCRIPTIONS

QTY.	DESCRIPTION
1	10' Radius Sundek / Step Assembly
1	11'-4" Swimout (6' Radius) *Dark Green Paint
4	4" x 20" x 48" Adj Offset Hinged ISC (Pilaster)
	STRAIGHT PANELS
2	8" x 48" Straight
2	12" x 48" Straight
4	24" x 48" Straight
1	28" x 48" Straight
3	32" x 48" Straight
	RADIUS PANELS
1	16 3/4" x 48" - 48" Radius Panel
1	20 1/4" x 48" - 58" Radius Panel
2	33 1/2" x 48" - 48" Radius Panel
2	40 1/2" x 48" - 58" Radius Panel
2	45 1/4" x 48" - 72" IS Radius Panel
2	51 1/2" x 48" - 82" OS Radius Panel
3	33 1/2" x 48" - 96" IS Radius Panel
3	37" x 48" - 106" OS Radius Panel
3	18 3/4"x 48" 108" Radius OS Panel
3	20 1/2"x 48" 118" Radius IS Panel
10	42" x 48" - 120" Radius Panel
11	45 1/4" x 48" - 130" Radius Panel
5	34 1/2" x 48" - 132" Radius Panel
4	37 1/4" x 48" - 142" Radius Panel

KHATTAR - 4 Lakeview Drive

24' x 33' x 47'-11" - 10" Concrete Wall - Freeform
w/ 20' Wide Vinyl Covered Interior Sundek
& Step Combo & Deep End Bench + Step Out
Pool Perimeter = 139' Pool Area = 1,079 S.F.
Approximate Pool Gallons: 30,400 Gallons

Concrete Yards

- Pool Walls & Sundek: 23.5 yards (22.2 exact)

PANEL LAYOUT

JOB #: 555454
DATE: 6-22-2019
SCALE: 1' = 1/8 "
DRAWN BY: SA


REVISIONS



SEASONAL WORLD
WE BUILD BACKYARDS!

NOTE: 10' Radius is made from 9' Radius Panels connected with 6" and 7-1/4" Straight Panels

QTY.	DESCRIPTION
1	37 11/16 x 8 108R IS Panel - Top Riser
2	7 15/32 x 37 11/16 ISC Riser Side x 18 108R IS Panel
6	37 11/16 x 18 108R IS Panel
2	8 x 18 27/32 ISC Riser Side x 48 108R IS Panel
7	41 5/32 x 18 118R OS Panel
2	41 5/32 x 48 118R OS Panel
2	20 9/16 x 48 118R OS Panel
2	7 5/16 x 12 ISC x 10 108R IS Panel
2	5 3/4 x 15 21/32 ISC x 30 108R IS Panel
1	84 x 10 Riser - 2nd Top
6	80 x 10 Risers - Lower Wall
3	40 x 10 Risers - Lower Wall
3	24 3/8 x 10 Risers - Lower Wall
5	40 x 30 Wall Panel SA
1	24 3/8 x 30 Wall Panel SA
4	7 1/4 x 18 Wall Panel SA
8	6 x 18 Wall Panel SA
2	14 1/16 x 19 27/32 Blockoff
2	14 1/16 x 30 Blockoff

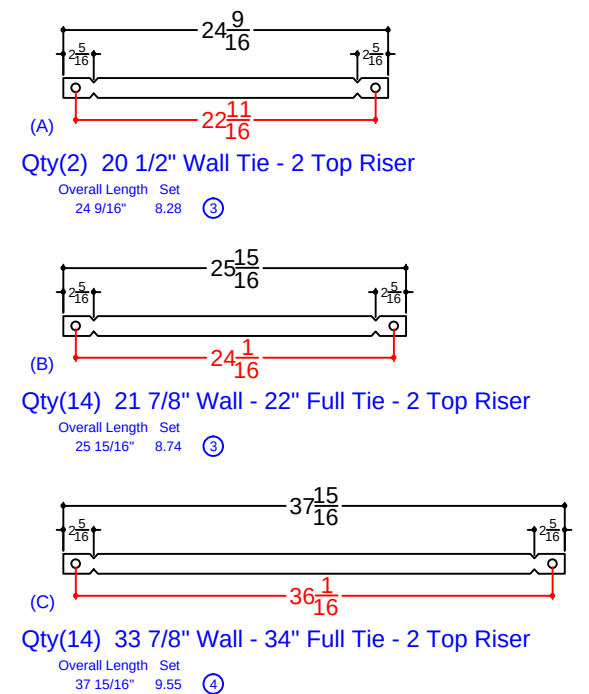

24' x 33' x 47'-11" - 10" Concrete Wall - Freeform
w/ 20' Wide Vinyl Covered Interior Sundeck
& Step Combo & Deep End Bench + Step Out
Pool Perimeter = 139' Pool Area = 1,079 S.F.
Approximate Pool Gallons: 30,400 Gallons



Concrete Yards
- Pool Walls & Sundeck: 23.5 yards (22.2 exact)

SUN DECK DETAIL			
JOB #: 555454			
DATE: 6-22-2019			
SCALE: 1' = 1/8"			
DRAWN BY: SA			








SEASONAL WORLD

WE BUILD BACKYARDS!

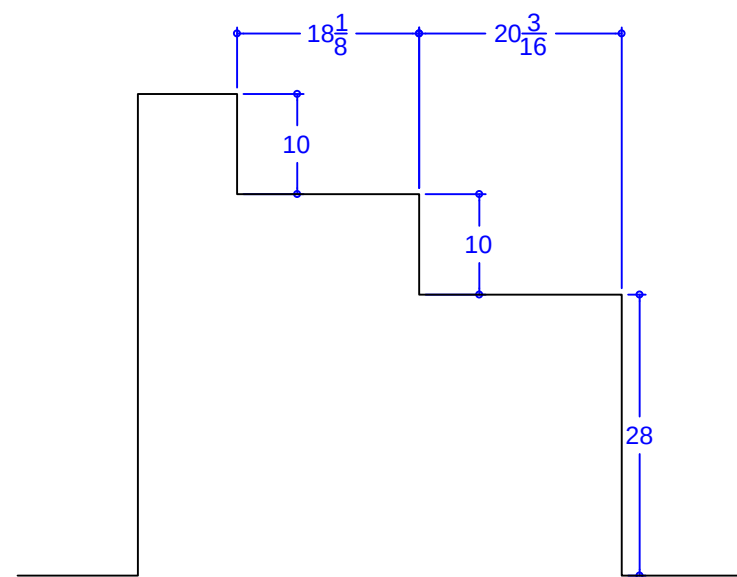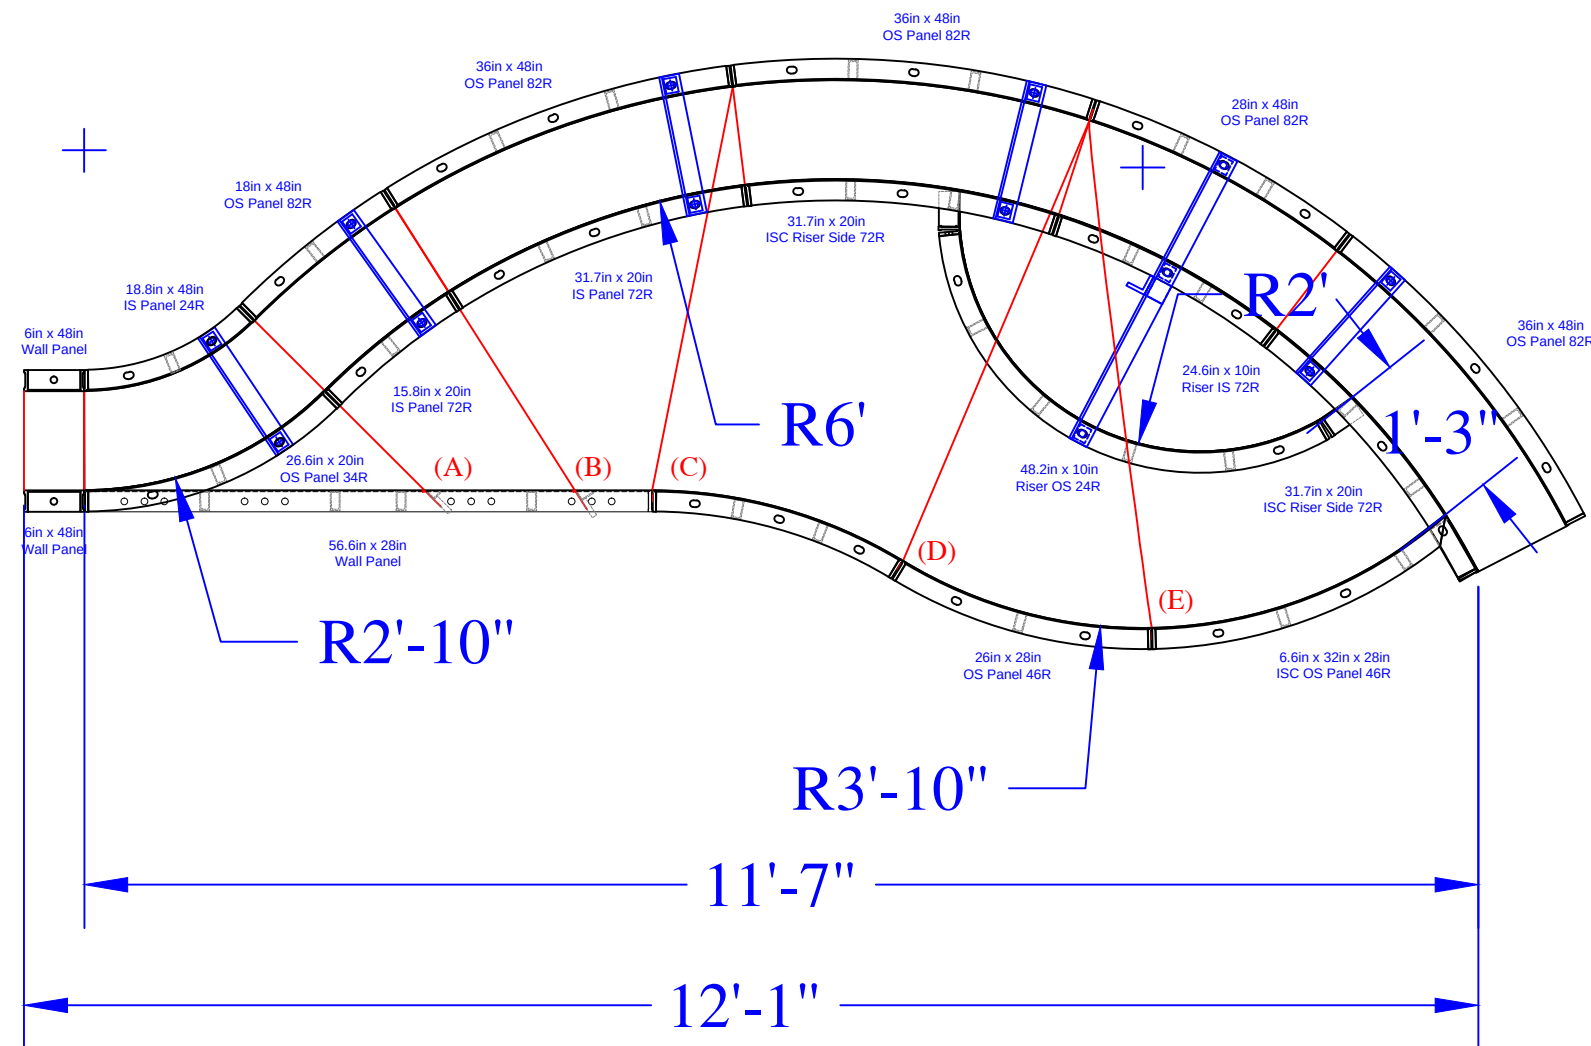

TIES:

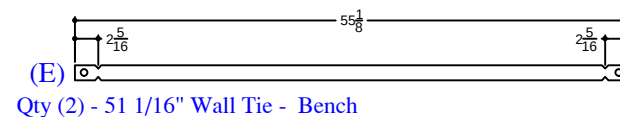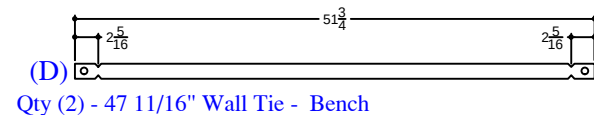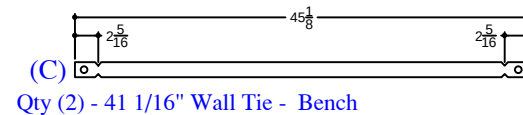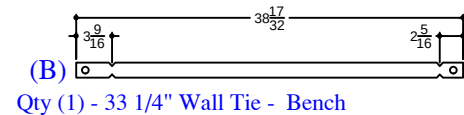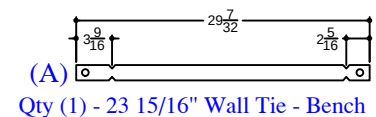

SWIM-OUT

JOB #: 555454
DATE: 6-1-2019
DRAWN BY: SA



SEASONAL WORLD
WE BUILD BACKYARDS!

KHATTAR - 4 Lakeview Drive

SWIMOUT PANELS (Dark Green)

QTY	DESCRIPTION
2	6in x 48in Straight Wall Panel
1	18in x 48in OS Panel 82R
1	28in x 48in OS Panel 82R
3	36in x 48in OS Panel 82R
1	18.8in x 48in IS Panel 24R
1	56.6in x 28in Wall Panel
1	26.3in x 28in IS Panel 48R
1	26in x 28in OS Panel 46R
1	15.8in x 20in IS Panel 72R
1	31.7in x 20in IS Panel 72R
1	26.6in x 20in OS Panel 34R
1	6.6 x 32in x 28in ISC OS Panel 46R
1	24.6in x 10in Riser IS 72R - Top
2	31.7in x 20in 4in ISC Riser Side 72R
1	48.2in x 10in Riser OS 24R - Bottom
5	Parapet Brackets for 10in Wall
1	Parapet Brackets for 18in Step
1	23 15/16" Wall Tie "A"- Bench
1	33 1/4" Wall Tie "B"- Bench
2	41 1/16" Wall Tie "C"- Bench
2	47 11/16" Wall Tie "D"- Bench
2	51 1/16" Wall Tie "E"- Bench

Concrete Yards

- Pool Walls & Steps: 23.5 yards (22.2 exact)