

NODE POINTS

A-B = 20'-0"
A-C = 58'-9"
A-D = 57'-4"
A-E = 46'-3"
A-F = 45'-6"
A-G = 49'-3"
A-H = 49'-0"
A-I = 66'-0"
A-J = 39'-5"
A-K = 69'-7"

B-C = 49'-6"
B-D = 52'-5"
B-E = 44'-5"
B-F = 47'-1"
B-G = 49'-5"
B-H = 48'-10"
B-I = 65'-7"
B-J = 32'-2"
B-K = 61'-11"

C-D = 12'-6"
C-E = 21'-1"
C-F = 28'-10"
C-G = 25'-6"
C-H = 24'-7"
C-I = 29'-9"
C-J = 19'-3"
C-K = 12'-11"

D-E = 12'-7"
D-F = 18'-10"
D-G = 14'-8"
D-H = 13'-11"
D-I = 17'-10"
D-J = 20'-2"
D-K = 13'-11"

E-F = 8'-0"
E-G = 6'-4"
E-H = 5'-5"
E-I = 21'-3"
E-J = 14'-0"
E-K = 26'-5"

F-G = 4'-7"
F-H = 5'-0"
F-I = 20'-7"
F-J = 21'-2"
F-K = 32'-7"

G-H = 1'-0"
G-I = 16'-10"
G-J = 21'-1"
G-K = 28'-2"


H-I = 17'-2"
H-J = 20'-2"
H-K = 27'-7"

I-J = 35'-0"
I-K = 24'-5"

J-K = 30'-6"

RADII MEASUREMENTS

C = 8' RADIUS
D = 9' RADIUS
E = 4' RADIUS
F = 4 RADIUS
G = 8' RADIUS
H = 9' RADIUS
I = 8'-10" RADIUS
J = 10'-10" RADIUS
K = 4'-10" RADIUS

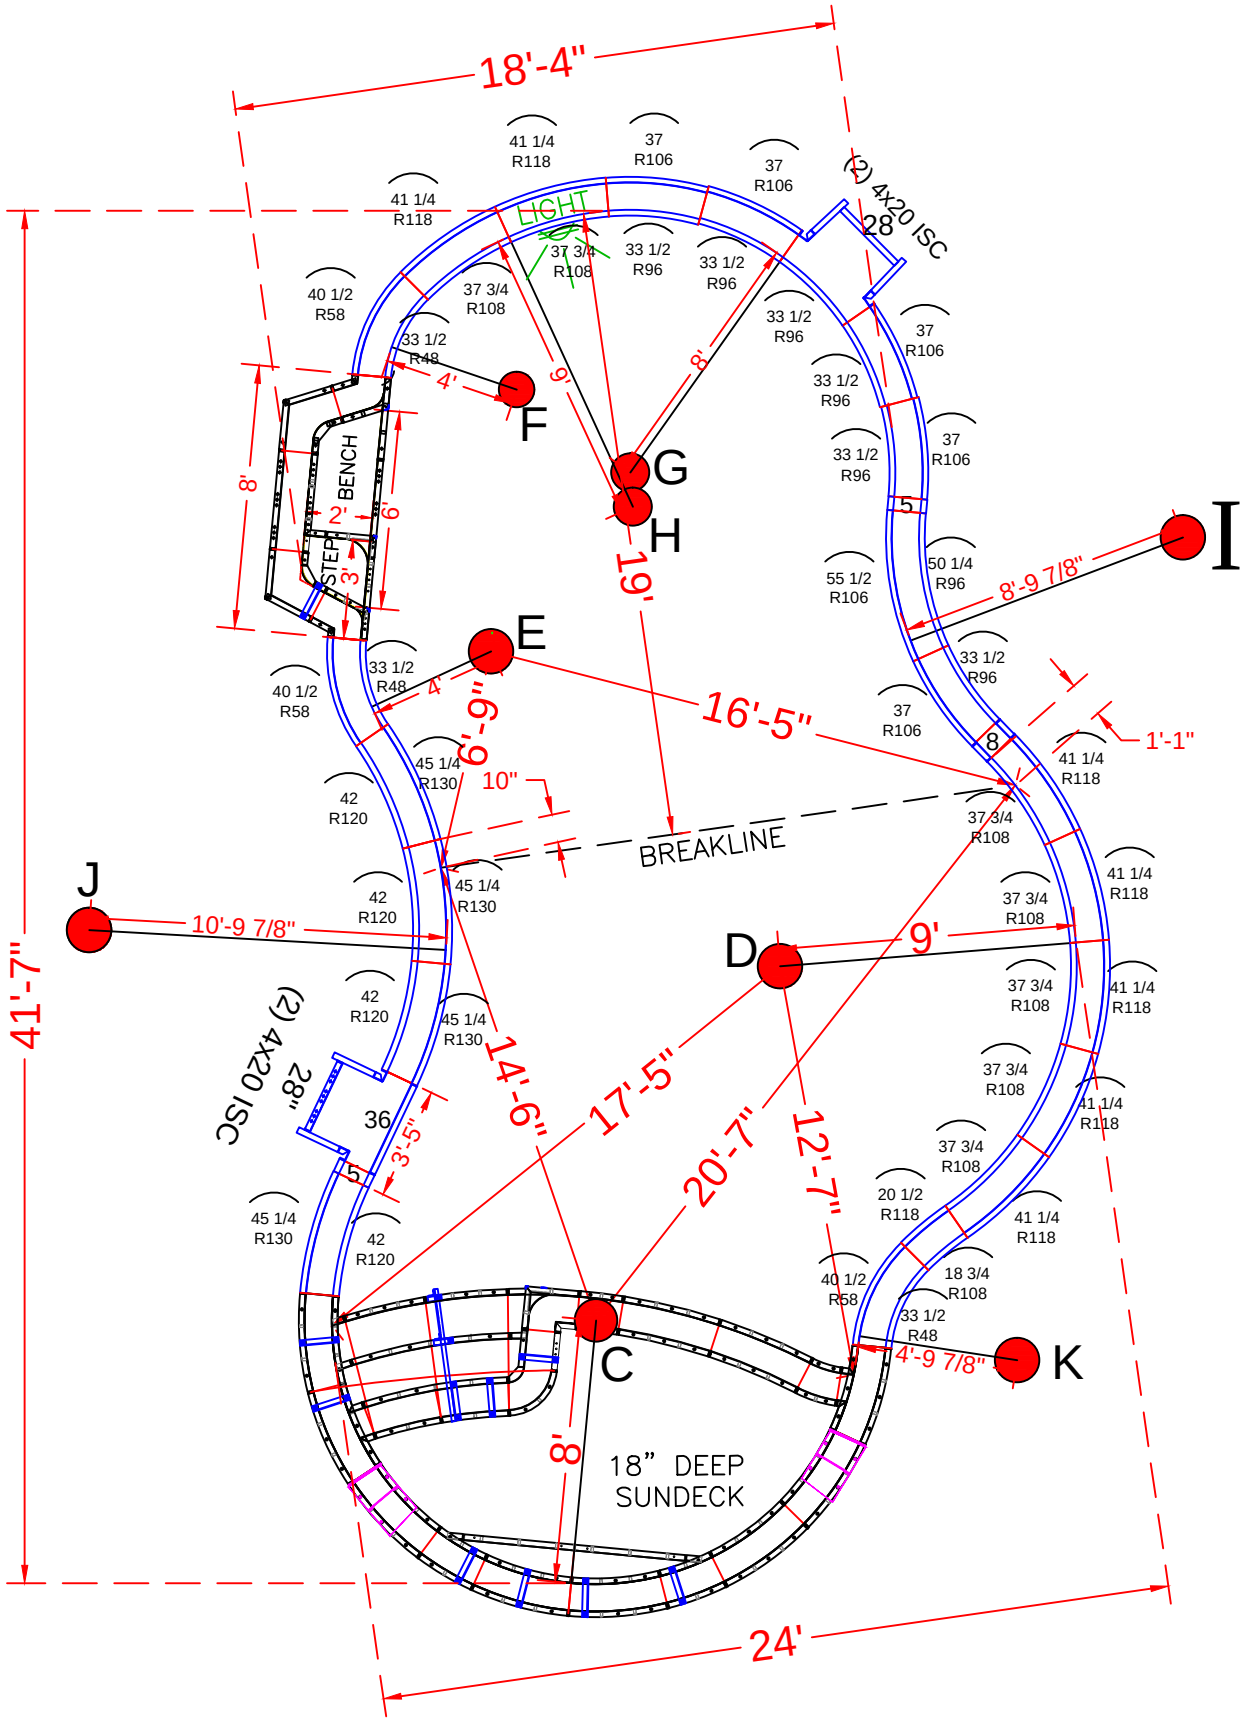

POOL PANEL DESCRIPTIONS

QTY.	DESCRIPTION
SEE DETAIL PAGE { 1	8' Radius Sundek / Step Assembly
SEE DETAIL PAGE { 1	6' Straight Bench Assembly w/ Step Attachment
SKIMMER SIDES { 4	4" x 20" x 48" Adj Offset Hinged ISC (Pilaster)
	STRAIGHT PANELS
4	5" x 48" Straight
2	8" x 48" Straight
2	28" x 48" Straight
1	36" x 48" Straight
	RADIUS PANELS
3	33 1/2" x 48" - 48" Radius Panel
3	40 1/2" x 48" - 58" Radius Panel
6	33 1/2" x 48" - 96" Radius Panel
5	37" x 48" - 106" Radius Panel
1	50 1/4" x 48" - 96" Radius Panel
1	55 1/2" x 48" - 106" Radius Panel
1	18 3/4" x 48" - 108" Radius Panel
1	20 1/2" x 48" - 118" Radius Panel
7	37 3/4" x 48" - 108" Radius Panel
7	41 1/4" x 48" - 118" Radius Panel
4	42" x 48" - 120" Radius Panel
4	45 1/4" x 48" - 130" Radius Panel

KISVER - 37 Cedar Grove Road
16' x 18' X 34' - 10" Concrete Wall - Freeform
w/ 8' x 16' Vinyl Covered Sundek & 2' x 6' Bench & Step
Pool Perimeter = 109'
Pool Area = 657 S. F.
Approximate Pool Gallons: 22,000 Gallons

Concrete Yards
- Pool Walls & Steps: 18 yards (16.9 exact)


PANEL LAYOUT

JOB #: 555234
DATE: 11-25-2017
DRAWN BY: SA


REVISIONS




TIES:

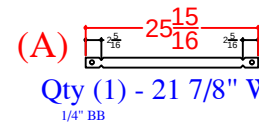




Qty (1) - 21 7/8" Wall Tie - 2nd Top Rise

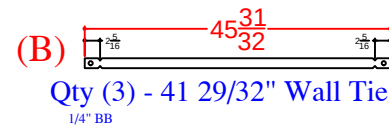

Qty (3) - 41 29/32" Wall Tie - Bottom Rise

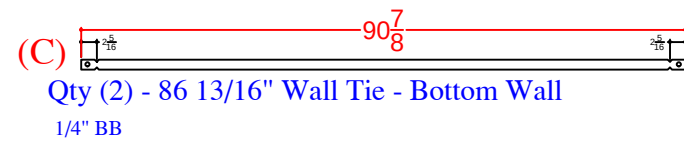

Qty (2) - 86 13/16" Wall Tie - Bottom Wall

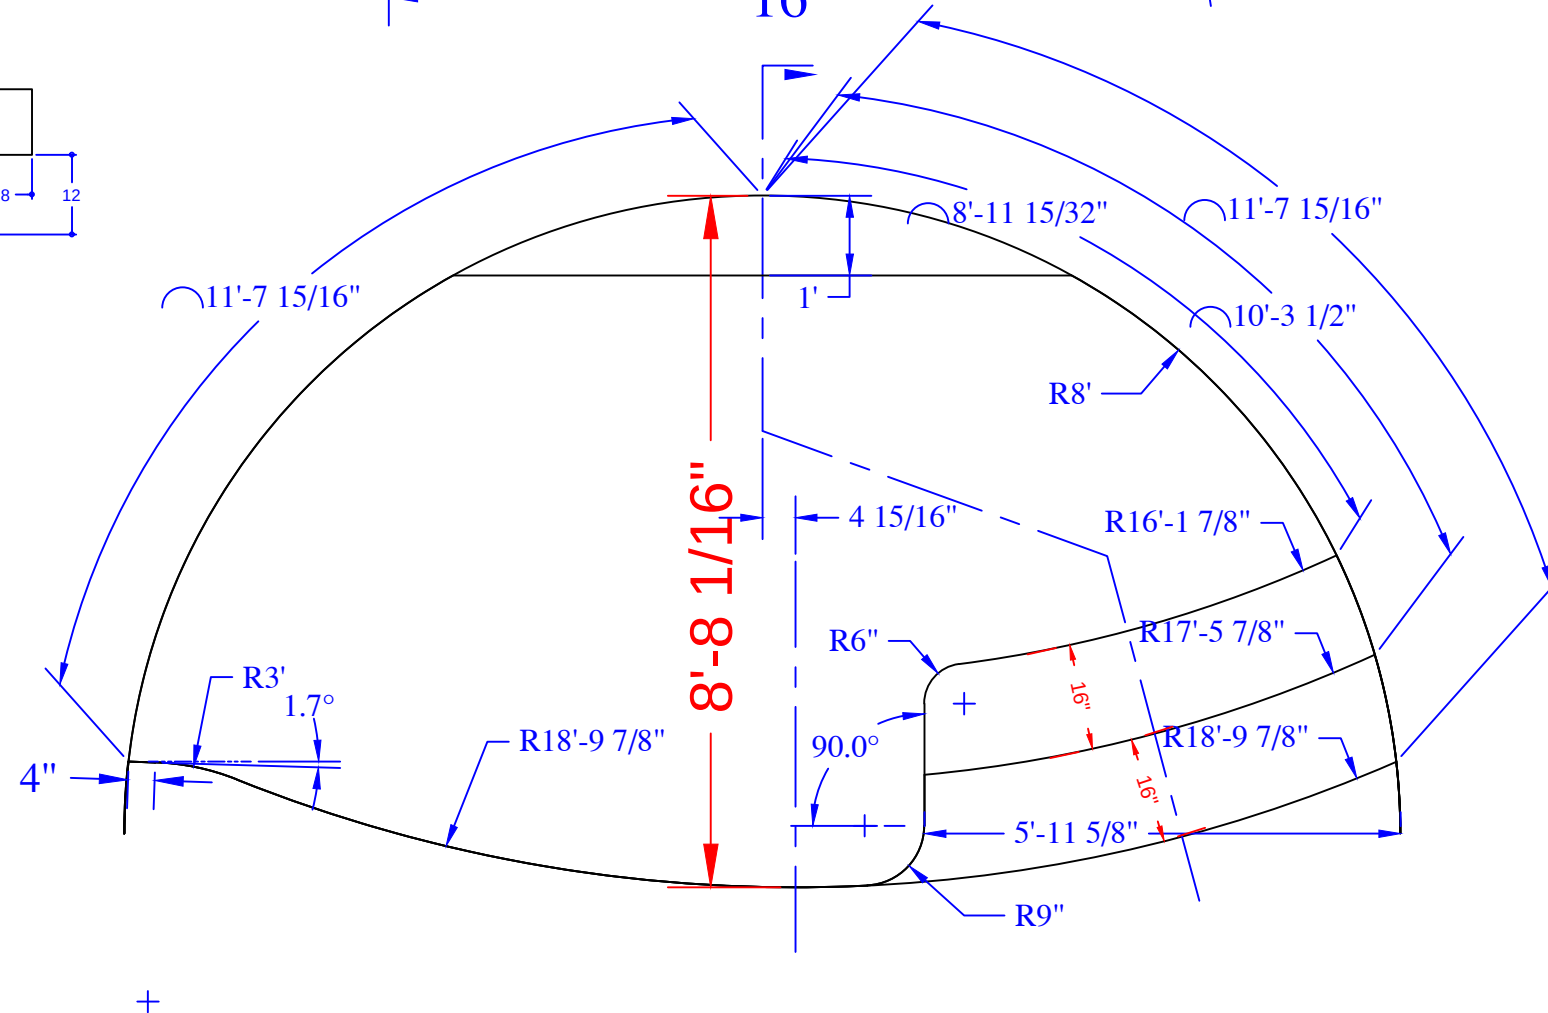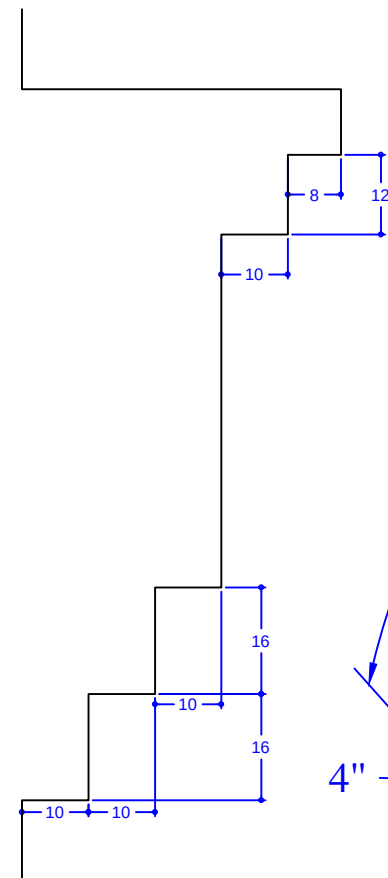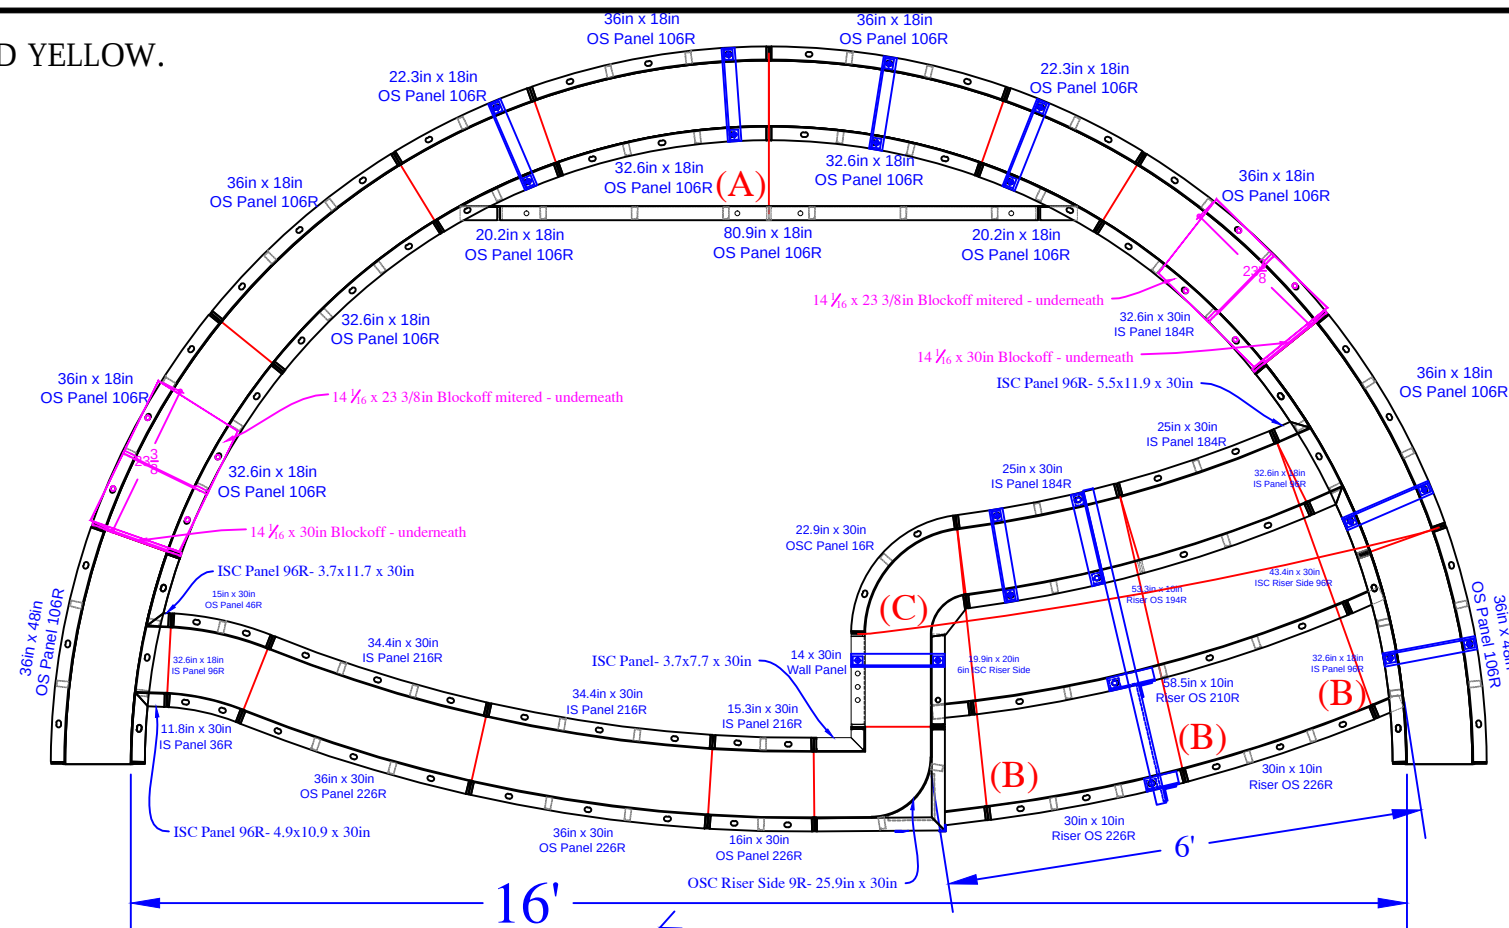

QTY	DESCRIPTION
3	36in x 48in OS Panel 106R
1	16in x 30in OS Panel 226R
2	36in x 30in OS Panel 226R
1	15.3in x 30in IS Panel 216R
2	34.4in x 30in IS Panel 216R
1	15in x 30in OS Panel 46R
1	11.8in x 30in IS Panel 36R
2	25in x 30in IS Panel 184R
1	14in x 30in Wall Panel
2	22.3in x 18in OS Panel 106R
5	36in x 18in OS Panel 106R
6	32.6in x 18in IS Panel 96R
1	4.9in x 10.9in x 30in ISC Panel 96R
1	3.7in x 11.7in x 30in ISC Panel 96R
1	5.5in x 11.9in x 30in ISC Panel 96R
1	3.7in x 7.7in x 30in ISC Panel
1	22.9in x 30in OSC Panel 16R
2	32.6in x 8in Riser IS 96R - Top Upper
2	20.2in x 18in ISC Riser Side 96R
1	43.4in x 30in ISC Riser Side 96R
1	19.9in x 20in 6in ISC Riser Side
1	25.9in x 30in OSC Riser Side 9R
1	80.9in x 10in Riser - Bottom Upper
1	53.3in x 10in Riser OS 194R- Top Lower
1	58.5in x 10in Riser OS210R- 2nd Top Lower
2	30in x 10in Riser OS226R- Bottom Lower
2	14 1/16in x 23.3in Blockoff mitered
2	14 1/16in x 30in Blockoff
8	Parapet Brackets - 10in Wall
1	Parapet Brackets - 42in Wall
1	22" Full Wall Tie "A"- 2nd Top Rise
3	41 29/32" Wall Tie "B"- Bottom Rise
2	86 13/16" Wall Tie "C"- Bottom Wall




Concrete Yards

- Pool Walls & Steps: 18 yards (16.9 exact)

SUN DECK DETAIL			
JOB #: 555234			
DATE: 11-25-2017			
DRAWN BY: SA			




SEASONAL WORLD
WE BUILD BACKYARDS!

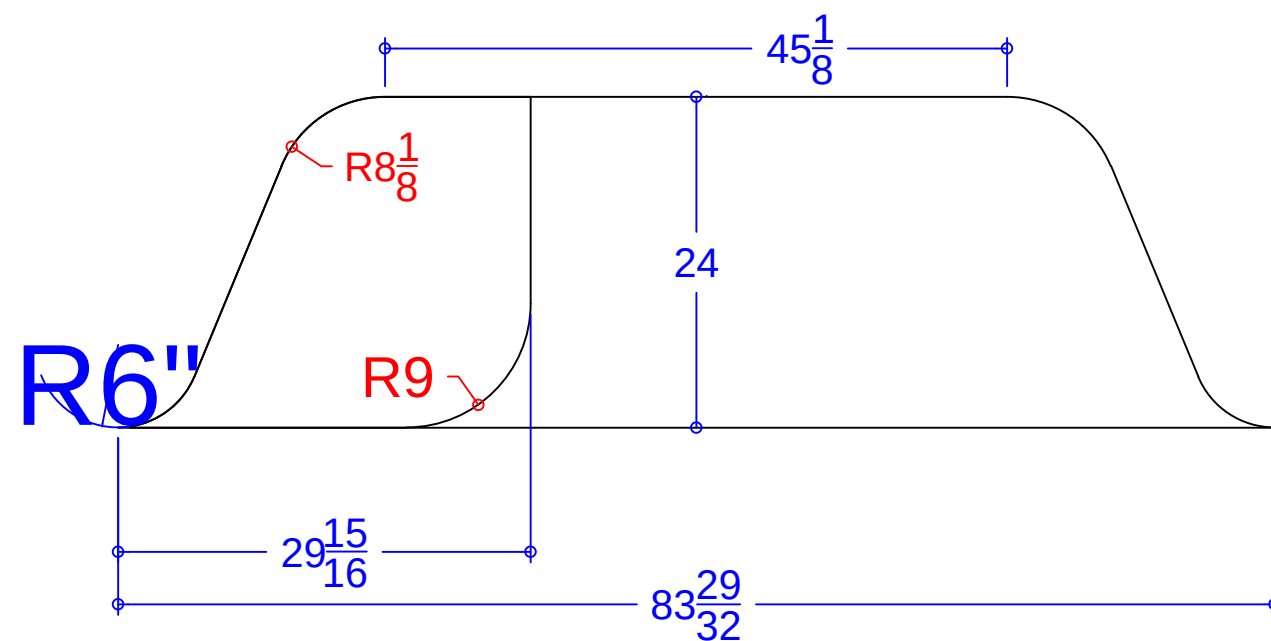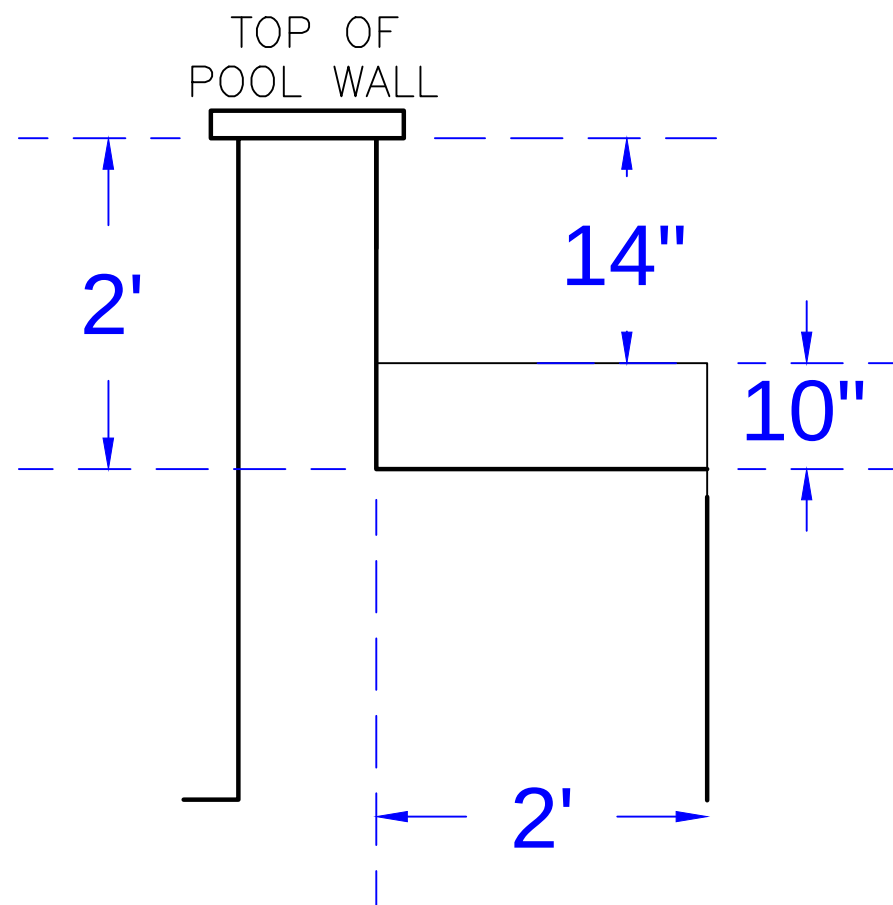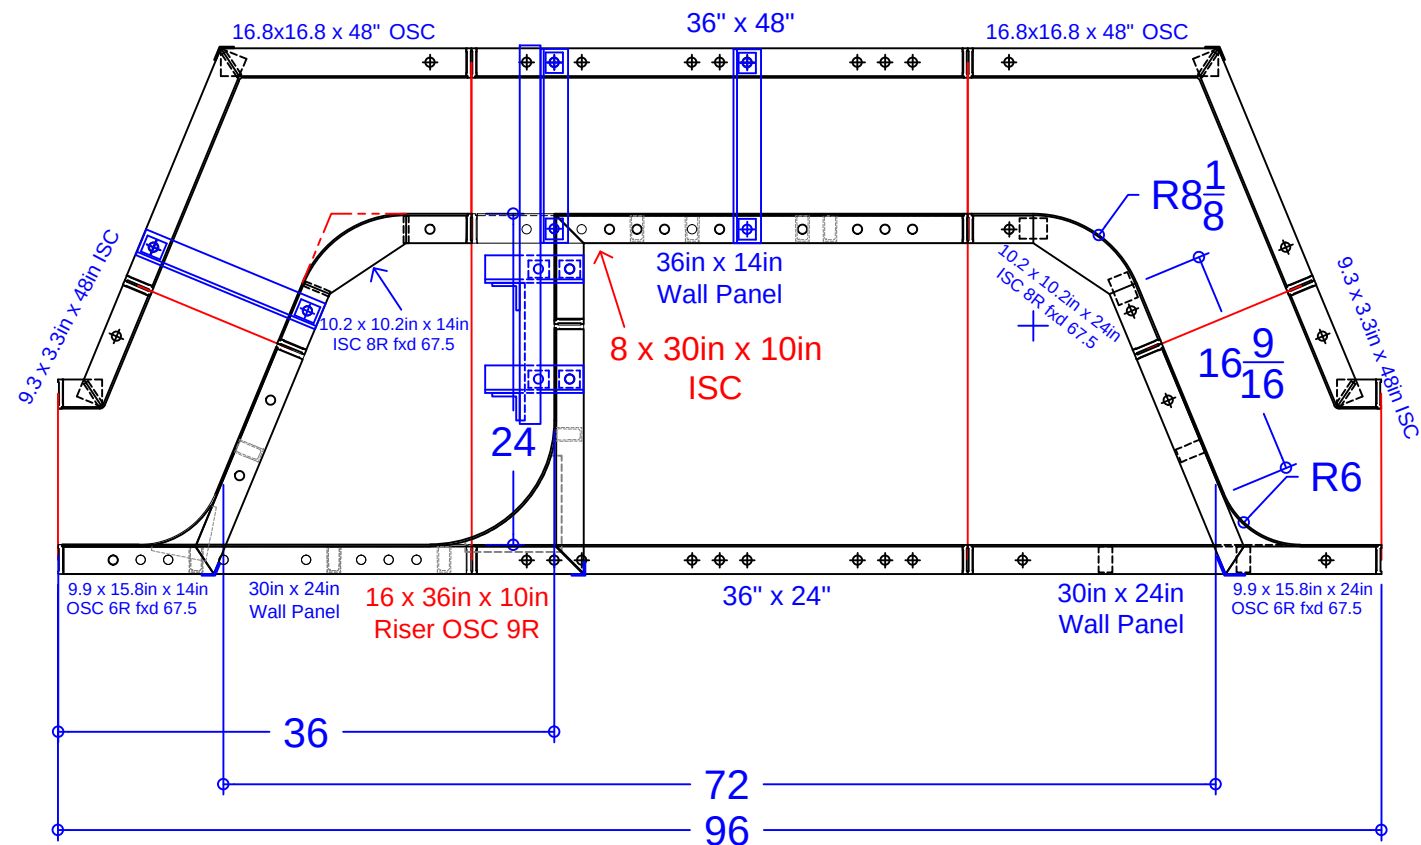

PANEL LIST - 6' STRAIGHT BENCH w/STEP

QTY.	DESCRIPTION
1	10.2 x 10.2in x 14in ISC 8R fxd 67.5°
1	10.2 x 10.2in x 24in ISC 8R fxd 67.5°
1	9.9 x 15.8in x 14in OSC 6R fxd 58.7°
1	9.9 x 15.8in x 24in OSC 6R fxd 58.7°
2	16.8 x 16.8in x 48in OSC fxd 67.5°
2	3.3 x 9.3in x 48in ISC fxd 67.5°
1	8 x 30in x 10in ISC
1	16 x 36in x 10in Riser OSC 9in Rad.
1	36in x 48in Wall Panel
1	36in x 24in Wall Panel
1	36in x 14in Wall Panel
2	30in x 24in Wall Panel
5	Parapet Bracket - 10in Wall
1	Parapet Brackets for 10.9in Step x 14
4	37 15/16" Overall -Bench Tie (A)

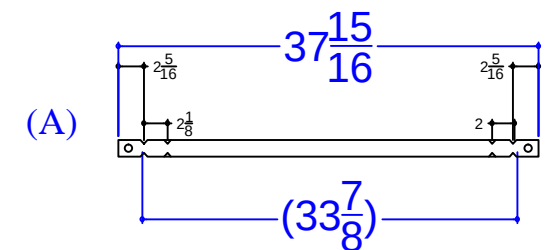

KISVER - 37 Cedar Grove Road

16' x 18' X 34' - 10" Concrete Wall - Freeform
w/ 8' x 16' Vinyl Covered Sundeck & 2' x 6' Bench & Step
Pool Perimeter = 109'

Pool Area = 657 S. F.

Approximate Pool Gallons: 22,000 Gallons

Concrete Yards

- Pool Walls & Steps: 18 yards (16.9 exact)

SWIM-OUT DETAIL

JOB #: 555294
DATE: 11-25-2017
DRAWN BY: SA



SEASONAL WORLD
WE BUILD BACKYARDS!