


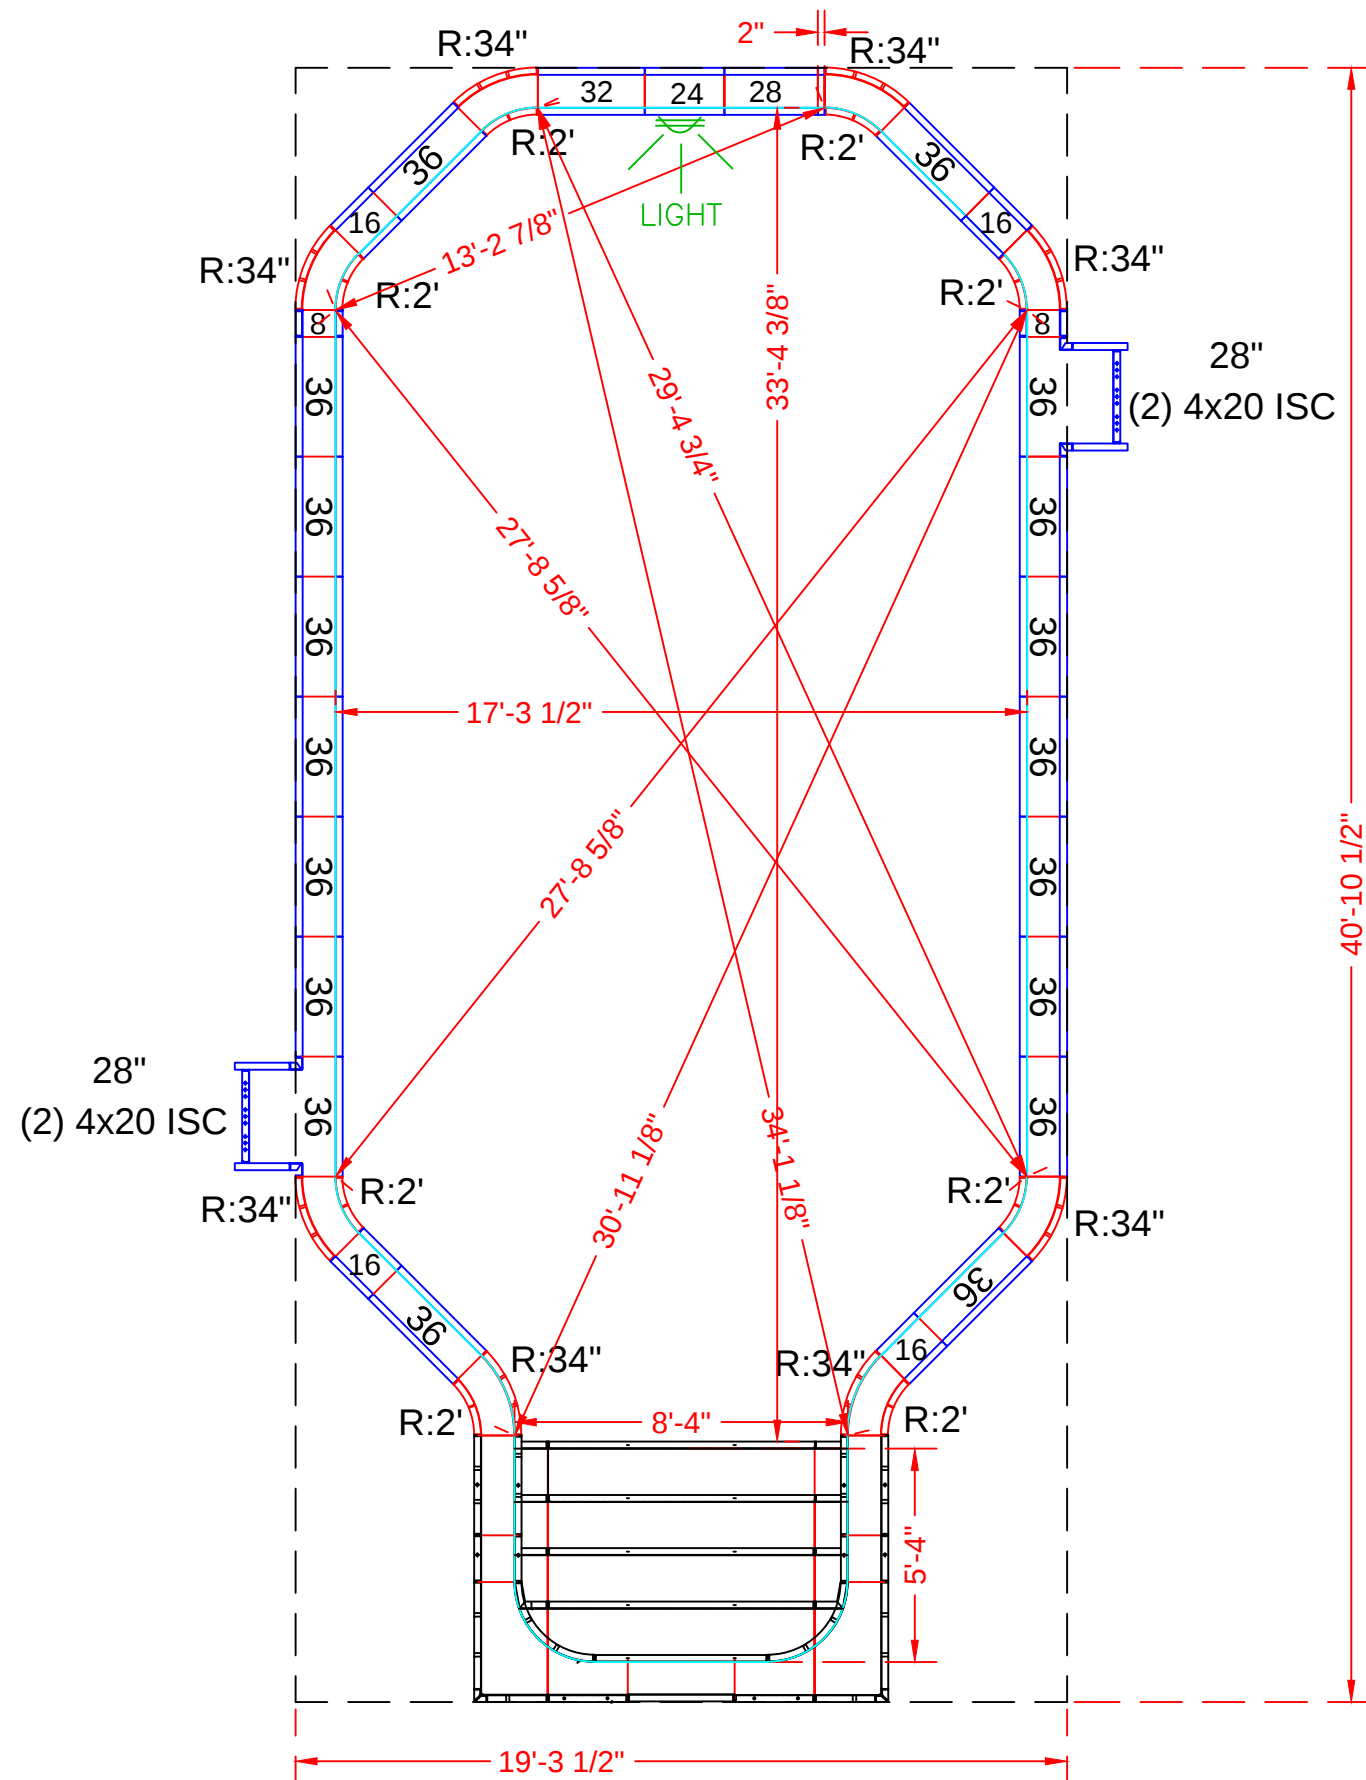

POOL PANEL DESCRIPTIONS

QTY.	DESCRIPTION
1	8'-4" x 5'-4" x 48" Step Assembly w/2' Radius
4	4 x 20 x 48" Adj Offset Hinged ISC (Pilaster)
2	28" x 48" Panel-SA
	2'-9 7/8" Radius Panels
8	18 1/4 x 48" 24" Radius 45° Inside Corners-SA
8	26 x 48" 34" Radius 45° Outside Corners-SA
	Straight Panels
2	2" x 48" Panel
4	8" x 48" Panel
8	16" x 48" Panel
2	24" x 48" Panel (Light Panel)
2	28" x 48" Panel
2	32" x 48" Panel
32	36" x 48" Panel

See Detail Page }

Skimmer Sides }
Skimmer }

KMIEC - 290 Sykesville Road

17' x 33' - 10" Concrete Wall - Grecian
w/ 8'-4" x 5'-4" Step

Concrete Yards

- Pool Walls & Steps: 18 yards (17.28 exact)

Pool Perimeter = 100'

Pool Area = 572 SQ. FT.

PANEL LAYOUT

JOB #: 300314

DATE: 02-11-2011



SCALE: 1' = 1/10 "

DRAWN BY: SA & LH


REVISIONS		




SEASONAL WORLD
WE BUILD BACKYARDS!

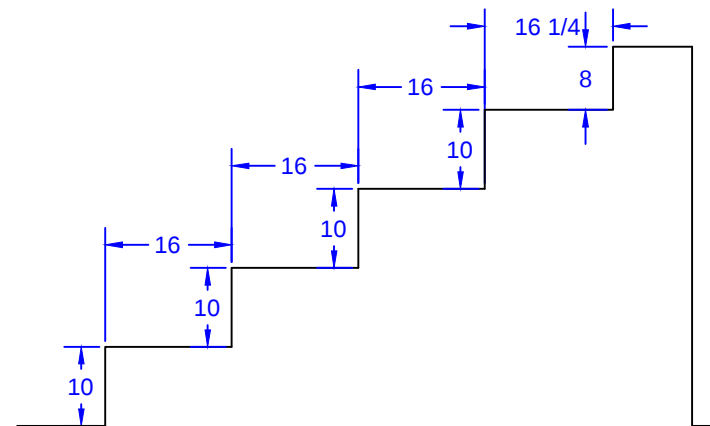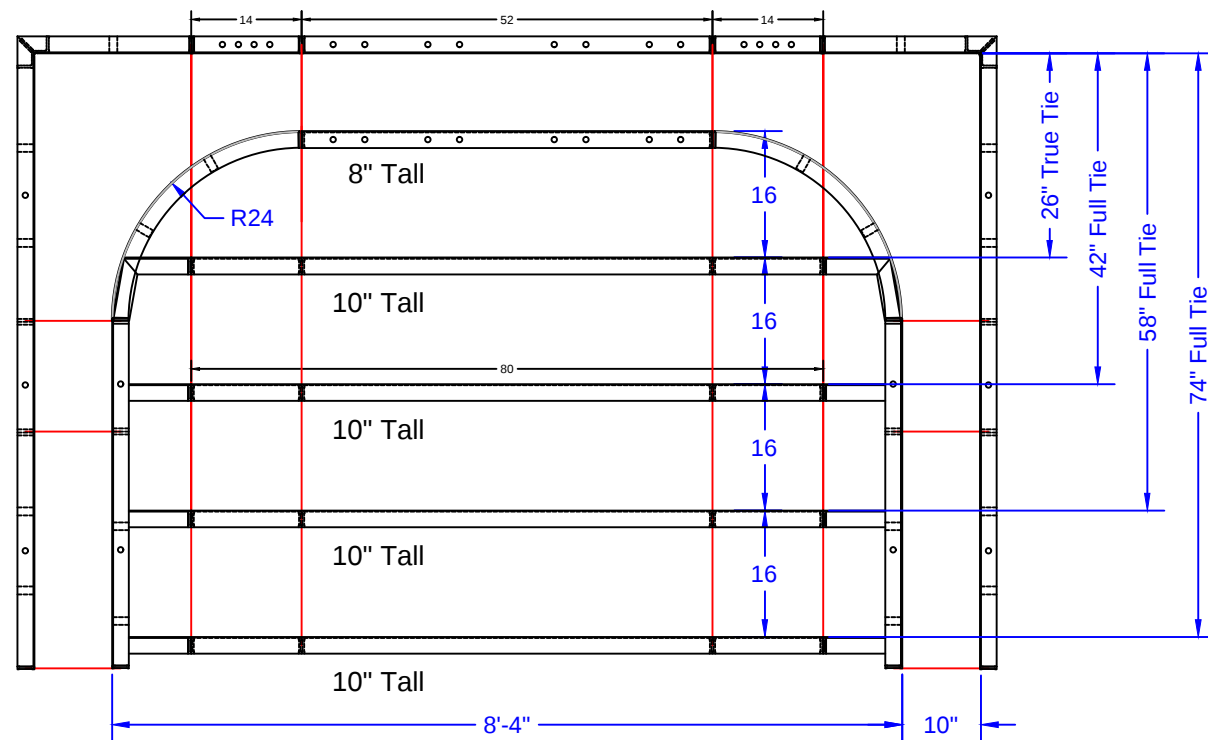

STEP TIES:

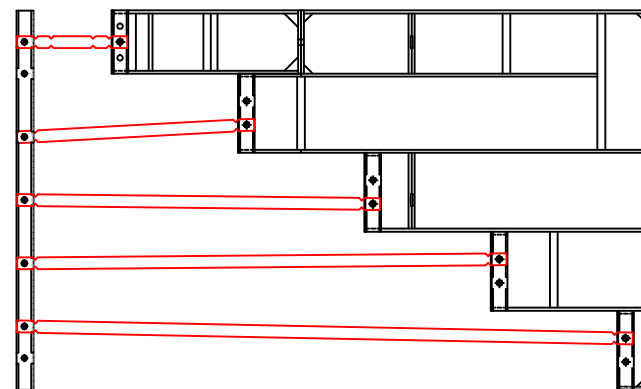

8'-4" x 5'-4" Outside End Step - 24" Radius Corners

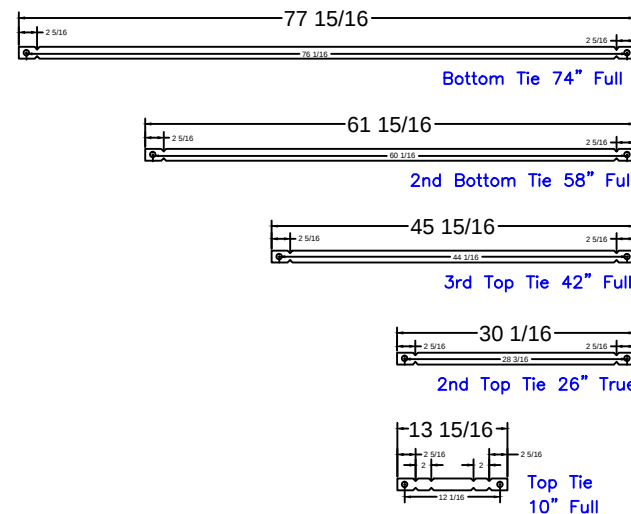

8'-4" Step
Qty(4)

Qty(2)

Qty(2)

Qty(2)

Qty(12)

STEP PANEL DESCRIPTIONS

PAGE	QTY.	DESCRIPTION
OES 8.1	2	20 x 78 Outside Corner x 48
OES 8.2	2	10 x 52 ISC Riser Side x 48
OES 8.3	2	38 x 8 - 24" Radius ISC Top Step Riser
OES 8.4	1	52 x 8 Top Step Riser
OES 8.5	4	80 x 10 Step Riser
OES 8.6	1	52 x 48 SA Panel
OES 8.7	2	14 x 48 SA Panel

KMIEC - 290 Sykesville Road

17' x 33' - 10" Concrete Wall - Grecian
w/ 8'-4" x 5'-4" Step

Concrete Yards

- Pool Walls & Steps: 18 yards (17.28 exact)

Pool Perimeter = 100'

Pool Area = 572 SQ. FT.

STEP DETAIL

JOB #: 300314
DATE: 02-11-2011
SCALE: 1' = 1/8 "
DRAWN BY: SA & LH



SEASONAL WORLD
WE BUILD BACKYARDS!