


NODE POINT
MEASUREMENTS

A-B = 30'-0"	F-G = 24'-7"
A-C = 30'-3"	F-H = 8'-10"
A-D = 31'-5"	F-I = 8'-11"
A-E = 21'-0"	F-J = 7'-2"
A-F = 31'-2"	F-K = 14'-5"
A-G = 45'-8"	F-L = 16'-4"
A-H = 40'-0"	F-M = 23'-9"
A-I = 33'-11"	
A-J = 32'-5"	G-H = 22'-3"
A-K = 18'-5"	G-I = 32'-7"
A-L = 17'-3"	G-J = 31'-4"
A-M = 11'-5"	G-K = 35'-7"
B-C = 35'-8"	G-L = 37'-6"
B-D = 23'-8"	G-M = 34'-5"
B-E = 16'-3"	
B-F = 15'-0"	H-I = 12'-1"
B-G = 39'-7"	H-J = 11'-8"
B-H = 20'-4"	H-K = 23'-1"
B-I = 8'-4"	H-L = 24'-11"
B-J = 8'-9"	H-M = 32'-0"
B-K = 12'-7"	I-J = 2'
B-L = 13'-0"	I-K = 15'-6"
B-M = 28'-0"	I-L = 16'-10"
	I-M = 29'-0"
C-D = 14'-8"	J-K = 14'-0"
C-E = 20'-1"	J-L = 15'-6"
C-F = 23'-3"	J-M = 27'-2"
C-G = 17'-10"	
C-H = 27'-4"	K-L = 2'
C-I = 31'-11"	K-M = 15'-6"
C-J = 30'-0"	
C-K = 26'-7"	L-M = 15'-8"
C-L = 28'-0"	
C-M = 18'-10"	

RADII

D-E = 12'-2"	C = 9' RADIUS
D-F = 9'-3"	D = 8' RADIUS
D-G = 16'-10"	E = 4' RADIUS
D-H = 12'-11"	F = 4' RADIUS
D-I = 18'-1"	G = 8'-10" RADIUS
D-J = 16'-5"	H = 4'-10" RADIUS
D-K = 18'-10"	I = 4'-10" RADIUS
D-L = 20'-10"	J = 2'-10" RADIUS
D-M = 21'-5"	K = 2'-10" RADIUS
	L = 4'-10" RADIUS
	M = 9'-10" RADIUS

E-F = 10'-4"
E-G = 28'-9"
E-H = 19'-0"
E-I = 15'-4"
E-J = 13'-5"
E-K = 7'-0"
E-L = 8'-10"
E-M = 13'-10"

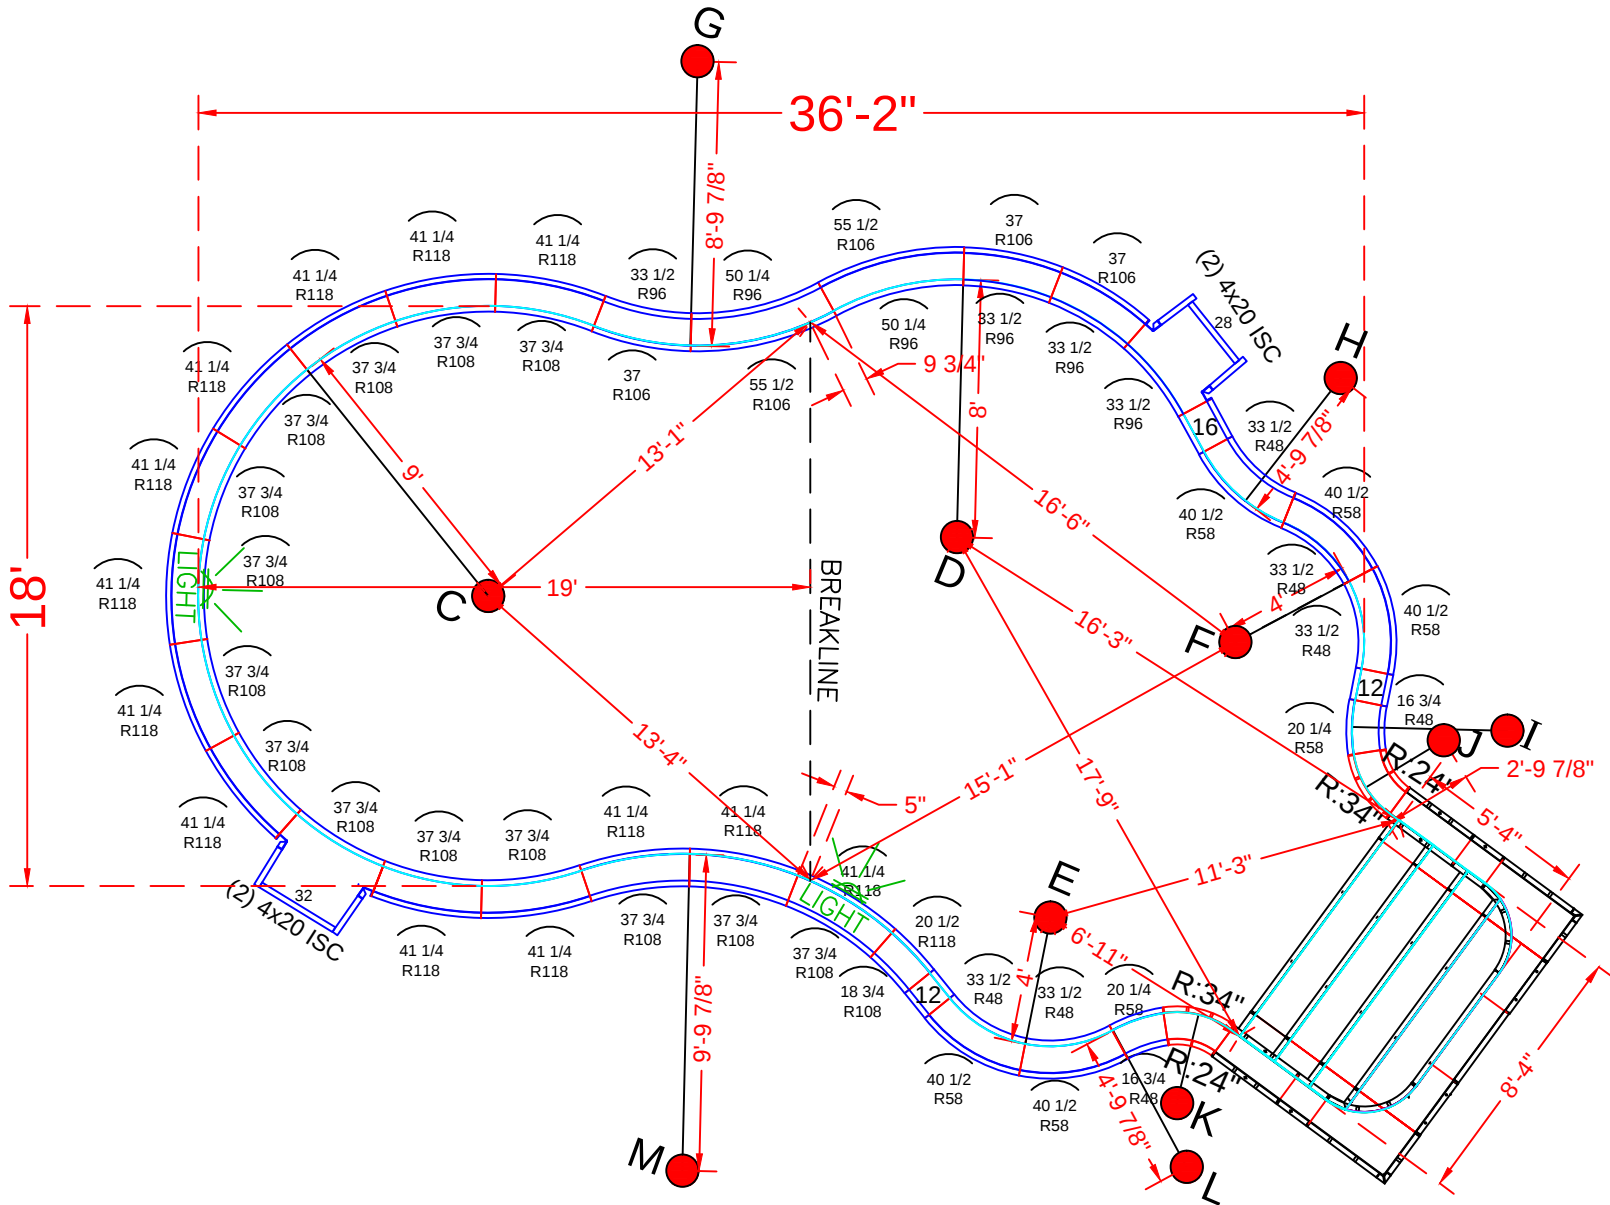

NOTE: SEE CONSTRUCTION PLANS FOR POOL AND A-B LOCATION

POOL PANEL DESCRIPTIONS

QTY.	DESCRIPTION
1	8'-4" x 5'-4" x 48" Step Assembly w/ 2' Radius
4	4" x 20" x 48" Adj Offset Hinged ISC (Pilaster)
	<u>Straight Panels</u>
4	12" x 48" Straight
2	16" x 48" Straight
1	28" x 48" Straight
1	32" x 48" Straight
	<u>Radius Panels</u>
2	18 1/4 x 48" - 24" Radius - 45°
2	26 x 48" - 34" Radius - 45°
2	16 3/4" x 48" - 48" Radius Panel
2	20 1/4" x 48" - 58" Radius Panel
5	33 1/2" x 48" - 48" Radius Panel
4	40 1/2" x 48" - 58" Radius Panel
4	33 1/2" x 48" - 96" Radius Panel
3	37" x 48" - 106" Radius Panel
2	50 1/4" x 48" - 96" Radius Panel
2	55 1/2" x 48" - 106" Radius Panel
1	18 3/4" x 48" - 108" Radius Panel
1	20 1/2" x 48" - 118" Radius Panel
14	37 3/4" x 48" - 108" Radius Panel
13	41 1/4" x 48" - 118" Radius Panel

MIDURA - 3311 Round Hill Road
18' x 36' x - 10" Concrete Wall - Freeform
w/ 8'-4" x 5'-4" Vinyl Covered Steps
& 90" Round Fiberglass Spillover Spa
Pool Perimeter = 110' Pool Area = 672 S. F.
Approximate Pool Gallons: 20,500 Gallons

Concrete Yards
- Pool Walls & Steps: 20 yards (18.74 exact)



PANEL LAYOUT

JOB #: 555430
DATE: 6-1-2019
DRAWN BY: SA


REVISIONS




SEASONAL WORLD
WE BUILD BACKYARDS!

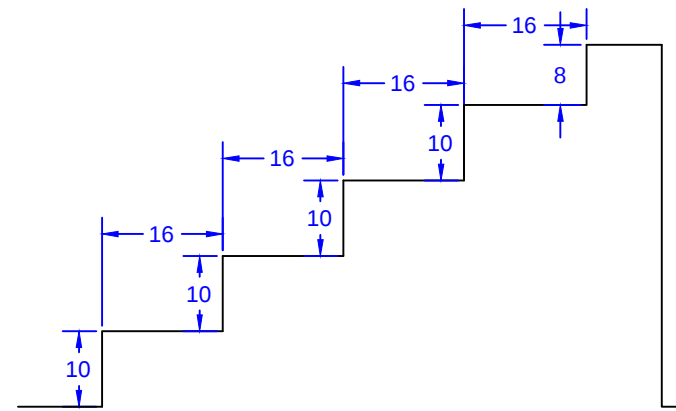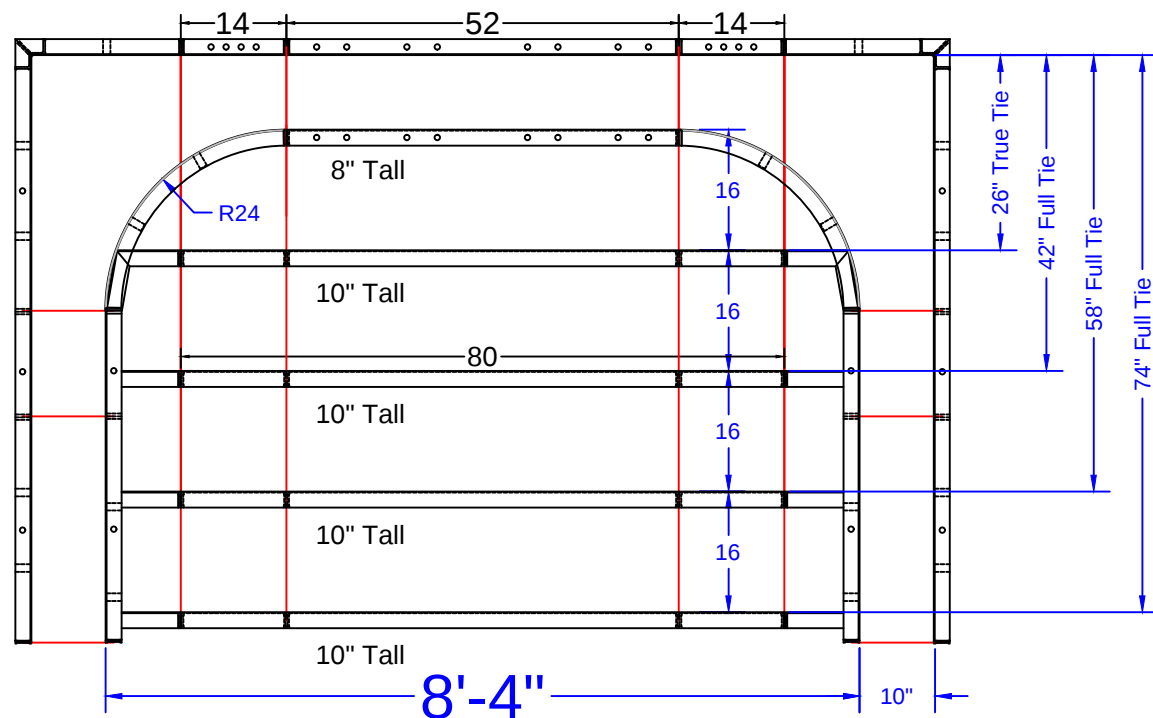

STEP TIES:

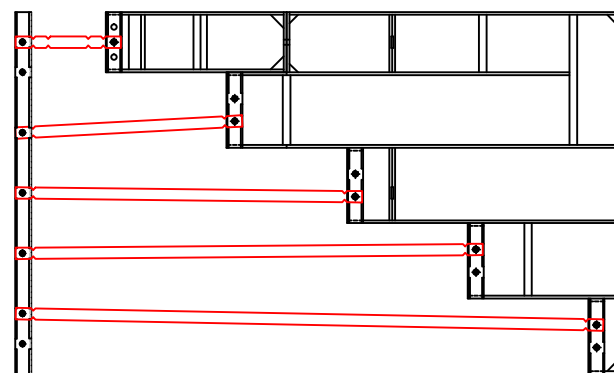

8'-4" Outside End Step - 24"R Corners

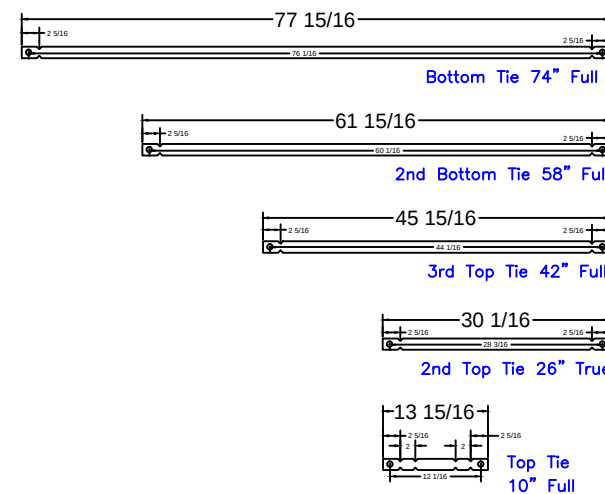

8'-4" Step
Qty(4)
Qty(2)
Qty(2)
Qty(2)
Qty(12)

MIDURA - 3311 Round Hill Road
18' x 36' x - 10" Concrete Wall - Freeform
w/ 8'-4" x 5'-4" Vinyl Covered Steps
& 90" Round Fiberglass Spillover Spa
Pool Perimeter = 110' Pool Area = 672 S. F.
Approximate Pool Gallons: 20,500 Gallons

Concrete Yards
- Pool Walls & Steps: 20 yards (18.74 exact)

STEP PANEL DESCRIPTIONS

PAGE	QTY.	DESCRIPTION
OES 8.1	2	20 x 78 Outside Corner x 48
OES 8.2	2	10 x 52 ISC Riser Side x 48
OES 8.3	2	38 x 8 - 24" Radius ISC Top Step Riser
OES 8.4	1	52 x 8 Top Step Riser
OES 8.5	4	80 x 10 Step Riser
OES 8.6	1	52 x 48 SA Panel
OES 8.7	2	14 x 48 SA Panel

STEP DETAIL

JOB #: 555430
DATE: 6-1-2019
SCALE: 1' = 1/2 "
DRAWN BY: SA

