


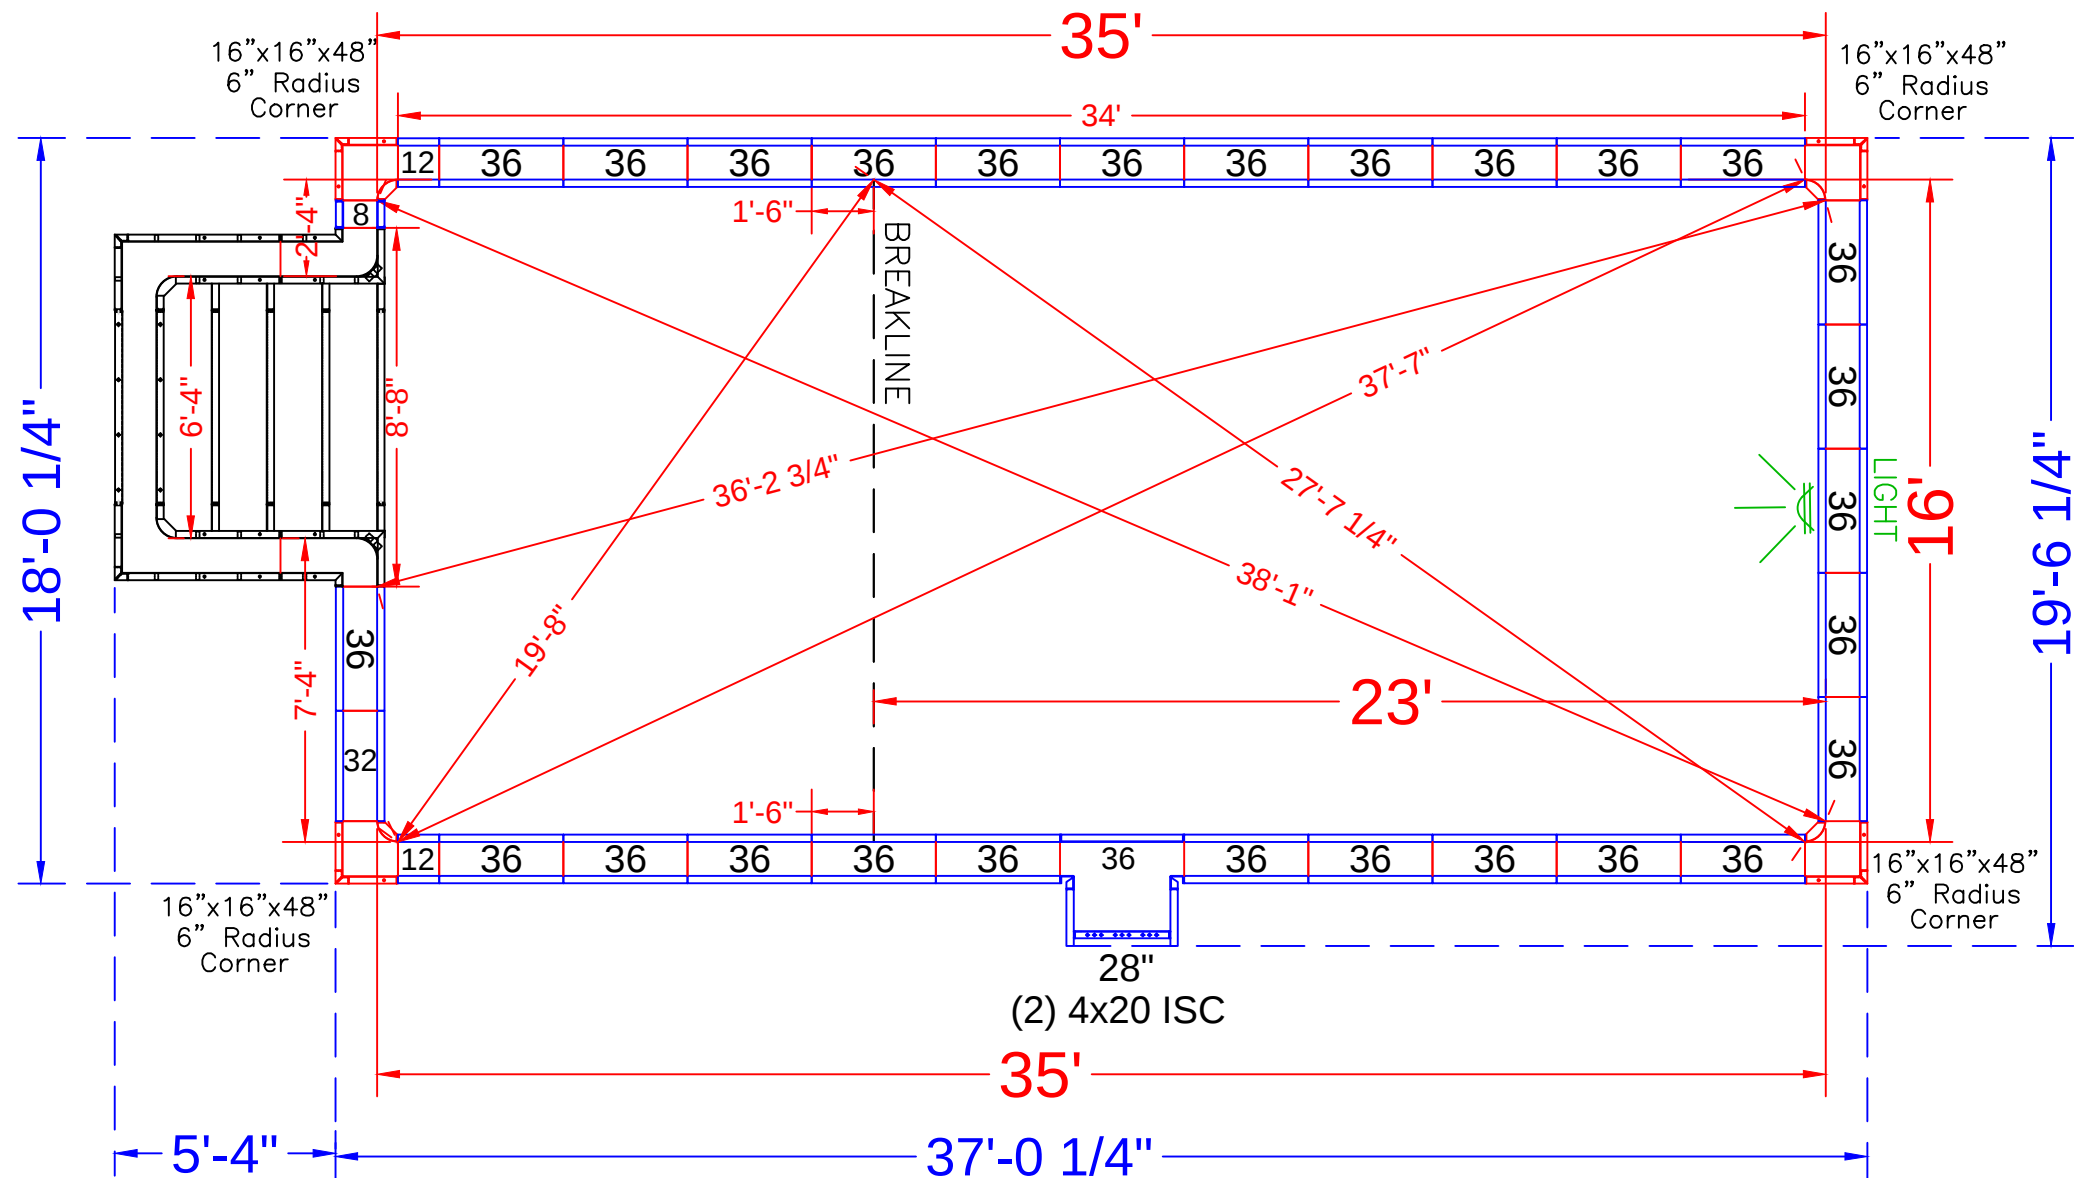

NOTE: SEE CONSTRUCTION PLAN FOR POOL LOCATION

POOL PANEL DESCRIPTIONS	
QTY.	DESCRIPTION
1	6'-4" x 5'-4" x 48" Step Assembly w/6" Radius
	CORNERS & HINGES
2	4" x 20" x 48" Adj Offset Hinged ISC (Pilaster)
4	16" x 16" x 48 w/ Outside Corner-SA (6" Radius)
	STRAIGHT PANELS
2	8" x 48" Panel-SA
4	12" x 48" Panel-SA
1	28" x 48" Panel-SA
2	32" x 48" Panel-SA
55	36" x 48" Panel-SA




MIELE - 11 Shari Way

16' x 35' - 10" Concrete Wall Rectangle
w/ 6'-4" Wide Vinyl Covered Step
Pool Perimeter = 113' Pool Area = 593 S. F.
Approximate Gallons of Pool: 22,180 Gallons


Concrete Yards
- Pool Walls: 18.5 yards (17.5 exact)

PANEL LAYOUT			
JOB #: 555359			
DATE: 6-10-2018			
DRAWN BY: SA			
REVISIONS			



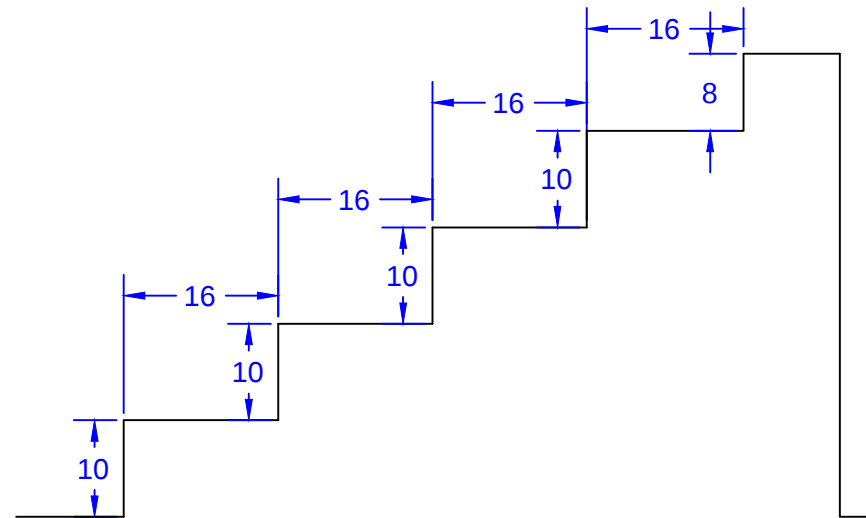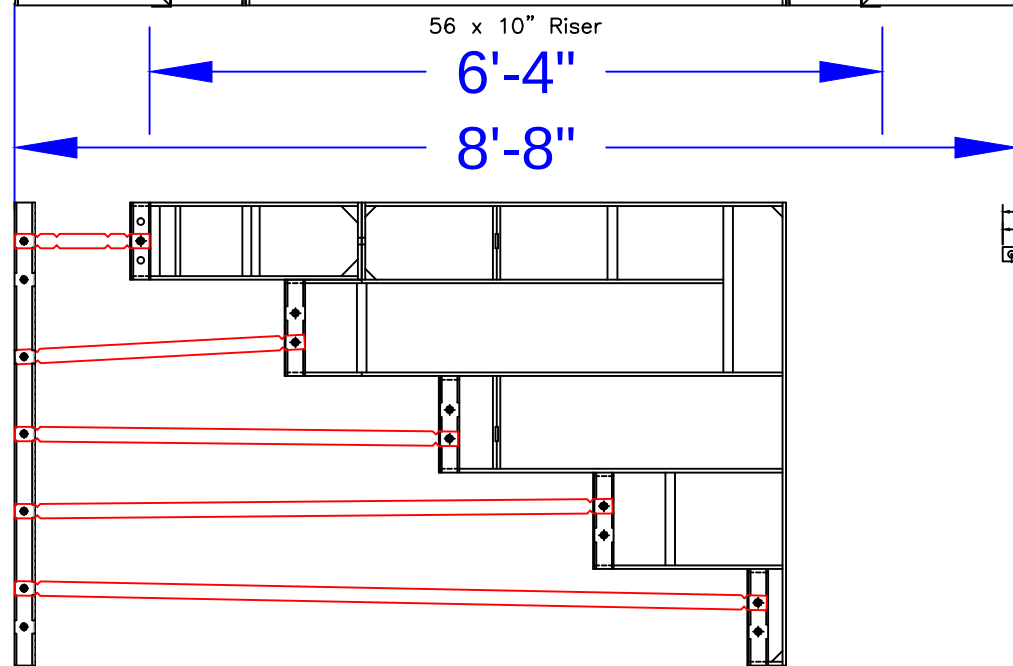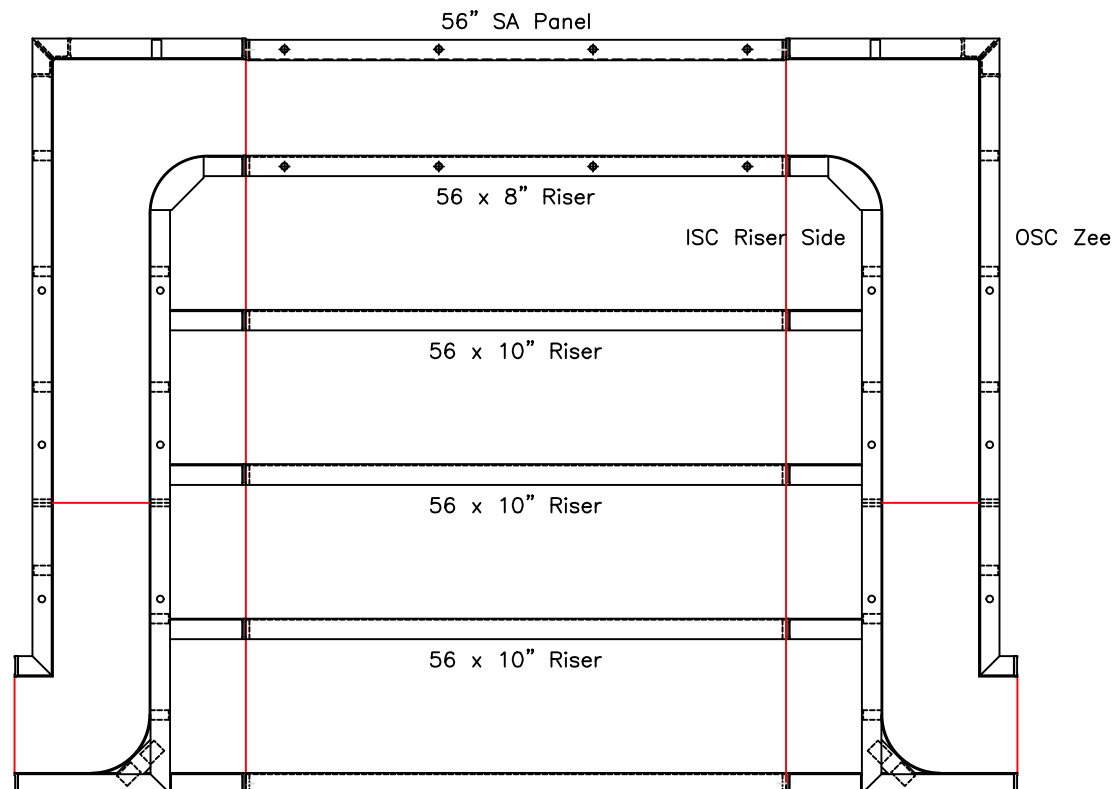

STEP TIES:

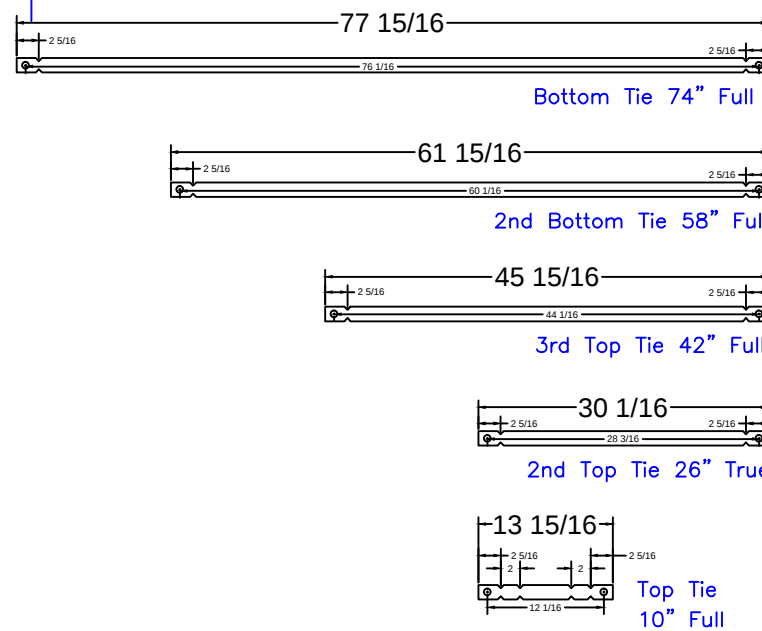

STEP PANEL DESCRIPTIONS

QTY.	DESCRIPTION
4	56 x 10 Risers
1	56 x 8 Top Riser
1	56 x 48 SA Panel-Back Wall
2	4x64x20 x 48 OSC Zee Panel
2	10x64x14 x 48 ISC Riser Sides

MIELE - 11 Shari Way

16' x 35' - 10" Concrete Wall Rectangle
w/ 6'-4" Wide Vinyl Covered Step
Pool Perimeter = 113' Pool Area = 593 S. F.
Approximate Gallons of Pool: 22,180 Gallons

Concrete Yards

- Pool Walls: 18.5 yards (17.5 exact)

STEP DETAIL

JOB #: 555359
DATE: 6-14-2018
SCALE: 1' = 1/2 "
DRAWN BY: SA



SEASONAL WORLD
WE BUILD BACKYARDS!