


NODE POINT MEASUREMENTS

A-B= 20'-0"	F-G=11'-3"
A-C= 23'-8"	F-H=17'-7"
A-D= 31'-2"	F-I= 23'-8"
A-E= 32'-11"	F-J= 10'-10"
A-F= 18'-5"	F-K= 7'-3"
A-G= 29'-7"	F-L= 2'-0"
A-H= 35'-11"	F-M= 7'-10"
A-I= 37'-4"	F-N= 19'-7"
A-J= 11'-1"	
A-K= 11'-11"	
A-L= 17'-10"	G-H= 6'-9"
A-M= 23'-9"	G-I= 20'-5"
A-N= 37'-8"	G-J=20'-11"
	G-K=18'-3"
B-C= 23'-9"	G-L=11'-11"
B-D= 33'-2"	G-M= 8'-10"
B-E= 33'-6"	G-N= 8'-10"
B-F= 25'-1"	
B-G= 33'-7"	H-I= 18'-3"
B-H= 37'-7"	H-J= 27'-8"
B-I= 28'-10"	H-K= 24'-3"
B-J= 26'-6"	H-L= 18'-6"
B-K= 19'-3"	H-M= 15'-4"
B-L= 26'-3"	H-N= 6'-10"
B-M= 32'-11"	I-J= 33'-11"
B-N= 42'-4"	I-K= 26'-4"
	I-L= 25'-8"
C-D= 9'-5"	I-M= 27'-6"
C-E= 10'-2"	I-N= 25'-1"
C-F= 7'-11"	
C-G= 10'-0"	J-K= 8'-10"
C-H= 14'-1"	J-L= 9'-4"
C-I= 15'-10"	J-M= 13'-7"
C-J= 18'-4"	J-N= 28'-0"
C-K= 11'-9"	
C-L= 9'-10"	K-L= 7'-7"
C-M= 13'-0"	K-M= 14'-5"
C-N= 18'-7"	K-N= 26'-10"
	L-M= 6'-10"
D-E= 2'-6"	L-N= 19'-10"
D-F= 12'-11"	
D-G= 3'-4"	M-N=14'-7"
D-H= 4'-10"	
D-I= 17'-4"	
D-J= 23'-3"	
D-K= 19'-5"	
D-L= 14'-0"	
D-M=11'-11"	
D-N= 9'-6"	
E-F= 14'-10"	
E-G= 5'-9"	
E-H= 4'-1"	
E-I= 15'-4"	
E-J= 25'-5"	
E-K=21'-1"	
E-L= 16'-1"	
E-M=14'-5"	
E-N= 10'-3"	

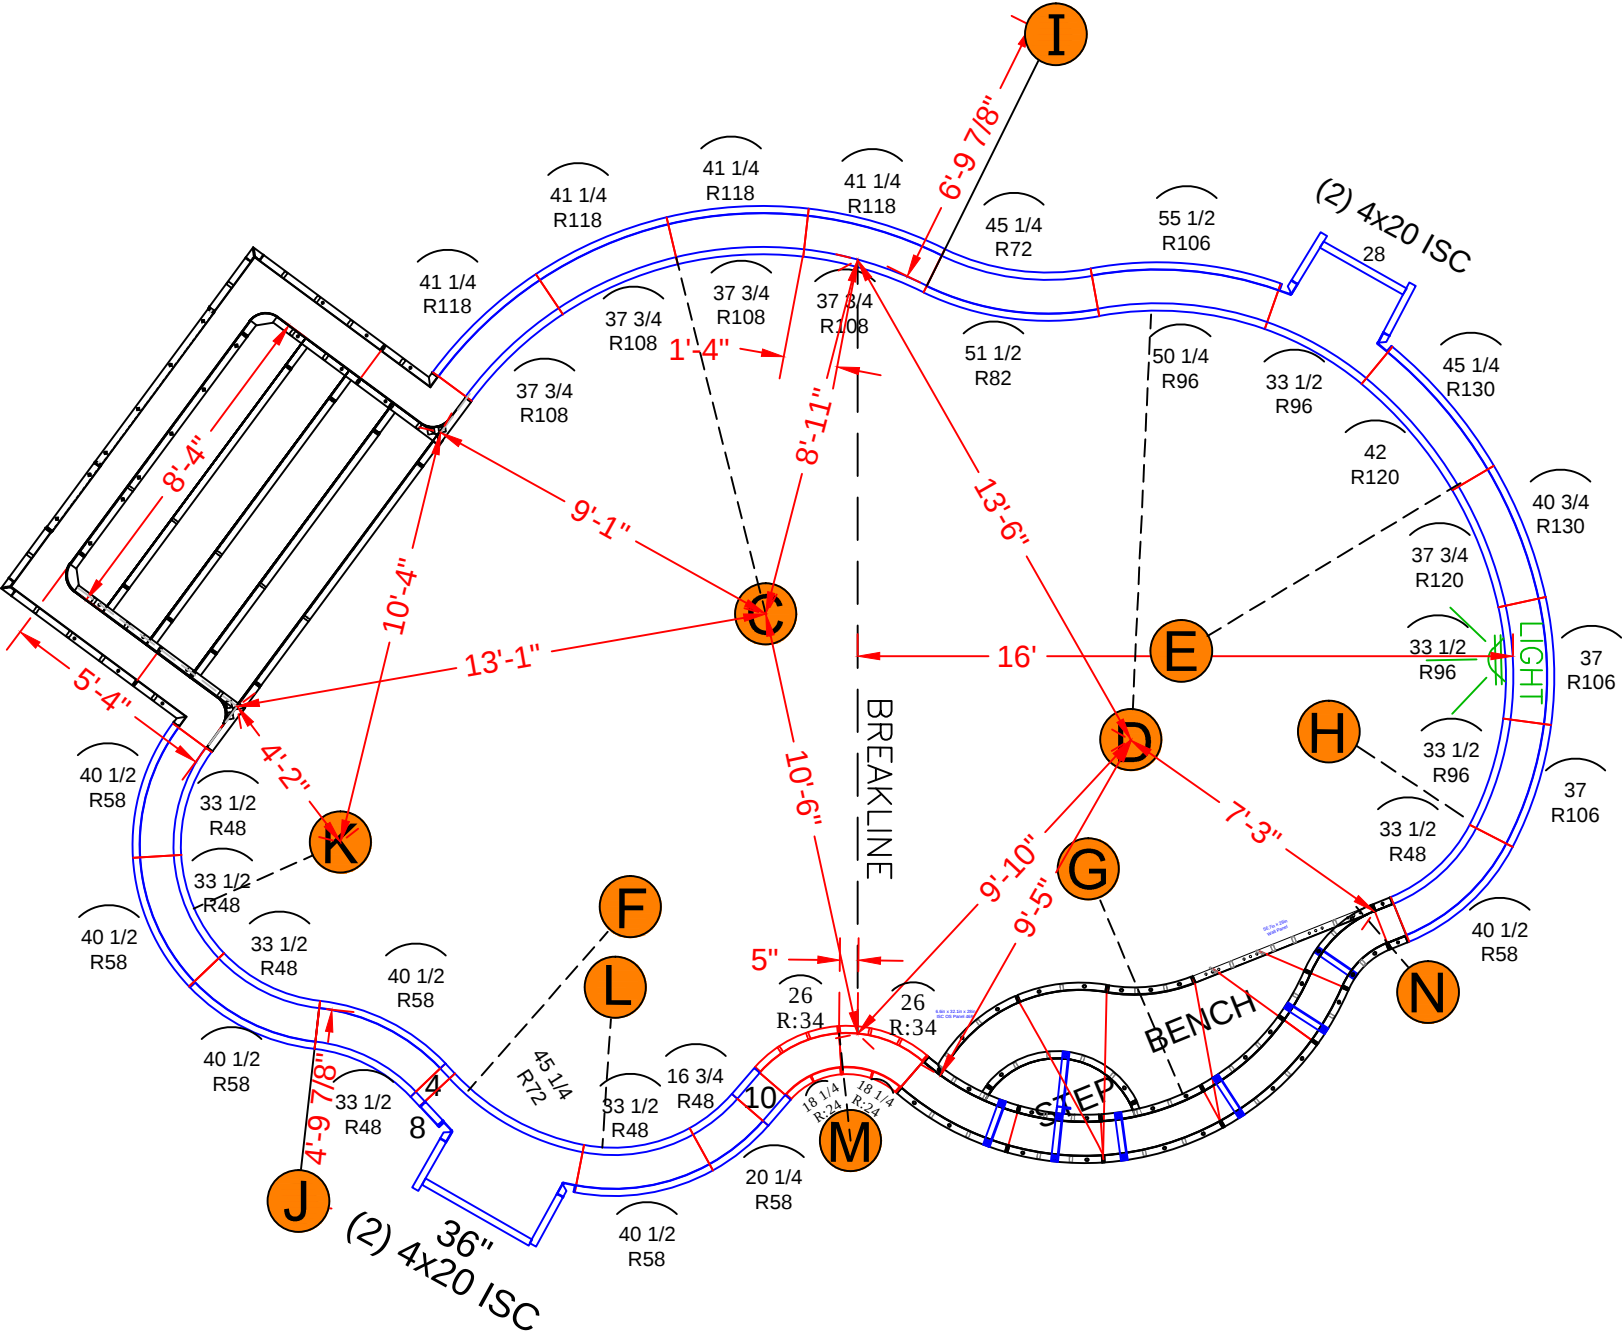

NOTE: SEE CONSTRUCTION PLANS FOR POOL AND A-B LOCATION

POOL PANEL DESCRIPTIONS

QTY.	DESCRIPTION
1	8'-4" x 5'-4" x 48" Step Assembly w/ 6" Radius
1	11'-7" Swimout (6' Radius) *Dark Green Paint
Skimmer Sides {	
4	4" x 20" x 48" Adj Offset Hinged ISC (Pilaster)
Straight Panels	
2	4" x 48" Panel
1	8" x 48" Panel
2	10" x 48" Panel
1	28" x 48" Panel
1	36" x 48" Panel
Radius Panels	
1	16 3/4" x 48" 48" IS Radius Panel
1	20 1/4" x 48" 58" OS Radius Panel
6	33 1/2" x 48" 48" Radius Panel
6	40 1/2" x 48" 58" Radius Panel
2	45 1/4" x 48" 72" Radius Panel
1	51 1/2" x 48" 82" Radius Panel
3	33 1/2" x 48" 96" Radius Panel
2	37" x 48" 106" Radius Panel
1	50 1/4" x 48" 96" Radius OS Panel
1	55 1/2" x 48" 106" Radius IS Panel
4	37 3/4" x 48" 108" Radius IS Panel
4	41 1/4" x 48" 118" Radius OS Panel
1	37 3/4" x 48" - 120" Radius OS Panel
1	40 3/4" x 48" - 130" Radius IS Panel
1	42" x 48" - 120" OS Radius Panel
1	45 1/4" x 48" - 130" IS Radius Panel
2	18 1/4 x 48" - 24" Radius 45°
2	26 x 48" - 34" Radius 45°

MOEHRINGER - 3 Cannonball Court

21' x 34' x - 10" Concrete Wall - Custom Freeform
w/ 8'-4" x 5'-4" Vinyl Covered Steps w /
Vinyl Covered Freeform Bench & Step Out
Pool Perimeter = 98' Pool Area = 565 S.F.
Approximate Pool Gallons: 16,000 Gallons
Concrete Yards
- Pool Walls & Steps: 20 yards (19.1 exact)



PANEL LAYOUT

JOB #: 555441
DATE: 5-5-2019
SCALE: N.T.S.
DRAWN BY: SA



REVISIONS



SEASONAL WORLD
WE BUILD BACKYARDS!

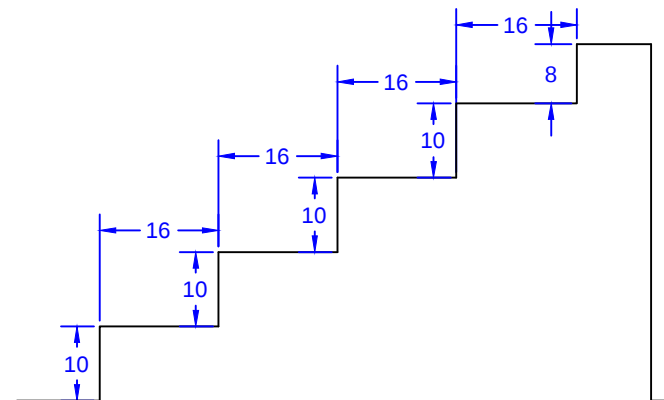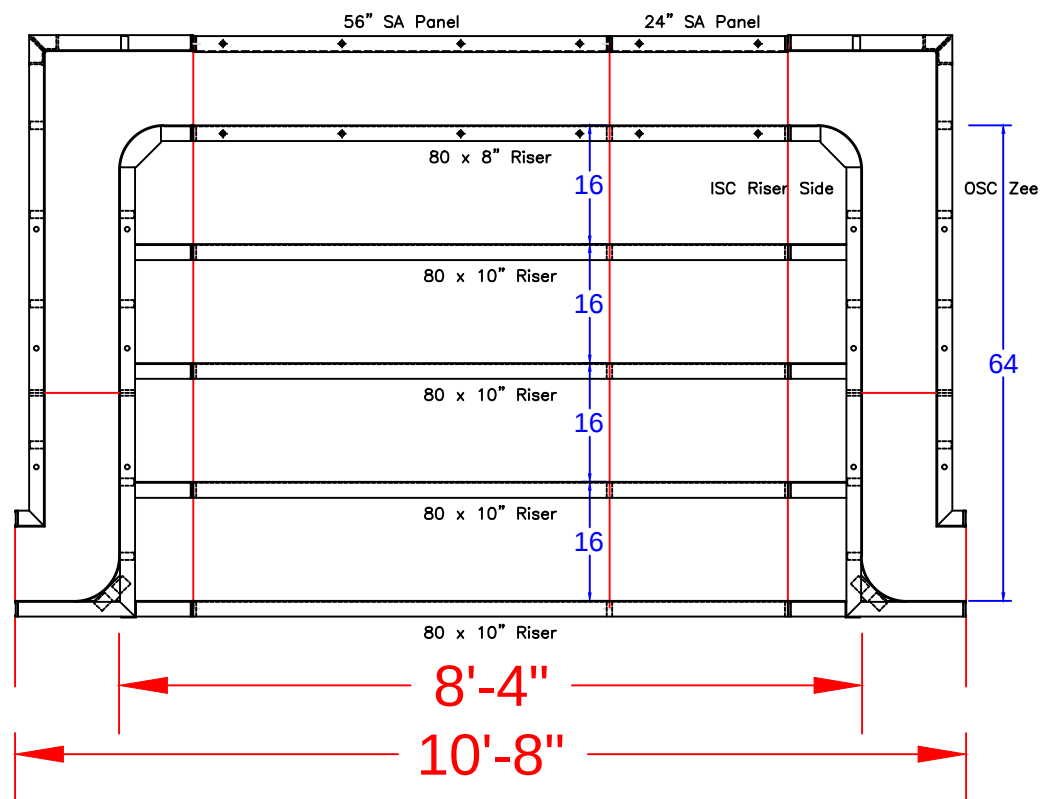

STEP TIES:

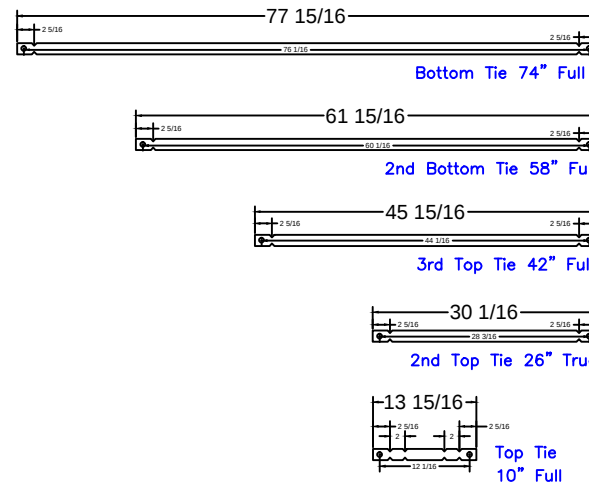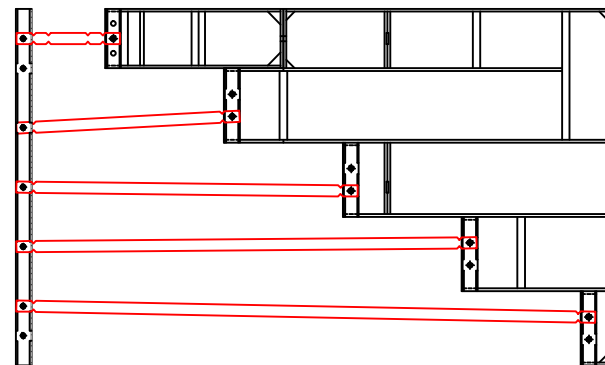

8'-4" Step
Qty(4)

Qty(2)

Qty(2)

Qty(2)

Qty(12)

8'-4" x 5'-4" Outside End Step - 6" Radius Corners

STEP PANEL DESCRIPTIONS

QTY.	DESCRIPTION
4	80 x 10 Risers
1	80 x 8 Top Riser
1	24 x 48 SA Panel
1	56 x 48 SA Panel-Back Wall
2	4 x 64 x 20 x 48 OSC Zee Panel
2	10 x 64 x 14 x 48 ISC Riser Sides

MOEHRINGER - 3 Cannonball Court



21' x 34' x - 10" Concrete Wall - Custom Freeform
w/ 8'-4" x 5'-4" Vinyl Covered Steps w /
Vinyl Covered Freeform Bench & Step Out
Pool Perimeter = 98' Pool Area = 565 S.F.
Approximate Pool Gallons: 16,000 Gallons
Concrete Yards
- Pool Walls & Steps: 20 yards (19.1 exact)

STEP DETAIL


JOB #: 555441
DATE: 5-5-2019
SCALE: 1' = 1/2 "
DRAWN BY: SA



SEASONAL WORLD
WE BUILD BACKYARDS!

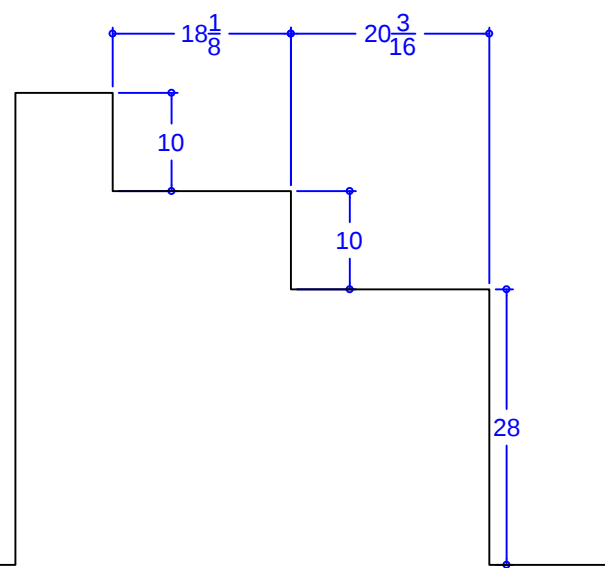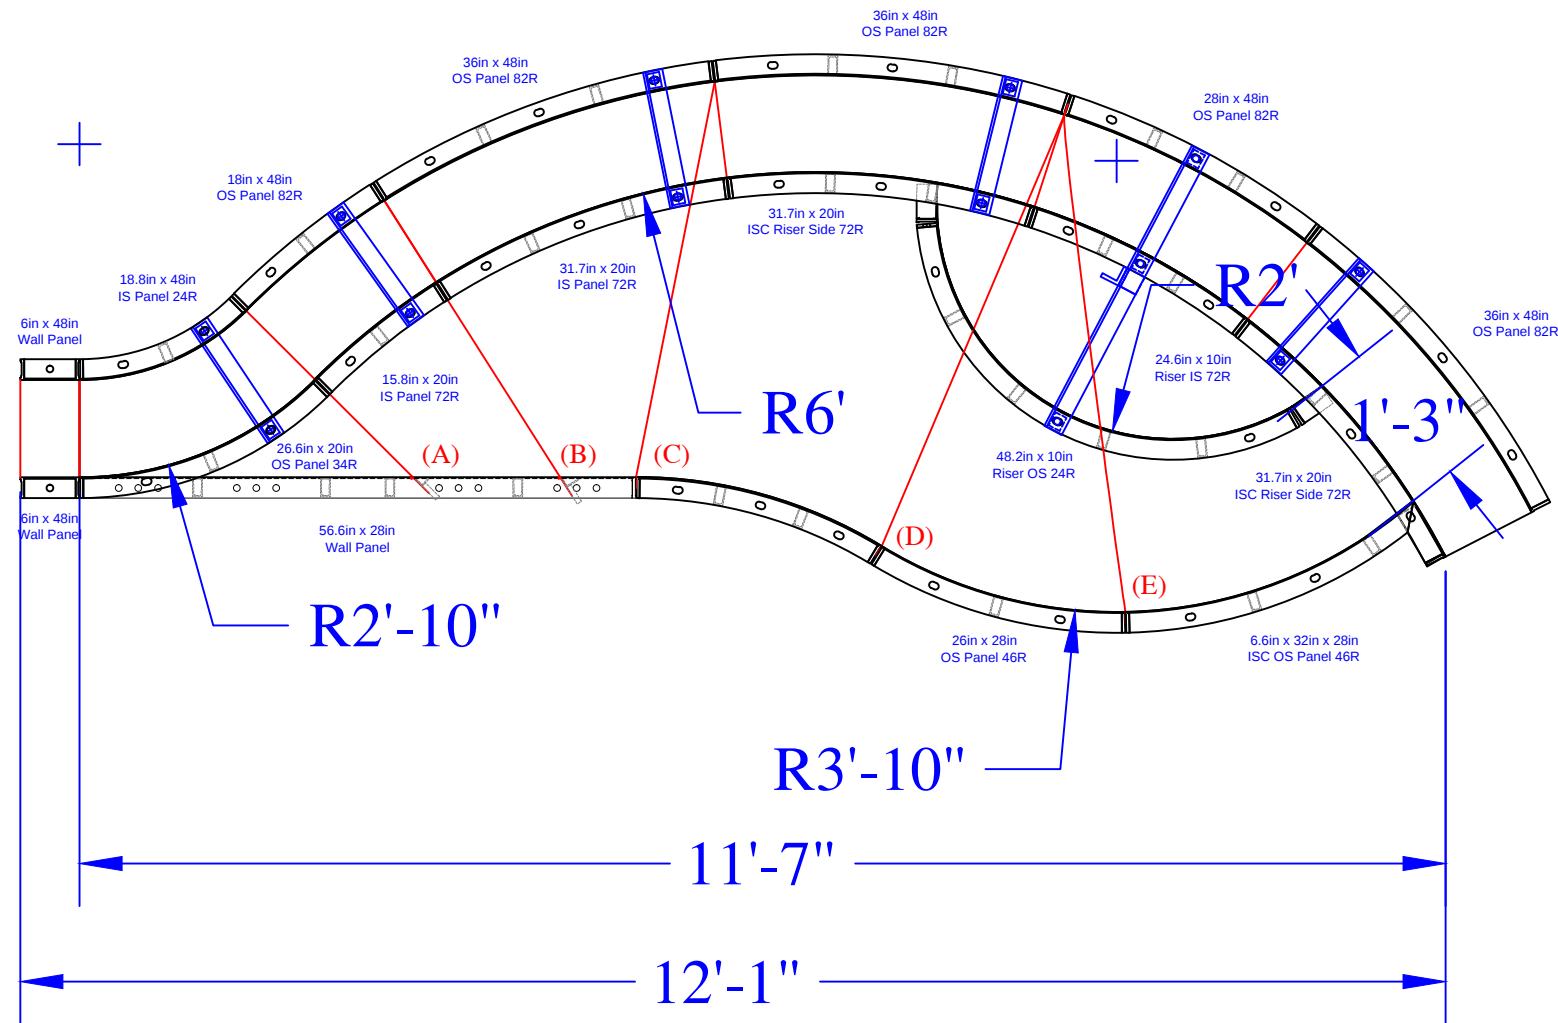

TIES:

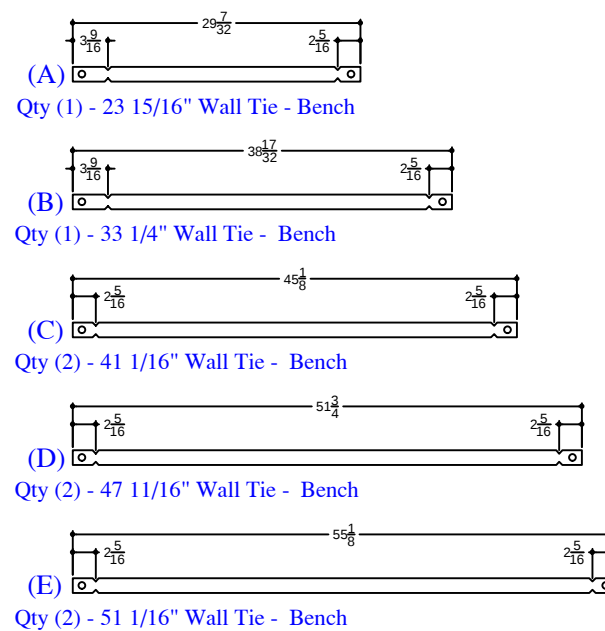

SWIM-OUT

JOB #: 555441

DATE: 5-5-2019

DRAWN BY: SA



SEASONAL WORLD

WE BUILD BACKYARDS!

MOEHRINGER - 3 Cannonball Court

SWIMOUT PANELS (Dark Green)

QTY	DESCRIPTION
2	6in x 48in Straight Wall Panel
1	18in x 48in OS Panel 82R
1	28in x 48in OS Panel 82R
3	36in x 48in OS Panel 82R
1	18.8in x 48in IS Panel 24R
1	56.6in x 28in Wall Panel
1	26.3in x 28in IS Panel 48R
1	26in x 28in OS Panel 46R
1	15.8in x 20in IS Panel 72R
1	31.7in x 20in IS Panel 72R
1	26.6in x 20in OS Panel 34R
1	6.6 x 32in x 28in ISC OS Panel 46R
1	24.6in x 10in Riser IS 72R - Top
2	31.7in x 20in 4in ISC Riser Side 72R
1	48.2in x 10in Riser OS 24R - Bottom
5	Parapet Brackets for 10in Wall
1	Parapet Brackets for 18in Step
1	23 15/16" Wall Tie "A"- Bench
1	33 1/4" Wall Tie "B"- Bench
2	41 1/16" Wall Tie "C"- Bench
2	47 11/16" Wall Tie "D"- Bench
2	51 1/16" Wall Tie "E"- Bench

Concrete Yards

- Pool Walls & Steps: 20 yards (19.1 exact)