


NODE POINT MEASUREMENTS

A-B = 30'-0"	E-F = 8'-1"
A-C = 34'-0"	E-G = 15'-0"
A-D = 49'-3"	E-H = 23'-9"
A-E = 52'-2"	E-I = 31'-10"
A-F = 56'-2"	E-J = 32'-8"
A-G = 48'-10"	E-K = 16'-10"
A-H = 39'-4"	E-L = 12'-11"
A-I = 33'-2"	E-M= 14'-2"
A-J = 51'-3"	F-G = 11'-2"
A-K = 59'-8"	F-H = 22'-4"
A-L = 41'-7"	F-I = 31'-2"
A-M= 47'-3"	F-J = 27'-7"
B-C = 34'-2"	F-K = 8'-10"
B-D = 48'-7"	F-L = 20'-3"
B-E = 54'-6"	F-M= 11'-4"
B-F = 54'-2"	G-H = 11'-7"
B-G = 43'-4"	G-I = 20'-7"
B-H = 31'-10"	G-J = 17'-7"
B-I = 23'-0"	G-K = 10'-11"
B-J = 34'-10"	G-L = 21'-5"
B-K = 53'-0"	G-M= 2'-0"
B-L = 50'-1"	H-I = 8'-11"
B-M= 42'-10"	H-J = 14'-10"
C-D = 15'-11"	H-K = 22'-0"
C-E = 20'-9"	H-L = 24'-3"
C-F = 22'-8"	H-M= 11'-0"
C-G = 14'-11"	I-J = 18'-1"
C-H = 9'-2"	I-K = 30'-9"
C-I = 12'-10"	I-L = 29'-8"
C-J = 23'-11"	I-M= 19'-10"
C-K = 25'-8"	J-K = 22'-1"
C-L = 16'-10"	J-L = 37'-4"
C-M= 13'-3"	J-M= 18'-9"
D-E = 7'-0"	K-L = 27'-11"
D-F = 6'-11"	K-M= 12'-5"
D-G = 8'-2"	M-L= 19'-8"
D-H = 17'-2"	
D-I = 25'-8"	
D-J = 25'-9"	
D-K = 13'-0"	
D-L = 15'-0"	
D-M= 7'-2"	

RADI
MEASUREMENTS

C= 8'-0"	r
D= 11'-0"	r
E= 4'-0"	r
F= 4'-0"	r
G= 6'-0"	r
H= 4'-0"	r
I= 4'-10"	r
J= 10'-10"	r
K= 4'-10"	r
L= 8'-10"	r
M= 8'-0"	r

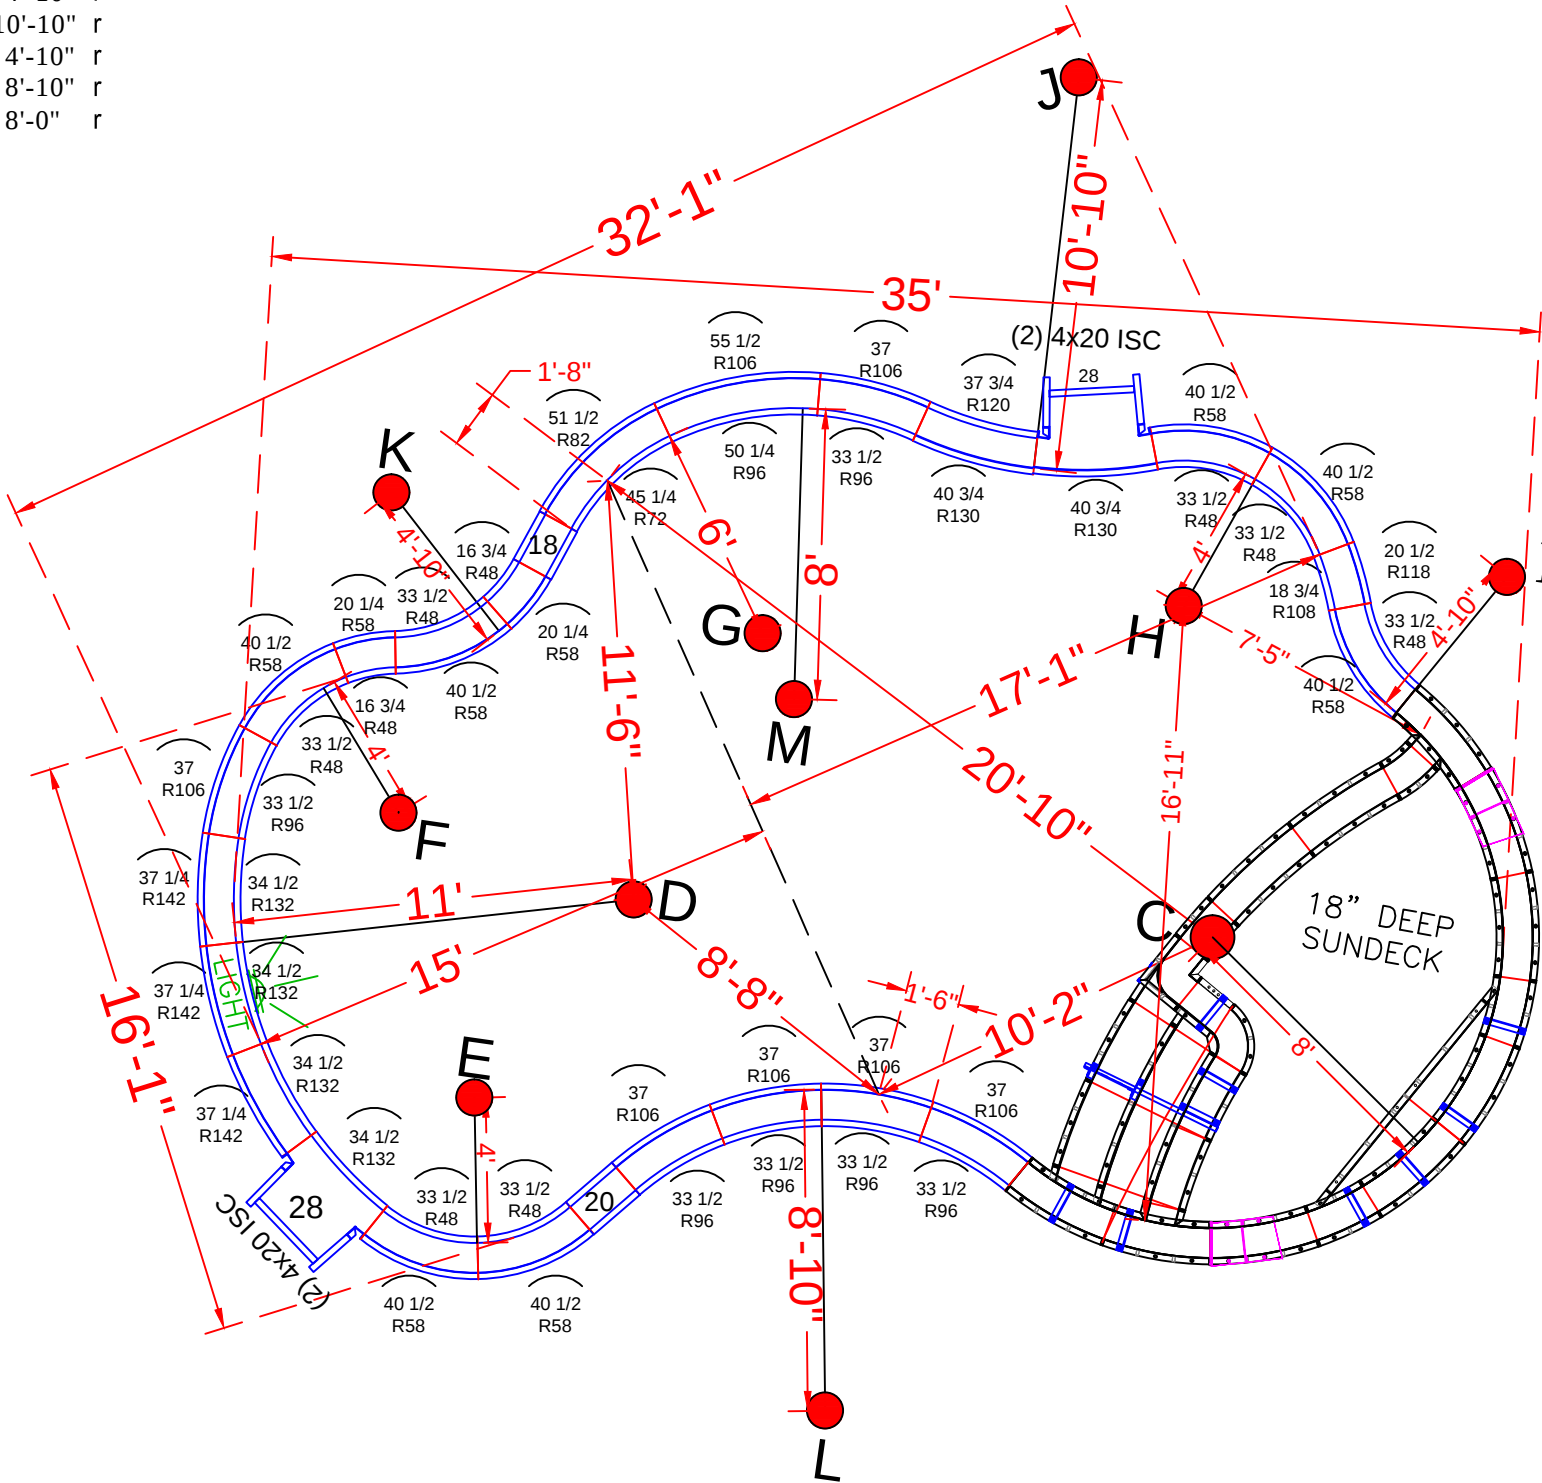

NOTE: SEE CONSTRUCTION PLANS FOR POOL LOCATION AND A-B LOCATION

POOL PANEL DESCRIPTIONS

QTY.	DESCRIPTION
1	8' Radius Sundek/Step Assembly (Lime Green)
4	4" x 20" x 48" Adj Offset Hinged ISC (Pilaster)
STRAIGHT PANELS	
2	18" x 48" Straight
2	20" x 48" Straight
2	28" x 48" Straight
RADIUS PANELS	
2	16 3/4" x 48" - 48" Radius Panel
2	20 1/4" x 48" - 58" Radius Panel
7	33 1/2" x 48" - 48" Radius Panel
7	40 1/2" x 48" - 58" Radius Panel
1	45 1/4" x 48" - 72" IS Radius Panel
1	51 1/2" x 48" - 82" OS Radius Panel
6	33 1/2" x 48" - 96" IS Radius Panel
6	37" x 48" - 106" OS Radius Panel
1	50 1/4" x 48" - 96" IS Radius Panel
1	55 1/2" x 48" - 106" OS Radius Panel
2	18 3/4" x 48" - 108" Radius IS Panel
2	20 1/2" x 48" - 118" Radius OS Panel
1	37 3/4" x 48" - 120" Radius OS Panel
2	40 3/4" x 48" - 130" Radius IS Panel
4	34 1/2" x 48" - 132" Radius Panel
3	37 1/4" x 48" - 142" Radius Panel

SEE DETAIL PAGE {
SKIMMER SIDES {

SKIMMER {

MORRIS 164 Coxs Crossing Road

16' x 21' x 35' - 10" Concrete Wall - Freeform
w/ 16' Wide Vinyl Covered Sun Deck & Step Combo
Pool Perimeter = 98' Pool Area = 586 S. F.
Approximate Gallons of Pool: 16,000 Gallons

Concrete Yards

- Pool Walls & Sundek: 15.5 yards (14.5 exact)

PANEL LAYOUT

JOB #: 555467
DATE: 8-2-2019
DRAWN BY: SA

REVISIONS



SEASONAL WORLD
WE BUILD BACKYARDS!

QTY	DESCRIPTION
3	36in x 48in OS Panel 106R
1	16in x 30in OS Panel 226R
2	36in x 30in OS Panel 226R
1	15.3in x 30in IS Panel 216R
2	34.4in x 30in IS Panel 216R
1	15in x 30in OS Panel 46R
1	11.8in x 30in IS Panel 36R
2	25in x 30in IS Panel 184R
1	14in x 30in Wall Panel
2	22.3in x 18in OS Panel 106R
5	36in x 18in OS Panel 106R
6	32.6in x 18in IS Panel 96R
1	4.9in x 10.9in x 30in ISC Panel 96R
1	3.7in x 11.7in x 30in ISC Panel 96R
1	5.5in x 11.9in x 30in ISC Panel 96R
1	3.7in x 7.7in x 30in ISC Panel
1	22.9in x 30in OSC Panel 16R
2	32.6in x 8in Riser IS 96R - Top Upper
2	20.2in x 18in ISC Riser Side 96R
1	43.4in x 30in ISC Riser Side 96R
1	19.9in x 20in 6in ISC Riser Side
1	25.9in x 30in OSC Riser Side 9R
1	80.9in x 10in Riser - Bottom Upper
1	53.3in x 10in Riser OS 194R- Top Lower
1	58.5in x 10in Riser OS210R- 2nd Top Lower
2	30in x 10in Riser OS226R- Bottom Lower
2	14 1/16in x 23.3in Blockoff mitered
2	14 1/16in x 30in Blockoff
8	Parapet Brackets - 10in Wall
1	Parapet Brackets - 42in Wall
1	22" Full Wall Tie "A"- 2nd Top Rise
3	41 29/32" Wall Tie "B"- Bottom Rise
2	86 13/16" Wall Tie "C"- Bottom Wall

(A) 



1/4" BB

(B) 

1/4" B

(C) 

1/4" D

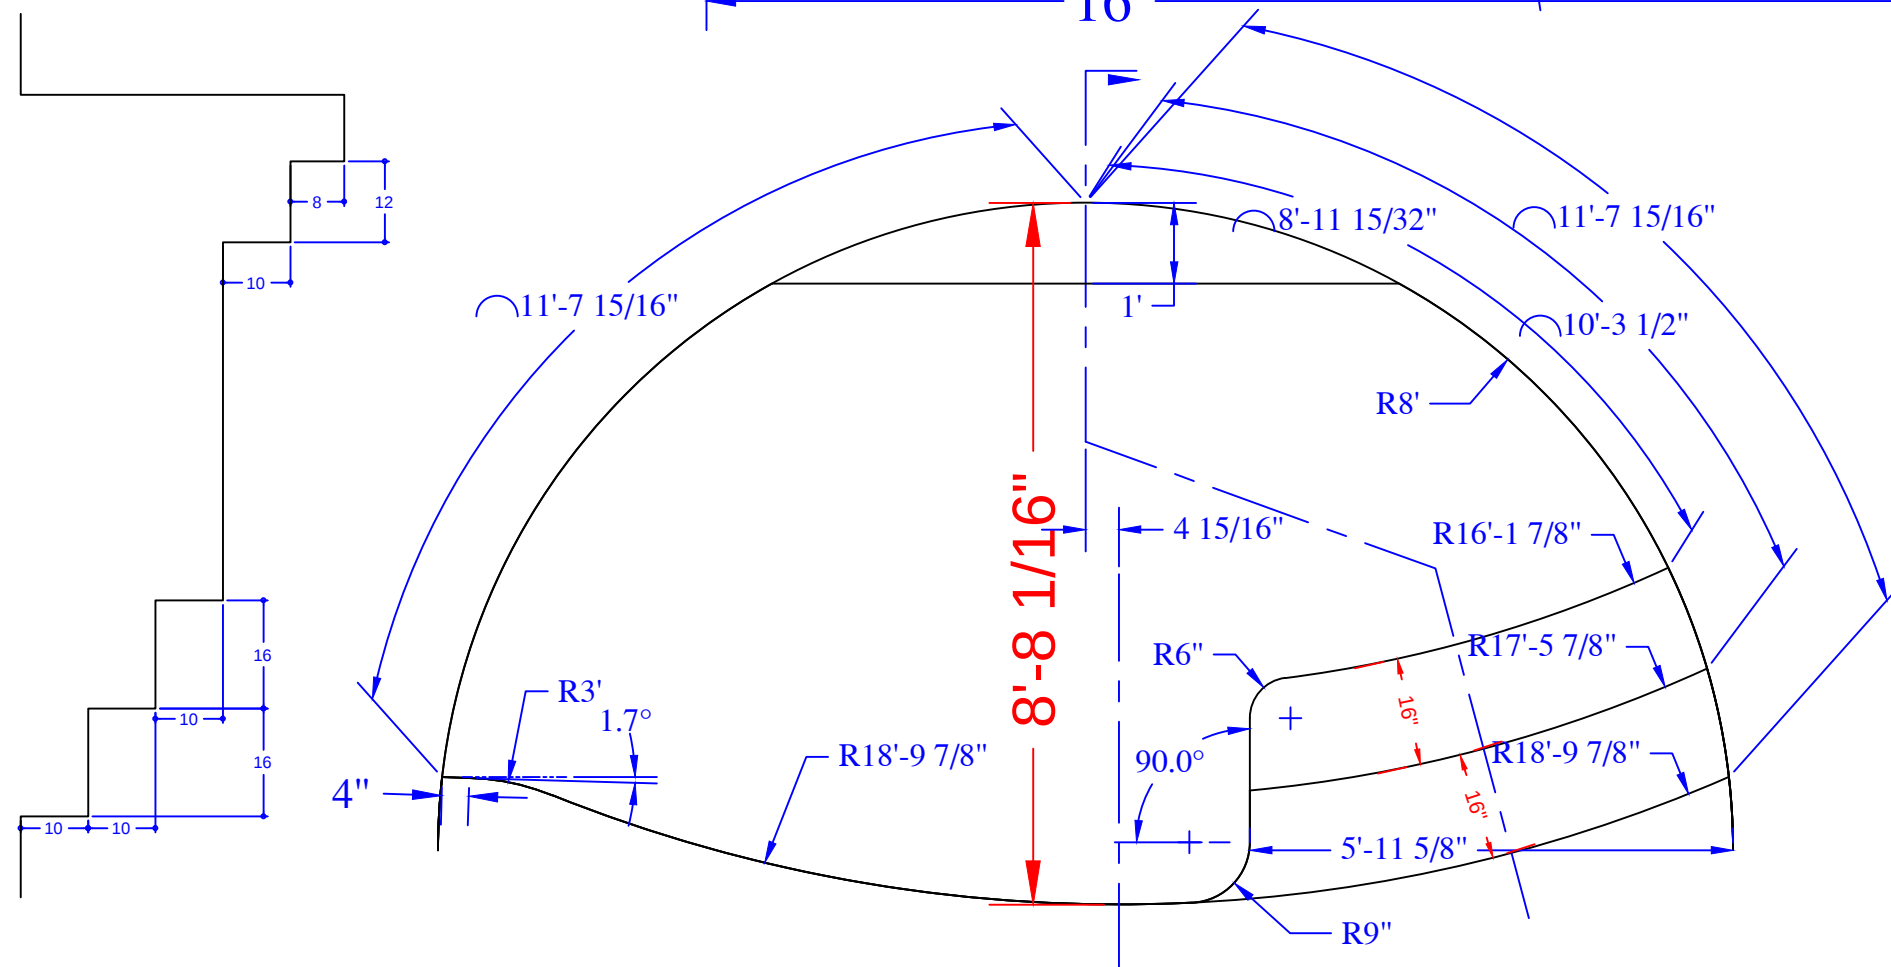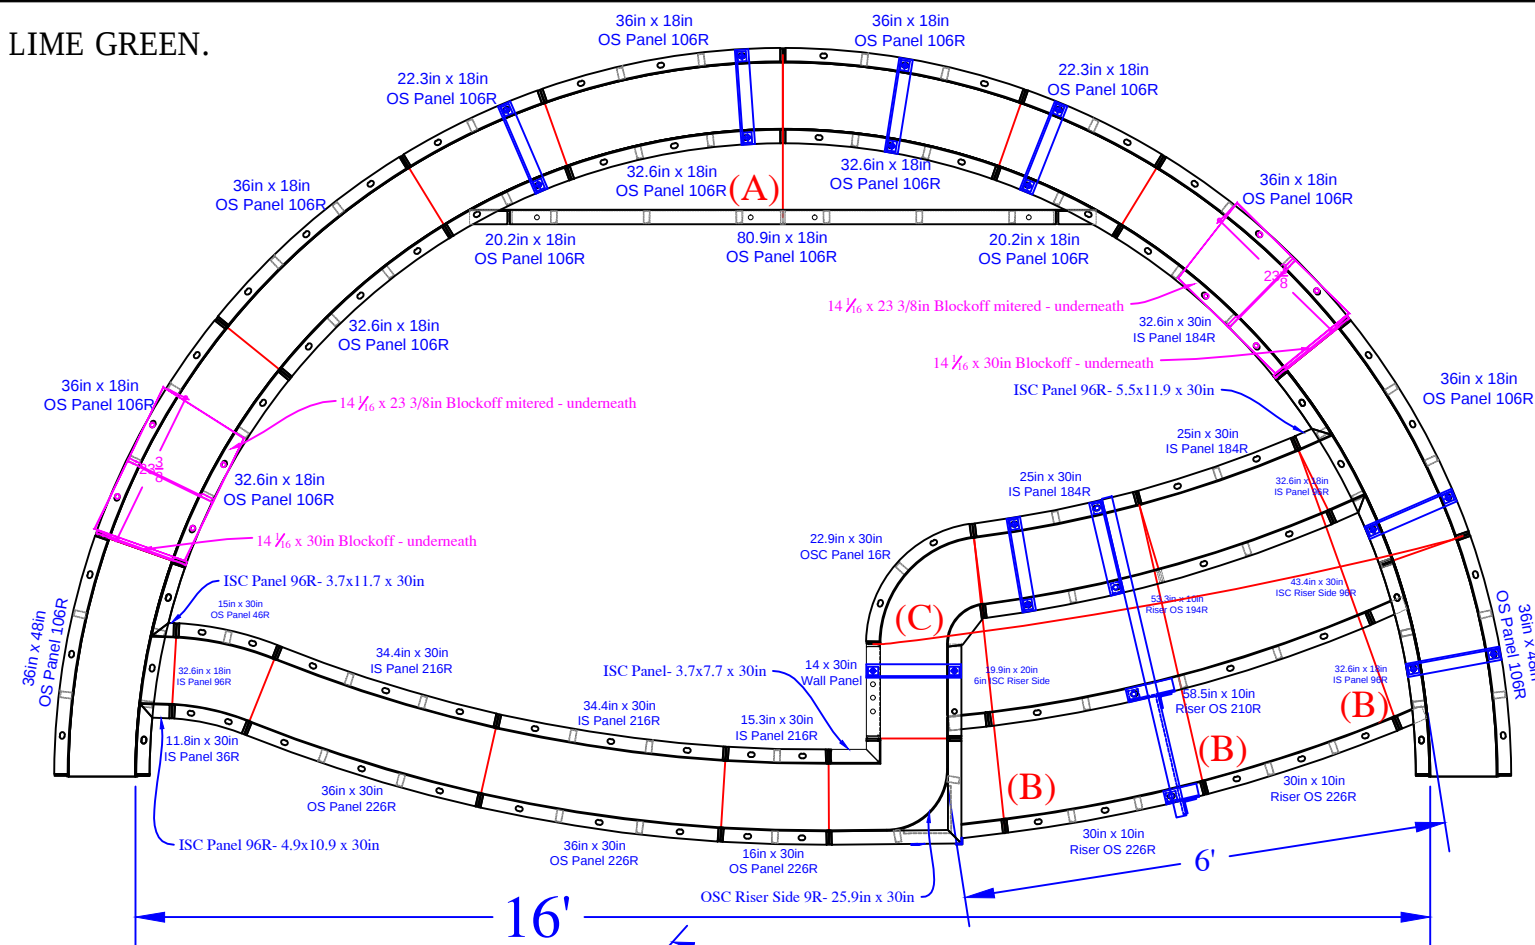

MORRIS 164 Coxs Crossing Road

Concrete Yards

- Pool Walls & Sundeck: 15.5 yards (14.5 exact)

SUN DECK DETAIL			
JOB #: 555467			
DATE: 6-22-2019			
DRAWN BY: SA			



SEASONAL WORLD
WE BUILD BACKYARDS!