

NODE POINTS

A-B = 25'-0"
A-C = 35'-2"
A-D = 32'-9"
A-E = 31' -6"
A-F = 23'-2"
A-G = 48'-4"
A-H = 40'-3"
A-I = 33'-1"
A-J = 31'-11"
A-K = 18'-4"
A-L = 16'-6"
A-M = 17'-7"

B-C = 23'-2"
B-D = 31'-9"
B-E = 36'-7"
B-F = 27'-11"
B-G = 40'-0"
B-H = 44'-2"
B-I = 43'-3"
B-J = 41'-4"
B-K = 29'-7"
B-L = 29'-5"
B-M = 14'-5"

C-D = 14'-3"
C-E = 22'-3"
C-F = 18'-10"
C-G = 16'-10"
C-H = 26'-5"
C-I = 31'-0"
C-J = 29'-1"
C-K = 25'-3"
C-L = 26'-8"
C-M = 17'-10"


D-E = 8'-4"
D-F = 9'-11"
D-G = 16'-10"
D-H = 12'-10"
D-I = 17'-2"
D-J = 15'-3"
D-K = 16'-8"
D-L = 18'-7"
D-M = 19'-10"

E-F = 9'-4"
E-G = 23'-4"
E-H = 8'-10"
E-I = 8'-10"
E-J = 7'-0"
E-K = 13'-5"
E-L = 15'-4"
E-M = 22'-11"

F-G = 26'-7"
F-H = 18'-0"
F-I = 15'-4"
F-J = 13'-5"
F-K = 7'-0"
F-L = 8'-10"
F-M = 13'-10"

RADII MEASUREMENTS

C = 8' RADIUS
D = 8' RADIUS
E = 4' RADIUS
F = 4 RADIUS
G = 8'-10" RADIUS
H = 4'-10" RADIUS
I = 4'-10" RADIUS
J = 2'-10" RADIUS
K = 2'-10" RADIUS
L = 4'-10" RADIUS
M = 9'-10" RADIUS

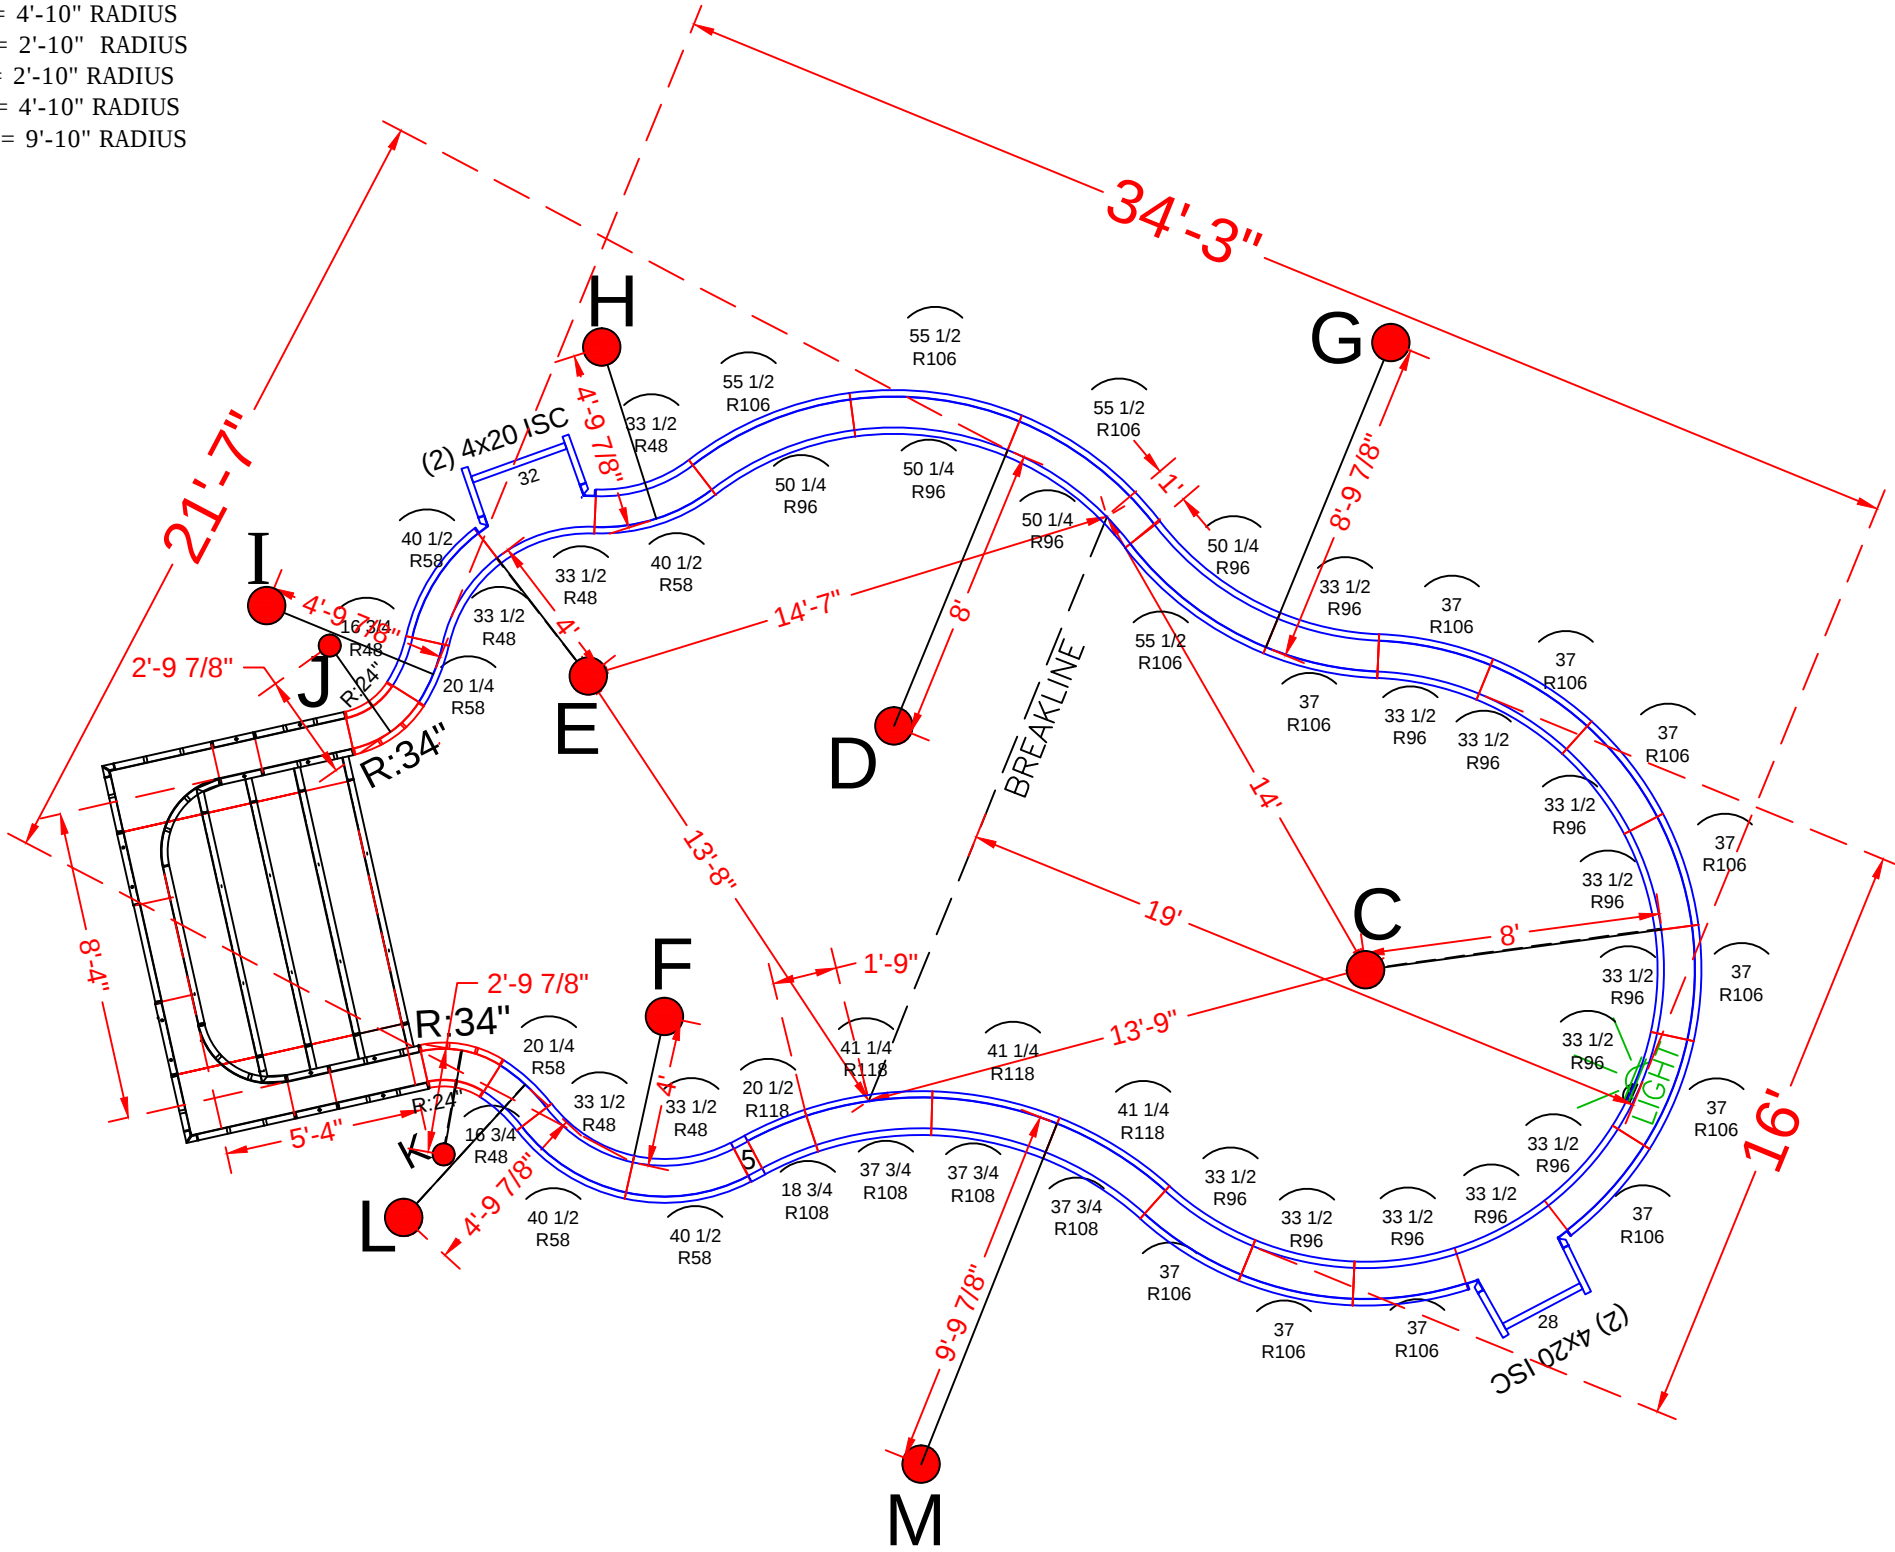

POOL PANEL DESCRIPTIONS

QTY.	DESCRIPTION
1	8'-4" x 5'-4" x 48" Step Assembly w/ 2' Radius
4	4" x 20" x 48" Adj Offset Hinged ISC (Pilaster)
	Straight Panels
2	5" x 48" Straight
1	28" x 48" Straight
1	32" x 48" Straight
	Radius Panels
2	18 1/4 x 48" - 24" Radius 45° Corner
2	26 x 48" - 34" Radius 45° Corner
2	16 3/4" x 48" 48" Radius Panel
2	20 1/4" x 48" 58" Radius Panel
5	33 1/2" x 48" 48" Radius Panel
4	40 1/2" x 48" 58" Radius Panel
12	33 1/2" x 48" 96 Radius Panel
11	37" x 48" 106 Radius Panel
4	50 1/4"x 48" 96" Radius OS Panel
4	55 1/2"x 48" 106" Radius IS Panel
1	18 3/4"x 48" 108" Radius OS Panel
1	20 1/2"x 48" 118" Radius IS Panel
3	37 3/4"x 48" 108" Radius Panel
3	41 1/4"x 48" 118" Radius Panel

OLIVERIA - 7 Maxwell Lane
16' x 21' X 34' - 10" Concrete Wall - Freeform
w/ 5'-4" X 8'-4" Vinyl Covered Steps
Pool Perimeter = 103'
Pool Area = 574 S. F.
Approximate Pool Gallons: 20,200 Gallons

Concrete Yards
- Pool Walls & Steps: 19 yards (17.98 exact)



PANEL LAYOUT

JOB #: 555276
DATE: 8-28-2017
DRAWN BY: SA


REVISIONS




SEASONAL WORLD
WE BUILD BACKYARDS!

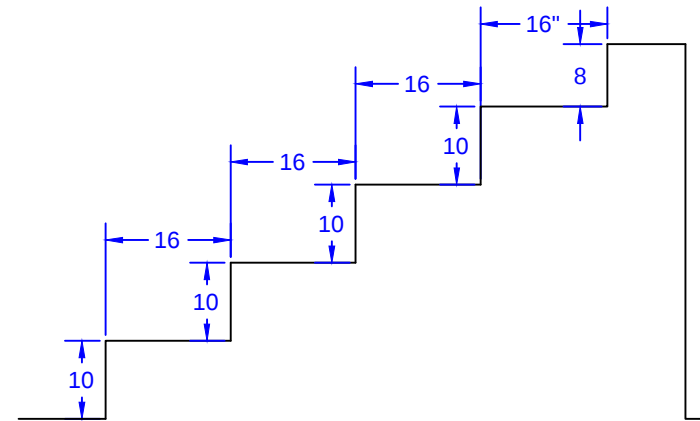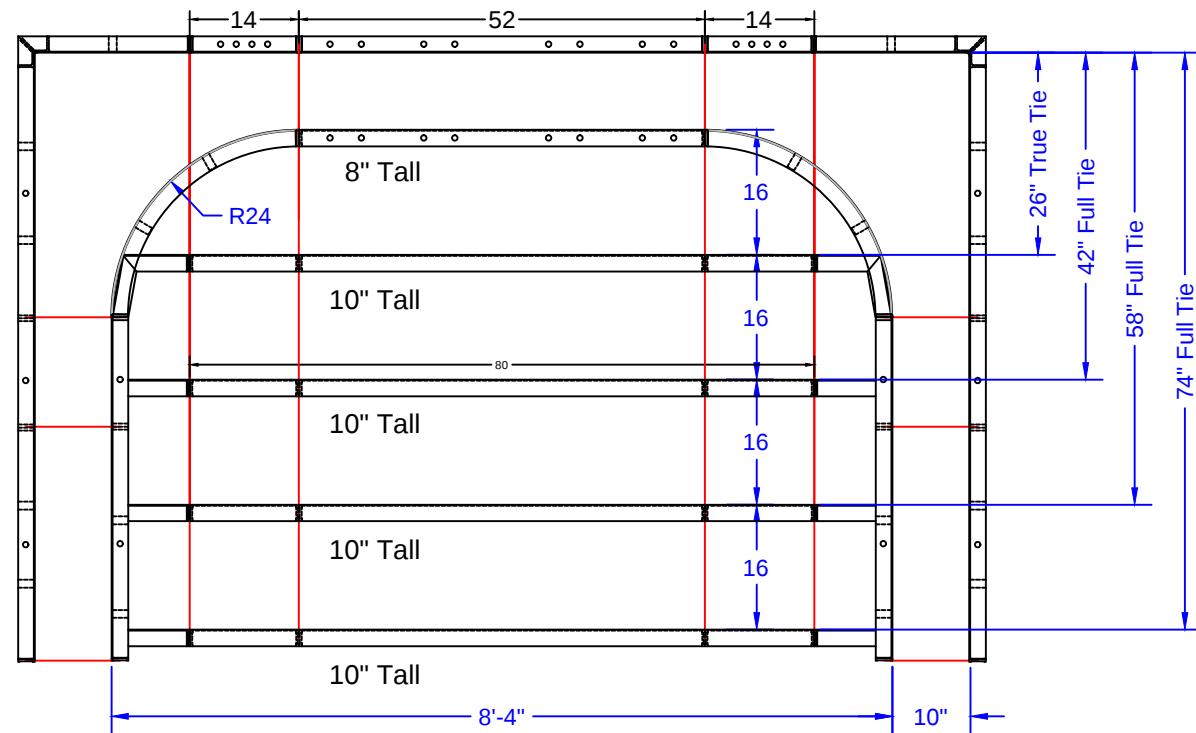

STEP TIES:

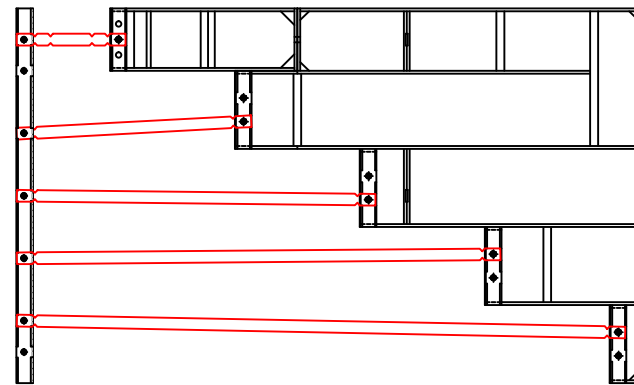

8'-4" Outside End Step - 24"R Corners

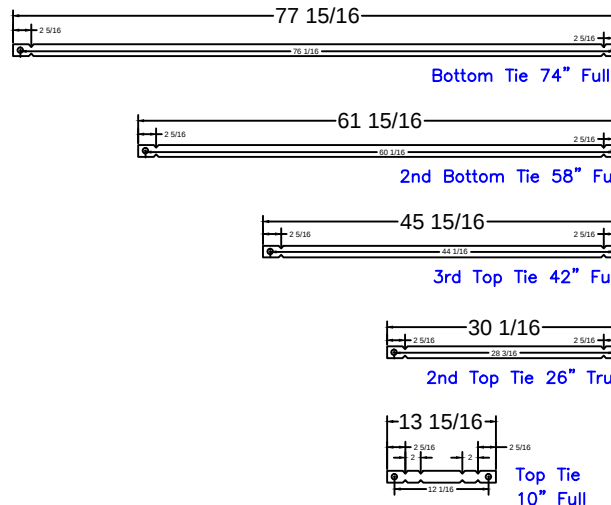

8'-4" Step
Qty(4)

Qty(2)

Qty(2)

Qty(2)

Qty(12)

OLIVERIA - 7 Maxwell Lane
16' x 21' X 34' - 10" Concrete Wall - Freeform
w/ 5'-4" X 8'-4" Vinyl Covered Steps
Pool Perimeter = 103'
Pool Area = 574 S. F.
Approximate Pool Gallons: 20,200 Gallons

Concrete Yards
- Pool Walls & Steps: 19 yards (17.98 exact)

STEP PANEL DESCRIPTIONS

PAGE	QTY.	DESCRIPTION
OES 8.1	2	20 x 78 Outside Corner x 48
OES 8.2	2	10 x 52 ISC Riser Side x 48
OES 8.3	2	38 x 8 - 24" Radius ISC Top Step Riser
OES 8.4	1	52 x 8 Top Step Riser
OES 8.5	4	80 x 10 Step Riser
OES 8.6	1	52 x 48 SA Panel
OES 8.7	2	14 x 48 SA Panel

STEP DETAIL

JOB #: 555276
DATE: 8-28-2017
SCALE: 1' = 1/2 "
DRAWN BY: SA



SEASONAL WORLD
WE BUILD BACKYARDS!