


NODE POINT MEASUREMENTS

C-D = 9'-5"	E-F = 15'-6"
C-E = 14'-5"	E-G = 14'-10"
C-F = 32'-10"	E-H = 19'-4"
C-G = 29'-2"	E-I = 24'-4"
C-H = 33'-9"	E-J = 21'-11"
C-I = 38'-4"	E-K = 24'-0"
C-J = 32'-10"	E-L = 19'-10"
C-K = 24'-8"	E-M = 15'-3"
C-L = 18'-10"	F-G = 16'-1"
C-M = 28'-10"	F-H = 17'-0"
D-E = 16'-8"	F-I = 16'-9"
D-F = 21'-10"	F-J = 6'-11"
D-G = 30'-5"	F-K = 16'-10"
D-H = 34'-2"	F-L = 35'-3"
D-I = 37'-1"	F-M = 21'-2"
D-J = 28'-5"	G-H = 5'-0"
D-K = 15'-10"	G-I = 11'-9"
D-L = 27'-10"	G-J = 18'-3"
D-M = 31'-11"	G-K = 31'-11"
	G-L = 28'-9"
	G-M = 6'-0"
	H-I = 7'-4"
	H-J = 17'-3"
	H-K = 33'-9"
	H-L = 33'-7"
	H-M = 9'-9"
	I-J = 14'-0"
	I-K = 33'-5"
	I-L = 40'-5"
	I-M = 17'-1"
	J-K = 20'-6"
	J-L = 41'-5"
	J-M = 24'-2"
	K-L = 41'-2"
	K-M = 36'-0"
	L-M = 24'-8"

RADI MEASUREMENTS

C = 9' R
D = 4' R
E = 10' R
F = 4' R
G = 9' R
H = 4' R
I = 2' 10" R
J = 2'-10" R
K= 11'-10"R
L = 9'-10" R
M = 4'-6" R

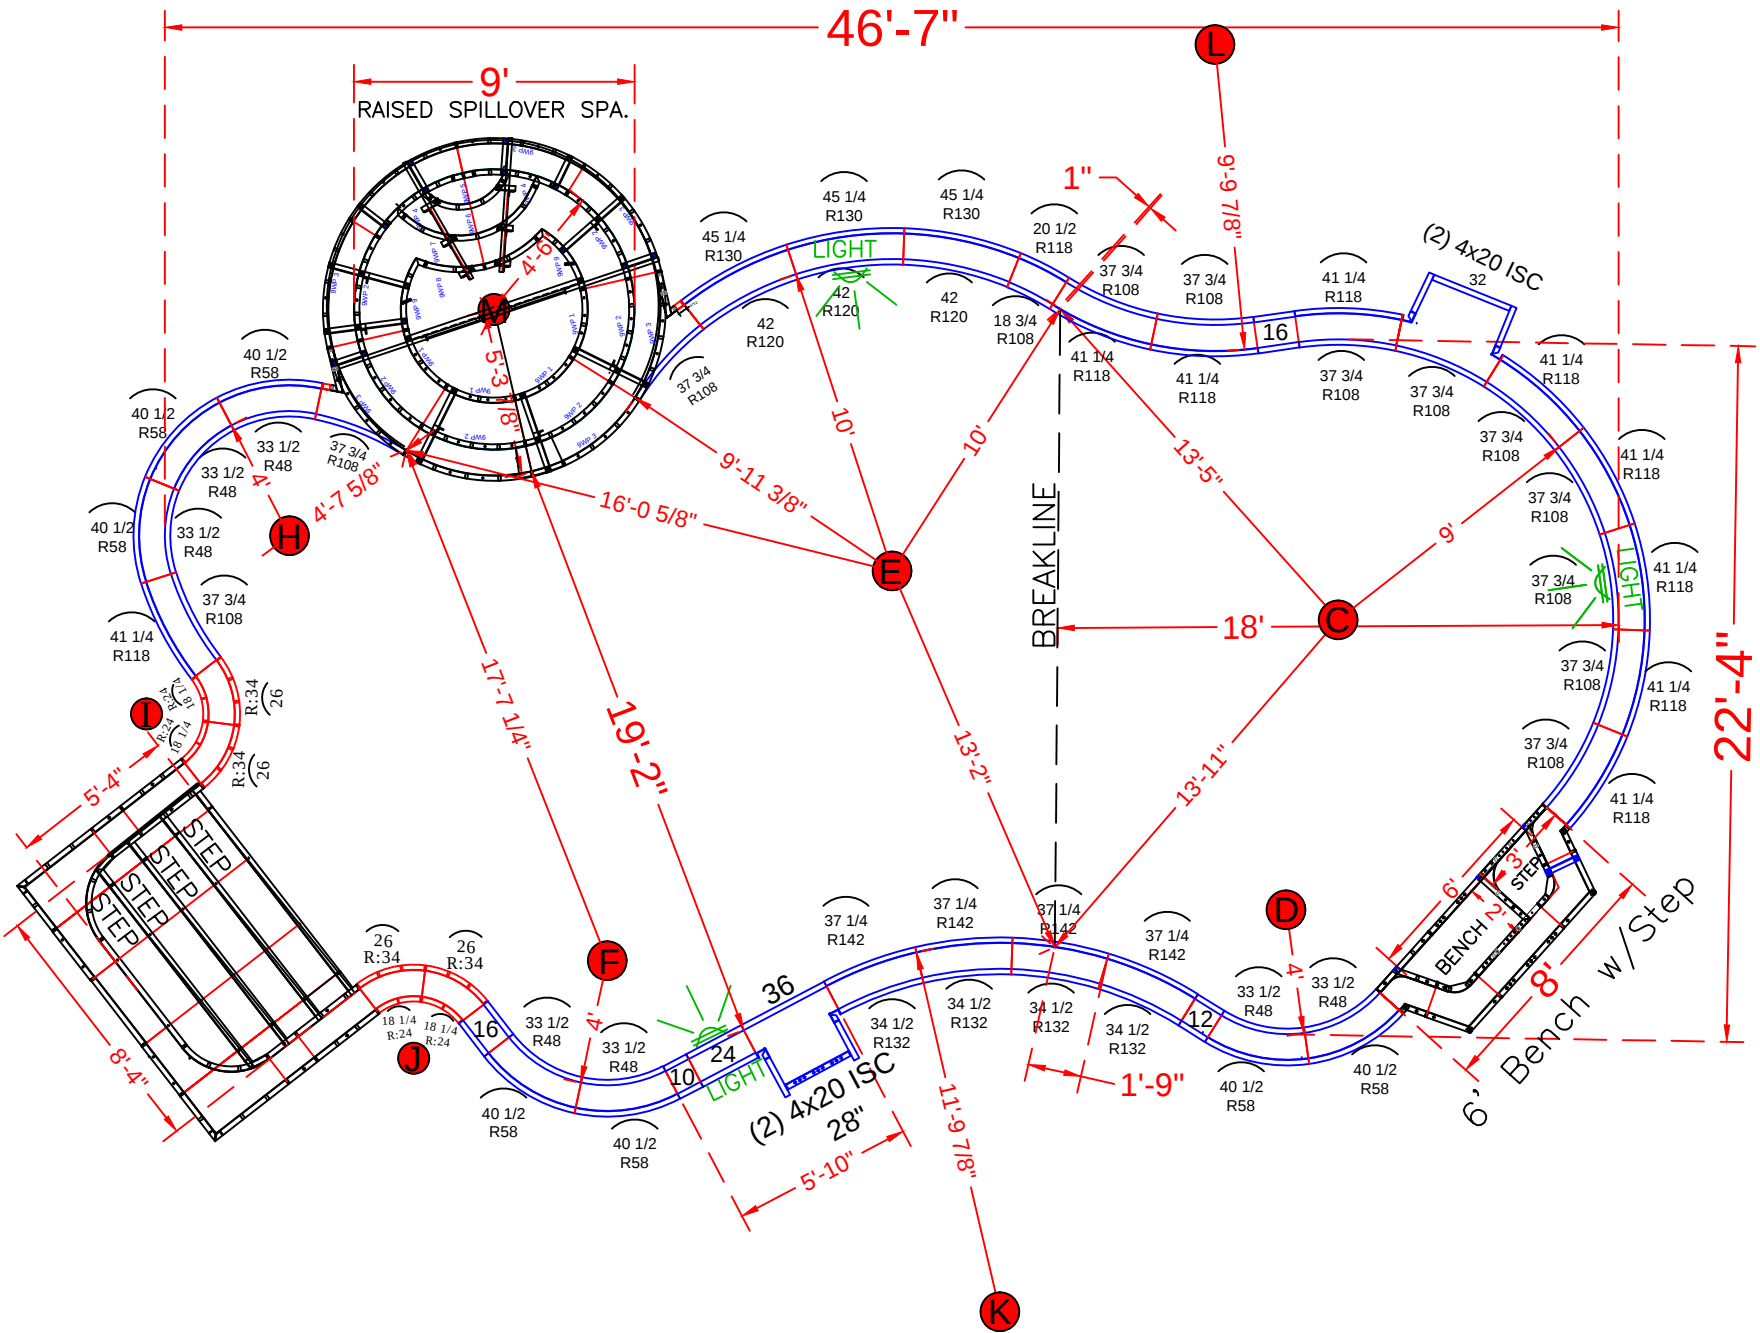

NOTE: SEE CONSTRUCTION PLANS FOR POOL LOCATION AND A-B LOCATION

POOL PANEL DESCRIPTIONS

See Detail Page }
See Detail Page }
See Detail Page }

Skimmer Sides }

QTY.	DESCRIPTION
1	8'-4" x 5'-4" x 48" Step Assembly w/2' Radius
1	9' Round Spa Assembly (Raised 1')
1	6' Straight Bench Assembly w/ Step Out
4	4" x 20" x 48" Adj Offset Hinged ISC (Pilaster)
	Straight Panels
2	10" x 48" Panel
2	12" x 48" Panel
4	16" x 48" Panel
2	24" x 48" Panel
1	28" x 48" Panel
1	32" x 48" Panel
1	36" x 48" Panel
	Radius Panels
4	18 1/4 x 48" - 24" Radius 45°
4	26 x 48" - 34" Radius 45°
7	33 1/2" x 48" - 48" Radius Panel
7	40 1/2" x 48" - 58" Radius Panel
1	18 3/4" x 48" - 108" Radius Panel
1	20 1/2" x 48" - 118" Radius Panel
12	37 3/4" x 48" - 108" Radius Panel
9	41 1/4" x 48" - 118" Radius Panel
3	42" x 48" - 120" Radius Panel
3	45 1/4" x 48" - 130" Radius Panel
4	34 1/2" x 48" - 132" Radius Panel
4	37 1/4" x 48" - 142" Radius Panel

PITCHMONI- 4 Aston Court

22' x 46' - 10" Concrete Wall - Freeform
w/ 8'-4" x 5'-4" Vinyl Covered Steps
w / 9' Round Concrete Spa.
Pool Perimeter = 135' Pool Area = 936 S. F.
Approximate Pool Gallons: 27,000 Gallons
9' Round Concrete Spillover Spa
Spa Perimeter = 28' Spa Area = 64 S.F.
Approximate Pool Gallons: 1,000 Gallons

Concrete Yards

- Pool Walls, Spa, & Steps: 33 yards (32.1) exact



PANEL LAYOUT

JOB #: 181525
DATE: 12-31-2018
DRAWN BY: SA


REVISIONS




SEASONAL WORLD
WE BUILD BACKYARDS!

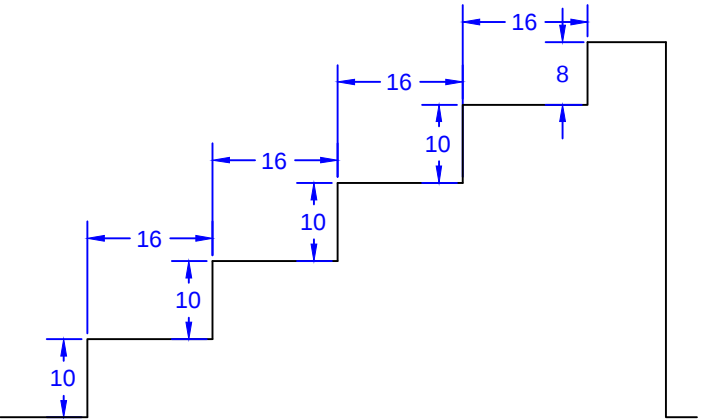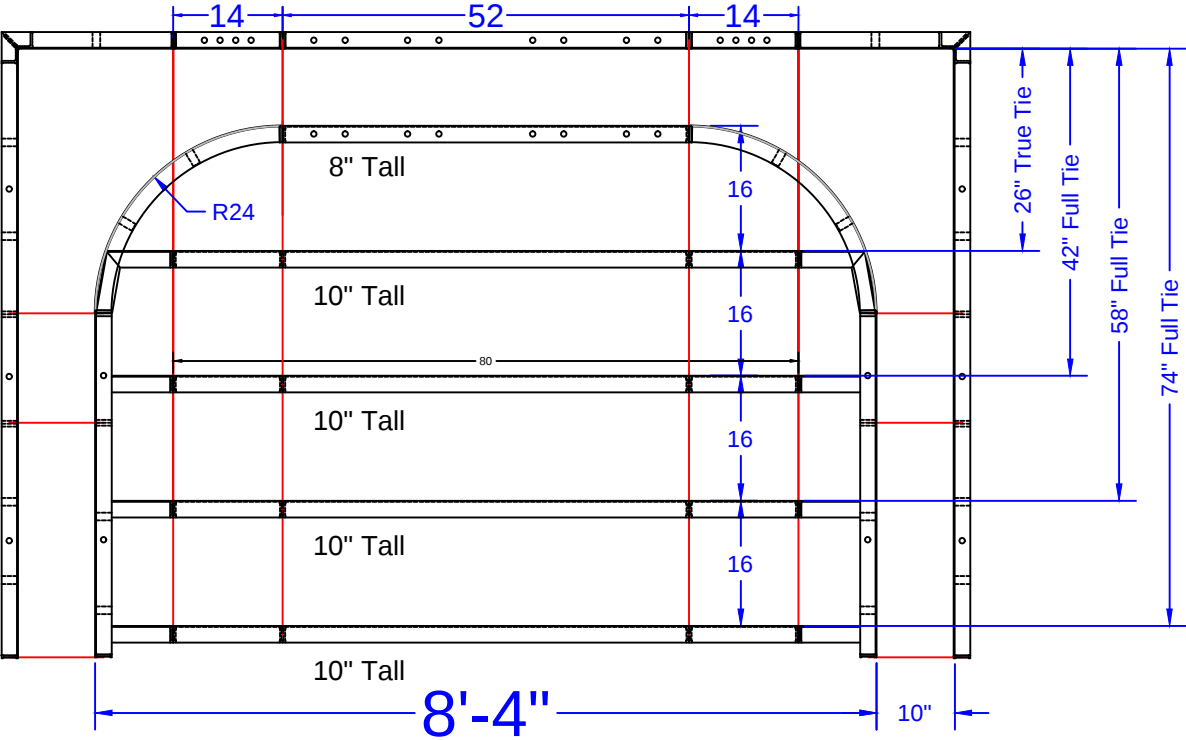

STEP TIES:

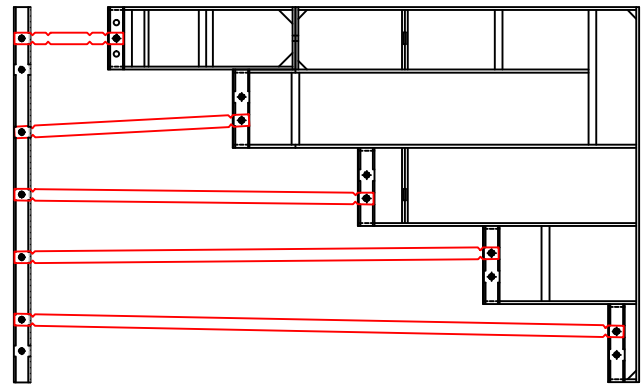

8'-4" Outside End Step - 24"R Corners

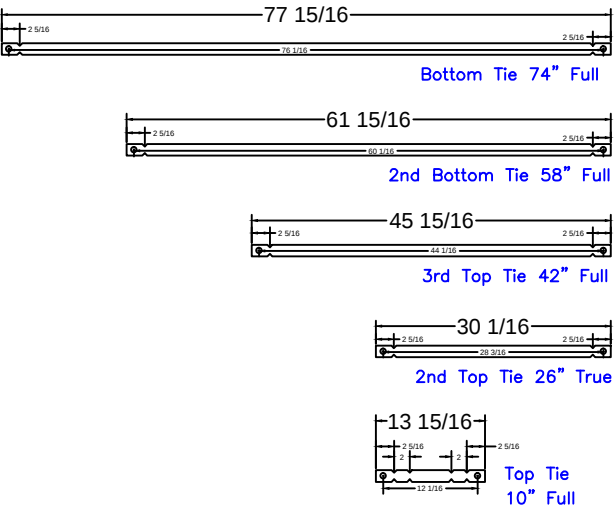

8'-4" Step
Qty(4)
Qty(2)
Qty(2)
Qty(2)
Qty(12)

PITCHMONI- 4 Aston Court
22' x 46' - 10" Concrete Wall - Freeform
w/ 8'-4" x 5'-4" Vinyl Covered Steps
w / 9' Round Concrete Spa.
Pool Perimeter = 135' Pool Area = 936 S. F.
Approximate Pool Gallons: 27,000 Gallons
9' Round Concrete Spillover Spa
Spa Perimeter = 28' Spa Area = 64 S.F.
Approximate Pool Gallons: 1,000 Gallons

Concrete Yards
- Pool Walls, Spa, & Steps: 33 yards (32.1) exact




STEP PANEL DESCRIPTIONS

PAGE	QTY.	DESCRIPTION
OES 8.1	2	20 x 78 Outside Corner x 48
OES 8.2	2	10 x 52 ISC Riser Side x 48
OES 8.3	2	38 x 8 - 24" Radius ISC Top Step Riser
OES 8.4	1	52 x 8 Top Step Riser
OES 8.5	4	80 x 10 Step Riser
OES 8.6	1	52 x 48 SA Panel
OES 8.7	2	14 x 48 SA Panel

STEP DETAIL			
JOB #: 181525			
DATE: 12-31-2018			
DRAWN BY: SA			
SCALE: 1' = 1/8 "			




SEASONAL WORLD
WE BUILD BACKYARDS!

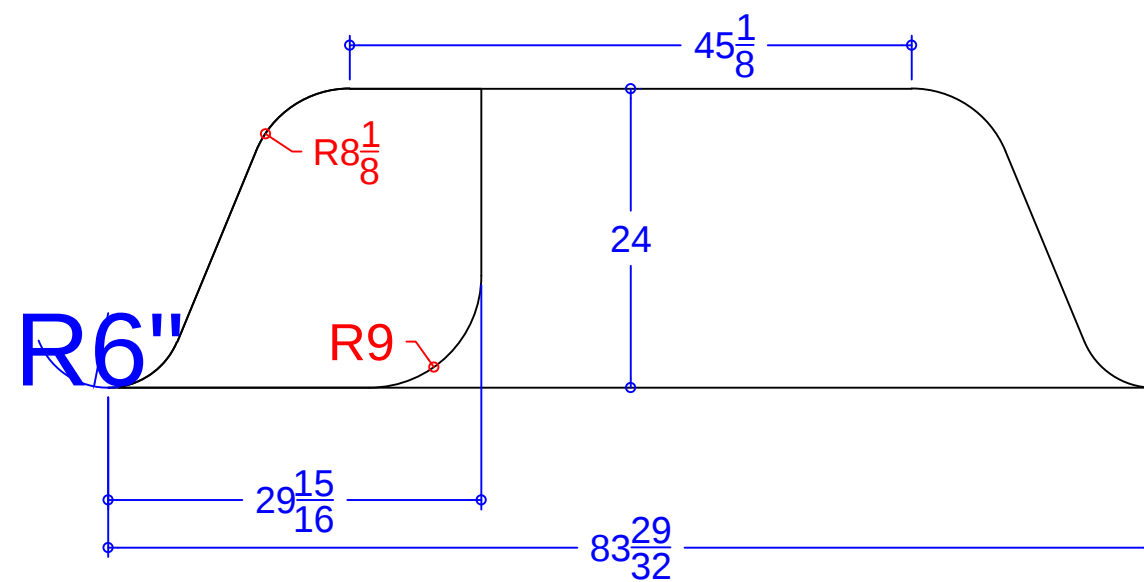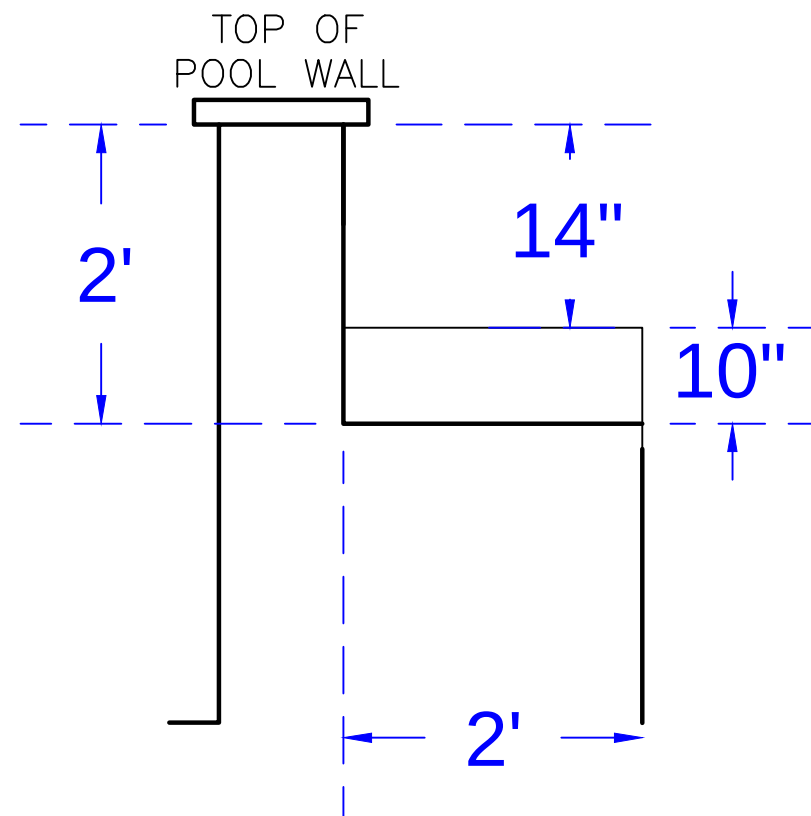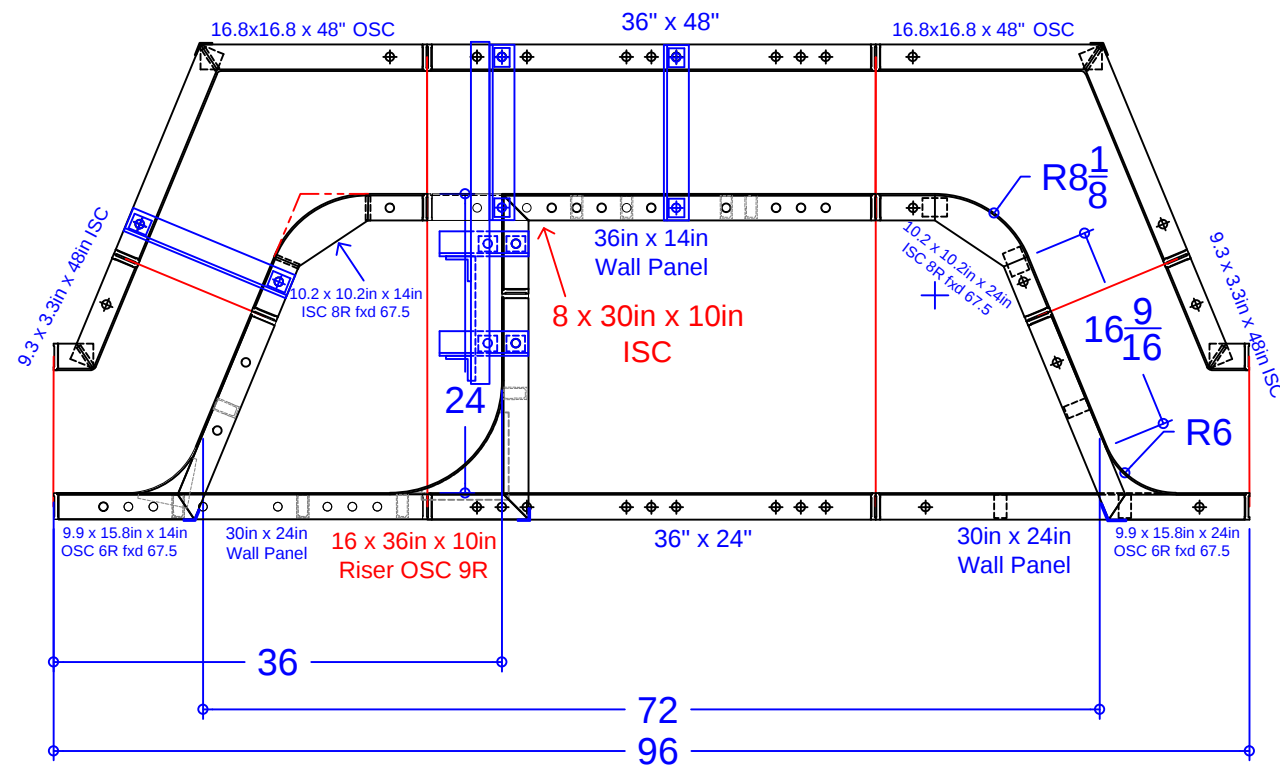

PANEL LIST - 6' STRAIGHT BENCH w/STEP

QTY.	DESCRIPTION
1	10.2 x 10.2in x 14in ISC 8R fxd 67.5°
1	10.2 x 10.2in x 24in ISC 8R fxd 67.5°
1	9.9 x 15.8in x 14in OSC 6R fxd 58.7°
1	9.9 x 15.8in x 24in OSC 6R fxd 58.7°
2	16.8 x 16.8in x 48in OSC fxd 67.5°
2	3.3 x 9.3in x 48in ISC fxd 67.5°
1	8 x 30in x 10in ISC
1	16 x 36in x 10in Riser OSC 9in Rad.
1	36in x 48in Wall Panel
1	36in x 24in Wall Panel
1	36in x 14in Wall Panel
2	30in x 24in Wall Panel
5	Parapet Bracket - 10in Wall
1	Parapet Brackets for 10.9in Step x 14
4	37 15/16" Overall -Bench Tie (A)

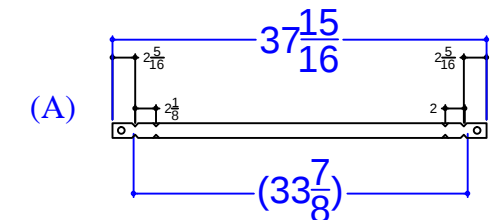

PITCHMONI- 4 Aston Court

22' x 46' - 10" Concrete Wall - Freeform
w/ 8'-4" x 5'-4" Vinyl Covered Steps
w / 9' Round Concrete Spa.
Pool Perimeter = 135' Pool Area = 936 S. F.
Approximate Pool Gallons: 27,000 Gallons
9' Round Concrete Spillover Spa
Spa Perimeter = 28' Spa Area = 64 S.F.
Approximate Pool Gallons: 1,000 Gallons

Concrete Yards



- Pool Walls, Spa, & Steps: 33 yards (32.1) exact

SWIM-OUT DETAIL

JOB #: 181525
DATE: 12-31-2018
DRAWN BY: SA



SEASONAL WORLD
WE BUILD BACKYARDS!

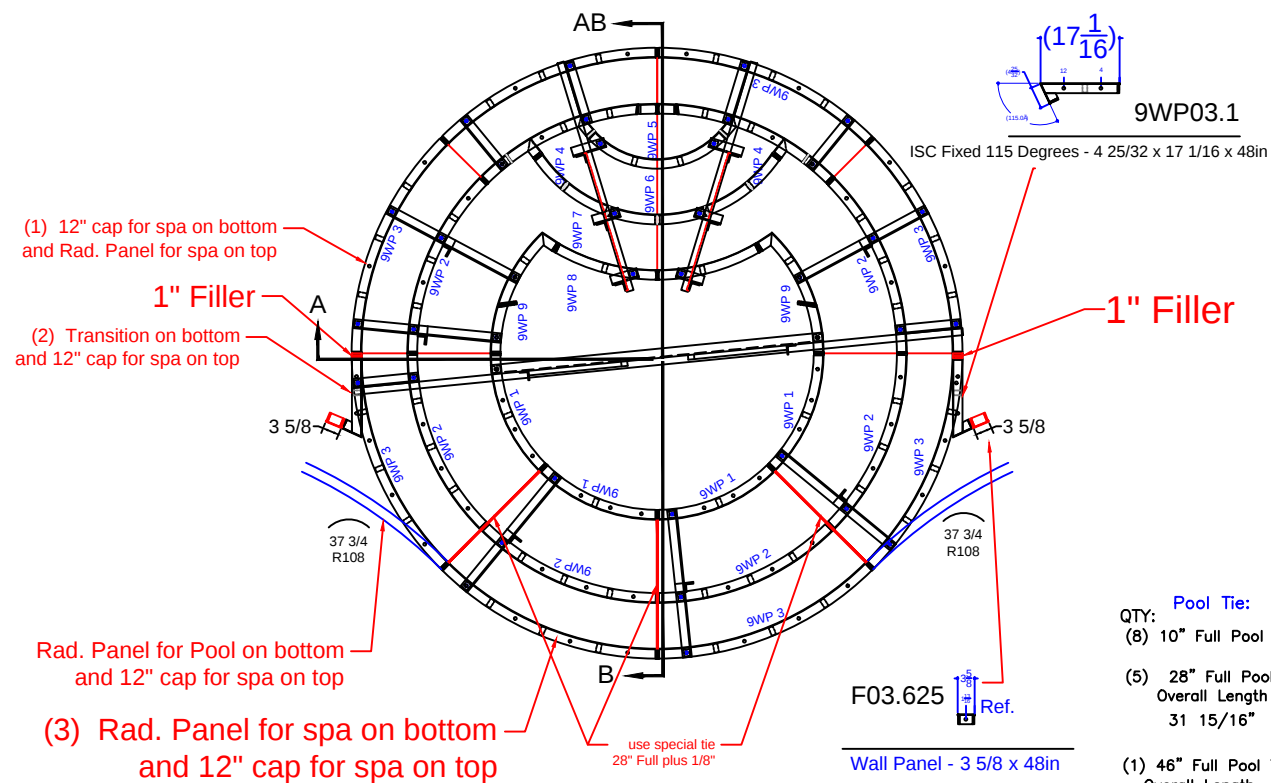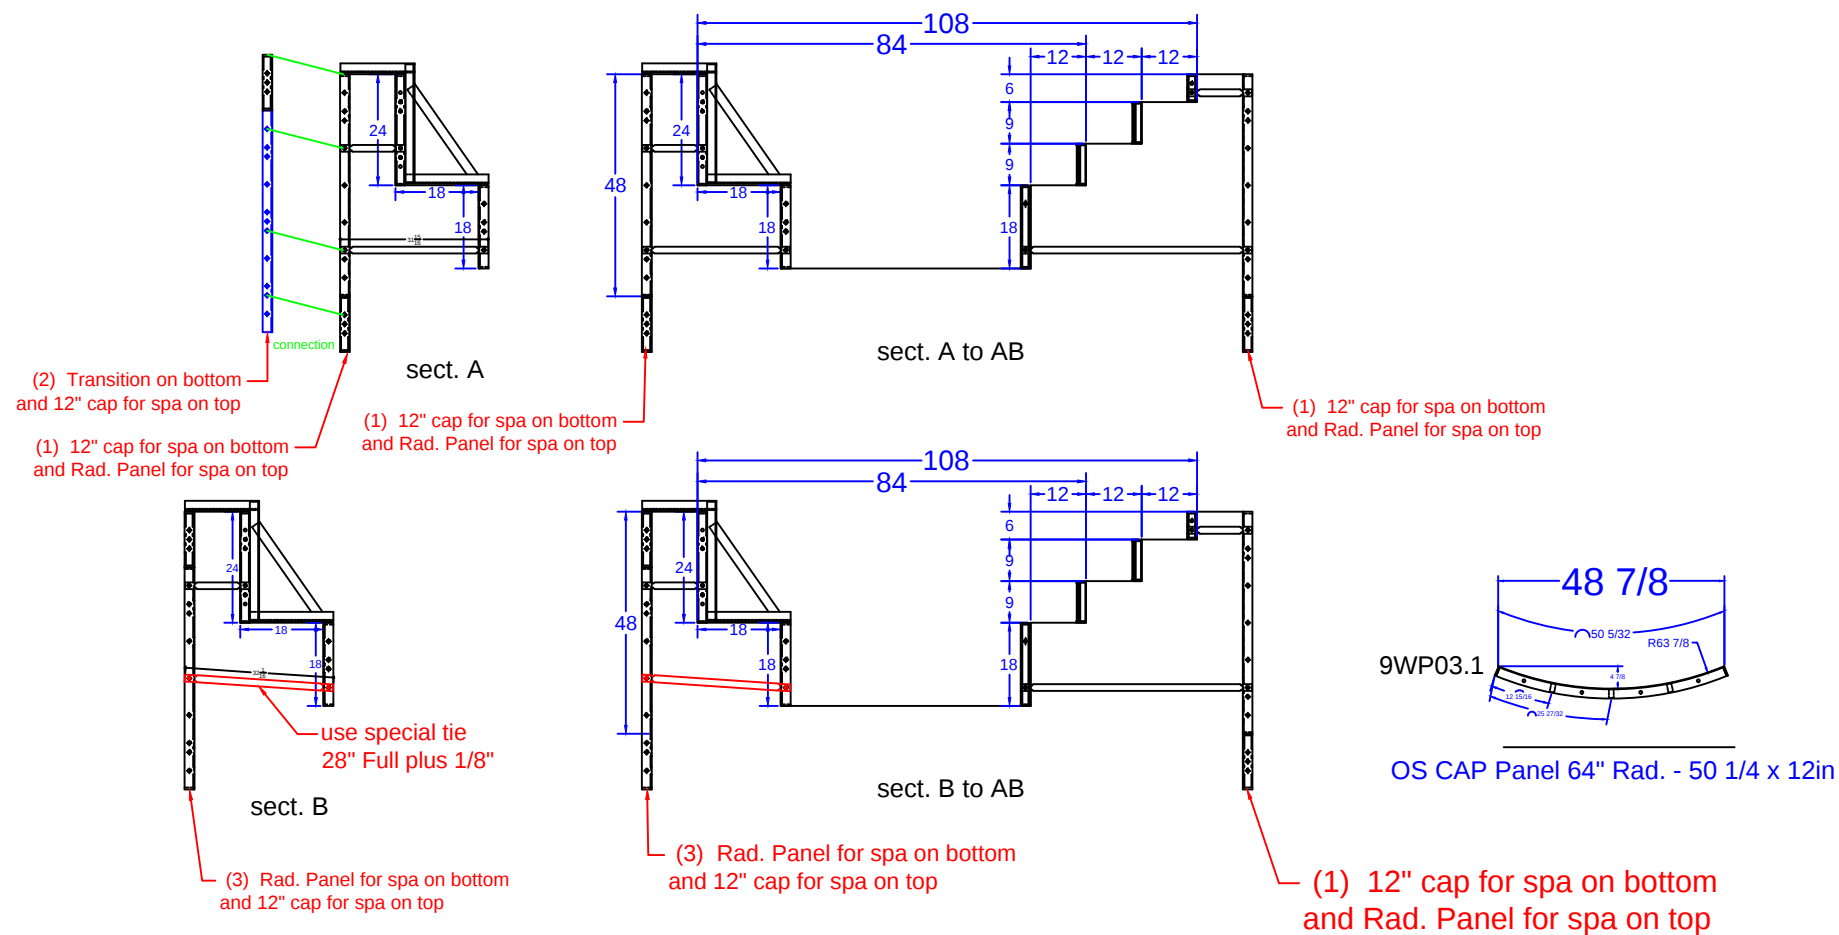

QTY.	SPA POOL ATTACHMENT PANEL DESCRIPTION
2	Wall Panel - 3.625in x 48in
2	Wall Panel - 1in x 48in
2	ISC fixed 115° - 4.875in x 17.1875in x 48in
8	OS Cap Panel 64" Rad. - 50.25in x 12in

QTY.	SPA PANEL DESCRIPTION
1	Pool Form layout
9WP 1	4 28 1/4 x 18 36" Rad. IS Panel - Bench Bottom
9WP 2	6 42 1/2 x 24 54" Rad. IS Panel - Bench Back
9WP 3	8 50 1/4 x 48 64" Rad. OS Panel
9WP 4	2 38 3/8 x 24 54" Rad. ISC Riser Side
9WP 5	1 8" x 6" IS Panel - Top Riser
9WP 6	1 30 3/4 x 9 18" Rad. OS Panel - 2nd Top Riser
9WP 7	1 59 x 9 30" Rad. OS Panel - 2nd Bottom Riser
9WP 8	1 41" x 18" 42"R OS Panel - Bottom Riser
9WP 9	2 4 1/8 x 29 3/16 x 18 36" Rad. ISC - Bench Bottom
9WP10	1 108in Major Support Bracket
9WP11	6 18" Bench Support Bracket
9WP12	2 42in Rad. Step Parapet Bracket
9WP13	2 Parapet Bracket

QTY: Pool Tie: use Blue Die set with 1/4" BB DRN

(8) 10" Full Pool Ties

(5) 28" Full Pool Tie
Overall Length 31 15/16" Settings 10.74 (2)

(1) 46" Full Pool Ties
Overall Length 49 15/16" Settings 10.04 (5)

31 15/16" 28" Full

49 15/16" 46" Full

PITCHMONI- 4 Aston Court

22' x 46' - 10" Concrete Wall - Freeform
w/ 8'-4" x 5'-4" Vinyl Covered Steps

w / 9' Round Concrete Spa.

Pool Perimeter = 135' Pool Area = 936 S. F.

Approximate Pool Gallons: 27,000 Gallons

9' Round Concrete Spillover Spa

Spa Perimeter = 28' Spa Area = 64 S.F.

Approximate Pool Gallons: 1,000 Gallons

Concrete Yards

- Pool Walls, Spa, & Steps: 33 yards (32.1) exact

SPA PANEL LAYOUT

JOB #: 181525

DATE: 1-4-2019

SCALE: 1' = 1/6 "

DRAWN BY: SA



SEASONAL WORLD
WE BUILD BACKYARDS!