

NODE POINT MEASUREMENTS

C-D = 12'-10" G-H = 1'-0"
C-E = 23'-8" G-I = 10'-10"
C-F = 23'-10" G-J = 18'-2"
C-G = 24'-10" G-K = 33'-1"
C-H = 24'-7" G-L = 20'-10"
C-I = 32'-6" H-I = 11'-9"
C-J = 25'-11" H-J = 19'-1"
C-K = 18'-10" H-K = 33'-5"
C-L = 21'-1" H-L = 19'-11"


D-E = 11'-3" I-J = 14'-10"
D-F = 13'-11" I-K = 35'-3"
D-G = 14'-8" I-L = 31'-8"
D-H = 14'-11" J-K = 21'-9"
D-I = 20'-1" J-L = 34'-10"
D-J = 13'-10" K-L = 38'-8"
D-K = 18'-10"
D-L = 22'-11"

E-F = 7'-5"
E-G = 7'-4"
E-H = 8'-3"
E-I = 8'-10"
E-J = 10'-10"
E-K = 27'-8"
E-L = 25'-11"

F-G = 1'-0"
F-H = 1'-0"
F-I = 11'-8"
F-J = 18'-3"
F-K = 32'-5"
F-L = 20'-0"

RADI MEASUREMENTS

C = 9' RADIUS
D = 8' RADIUS
E = 9' RADIUS
F = 6' RADIUS
G = 2'-10" RADIUS
H = 2'-10" RADIUS
I = 11'-10" RADIUS
J = 9'-10" RADIUS

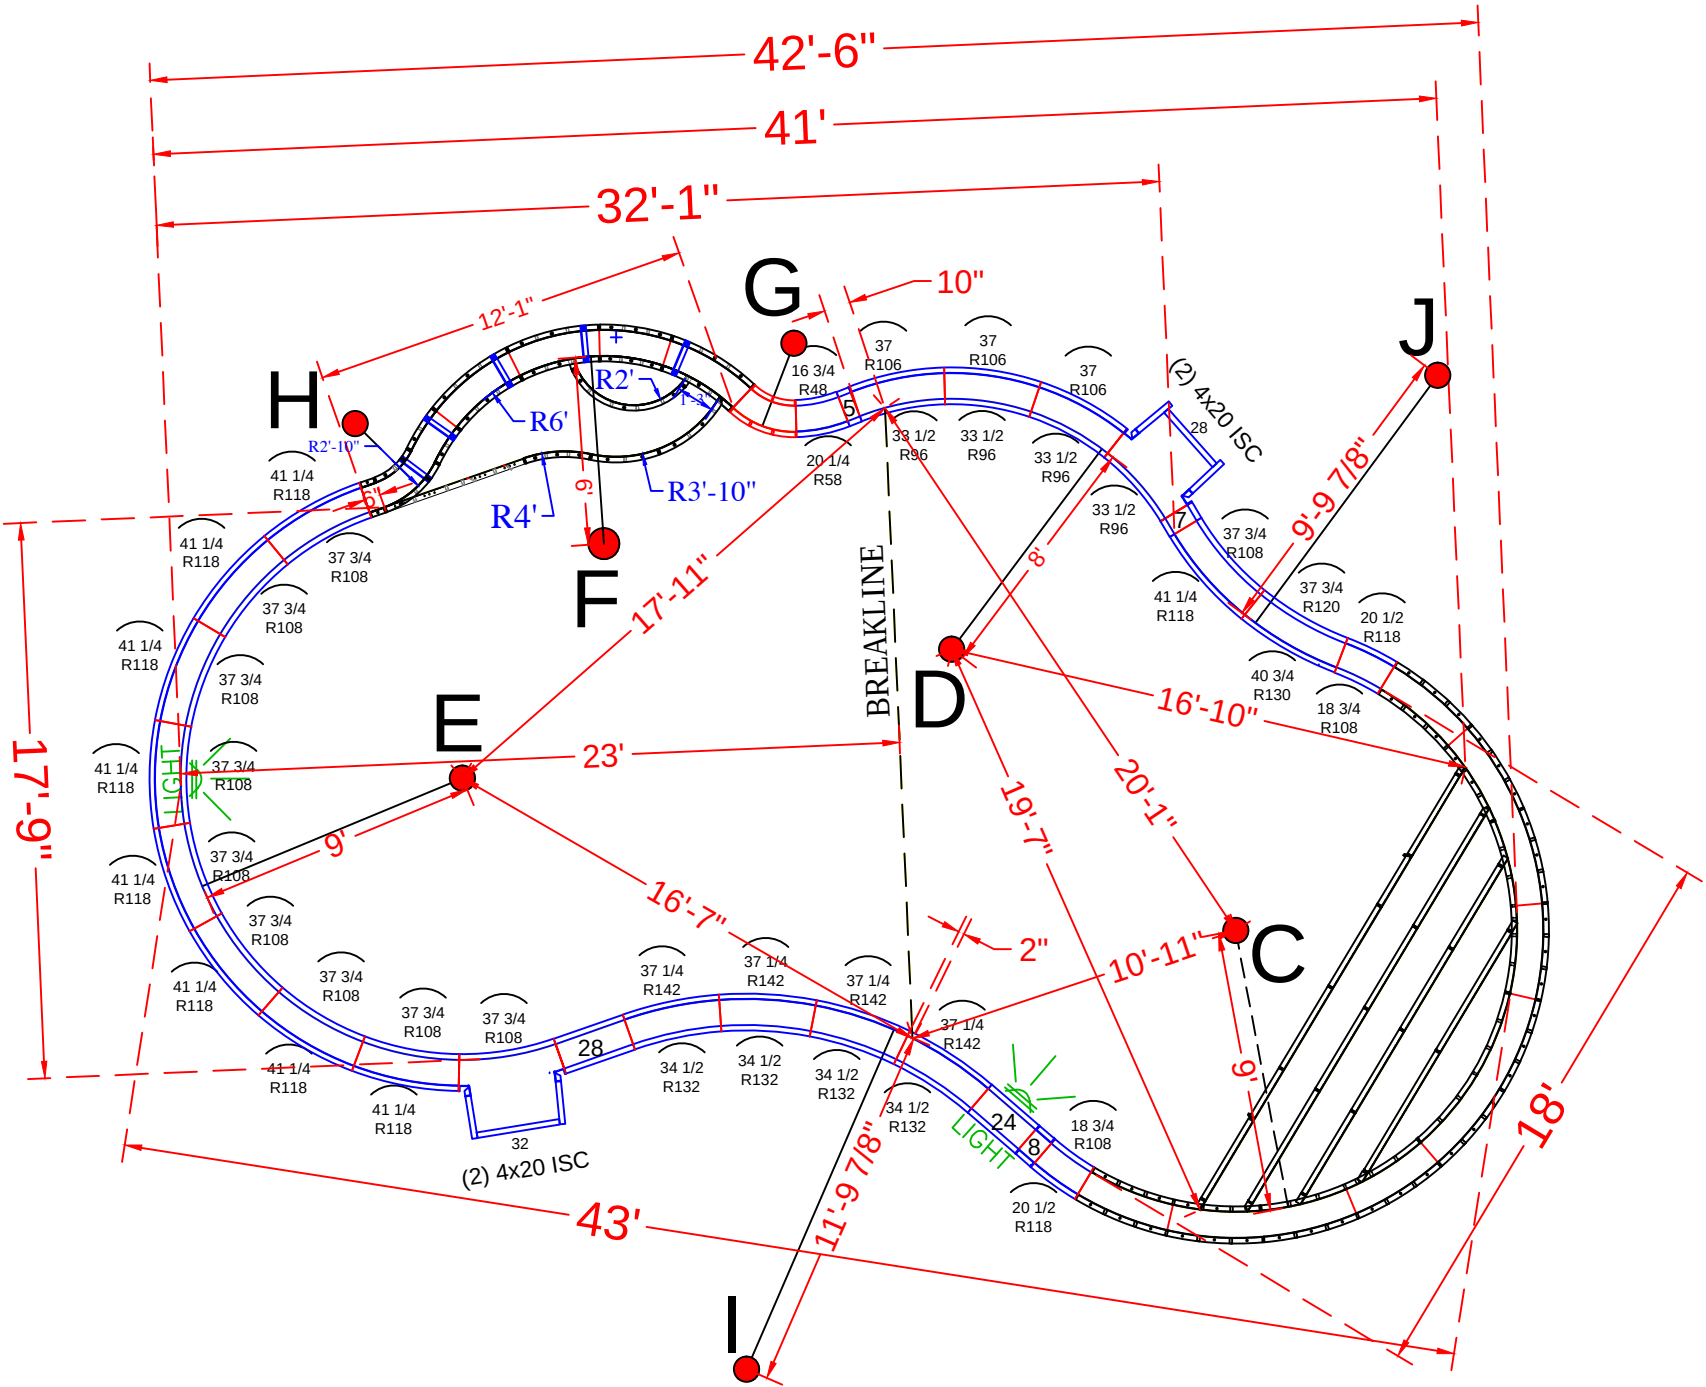

POOL PANEL DESCRIPTIONS

SEE DETAIL PAGE {
SEE DETAIL PAGE {

SKIMMER SIDES {

QTY.	DESCRIPTION
1	9' Radius Step Assembly (48")
1	Swimout Assembly (Dark Green Panels) *New
4	4" x 20" x 48" Adj Offset Hinged ISC (Pilaster)
	STRAIGHT PANELS
2	5" x 48" Straight
2	7" x 48" Straight
2	8" x 48" Straight
2	24" x 48" Straight (Light Panel)
3	28" x 48" Straight
1	32" x 48" Straight
	RADIUS PANELS
2	16 3/4" x 48" - 48" Radius Panel
2	20 1/4" x 48" - 58" Radius Panel
4	33 1/2" x 48" - 96" Radius Panel
3	37" x 48" - 106" Radius Panel
2	18 3/4" x 48" - 108" Radius Panel
2	20 1/2" x 48" - 118" Radius Panel
10	37 3/4" x 48" - 108" Radius Panel
9	41 1/4" x 48" - 118" Radius Panel
1	37 3/4" x 48" - 120" Radius Panel
1	40 3/4" x 48" - 130" Radius Panel
4	34 1/2" x 48" - 132" Radius Panel
4	37 1/4" x 48" - 142" Radius Panel

PLISZAK - 26 Covered Bridge Road
17' x 36' x 20' - 10" Concrete Wall
w/ 16' Wide Vinyl Covered Steps
10' Long Vinyl Covered Swim Out
Pool Perimeter = 111' Pool Area = 740 S.F.
Approximate Pool Gallons: 28,000 Gallons

Concrete Yards
- Pool Walls & Steps: 22 yards (21.2 exact)


PANEL LAYOUT

JOB #: 555102
DATE: 6-2-2016
DRAWN BY: SA









REVISIONS



SEASONAL WORLD
WE BUILD BACKYARDS!

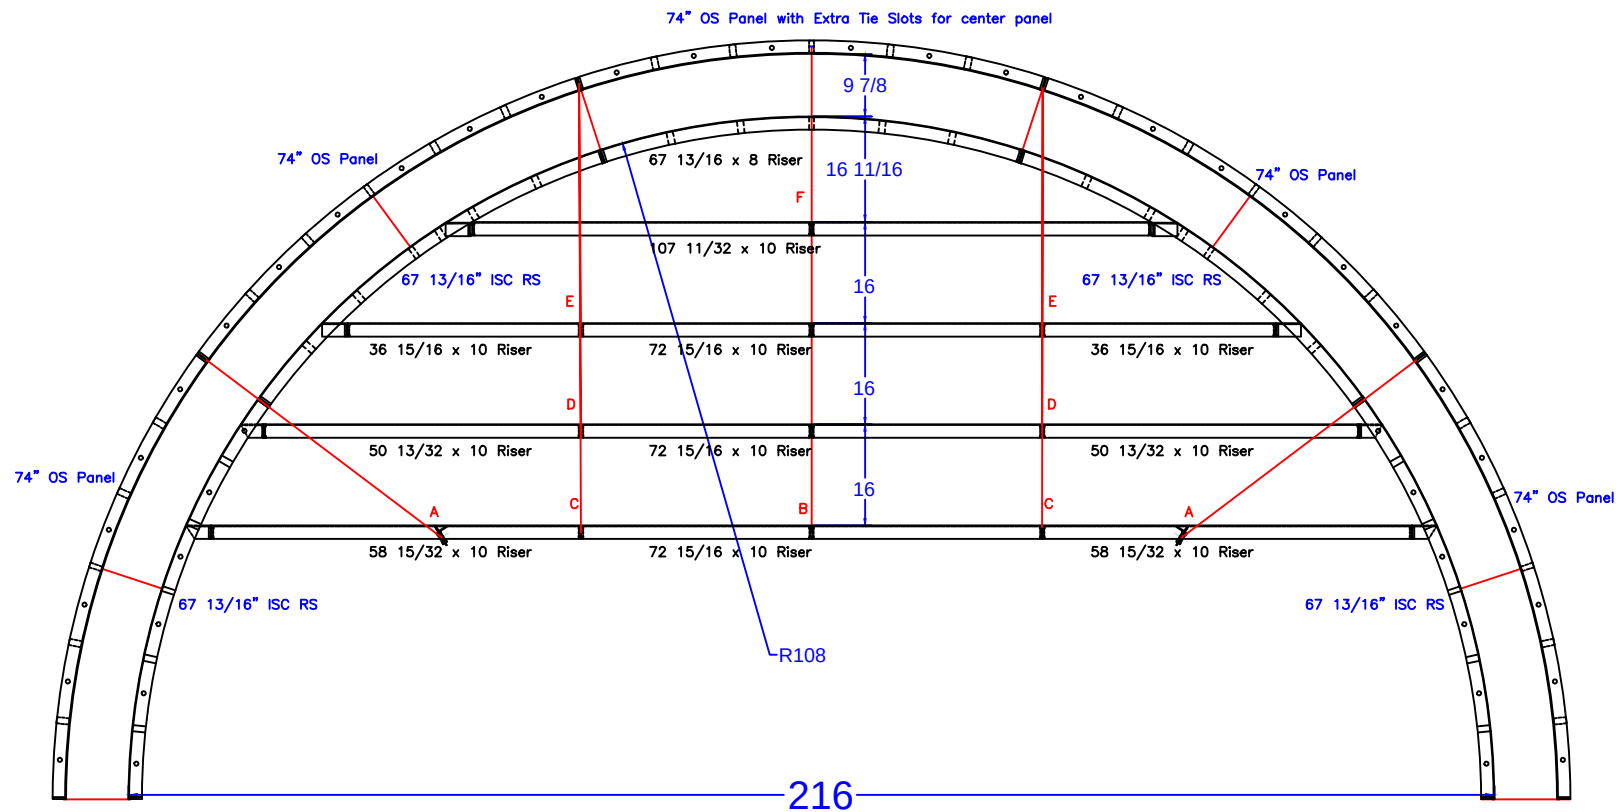





QTY.	DESCRIPTION
2	67 13/16 x 48 108R ISC Lower Riser Side
2	67 13/16 x 28 108R ISC Upper Riser Side
5	74 x 48 118R OS Panel
1	67 13/16 x 8 108R Top Riser
1	107 11/32 x 10 2nd Top Riser
3	72 15/16 x 10 Interior Riser
2	36 15/16 x 10 3rd Top Exterior Riser
2	50 13/32 x 10 4rd Top Exterior Riser
2	58 15/32 x 10 Bottom Exterior Riser

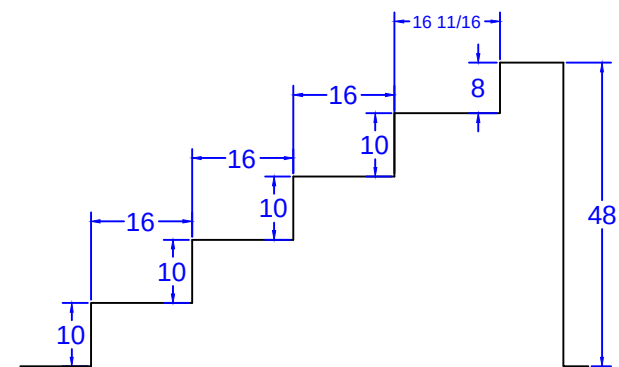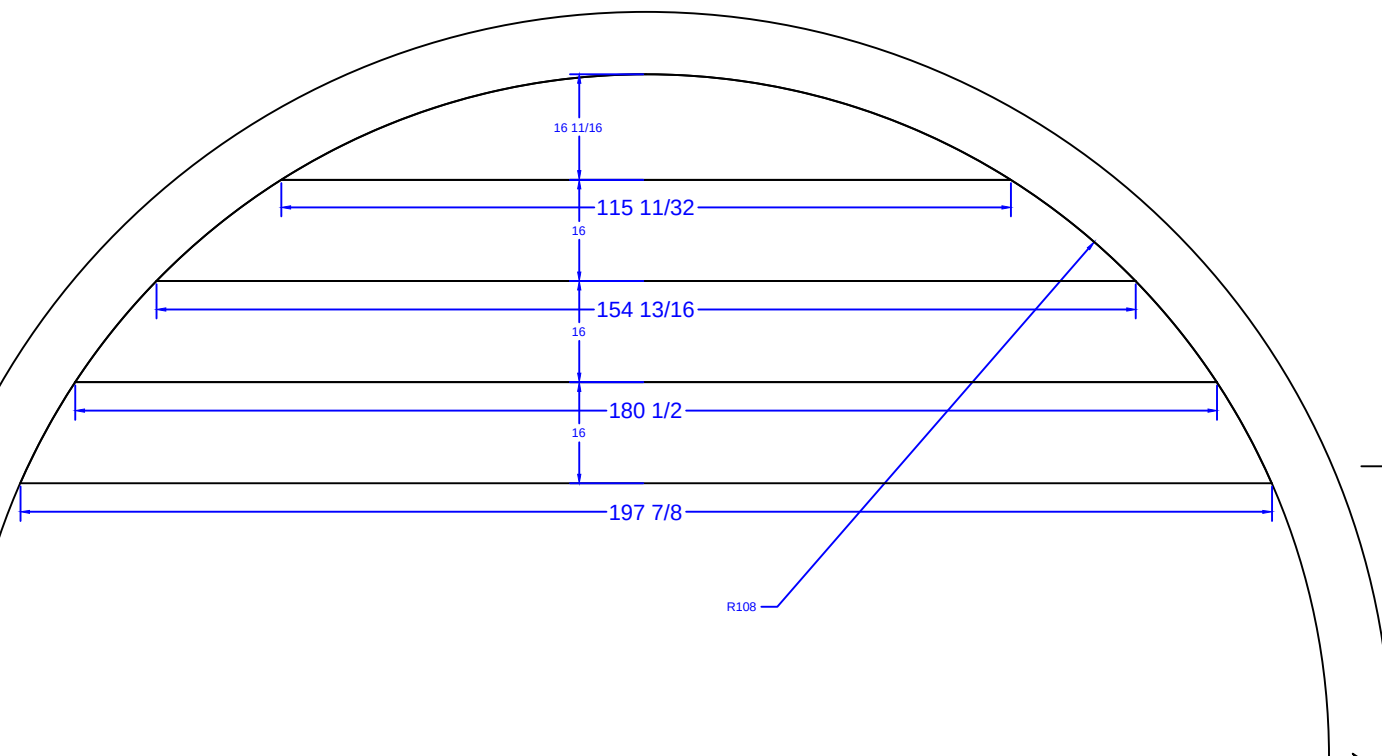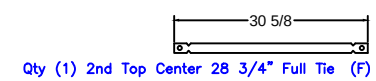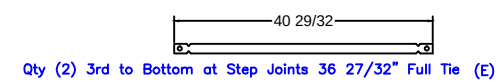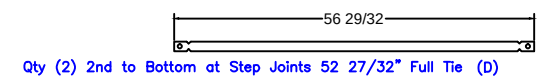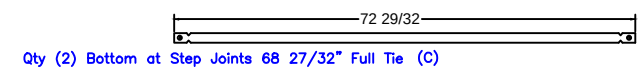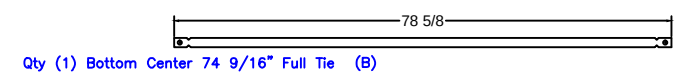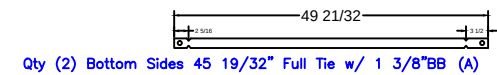

PLISZAK - 26 Covered Bridge Road
 17' x 36' x 20' - 10" Concrete Wall
 w/ 16' Wide Vinyl Covered Steps
 10' Long Vinyl Covered Swim Out
 Pool Perimeter = 111'
 Pool Area = 740 S.F.
 Pool Gallons: 28,000 Gallons
 Concrete Yards: 22 yards (21.2 exact)

STEP DETAIL			
JOB #: 555102			
DATE: 6-2-2016			
DRAWN BY: SA			



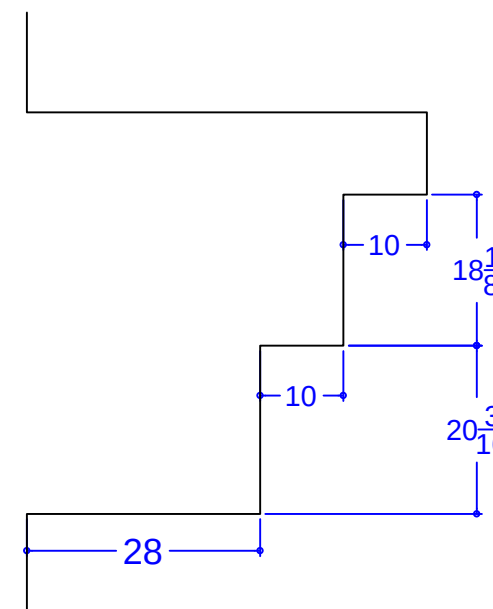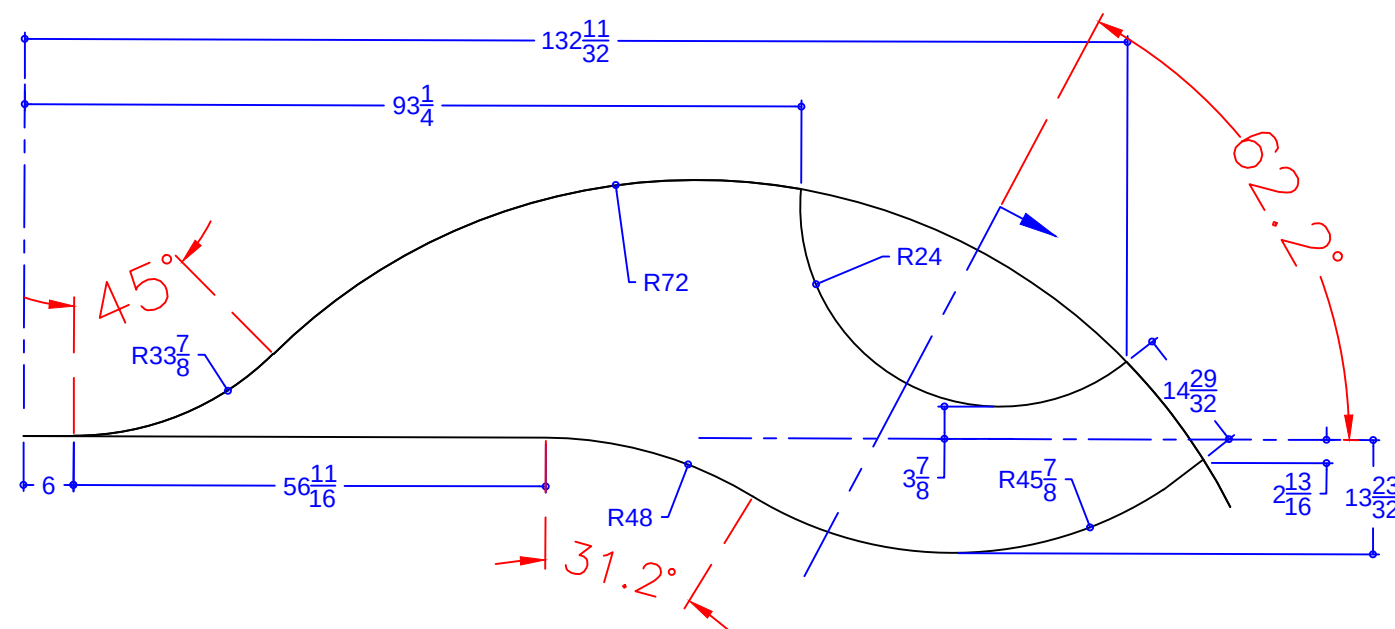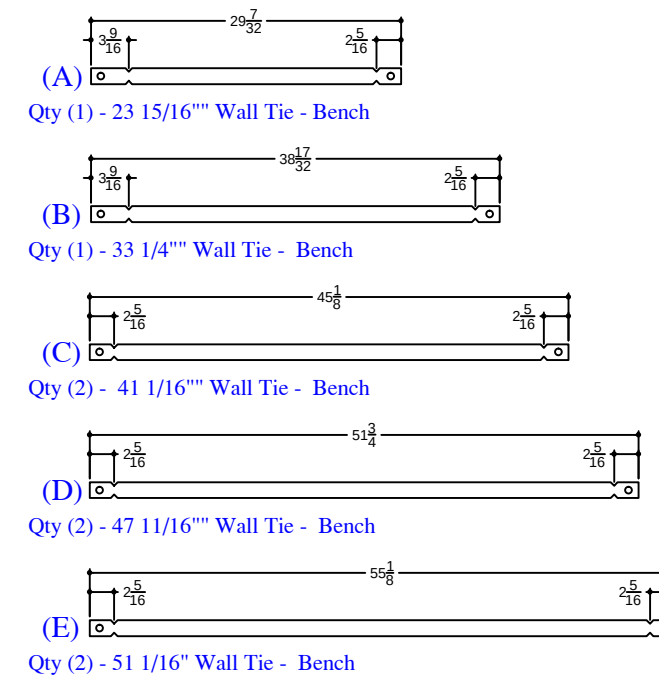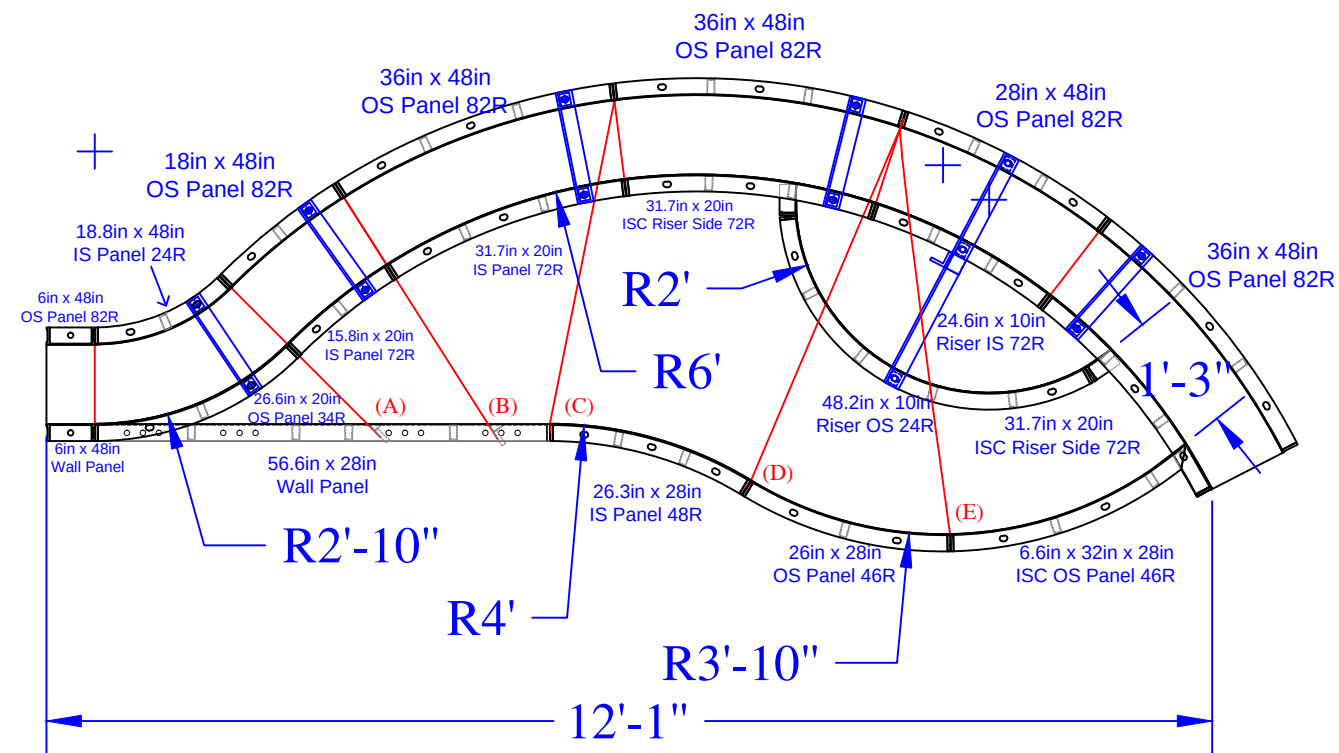

QTY	DESCRIPTION
2	6in x 48in Wall Panel
1	18in x 48in OS Panel 82R
1	28in x 48in OS Panel 82R
3	36in x 48in OS Panel 82R
1	18.8in x 48in IS Panel 24R
1	56.6in x 28in Wall Panel
1	26.3in x 28in IS Panel 48R
1	26in x 28in OS Panel 46R
1	15.8in x 20in IS Panel 72R
1	31.7in x 20in IS Panel 72R
1	26.6in x 20in OS Panel 34R
1	6.6 x 32in x 28in ISC OS Panel 46R
1	24.6in x 10in Riser IS 72R - Top
2	31.7in x 20in 4in ISC Riser Side 72R
1	48.2in x 10in Riser OS 24R - Bottom
5	Parapet Brackets for 10in Wall
1	Parapet Brackets for 18in Step
1	23 15/16" Wall Tie "A"- Bench
1	33 1/4" Wall Tie "B"- Bench
2	41 1/16" Wall Tie "C"- Bench
2	47 11/16" Wall Tie "D"- Bench
2	51 1/16" Wall Tie "E"- Bench

PLISZAK - 26 Covered Bridge Road
 17' x 36' x 20' - 10" Concrete Wall
 w/ 16' Wide Vinyl Covered Steps
 10' Long Vinyl Covered Swim Out
 Pool Perimeter = 111' Pool Area = 740 S.F.
 Approximate Pool Gallons: 28,000 Gallons

Concrete Yards
 - Pool Walls & Steps: 22 yards (21.2 exact)

SWIM-OUT DETAIL		
JOB #: 555102		
DATE: 6-2-2016		
DRAWN BY: SA		

