

C-D = 24'-11"	E-F = 2'-0"
C-E = 11'-6"	E-G = 25'-9"
C-F = 12'-11"	E-H = 24'-0"
C-G = 26'-7"	E-I = 25'-9"
C-H = 29'-2"	E-J = 14'-11"
C-I = 34'-3"	E-K = 16'-7"
C-J = 23'-11"	E-L = 16'-10"
C-K = 28'-11"	E-M = 24'-8"
C-L = 16'-10"	
C-M = 18'-10"	F-G = 27'-6"

H-I = 10'-11"
H-J = 12'-2"
H-K = 26'-11"
H-L = 40'-10"
H-M = 23'-7"

I-J = 10'-10"
I-K = 21'-4"
I-L = 41'-11"
I-M = 33'-5"


J-K = 14'-11"
J-L = 31'-3"
J-M = 27'-1"

K-L = 26'-4"
K-M = 38'-9"
K-N = 31'-10"

L-M = 35'-8"
L-N = 31'-5"

M-N = 7'-0"

C = 8' RADIUS
D = 11' RADIUS
E = 8' RADIUS
F = 6' RADIUS
G = 4' RADIUS
H = 6' RADIUS
I = 4'-10" RADIUS
J = 6' RADIUS
K = 8'-10" RADIUS
L = 8'-10" RADIUS
M = 10'-10" RADIUS

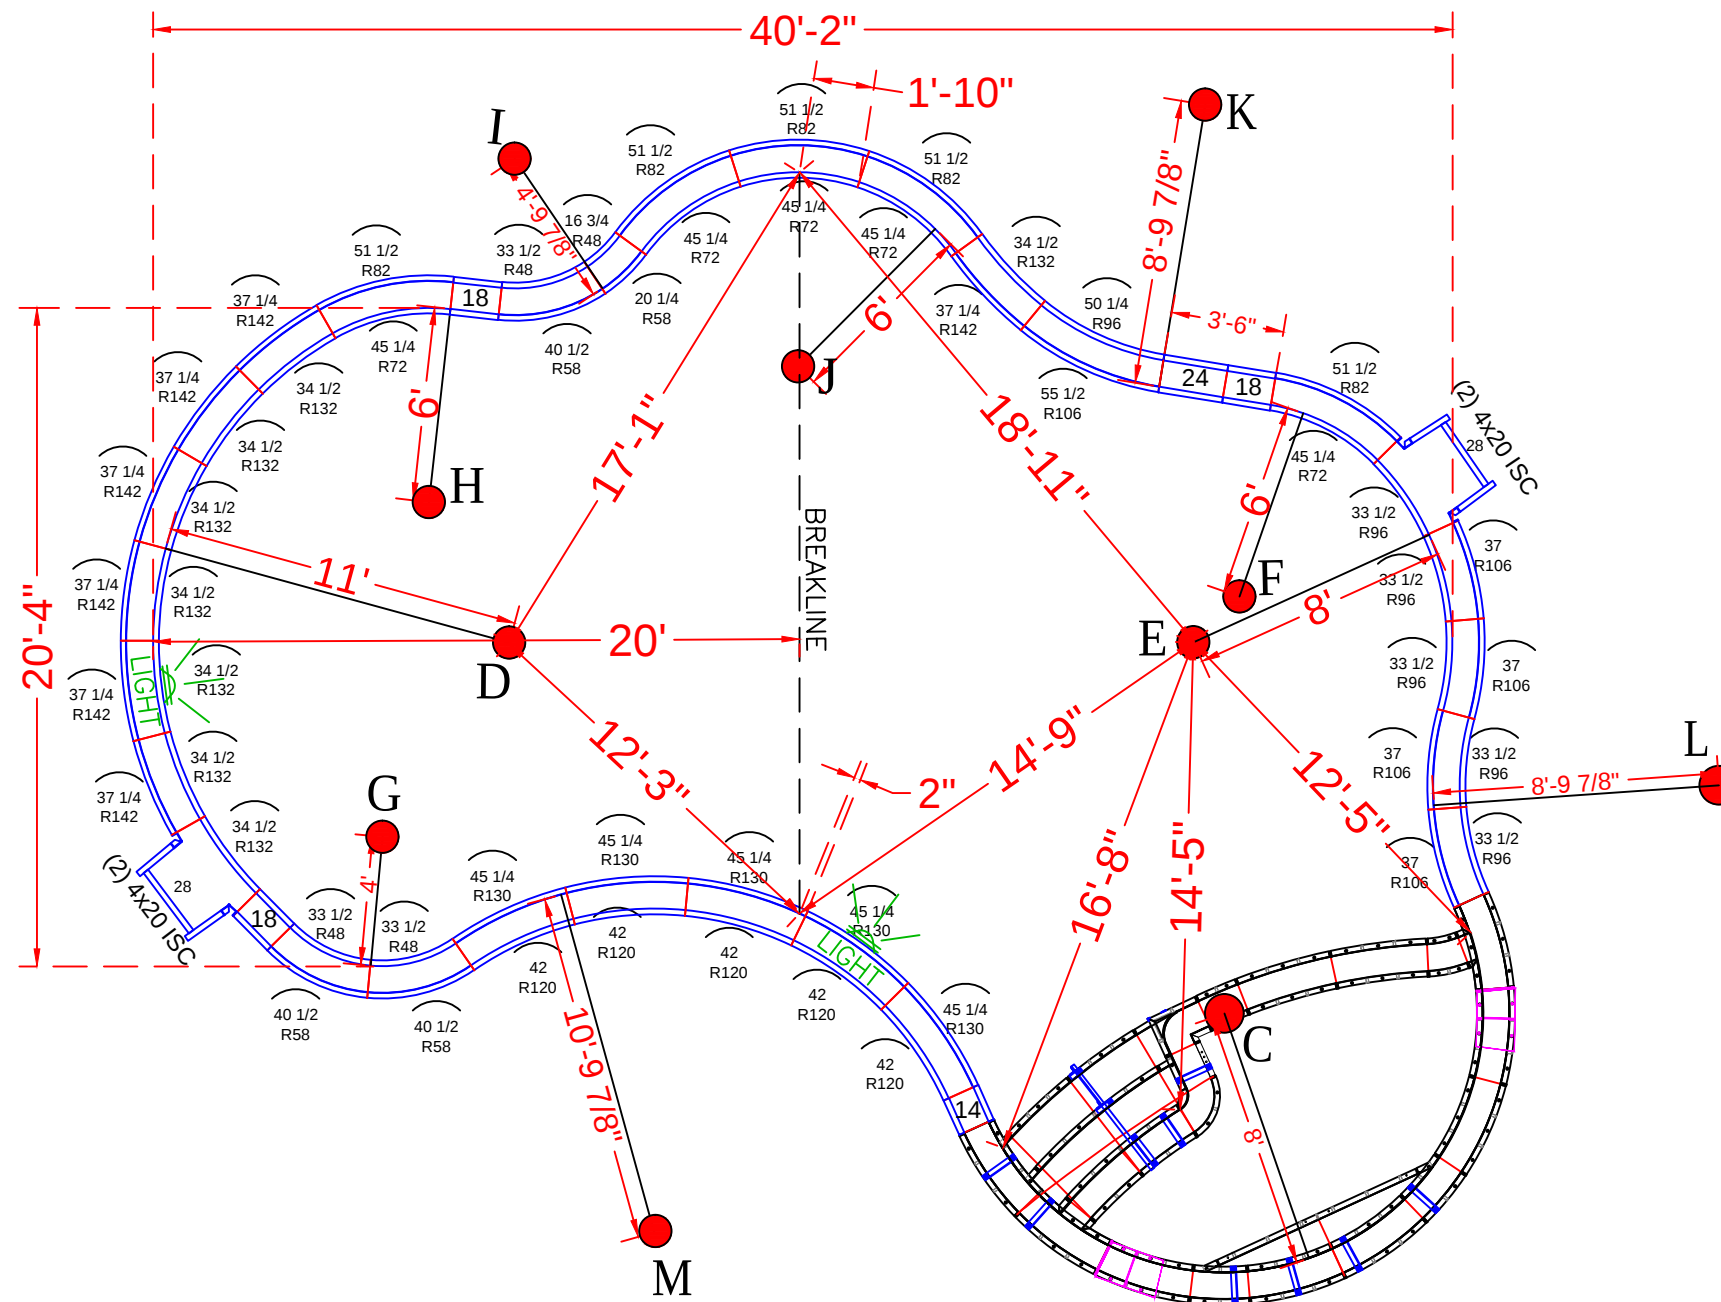

POOL PANEL DESCRIPTIONS

SEE DETAIL PAGE { SKIMMER SIDES {
--

PODINKER - 5 Stothoff Court

20' x 40' - 10" Concrete Wall
w/ 8'-8" x 16' Wide Vinyl Covered Interior Sundeck+Step
Pool Perimeter = 124' Pool Area = 871 S.F.
Approximate Pool Gallons: 24,000 Gallons

Concrete Yards

- Pool Walls & Sundeck: 18.5 yards (17.5 exact)

PANEL LAYOUT


JOB #: 555465
DATE: 8-12-2019
DRAWN BY: SA

	REVISIONS		



SEASONAL WORLD
WE BUILD BACKYARDS!

TIES:

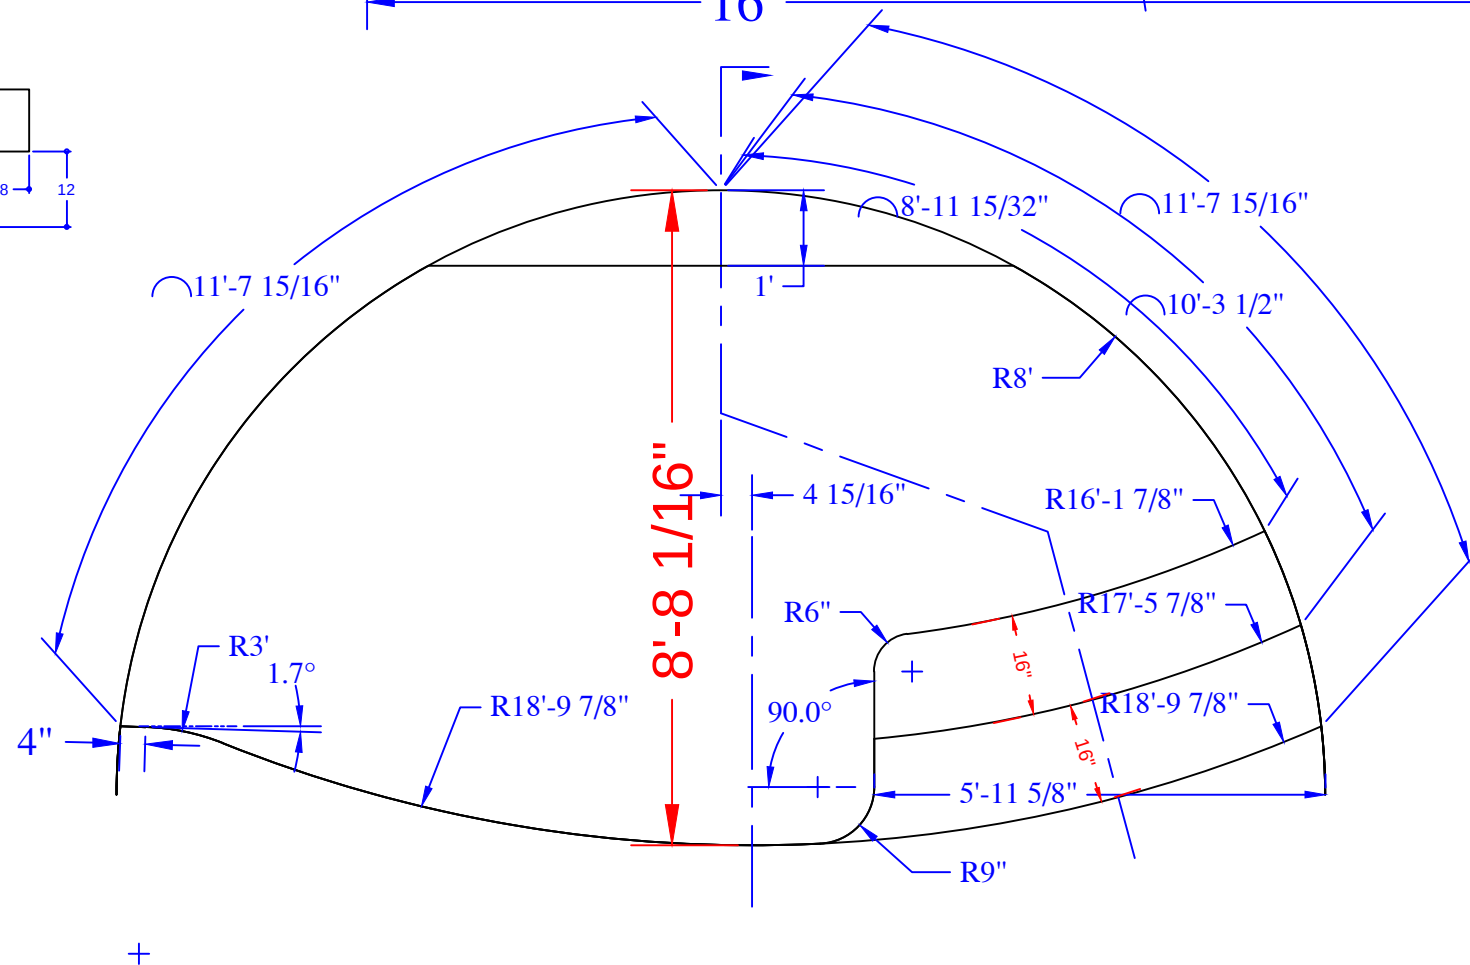

PODINKER - 5 Stothoff Court

Concrete Yards

- Pool Walls & Sundeck: 18.5 yards (17.5 exact)

SUN DECK DETAIL			
JOB #: 555465			
DATE: 8-12-2019			
DRAWN BY: SA			



SEASONAL WORLD