


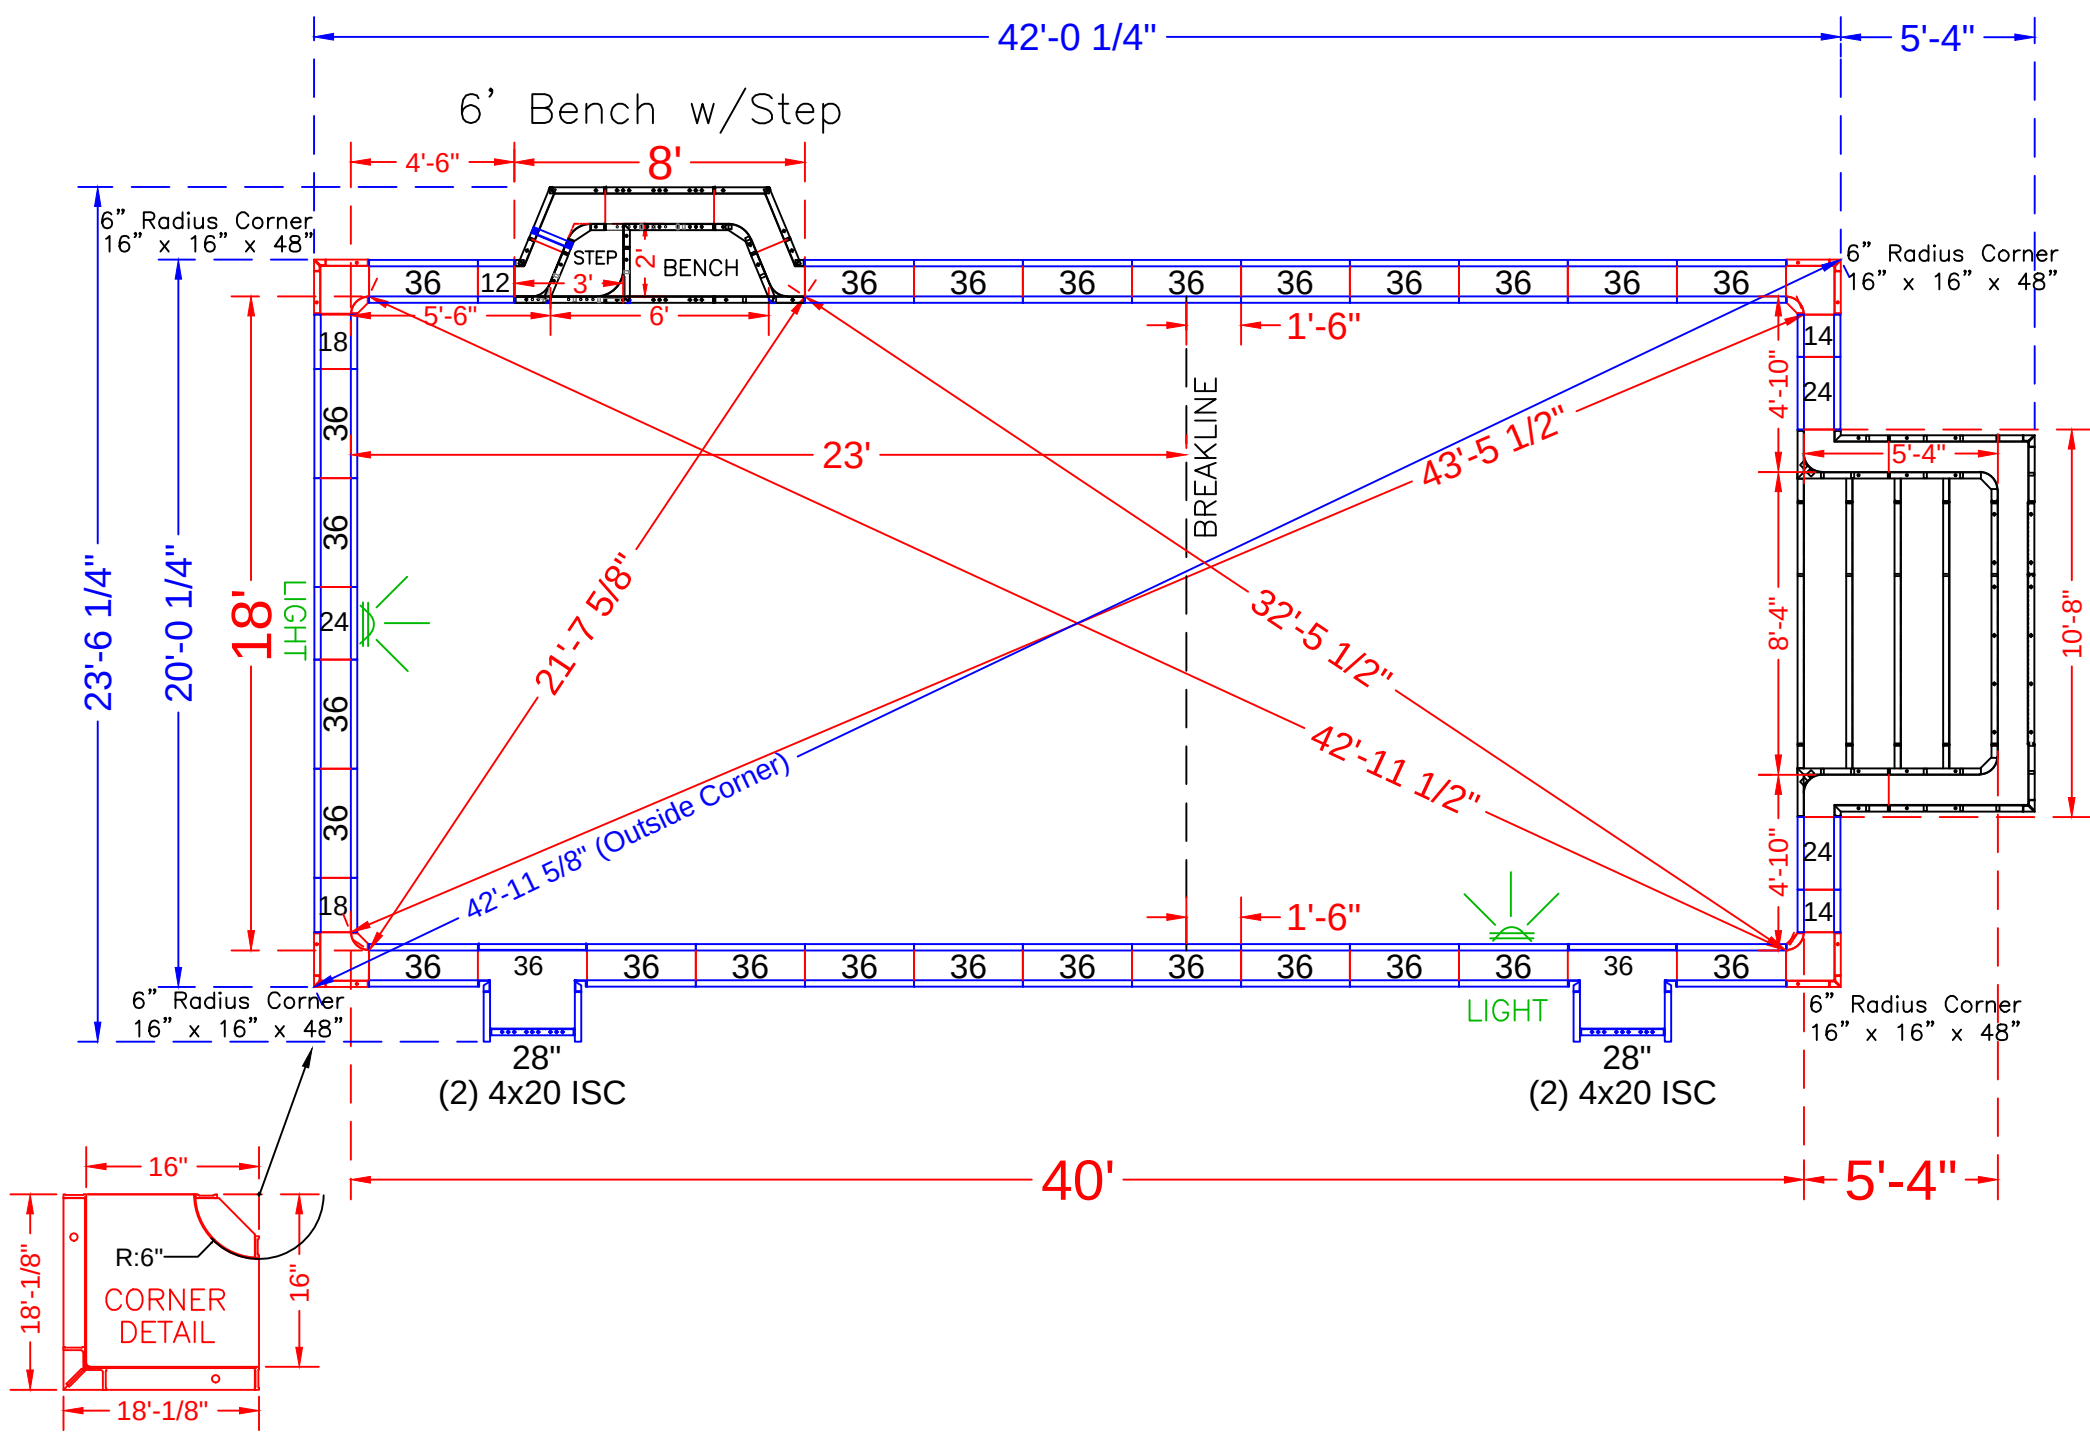

NOTE: See Construction Plan for Pool Location

POOL PANEL DESCRIPTIONS

QTY.	DESCRIPTION
1	8'-4" x 5'-4" x 48" Step Assembly w/6" Radius
1	6' Straight Bench Assembly w/Step out
4	4" x 20" x 48" Adj Offset Hinged ISC (Pilaster)
4	16" x 16" x 48 w/ Outside Corner-SA (6" Radius)
	STRAIGHT PANELS
2	12" x 48" Panel-SA
4	14" x 48" Panel-SA
4	18" x 48" Panel-SA
6	24" x 48" Panel-SA
2	28" x 48" Panel-SA (Pilaster)
52	36" x 48" Panel-SA

SEE DETAIL PAGE {
SEE DETAIL PAGE {

SKIMMER SIDES {

SKIMMERS {

RAJAN - 23 Rachel Way

18' x 40' - 10" Concrete Wall - Classic Rectangle
w/ 8'-4" x 5'-4" Vinyl Covered Steps &
Deep End Bench w /Step Out
Pool Perimeter = 127 Ln. Ft.
Pool Area = 774 Sq.Ft.
Approximate Pool Gallons: 25,900 Gallons

Concrete Yards


- Pool Walls & Steps: 22 yards

PANEL LAYOUT


JOB #: 201834
DATE: 8-17-2020
SCALE: 1' = 1/8 "
DRAWN BY: SA

REVISIONS		




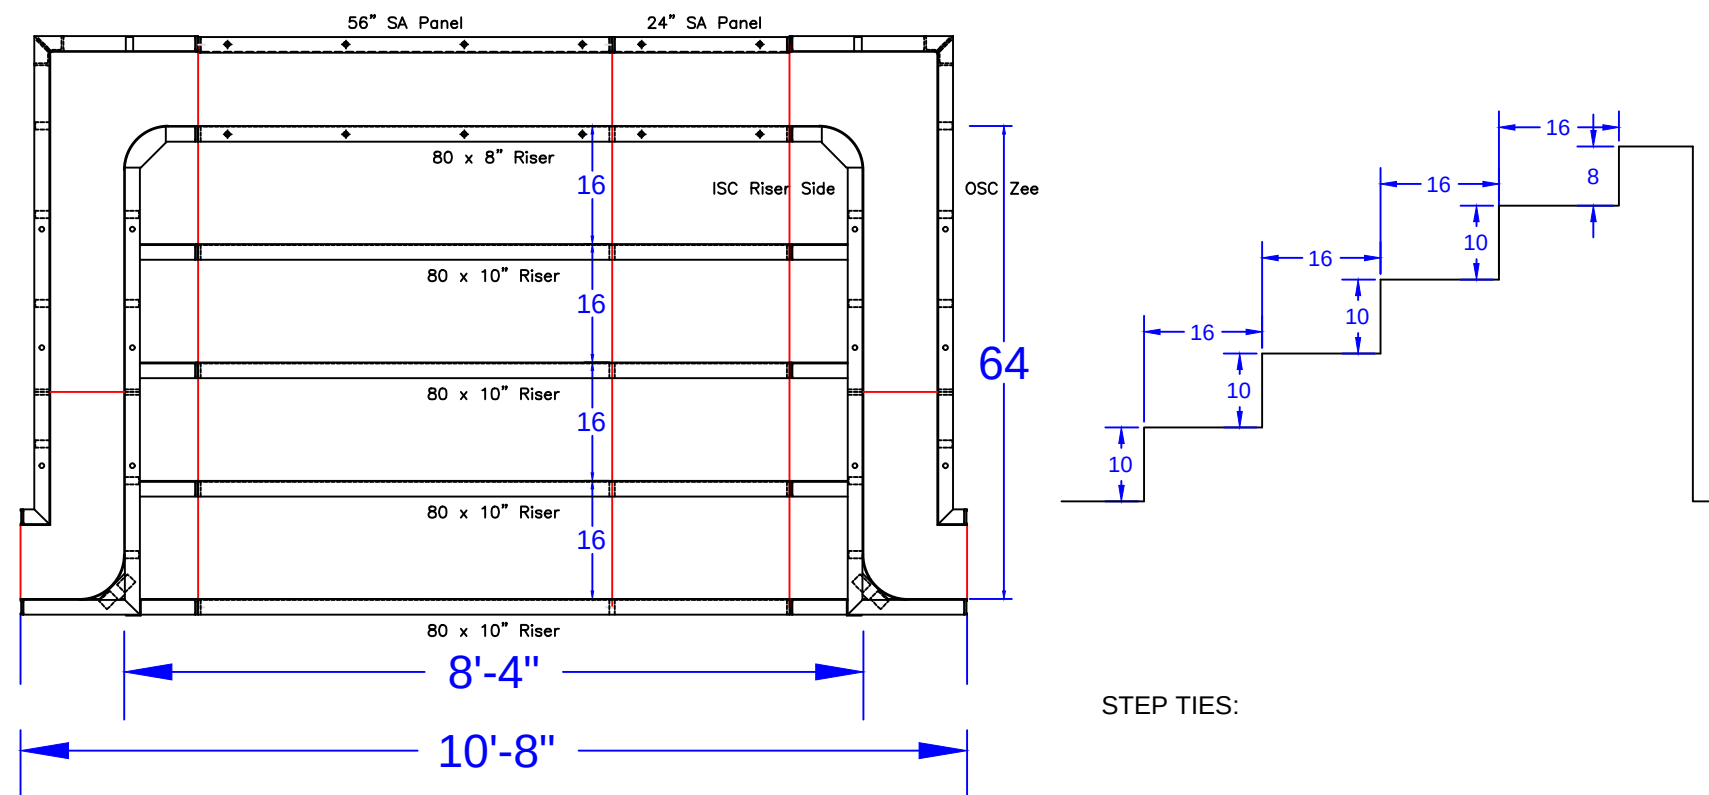

STEP TIES:

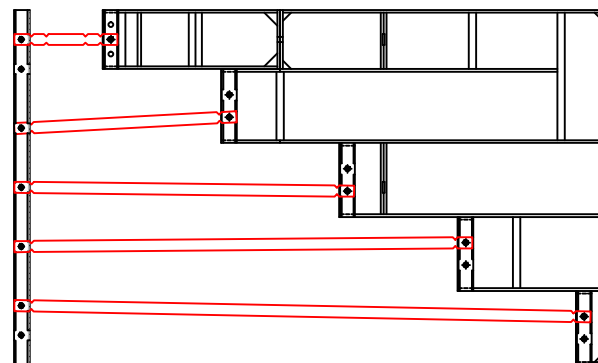

8'-4" x 5'-4" Outside End Step - 6" Radius Corners

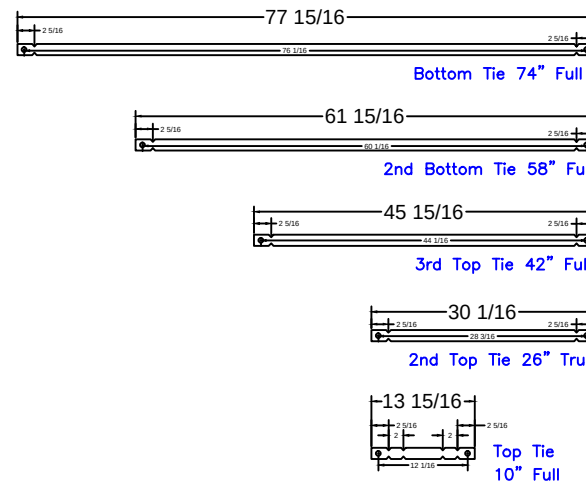

8'-4" Step
Qty(4)
Qty(2)
Qty(2)
Qty(2)
Qty(12)

STEP PANEL DESCRIPTIONS

QTY.	DESCRIPTION
4	80 x 10 Risers
1	80 x 8 Top Riser
1	24 x 48 SA Panel
1	56 x 48 SA Panel-Back Wall
2	4 x 64 x 20 x 48 OSC Zee Panel
2	10 x 64 x 14 x 48 ISC Riser Sides

RAJAN - 23 Rachel Way

18' x 40' - 10" Concrete Wall - Classic Rectangle
w/ 8'-4" x 5'-4" Vinyl Covered Steps &
Deep End Bench w /Step Out
Pool Perimeter = 127 Ln. Ft.
Pool Area = 774 Sq.Ft.
Approximate Pool Gallons: 25,900 Gallons

Concrete Yards



- Pool Walls & Steps: 22 yards

STEP DETAIL

JOB #: 201834
DATE: 8-24-2020
SCALE: 1' = 1/8 "
DRAWN BY: SA




SEASONAL WORLD
WE BUILD BACKYARDS!

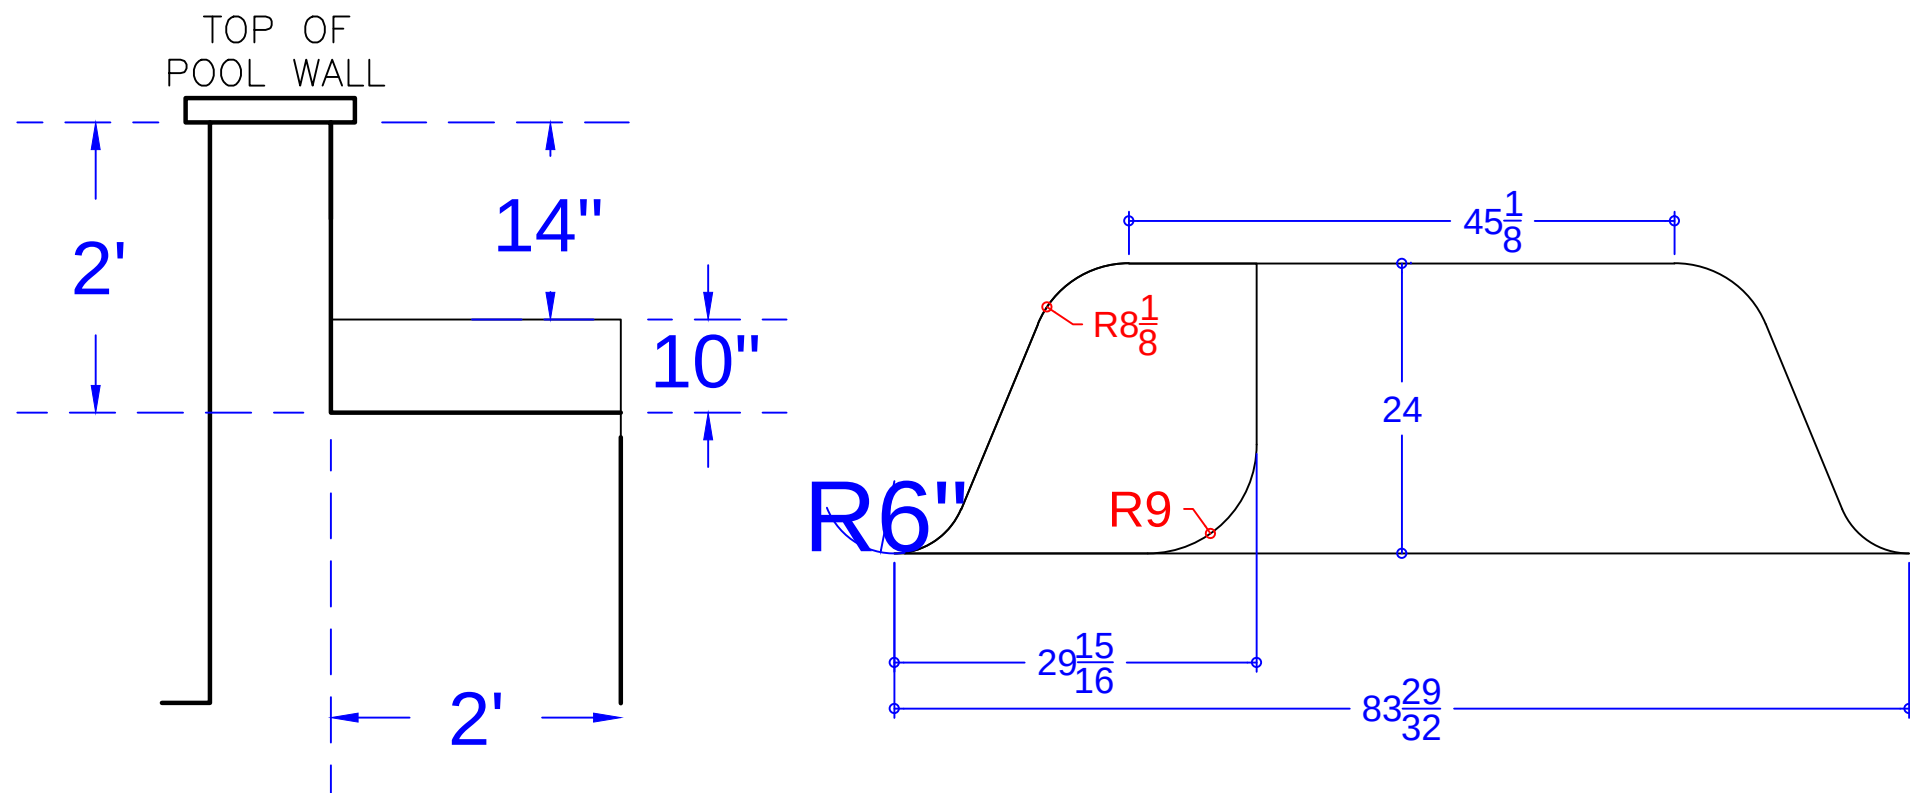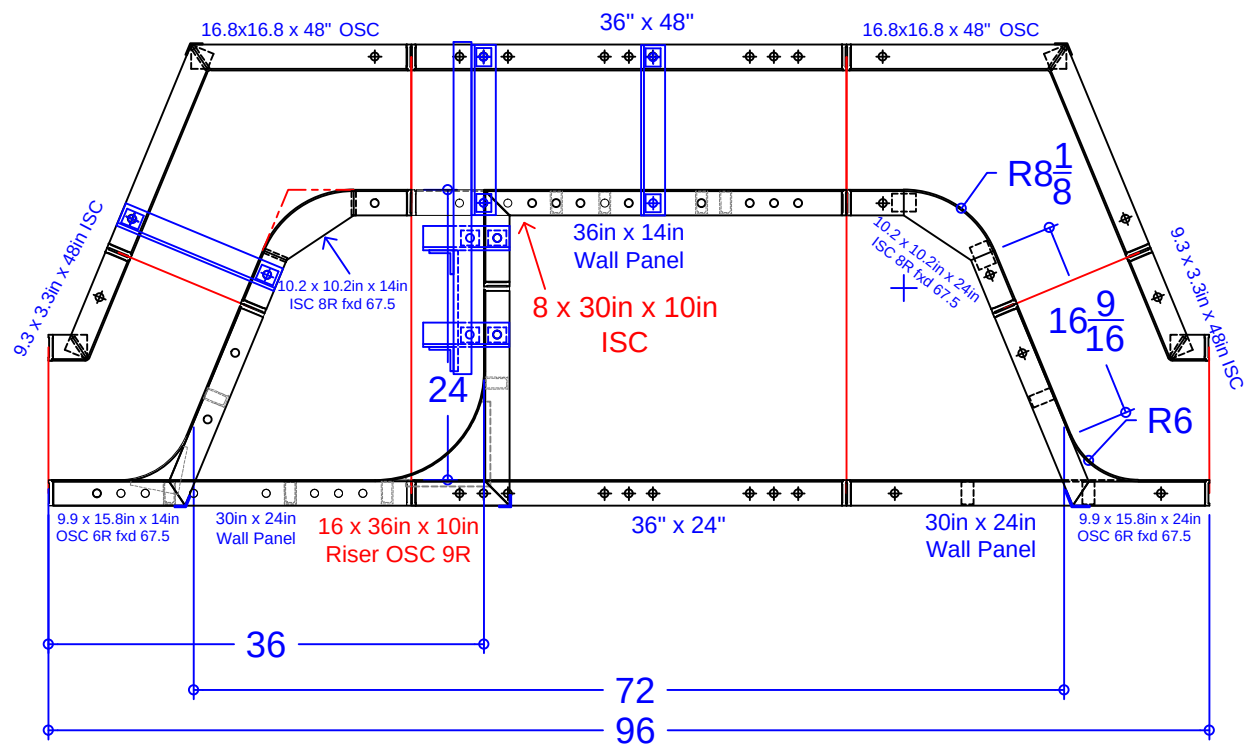

PANEL LIST - 6' STRAIGHT BENCH w/STEP

QTY.	DESCRIPTION
1	10.2 x 10.2in x 14in ISC 8R fxd 67.5°
1	10.2 x 10.2in x 24in ISC 8R fxd 67.5°
1	9.9 x 15.8in x 14in OSC 6R fxd 58.7°
1	9.9 x 15.8in x 24in OSC 6R fxd 58.7°
2	16.8 x 16.8in x 48in OSC fxd 67.5°
2	3.3 x 9.3in x 48in ISC fxd 67.5°
1	8 x 30in x 10in ISC
1	16 x 36in x 10in Riser OSC 9in Rad.
1	36in x 48in Wall Panel
1	36in x 24in Wall Panel
1	36in x 14in Wall Panel
2	30in x 24in Wall Panel
5	Parapet Bracket - 10in Wall
1	Parapet Brackets for 10.9in Step x 14
4	37 15/16" Overall -Bench Tie (A)

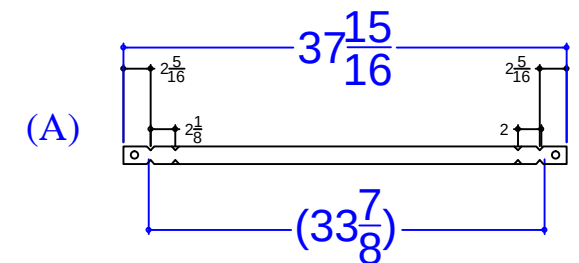

RAJAN - 23 Rachel Way

18' x 40' - 10" Concrete Wall - Classic Rectangle
w/ 8'-4" x 5'-4" Vinyl Covered Steps &
Deep End Bench w /Step Out
Pool Perimeter = 127 Ln. Ft.
Pool Area = 774 Sq.Ft.
Approximate Pool Gallons: 25,900 Gallons

Concrete Yards

- Pool Walls & Steps: 22 Yards

SWIM-OUT DETAIL

JOB #: 201834
DATE: 8-24-2020
DRAWN BY: SA



SEASONAL WORLD
WE BUILD BACKYARDS!