


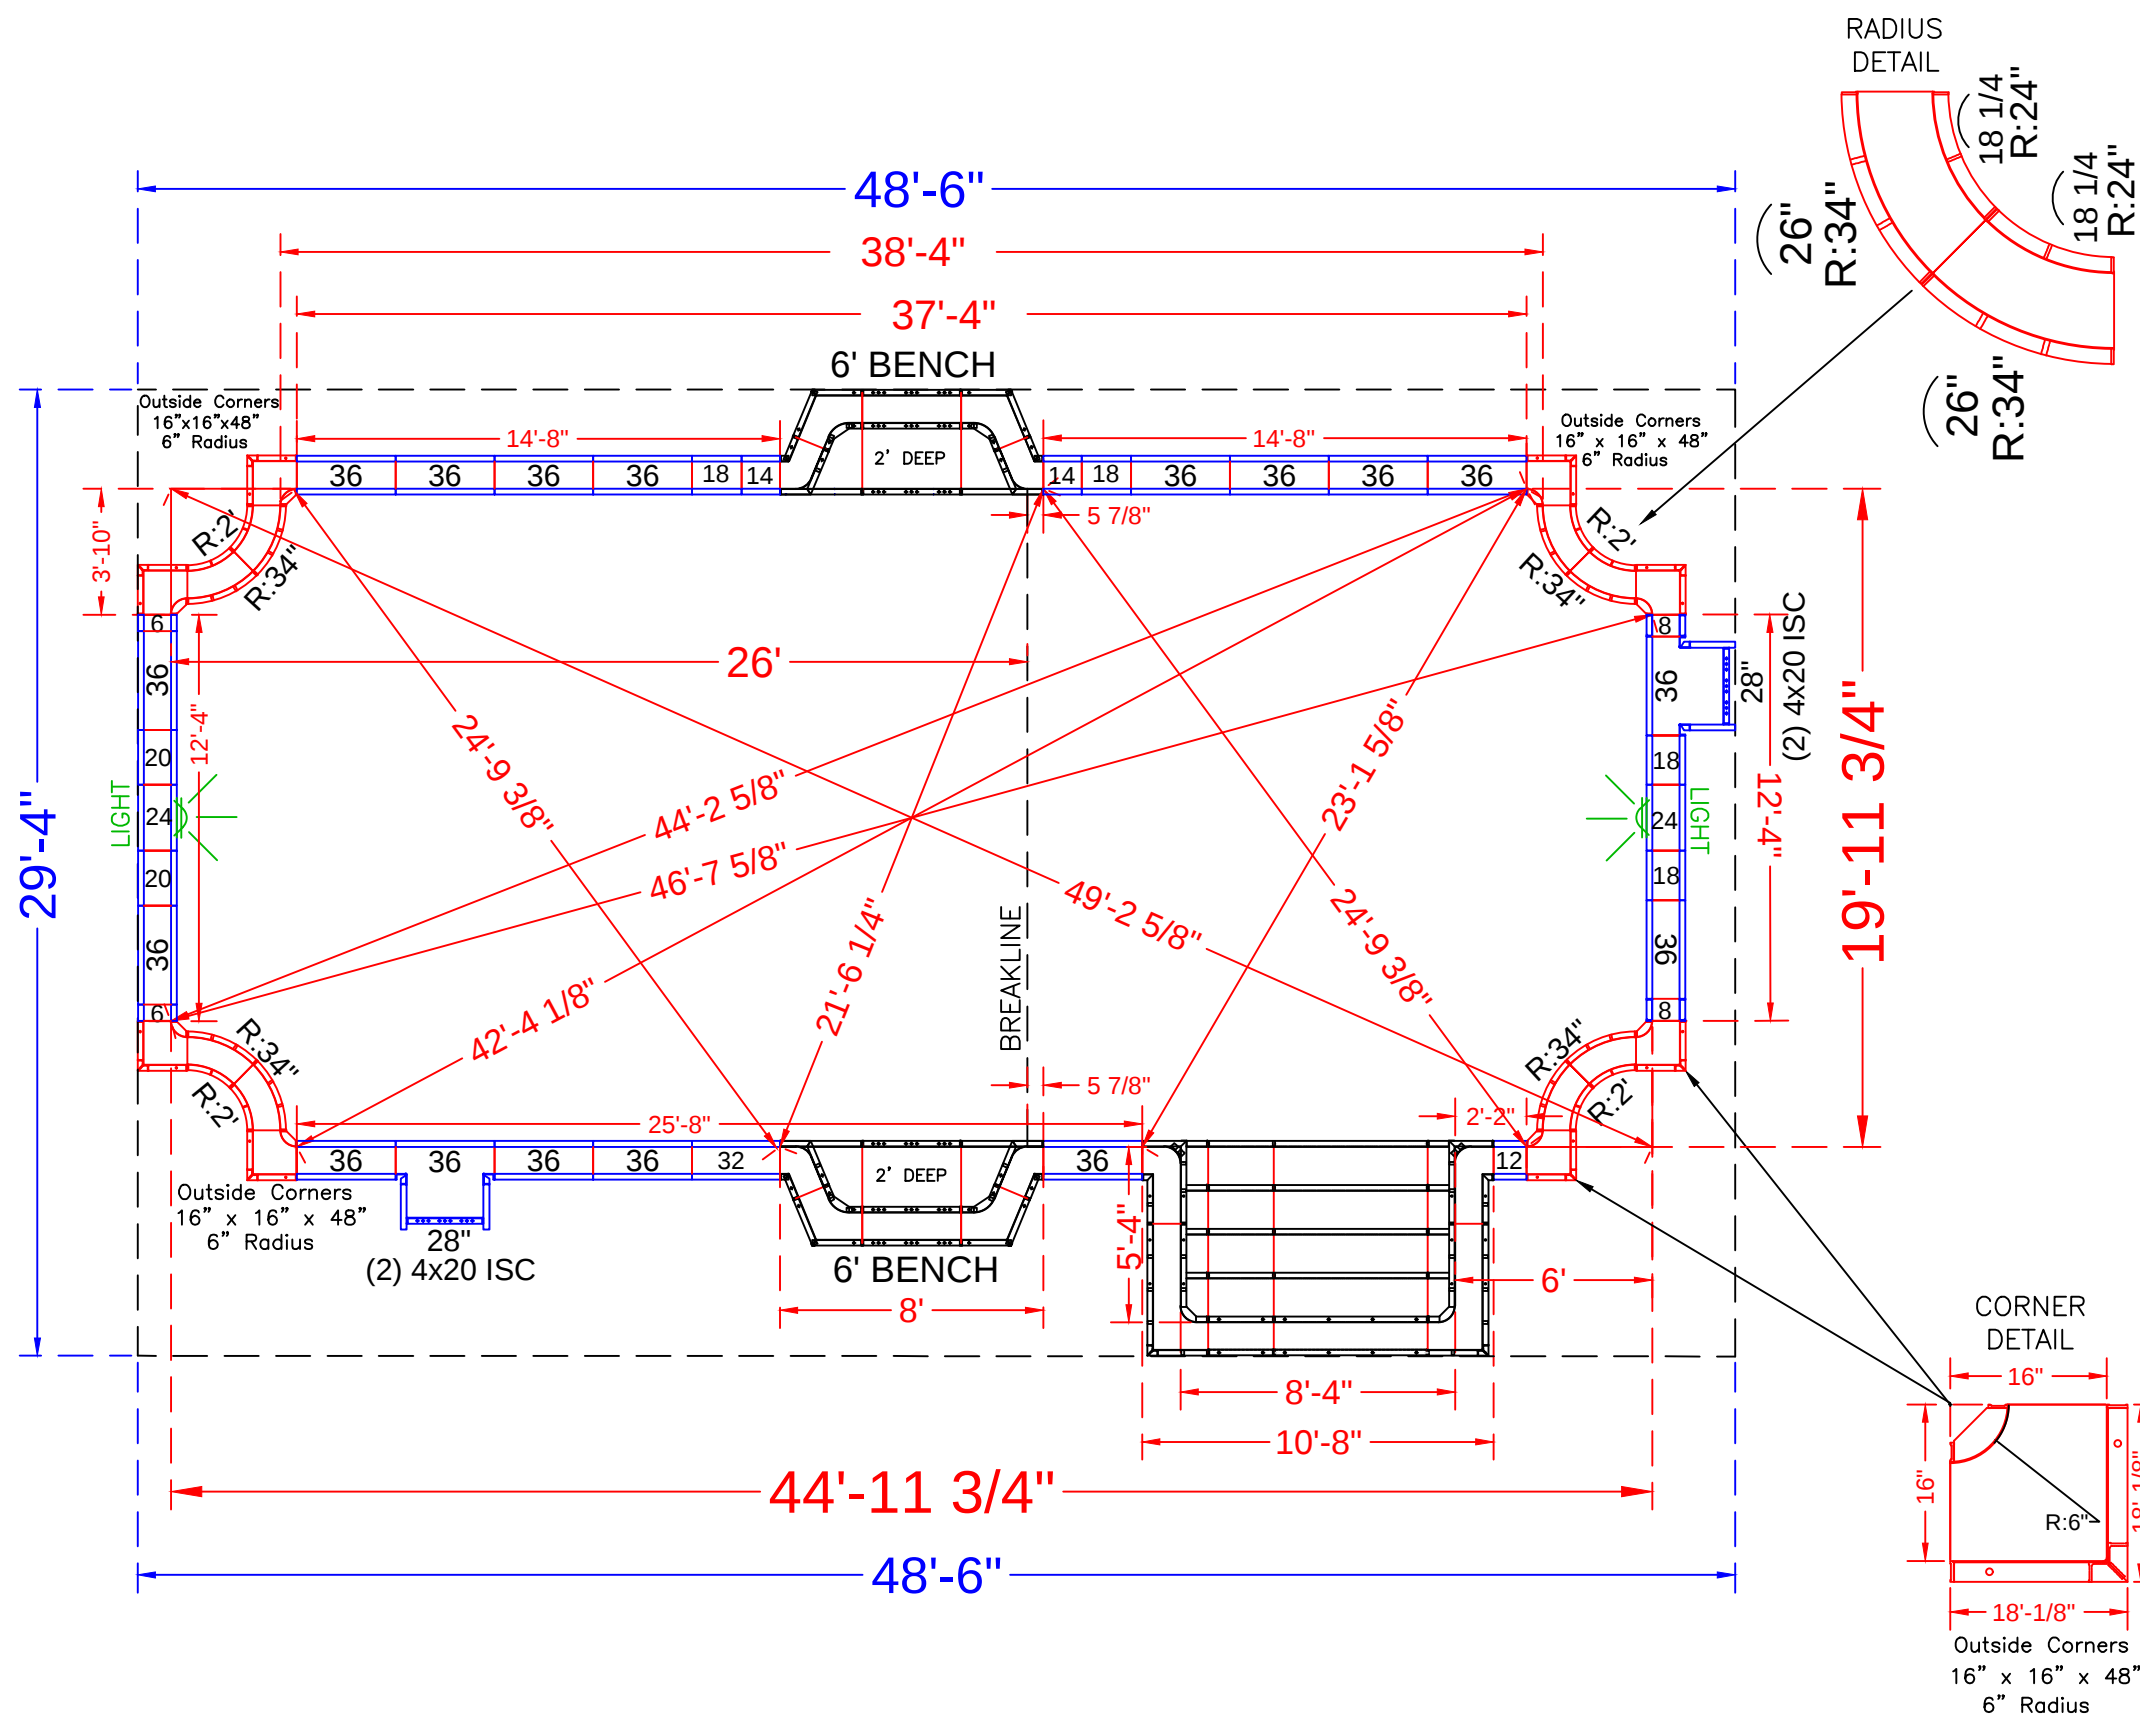

NOTE: SEE CONSTRUCTION PLAN FOR POOL LOCATION

POOL PANEL DESCRIPTIONS

QTY.	DESCRIPTION
1	8'-4" x 5'-4" x 48" Step Assembly w/ 6" Radius
2	6' Straight Bench Assembly
Skimmer Sides	
4	4" x 20" x 48" Adj Offset Hinged ISC (Pilaster)
Corners	
8	16" x 16" x 48" w/ Outside Corner (6" Radius)
Straight Panels	
4	6" x 48" Panel
4	8" x 48" Panel
2	12" x 48" Panel
4	14" x 48" Panel
8	18" x 48" Panel
4	20" x 48" Panel
4	24" x 48" Panel
Skimmers	
2	28" x 48" Panel
2	32" x 48" Panel
32	36" x 48" Panel

QTY.	Radius Panels
8	18 1/4" x 48" 24" Radius 45° Inside Corners
8	26" x 48" 34" Radius 45° Outside Corners

RELE - 2 Sanibel Court

20' x 45' - 10" Concrete Wall - Inverted Rectangle w/ 8'-4" x 5'-4" Vinyl Covered Steps & (2) 2' x 6' Vinyl Covered Benches
 Pool Perimeter = 138' Pool Area = 927 S. F.
 Approximate Gallons of Pool: 33,500 Gallons

Concrete Yards



- Pool Walls & Steps: 25 yards (23.9 exact)

PANEL LAYOUT


JOB #: 555236
 DATE: 4-27-2017
 SCALE: 1' = 1/10 "
 DRAWN BY: SA

REVISIONS		




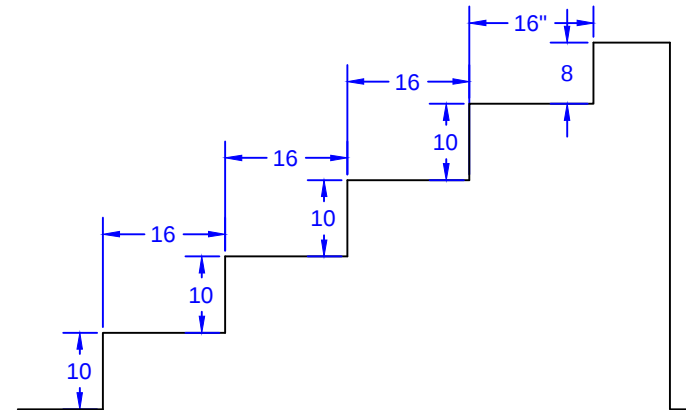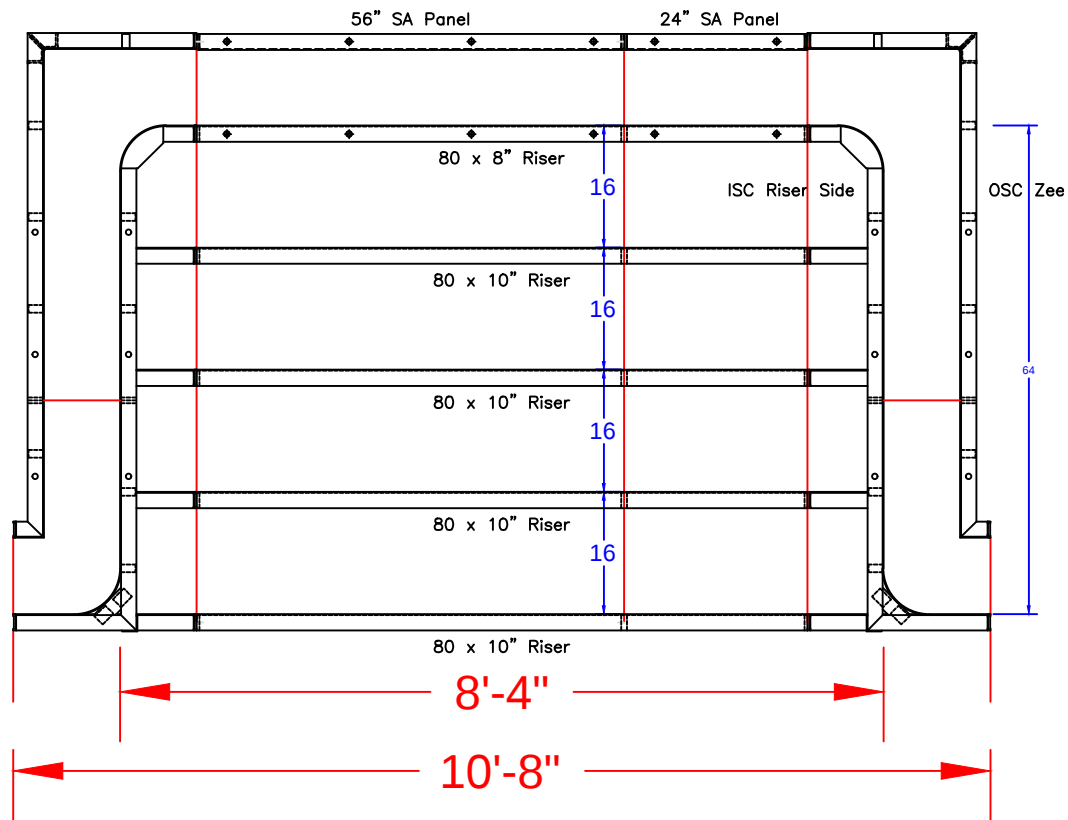

STEP TIES:

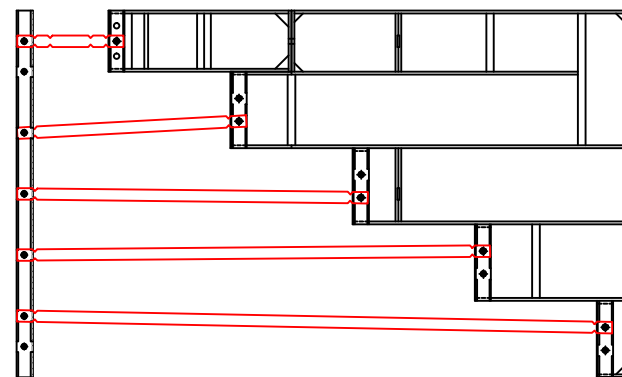

8'-4" x 5'-4" Outside End Step - 6" Radius Corners

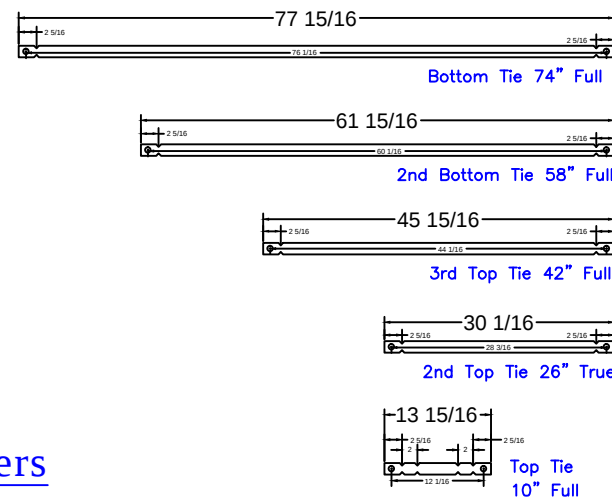

8'-4" Step
Qty(4)
Qty(2)
Qty(2)
Qty(2)
Qty(12)

RELE - 2 Sanibel Court

20' x 45' - 10" Concrete Wall - Inverted Rectangle
w/ 8'-4" x 5'-4" Vinyl Covered Steps &
(2) 2' x 6' Vinyl Covered Benches
Pool Perimeter = 138' Pool Area = 927 S. F.
Approximate Gallons of Pool: 33,500 Gallons

Concrete Yards

- Pool Walls & Steps: 25 yards (23.9 exact)

STEP PANEL DESCRIPTIONS


QTY.	DESCRIPTION
4	80 x 10 Risers
1	80 x 8 Top Riser
1	24 x 48 SA Panel
1	56 x 48 SA Panel-Back Wall
2	4 x 64 x 20 x 48 OSC Zee Panel
2	10 x 64 x 14 x 48 ISC Riser Sides

STEP DETAIL

JOB #: 555236
DATE: 4-29-2017
SCALE: 1' = 1/2 "
DRAWN BY: SA



SEASONAL WORLD
WE BUILD BACKYARDS!

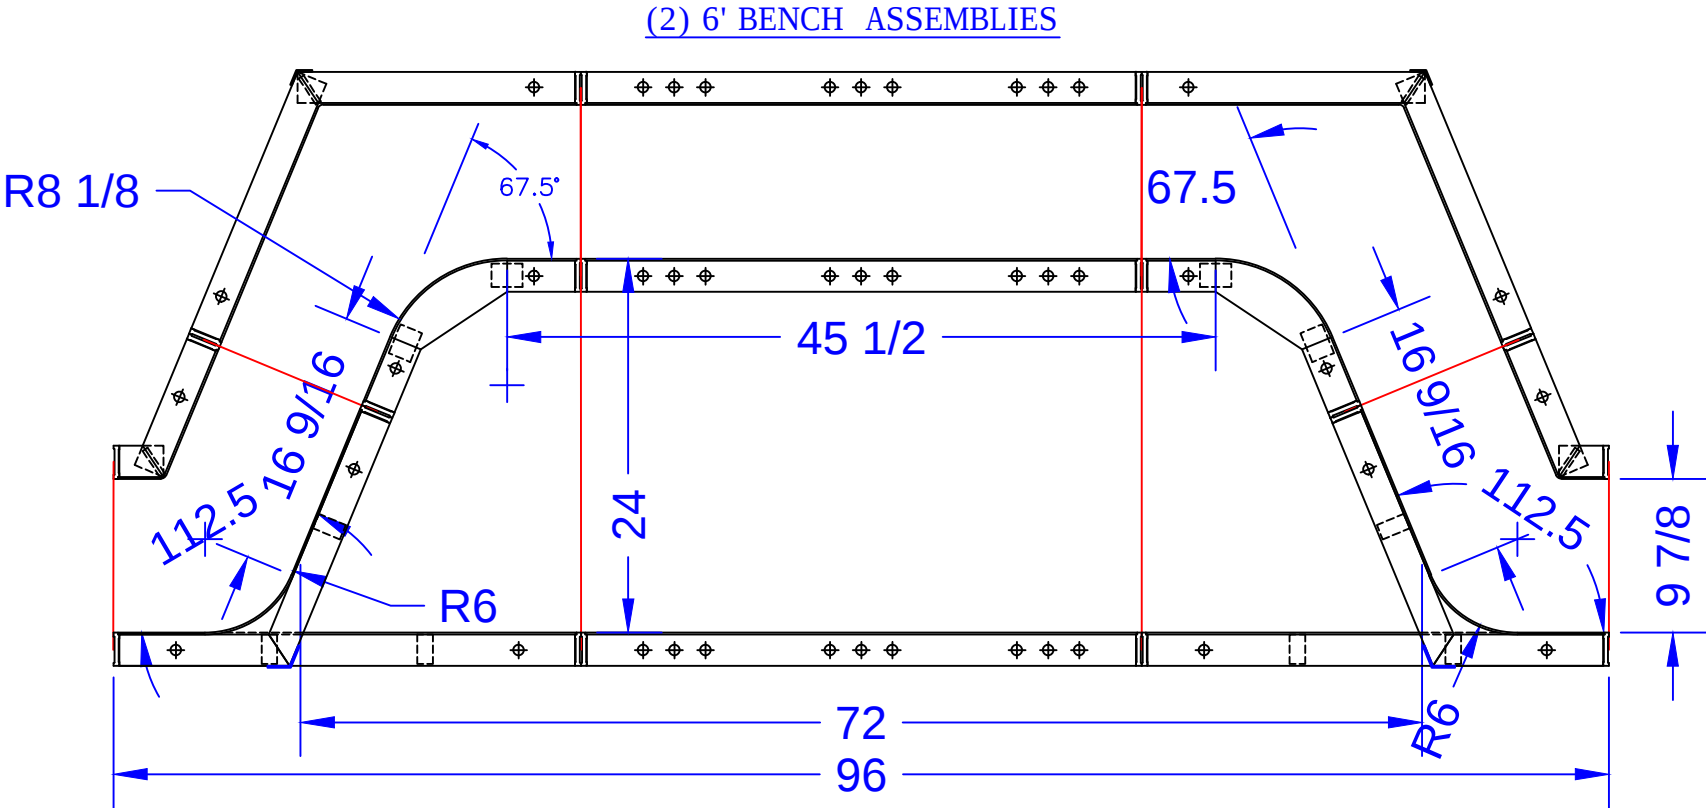

QTY: 8 Ties
(4 for each bench)

34" Full Pool Tie 1/4" BB DRN

QTY.	BENCH #1 PANEL DESCRIPTIONS
2	16 3/4" x 16 3/4" x 48" OSC
2	3 1/4" x 9 1/4" x 48" ISC
1	36" x 48" SA Panel
2	10 3/16" x 10 3/16" x 24" ISC 8" Radius - Fixed 67.5° Bench Form
2	30" x 15 29/32" x 48" OSC 6" Radius - Fixed 67.5° Riser Side
2	36" x 24" SA Panel

*THIS POOL HAS 2 BENCH ASSEMBLIES

QTY.	BENCH #2 PANEL DESCRIPTIONS
2	16 3/4" x 16 3/4" x 48" OSC
2	3 1/4" x 9 1/4" x 48" ISC
1	36" x 48" SA Panel
2	10 3/16" x 10 3/16" x 24" ISC 8" Radius - Fixed 67.5° Bench Form
2	30" x 15 29/32" x 48" OSC 6" Radius - Fixed 67.5° Riser Side
2	36" x 24" SA Panel

RELE - 2 Sanibel Court

20' x 45' - 10" Concrete Wall - Inverted Rectangle
w/ 8'-4" x 5'-4" Vinyl Covered Steps &
(2) 2' x 6' Vinyl Covered Benches
Pool Perimeter = 138' Pool Area = 927 S. F.
Approximate Gallons of Pool: 33,500 Gallons

Concrete Yards

- Pool Walls & Steps: 25 yards (23.9 exact)

STEP & BENCH DETAIL				 SEASONAL WORLD WE BUILD BACKYARDS!
JOB #: 555236				
DATE: 4-29-2017				
SCALE: 1' = 1/2 "				
DRAWN BY: SA				