


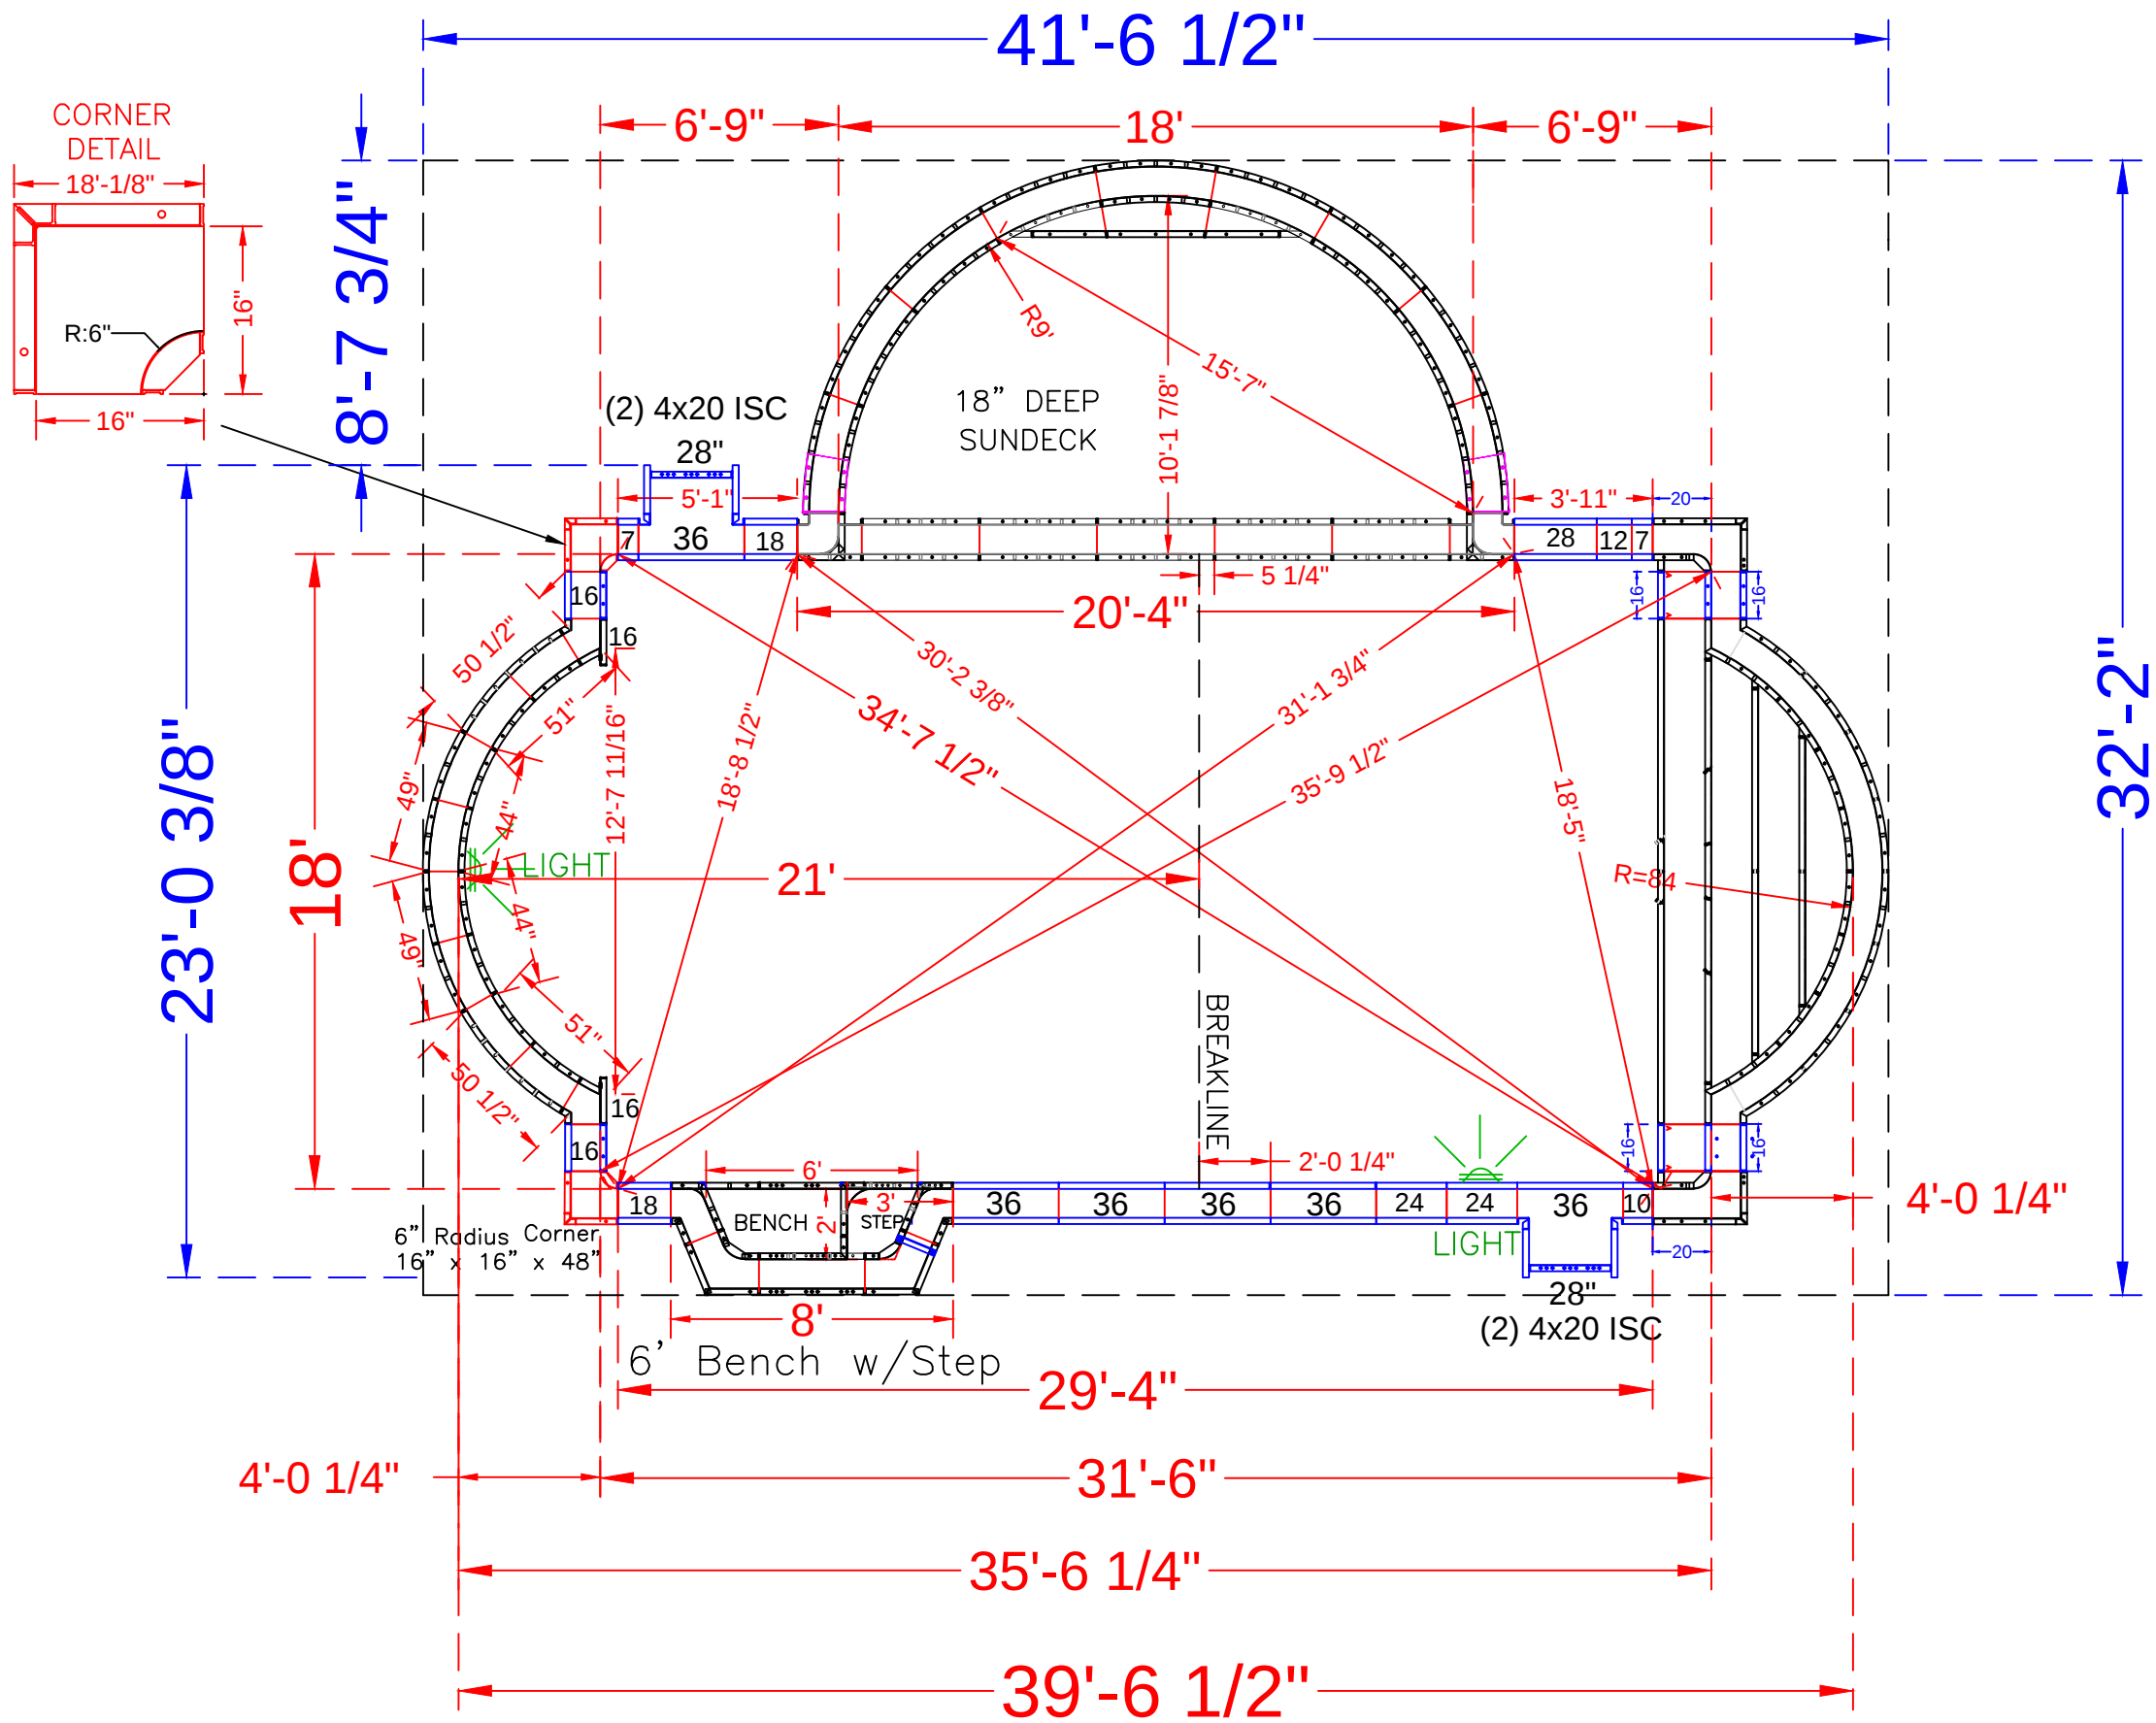

See Detail Page }

See Detail Page }

See Detail Page }

Skimmer Sides }

Corners }

Skimmers }

POOL PANEL DESCRIPTIONS	
QTY.	DESCRIPTION
1	18' Roman End Step Assembly
1	18' x 10'-2" / 9' Radius Side Sundeck Assembly
1	6' Staight Bench Assembly w/ Step out
4	4" x 20" x 48" Adj Offset Hinged ISC (Pilaster)
2	16" x 16" x 48 w/ Outside Corner-SA (6" Radius)
Straight Panels	
4	7" x 48" Panel
2	10" x 48" Panel
2	12" x 48" Panel
8	16" x 48" Panel *Includes 2 for Step (8 total)
4	18" x 48" Panel
4	24" x 48" Panel
4	28" x 48" Panel
10	36" x 48" Panel

DEEP END ROMAN RADIUS PANEL DESCRIPTION	
QTY.	DESCRIPTION
2	49" x 48" - 94"Radius Outside Panel
2	44" x 48" - 84"Radius Inside Panel
2	51" x 48" - 84"Radius Panel
2	50 1/2" x 4" x 48" - 94"Radius / Outside

RILEY - 25 Ataboy Court


18' x 39'-6" - 10" Concrete Wall Double Roman
 Vinyl Covered Steps & 10' x 18' Sundeck
 Pool Perimeter = 119'
 Pool Area = 799 S. F.
 Approximate Gallons of Pool: 20,400 Gallons

Concrete Yards
 - Pool Walls & Steps: 21.5 yards (20.3 exact)

PANEL LAYOUT			
JOB #: 555470			
DATE: 7-8-2019			
DRAWN BY: SA			
REVISIONS			

SEASONAL WORLD
WE BUILD BACKYARDS!

*NOTE: SEE CONSTRUCTION DRAWINGS FOR POOL LOCATION

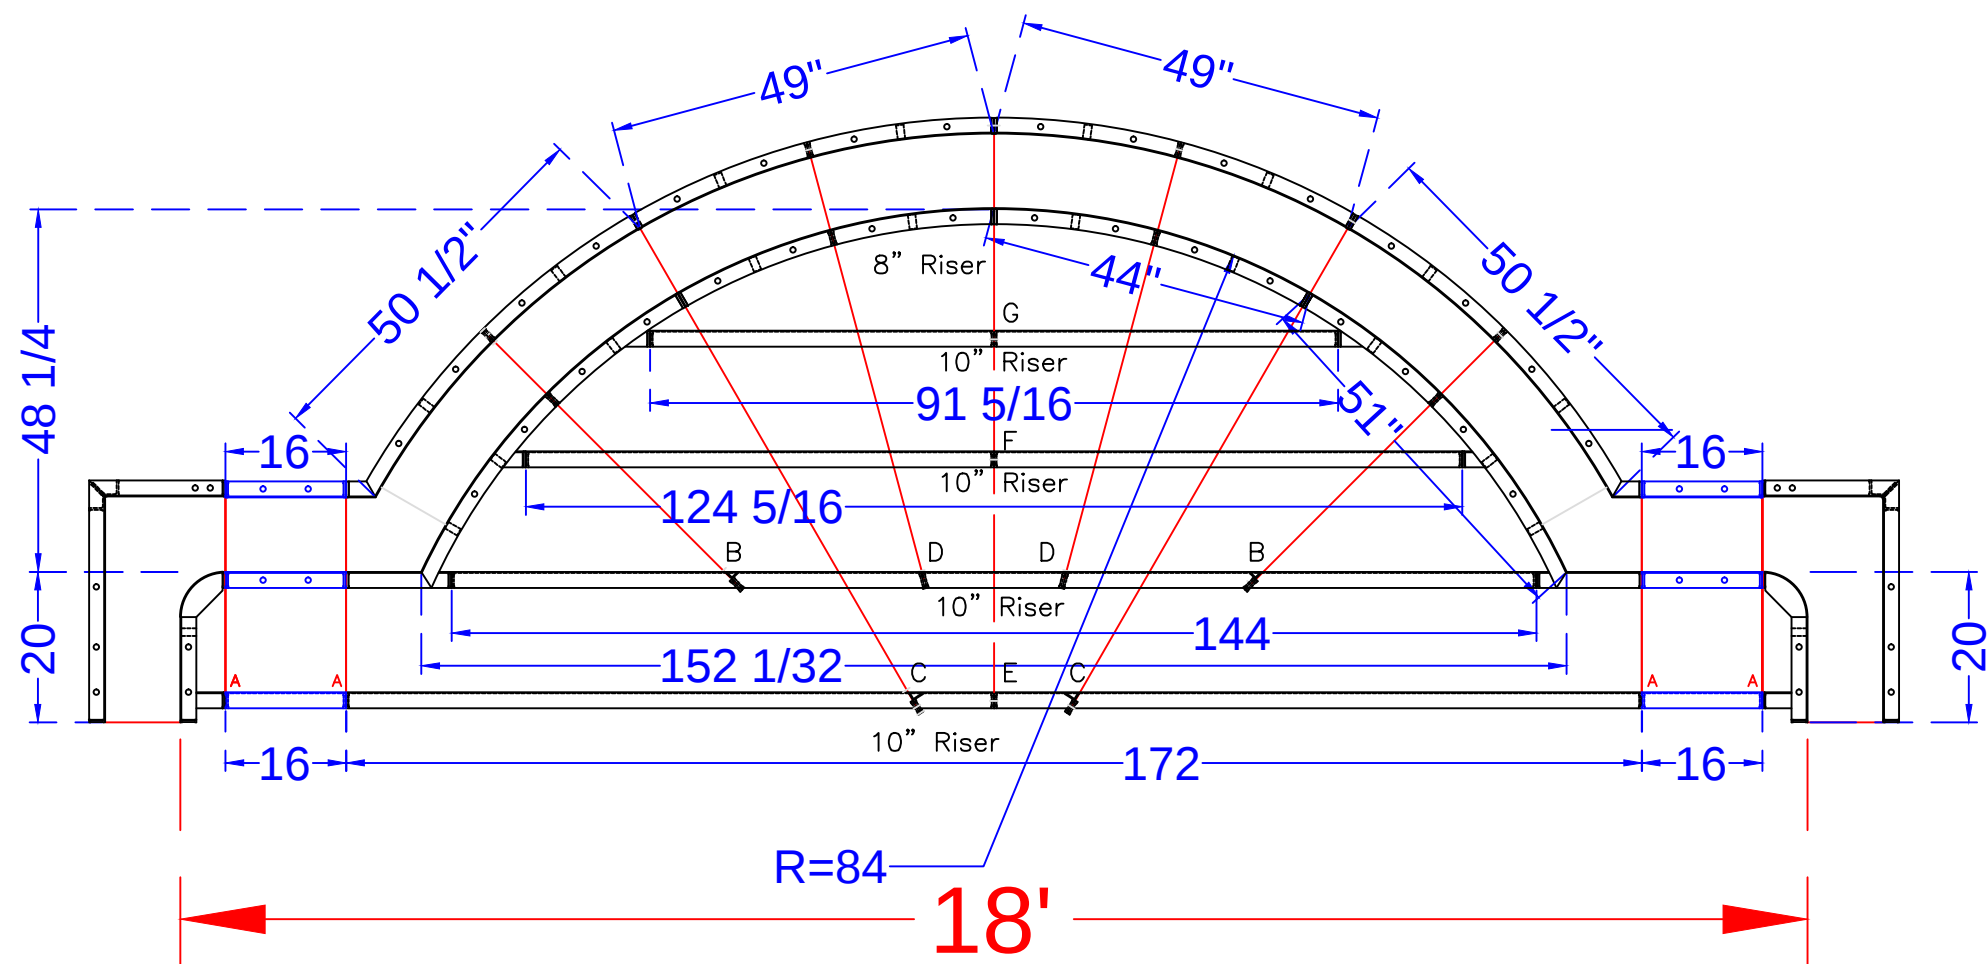

Qty (4) Bottom Sides 26" Full Tie

29 5/16" (A)

Qty (2) 2nd Bottom Sides 43 5/16" Tie

48 11/16" (B)

Qty (2) Bottom Middle 71 1/16" Tie

76 9/32" (C)

Qty (2) 2nd Bottom Middle 56 7/8" Tie

61 3/32" (D)

Qty (2) Bottom Center 74 1/8" Tie

78 1/4" (E)

Qty (1) 2nd Top Center 42 1/8" Tie

46 1/4" (F)

Qty (1) Top Center 26 1/8" Tie

30 1/4" (G)

STEP PANEL DESCRIPTIONS

7' RADIUS ROMAN END STEP WITH 8" AND 10" RISERS	
QTY.	DESCRIPTION
2	6x20 x 48 ISC Riser Side
2	16x30 x 48 OSC Form
2	51 x 4 x 38 - 84" Radius ISC Zee Riser Side
2	50 1/2 x 4 x 48 - 94" Radius OS Panel
2	44 x 8 - 84" Radius IS Panel Top Riser
2	49 x 48 - 94" Radius OS Panel
3	Risers - Top Center (1)91 5/16, (2)62 5/32
3	Risers - Bottom Center (1)144, (2)86
2	Risers - Bottom Outer Edge
2	16 x 48 SA Panel
2	16 x 38 SA Panel
2	16 x 10 SA Panel

RILEY - 25 Ataboy Court

18' x 39'-6" - 10" Concrete Wall Double Roman
Vinyl Covered Steps & 10' x 18' Sundeck

Pool Perimeter = 119'

Pool Area = 799 S. F.

Approximate Gallons of Pool: 20,400 Gallons

Concrete Yards

- Pool Walls & Steps: 21.5 yards (20.3 exact)

STEP DETAIL

JOB #: 555470


DATE: 8-31-2019




SCALE: 1' = 1/2 "

DRAWN BY: SA




SEASONAL WORLD
WE BUILD BACKYARDS!

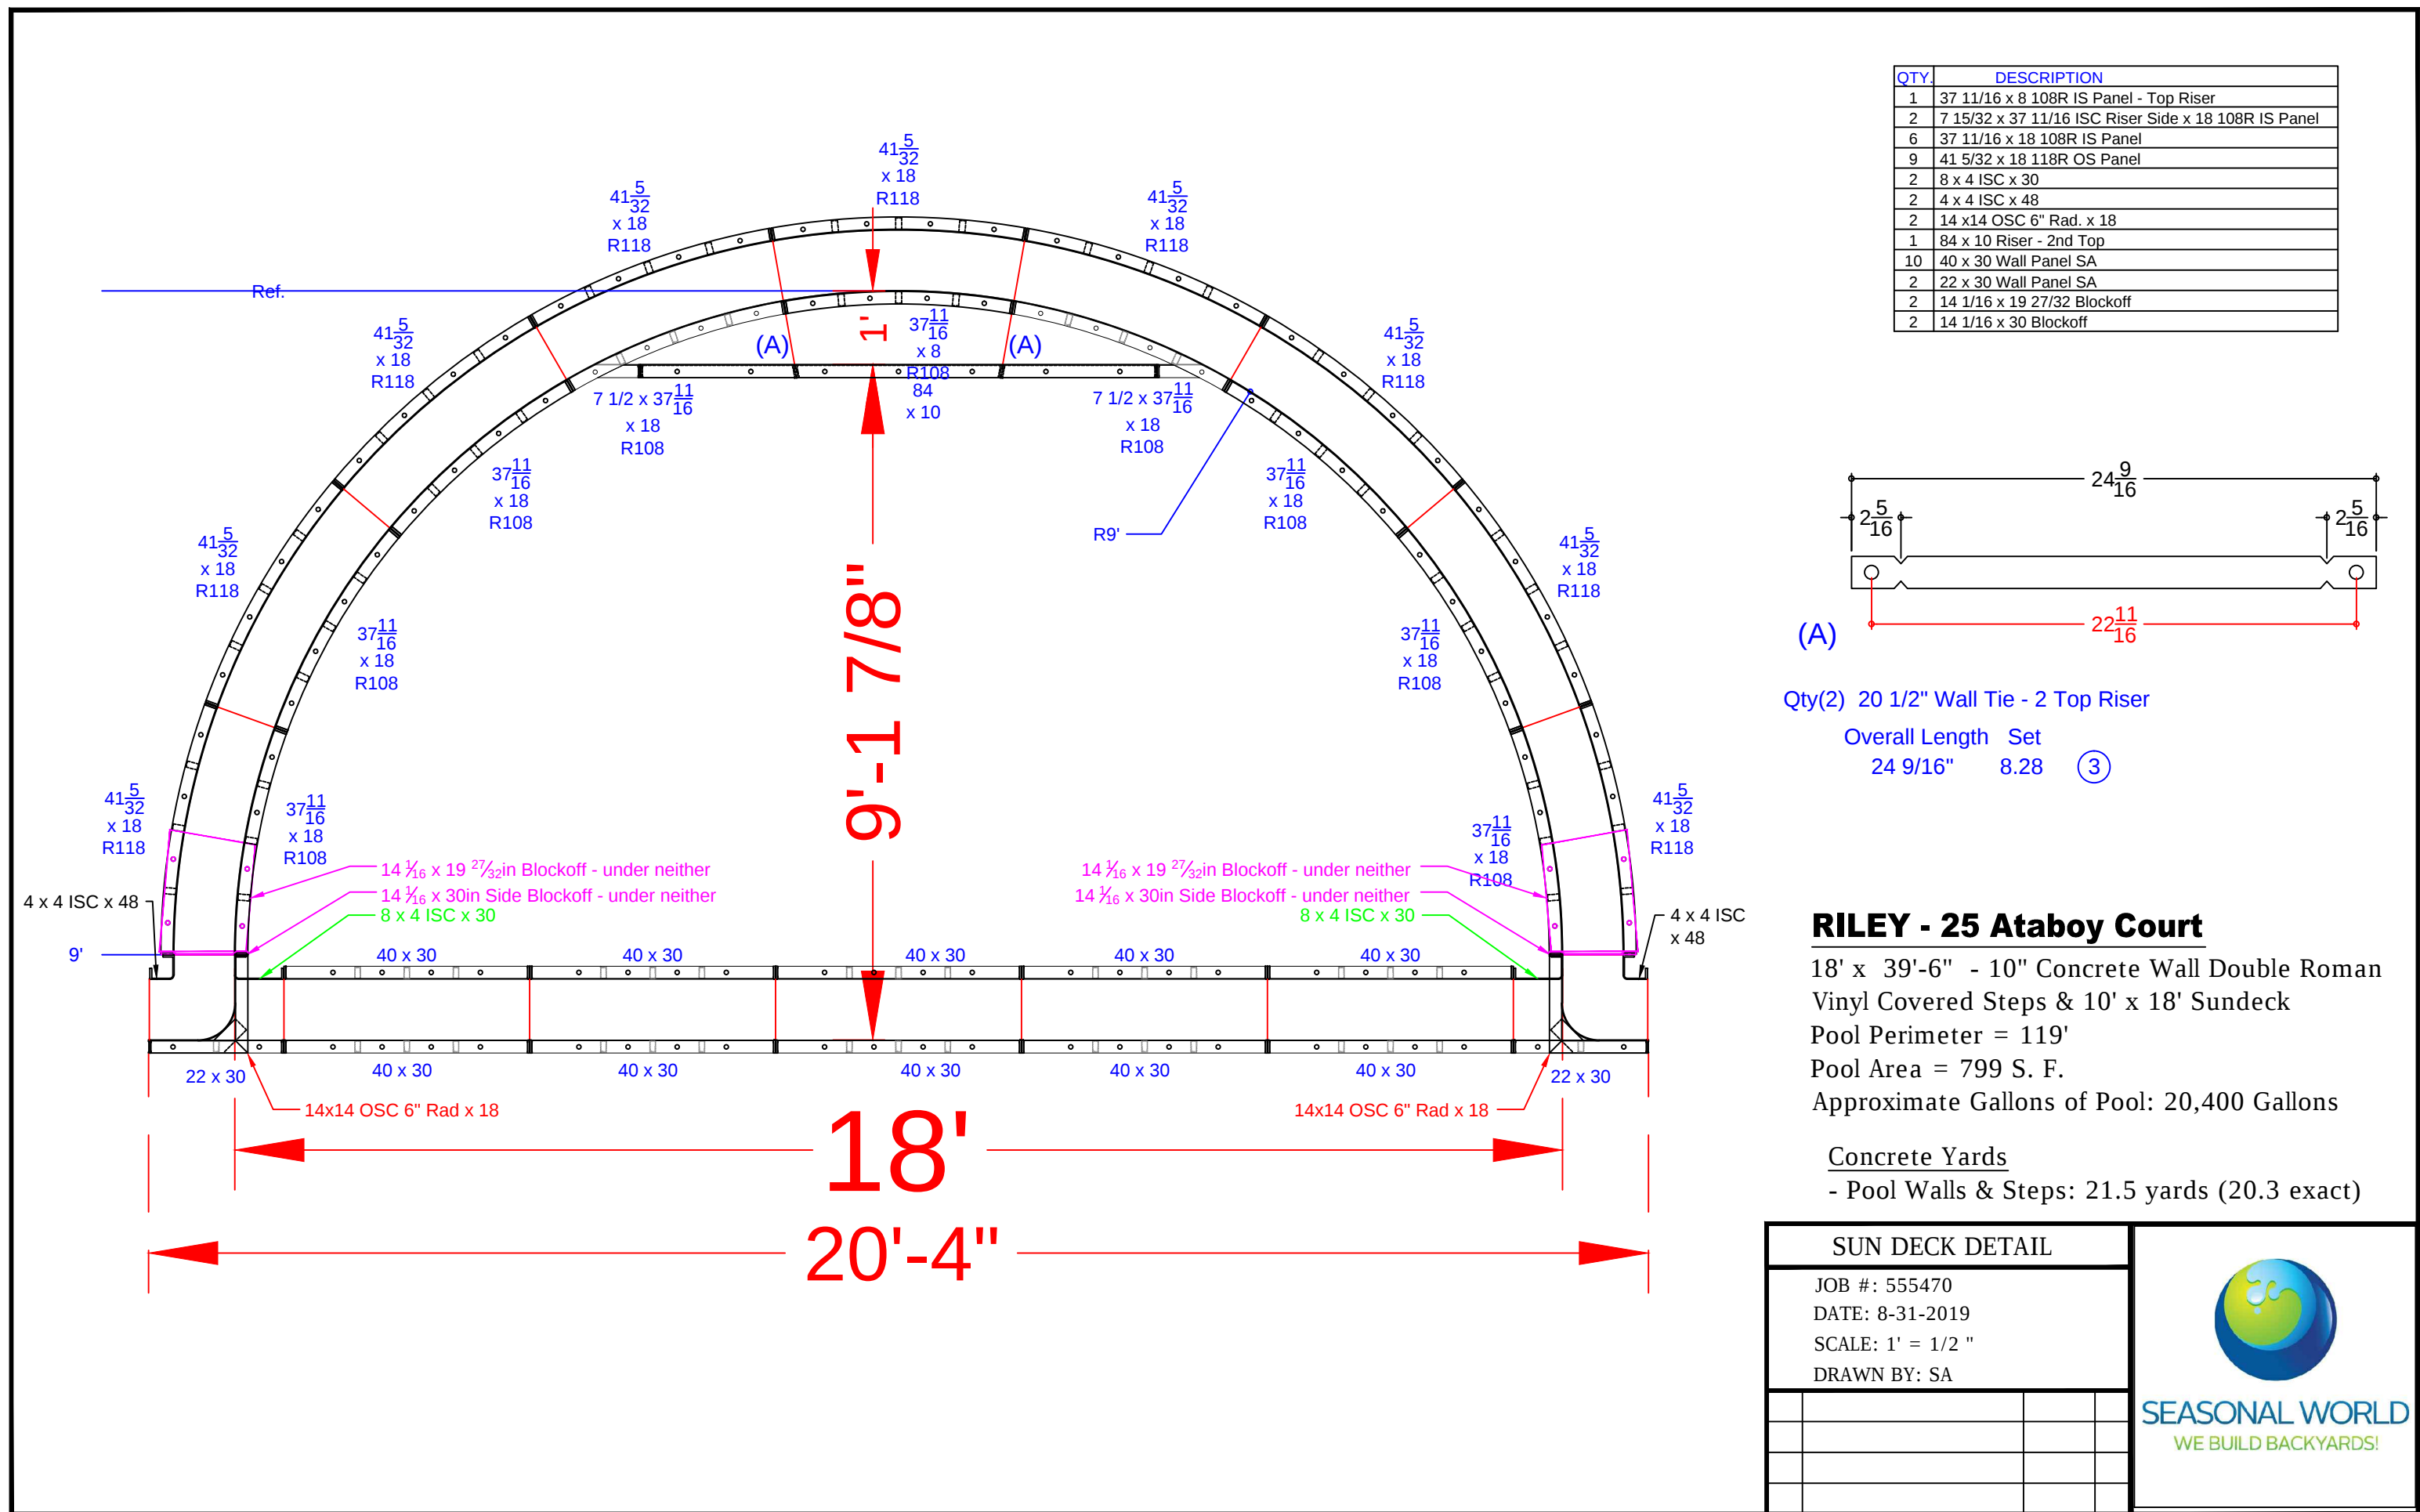

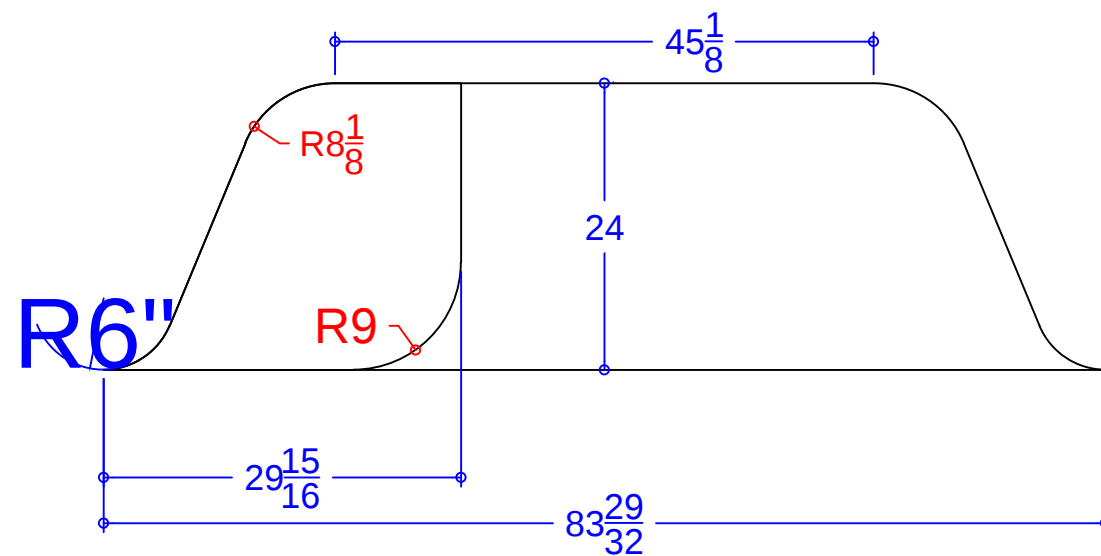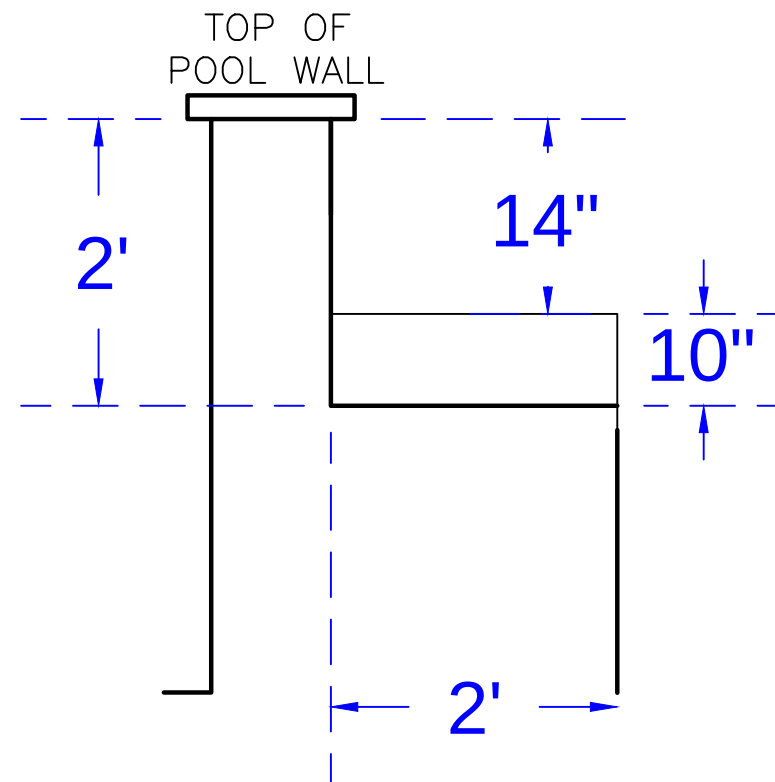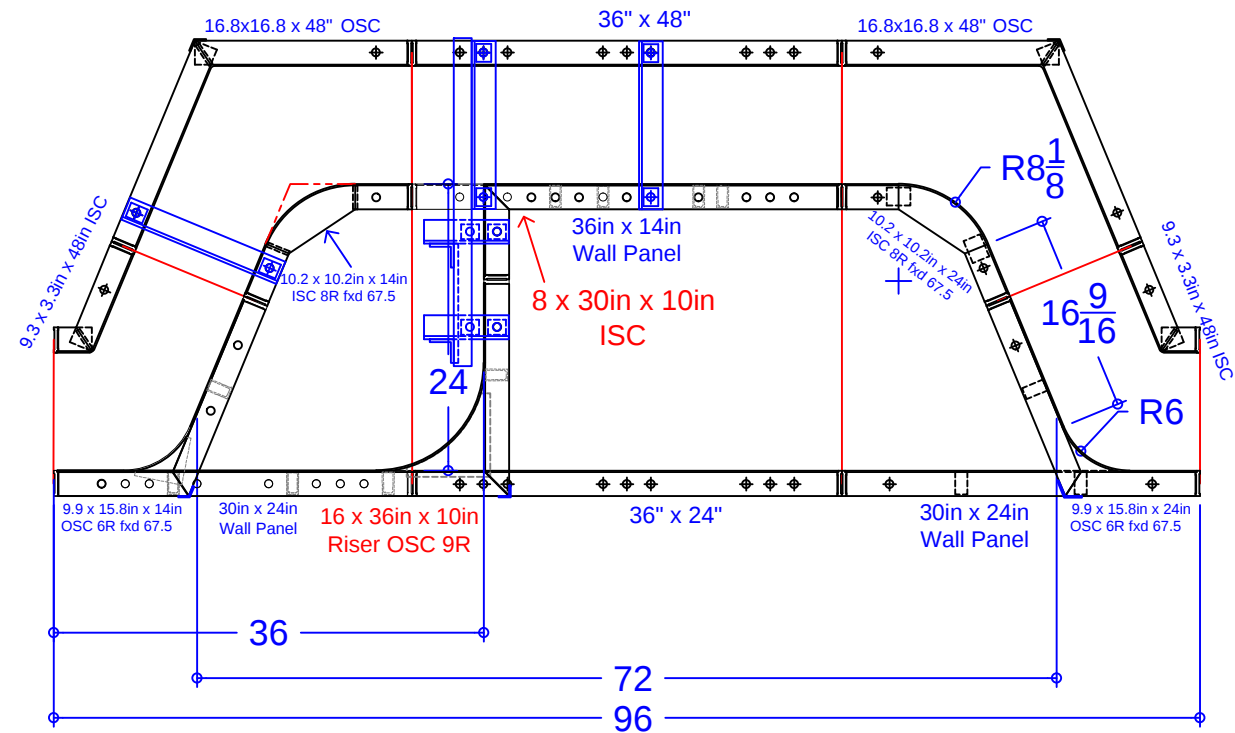

PANEL LIST - 6' STRAIGHT BENCH w/STEP

QTY.	DESCRIPTION
1	10.2 x 10.2in x 14in ISC 8R fxd 67.5°
1	10.2 x 10.2in x 24in ISC 8R fxd 67.5°
1	9.9 x 15.8in x 14in OSC 6R fxd 58.7°
1	9.9 x 15.8in x 24in OSC 6R fxd 58.7°
2	16.8 x 16.8in x 48in OSC fxd 67.5°
2	3.3 x 9.3in x 48in ISC fxd 67.5°
1	8 x 30in x 10in ISC
1	16 x 36in x 10in Riser OSC 9in Rad.
1	36in x 48in Wall Panel
1	36in x 24in Wall Panel
1	36in x 14in Wall Panel
2	30in x 24in Wall Panel
5	Parapet Bracket - 10in Wall
1	Parapet Brackets for 10.9in Step x 14
4	37 15/16" Overall -Bench Tie (A)

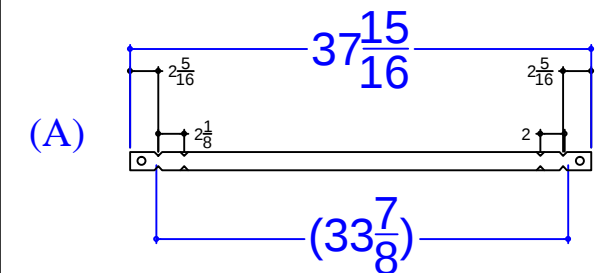

RILEY - 25 Ataboy Court

18' x 39'-6" - 10" Concrete Wall Double Roman

Vinyl Covered Steps & 10' x 18' Sundeck

Pool Perimeter = 119'

Pool Area = 799 S. F.

Approximate Gallons of Pool: 20,400 Gallons

Concrete Yards

- Pool Walls & Steps: 21.5 yards (20.3 exact)

SWIM-OUT DETAIL

JOB #: 555470
DATE: 8-31-2019
DRAWN BY: SA



SEASONAL WORLD
WE BUILD BACKYARDS!