


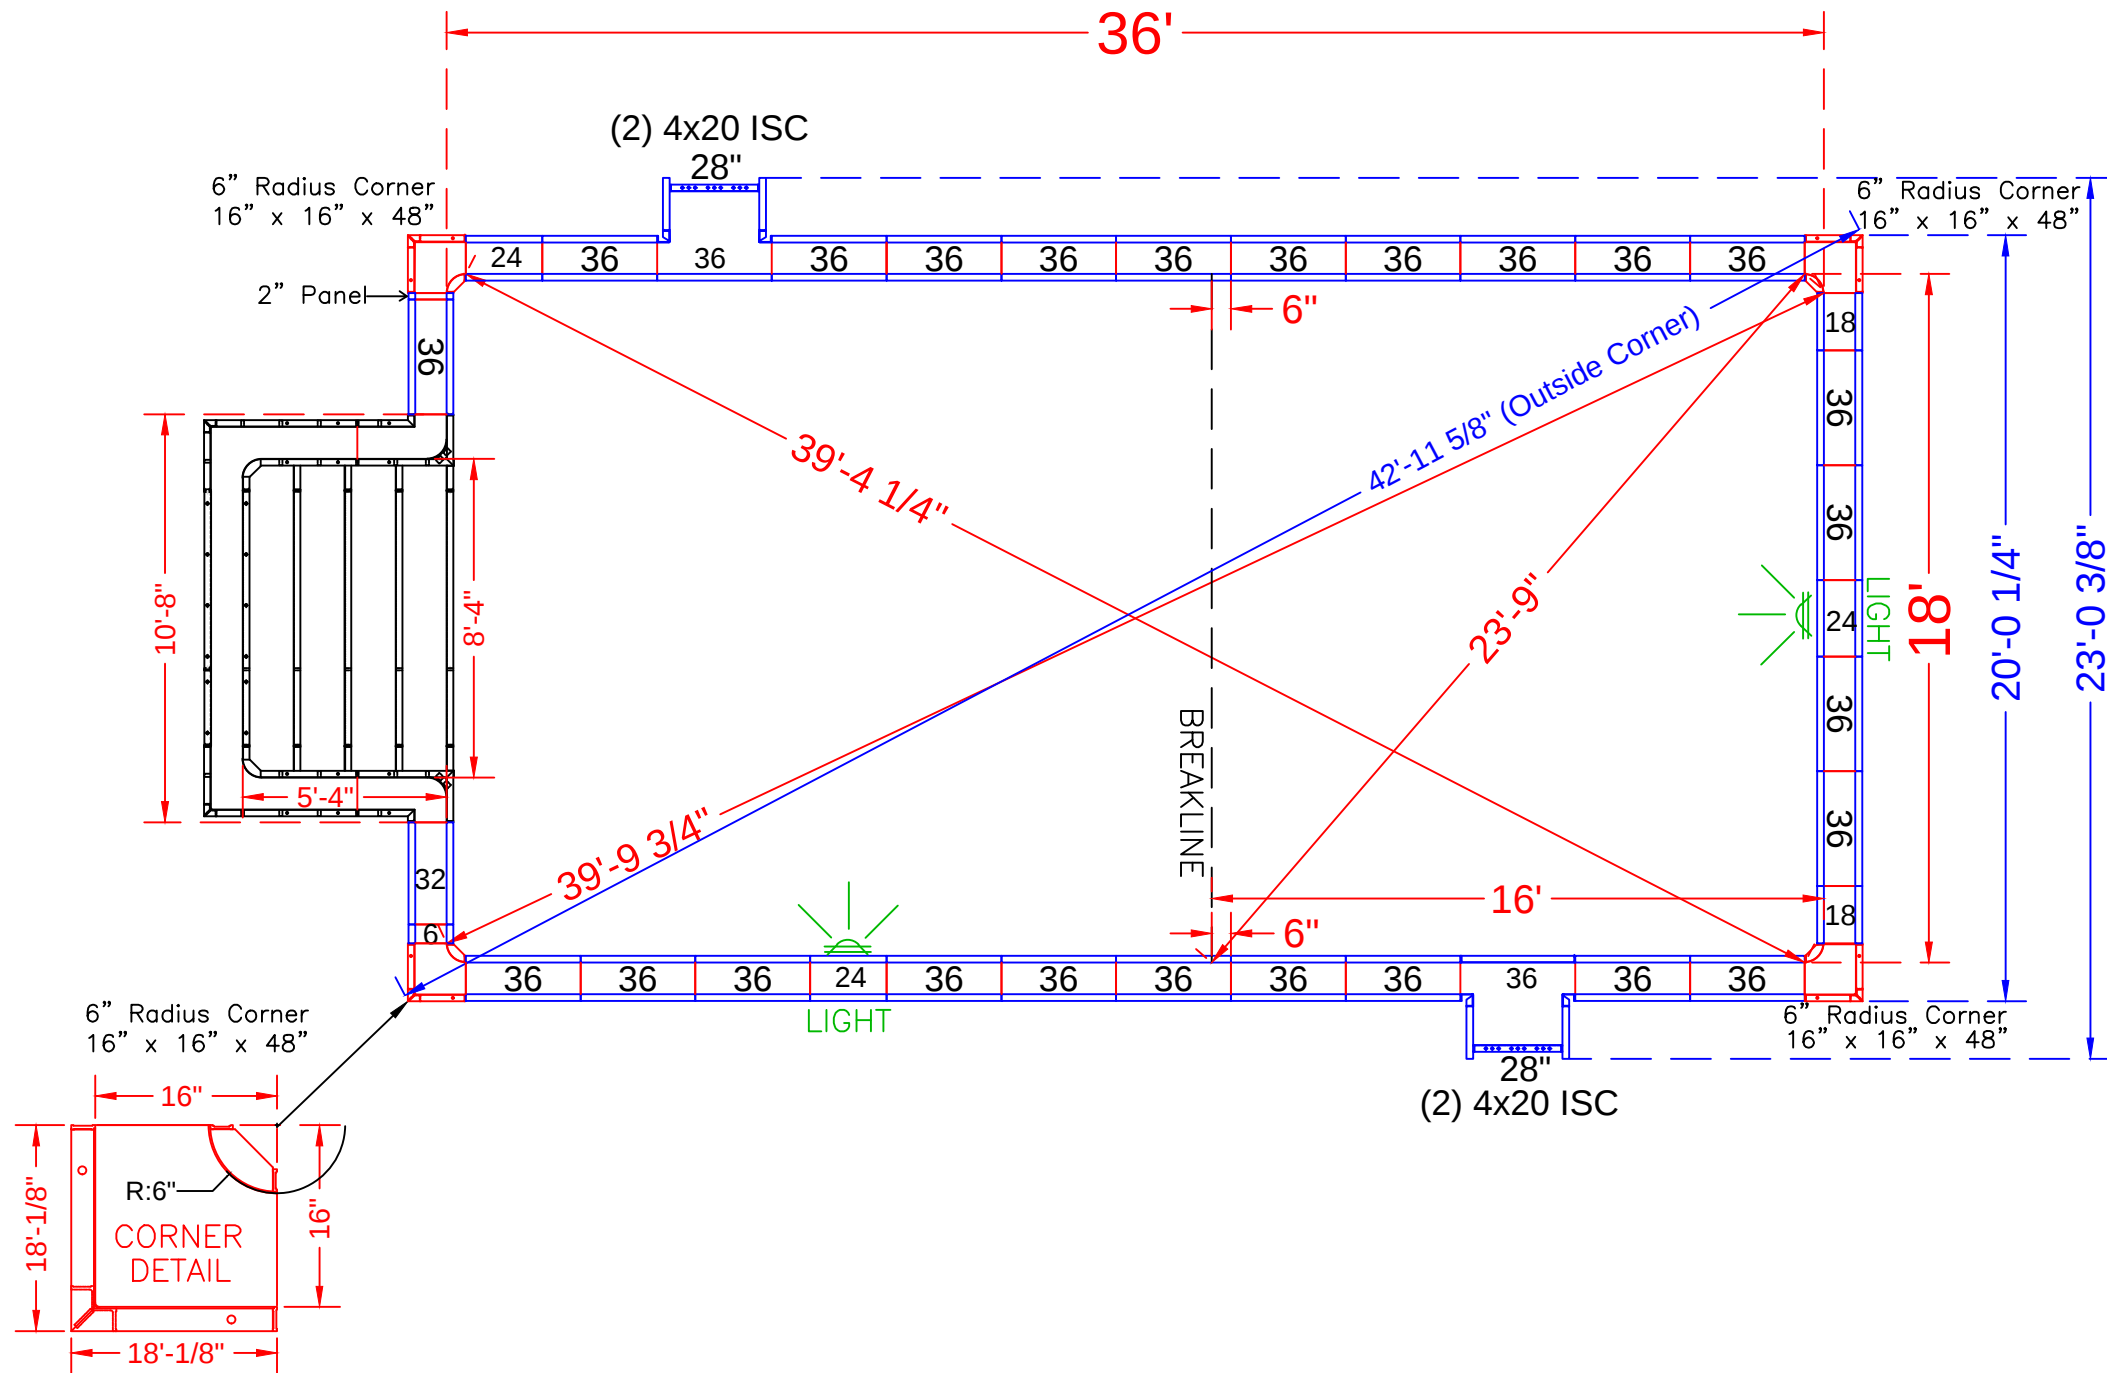

NOTE: See Construction Plan for Pool Location

POOL PANEL DESCRIPTIONS

QTY.	DESCRIPTION
1	8'-4" x 5'-4" x 48" Step Assembly w/6" Radius
4	4" x 20" x 48" Adj Offset Hinged ISC (Pilaster)
4	16" x 16" x 48 w/ Outside Corner-SA (6" Radius)
STRAIGHT PANELS	
2	2" x 48" Panel-SA
2	6" x 48" Panel-SA
4	18" x 48" Panel-SA
6	24" x 48" Panel-SA (Light Panel)
2	28" x 48" Panel-SA (Pilaster)
2	32" x 48" Panel-SA
52	36" x 48" Panel-SA

RIQUITO - 25 Briar Hill Drive

18' x 36' - 10" Concrete Wall Rectangle

w/ 8'-4" x 5'-4" Vinyl Covered Steps

Pool Perimeter = 117'

Pool Area = 692 S. F.

Approximate Gallons of Pool: 20,850 Gallons

Concrete Yards

- Pool Walls & Steps: 20.5 yards (19.5 exact)

PANEL LAYOUT

JOB #: 555380

DATE: 6-24-2018



SCALE: 1' = 1/8 "

DRAWN BY: SA


REVISIONS		




SEASONAL WORLD
WE BUILD BACKYARDS!

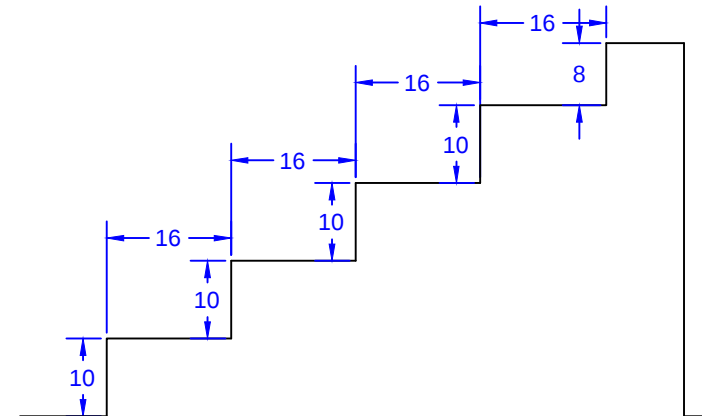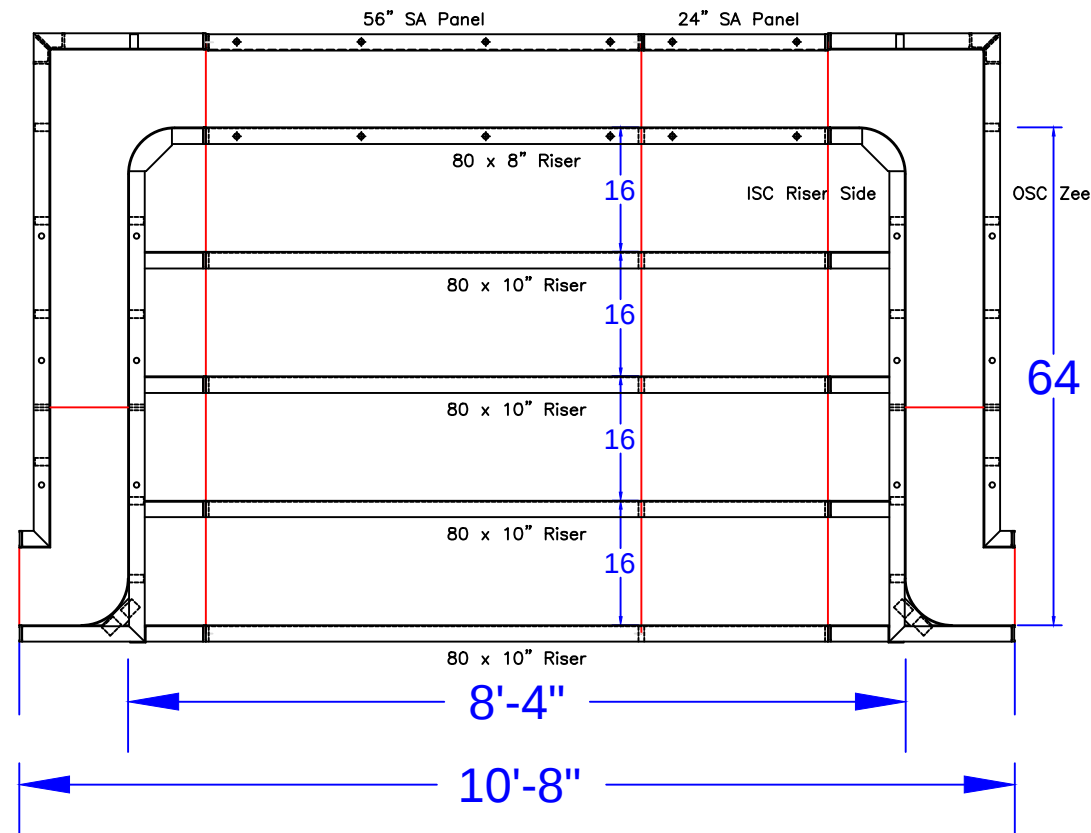

STEP TIES:

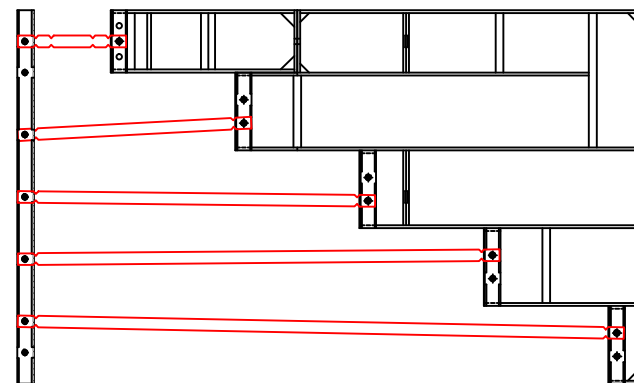

8'-4" x 5'-4" Outside End Step - 6" Radius Corners

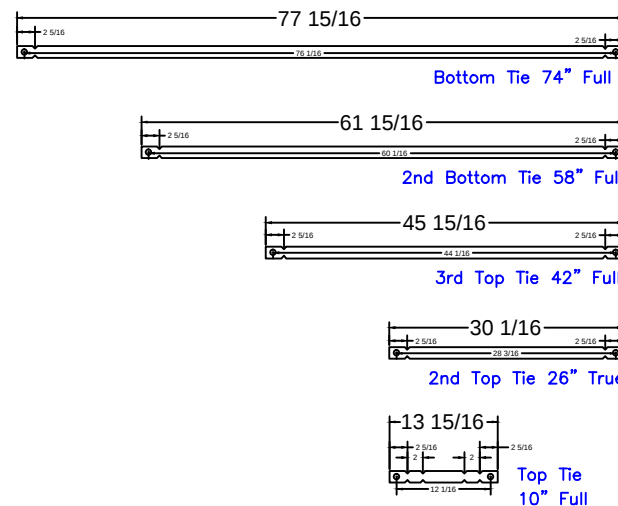

8'-4" Step
Qty(4)
Qty(2)
Qty(2)
Qty(2)
Qty(12)

RIQUITO - 25 Briar Hill Drive
 18' x 36' - 10" Concrete Wall Rectangle
 w/ 8'-4" x 5'-4" Vinyl Covered Steps
 Pool Perimeter = 117'
 Pool Area = 692 S. F.
 Approximate Gallons of Pool: 20,850 Gallons

Concrete Yards
 - Pool Walls & Steps: 20.5 yards (19.5 exact)

STEP PANEL DESCRIPTIONS

QTY.	DESCRIPTION
4	80 x 10 Risers
1	80 x 8 Top Riser
1	24 x 48 SA Panel
1	56 x 48 SA Panel-Back Wall
2	4 x 64 x 20 x 48 OSC Zee Panel
2	10 x 64 x 14 x 48 ISC Riser Sides

STEP DETAIL

JOB #: 555380
 DATE: 6-24-2018
 SCALE: 1' = 1/8 "
 DRAWN BY: SA



SEASONAL WORLD
 WE BUILD BACKYARDS!