

NODE POINTS

A-B= 30'-0"
A-C= 49'-0"
A-D= 49'-3"
A-E= 34'-6"
A-F= 29'-8"
A-G= 66'-11"
A-H= 51'-9"
A-I= 31'-7"
A-J= 30'-7"

B-C= 29'-11"
B-D= 39'-3"
B-E= 35'-7"
B-F= 14'-8"
B-G= 49'-8"
B-H= 51'-7"
B-I= 22'-9"
B-J= 30'-1"

C-D= 15'-1"
C-E= 26'-8"
C-F= 19'-10"
C-G= 19'-10"
C-H= 32'-9"
C-I= 18'-4"
C-J= 24'-8"

D-E= 17'-10"
D-F= 24'-4"
D-G= 19'-11"
D-H= 17'-10"
D-I= 18'-11"
D-J= 19'-3"

E-F= 21'-5"
E-G= 37'-8"
E-H= 17'-10"
E-I= 13'-8"
E-J= 5'-8"

F-G= 39'-1"
F-H= 36'-11"
F-I= 8'-1"
F-J= 16'-1"


G-H= 33'-6"
G-I= 35'-4"
G-J= 38'-6"

H-I= 28'-10"
H-J= 23'-1"

I-J= 8'-10"

RADII
MEASUREMENTS

C = 9' RADIUS
D = 9' RADIUS
E = 9' RADIUS
F = 10'-10" RADIUS
G = 10'-10" RADIUS
H = 8'-10" RADIUS
I = 2'-10" RADIUS
J = 6' RADIUS

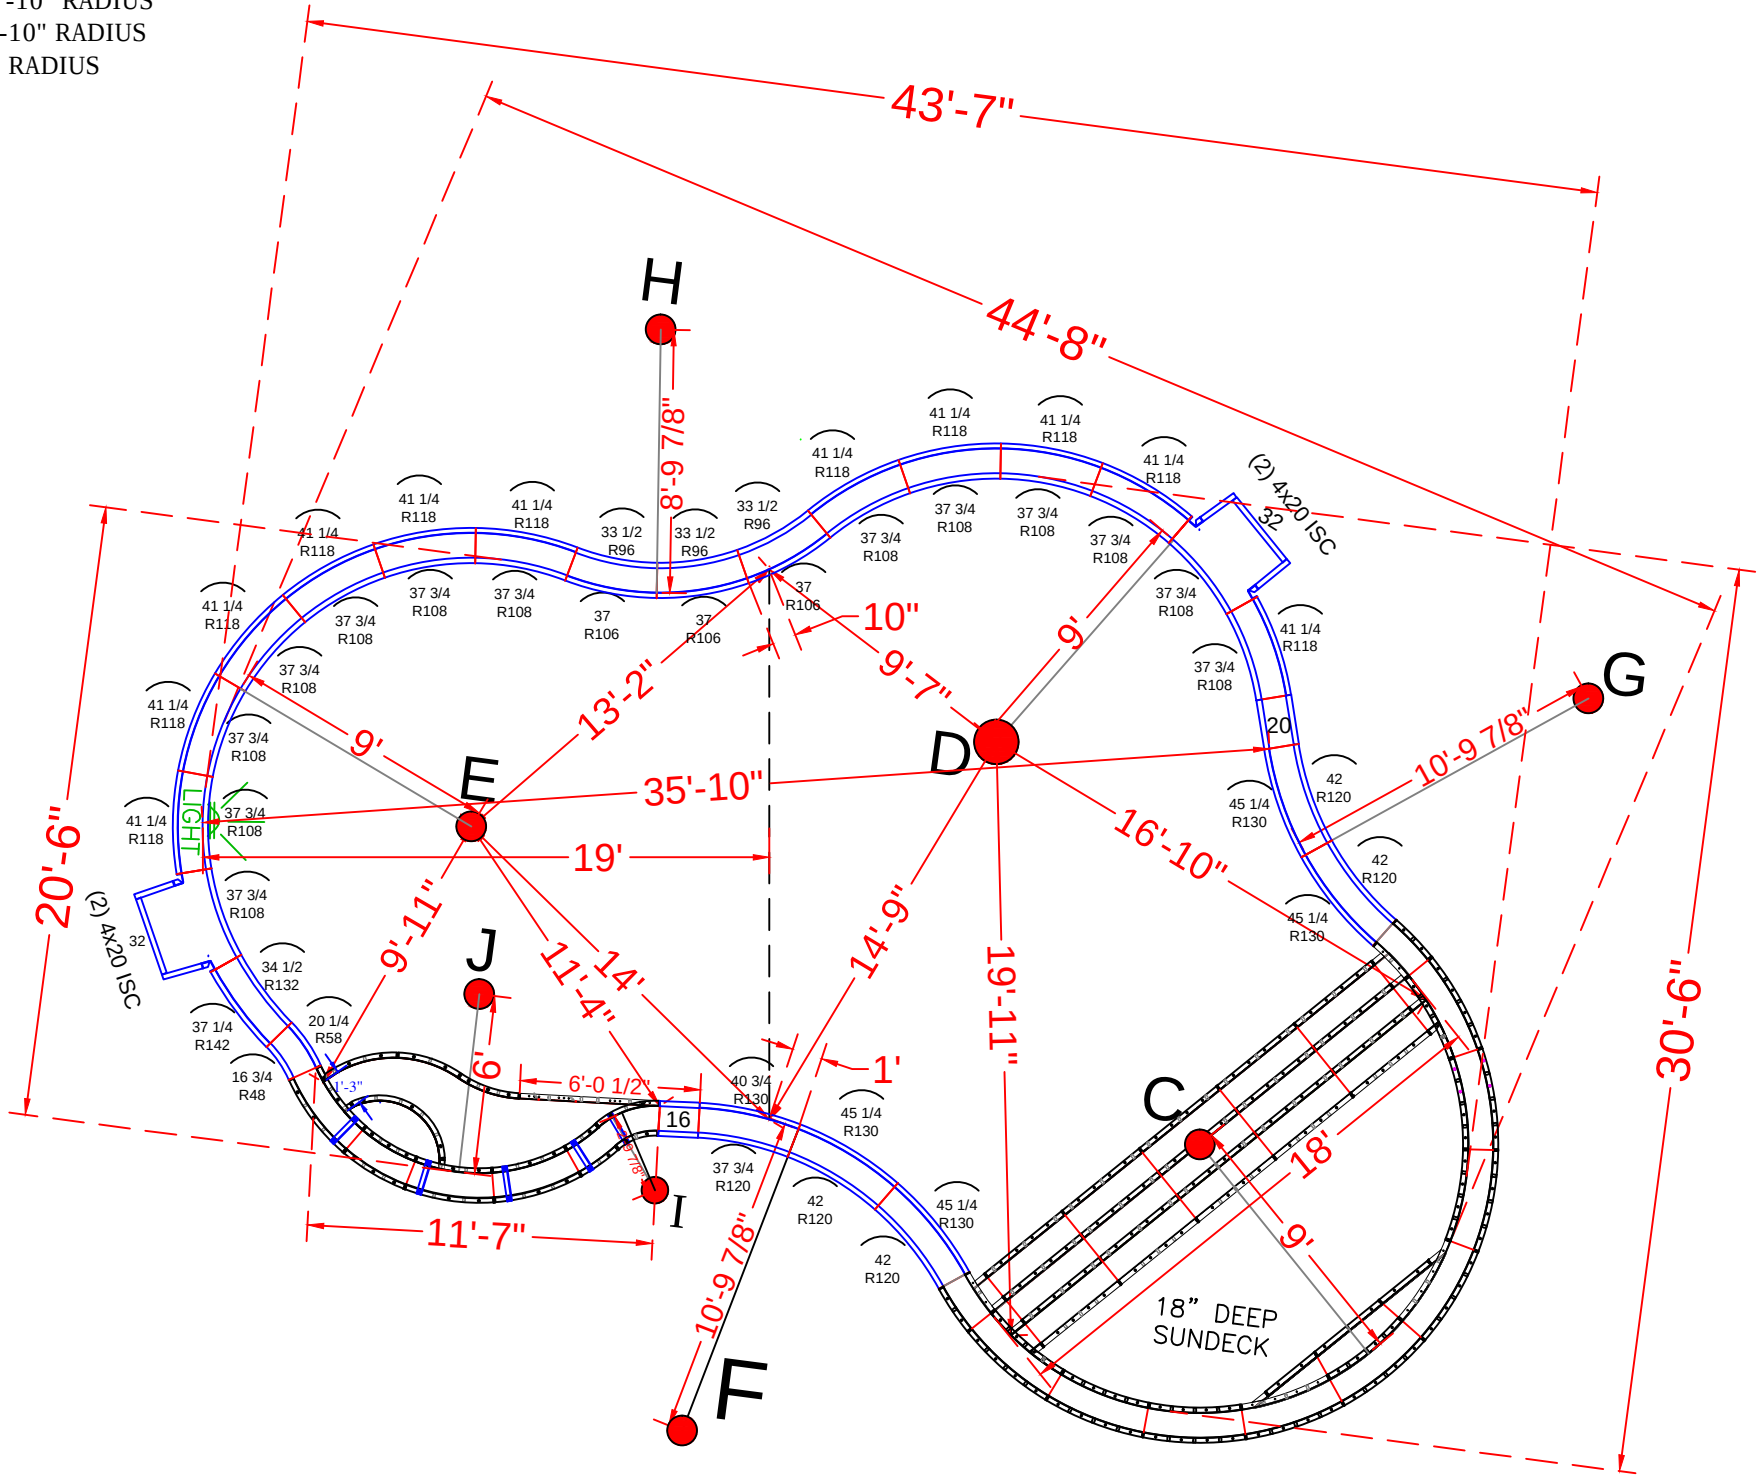

POOL PANEL DESCRIPTIONS

QTY.	DESCRIPTION
1	9' Radius Sundeck / Step Assembly
1	Radius Swimout Assembly (Dark Green Panels)
4	4" x 20" x 48" Adj Offset Hinged ISC (Pilaster)
	STRAIGHT PANELS
2	16" x 48" Straight
2	20" x 48" Straight
2	32" x 48" Straight
	RADIUS PANELS
1	16 3/4" x 48" - 48" Radius Panel
1	20 1/4" x 48" - 58" Radius Panel
3	33 1/2" x 48" - 96" Radius Panel
3	37" x 48" - 106" Radius Panel
13	37 3/4" x 48" - 108" Radius Panel
11	41 1/4" x 48" - 118" Radius Panel
1	37 3/4" x 48" - 120" Radius Panel
1	40 3/4" x 48" - 130" Radius Panel
4	45 1/4" x 48" - 130" Radius Panel
4	42" x 48" - 120" Radius Panel
1	34 1/2" x 48" - 132" Radius Panel
1	37 1/4" x 48" - 142" Radius Panel

RUSSO - 7 Alton Street

20' x 40' - 10" Concrete Wall - Freeform
w/ 18' Wide Vinyl Covered Sundeck + Step Combo
& 10' Deep End Bench & Step Out
Pool Perimeter = 121'
Pool Area = 851 S. F.
Approximate Pool Gallons: 23,500 Gallons

Concrete Yards

- Pool Walls & Steps: 21 yards (20.1 exact)


PANEL LAYOUT

JOB #: 555405
DATE: 4-13-2019
DRAWN BY: SA


REVISIONS



SEASONAL WORLD
WE BUILD BACKYARDS!

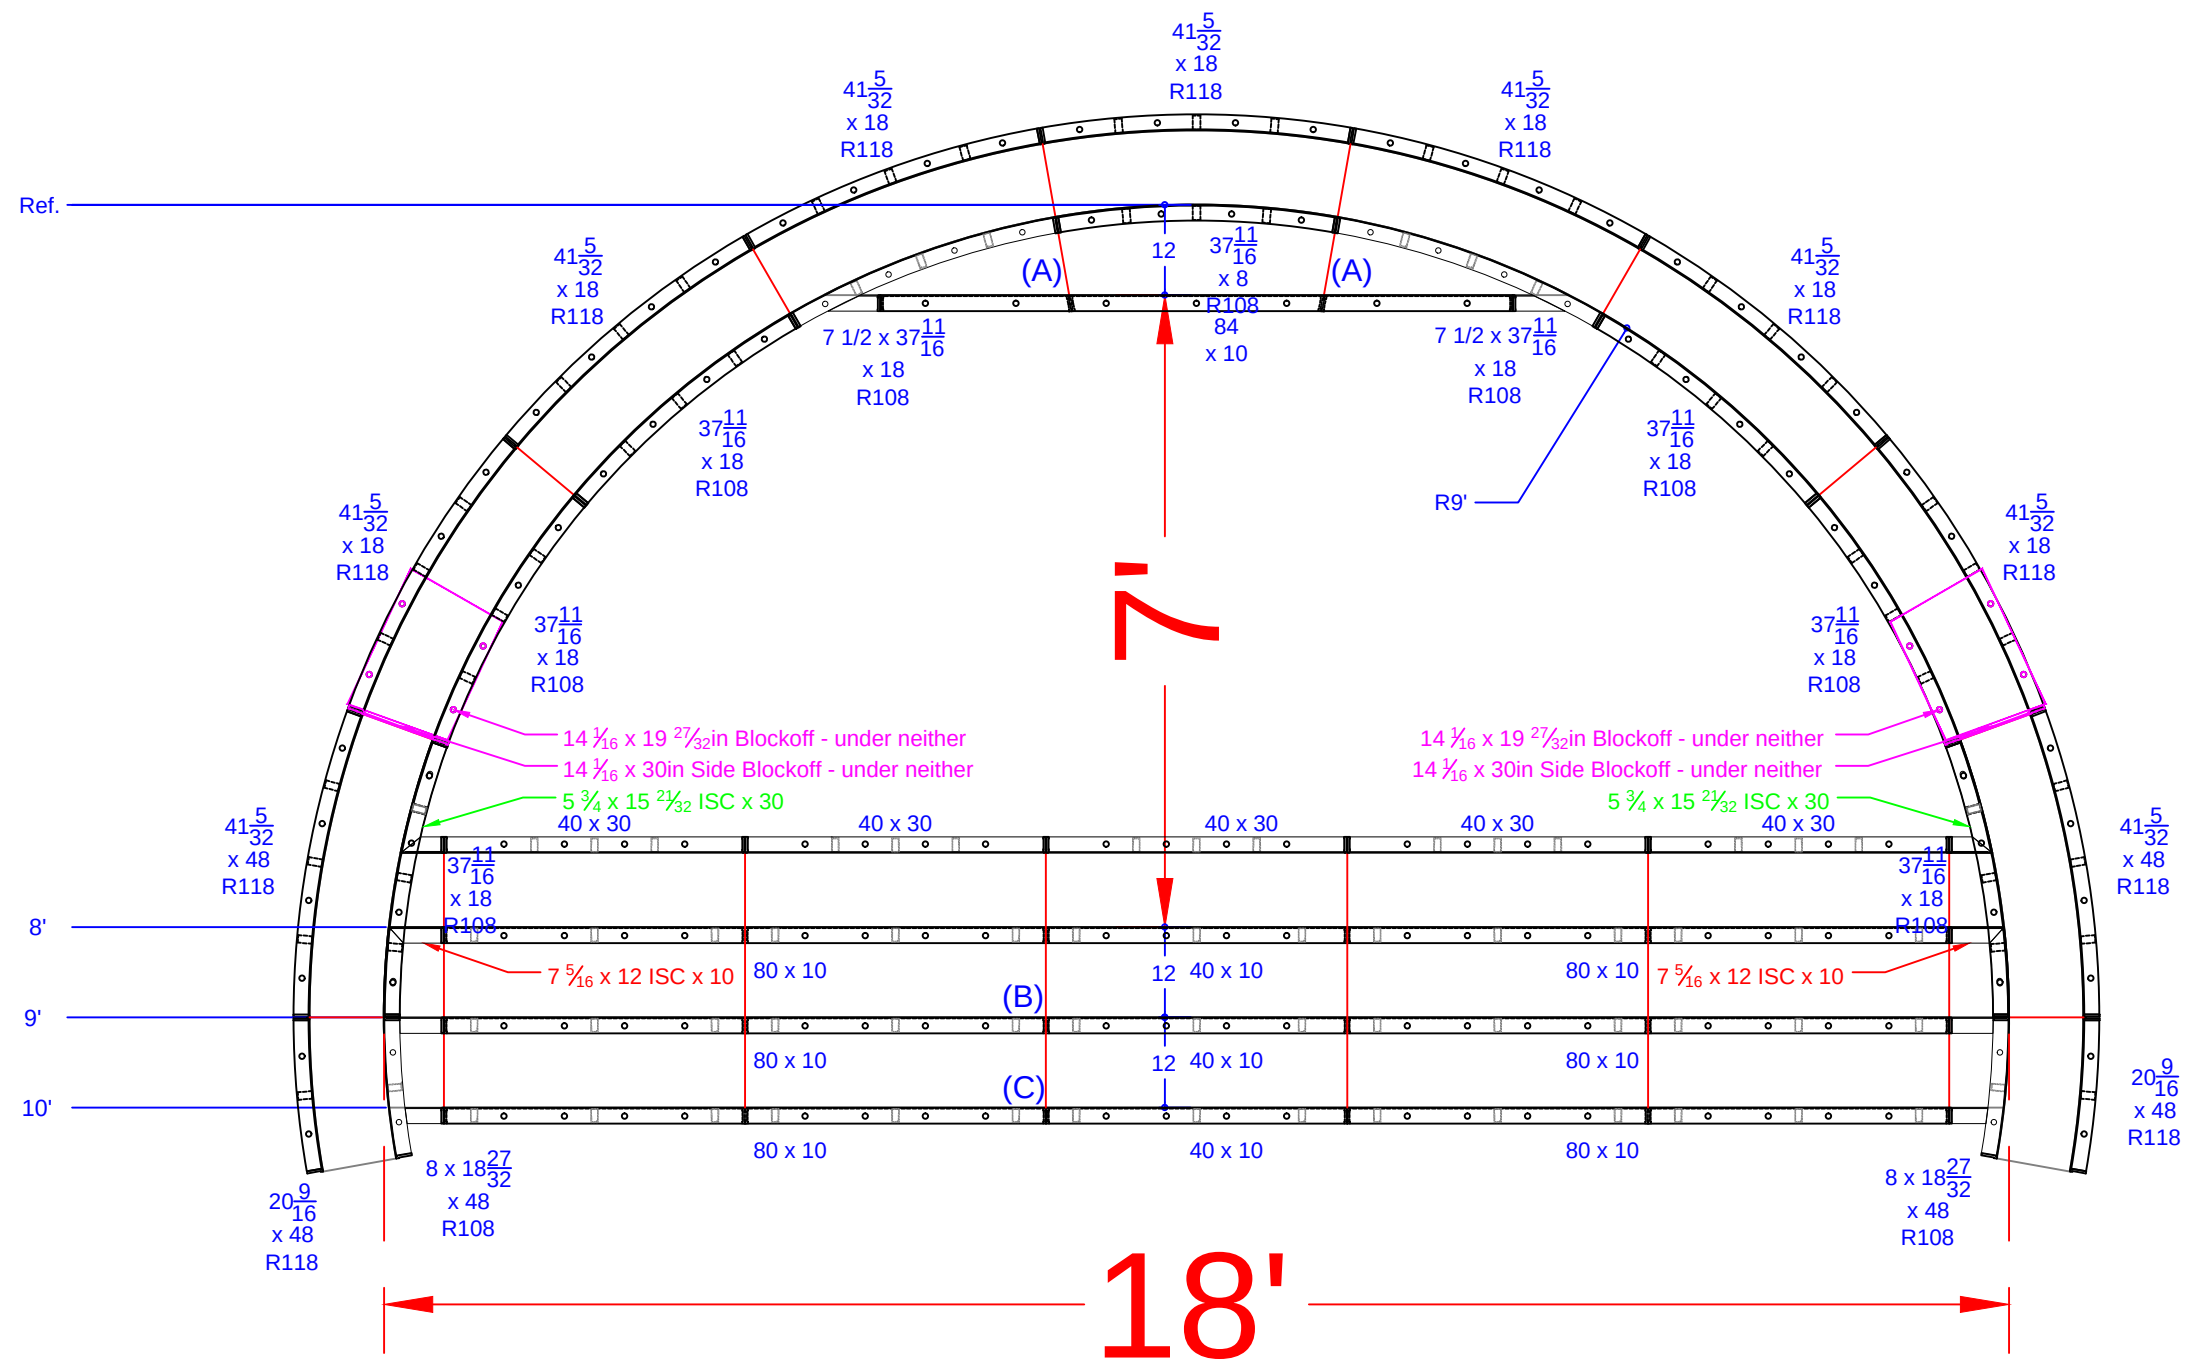

QTY.	DESCRIPTION
1	37 11/16 x 8 108R IS Panel - Top Riser
2	7 15/32 x 37 11/16 ISC Riser Side x 18 108R IS Panel
6	37 11/16 x 18 108R IS Panel
2	8 x 18 27/32 ISC Riser Side x 48 108R IS Panel
7	41 5/32 x 18 118R OS Panel
2	41 5/32 x 48 118R OS Panel
2	20 9/16 x 48 118R OS Panel
2	7 5/16 x 12 ISC x 10 108R IS Panel
2	5 3/4 x 15 21/32 ISC x 30 108R IS Panel
1	84 x 10 Riser - 2nd Top
6	80 x 10 Risers - Lower Wall
3	40 x 10 Risers - Lower Wall
5	40 x 30 Wall Panel SA
2	14 1/16 x 19 27/32 Blockoff
2	14 1/16 x 30 Blockoff

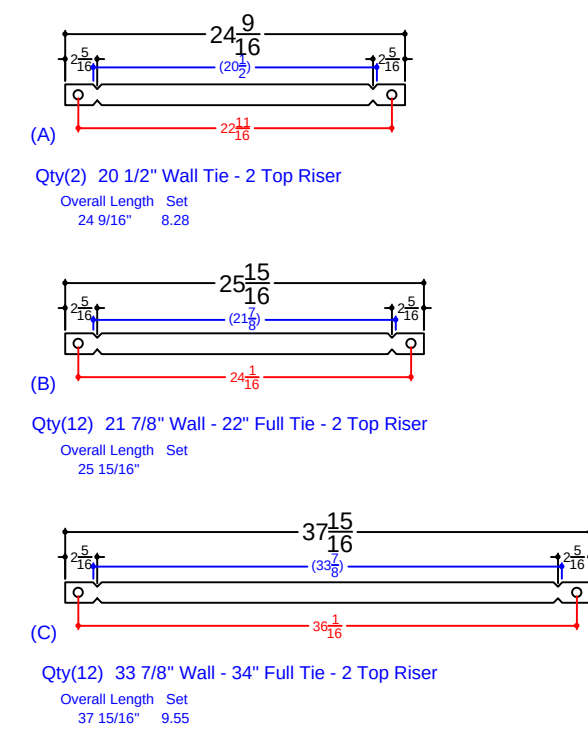



RUSSO - 7 Alton Street
 20' x 40' - 10" Concrete Wall - Freeform
 w/ 18' Wide Vinyl Covered Sundeck + Step Combo
 & 10' Deep End Bench & Step Out
 Pool Perimeter = 121'
 Pool Area = 851 S. F.
 Approximate Pool Gallons: 23,500 Gallons

Concrete Yards
 - Pool Walls & Steps: 21 yards (20.1 exact)

SUN DECK DETAIL			
JOB #: 555405			
DATE: 4-13-2019			
SCALE: 1' = 1/2 "			
DRAWN BY: SA			



SEASONAL WORLD
WE BUILD BACKYARDS!

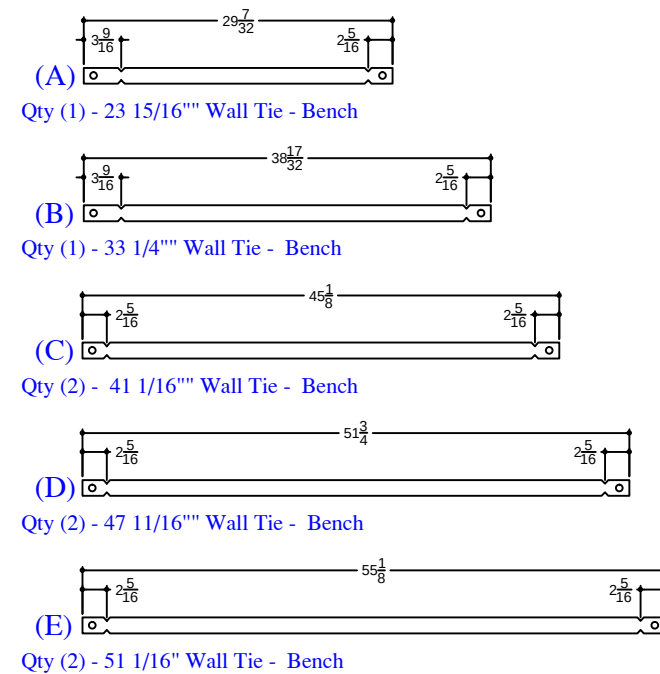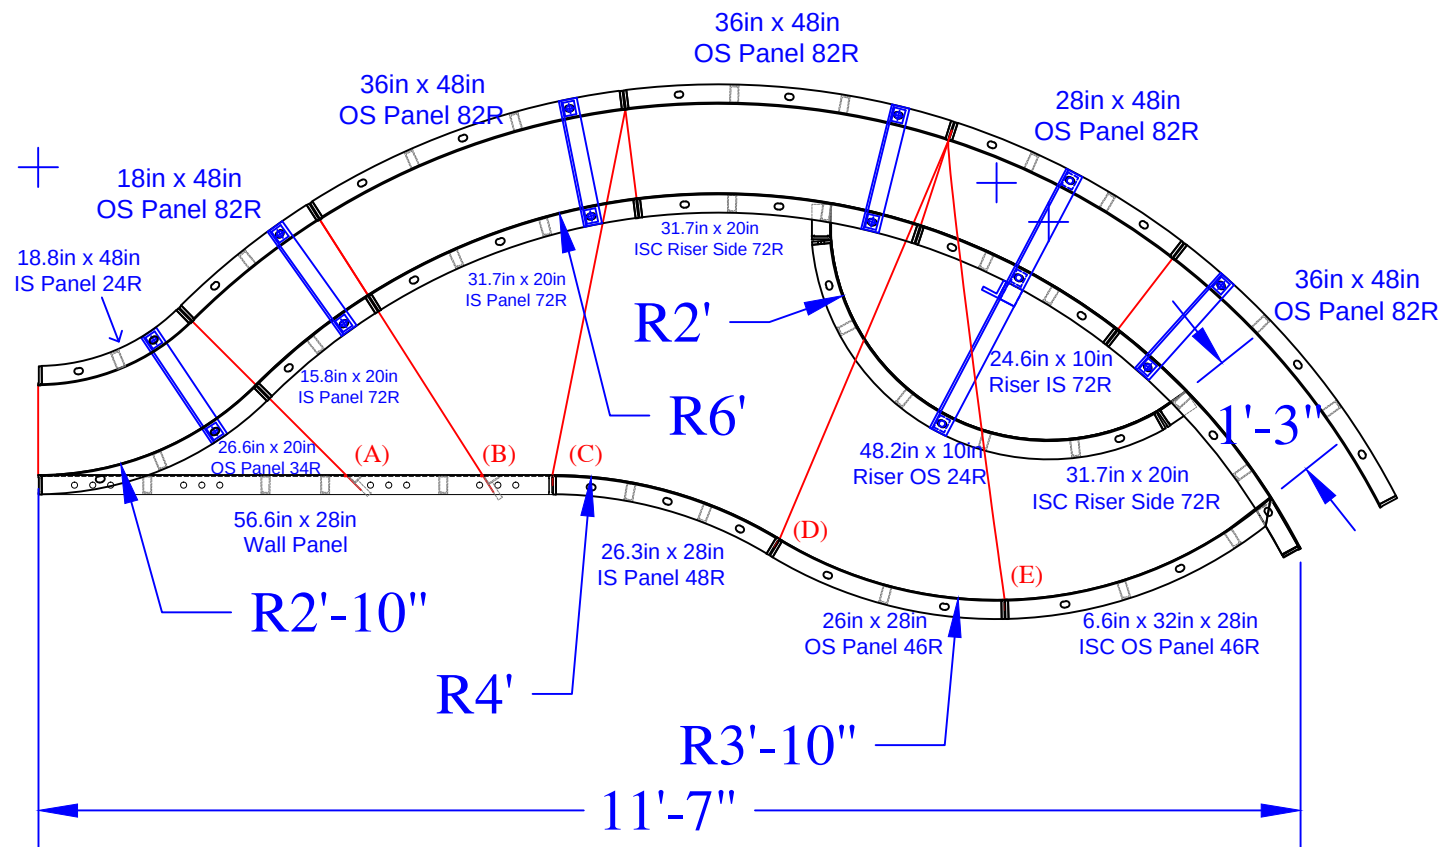

QTY	DESCRIPTION
1	18in x 48in OS Panel 82R
1	28in x 48in OS Panel 82R
3	36in x 48in OS Panel 82R
1	18.8in x 48in IS Panel 24R
1	56.6in x 28in Wall Panel
1	26.3in x 28in IS Panel 48R
1	26in x 28in OS Panel 46R
1	15.8in x 20in IS Panel 72R
1	31.7in x 20in IS Panel 72R
1	26.6in x 20in OS Panel 34R
1	6.6 x 32in x 28in ISC OS Panel 46R
1	24.6in x 10in Riser IS 72R - Top
2	31.7in x 20in 4in ISC Riser Side 72R
1	48.2in x 10in Riser OS 24R - Bottom
5	Parapet Brackets for 10in Wall
1	Parapet Brackets for 18in Step
1	23 15/16" Wall Tie "A"- Bench
1	33 1/4" Wall Tie "B"- Bench
2	41 1/16" Wall Tie "C"- Bench
2	47 11/16" Wall Tie "D"- Bench
2	51 1/16" Wall Tie "E"- Bench

*NOTE: SWIMOUT PANELS ARE PAINTED DARK GREEN

RUSSO - 7 Alton Street

20' x 40' - 10" Concrete Wall - Freeform
w/ 18' Wide Vinyl Covered Sundeck + Step Combo
& 10' Deep End Bench & Step Out
Pool Perimeter = 121'
Pool Area = 851 S. F.
Approximate Pool Gallons: 23,500 Gallons

Concrete Yards

- Pool Walls & Steps: 21 yards (20.1 exact)

SWIM-OUT DETAIL

JOB #: 555405
DATE: 4-13-2018
DRAWN BY: SA



SEASONAL WORLD
WE BUILD BACKYARDS!

