


C-D = 14'-0"	F-G = 11'-6"
C-E = 11'-0"	F-H = 12'-10"
C-F = 20'-4"	F-I = 26'- 2 "
C-G = 24'-10"	F-J = 29'-2"
C-H = 33'-0"	F-K = 27'-7"
C-I = 5'-10"	
C-J = 15'-2"	G-H = 17'-10"
C-K = 27'-1"	G-I = 30'-1"
	G-J = 27'-5"
D-E = 20'-4"	G-K = 18'-11"
D-F = 23'-3"	
D-G = 20'-7"	H-I = 38'-10"
D-H = 35'-5"	H-J = 41'-8"
D-I = 15'-7"	H-K = 36'-8"
D-J = 6'-10"	
D-K = 13'-10"	I-J = 14'-0"
	I-K = 29'-4"
E-F = 11'-5"	
E-G = 20'-1"	J-K = 18'-4"
E-H = 23'-0"	
E-I = 16'-6"	
E-J = 24'-2"	
E-K = 30'-0"	

C = 3' RADIUS
D = 4' RADIUS
E = 9' RADIUS
F = 4' RADIUS
G = 9' RADIUS
H = 8'-10" RADIUS
I = 2'-10" RADIUS
J = 2'-10" RADIUS
K = 9'-10" RADIUS

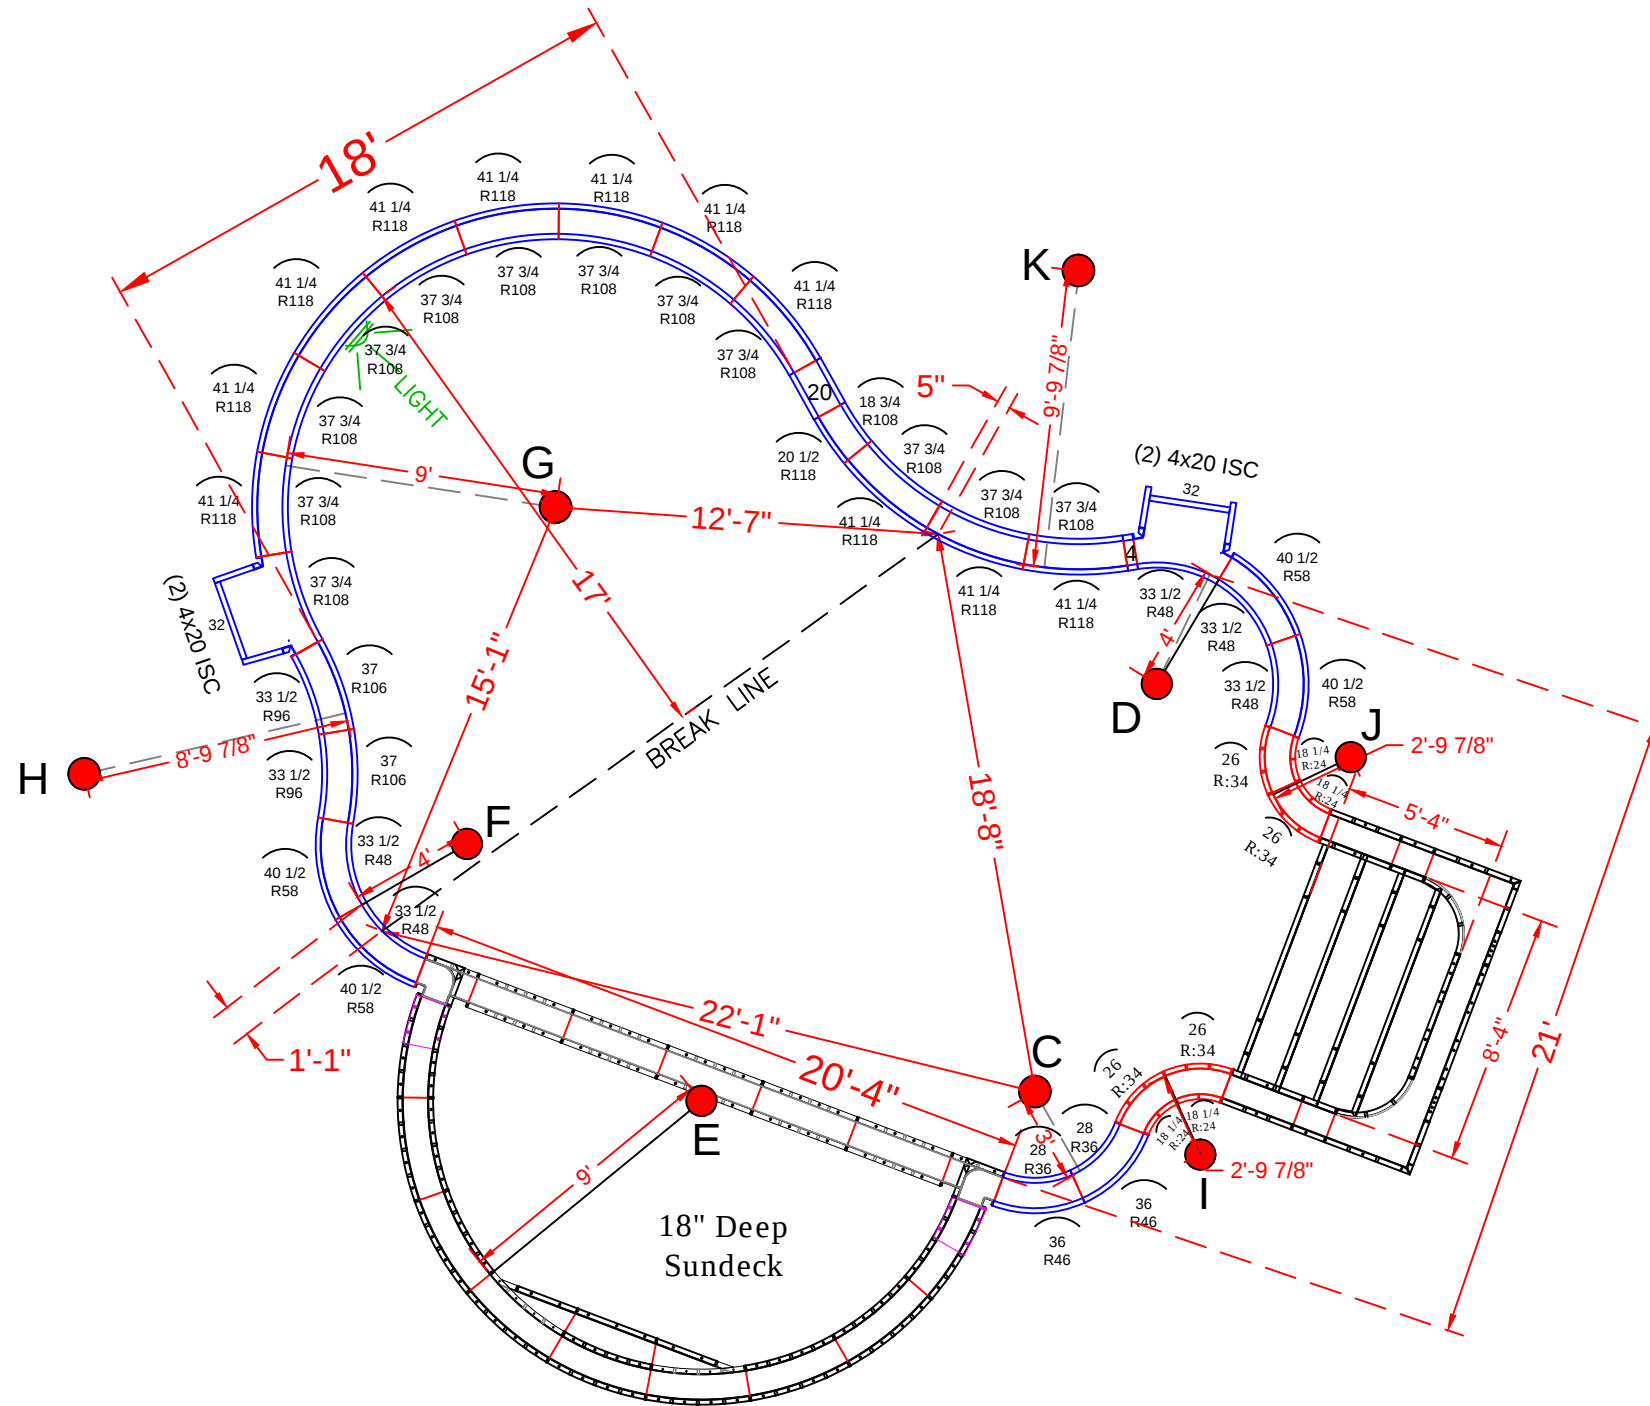

QTY.	DESCRIPTION
1	8'-4" x 5'-4" x 48" Step Assembly w/ 2' Radius
1	9' Radius Side Sundeck Assembly
4	4" x 20" x 48" Adj Offset Hinged ISC (Pilaster)
	Straight Panels
2	4" x 48" Panel
2	20" x 48" Panel
2	32" x 48" Panel
	Radius Panels
4	18 1/4" x 48" 24" Radius 45° Corners
4	26" x 48" 34" Radius 45° Corners
2	28" x 48" 36" Radius Panel
2	36" x 48" 46" Radius Panel
5	33 1/2" x 48" - 48" IS Radius Panel (Light Panel)
4	40 1/2" x 48" - 58" OS Radius Panel
2	33 1/2" x 48" - 96" Radius Panel
2	37" x 48" - 106" Radius Panel
1	18 3/4" x 48" - 108" Radius OS Panel
1	20 1/2" x 48" - 118" Radius IS Panel
12	37 3/4" x 48" - 108" Radius Panel (Light Panel)
11	41 1/4" x 48" - 118" Radius Panel

18' x 36' - 10" Concrete Wall - Freeform
w/ 8'-4" x 5'-4" Vinyl Step & 10' x 18' Sun Deck
Pool Perimeter = 127' Pool Area = 876 S. F.
Approximate Pool Gallons: 25,165 Gallons




- Total Yards: 21 yards (20.1 exact)

JOB #: 555037
DATE: 10-7-2015
DRAWN BY: SA

	REVISIONS		



SEASONAL WORLD
WE BUILD BACKYARDS!

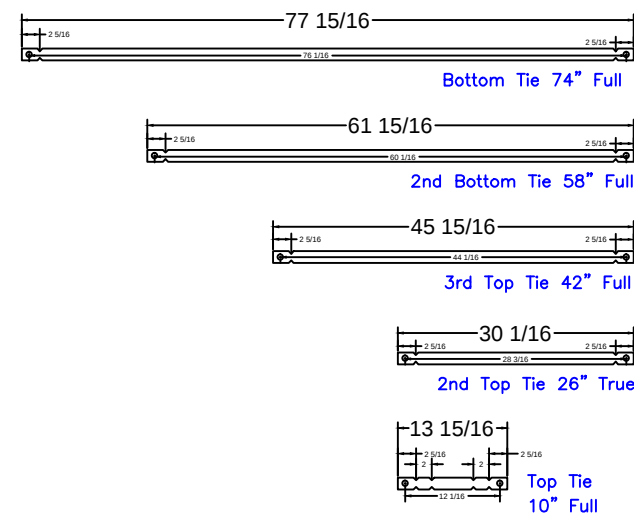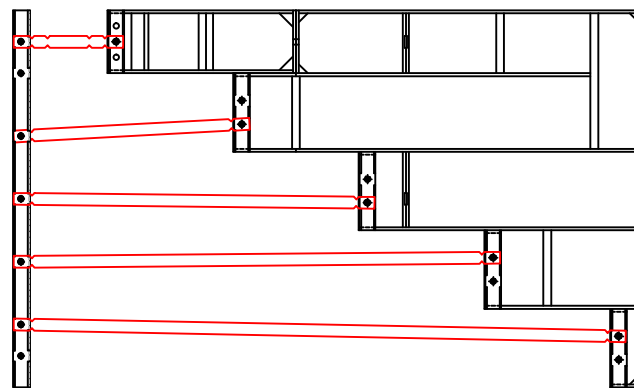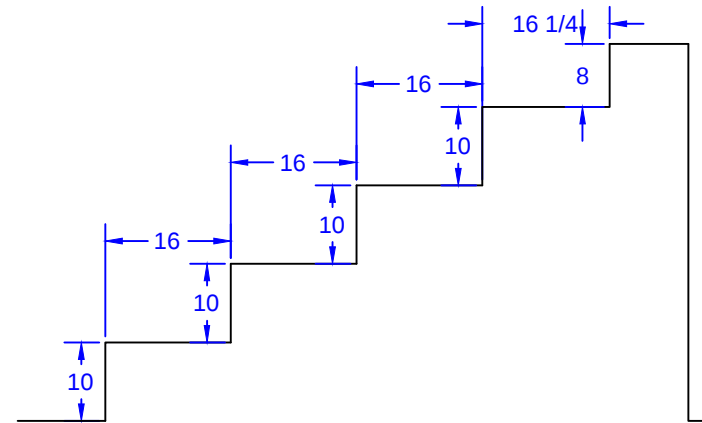


Qty(4)	Qty(2)	Qty(2)	Qty(2)	Qty(12)


PAGE	QTY.	DESCRIPTION
OES 8.1	2	20 x 78 Outside Corner x 48
OES 8.2	2	10 x 52 ISC Riser Side x 48
OES 8.3	2	38 x 8 - 24" Radius ISC Top Step Riser
OES 8.4	1	52 x 8 Top Step Riser
OES 8.5	4	80 x 10 Step Riser
OES 8.6	1	52 x 48 SA Panel
OES 8.7	2	14 x 48 SA Panel

STEP DETAIL			
JOB #: 555057			
DATE: 10-7-2015			
SCALE: 1' = 1/2 "			
DRAWN BY: SA			



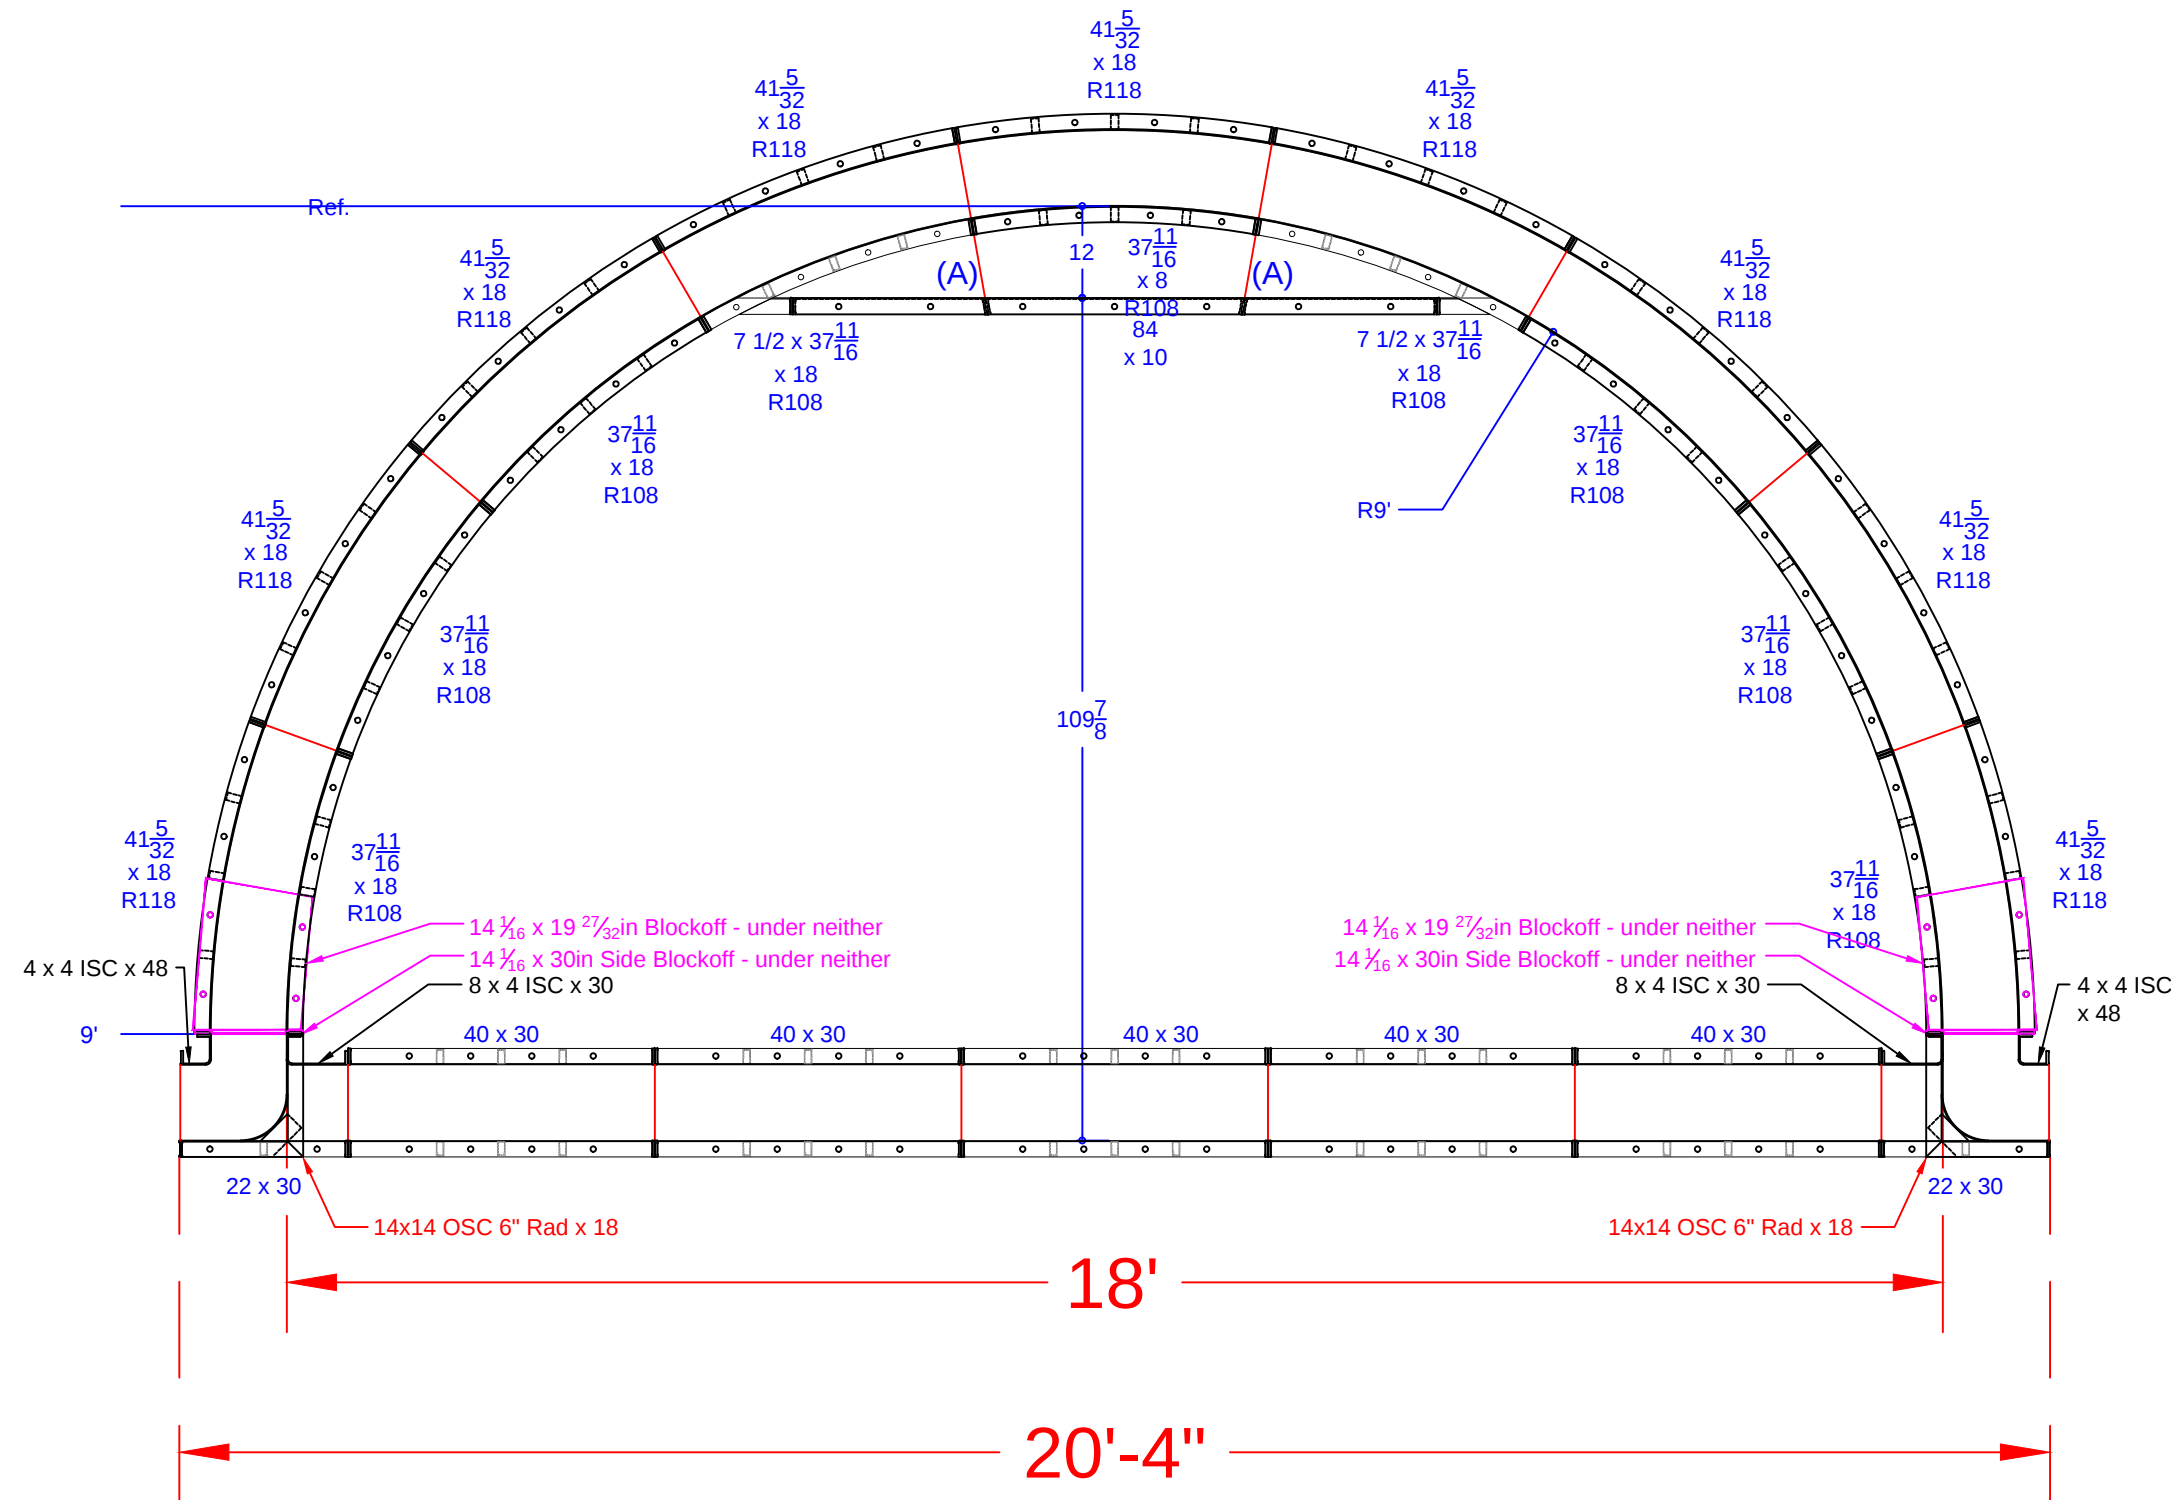

QTY.	DESCRIPTION
1	37 11/16 x 8 108R IS Panel - Top Riser
2	7 15/32 x 37 11/16 ISC Riser Side x 18 108R IS Panel
6	37 11/16 x 18 108R IS Panel
9	41 5/32 x 18 118R OS Panel
2	8 x 4 ISC x 30
2	4 x 4 ISC x 48
2	14 x14 OSC 6" Rad. x 18
1	84 x 10 Riser - 2nd Top
10	40 x 30 Wall Panel SA
2	22 x 30 Wall Panel SA
2	14 1/16 x 19 27/32 Blockoff
2	14 1/16 x 30 Blockoff

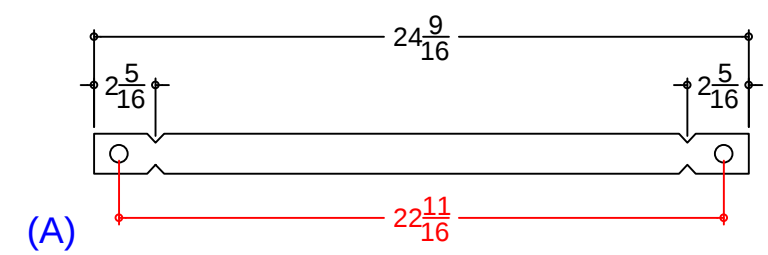

Qty(2) 20 1/2" Wall Tie - 2 Top Riser
Overall Length
24 9/16"

RUTTLE - 104 Rutgers Way
18' x 36' - 10" Concrete Wall - Freeform
w/ 8'-4" x 5'-4" Vinyl Step & 10' x 18' Sun Deck
Pool Perimeter = 127' Pool Area = 876 S. F.
Approximate Pool Gallons: 25,165 Gallons

Concrete Yards
- Total Yards: 21 yards (20.1 exact)

SUN DECK DETAIL			
JOB #: 555057			
DATE: 10-7-2015			
SCALE: 1' = 1/2 "			
DRAWN BY: SA			

