


NODE POINT MEASUREMENTS

C-D=	18'-8"	E-F=	5'-9"
C-E=	18'-0"	E-G=	16'-3"
C-F=	23'-3"	E-H=	20'-6"
C-G=	31'-4"	E-I=	4'-1"
C-H=	29'-2"	E-J=	12'-1"
C-I=	20'-7"	E-K=	19'-11"
C-J=	29'-10"	E-L=	17'-8"
C-K=	23'-0"	E-M=	10'-3"
C-L=	13'-0"		
C-M=	27'-5"	F-G=	10'-11"
		F-H=	17'-8"
D-E=	8'-5"	F-I=	6'-9"
D-F=	8'-6"	F-J=	6'-7"
D-G=	12'-9"	F-K=	19'-2"
D-H=	12'-8"	F-L=	20'-3"
D-I=	12'-3"	F-M=	8'-10"
D-J=	14'-0"		
D-K=	11'-4"	G-H=	11'-6"
D-L=	12'-2"	G-I=	17'-8"
D-M=	16'-11"	G-J=	8'-11"
		G-K=	17'-5"
		G-L=	23'-11"
		G-M=	17'-4"
		H-I=	23'-8"
		H-J=	19'-3"
		H-K=	8'-2"
		H-L=	18'-0"
		H-M=	26'-2"
		I-J=	11'-5"
		I-K=	23'-7"
		I-L=	21'-8"
		I-M=	6'-10"
		J-K=	23'-1"
		J-L=	26'-2"
		J-M=	8'-9"
		K-L=	10'-8"
		K-M=	27'-11"
		L-M=	27'-9"

RADII MEASUREMENTS

C=	10'-0"	r
D=	8'-0"	r
E=	8'-0"	r
F=	6'-0"	r
G=	4'-10"	r
H=	4'-9"	r
I=	4'-0"	r
J=	3'-1"	r
K=	2'-1"	r
L=	2'-1"	r
M=	2'-10"	r

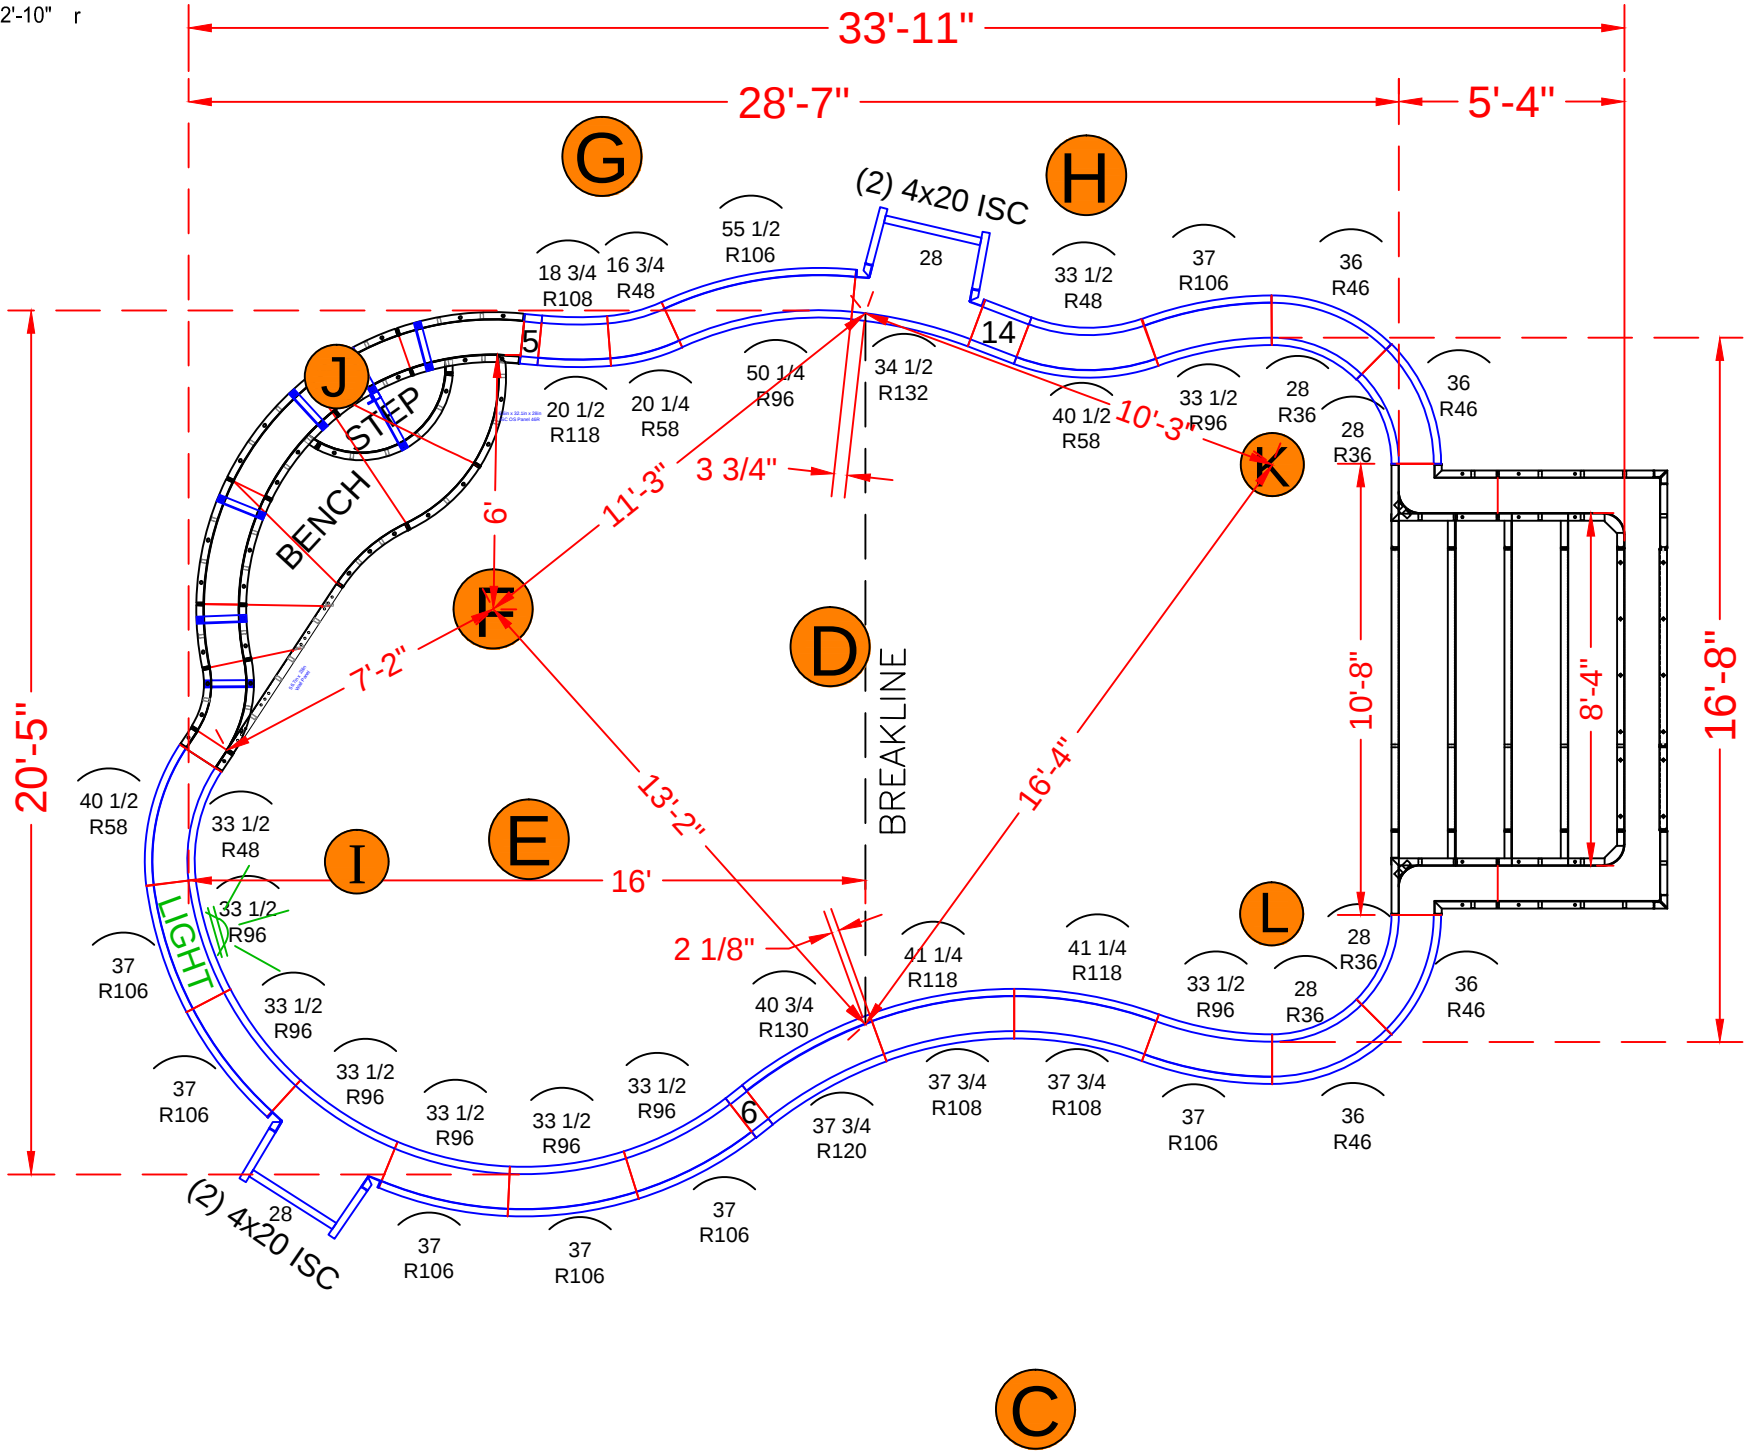

NOTE: SEE CONSTRUCTION PLANS FOR POOL AND A-B LOCATION

POOL PANEL DESCRIPTIONS

QTY.	DESCRIPTION
1	8'-4" x 5'-4" x 48" Step Assembly w/ 6" Radius
1	11'-7" Swimout (6' Radius) *Dark Green Paint
4	4" x 20" x 48" Adj Offset Hinged ISC (Pilaster)
	Straight Panels
2	5" x 48" Panel
2	6" x 48" Panel
2	14" x 48" Panel
2	28" x 48" Panel
	Radius Panels
4	28" x 48" - 36" Radius Panel
4	36" x 48" - 46" Radius Panel
1	16 3/4" x 48" 48" IS Radius Panel
1	20 1/4" x 48" 58" OS Radius Panel
2	33 1/2" x 48" 48" Radius Panel
2	40 1/2" x 48" 58" Radius Panel
8	33 1/2" x 48" 96" Radius Panel
7	37" x 48" 106" Radius Panel
1	50 1/4" x 48" 96" Radius OS Panel
1	55 1/2" x 48" 106" Radius IS Panel
1	18 3/4" x 48" - 108" Radius Panel
1	20 1/2" x 48" - 118" Radius Panel
2	37 3/4" x 48" 108" Radius IS Panel
2	41 1/4" x 48" 118" Radius OS Panel
1	37 3/4" x 48" - 120" Radius OS Panel
1	40 3/4" x 48" - 130" Radius IS Panel
1	34 1/2" x 48" - 132" Radius Panel

SCALA - 1716 Beverly Street


19'-8" x 20'-7" x 33'-10" - 10" Concrete Wall - Aspen
w/ Vinyl Covered Step & Deep End
Bench & Step Out
Pool Perimeter = 96 Ln. Ft.
Pool Area = 513 Sq. Ft.
Approximate Pool Gallons: 14,900 Gallons
Concrete Yards
- Pool Walls & Steps: 19.5 yards (18.4 exact)

PANEL LAYOUT

JOB #: 555779
DATE: 5-1-2020
SCALE: N.T.S.
DRAWN BY: SA

REVISIONS



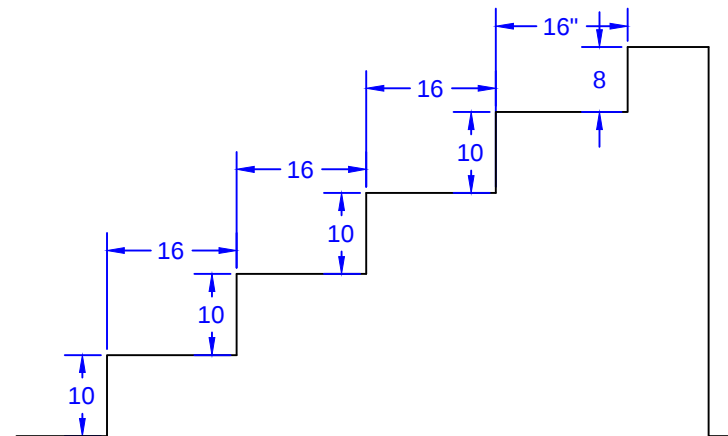

77 15/16

2 5/16

78 1 1/8

2 5/16

Bottom Tie 74" Full

61 15/16

2 5/16

60 1 1/8

2 5/16

2nd Bottom Tie 58" Full

45 15/16

2 5/16

64 1 1/8

2 5/16

3rd Top Tie 42" Full

30 1/16

2 5/16

28 3/16

2 5/16

2nd Top Tie 26" True

13 15/16

2 5/16

2 5/16

2 5/16

12 3/16

Top Tie 10" Full



8'-4" Step
Qty(4)
Qty(2)
Qty(2)
Qty(2)
Qty(12)

- Pool Walls & Steps: 19.5 yards (18.4 exact)

QTY.	DESCRIPTION
4	80 x 10 Risers
1	80 x 8 Top Riser
1	24 x 48 SA Panel
1	56 x 48 SA Panel-Back Wall
2	4 x 64 x 20 x 48 OSC Zee Panel
2	10 x 64 x 14 x 48 ISC Riser Sides

STEP DETAIL			
JOB #: 555779			
DATE: 5-2-2020			
SCALE: 1' = 1/2 "			
DRAWN BY: SA			



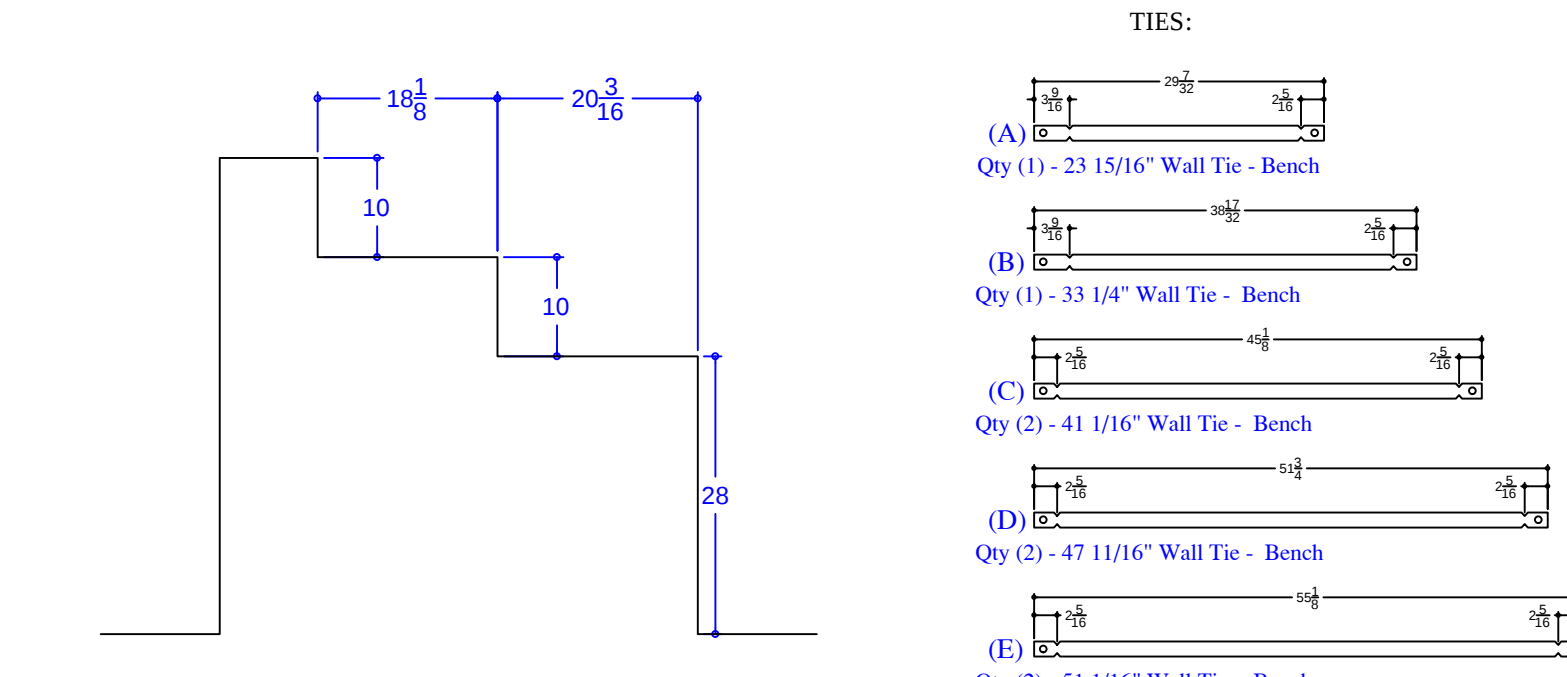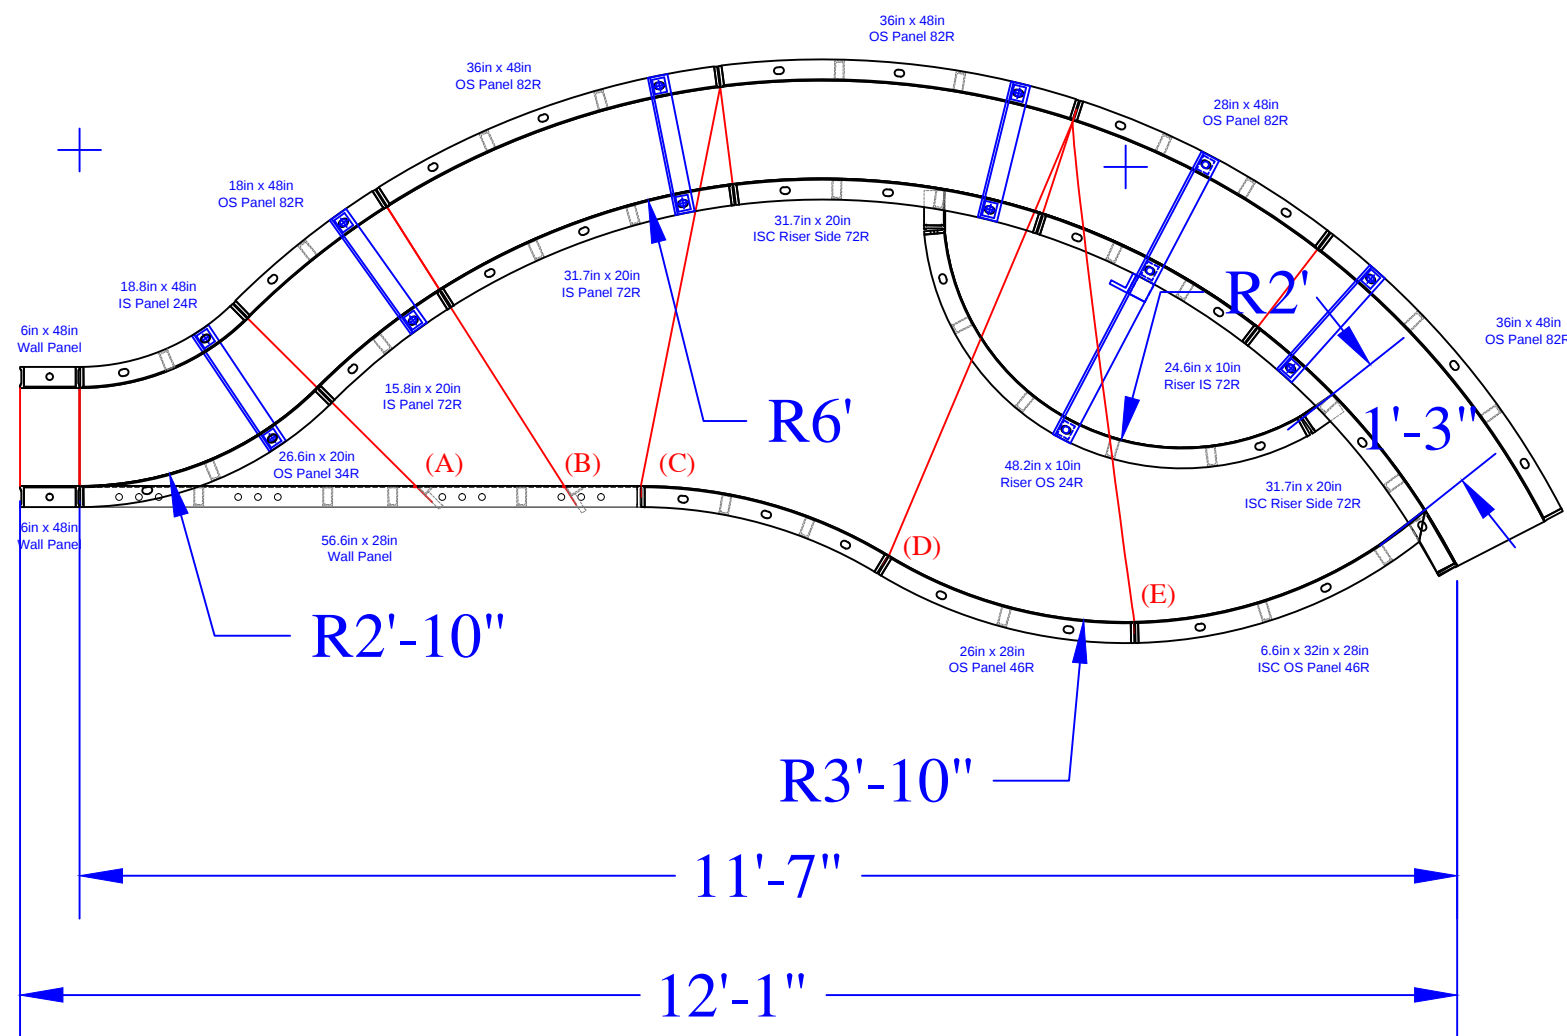

Concrete Yards
- Pool Walls & Steps: 19.5 yards (18.4 exact)

SWIM-OUT

JOB #: 555779
DATE: 5/14/2018
DRAWN BY: SA

SEASONAL WORLD

WE BUILD BACKYARDS!

SCALA - 1716 Beverly Street	
SWIMOUT PANELS (Dark Green)	
QTY	DESCRIPTION
2	6in x 48in Straight Wall Panel
1	18in x 48in OS Panel 82R
1	28in x 48in OS Panel 82R
3	36in x 48in OS Panel 82R
1	18.8in x 48in IS Panel 24R
1	56.6in x 28in Wall Panel
1	26.3in x 28in IS Panel 48R
1	26in x 28in OS Panel 46R
1	15.8in x 20in IS Panel 72R
1	31.7in x 20in IS Panel 72R
1	26.6in x 20in OS Panel 34R
1	6.6 x 32in x 28in ISC OS Panel 46R
1	24.6in x 10in Riser IS 72R - Top
2	31.7in x 20in 4in ISC Riser Side 72R
1	48.2in x 10in Riser OS 24R - Bottom
5	Parapet Brackets for 10in Wall
1	Parapet Brackets for 18in Step
1	23 15/16" Wall Tie "A"- Bench
1	33 1/4" Wall Tie "B"- Bench
2	41 1/16" Wall Tie "C"- Bench
2	47 11/16" Wall Tie "D"- Bench
2	51 1/16" Wall Tie "E"- Bench