


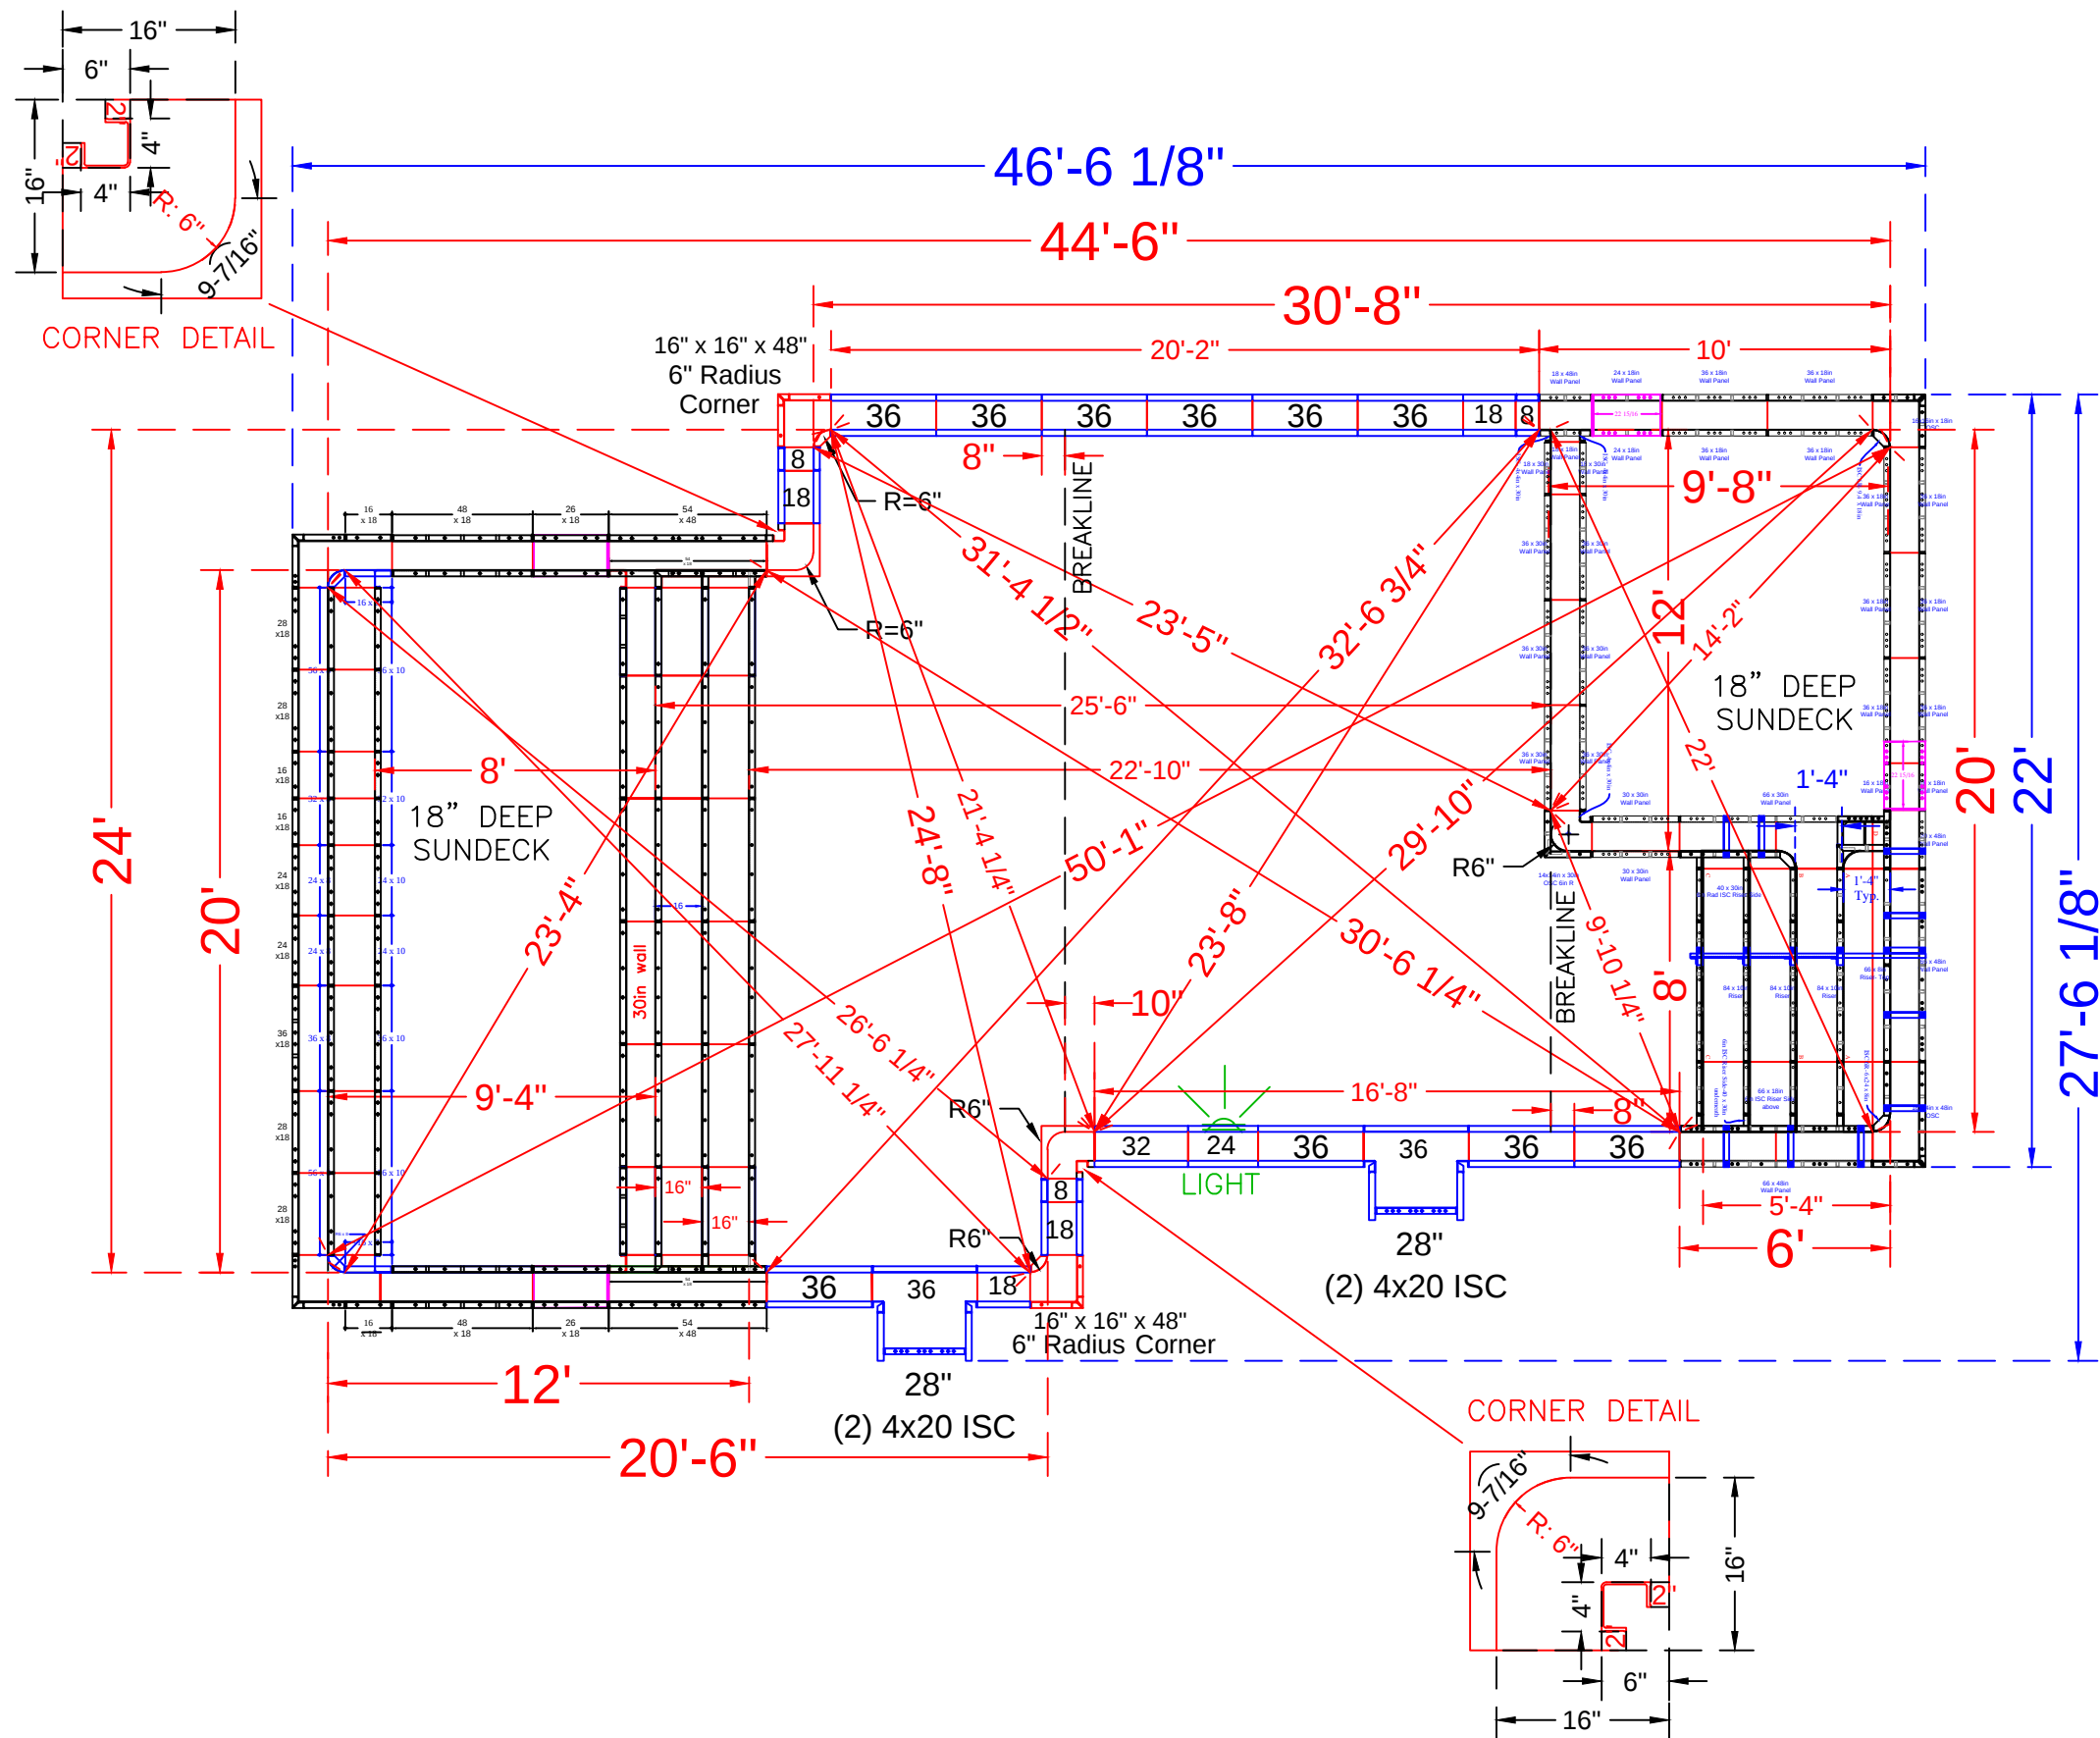

NOTE: SEE CONSTRUCTION PLANS FOR POOL LOCATION

POOL PANEL DESCRIPTIONS

QTY.	DESCRIPTION
1	20' Half Rectangle Sundeck & Step Assembly(Yellow paint)
1	20' Rectangle Sundeck & Step Assembly
CORNER PANELS	
4	2" x 48" (*use with 4" x 4" x 48" Corner)
2	4" x 4" x 48" Inside Corners-SA
2	16" x 16" w/ 6" Radius Inside Corner-SA (9-1/2" Arc)
2	16" x 16" x 48 w/ Outside Corner-SA (6" Radius)
STRAIGHT PANELS	
6	8" x 48" Panel-SA
8	18" x 48" Panel-SA
2	24" x 48" Panel-SA
2	28" x 48" Panel-SA
2	32" x 48" Panel-SA
22	36 x 48" Panel-SA

SKIMMER SIDES {

SKIMMERS {

SCHIAVONE - 703 Sateroja Road

24' x 44'-6" - Concrete - Custom Geometric
w/ 10' x 12' Vinyl Covered Sundeck
& 12' x 20' Vinyl Covered Steps.
Pool Square Footage = 917 S.F.
Pool Perimeter = 137'
Approximate Pool Gallons: 18,200 Gallons

Concrete Yards
- Pool Walls & Steps: 25 yards (23.9 exact)



PANEL LAYOUT

JOB #:
DATE: 2-1-2018
DRAWN BY: SA

REVISIONS



print #	print #	QTY.	DESCRIPTION	print #	print #	QTY.	DESCRIPTION	print #	print #	QTY.	DESCRIPTION
RESSD 7.03	ESSD 1.54	2	54 x 48in Wall Panel	RESSD 7.09	ESSD 4.84	6	84 x 10in Riser	RESSD 7.11	ESSD 6.16.18	2	16 x 16 x 18in OSC
RESSD 7.02	ESSD 2.42	4	42 x 30in Wall Panel		ESSD 4.56	2	56 x 10in Riser		ESSD 7.6.8.6R	2	6 x 6 x 8in - 6in Rad ISC
RESSD 7.01	ESSD 2.30	2	30 x 30in Wall Panel		ESSD 4.36	1	36 x 10in Riser		ESSD 7.6.10	2	6 x 6 x 10in ISC
					ESSD 4.32	1	32 x 10in Riser	RESSD 7.17	ESSD 7.6.30	2	6 x 6 x 30in ISC
RESSD 7.05	ESSD 3.54	2	54 x 18in Wall Panel	RESSD 7.08	ESSD 4.30	6	30 x 10in Riser	RESSD 7.13	ESSD 8.386.30	2	38x6x30in ISC Riser Side
RESSD 7.04	ESSD 3.48	4	48 x 18in Wall Panel		ESSD 4.24	2	24 x 10in Riser	RESSD 7.19	ESSD 9.10.25	2	14 1/16 x 24 31/32 BO
	ESSD 3.36	1	36 x 18in Wall Panel					RESSD 7.20	ESSD 9.10.30	2	14 1/16 x 30 Blockoff
RESSD 7.07	ESSD 3.28	4	28 x 18in Wall Panel		ESSD 5.56	2	56 x 8in Riser				
RESSD 7.06	ESSD 3.26	4	26 x 18in Wall Panel		ESSD 5.36	1	36 x 8in Riser				
	ESSD 3.24	2	24 x 18in Wall Panel		ESSD 5.32	1	32 x 8in Riser				
	ESSD 3.16	4	16 x 18in Wall Panel		ESSD 5.24	2	24 x 8in Riser				
					ESSD 5.16	2	16 x 8in Riser				

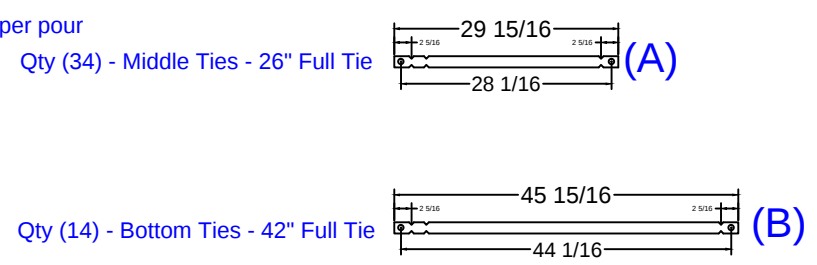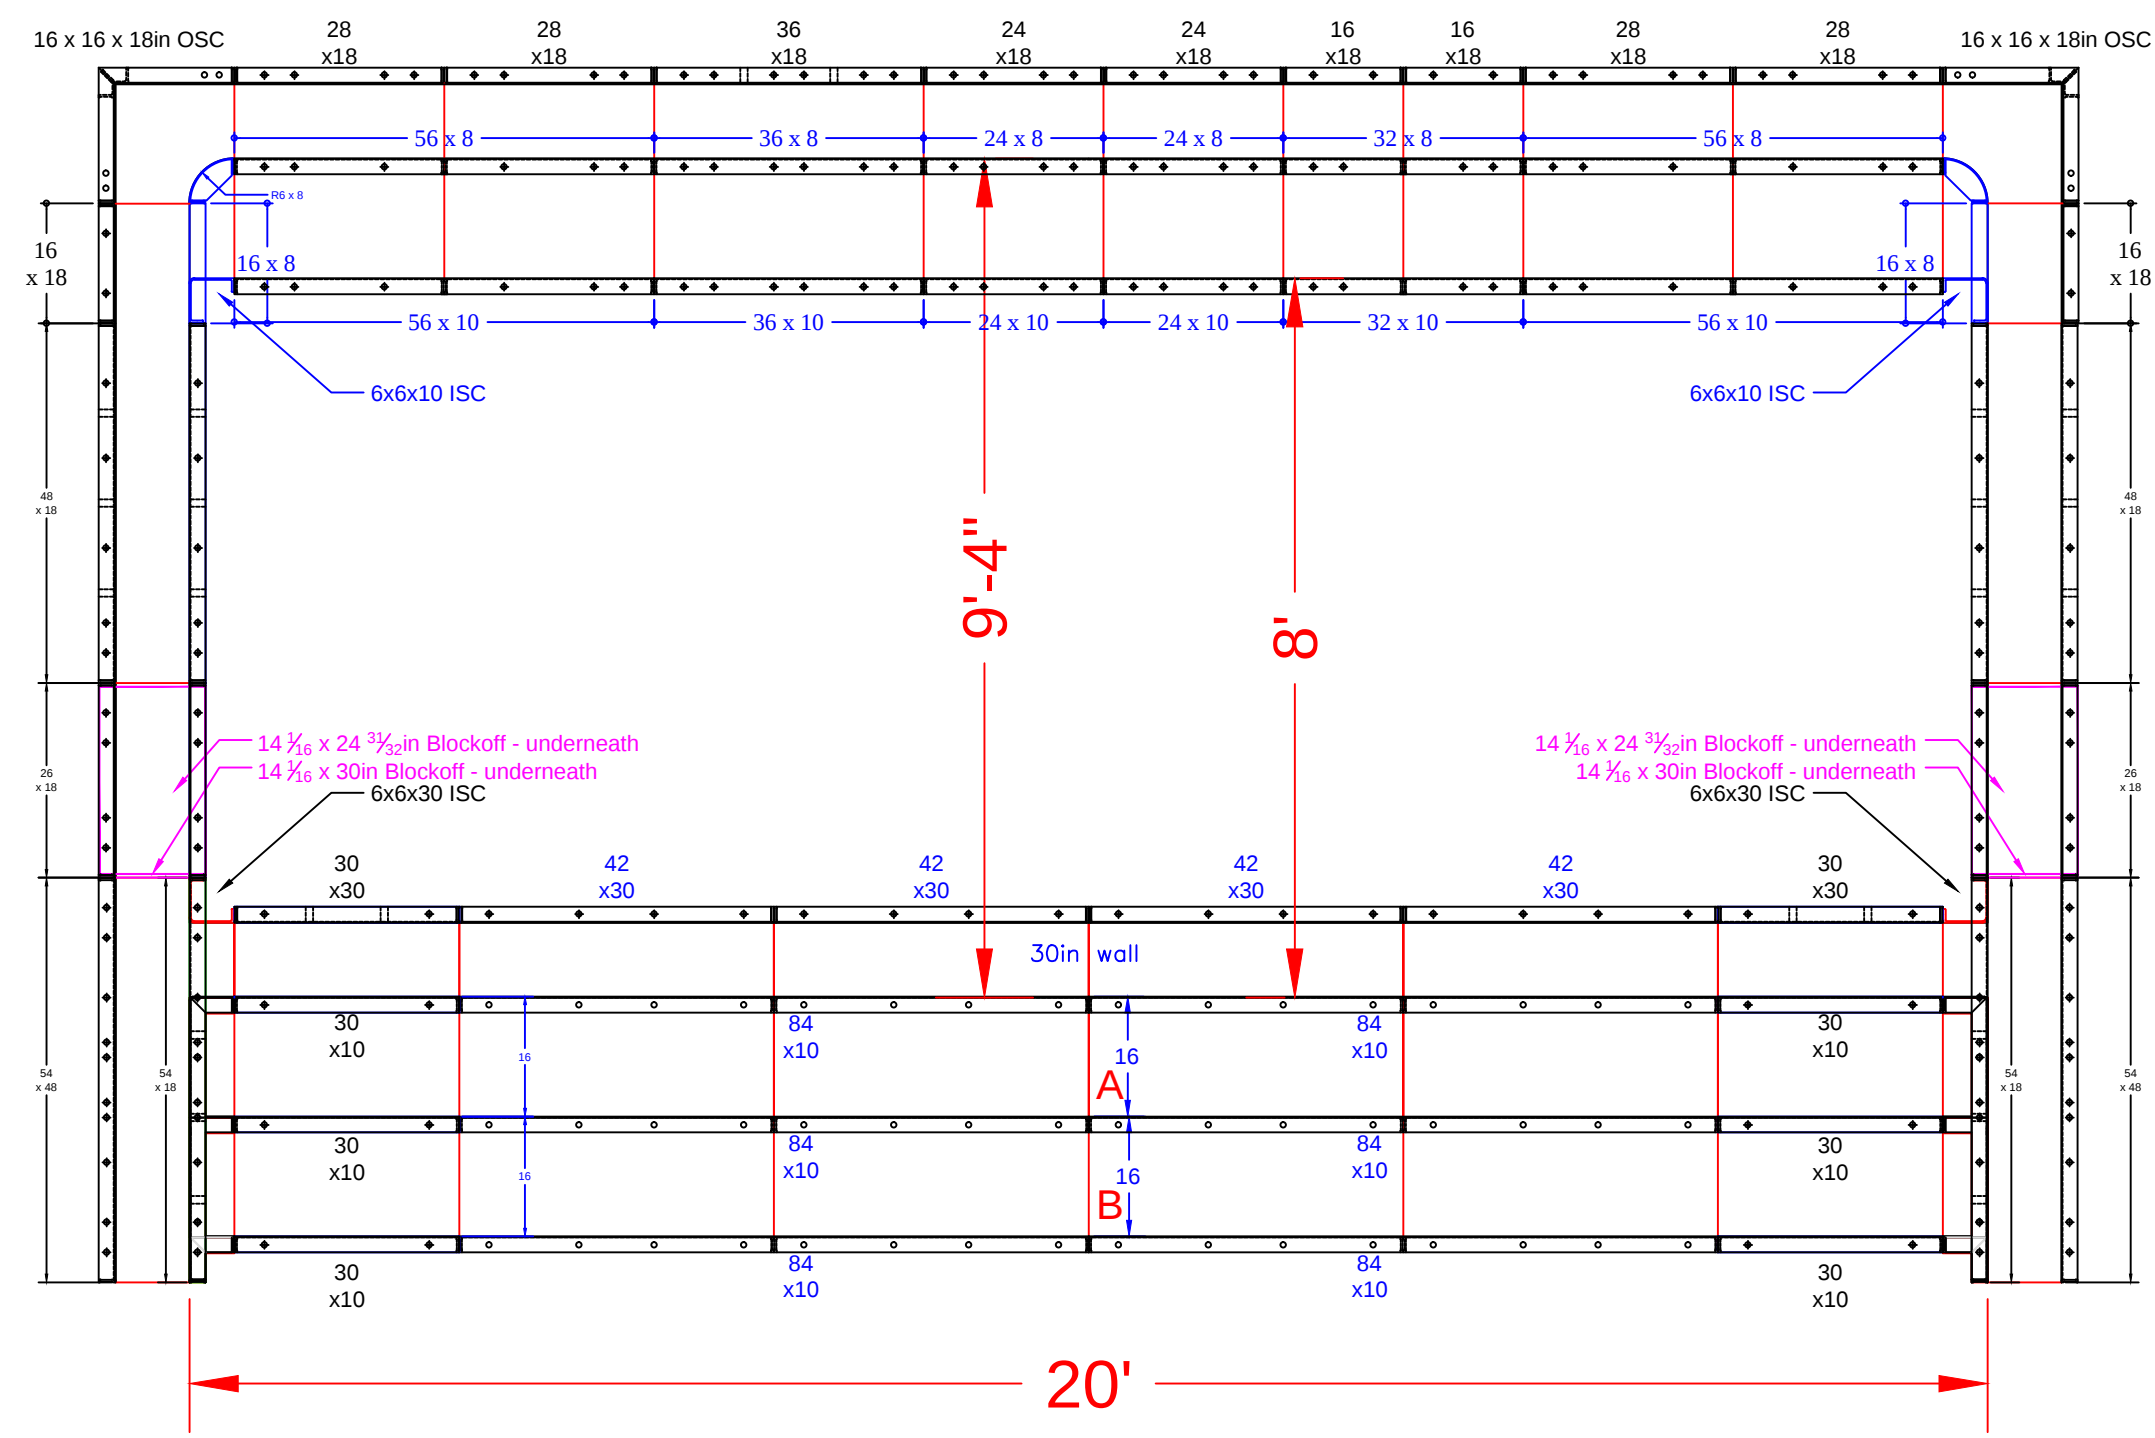

SCHIAVONE - 703 Sateroja Road

24' x 44'-6" - Concrete - Custom Geometric
w/ 10' x 12' Vinyl Covered Sundeck
& 12' x 20' Vinyl Covered Steps.
Pool Square Footage = 917 S.F.
Pool Perimeter = 137'
Approximate Pool Gallons: 18,200 Gallons

Concrete Yards
- Pool Walls & Steps: 25 yards (23.9 exact)

SUN DECK DETAIL

JOB #:
DATE: 2-1-2018
SCALE: 1' = 1/6 "
DRAWN BY: SA

SEASONAL WORLD
WE BUILD BACKYARDS!

