


NODE POINT MEASUREMENTS

A-B=	40'-0"	E-F=	12'-10"
A-C=	32'-4"	E-G=	8'-8"
A-D=	42'-10"	E-H=	16'-0"
A-E=	39'-2"	E-I=	16'-7"
A-F=	44'-6"	E-J=	19'-2"
A-G=	32'-7"	E-K=	17'-10"
A-H=	24'-6"	E-L=	17'-5"
A-I=	23'-2"	E-M=	16'-5"
A-J=	21'-6"		
A-K=	39'-8"	F-G=	12'-10"
A-L=	27'-1"	F-H=	25'-6"
A-M=	26'-3"	F-I=	25'-2"
		F-J=	23'-0"
B-C=	18'-10"	F-K=	8'-9"
B-D=	22'-1"	F-L=	17'-10"
B-E=	24'-6"	F-M=	18'-3"
B-F=	37'-3"		
B-G=	28'-7"	G-H=	12'-11"
B-H=	20'-4"	G-I=	12'-6"
B-I=	22'-5"	G-J=	11'-4"
B-J=	31'-2"	G-K=	12'-10"
B-K=	41'-1"	G-L=	8'-9"
B-L=	34'-6"	G-M=	7'-10"
B-M=	32'-6"		
		H-I=	2'-1"
C-D=	10'-8"	H-J=	10'-10"
C-E=	8'-7"	H-K=	25'-3"
C-F=	20'-1"	H-L=	15'-3"
C-G=	9'-9"	H-M=	13'-2"
C-H=	8'-0"		
C-I=	9'-2"	I-J=	8'-10"
C-J=	15'-1"	I-K=	24'-2"
C-K=	22'-5"	I-L=	13'-6"
C-L=	16'-5"	I-M=	11'-6"
C-M=	14'-7"		
		J-K=	19'-1"
D-E=	5'-3"	J-L=	6'-5"
D-F=	16'-3"	J-M=	5'-0"
D-G=	13'-10"		
D-H=	18'-8"	K-L=	12'-10"
D-I=	19'-9"	K-M=	14'-2"
D-J=	23'-9"		
D-K=	22'-6"	L-M=	2'-1"
D-L=	22'-7"		
D-M=	21'-5"		

RADII
MEASUREMENTS

C=	4'-0"	r
D=	4'-0"	r
E=	8'-0"	r
F=	4'-10"	r
G=	8'-0"	r
H=	3'-10"	r
I=	2'-10"	r
J=	6'-0"	r
K=	4'-10"	r
L=	8'-0"	r
M=	10'-0"	r

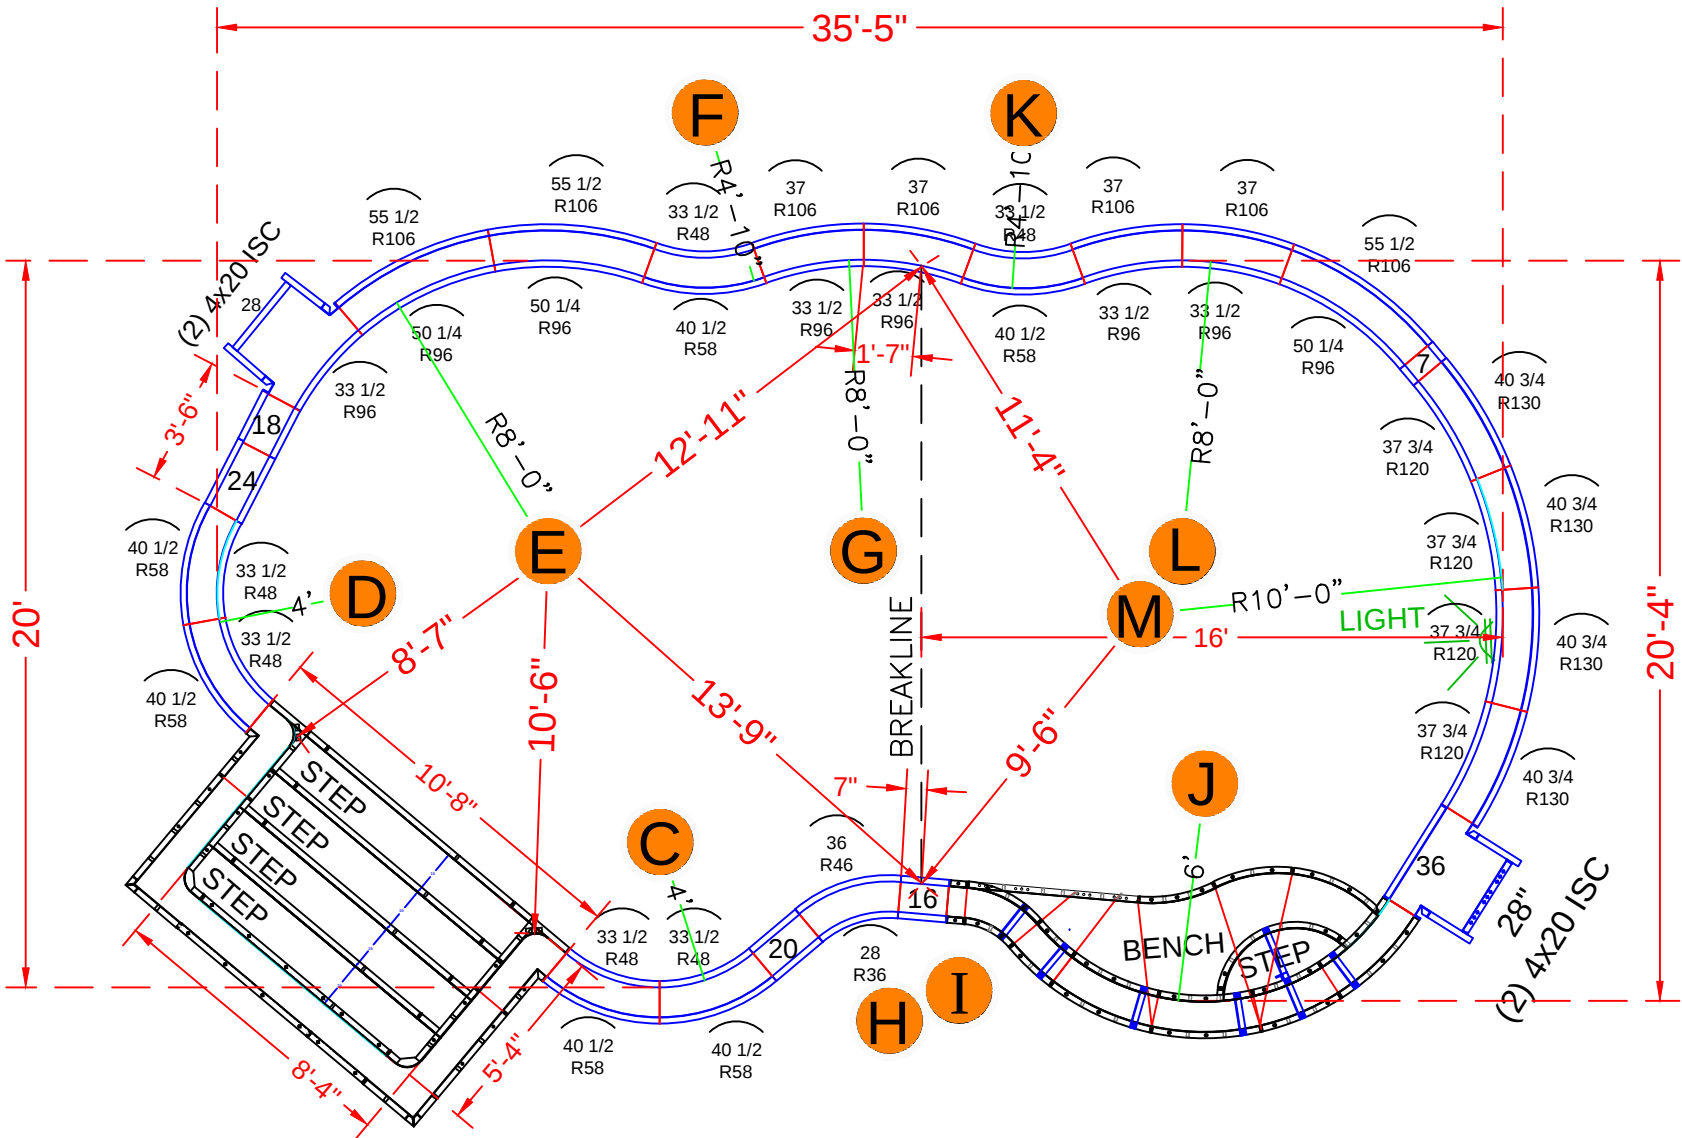

NOTE: SEE CONSTRUCTION PLANS FOR POOL AND A-B LOCATION

POOL PANEL DESCRIPTIONS

QTY.	DESCRIPTION
1	8'-4" x 5'-4" x 48" Step Assembly w/ 6" Radius
1	11'-7" Swimout (6' Radius) *Dark Green Paint
4	4" x 20" x 48" Adj Offset Hinged ISC (Pilaster)
	Straight Panels
2	7" x 48" Panel
2	16" x 48" Panel
2	18" x 48" Panel
2	20" x 48" Panel
2	24" x 48" Panel
2	28" x 48" Panel
1	36" x 48" Panel
	Radius Panels
1	28" x 48" - 36" Radius Panel
1	36" x 48" - 46" Radius Panel
6	33 1/2" x 48" 48" Radius Panel
6	40 1/2" x 48" 58" Radius Panel
5	33 1/2" x 48" 96" Radius Panel
4	37" x 48" 106" Radius Panel
3	50 1/4" x 48" 96" Radius OS Panel
3	55 1/2" x 48" 106" Radius IS Panel
4	37 3/4" x 48" - 120" Radius OS Panel
4	40 3/4" x 48" - 130" Radius IS Panel

SCHNEID - 4 Westbury Court

20'-5" x 35'-5" - 10" Concrete Wall - Custom Aspen
w/ Vinyl Covered Step & Deep End Bench
& Step Out
Pool Perimeter = 104 Ln. Ft.
Pool Area = 617 Sq.Ft.
Approximate Pool Gallons: 19,000 Gallons
Concrete Yards
- Pool Walls & Steps: 20.5 yards



PANEL LAYOUT

JOB #: 555824
DATE: 9-18-2020
DRAWN BY: SA


REVISIONS




SEASONAL WORLD
WE BUILD BACKYARDS!

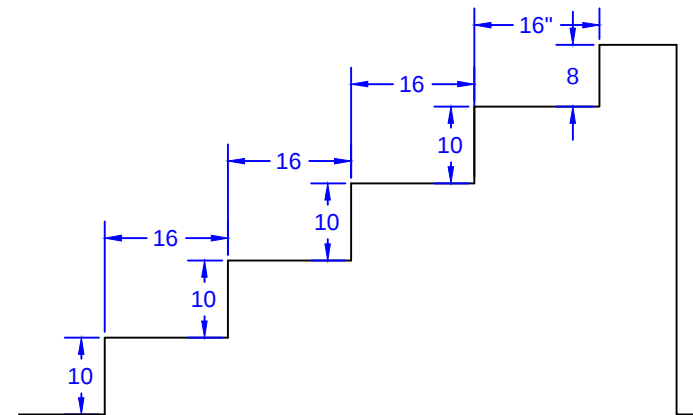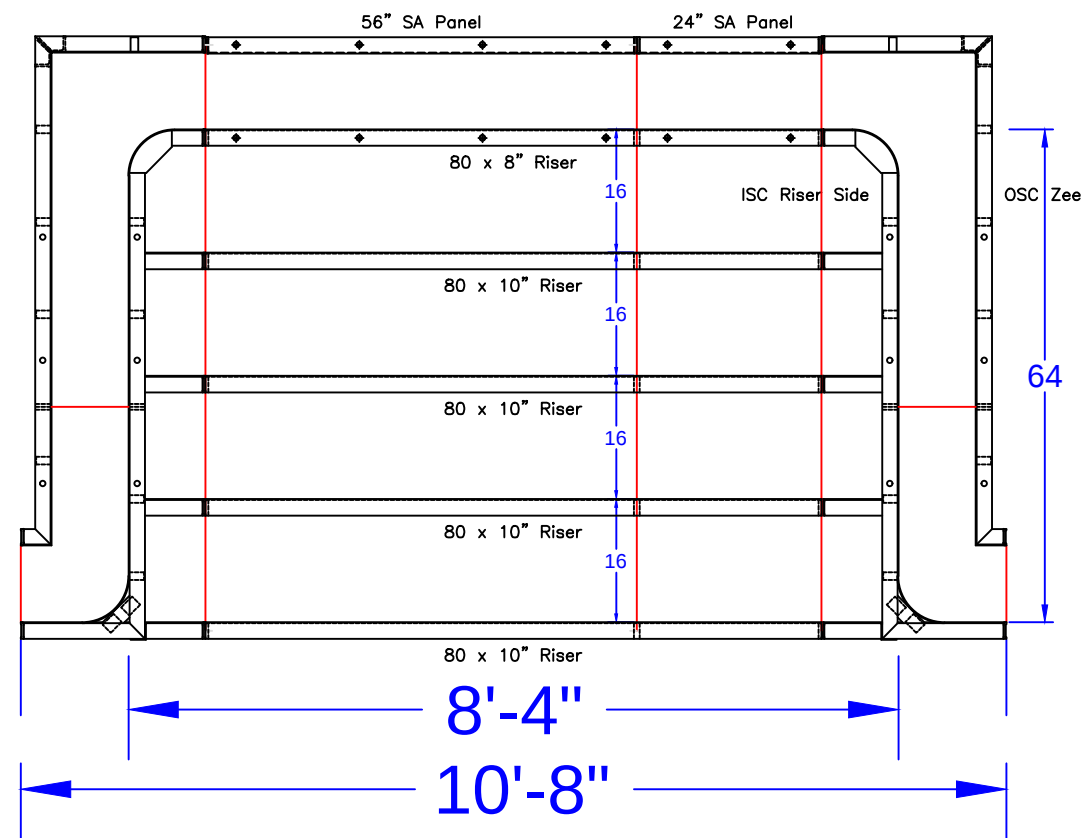

STEP TIES:

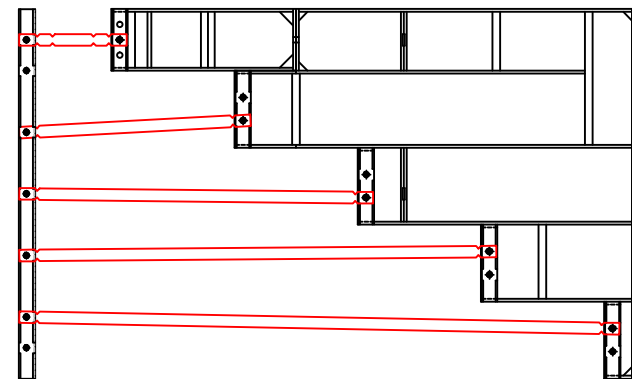

8'-4" x 5'-4" Outside End Step - 6" Radius Corners

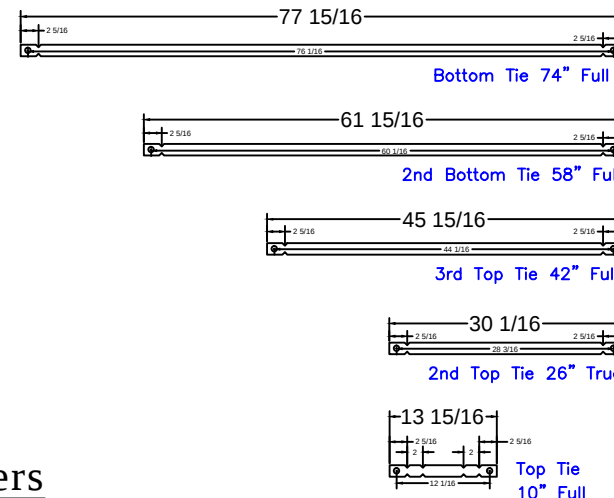

8'-4" Step
Qty(4)
Qty(2)
Qty(2)
Qty(2)
Qty(12)

SCHNEID - 4 Westbury Court

20'-5" x 35'-5" - 10" Concrete Wall - Custom Aspen
w/ Vinyl Covered Step & Deep End Bench
& Step Out

Pool Perimeter = 104 Ln. Ft.

Pool Area = 617 Sq.Ft.

Approximate Pool Gallons: 19,000 Gallons

Concrete Yards

- Pool Walls & Steps: 20.5 yards

STEP PANEL DESCRIPTIONS




QTY.	DESCRIPTION
4	80 x 10 Risers
1	80 x 8 Top Riser
1	24 x 48 SA Panel
1	56 x 48 SA Panel-Back Wall
2	4 x 64 x 20 x 48 OSC Zee Panel
2	10 x 64 x 14 x 48 ISC Riser Sides

STEP DETAIL

JOB #: 555824
DATE: 9-19-2020
SCALE: 1' = 1/2 "
DRAWN BY: SA



SEASONAL WORLD
WE BUILD BACKYARDS!

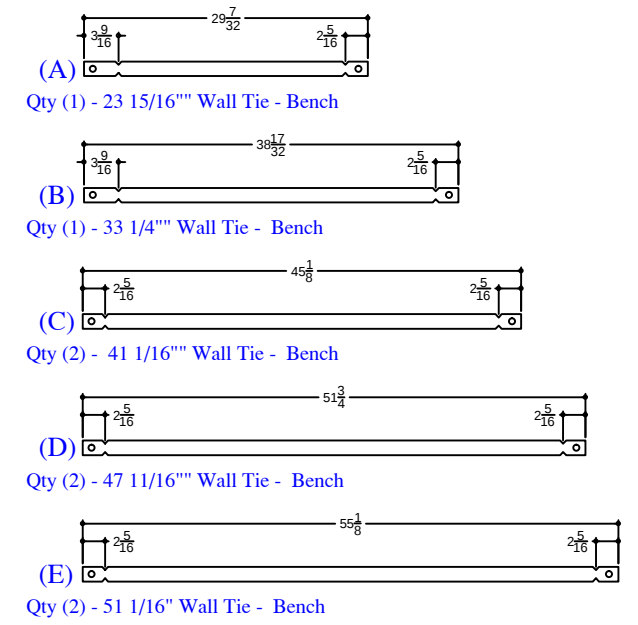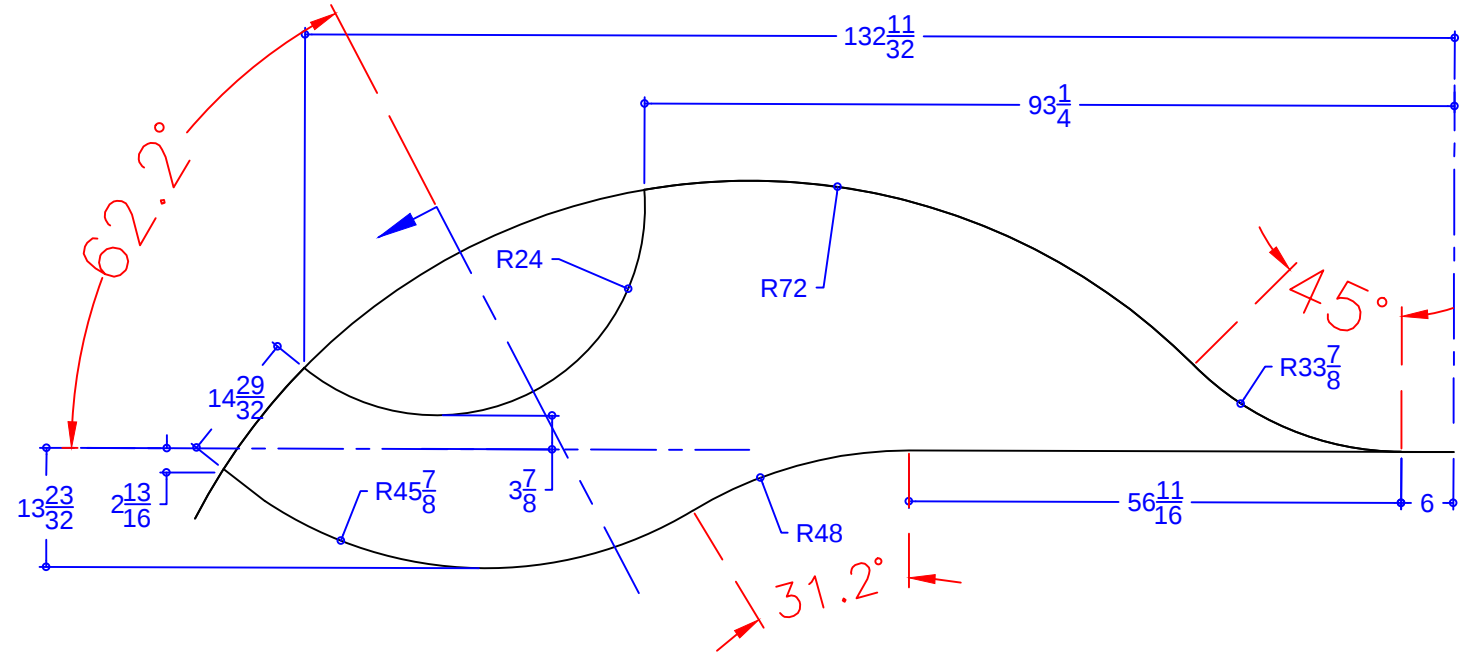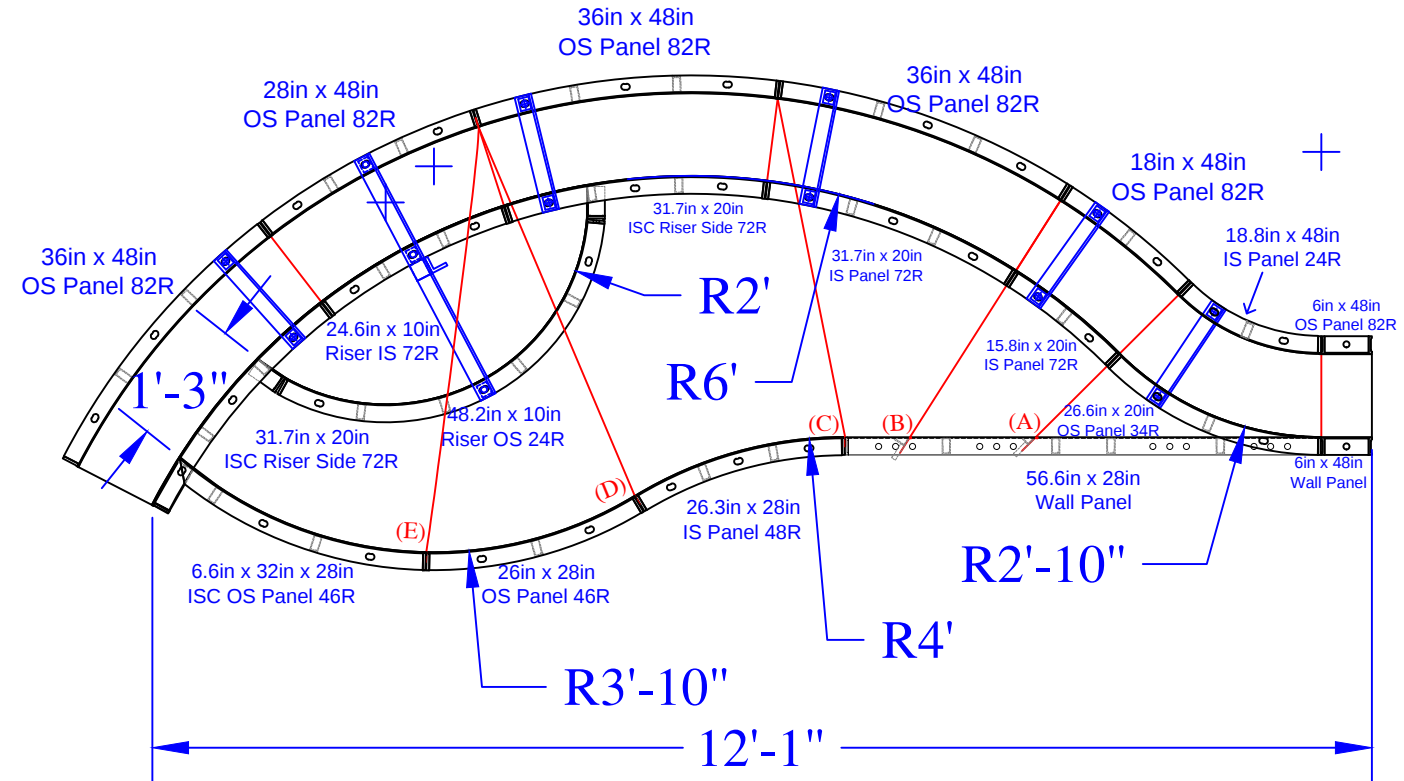

QTY	DESCRIPTION
2	6in x 48in Wall Panel
1	18in x 48in OS Panel 82R
1	28in x 48in OS Panel 82R
3	36in x 48in OS Panel 82R
1	18.8in x 48in IS Panel 24R
1	56.6in x 28in Wall Panel
1	26.3in x 28in IS Panel 48R
1	26in x 28in OS Panel 46R
1	15.8in x 20in IS Panel 72R
1	31.7in x 20in IS Panel 72R
1	26.6in x 20in OS Panel 34R
1	6.6 x 32in x 28in ISC OS Panel 46R
1	24.6in x 10in Riser IS 72R - Top
2	31.7in x 20in 4in ISC Riser Side 72R
1	48.2in x 10in Riser OS 24R - Bottom
5	Parapet Brackets for 10in Wall
1	Parapet Brackets for 18in Step
1	23 15/16" Wall Tie "A"- Bench
1	33 1/4" Wall Tie "B"- Bench
2	41 1/16" Wall Tie "C"- Bench
2	47 11/16" Wall Tie "D"- Bench
2	51 1/16" Wall Tie "E"- Bench

SCHNEID - 4 Westbury Court

20'-5" x 35'-5" - 10" Concrete Wall - Custom Aspen w/ Vinyl Covered Step & Deep End Bench & Step Out
 Pool Perimeter = 104 Ln. Ft.
 Pool Area = 617 Sq.Ft.
 Approximate Pool Gallons: 19,000 Gallons

Concrete Yards
 - Pool Walls & Steps: 20.5 yards

SWIM-OUT DETAIL		
JOB #: 555824		
DATE: 9-19-2020		
DRAWN BY: SA		



SEASONAL WORLD
WE BUILD BACKYARDS!

